



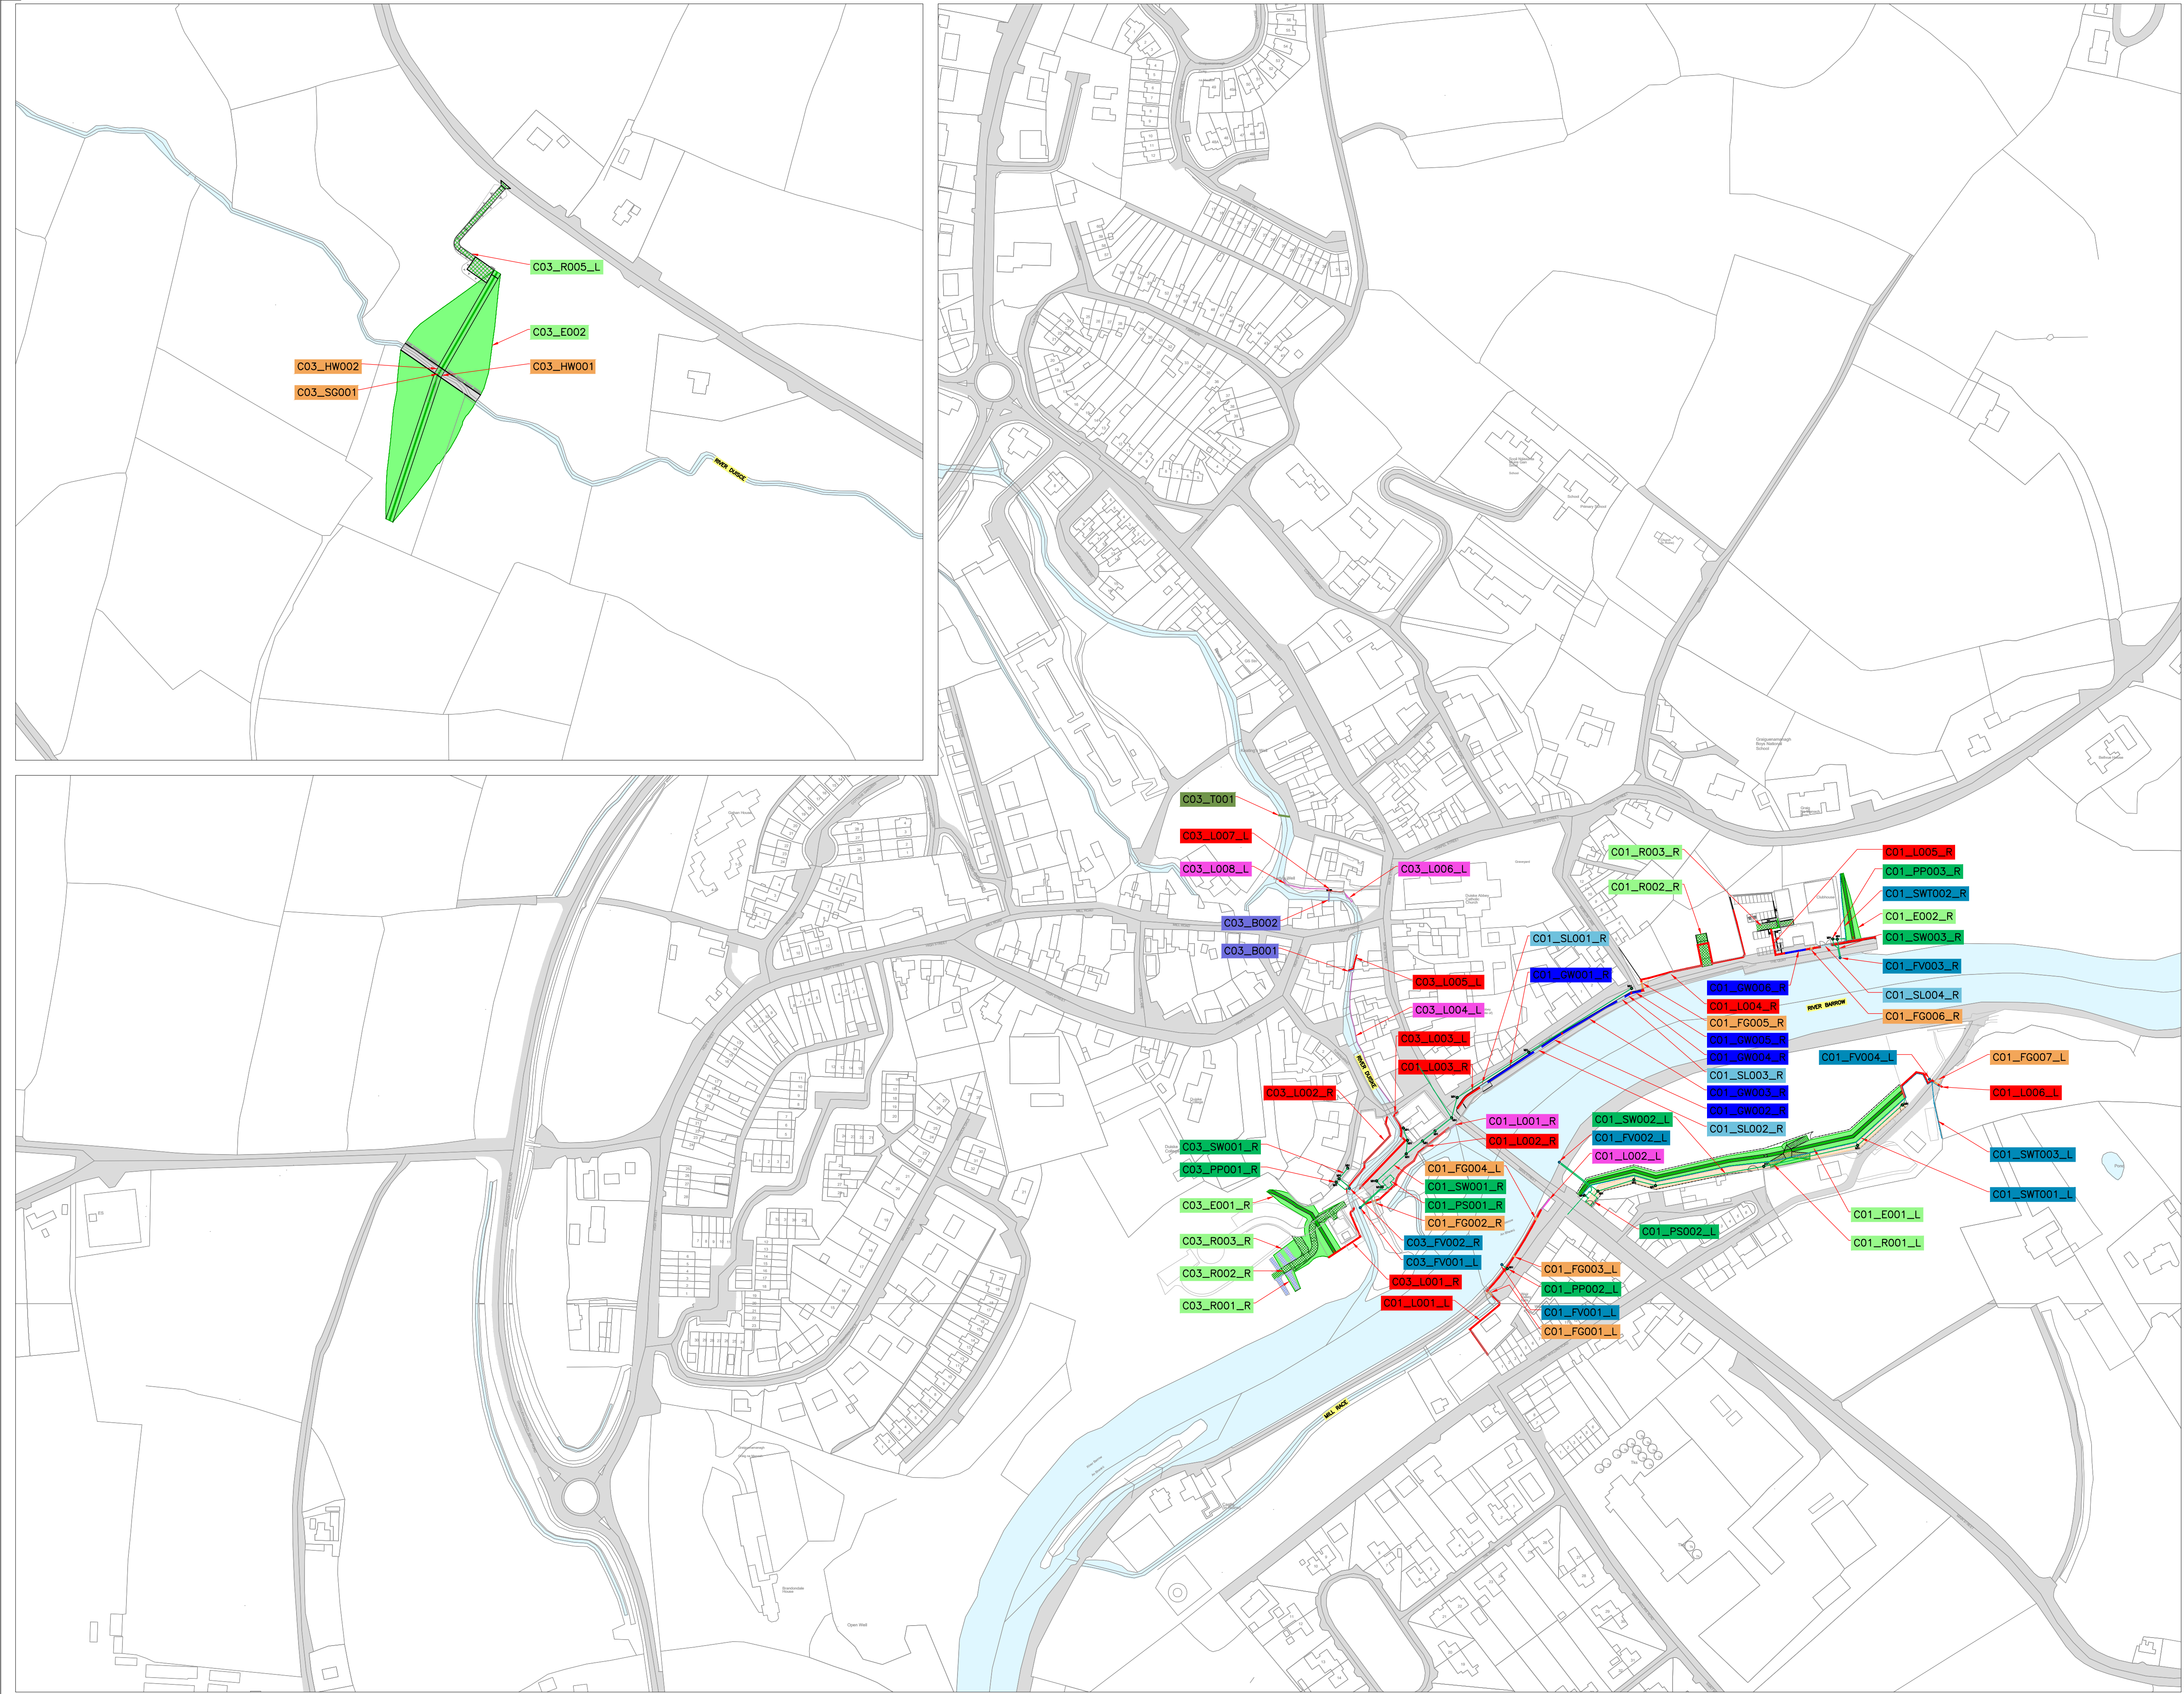

GENERAL NOTES

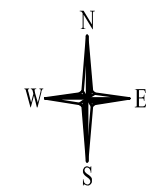

NOTES:

1. ORDNANCE SURVEY IRELAND LICENCE NUMBER EN 3-3-34.
2. FIGURED DIMENSIONS ONLY TO BE TAKEN FROM THIS DRAWING.
3. LONG SECTIONS ARE DEVELOPED SECTIONS FROM THE DIRECTION SHOWN.
4. DESIGN FLOOD LEVEL SHOWN FOR INFO ONLY, AND APPLIES TO WET SIDE ONLY.
5. FREEBOARD:
HARD DEFENCES: 350mm
SOFT DEFENCES: 550mm
6. HEIGHT REFERRED TO ARE FROM CENTRELINE OF CREST OF EMBANKMENT/WALL.

LEGEND:

UPGRADE EXISTING WALL		L
NEW FLOOD DEFENCE WALL		L
GLASS WALL FLOOD DEFENCE		GW
NEW FLOOD/SLUICE GATE, HEADWALL		FG,SG, HW
NEW FLOOD DEFENCE RAMP, EMBANKMENT & RAISED GROUND		E
NEW SLIDING FLOOD GATES		SL
PROPOSED FOOTBRIDGE		B
PROPOSED TRASH SCREEN		T
PROPOSED STORM DRAINAGE		SW
PROPOSED MANHOLES		MH
PROPOSED FILTER/TOE DRAIN		SWT
PROPOSED OUTFALLS		FV
PROPOSED PUMP STATION		PS
PROPOSED PUMP SUMP		PP
PROPOSED VEHICLE ACCESS FOR FLOOD DEFENCES		R
EXISTING VEHICLE PARKING TO BE RETAINED		R
EXISTING CHANNELS:		
RIVER BARROW		C01
MILL RACE		C02
RIVER DUISKE		C03

02	04.03.25	ISSUE FOR PLANNING	LT	SH	SH
01	21.10.24	ISSUE FOR PLANNING	LT	SH	SH
00	31.07.24	ISSUE FOR PLANNING	LT	SH	SH
Rev	Date	Description	By	Chk	App

ayesa

CLIENT
KILKENNY COUNTY COUNCIL

PROJECT
GRAIGUENAMANAGH TINNAHINCH
FLOOD RELIEF SCHEME

DRAWING
TITLE
FLOOD RELIEF WORKS
FLOOD DEFENCES OVERALL LAYOUT

STATUS
FOR PLANNING

Date:31.07.24	Scale:1:2000	Drawn:LT	Chk: SH	App:SH
Project No:	Drg. No:			Rev:
W3451	W3451-AYE-DWG-W-1425			02