


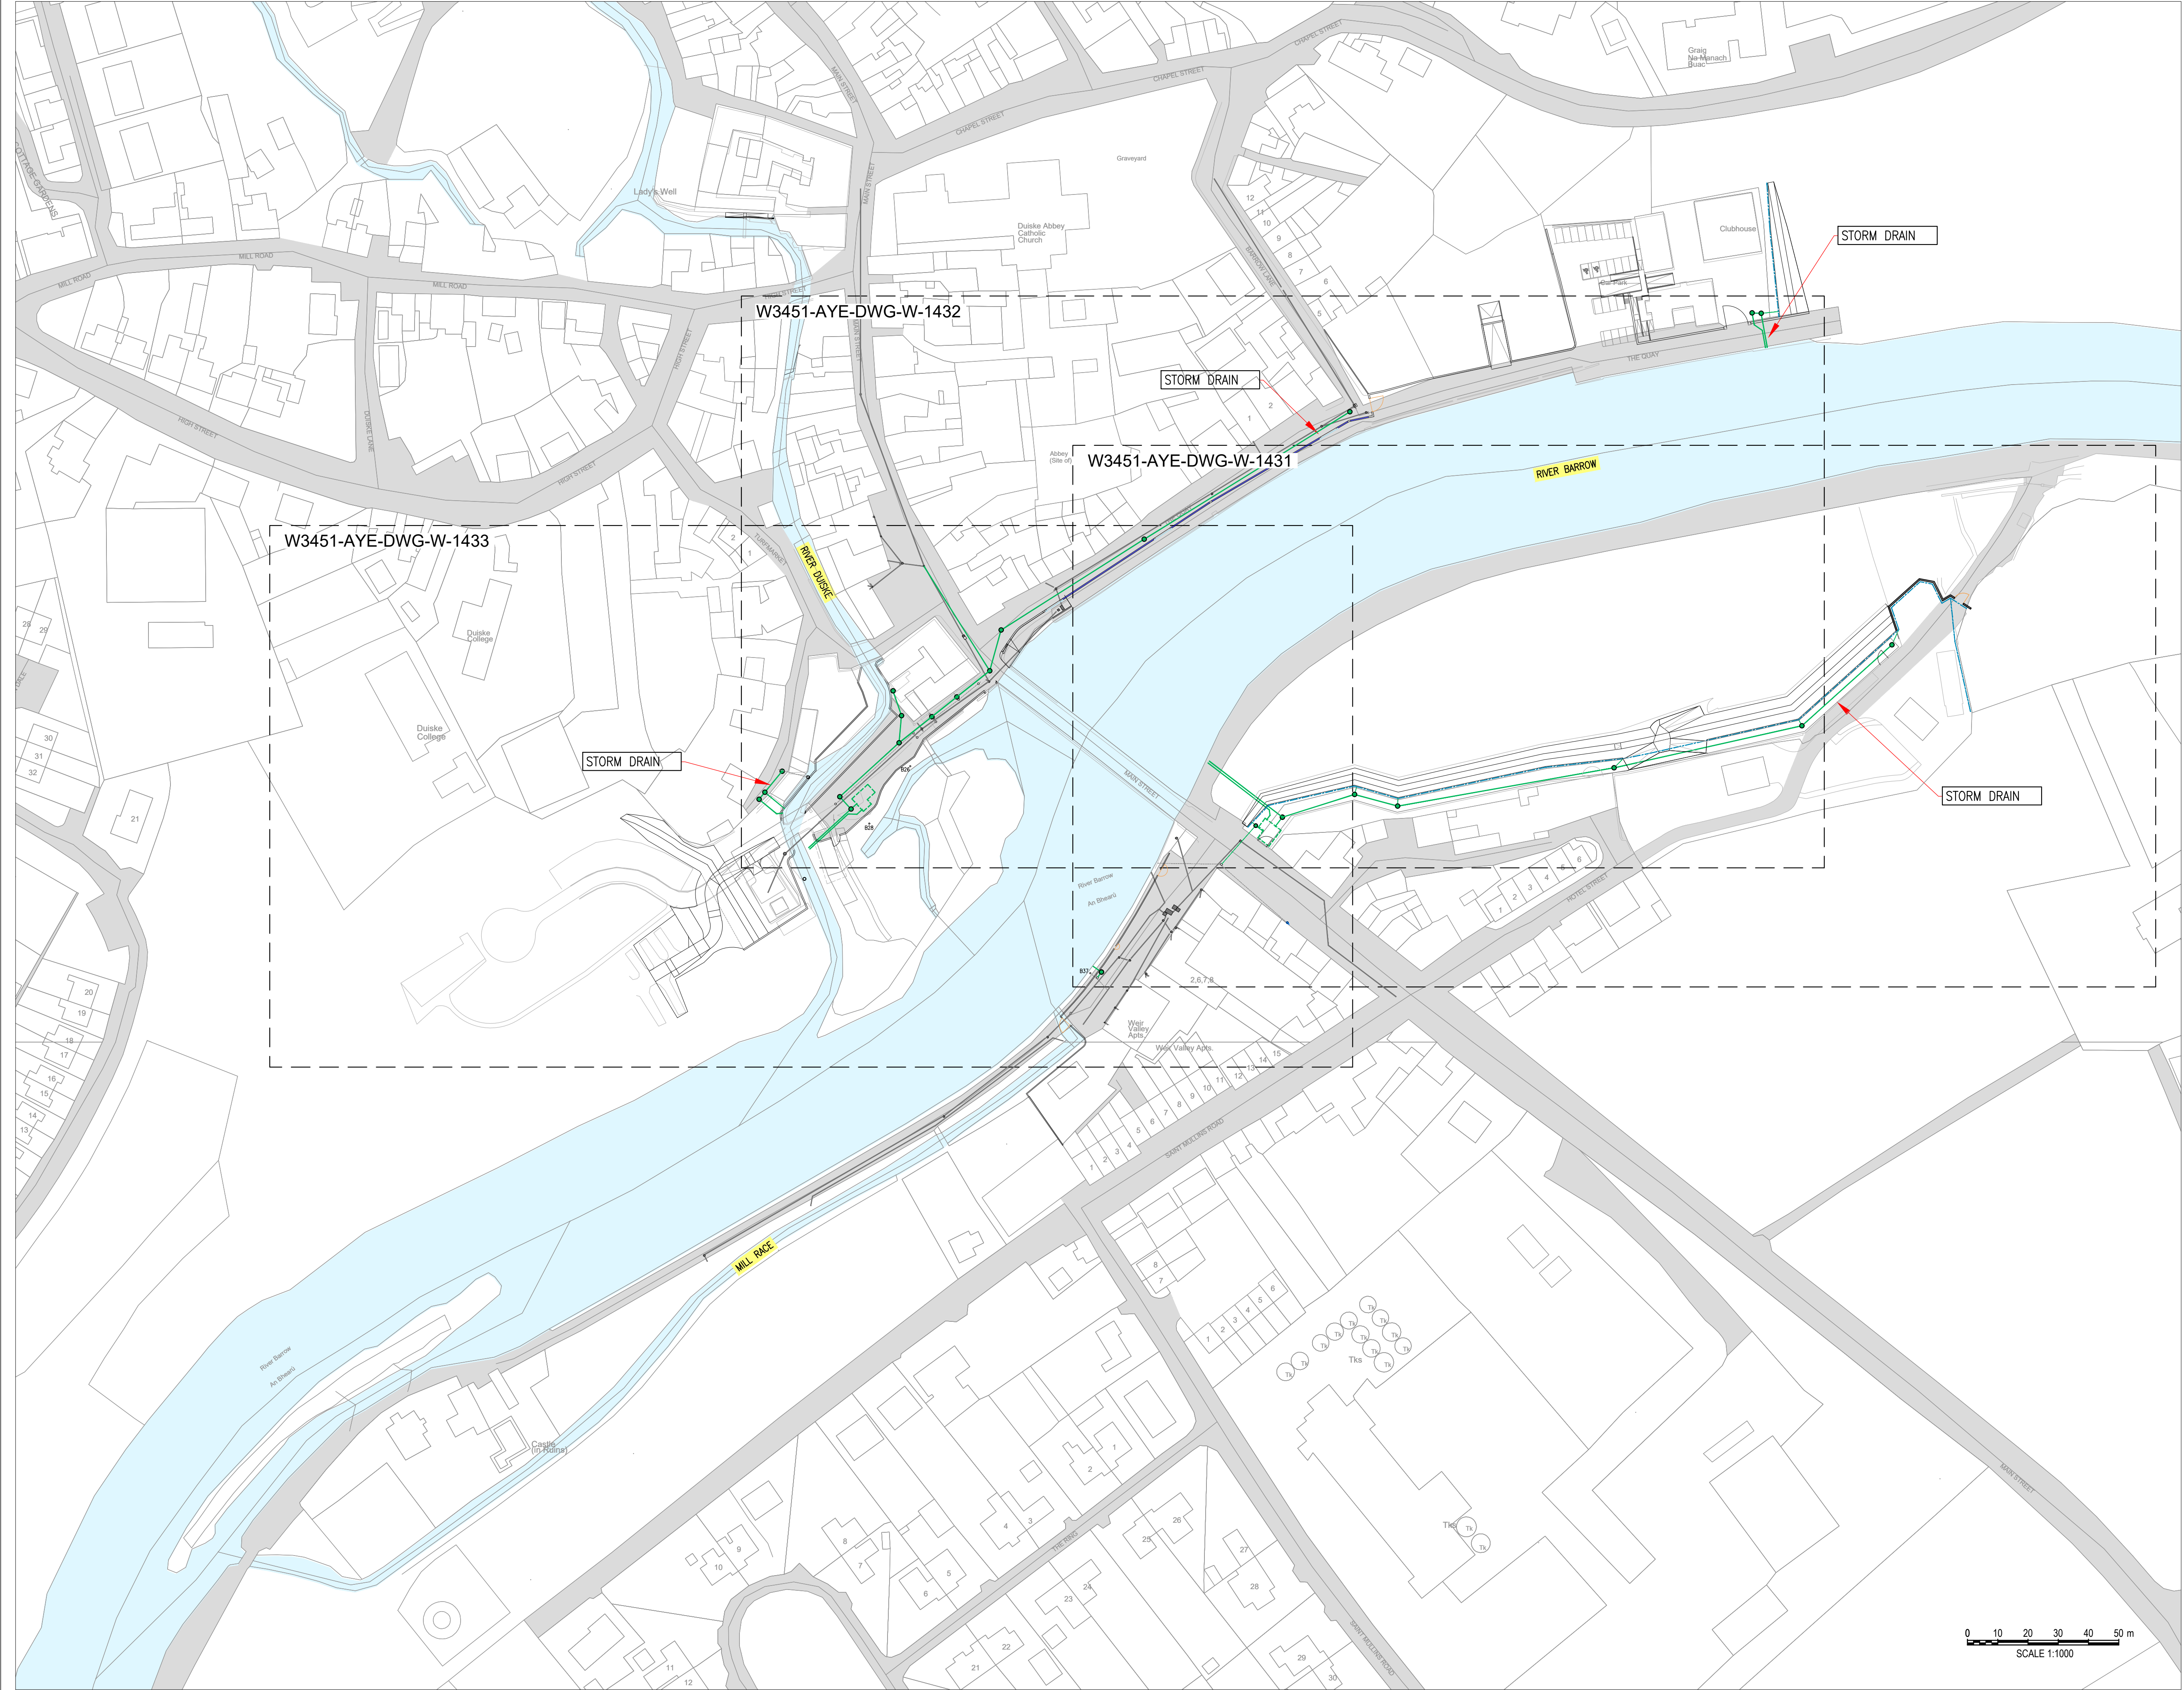

GENERAL NOTES



NOTES:

1. CYAL50338216 © NATIONAL MAPPING DIVISION OF TALTE EIREANN.
2. FIGURED DIMENSIONS ONLY TO BE TAKEN FROM THIS DRAWING.
3. FOR DETAILS OF FLOOD DEFENCES SEE DWGS W3451-AYE-DWG-W-1404 - W3451-AYE-DWG-W-1422.
4. INVERT LEVELS SUBJECT TO FINAL DESIGN.

LEGEND:

- EXISTING SEWER
- EXISTING STORM DRAINAGE
- PROPOSED STORM DRAINAGE
- FILTER/TOE DRAIN

02	04.03.25	ISSUE FOR PLANNING	LT	OL	SH
01	18.11.24	ISSUE FOR PLANNING	LT	SH	SH
00	31.07.24	ISSUE FOR PLANNING	LT	SH	SH
Rev	Date	Description	By	Chk	App



CLIENT
KILKENNY COUNTY COUNCIL

PROJECT
GRAIGUENAMANAGH TINNAHINCH
FLOOD RELIEF SCHEME

DRAWING TITLE
STORMWATER DRAINAGE
OVERALL LAYOUT PLAN

STATUS
FOR PLANNING

Date: 31.07.24	Scale: 1:1000	Drawn: LT	Chk: SH	App: SH
Project No: W3451	Dwg. No: W3451-AYE-DWG-W-1430			Rev: 02