


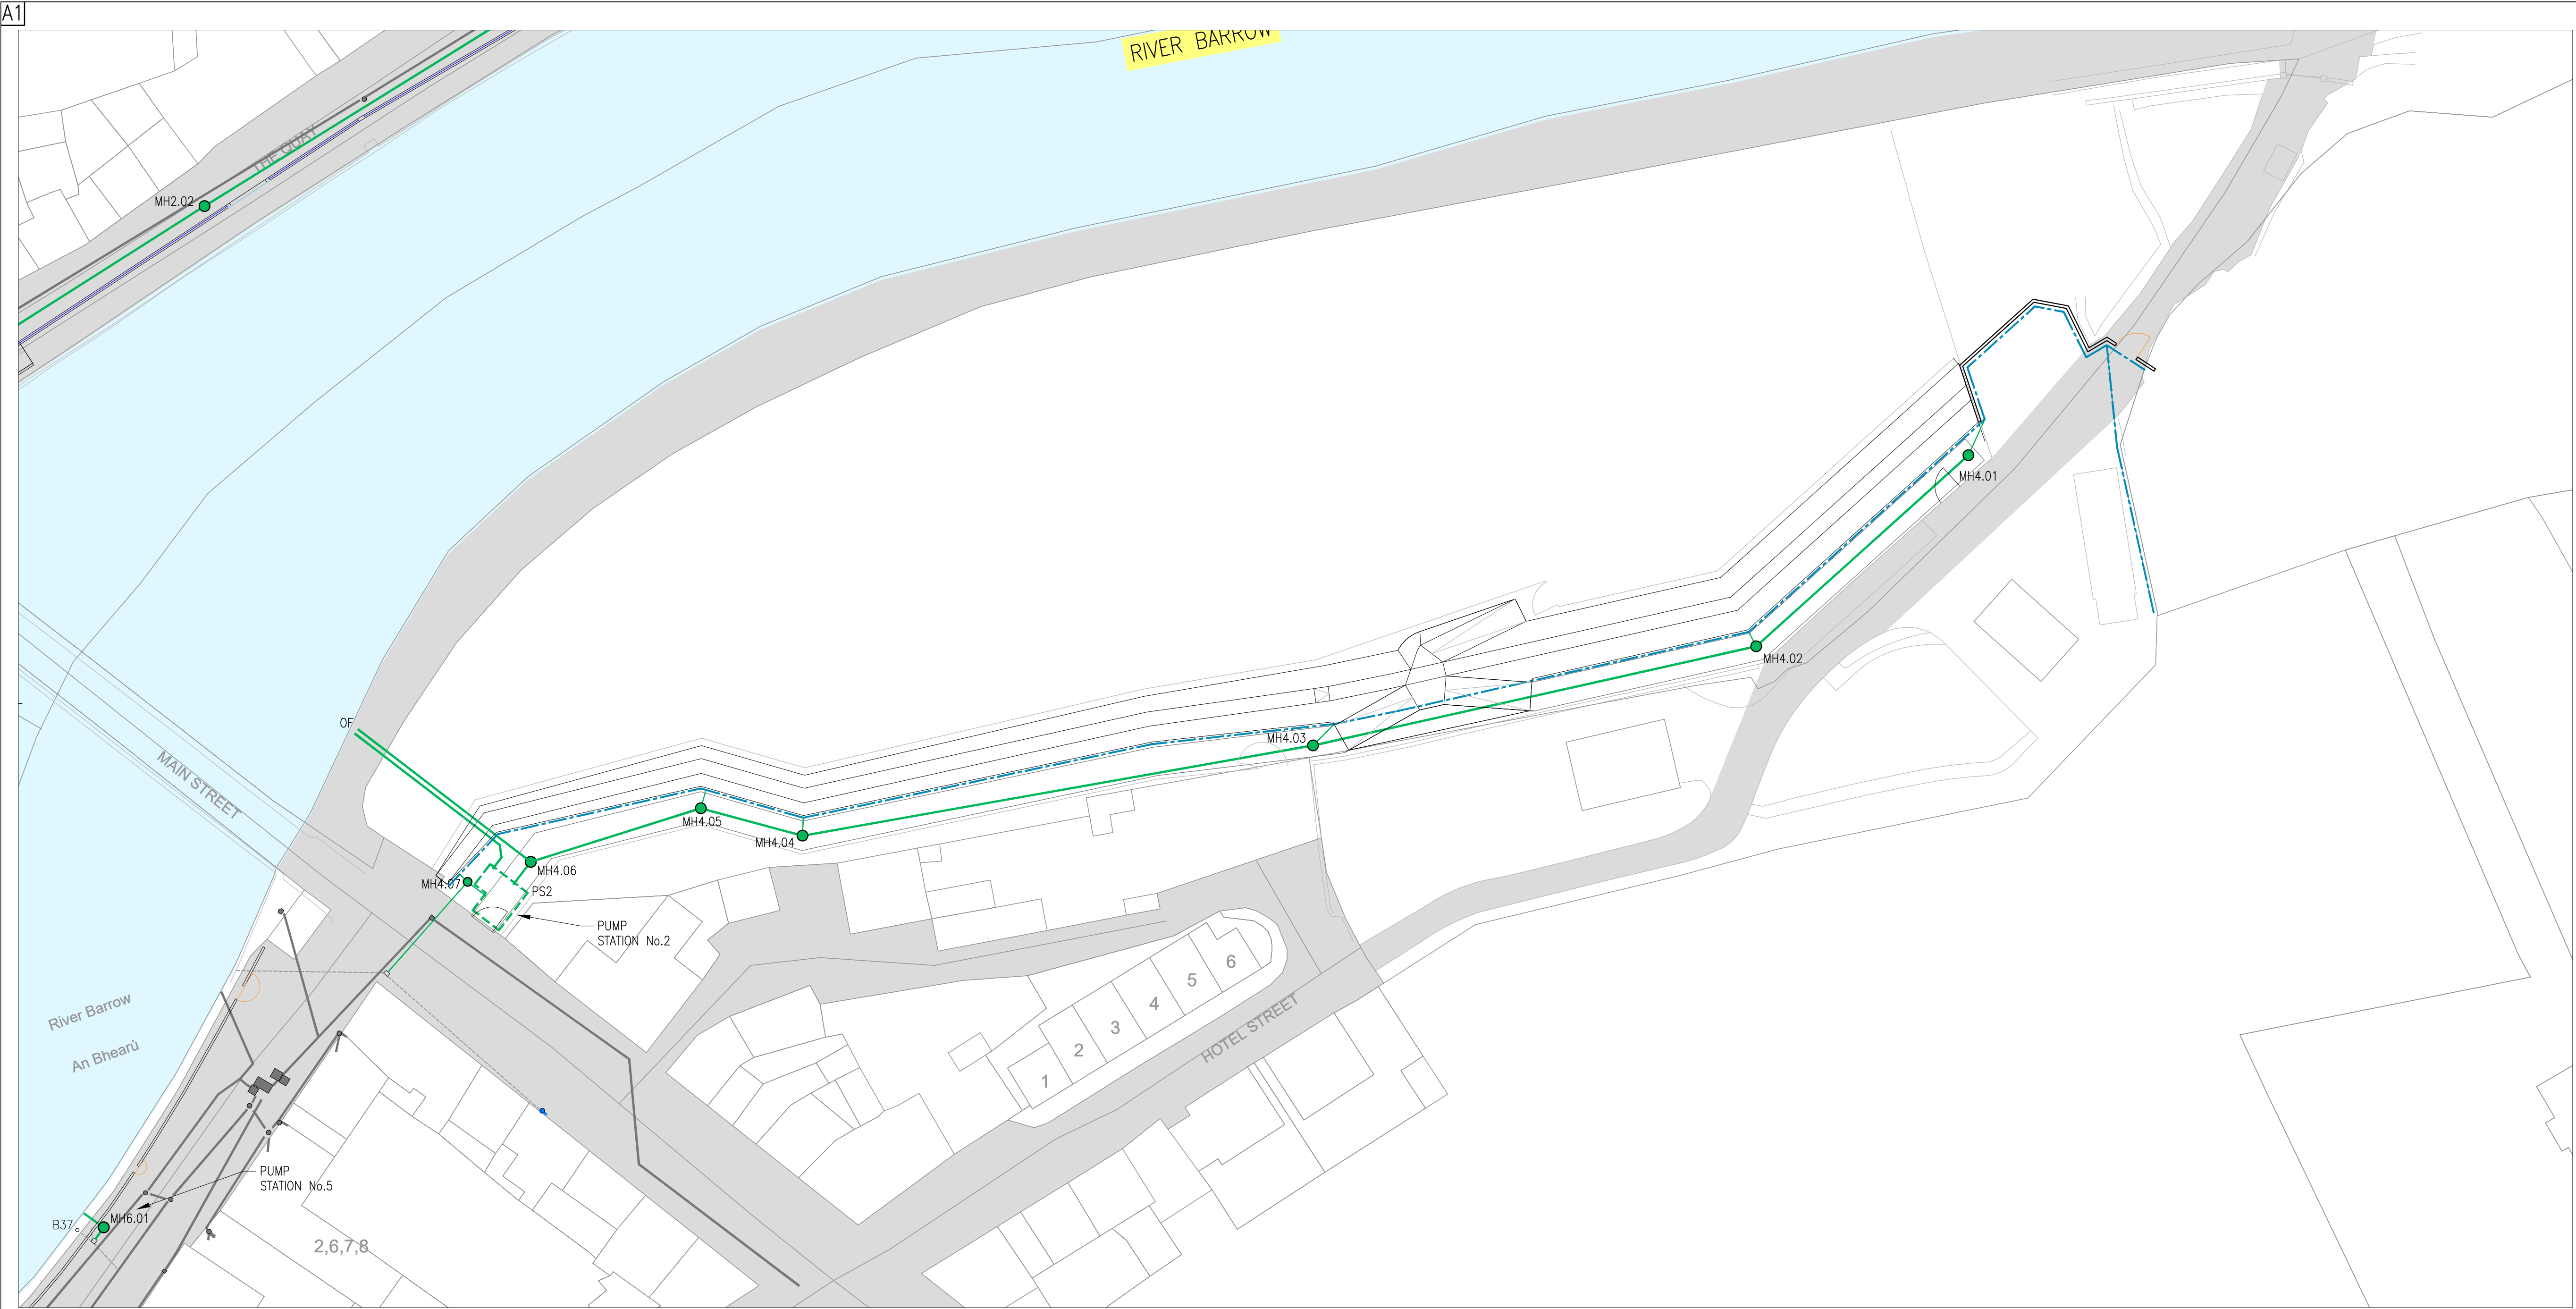

LAYOUT PLAN
SCALE: 1:500

STORMWATER MANHOLES – TINNAHINCH				
MANHOLE REF:	COVER LEVEL (mOD)	INVERT LEVEL (mOD)	PIPE ø (mm)	PIPE LENGTH (m)
MH4.01	11.35	9.800	–	–
MH4.02	11.70	9.670	525	40
MH4.03	11.70	9.458	525	63.65
MH4.04	11.80	9.216	525	72.65
MH4.05	11.90	9.166	525	14.75
MH4.06	12.69	9.081	525	25
OF	–	8.979	525	30.5
MH4.06	12.69	9.606	525	–
PS2	12.90	9.592	525	4
MH4.07	12.90	11.144/9.644	300	–
PS2	12.90	9.633	300	3.3
Ex.	10.77	10.54	–	–
MH6.01	10.76	TBC	100	2
OF	–	–	80	3.2

GENERAL NOTES



NOTES:

1. CYAL50338216 © NATIONAL MAPPING DIVISION OF TAILTE EIREANN.
2. FIGURED DIMENSIONS ONLY TO BE TAKEN FROM THIS DRAWING.
3. FOR DETAILS OF FLOOD DEFENCES SEE DWGS W3451-AYE-DWG-W-1404 – W3451-AYE-DWG-W-1422.
4. INVERT LEVELS SUBJECT TO FINAL DESIGN.

LEGEND:

- EXISTING SEWER
EXISTING STORM DRAINAGE
PROPOSED STORM DRAINAGE
FILTER/TOE DRAIN

02	04.03.25	ISSUE FOR PLANNING	LT	OL	SH
01	18.11.24	ISSUE FOR PLANNING	LT	SH	SH
00	31.07.24	ISSUE FOR PLANNING	LT	SH	SH
Rev	Date	Description	By	Chk	App



CLIENT
KILKENNY COUNTY COUNCIL

PROJECT
GRAIGUENAMANAGH TINNAHINCH
FLOOD RELIEF SCHEME

DRAWING TITLE
STORMWATER DRAINAGE
TINNAHINCH HOTEL STREET & QUAY
GA LAYOUT

STATUS
FOR PLANNING

Date: 31.07.24	Scale: 1:500	Drawn: LT	Chk: SH	App: SH
Project No: W3451	Drg. No: W3451-AYE-DWG-W-1431	Rev:		