



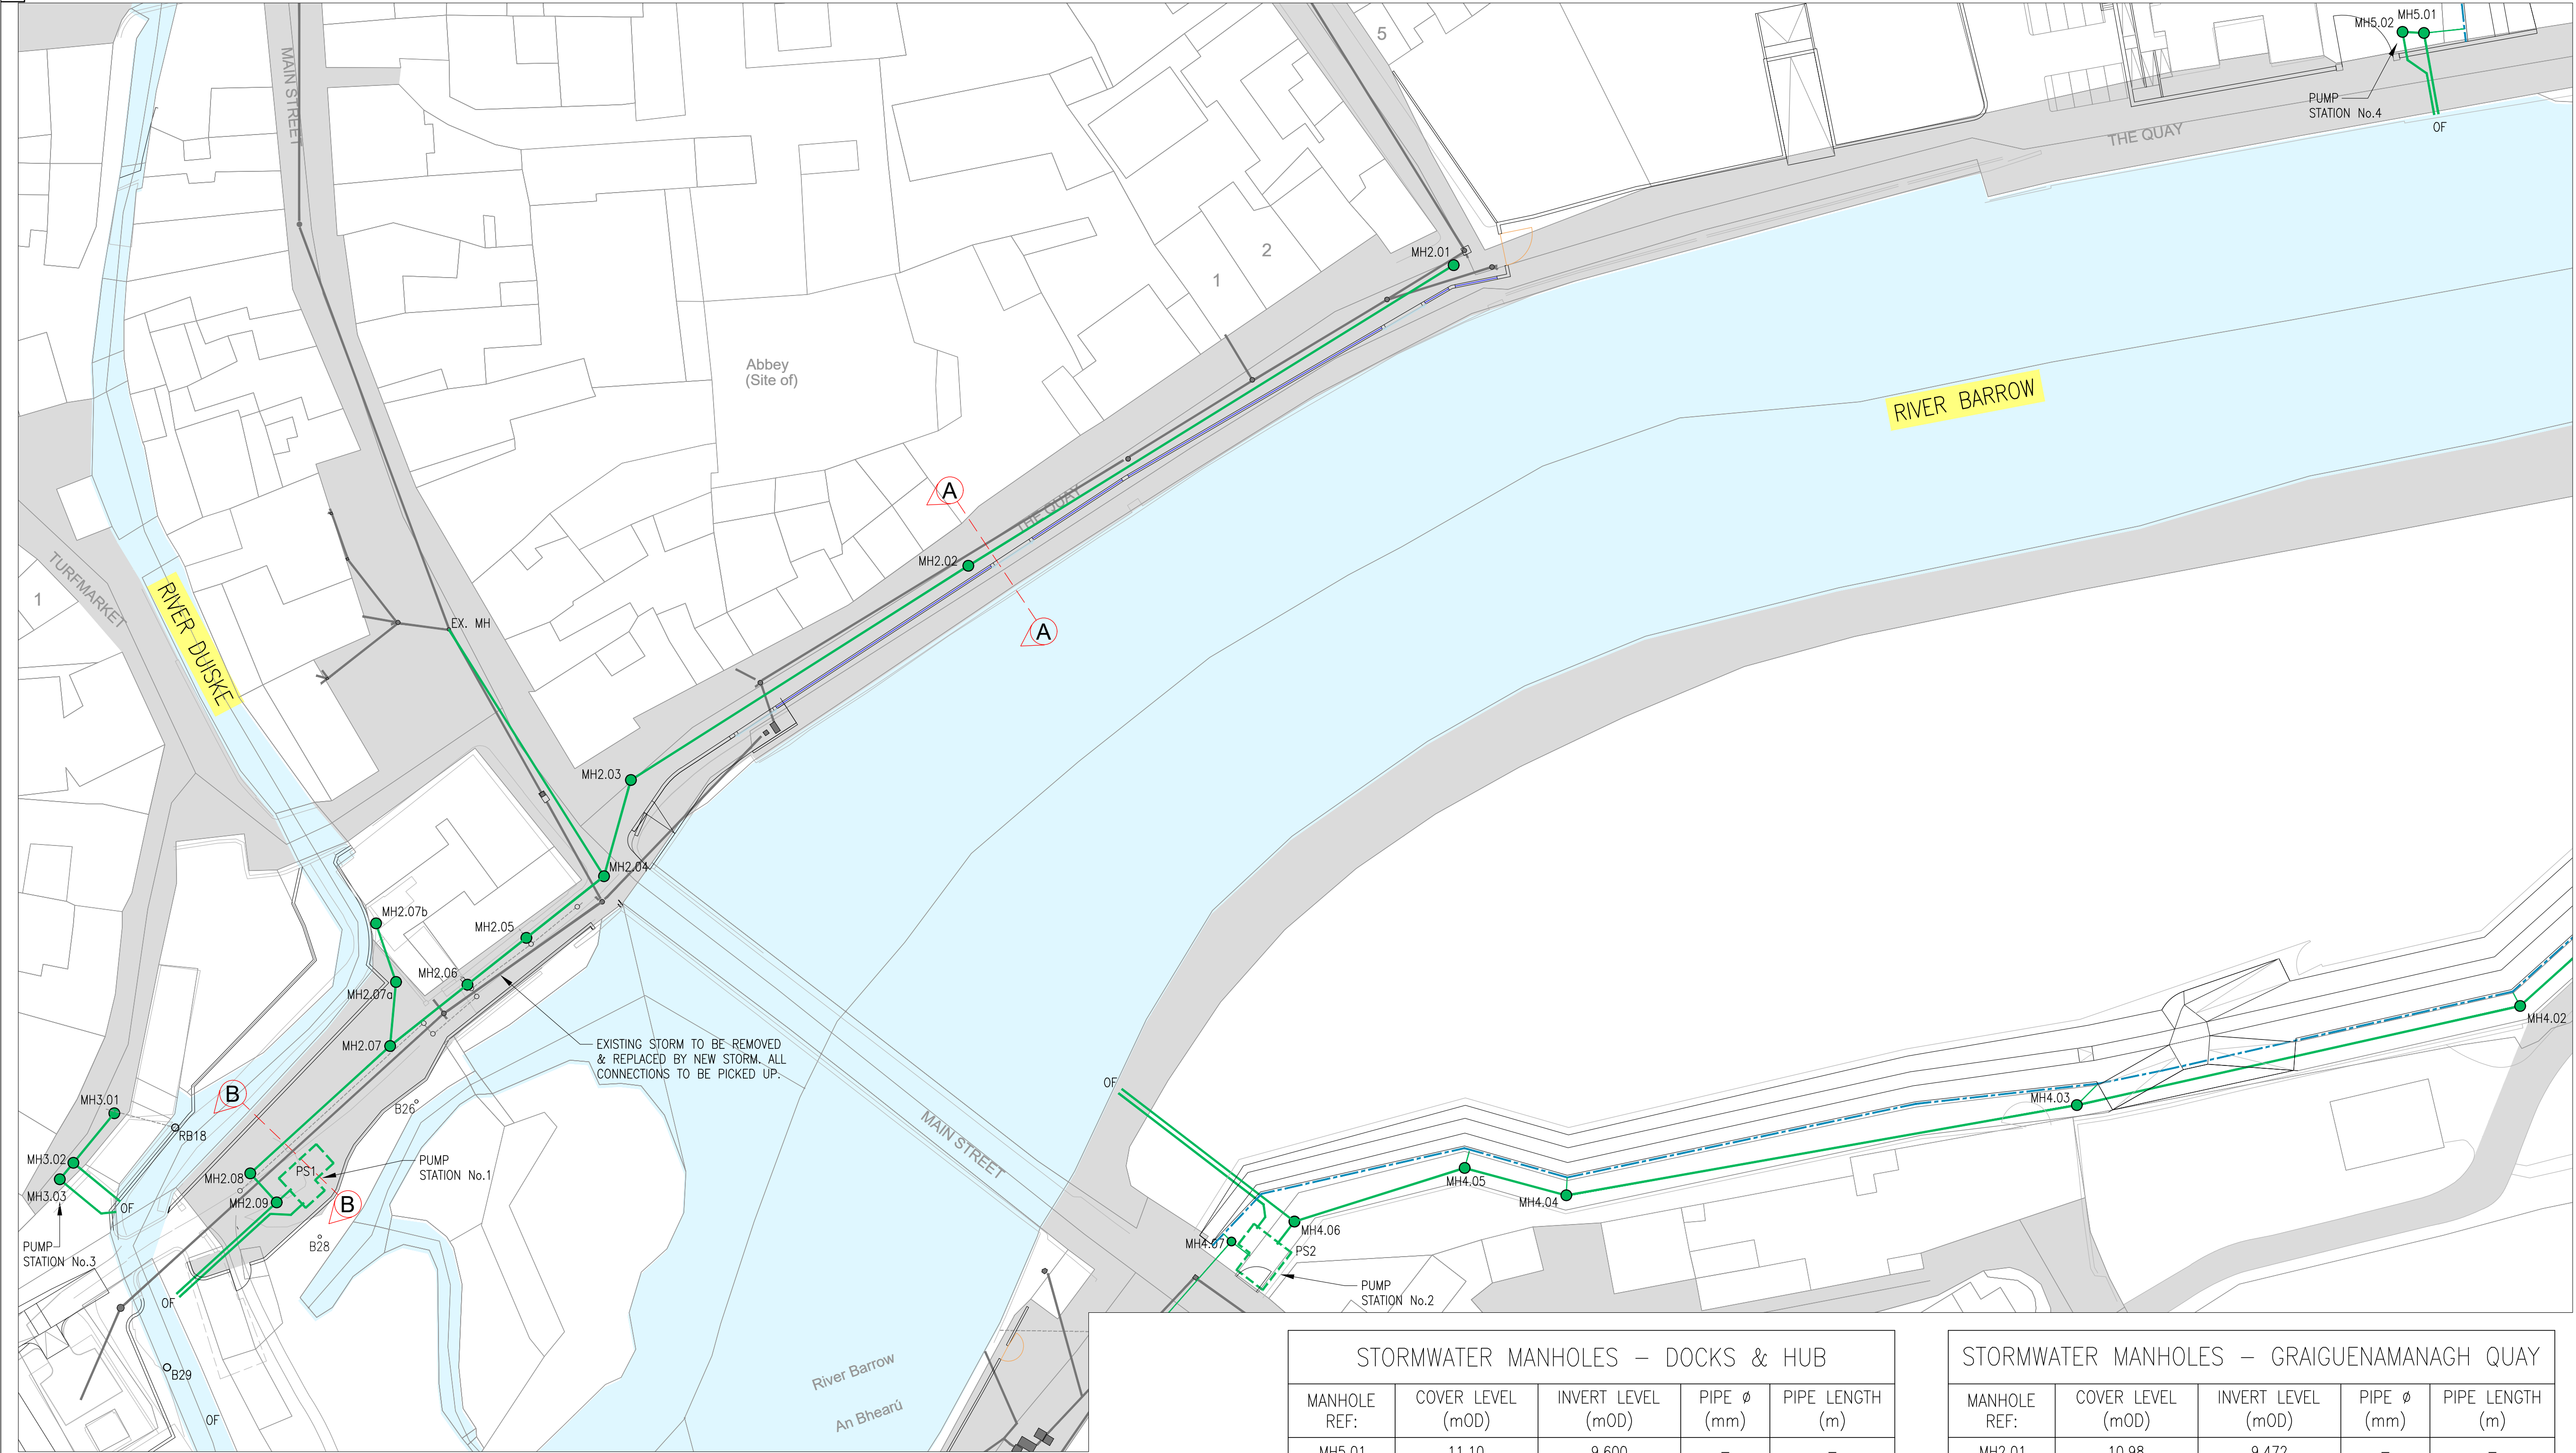

LAYOUT PLAN
SCALE: 1:500

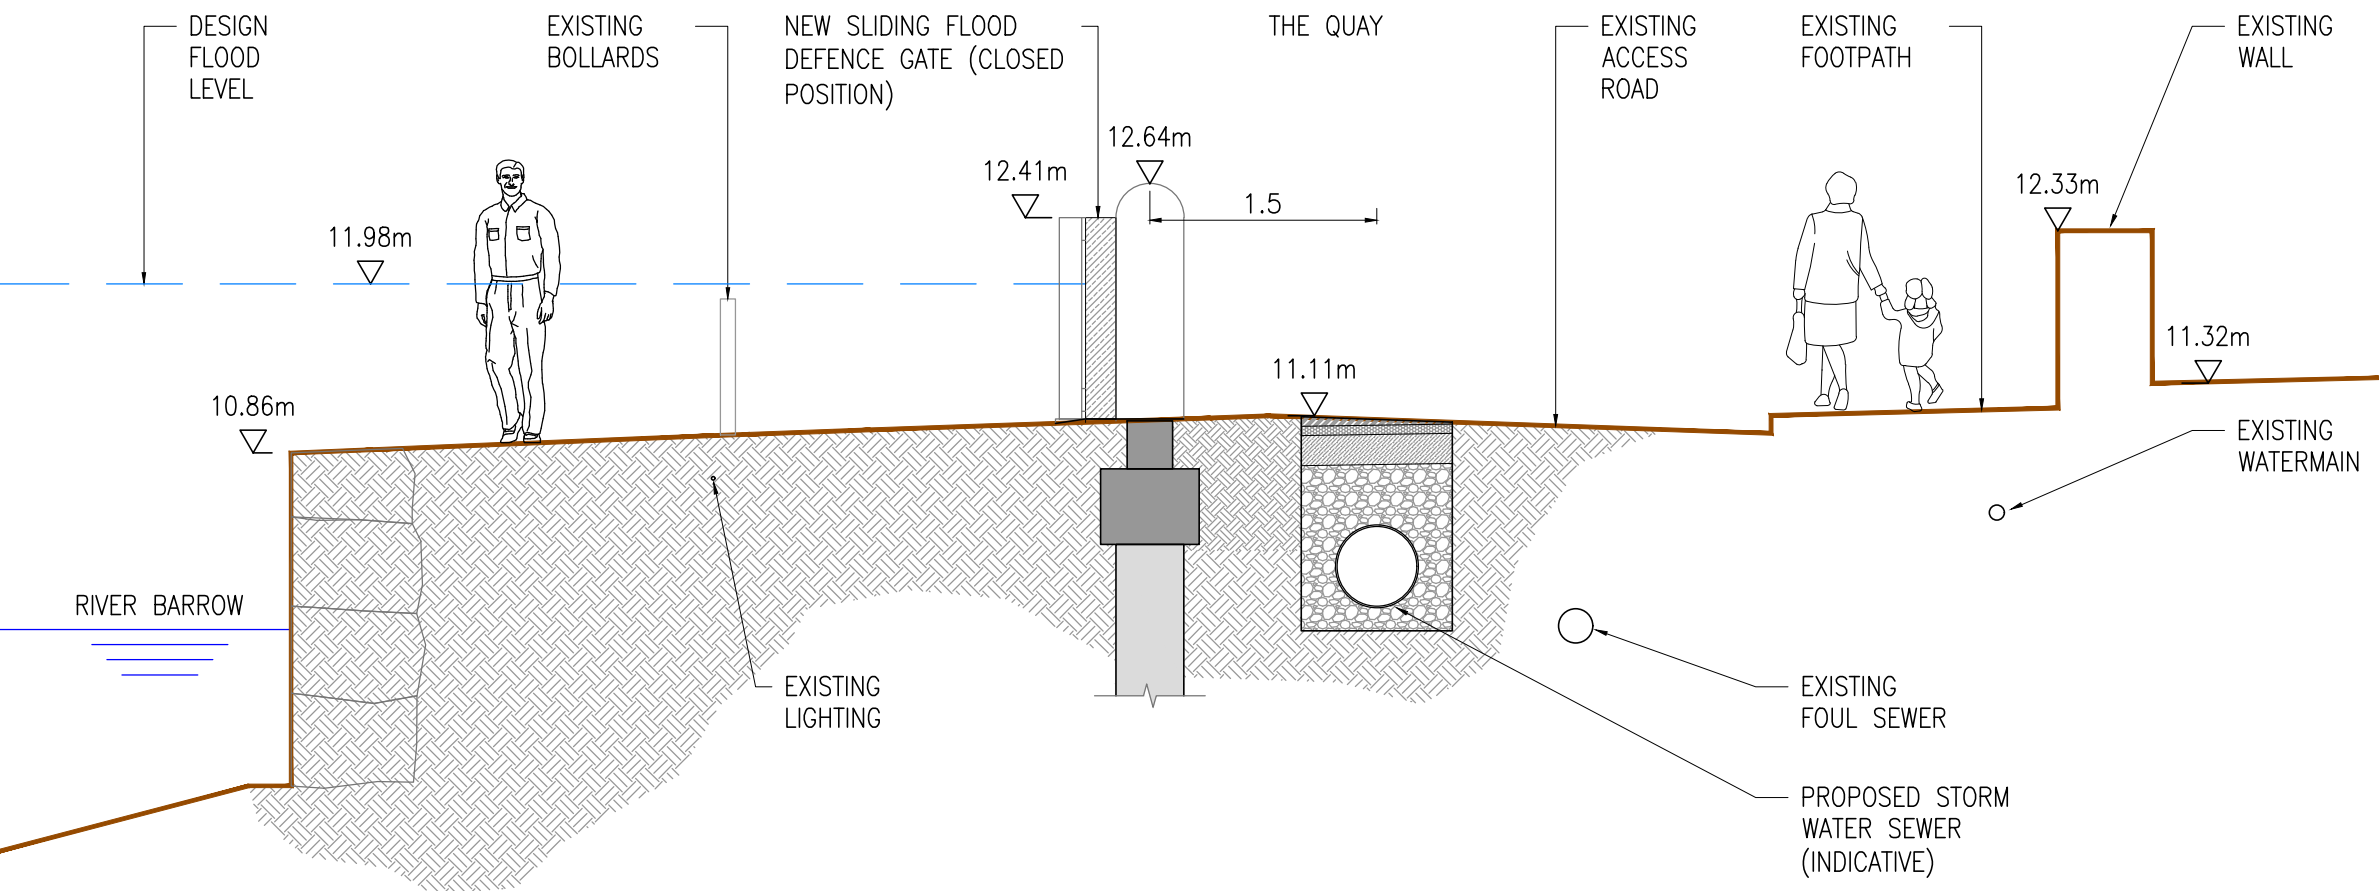

SECTION A-A
(SCALE 1:50)

STORMWATER MANHOLES – DOCKS & HUB				
MANHOLE REF:	COVER LEVEL (mOD)	INVERT LEVEL (mOD)	PIPE Ø (mm)	PIPE LENGTH (m)
MH5.01	11.10	9.600	–	–
OF	–	9.533	300	10
MH5.01	11.10	9.833	–	–
MH5.02	11.20	9.813	300	3

STORMWATER MANHOLES – GRAIGUENAMANAGH QUAY				
MANHOLE REF:	COVER LEVEL (mOD)	INVERT LEVEL (mOD)	PIPE Ø (mm)	PIPE LENGTH (m)
MH2.01	10.98	9.472	–	–
MH2.02	11.08	9.312	525	80
MH2.03	11.48	9.125	525	56
MH2.04	12.60	9.079	525	14
MH2.05	11.40	9.023	525	14
MH2.06	11.42	8.981	525	10.5
MH2.07	11.50	8.925	525	13.83
MH2.08	11.40	8.819	525	26.5
MH2.09	11.40	8.797	525	5.5
OF	–	8.721	525	19
MH2.09	11.40	9.322	–	–
PS1	11.40	9.311	525	2.8
Ex	11.46	TBC	–	–
MH2.04	12.60	9.079	525	41
MH2.07b	11.25	8.960	–	–
MH2.07a	11.50	8.943	300	8.67
MH2.07	11.50	8.925	300	9

GENERAL NOTES



NOTES:

1. CYAL50338216 © NATIONAL MAPPING DIVISION OF TALTE EIREANN.
2. FIGURED DIMENSIONS ONLY TO BE TAKEN FROM THIS DRAWING.
3. FOR DETAILS OF FLOOD DEFENCES SEE DWGS W3451-AYE-DWG-W-1404 – W3451-AYE-DWG-W-1422.
4. INVERT LEVELS SUBJECT TO FINAL DESIGN.

LEGEND:

EXISTING SEWER	—
EXISTING STORM DRAINAGE	- - - -
PROPOSED STORM DRAINAGE	— (green)
FILTER/TOE DRAIN	- - - - (blue)

01	04.03.25	ISSUE FOR PLANNING	LT	OL	SH
00	31.07.24	ISSUE FOR PLANNING	LT	SH	SH
Rev	Date	Description	By	Chk	App

ayesa

CLIENT
KILKENNY COUNTY COUNCIL

PROJECT
GRAIGUENAMANAGH TINNAHINCH
FLOOD RELIEF SCHEME

DRAWING TITLE
STORMWATER DRAINAGE
GRAIGUENAMANAGH QUAY
GA LAYOUT

STATUS
FOR PLANNING

Date: 31.07.24	Scale: 1:500	Drawn: LT	Chk: SH	App: SH
Project No: W3451	Dwg. No: W3451-AYE-DWG-W-1432	Rev: 01		