



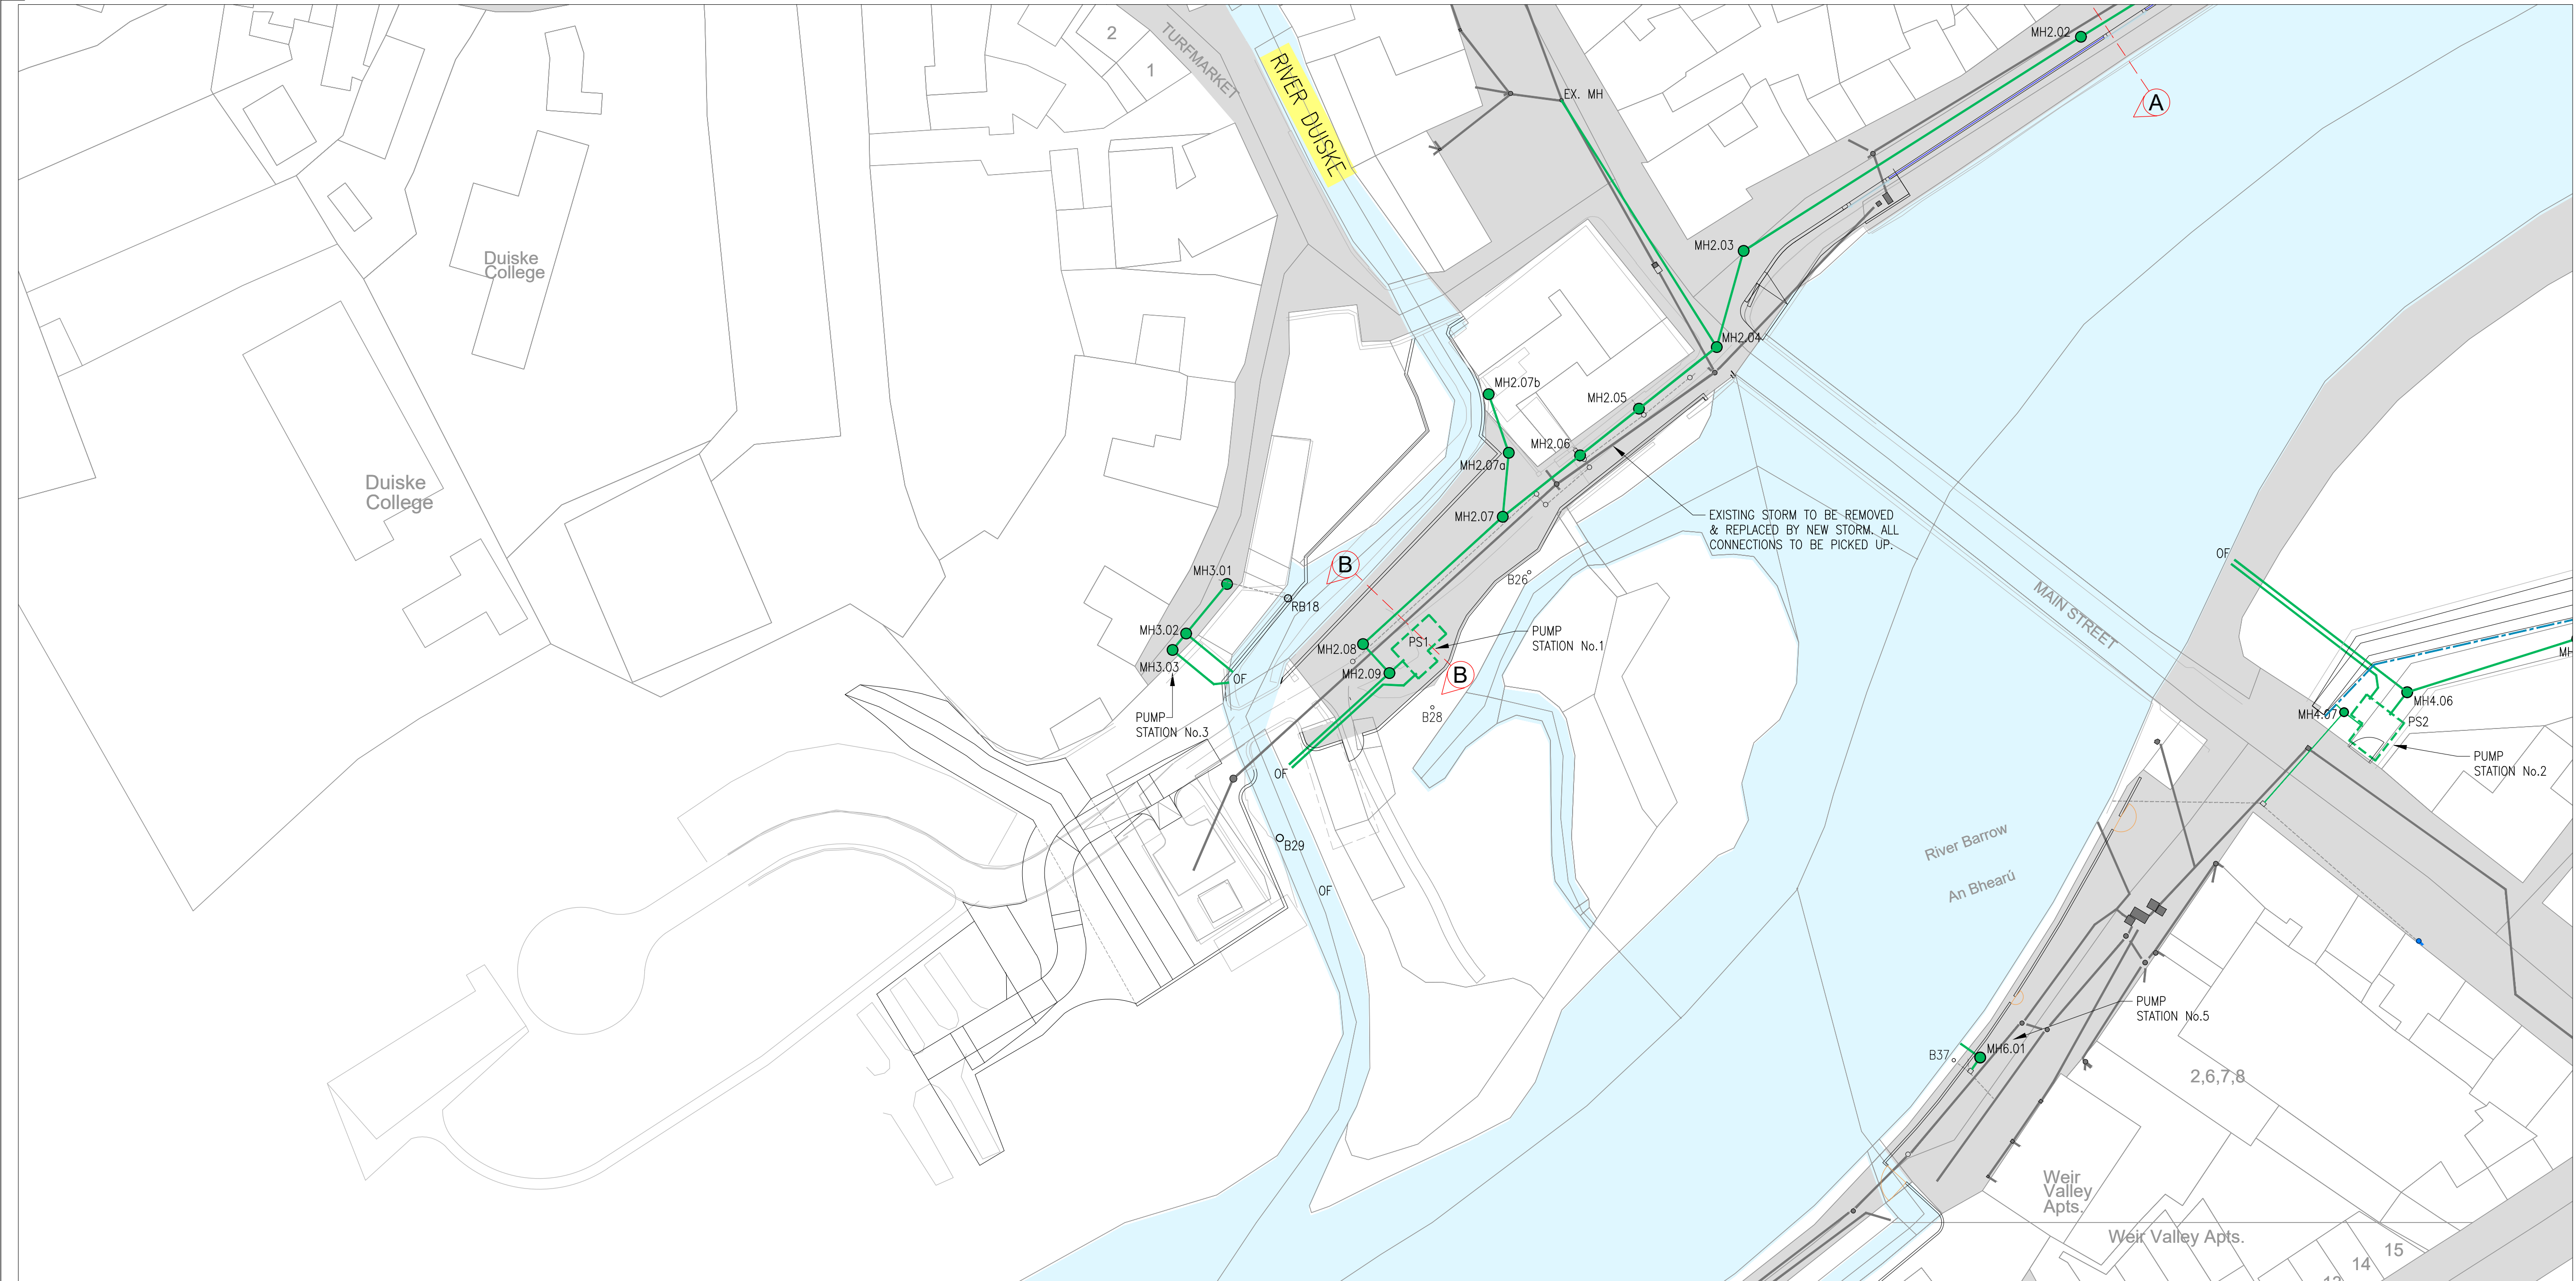

LAYOUT PLAN
SCALE: 1:500

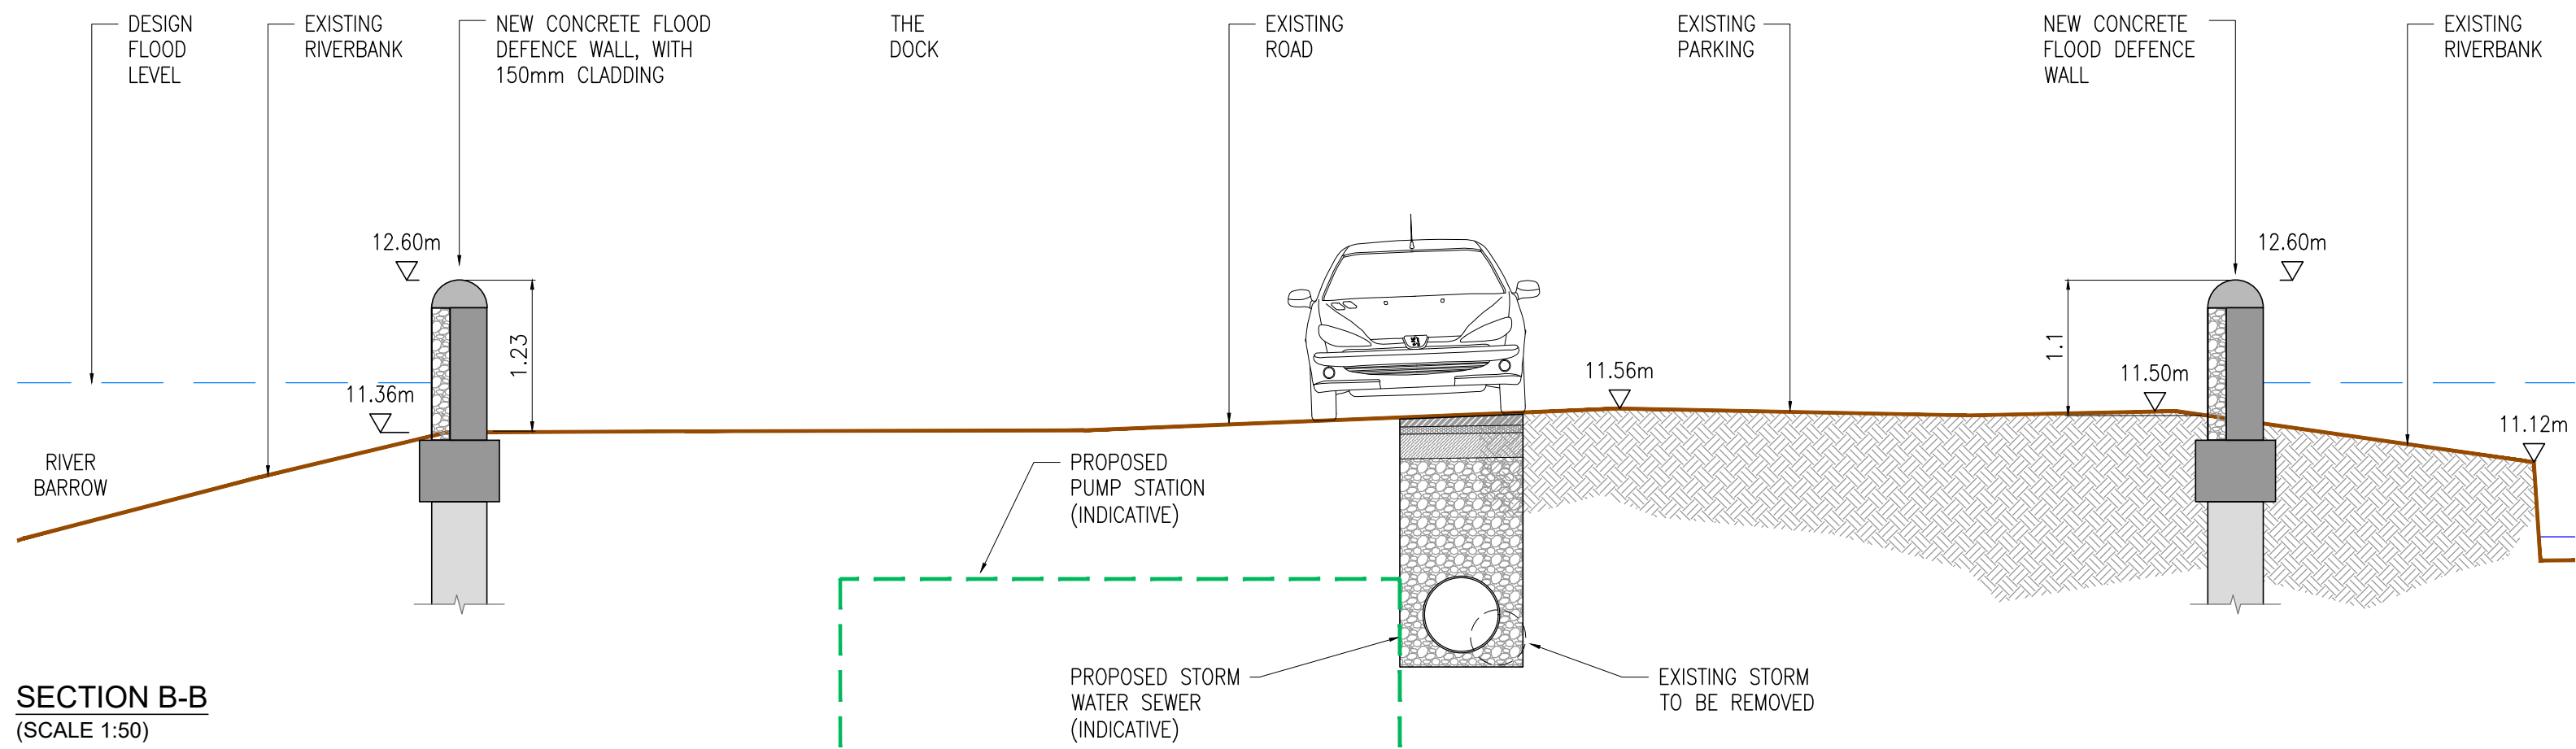

SECTION B-B
(SCALE 1:50)

STORMWATER MANHOLES – THE HUB				
MANHOLE REF:	COVER LEVEL (mOD)	INVERT LEVEL (mOD)	PIPE ø (mm)	PIPE LENGTH (m)
MH3.01	11.32	10.505	–	–
MH3.02	11.25	10.405	225	9
OF	11.13	10.322	225	8.5
MH3.02	11.25	10.630	–	–
MH3.03	11.24	10.570	225	3
OF	–	10.100	225	9.6

GENERAL NOTES



NOTES:

1. CYAL50338216 © NATIONAL MAPPING DIVISION OF TALTE EIREANN.
2. FIGURED DIMENSIONS ONLY TO BE TAKEN FROM THIS DRAWING.
3. FOR DETAILS OF FLOOD DEFENCES SEE DWGS W3451–AYE–DWG–W–1404 – W3451–AYE–DWG–W–1422.
4. INVERT LEVELS SUBJECT TO FINAL DESIGN.

LEGEND:

- EXISTING SEWER
EXISTING STORM DRAINAGE
PROPOSED STORM DRAINAGE
FILTER/TOE DRAIN

01	04.03.25	ISSUE FOR PLANNING	LT	OL	SH
00	31.07.24	ISSUE FOR PLANNING	LT	SH	SH
Rev	Date	Description	By	Chk	App



CLIENT
KILKENNY COUNTY COUNCIL

PROJECT
GRAIGUENAMANAGH TINNAHINCH
FLOOD RELIEF SCHEME

DRAWING TITLE
STORMWATER DRAINAGE
DOCKS & HUB
GA LAYOUT

STATUS
FOR PLANNING

Date: 31.07.24	Scale: 1:500	Drawn: LT	Chk: SH	App: SH
Project No: W3451	Dwg. No: W3451–AYE–DWG–W–1433	Rev: 01		