


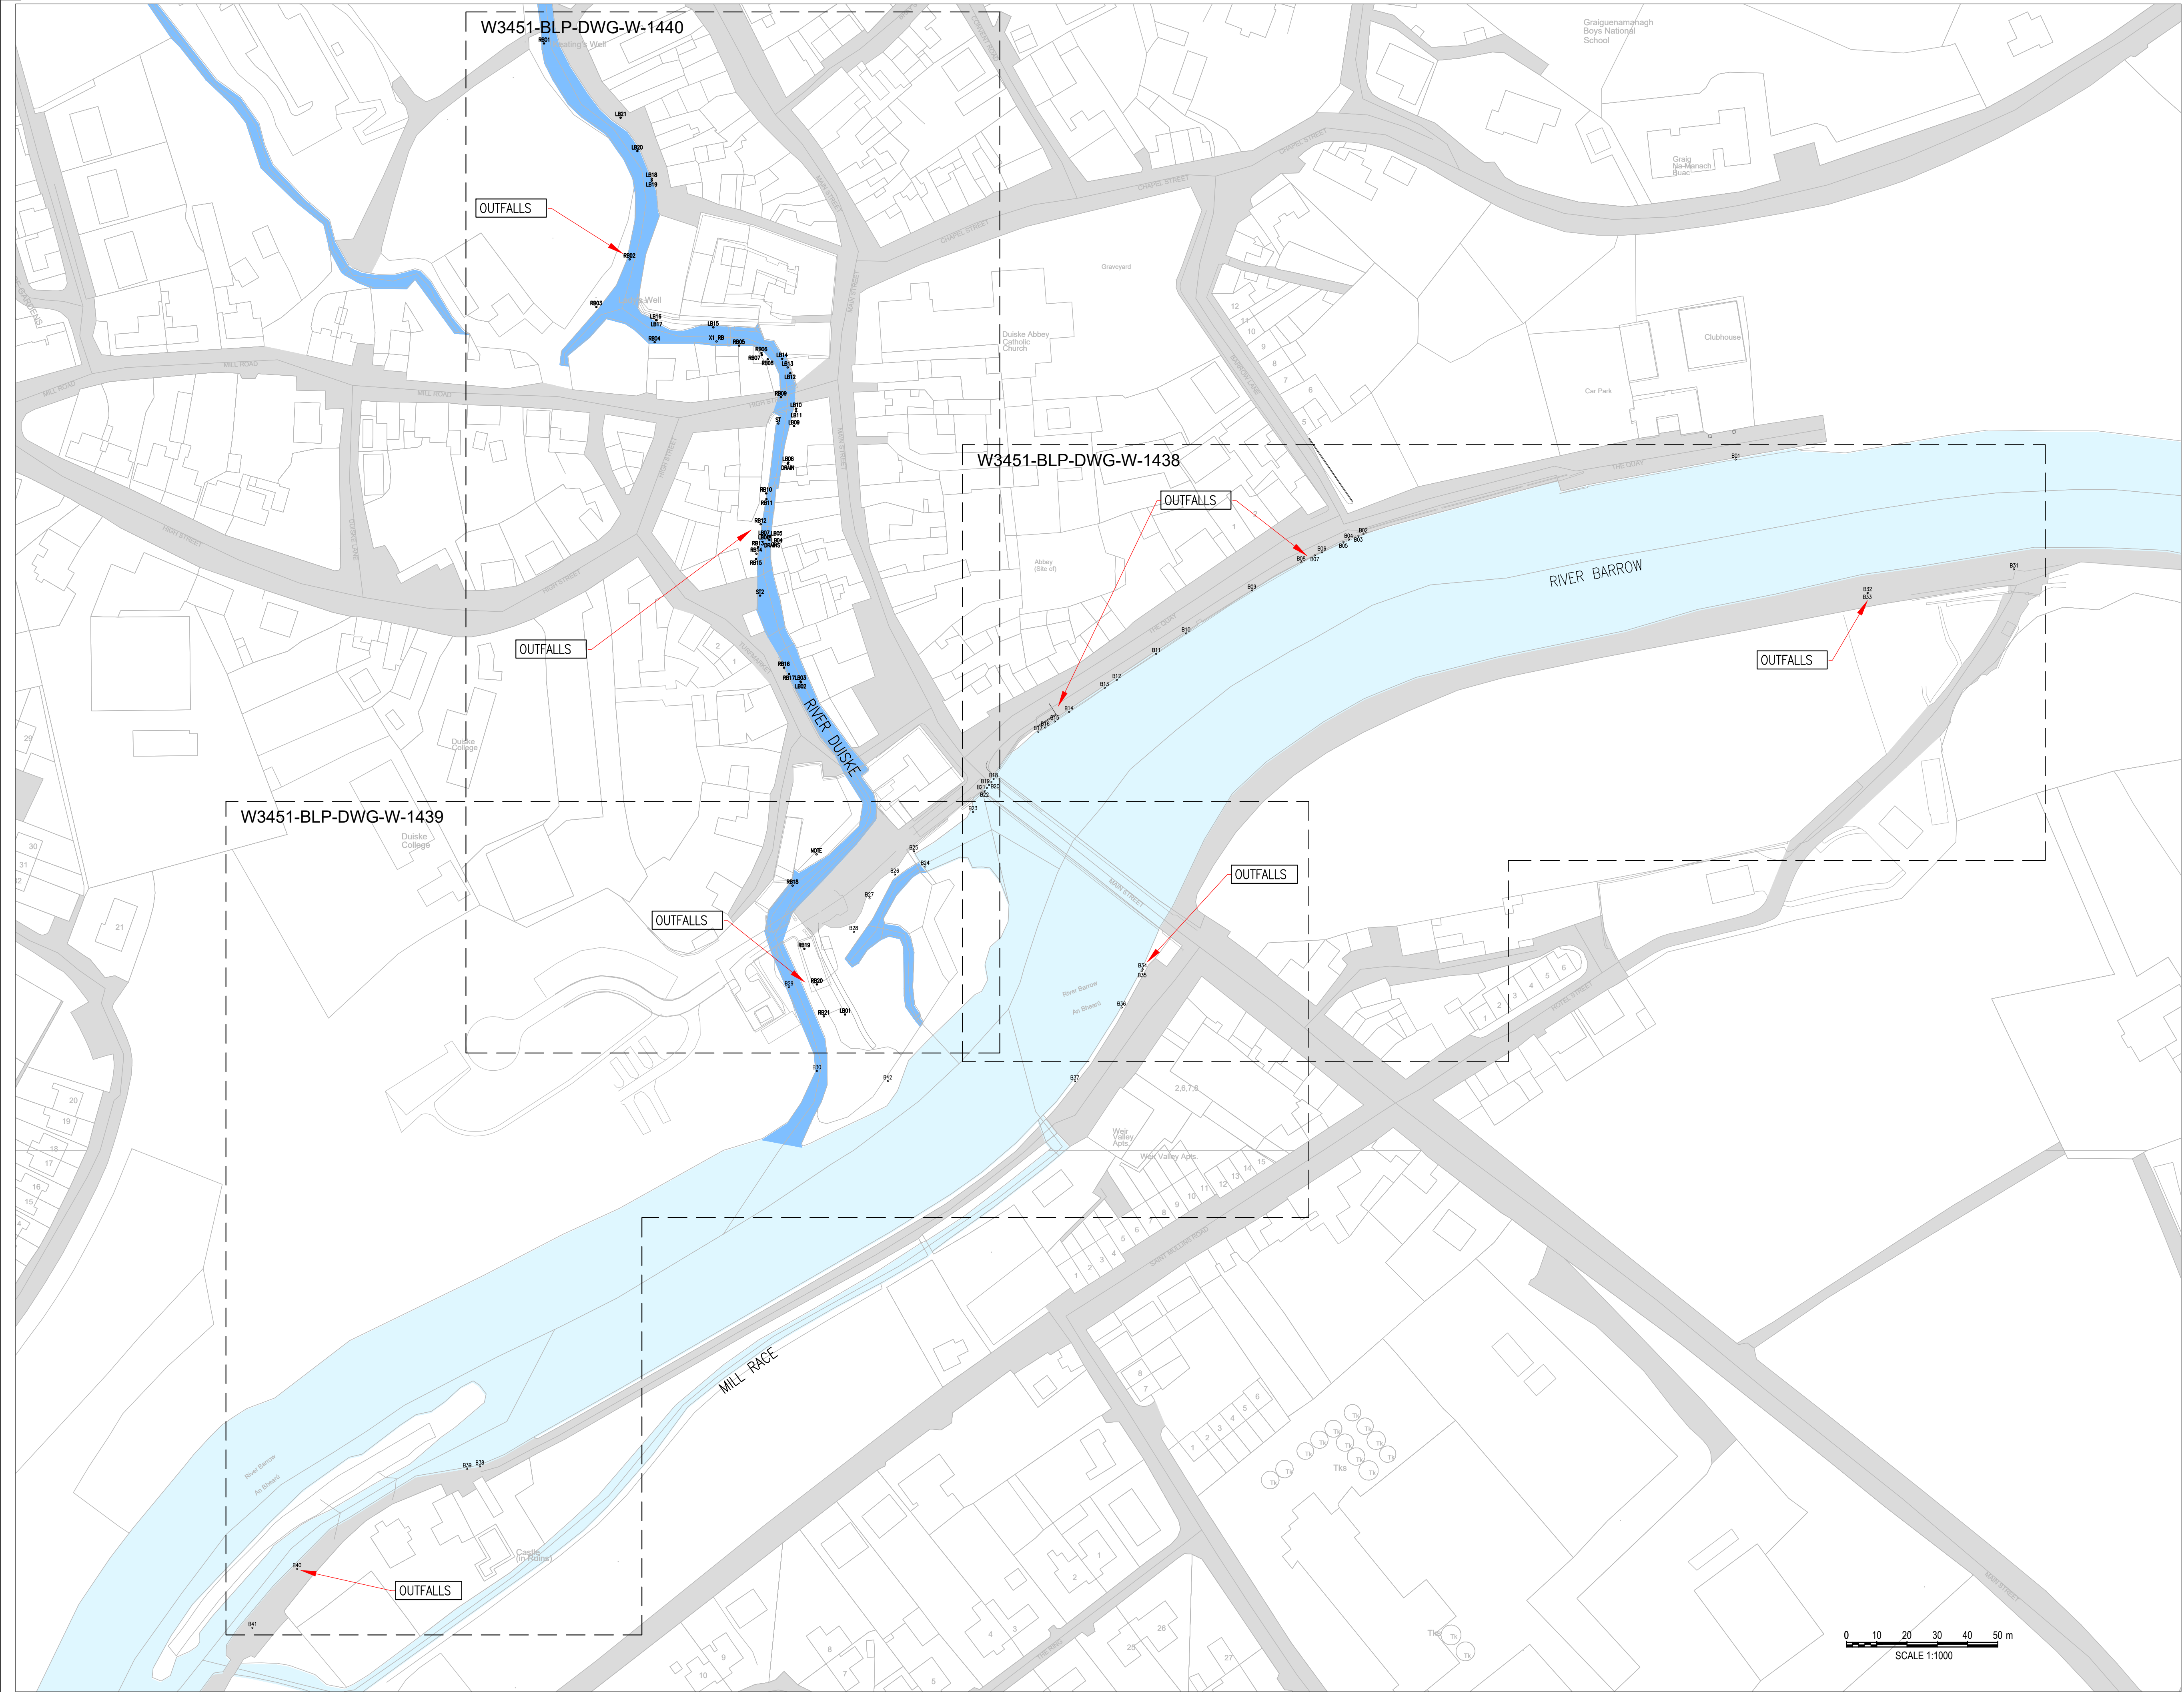

GENERAL NOTES

NOTES:

1. CIAL50338216 © NATIONAL MAPPING DIVISION OF TALTE EIREANN.

LEGEND:

NRV – NON RETURN VALVE

Bxx
S

0026.07.24

ISSUE FOR PLANNING

LT

OL

SH

Rev

Date

Description

By

Chk

App

ayesa

CLIENT

KILKENNY COUNTY COUNCIL

PROJECT

GRAIGUENAMANAGH TINNAHINCH
FLOOD RELIEF SCHEME

DRAWING TITLE

OUTFALL WORKS
OVERALL LAYOUT PLAN

STATUS

FOR PLANNING

Date: 02.11.23

Scale: 1:1000

Drawn: LT

Chk: SH

App: SH

Project No:

W3451

Drw. No:

W3451–AYE–DWG–W–1437

Rev:

00