


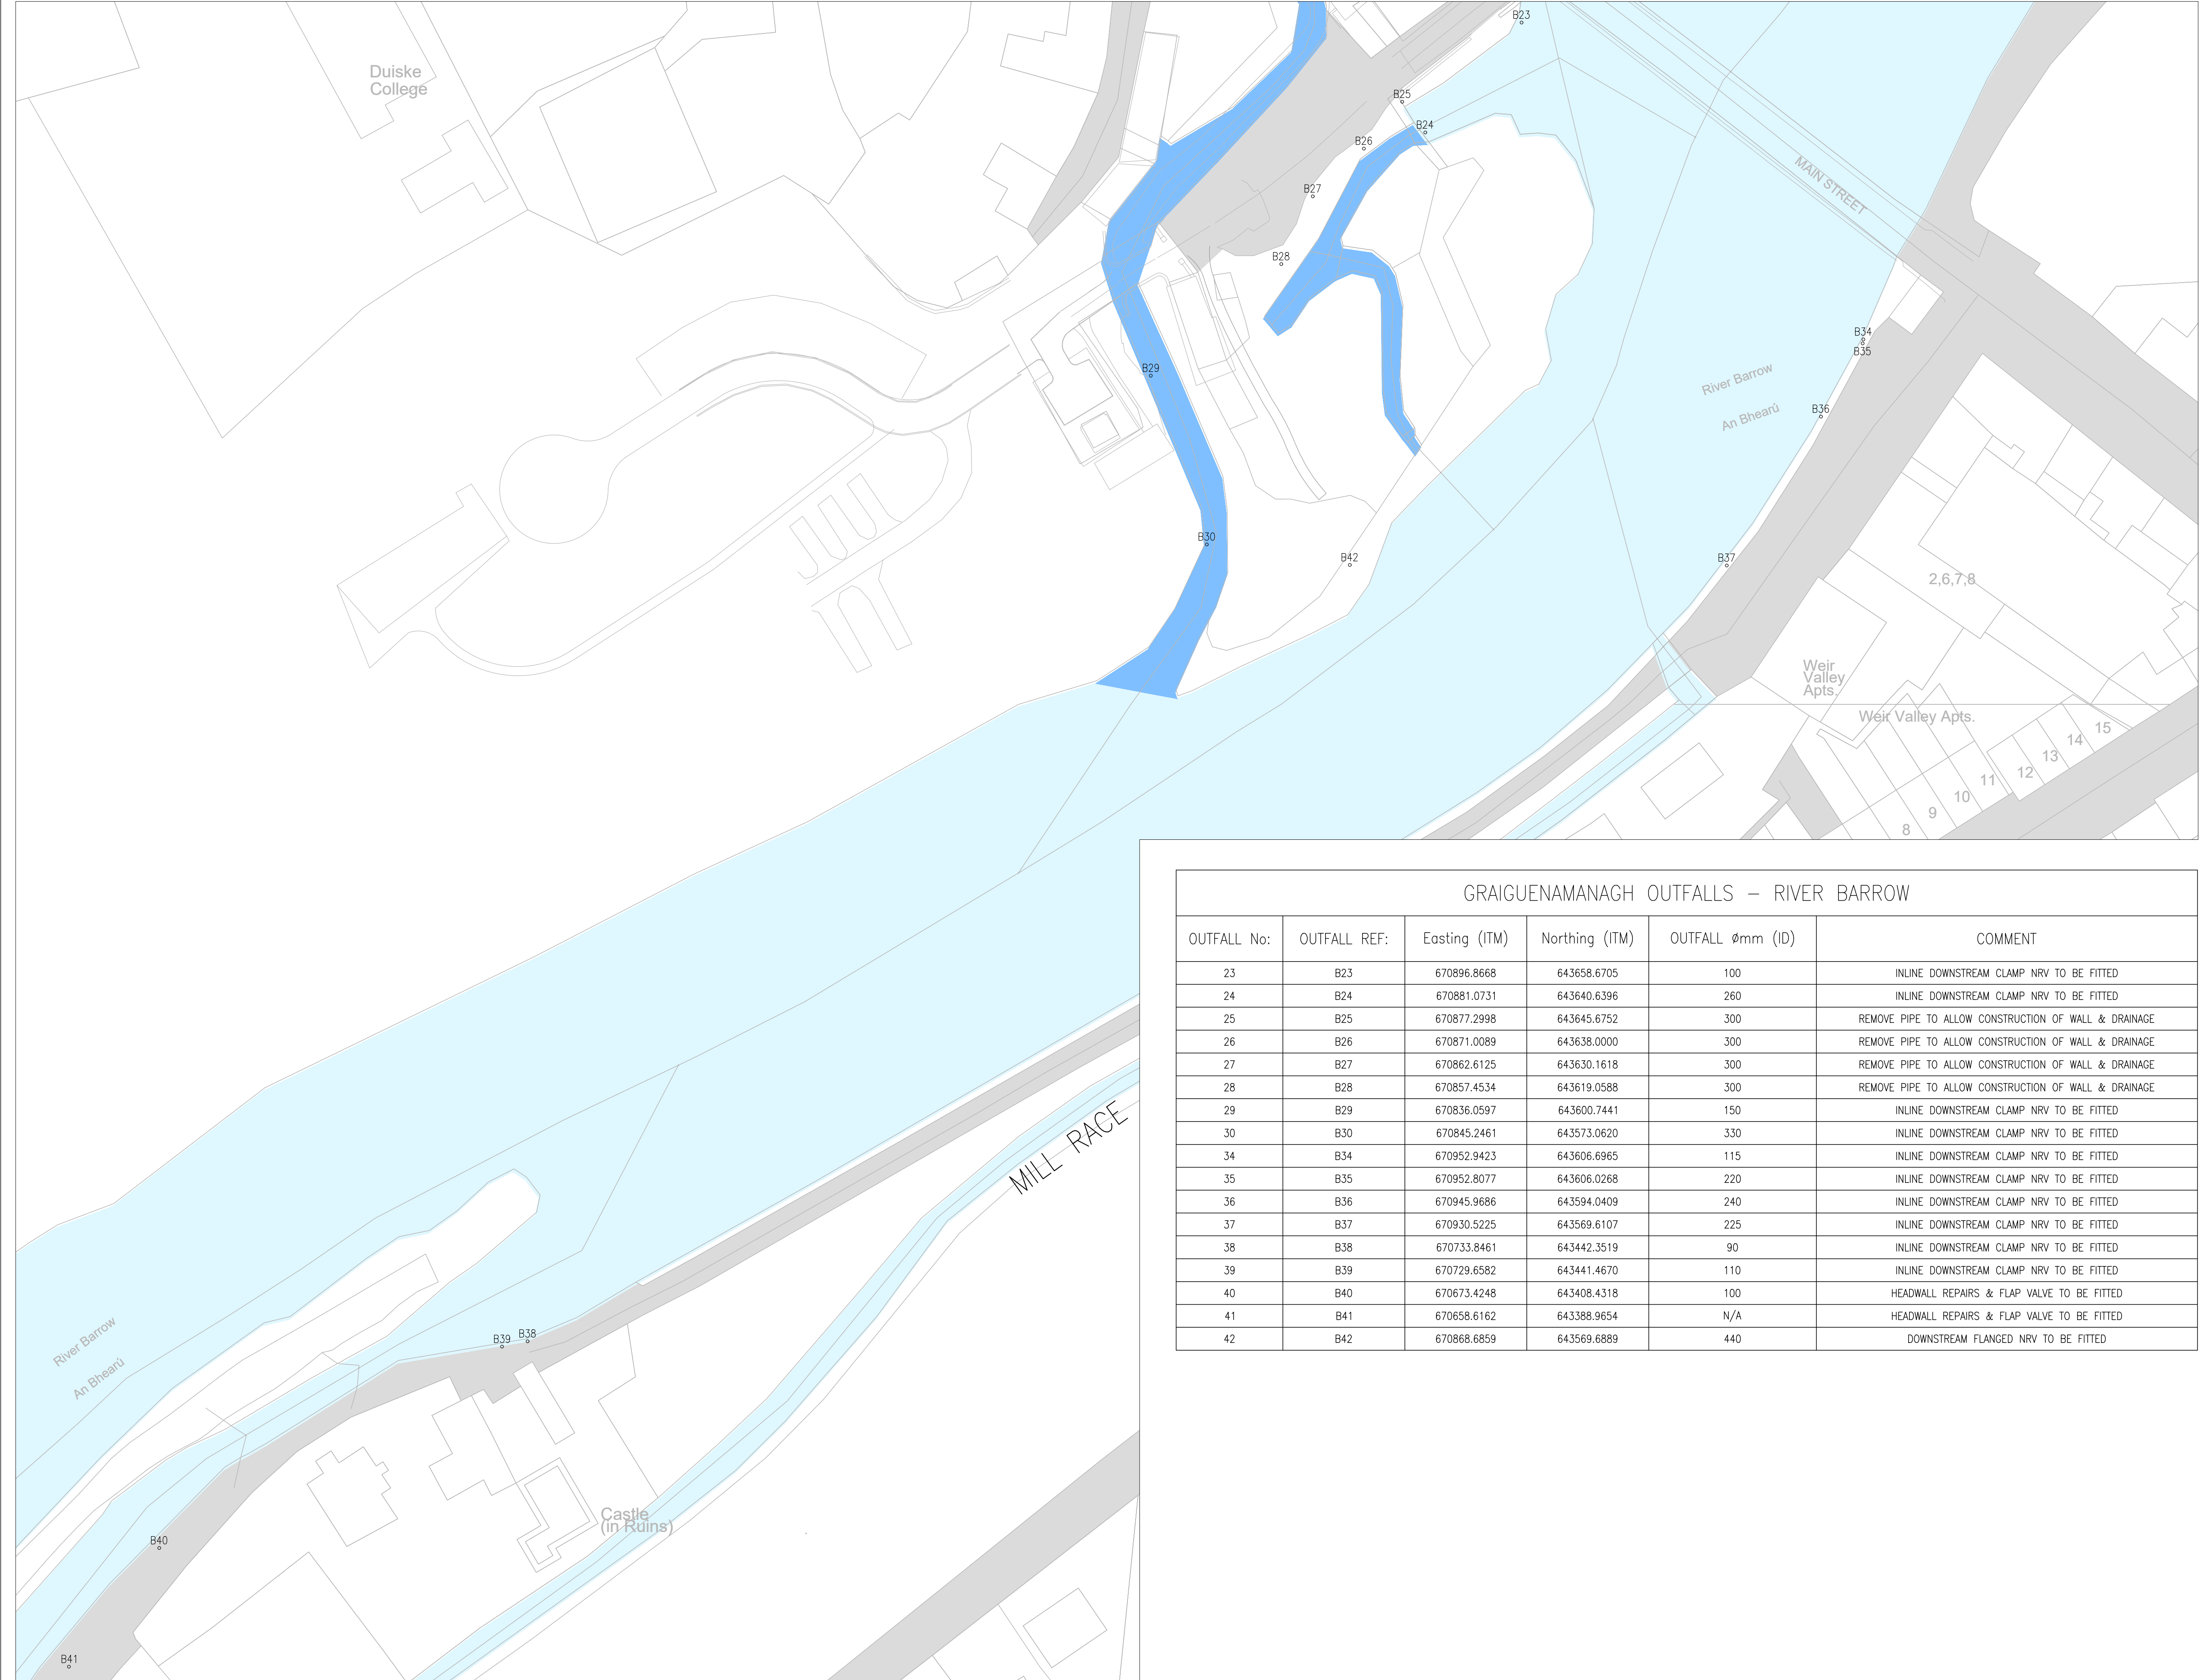

GRAIGUENAMANAGH OUTFALLS – RIVER BARROW

OUTFALL No:	OUTFALL REF:	Easting (ITM)	Northing (ITM)	OUTFALL Ømm (ID)	COMMENT
23	B23	670896.8668	643658.6705	100	INLINE DOWNSTREAM CLAMP NRV TO BE FITTED
24	B24	670881.0731	643640.6396	260	INLINE DOWNSTREAM CLAMP NRV TO BE FITTED
25	B25	670877.2998	643645.6752	300	REMOVE PIPE TO ALLOW CONSTRUCTION OF WALL & DRAINAGE
26	B26	670871.0089	643638.0000	300	REMOVE PIPE TO ALLOW CONSTRUCTION OF WALL & DRAINAGE
27	B27	670862.6125	643630.1618	300	REMOVE PIPE TO ALLOW CONSTRUCTION OF WALL & DRAINAGE
28	B28	670857.4534	643619.0588	300	REMOVE PIPE TO ALLOW CONSTRUCTION OF WALL & DRAINAGE
29	B29	670836.0597	643600.7441	150	INLINE DOWNSTREAM CLAMP NRV TO BE FITTED
30	B30	670845.2461	643573.0620	330	INLINE DOWNSTREAM CLAMP NRV TO BE FITTED
34	B34	670952.9423	643606.6965	115	INLINE DOWNSTREAM CLAMP NRV TO BE FITTED
35	B35	670952.8077	643606.0268	220	INLINE DOWNSTREAM CLAMP NRV TO BE FITTED
36	B36	670945.9686	643594.0409	240	INLINE DOWNSTREAM CLAMP NRV TO BE FITTED
37	B37	670930.5225	643569.6107	225	INLINE DOWNSTREAM CLAMP NRV TO BE FITTED
38	B38	670733.8461	643442.3519	90	INLINE DOWNSTREAM CLAMP NRV TO BE FITTED
39	B39	670729.6582	643441.4670	110	INLINE DOWNSTREAM CLAMP NRV TO BE FITTED
40	B40	670673.4248	643408.4318	100	HEADWALL REPAIRS & FLAP VALVE TO BE FITTED
41	B41	670658.6162	643388.9654	N/A	HEADWALL REPAIRS & FLAP VALVE TO BE FITTED
42	B42	670868.6859	643569.6889	440	DOWNSTREAM FLANGED NRV TO BE FITTED

GENERAL NOTES



NOTES:

1. CIAL50338216 © NATIONAL MAPPING DIVISION OF TALTE EIREANN.

LEGEND:

NRV – NON RETURN VALVE

Bxx

S

00	26.07.24	ISSUE FOR PLANNING	LT	OL	SH
Rev	Date	Description	By	Chk	App



CLIENT
KILKENNY COUNTY COUNCIL

PROJECT
GRAIGUENAMANAGH TINNAHINCH
FLOOD RELIEF SCHEME

DRAWING TITLE
OUTFALL WORKS
RIVER BARROW OUTFALLS
SHEET 2

STATUS
FOR PLANNING

Date: 26.07.24	Scale: 1:1000	Drawn: LT	Chk: SH	App: SH
Project No: W3451	Drg. No: W3451–AYE–DWG–W–1439	Rev:	00	