


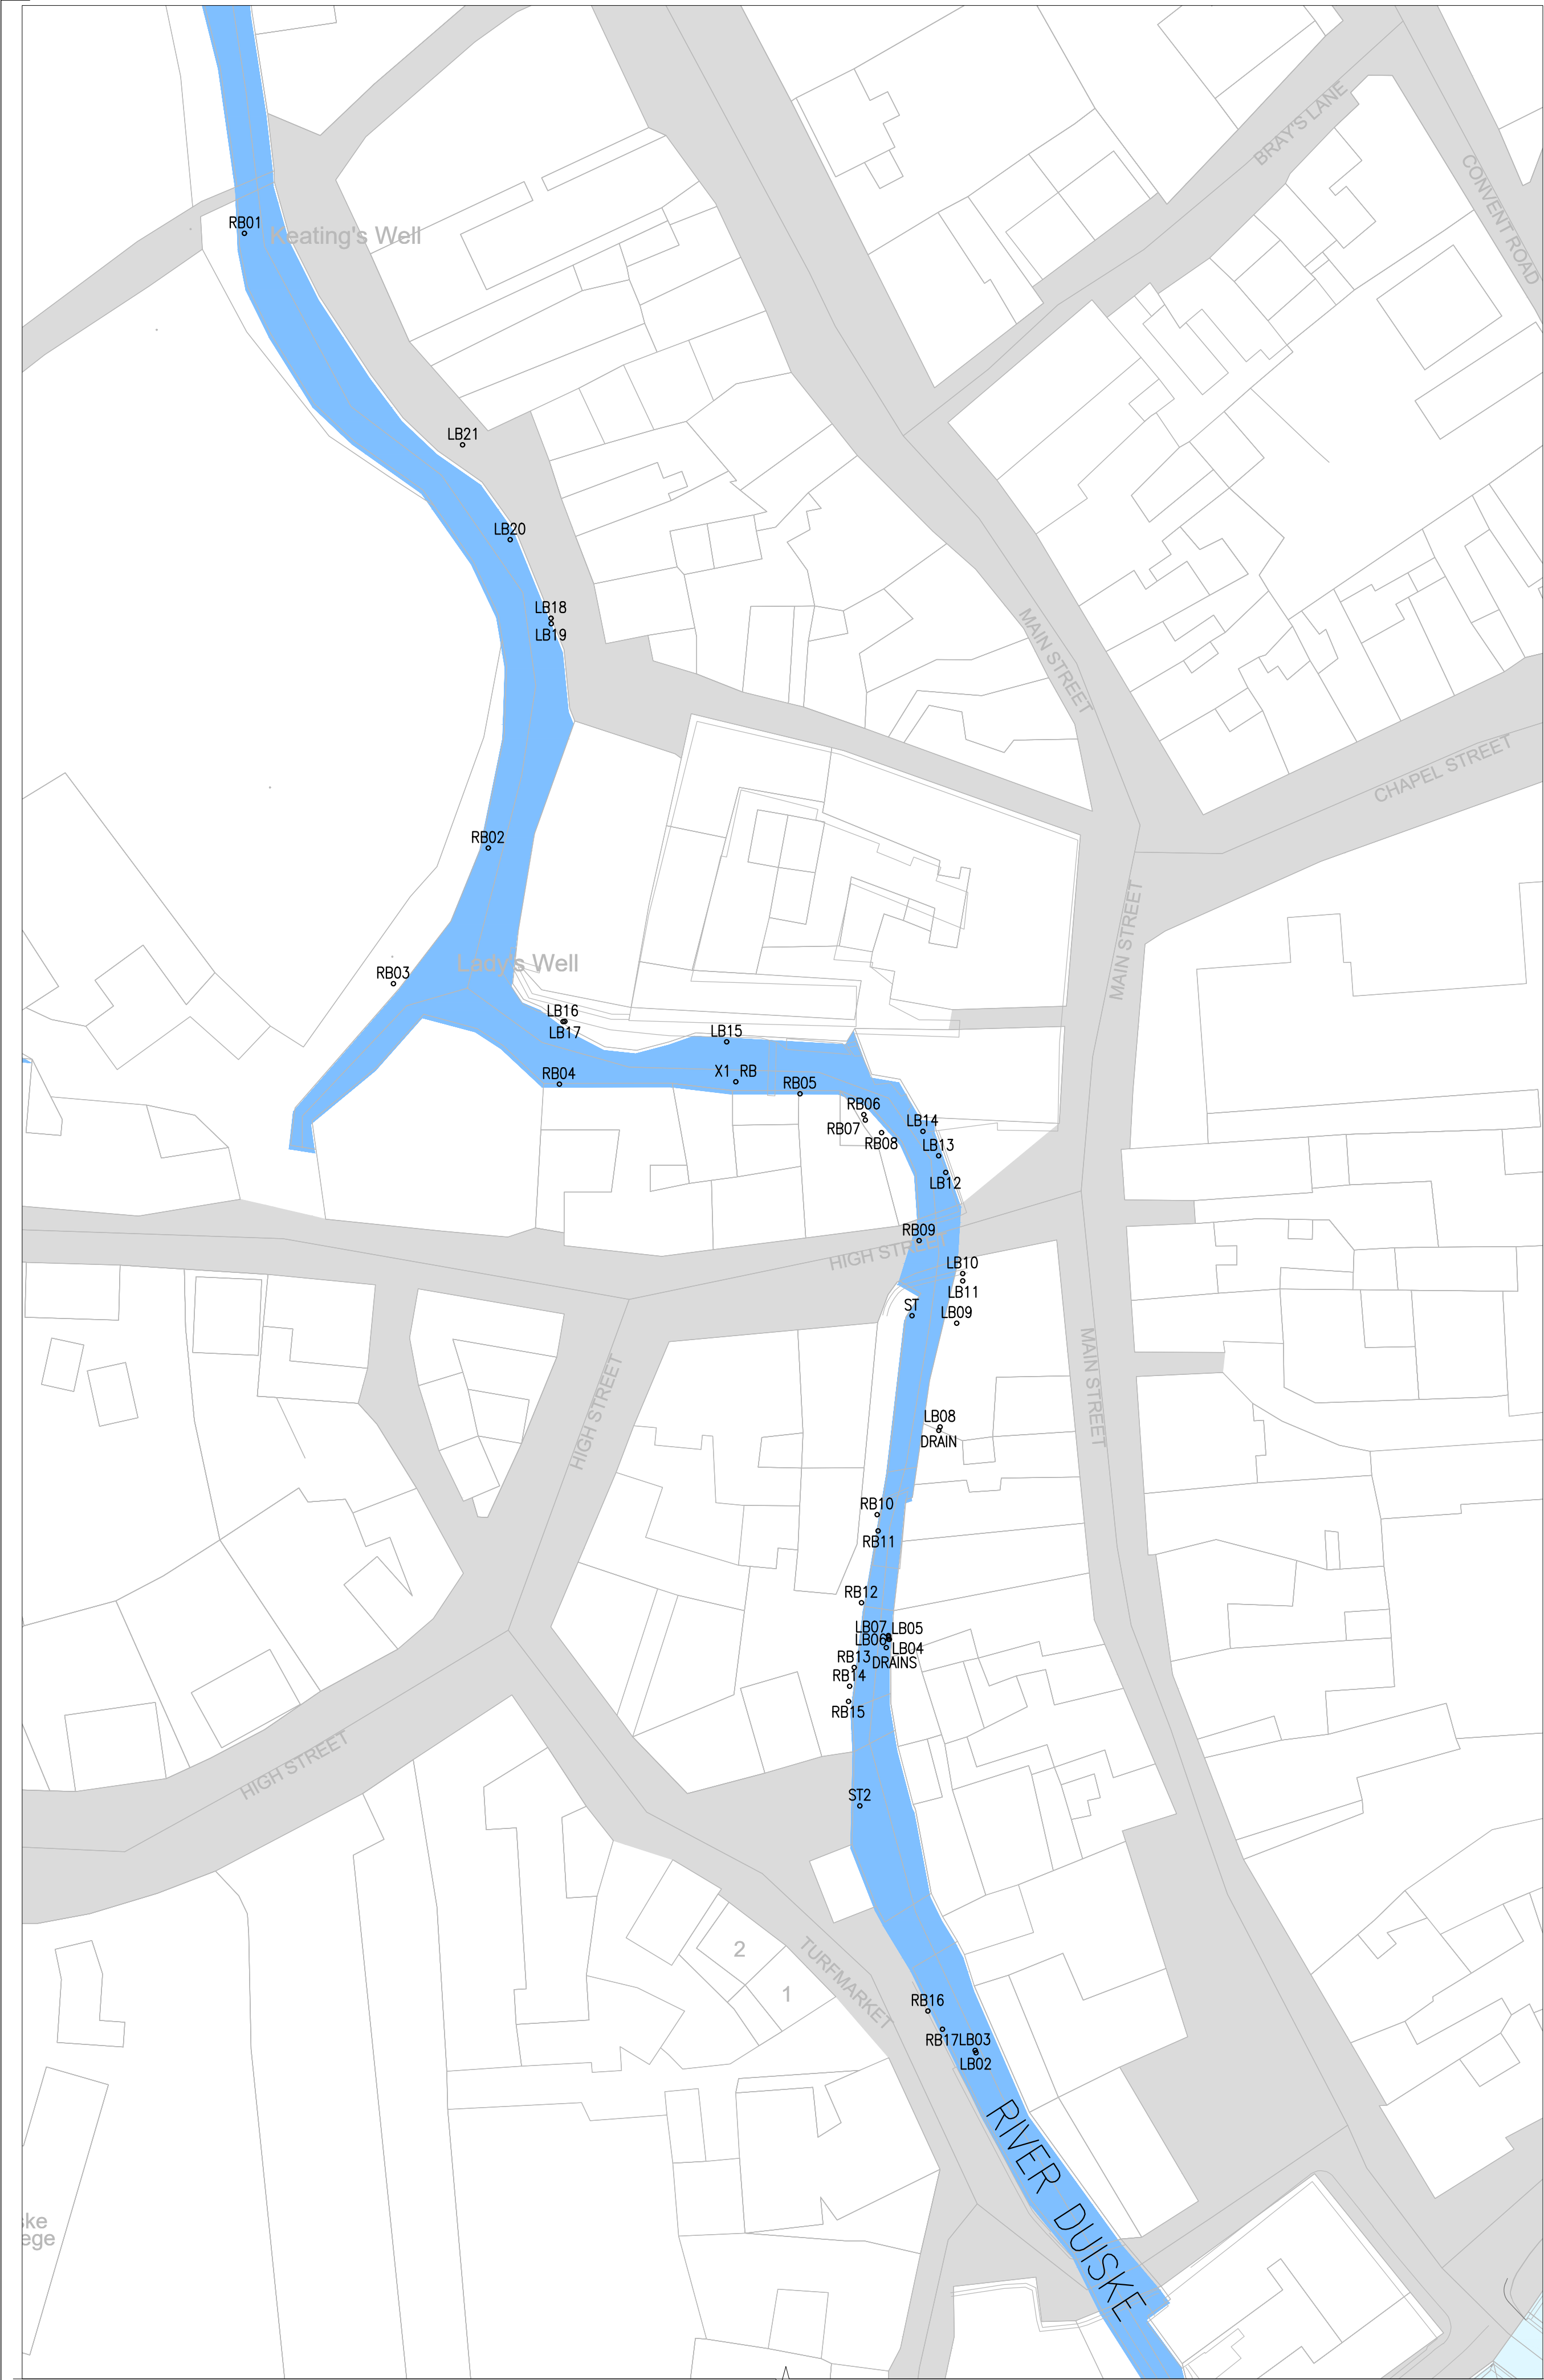

GRAIGUENAMANAGH OUTFALLS – RIVER DUISKE					
OUTFALL No:	OUTFALL REF:	Easting (ITM)	Northing (ITM)	OUTFALL Ømm (ID)	COMMENT
01	RB01	670755.0000	643912.0000	275	NRV TO BE FITTED
02	RB02	670783.0000	643841.0000	100	NRV TO BE FITTED
03	RB03	670772.0000	643825.0000	600x300	NRV TO BE FITTED
04	RB04	670791.0000	643813.0000	100	EXTEND PIPE BY 1m, STRAP TO WALL & FIT INLINE DOWNSTREAM CLAMP NRV
05	RB05	670819.0000	643813.0000	110	INLINE DOWNSTREAM CLAMP NRV TO BE FITTED
06	RB06	670826.0000	643810.0000	50	NRV TO BE FITTED
07	RB07	670827.0000	643809.0000	100	UE CONNECTION. REPAIR PIPE & INCLUDE ACCESS TRAP
08	RB08	670828.0000	643808.0000	225	INLINE DOWNSTREAM CLAMP NRV TO BE FITTED
09	RB09	670833.0000	643795.0000	225	INLINE DOWNSTREAM CLAMP NRV TO BE FITTED
10	RB10	670828.0000	643764.0000	500x300	NRV TO BE FITTED
11	RB11	670828.0000	643762.0000	65	
12	RB12	670826.0000	643754.0000	65	
13	RB13	670825.0000	643746.0000	225	NRV TO BE FITTED
14	RB14	670825.0000	643744.0000	100	NRV TO BE FITTED
15	RB15A	670824.0000	643741.0000	100	NRV TO BE FITTED
16	RB15B	670824.0000	643741.0000	100	NRV TO BE FITTED
17	RB16	670834.0000	643706.0000	100	NRV TO BE FITTED
18	RB17	670836.0000	643704.0000	250	NRV TO BE FITTED
19	RB18	670837.0000	643634.0000	225	INLINE DOWNSTREAM CLAMP NRV TO BE FITTED
20	LB02	670839.0000	643702.0000	100	INLINE DOWNSTREAM CLAMP NRV TO BE FITTED
21	LB03	670839.0000	643702.0000	65	INLINE DOWNSTREAM CLAMP NRV TO BE FITTED
22	LB04	670829.0000	643749.0000	100	INLINE DOWNSTREAM CLAMP NRV TO BE FITTED
23	LB05	670829.0000	643749.0000	100	INLINE DOWNSTREAM CLAMP NRV TO BE FITTED
24	LB06	670829.0000	643749.0000	50	INLINE DOWNSTREAM CLAMP NRV TO BE FITTED
25	LB07	670835.0000	643774.0000	100	INLINE DOWNSTREAM CLAMP NRV TO BE FITTED
26	LB08	670835.0000	643774.0000	40	CONNECT WASTE PIPE TO LARGER PIPE AND PLACE NRV ON LARGER PIPE IN NEW WALL
27	LB09	670837.0000	643786.0000	100	
28	LB10	670838.0000	643792.0000	100	INLINE DOWNSTREAM CLAMP NRV TO BE FITTED
29	LB11	670838.0000	643791.0000	100	INLINE DOWNSTREAM CLAMP NRV TO BE FITTED
30	LB12	670836.0000	643803.0000	375	INLINE DOWNSTREAM CLAMP NRV TO BE FITTED
31	LB13	670835.0000	643805.0000	125	NRV TO BE FITTED
32	LB14	670833.0000	643808.0000	100	PIPE REPAIRS, NRV TO BE FITTED
33	LB15	670810.0000	643818.0000	150	INLINE DOWNSTREAM CLAMP NRV TO BE FITTED
34	LB16	670791.0000	643821.0000	200	INLINE DOWNSTREAM CLAMP NRV TO BE FITTED
35	LB17	670791.0000	643821.0000	200	INLINE DOWNSTREAM CLAMP NRV TO BE FITTED
36	LB18	670790.0000	643868.0000	100	INLINE DOWNSTREAM CLAMP NRV TO BE FITTED
37	LB19	670790.0000	643867.0000	150	NRV TO BE FITTED
38	LB20	670785.0000	643877.0000	150	NRV TO BE FITTED
39	LB21	670780.0000	643888.0000	150	INLINE DOWNSTREAM CLAMP NRV TO BE FITTED



GENERAL NOTES

N

W

E

S

NOTES:

1. CYAL50338216 © NATIONAL MAPPING DIVISION OF TALTE EIREANN.

LEGEND:

NRV – NON RETURN VALVE

RB/LBxx

0026.07.24

ISSUE FOR PLANNING

LT

OL

SH

Rev

Date

Description

By

Chk

App

ayesa

CLIENT

KILKENNY COUNTY COUNCIL

PROJECT

GRAIGUENAMANAGH TINNAHINCH
FLOOD RELIEF SCHEME

DRAWING TITLE

OUTFALL WORKS
RIVER DUISKE OUTFALLS

STATUS

FOR PLANNING

Date: 26.07.24

Scale: 1:1000

Drawn: LT

Chk: SH

App: SH

Project No: W3451

Drg. No: W3451–AYE–DWG–W–1440

Rev: 00