

SITE PLAN
SCALE: 1:250

GENERAL NOTES




NOTES:

1. CYAL50338216 © NATIONAL MAPPING DIVISION OF TALTE EIREANN.
2. FIGURED DIMENSIONS ONLY TO BE TAKEN FROM THIS DRAWING.
3. LONG SECTIONS ARE DEVELOPED SECTIONS FROM THE DIRECTION SHOWN.
4. DESIGN FLOOD LEVEL SHOWN FOR INFO ONLY, AND APPLIES TO WET SIDE ONLY.
5. FREEBOARD:
HARD DEFENCES: 350mm
SOFT DEFENCES: 550mm
6. HEIGHT REFERRED TO ARE FROM CENTRELINE OF CREST OF EMBANKMENT/WALL.
7. FOR FLOOD DEFENCES IDENTIFIER LABELS REFER TO DRAWING W3451-AYE-DWG-W-4025.
8. FOR CONSERVATION STRATEGY WALL FINISHES REFER TO SKETCHES F & H, DRAWING W3451-AYE-DWG-W-1442.

LEGEND:


EXISTING GROUND LEVEL	
DESIGN FLOOD LEVEL	
UPGRADE EXISTING WALL	
NEW FLOOD DEFENCE WALL	
GLASS WALL FLOOD DEFENCE	
NEW FLOOD GATES	
NEW SLIDING FLOOD GATES	

VEHICLE:

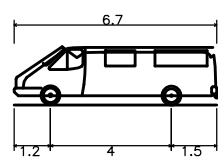

3.5t Campervan	6.700m
Overall Length	2.286m
Overall Width	2.524m
Overall Body Height	0.251m
Min Body Ground Clearance	2.130m
Max Track Width	4.00s
Lock-to-lock time	5.700m
Curb to curb turning Radius	

3.5t RIGID VEHICLE

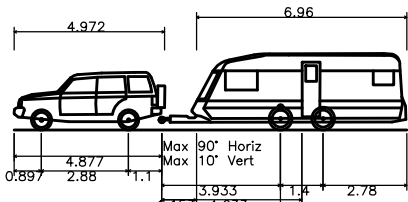

Luxury 4x4 +Twin Axle Caravan (2006)	12.390m
Overall Length	2.286m
Overall Width	2.524m
Overall Body Height	0.251m
Min Body Ground Clearance	2.130m
Max Track Width	4.00s
Lock-to-lock time	5.700m
Curb to curb turning Radius	

4wd VEHICLE WITH TRAILER



KEYPLAN:

00	31.07.24	ISSUE FOR PLANNING	LT	SH	SH
Rev	Date	Description	By	Chk	App



CLIENT
KILKENNY COUNTY COUNCIL

PROJECT
GRAIGUENAMANAGH TINNAHINCH
FLOOD RELIEF SCHEME

DRAWING TITLE
SITE WORKS
AUTOTRACKING LAYOUT

STATUS
FOR PLANNING

Date: 14.10.24	Scale: 1:250	Drawn: LT	Chk: SH	App: SH
Project No: W3451	Dwg. No: W3451-AYE-DWG-W-1444	Rev:		