
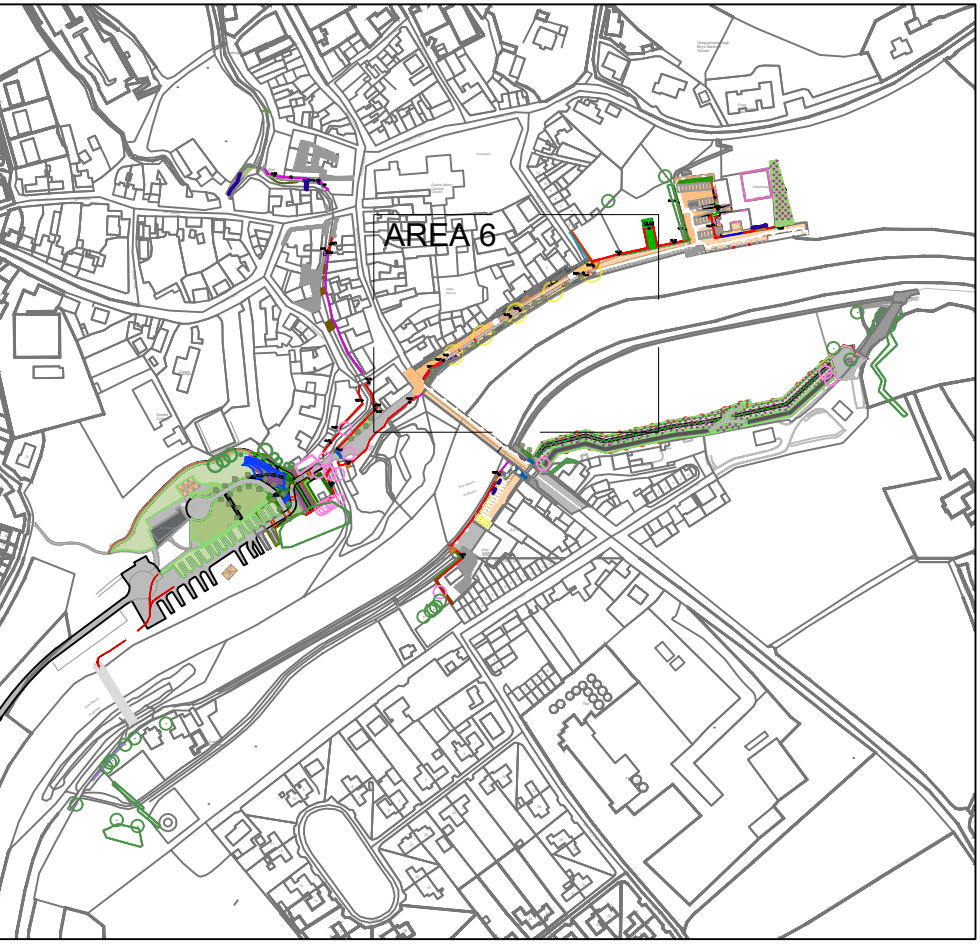


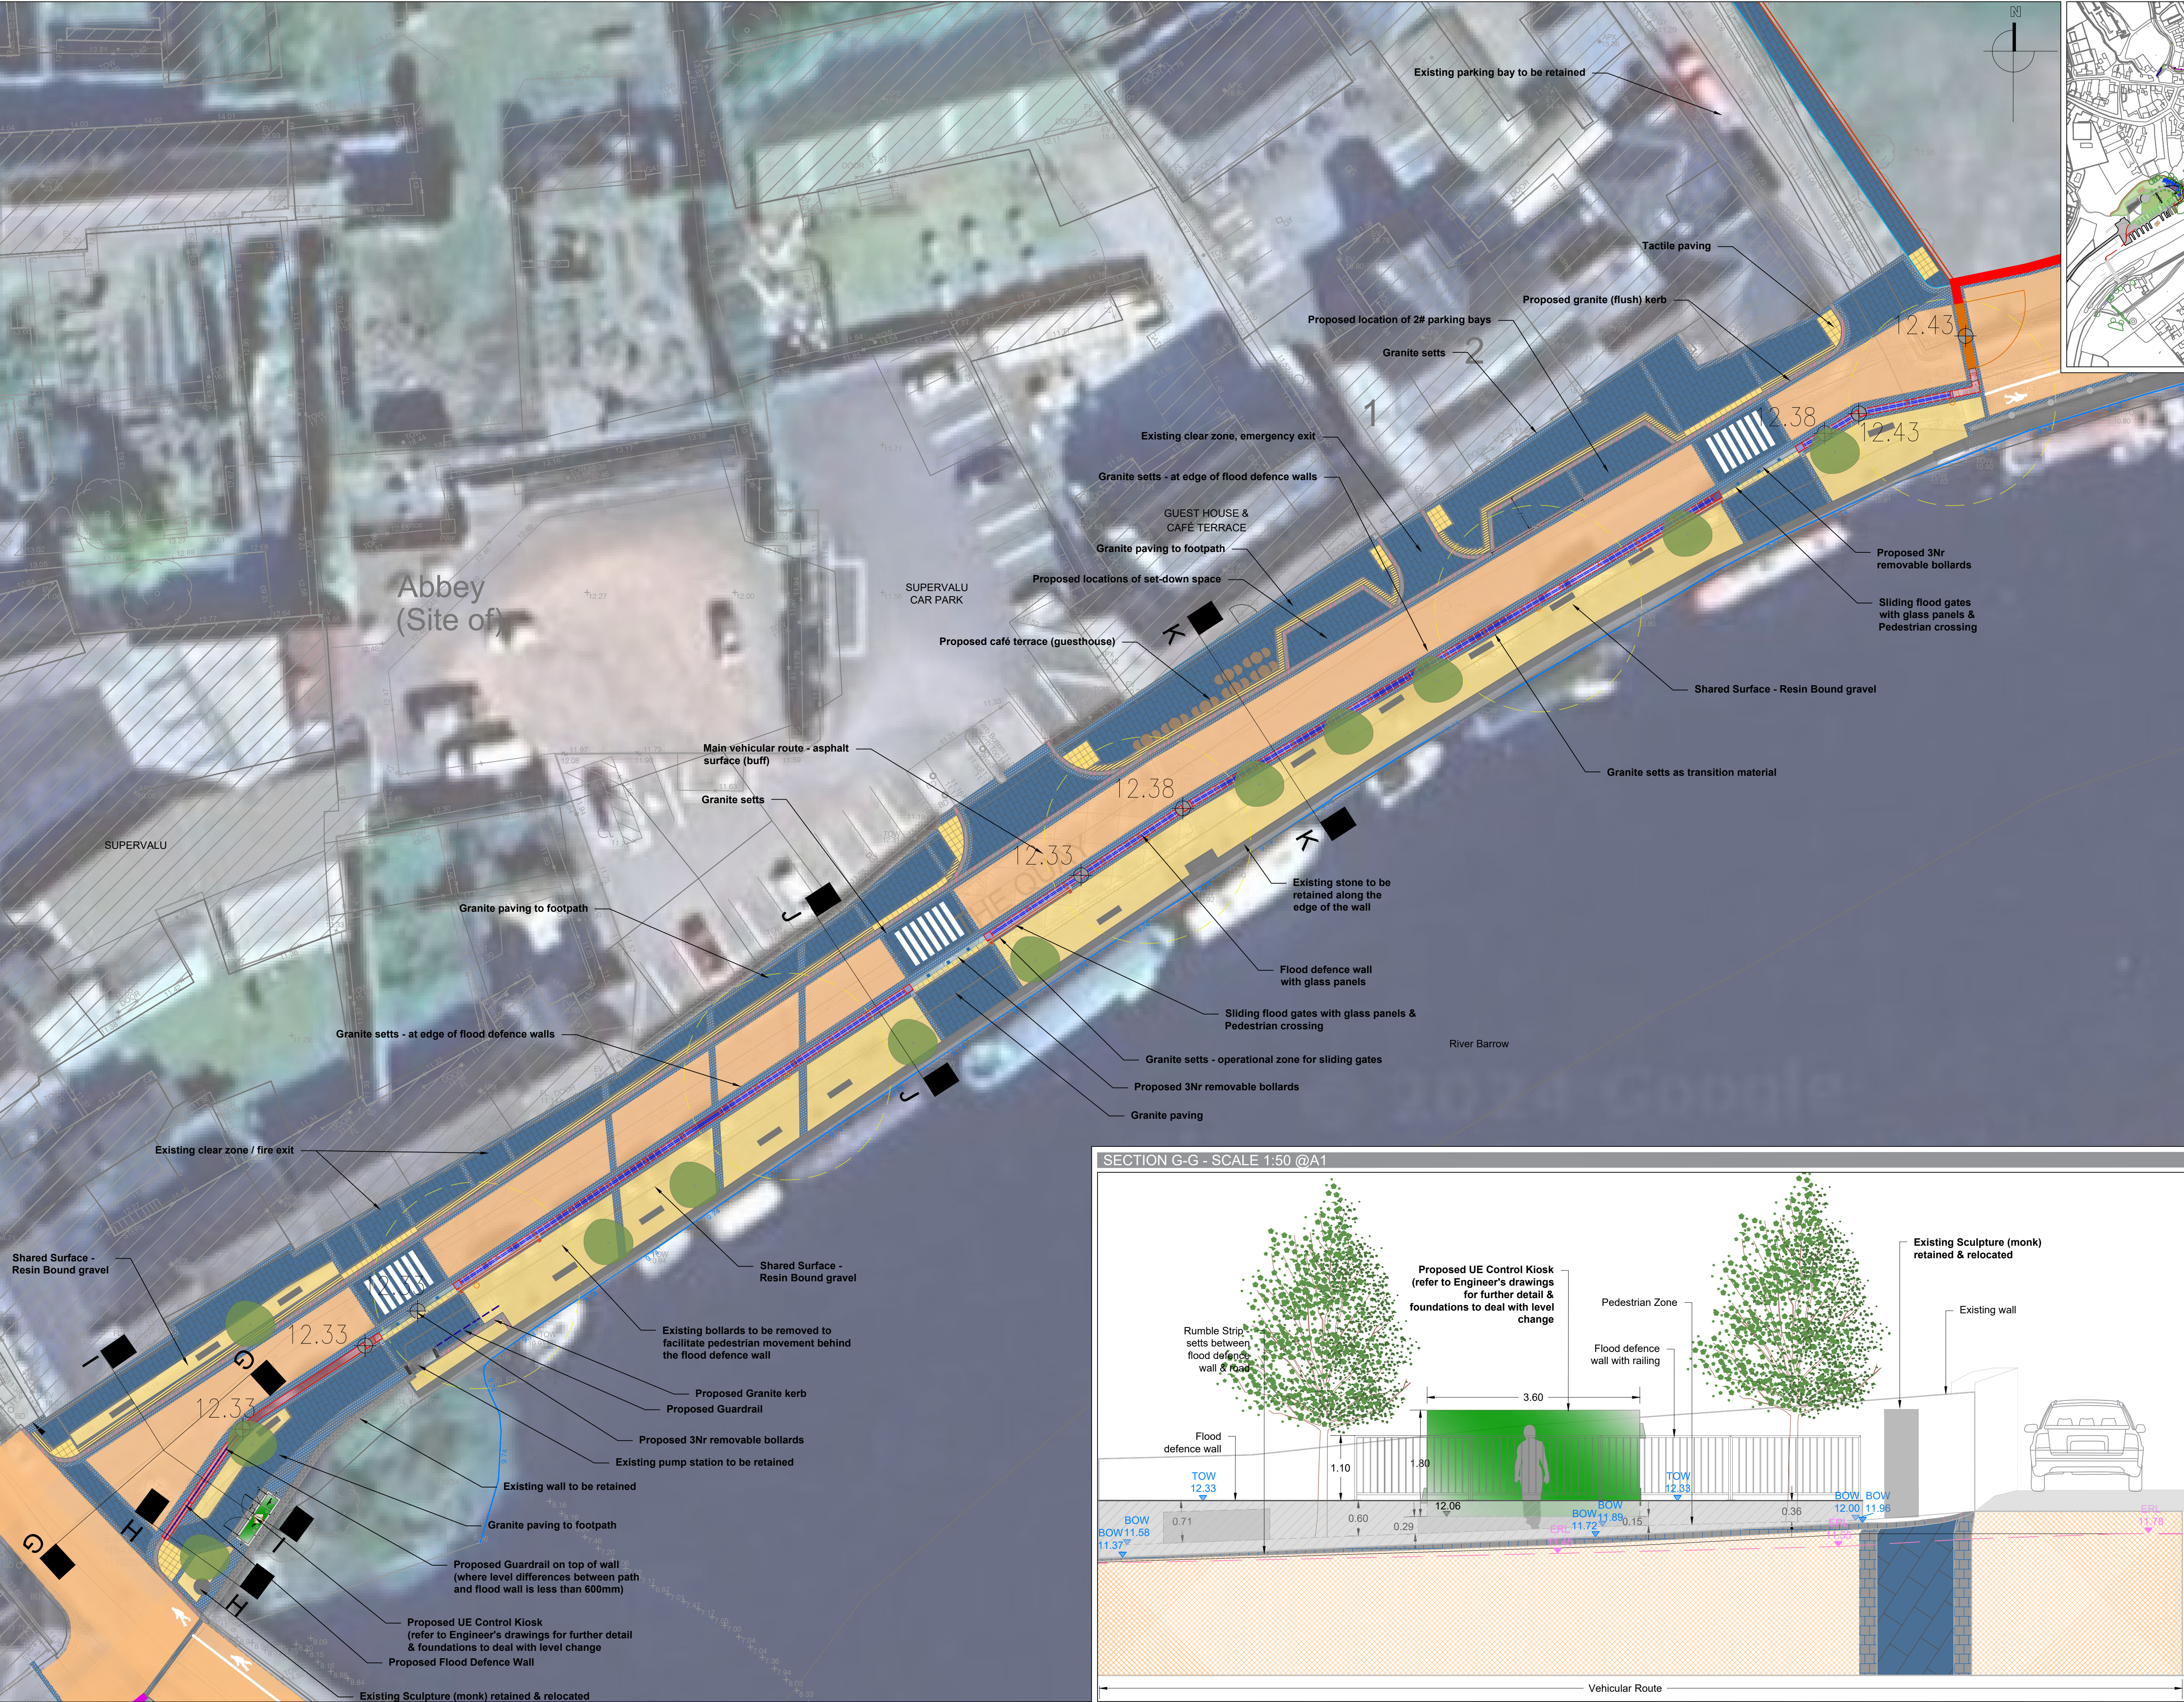

LEGEND	
	UPGRADE EXISTING WALL
	PROPOSED FLOOD DEFENCE WALL
	PROPOSED FLOOD DEFENCE WALL WITH GLASS PANELS
	PROPOSED SLIDING FLOOD GATES WITH GLASS PANELS
	PROPOSED FLOOD DEFENCE RAMP, EMBANKMENT & RAISED GROUND
	EXISTING VEGETATION RETAINED - TREES & HEDGEROW
	EXISTING VEGETATION TO BE REMOVED
	PROPOSED TREE PLANTING
	PROPOSED LOW WOODLAND EDGE PLANTING
	PROPOSED HEDGE PLANTING
	PROPOSED SHRUB PLANTING
	PROPOSED WILDFLOWER PLANTING
	PROPOSED AMENITY GRASS
	PROPOSED REINFORCED GRASS (VEHICULAR)
	EXISTING ROAD
	EXISTING FOOTPATH
	PROPOSED ASPHALT SURFACE (BUFF COLOUR)
	PROPOSED RESIN BOUND GRAVEL (BUFF COLOUR) AREA FOR SEATING, PLANTING...
	PROPOSED GRANITE PAVING TO FOOTPATH
	PROPOSED GRANITE SETTS TO TRANSITIONAL MATERIAL
	PROPOSED CONCRETE PAVERS
	PROPOSED GRANITE (FLUSH) KERB
	PROPOSED INFORMAL FOOTPATH - GRAVEL OR BARKMULCH
	PROPOSED SURFACE MARKING
	PROPOSED TACTILE (BLISTER)
	PAVING - CONCRETE
	PROPOSED TACTILE (CORDUROY)
	PAVING - CONCRETE
	PROPOSED SEATING
	PROPOSED GUARDRAIL
	PROPOSED REMOVABLE BOLLARDS
	PROPOSED WHEEL STOP

rev	drawn	date	description

© COPYRIGHT
This drawing and any design herein is copyright of the big space ltd and must not be reproduced in whole or in part without their express written consent.

DIMENSIONS
Figured dimensions only to be taken from this drawing. All dimensions to be checked on site. Landscape Architect to be informed immediately of any discrepancies before work proceeds.

landscap architecture
urbanism + landscap planning

The Big Space
creative dock
malahide marina village
malahide co. dublin
T +353 (0)1 806 1840
E info@tbsstudio.com
W www.tbsstudio.com

PLANNING	
Status	
job	Graiguenamanagh Tinnahinch FRS
area	LANDSCAPE PLAN & SECTION AREA 6
Date	August 2025
Job No	1579
Drawn	307
Revised	4