


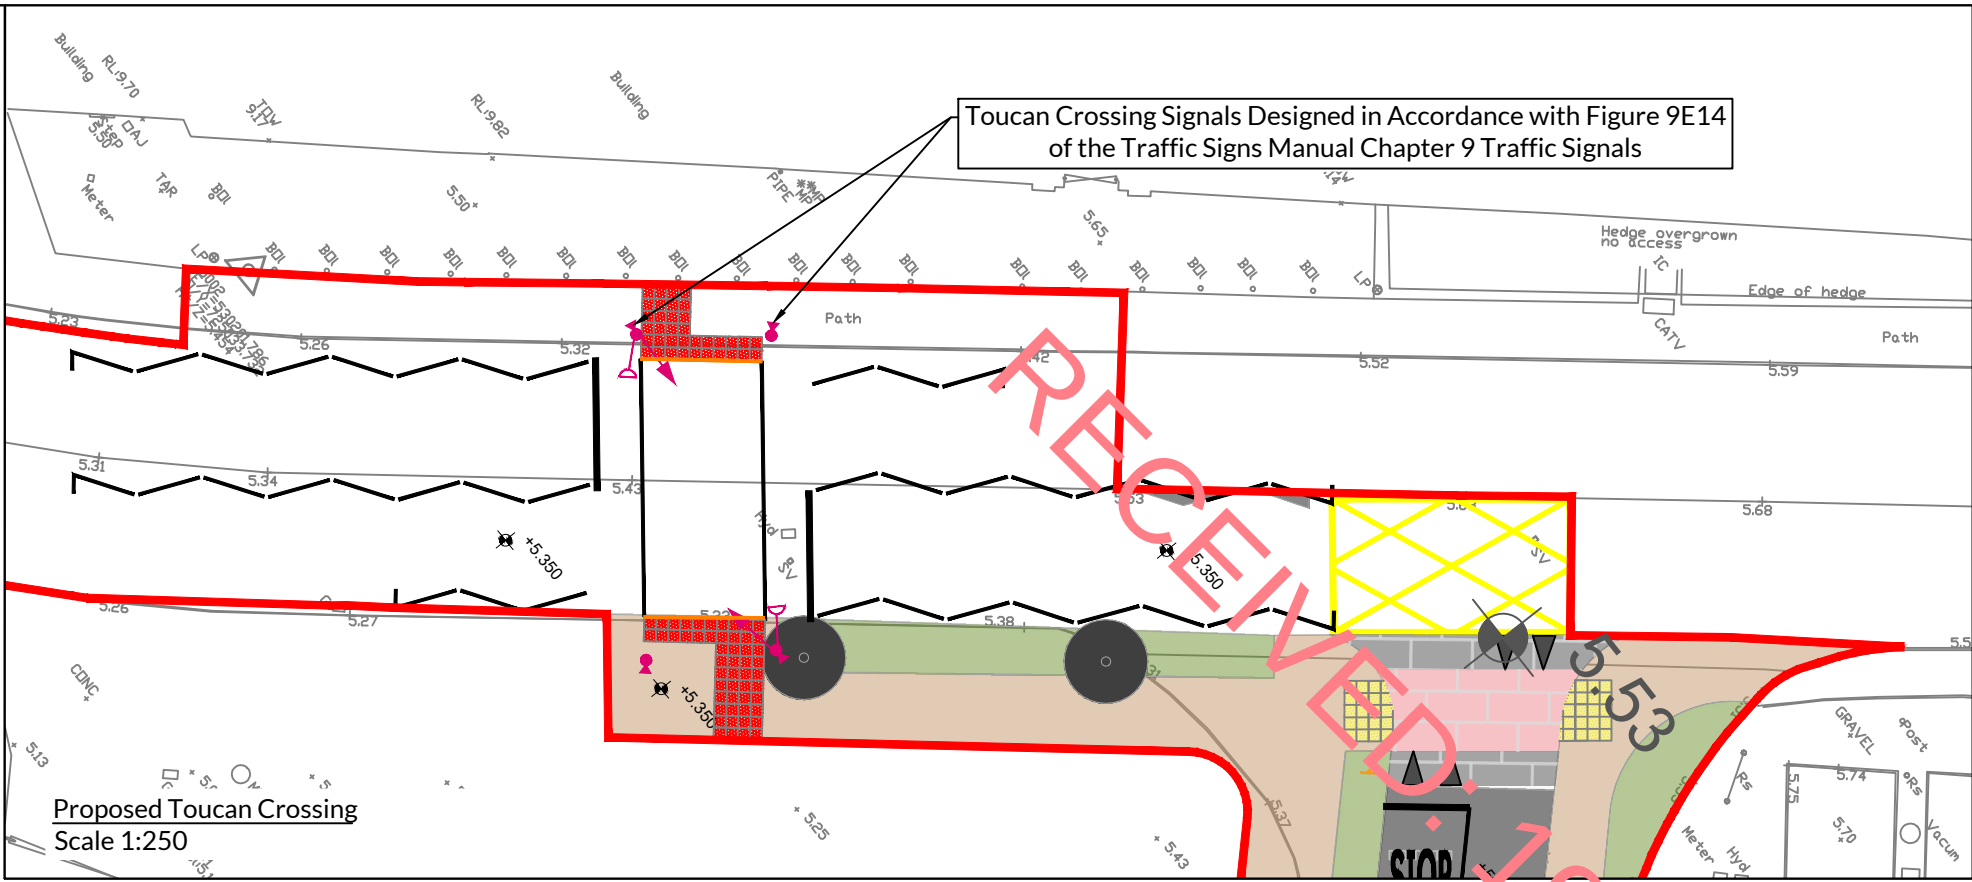

THE INFORMATION ON THIS DRAWING
IS TO THE TAILTE ÉIREANN - SURVEYING
ITM COORDINATE SYSTEM

Legend

- Site Boundary
- Proposed Tactile Crossing
- Proposed Road Sign
- Proposed Gullies
- Proposed Raised Pedestrian Crossing
- Visibility Splay
- Proposed Road Surface (See Dwg No.11910 - 2013 for Details)

NOTES:

- FIGURED DIMENSIONS ONLY TO BE TAKEN FROM THIS DRAWING.
- ALL DRAWINGS TO BE CHECKED BY THE CONTRACTOR ON SITE.
- ENGINEER/EMPLOYERS REPRESENTATIVE, AS APPROPRIATE, TO BE INFORMED BY THE CONTRACTOR OF ANY DISCREPANCIES BEFORE ANY WORK COMMENCES.
- THE CONTRACTOR SHALL UNDERTAKE A THOROUGH CHECK FOR THE ACTUAL LOCATION OF ALL SERVICES/UTILITIES, ABOVE AND BELOW GROUND, BEFORE ANY WORK COMMENCES.
- ALL LEVELS SHOWN RELATE TO ORDNANCE SURVEY DATUM AT MALIN HEAD.

P05	26.08.2025	Minor Revisions	AOR	RB
P04	06.08.2025	Minor Revisions	EC	RB
P03	01.08.2025	Minor Revisions	AOR	RB
P02	22.07.2025	Minor Revisions	EC	MN
P01	04.07.2025	Issued For Planning	EC	RB
Rev	Date	Description	By	Chkd.

Client:
Land Development Agency

Project:
Galway Port LRD
Mixed Use Development

Title:
Proposed Road Layout

Scale @ A1: 1:500 / @ A3 1:1000

Prepared by: EC Checked by: RB Date: July 2025


Drawing Status: Planning

TOBIN

Tel: +353 (0)91 565 211
Email: info@tobin.ie
www.tobin.ie

TOBIN will not be liable for any use of this document for any purpose other than that for which it was originally prepared and provided except where specifically and explicitly agreed in writing by TOBIN, its copyright holder, no part of this document may be reproduced or transmitted in any form and this document shall not be relied upon by any third party for any purpose.


Drawing No.: 11910-2003 Revision: P05

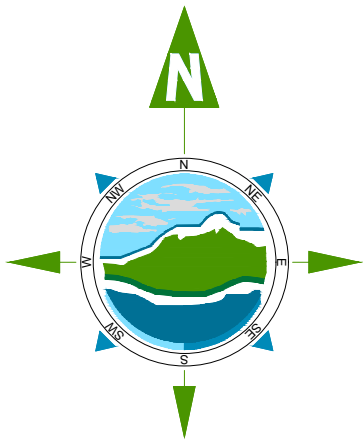

RECEIVED: 19/09/2025

THE INFORMATION ON THIS DRAWING
IS TO THE TAILTE ÉIREANN - SURVEYING
ITM COORDINATE SYSTEM

Legend

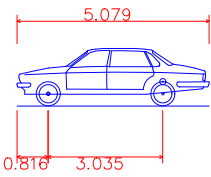

Large Car (2006)
Overall Length 5.079m
Overall Width 1.872m
Overall Body Height 1.525m
Min. Body Ground Clearance 0.310m
Max. Track Width 1.831m
Lock-to-lock time 4.00s
Curb to Curb Turning Radius 5.900m

Site Boundary

NOTES:

1. FIGURED DIMENSIONS ONLY TO BE TAKEN FROM THIS DRAWING.
2. ALL DRAWINGS TO BE CHECKED BY THE CONTRACTOR ON SITE.
3. ENGINEER/EMPLOYERS REPRESENTATIVE, AS APPROPRIATE, TO BE INFORMED BY THE CONTRACTOR OF ANY DISCREPANCIES BEFORE ANY WORK COMMENCES.
4. THE CONTRACTOR SHALL UNDERTAKE A THOROUGH CHECK FOR THE ACTUAL LOCATION OF ALL SERVICES/UTILITIES, ABOVE AND BELOW GROUND, BEFORE ANY WORK COMMENCES.
5. ALL LEVELS SHOWN RELATE TO ORDNANCE SURVEY DATUM AT MALIN HEAD.

Rev	Date	Description	By	Chkd.
P03	27.08.2025	Revised Site Layout	EC	RB
P02	01.08.2025	Minor Revisions	AOR	RB
P01	04.07.2025	Issued for Planning	EC	RB

Client:
Land Development Agency

Project:
Galway Port LRD
Mixed Use Development

Title:
Autotrack Analysis
Large Car

Scale @ A1: 1:500 / @ A3 1:1000

Prepared by: AOR	Checked by: RB	Date: July 2025
---------------------	-------------------	--------------------

Drawing Status: Planning

TOBIN




Tel: +353 (0)91 565 211
Email: info@tobin.ie
www.tobin.ie

Drawing No: 11910-2006	Revision: P03
---------------------------	------------------



RECEIVED: 19/09/2025

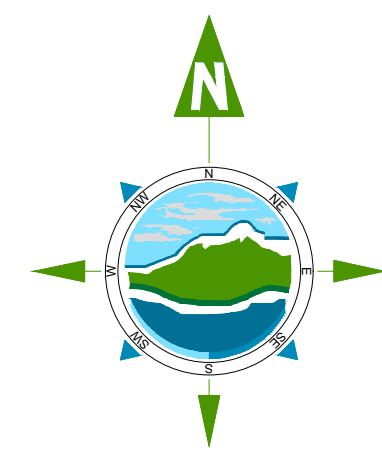

THE INFORMATION ON THIS DRAWING
IS TO THE TAILTE ÉIREANN - SURVEYING
ITM COORDINATE SYSTEM

Legend

DB32 Refuse Vehicle
Overall Length 7.900m
Overall Width 2.400m
Overall Body Height 3.183m
Min. Body Ground Clearance 0.385m
Max Track Width 2.400m
Lock-to-lock time 6.00s
Curb to Curb Turning Radius 9.625m

Site Boundary

- NOTES:**
- FIGURED DIMENSIONS ONLY TO BE TAKEN FROM THIS DRAWING.
 - ALL DRAWINGS TO BE CHECKED BY THE CONTRACTOR ON SITE.
 - ENGINEER/EMPLOYERS REPRESENTATIVE, AS APPROPRIATE, TO BE INFORMED BY THE CONTRACTOR OF ANY DISCREPANCIES BEFORE ANY WORK COMMENCES.
 - THE CONTRACTOR SHALL UNDERTAKE A THOROUGH CHECK FOR THE ACTUAL LOCATION OF ALL SERVICES/UTILITIES, ABOVE AND BELOW GROUND, BEFORE ANY WORK COMMENCES.
 - ALL LEVELS SHOWN RELATE TO ORDNANCE SURVEY DATUM AT MALIN HEAD.

Rev	Date	Description	By	Chkd.
P03	27.08.2025	Revised Site Layout	EC	RB
P02	28.07.2025	Minor Revisions	AOR	RB
P01	04.07.2025	Issued for Planning	EC	RB

Client:

Land Development Agency

Project:

Galway Port LRD
Mixed Use Development

Title:

Autotrack Analysis
Refuse Truck

Scale @ A1: 1:500 / @ A3 1:1000

Prepared by: EC Checked by: RB Date: July 2025


Drawing Status: Planning

TOBIN

Tel: +353 (0)91 565 211
Email: info@tobin.ie
www.tobin.ie

TOBIN will not be liable for any use of this document for any purpose other than that for which it was originally prepared and provided. Except where specifically and explicitly agreed in writing by TOBIN, no copyright notice, in part of this document may be reproduced or transmitted in any form and this document shall not be relied upon by any third party for any purpose.


Drawing No: 11910-2007 Revision: P03

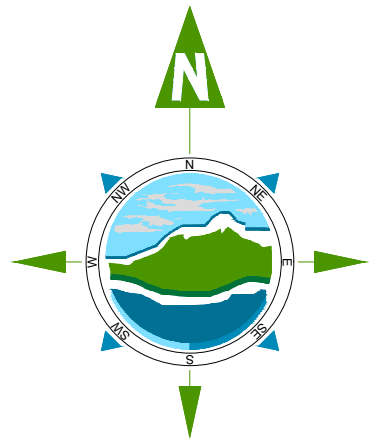

RECEIVED: 19/09/2025

THE INFORMATION ON THIS DRAWING
IS TO THE TAILTE ÉIREANN - SURVEYING
ITM COORDINATE SYSTEM

Legend

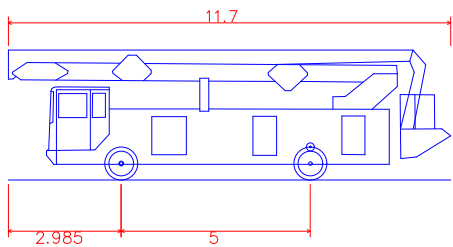

Hydraulic Inspection Platform
Overall Length 11.700m
Overall Width 2.985m
Overall Body Height 5.439m
Min. Body Ground Clearance 0.416m
Track Width 2.490m
Lock-to-lock time 6.09s
Curb to Curb Turning Radius 9.375m

Site Boundary

NOTES:

- FIGURED DIMENSIONS ONLY TO BE TAKEN FROM THIS DRAWING.
- ALL DRAWINGS TO BE CHECKED BY THE CONTRACTOR ON SITE.
- ENGINEER/EMPLOYERS REPRESENTATIVE, AS APPROPRIATE, TO BE INFORMED BY THE CONTRACTOR OF ANY DISCREPANCIES BEFORE ANY WORK COMMENCES.
- THE CONTRACTOR SHALL UNDERTAKE A THOROUGH CHECK FOR THE ACTUAL LOCATION OF ALL SERVICES/UTILITIES, ABOVE AND BELOW GROUND, BEFORE ANY WORK COMMENCES.
- ALL LEVELS SHOWN RELATE TO ORDNANCE SURVEY DATUM AT MALIN HEAD.

Rev	Date	Description	By	Chkd.
P03	27.08.2025	Revised Site Layout	EC	RB
P02	01.08.2025	Minor Revisions	AOR	RB
P01	04.07.2025	Issued For Planning	EC	RB

Client:

Land Development Agency

Project:

Galway Port LRD
Mixed Use Development

Title:

Autotrack Analysis
Fire Tender

Scale @ A1: 1:500 / @ A3 1:1000

Prepared by: EC
Checked by: RB
Date: July 2025

Drawing Status: Planning

TOBIN

Tel: +353 (0)91 565 211
Email: info@tobin.ie
www.tobin.ie

TOBIN will not be liable for any use of this document for any purpose other than that for which it was originally prepared and provided. Except where specifically and explicitly agreed in writing by TOBIN, no copyright notice, in part of this document may be reproduced or transmitted in any form and this document shall not be relied upon by any third party for any purpose.

Drawing No: 11910-2008
Revision: P03


APPENDIX B

RECEIVED: 19/09/2025

Traffic Survey Data Output

RECEIVED: 19/09/2025

15982 / Galway City Centre
October 2024
General Location Plan

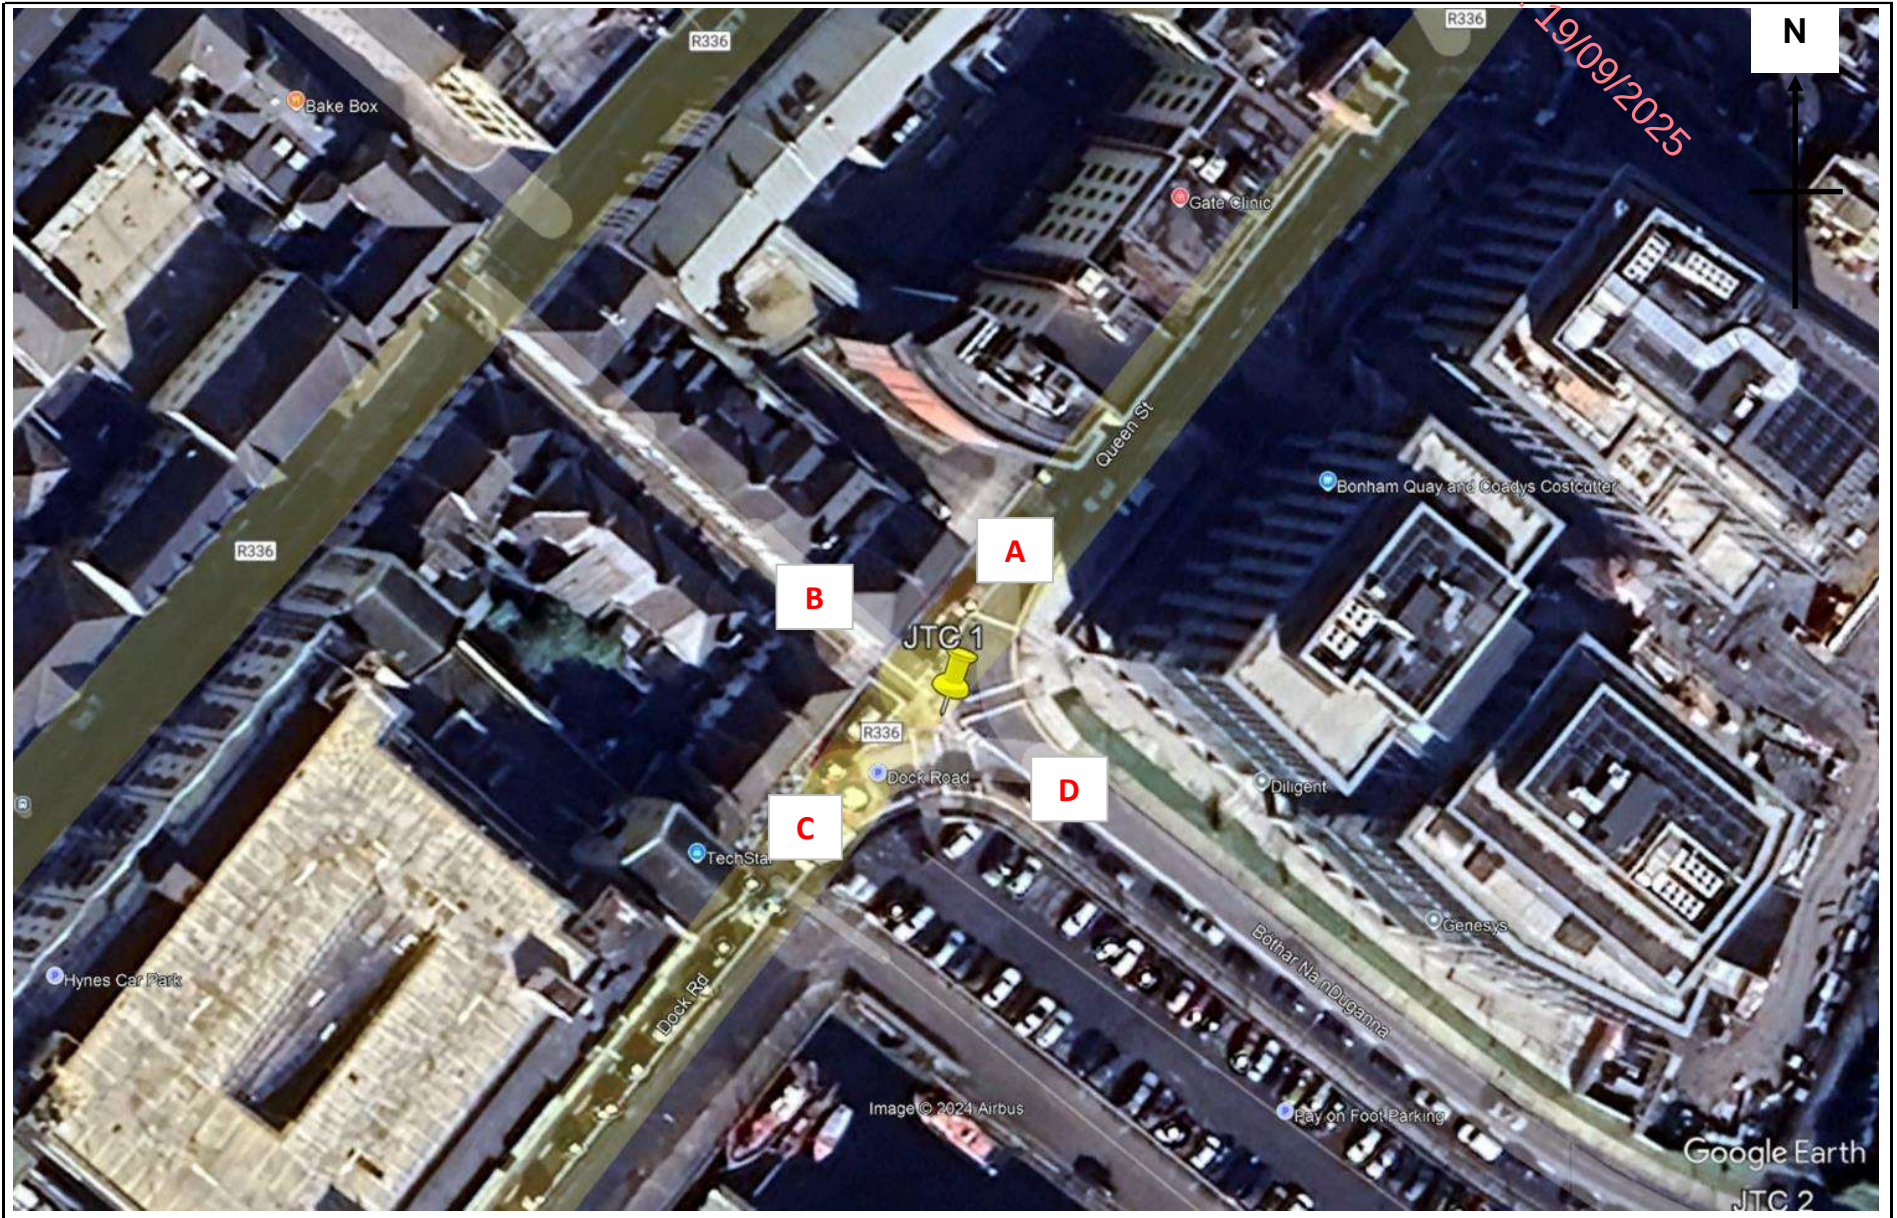

Site No. 1
Location Queen's St / St Nicholas St / Dock Rd(S) / Dock Rd(E)
Date Tuesday 1 October 2024

Time	A to D - Queen's St to Dock Rd(E)							Veh. Total	A to C - Queen's St to Dock Rd(S)							Veh. Total
	CAR	LGV	OGV1	OGV2	PSV	M/C	P/C		CAR	LGV	OGV1	OGV2	PSV	M/C	P/C	
07:00	58	10	2	1	1	0	1	73	29	8	3	0	1	0	0	41
07:15	73	16	2	1	1	0	0	93	28	6	0	0	0	0	0	34
07:30	95	14	2	1	0	0	1	113	36	5	8	0	1	0	1	51
07:45	124	5	5	0	0	0	0	134	39	8	2	0	2	1	3	55
Hour	350	45	11	3	2	0	2	413	132	27	13	0	4	1	4	181
08:00	113	6	1	1	2	2	4	129	58	14	2	0	2	1	0	77
08:15	113	6	1	0	1	0	1	122	63	7	3	0	2	0	4	79
08:30	95	4	5	0	5	0	3	112	93	4	5	0	2	0	1	105
08:45	96	6	3	0	4	1	2	112	68	13	5	0	4	1	6	97
Hour	417	22	10	1	12	3	10	475	282	38	15	0	10	2	11	358
09:00	91	5	6	0	7	0	3	112	77	9	6	0	3	0	2	97
09:15	92	11	1	0	5	0	1	110	68	9	4	1	4	0	1	87
09:30	61	10	3	0	2	0	1	77	41	5	1	0	6	1	1	55
09:45	84	9	0	0	6	1	0	100	56	10	0	0	2	0	0	68
Hour	328	35	10	0	20	1	5	399	242	33	11	1	15	1	4	307
10:00	86	4	1	0	1	0	2	94	52	15	3	0	1	0	0	71
10:15	72	9	3	0	2	1	1	88	72	10	2	0	1	1	1	87
10:30	81	6	0	0	2	1	0	90	70	8	3	0	1	0	0	82
10:45	79	10	3	0	2	1	0	95	52	11	5	0	1	2	1	72
Hour	318	29	7	0	7	3	3	367	246	44	13	0	4	3	2	312
11:00	61	7	2	1	4	1	2	78	52	10	1	0	2	1	0	66
11:15	85	10	6	1	4	1	0	107	66	8	1	1	3	0	1	80
11:30	54	15	1	0	4	0	1	75	71	7	2	0	2	0	1	83
11:45	69	9	3	2	2	0	1	86	63	13	1	0	1	1	3	82
Hour	269	41	12	4	14	2	4	346	252	38	5	1	8	2	5	311
12:00	77	11	3	2	2	0	0	95	69	9	2	1	1	2	3	87
12:15	74	7	1	1	3	0	0	86	70	13	1	0	2	0	2	88
12:30	71	6	2	0	1	0	1	81	80	10	2	0	2	3	0	97
12:45	80	6	4	1	2	0	1	94	82	9	0	0	4	1	4	100
Hour	302	30	10	4	8	0	2	356	301	41	5	1	9	6	9	372
13:00	75	13	0	0	2	0	0	90	71	2	4	1	2	1	3	84
13:15	78	7	0	0	3	0	1	89	60	4	1	0	1	2	4	72
13:30	77	9	1	0	2	1	0	90	62	14	1	0	3	0	1	81
13:45	74	11	2	0	1	0	0	88	59	12	1	0	0	1	4	77
Hour	304	40	3	0	8	1	1	357	252	32	7	1	6	4	12	314
14:00	61	9	3	0	2	0	0	75	74	11	1	1	3	0	4	94
14:15	80	6	3	0	1	1	2	93	72	12	1	0	1	0	4	90
14:30	80	9	2	0	0	0	3	94	76	2	2	0	2	0	1	83
14:45	81	3	1	1	2	0	0	88	69	8	2	0	0	0	1	80
Hour	302	27	9	1	5	1	5	350	291	33	6	1	6	0	10	347
15:00	76	10	2	0	4	0	5	97	66	7	1	0	1	1	4	80
15:15	80	11	0	0	0	0	0	91	67	7	0	0	1	0	3	78
15:30	65	12	3	0	3	1	2	86	69	8	1	0	3	0	4	85
15:45	89	12	1	0	0	0	0	102	84	6	1	0	0	0	1	92
Hour	310	45	6	0	7	1	7	376	286	28	3	0	5	1	12	335
16:00	97	9	1	0	3	2	0	112	75	6	0	0	2	3	2	88
16:15	69	7	1	0	5	0	2	84	73	6	1	0	3	0	4	87
16:30	66	5	2	0	3	2	1	79	87	9	0	0	2	0	2	100
16:45	45	2	1	0	1	0	2	51	87	11	0	0	4	0	5	107
Hour	277	23	5	0	12	4	5	326	322	32	1	0	11	3	13	382
17:00	59	6	0	2	3	1	1	72	82	13	0	0	1	0	8	104
17:15	51	7	0	0	0	0	0	58	101	10	0	0	0	2	1	114
17:30	50	3	3	0	2	0	4	62	106	8	0	0	3	1	5	123
17:45	55	4	1	0	2	0	1	63	99	6	0	0	1	1	6	113
Hour	215	20	4	2	7	1	6	255	388	37	0	0	5	4	20	454
18:00	57	2	1	0	3	0	1	64	114	7	1	0	4	2	4	132
18:15	58	4	0	0	3	1	1	67	91	7	0	0	2	2	3	105
18:30	56	3	0	0	2	1	2	64	98	9	0	0	3	0	6	116
18:45	78	4	1	0	3	0	0	86	74	1	0	0	4	1	3	83
Hour	249	13	2	0	11	2	4	281	377	24	1	0	13	5	16	436
Total	3641	370	89	15	113	19	54	4301	3371	407	80	5	96	32	118	4109

Site No. 1
Location Queen's St / St Nicholas St / Dock Rd(S) / Dock Rd(E)
Date Tuesday 1 October 2024

Time	A to B - Queen's St to St Nicholas St							Veh. Total	B to A - St Nicholas St to Queen's St							Veh. Total
	CAR	LGV	OGV1	OGV2	PSV	M/C	P/C		CAR	LGV	OGV1	OGV2	PSV	M/C	P/C	
07:00	0	0	0	0	0	0	0	0	0	0	0	0	0	0	0	0
07:15	0	0	0	0	0	0	0	0	0	0	0	0	0	0	0	0
07:30	0	0	0	0	0	0	0	0	0	0	0	0	0	0	0	0
07:45	0	0	0	0	0	0	0	0	0	0	0	0	0	0	0	0
Hour	0	0	0	0	0	0	0	0	0	0	0	0	0	0	0	0
08:00	0	0	0	0	0	0	0	0	0	0	0	0	0	0	0	0
08:15	0	0	0	0	0	0	0	0	0	0	0	0	0	0	1	1
08:30	0	0	0	0	0	0	0	0	0	0	0	0	0	0	0	0
08:45	0	0	0	0	0	0	0	0	0	0	0	0	0	0	1	1
Hour	0	0	0	0	0	0	0	0	0	0	0	0	0	0	2	2
09:00	0	0	0	0	0	0	0	0	0	0	0	0	0	0	1	1
09:15	0	0	0	0	0	0	0	0	0	0	0	0	0	0	1	1
09:30	0	0	0	0	0	0	0	0	0	0	0	0	0	0	0	0
09:45	0	0	0	0	0	0	0	0	0	0	0	0	0	0	0	0
Hour	0	0	0	0	0	0	0	0	0	0	0	0	0	0	2	2
10:00	0	0	0	0	0	0	0	0	0	0	0	0	0	0	0	0
10:15	0	0	0	0	0	0	0	0	0	0	0	0	0	0	0	0
10:30	0	0	0	0	0	0	0	0	0	0	0	0	0	0	0	0
10:45	0	0	0	0	0	0	0	0	0	0	0	0	0	0	0	0
Hour	0	0	0	0	0	0	0	0	0	0	0	0	0	0	0	0
11:00	0	0	0	0	0	0	0	0	0	0	0	0	0	0	0	0
11:15	0	0	0	0	0	0	0	0	0	0	0	0	0	0	0	0
11:30	0	0	0	0	0	0	0	0	0	0	0	0	0	0	0	0
11:45	0	0	0	0	0	0	1	1	0	0	0	0	0	0	0	0
Hour	0	0	0	0	0	0	1	1	0	0	0	0	0	0	0	0
12:00	0	0	0	0	0	0	0	0	0	0	0	0	0	0	0	0
12:15	0	0	0	0	0	0	0	0	0	0	0	0	0	0	0	0
12:30	0	0	0	0	0	0	0	0	0	0	0	0	0	0	0	0
12:45	0	0	0	0	0	0	0	0	0	0	0	0	0	0	0	0
Hour	0	0	0	0	0	0	0	0	0	0	0	0	0	0	0	0
13:00	0	0	0	0	0	0	0	0	0	0	0	0	0	0	0	0
13:15	0	0	0	0	0	0	0	0	0	0	0	0	0	0	0	0
13:30	0	0	0	0	0	0	0	0	0	0	0	0	0	0	0	0
13:45	0	0	0	0	0	0	0	0	0	0	0	0	0	0	0	0
Hour	0	0	0	0	0	0	0	0	0	0	0	0	0	0	0	0
14:00	0	0	0	0	0	0	0	0	0	0	0	0	0	0	0	0
14:15	0	0	0	0	0	0	0	0	0	0	0	0	0	0	0	0
14:30	0	0	0	0	0	0	2	2	0	0	0	0	0	0	0	0
14:45	0	0	0	0	0	0	1	1	0	0	0	0	0	0	0	0
Hour	0	0	0	0	0	0	3	3	0	0	0	0	0	0	0	0
15:00	0	0	0	0	0	0	0	0	0	0	0	0	0	0	0	0
15:15	0	0	0	0	0	0	1	1	0	0	0	0	0	0	0	0
15:30	0	0	0	0	0	0	0	0	0	0	0	0	0	0	0	0
15:45	0	0	0	0	0	0	0	0	0	0	0	0	0	0	0	0
Hour	0	0	0	0	0	0	1	1	0	0	0	0	0	0	0	0
16:00	0	0	0	0	0	0	0	0	0	0	0	0	0	0	0	0
16:15	0	0	0	0	0	0	0	0	0	0	0	0	0	0	0	0
16:30	0	0	0	0	0	0	1	1	0	0	0	0	0	0	0	0
16:45	0	0	0	0	0	0	0	0	0	0	0	0	0	0	0	0
Hour	0	0	0	0	0	0	1	1	0	0	0	0	0	0	0	0
17:00	0	0	0	0	0	0	0	0	0	0	0	0	0	0	0	0
17:15	0	0	0	0	0	0	0	0	0	0	0	0	0	0	0	0
17:30	0	0	0	0	0	0	0	0	0	0	0	0	0	0	0	0
17:45	0	0	0	0	0	0	0	0	0	0	0	0	0	0	0	0
Hour	0	0	0	0	0	0	0	0	0	0	0	0	0	0	0	0
18:00	0	0	0	0	0	0	0	0	0	0	0	0	0	0	0	0
18:15	0	0	0	0	0	0	1	1	0	0	0	0	0	0	0	0
18:30	0	0	0	0	0	0	1	1	0	0	0	0	0	0	0	0
18:45	0	0	0	0	0	0	0	0	0	0	0	0	0	0	0	0
Hour	0	0	0	0	0	0	2	2	0	0	0	0	0	0	0	0
Total	0	0	0	0	0	0	8	8	0	0	0	0	0	0	4	4

Site No. 1
Location Queen's St / St Nicholas St / Dock Rd(S) / Dock Rd(E)
Date Tuesday 1 October 2024

Time	B to D - St Nicholas St to Dock Rd(E)							Veh. Total	B to C - St Nicholas St to Dock Rd(S)							Veh. Total
	CAR	LGV	OGV1	OGV2	PSV	M/C	P/C		CAR	LGV	OGV1	OGV2	PSV	M/C	P/C	
07:00	0	0	0	0	0	0	2	2	0	0	0	0	0	0	0	0
07:15	0	0	0	0	0	0	1	1	0	0	0	0	0	0	0	0
07:30	0	0	0	0	0	0	1	1	0	0	0	0	0	0	0	0
07:45	0	0	0	0	0	1	3	4	0	0	0	0	0	0	0	0
Hour	0	0	0	0	0	1	7	8	0	0	0	0	0	0	0	0
08:00	0	0	0	0	0	0	4	4	0	0	0	0	0	0	0	0
08:15	0	0	0	0	0	0	3	3	0	0	0	0	0	0	0	0
08:30	0	0	0	0	0	0	3	3	0	0	0	0	0	0	0	0
08:45	0	0	0	0	0	0	7	7	0	0	0	0	0	0	0	0
Hour	0	0	0	0	0	0	17	17	0	0	0	0	0	0	0	0
09:00	0	0	0	0	0	0	1	1	0	0	0	0	0	0	0	0
09:15	0	0	0	0	0	0	2	2	0	0	0	0	0	0	0	0
09:30	0	0	0	0	0	0	2	2	0	0	0	0	0	0	0	0
09:45	0	0	0	0	0	0	1	1	0	0	0	0	0	0	1	1
Hour	0	0	0	0	0	0	6	6	0	0	0	0	0	0	1	1
10:00	0	0	0	0	0	0	1	1	0	0	0	0	0	0	0	0
10:15	0	0	0	0	0	0	0	0	0	0	0	0	0	0	0	0
10:30	0	0	0	0	0	0	1	1	0	0	0	0	0	0	0	0
10:45	0	0	0	0	0	0	1	1	0	0	0	0	0	0	1	1
Hour	0	0	0	0	0	0	3	3	0	0	0	0	0	0	1	1
11:00	0	0	0	0	0	0	1	1	0	0	0	0	0	0	0	0
11:15	0	0	0	0	0	0	1	1	0	0	0	0	0	0	0	0
11:30	0	0	0	0	0	0	0	0	0	0	0	0	0	0	0	0
11:45	0	0	0	0	0	0	3	3	0	0	0	0	0	0	0	0
Hour	0	0	0	0	0	0	5	5	0	0	0	0	0	0	0	0
12:00	0	0	0	0	0	0	0	0	0	0	0	0	0	0	0	0
12:15	0	0	0	0	0	0	3	3	0	0	0	0	0	0	0	0
12:30	0	0	0	0	0	0	1	1	0	0	0	0	0	0	0	0
12:45	0	0	0	0	0	0	1	1	0	0	0	0	0	0	0	0
Hour	0	0	0	0	0	0	5	5	0	0	0	0	0	0	0	0
13:00	0	0	0	0	0	0	1	1	0	0	0	0	0	0	0	0
13:15	0	0	0	0	0	0	3	3	0	0	0	0	0	0	0	0
13:30	0	0	0	0	0	0	1	1	0	0	0	0	0	0	0	0
13:45	0	0	0	0	0	0	3	3	0	0	0	0	0	0	0	0
Hour	0	0	0	0	0	0	8	8	0	0	0	0	0	0	0	0
14:00	0	0	0	0	0	0	1	1	0	0	0	0	0	0	0	0
14:15	0	0	0	0	0	0	3	3	0	0	0	0	0	0	1	1
14:30	0	0	0	0	0	0	5	5	0	0	0	0	0	0	0	0
14:45	0	0	0	0	0	0	1	1	0	0	0	0	0	0	0	0
Hour	0	0	0	0	0	0	10	10	0	0	0	0	0	0	1	1
15:00	0	0	0	0	0	0	2	2	0	0	0	0	0	0	0	0
15:15	0	0	0	0	0	0	1	1	0	0	0	0	0	0	0	0
15:30	0	0	0	0	0	0	4	4	0	0	0	0	0	0	0	0
15:45	0	0	0	0	0	0	4	4	0	0	0	0	0	0	1	1
Hour	0	0	0	0	0	0	11	11	0	0	0	0	0	0	1	1
16:00	0	0	0	0	0	0	4	4	0	0	0	0	0	0	0	0
16:15	0	0	0	0	0	0	2	2	0	0	0	0	0	0	1	1
16:30	0	0	0	0	0	0	3	3	0	0	0	0	0	0	0	0
16:45	0	0	0	0	0	0	0	0	0	0	0	0	0	0	0	0
Hour	0	0	0	0	0	0	9	9	0	0	0	0	0	0	1	1
17:00	0	0	0	0	0	0	4	4	0	0	0	0	0	0	0	0
17:15	0	0	0	0	0	0	6	6	0	0	0	0	0	0	0	0
17:30	0	0	0	0	0	0	1	1	0	0	0	0	0	0	1	1
17:45	0	0	0	0	0	0	1	1	0	0	0	0	0	0	0	0
Hour	0	0	0	0	0	0	12	12	0	0	0	0	0	0	1	1
18:00	0	0	0	0	0	0	5	5	0	0	0	0	0	0	0	0
18:15	0	0	0	0	0	0	4	4	0	0	0	0	0	0	0	0
18:30	0	0	0	0	0	0	5	5	0	0	0	0	0	0	0	0
18:45	0	0	0	0	0	0	2	2	0	0	0	0	0	0	0	0
Hour	0	0	0	0	0	0	16	16	0	0	0	0	0	0	0	0
Total	0	0	0	0	0	1	109	110	0	0	0	0	0	0	6	6

[illegible]

Site No. 1
Location Queen's St / St Nicholas St / Dock Rd(S) / Dock Rd(E)
Date Tuesday 1 October 2024

Time	C to D - Dock Rd(S) to Dock Rd(E)							Veh. Total	D to C - Dock Rd(E) to Dock Rd(S)							Veh. Total
	CAR	LGV	OGV1	OGV2	PSV	M/C	P/C		CAR	LGV	OGV1	OGV2	PSV	M/C	P/C	
07:00	0	0	0	0	0	0	0	0	45	11	2	1	0	0	1	60
07:15	0	0	0	0	0	0	0	0	64	7	1	0	3	1	1	77
07:30	0	0	0	0	0	0	0	0	86	18	3	0	2	0	2	111
07:45	0	0	0	0	0	0	0	0	101	17	3	1	0	0	3	125
Hour	0	0	0	0	0	0	0	0	296	53	9	2	5	1	7	373
08:00	0	0	0	0	0	0	0	0	116	11	3	0	2	3	6	136
08:15	0	0	0	0	0	0	0	0	139	12	1	1	1	0	6	160
08:30	0	0	0	0	0	0	2	2	125	8	1	1	1	0	4	140
08:45	0	0	0	0	0	0	0	0	92	16	2	0	0	0	2	112
Hour	0	0	0	0	0	0	2	2	472	47	7	2	4	3	13	548
09:00	0	0	0	0	0	0	0	0	96	10	4	0	2	2	11	125
09:15	0	0	0	0	0	0	0	0	109	17	3	0	1	1	2	133
09:30	0	0	0	0	0	0	0	0	102	19	5	0	1	0	0	127
09:45	0	0	0	0	0	0	1	1	95	17	1	0	1	0	1	115
Hour	0	0	0	0	0	0	1	1	402	63	13	0	5	3	14	500
10:00	0	0	0	0	0	0	0	0	93	10	2	0	3	0	2	110
10:15	0	0	0	0	0	0	1	1	102	15	3	0	1	0	1	122
10:30	0	0	0	0	0	0	0	0	82	8	6	0	1	0	0	97
10:45	0	0	0	0	0	0	1	1	92	11	1	1	1	1	1	108
Hour	0	0	0	0	0	0	2	2	369	44	12	1	6	1	4	437
11:00	0	0	0	0	0	0	1	1	81	9	3	2	1	2	3	101
11:15	0	0	0	0	0	0	0	0	84	13	3	0	1	2	2	105
11:30	0	0	0	0	0	0	1	1	75	22	0	0	1	0	0	98
11:45	0	0	0	0	0	0	0	0	116	13	4	0	1	2	3	139
Hour	0	0	0	0	0	0	2	2	356	57	10	2	4	6	8	443
12:00	0	0	0	0	0	0	0	0	82	12	3	0	1	0	1	99
12:15	0	0	0	0	0	0	1	1	106	11	4	0	2	0	3	126
12:30	0	0	0	0	0	0	0	0	114	10	1	0	1	0	5	131
12:45	0	0	0	0	0	0	0	0	109	9	1	0	0	0	6	125
Hour	0	0	0	0	0	0	1	1	411	42	9	0	4	0	15	481
13:00	0	0	0	0	0	0	1	1	87	7	2	0	1	0	2	99
13:15	0	0	0	0	0	0	1	1	112	11	3	0	1	0	4	131
13:30	0	0	0	0	0	0	1	1	105	10	0	2	2	0	4	123
13:45	0	0	0	0	0	0	1	1	105	8	3	0	0	0	1	117
Hour	0	0	0	0	0	0	4	4	409	36	8	2	4	0	11	470
14:00	0	0	0	0	0	0	0	0	99	12	1	0	3	1	3	119
14:15	0	0	0	0	0	0	0	0	92	10	3	0	2	1	2	110
14:30	0	0	0	0	0	0	0	0	98	6	3	0	5	1	11	124
14:45	0	0	0	0	0	0	0	0	123	10	1	0	3	1	6	144
Hour	0	0	0	0	0	0	0	0	412	38	8	0	13	4	22	497
15:00	0	0	0	0	0	0	1	1	116	10	1	0	3	0	3	133
15:15	0	0	0	0	0	0	0	0	139	11	2	1	3	0	4	160
15:30	0	0	0	0	0	0	0	0	127	9	0	0	1	0	2	139
15:45	0	0	0	0	0	0	0	0	105	4	0	0	1	1	4	115
Hour	0	0	0	0	0	0	1	1	487	34	3	1	8	1	13	547
16:00	0	0	0	0	0	0	0	0	86	9	0	0	3	1	9	108
16:15	0	0	0	0	0	0	2	2	114	10	2	0	3	0	7	136
16:30	0	0	0	0	0	0	1	1	94	10	1	0	1	1	9	116
16:45	0	0	0	0	0	0	0	0	82	4	0	1	1	1	9	98
Hour	0	0	0	0	0	0	3	3	376	33	3	1	8	3	34	458
17:00	0	0	0	0	0	0	0	0	75	4	2	0	1	1	8	91
17:15	0	0	0	0	0	0	1	1	79	9	1	1	0	0	9	99
17:30	0	0	0	0	0	0	0	0	78	8	0	0	0	1	8	95
17:45	0	0	0	0	0	0	1	1	64	9	0	0	0	1	6	80
Hour	0	0	0	0	0	0	2	2	296	30	3	1	1	3	31	365
18:00	0	0	0	0	0	0	2	2	86	7	4	0	0	0	7	104
18:15	0	0	0	0	0	0	1	1	81	5	0	0	1	3	6	96
18:30	0	0	0	0	0	0	1	1	99	7	3	0	1	1	6	117
18:45	0	0	0	0	0	0	3	3	101	3	2	0	0	2	3	111
Hour	0	0	0	0	0	0	7	7	367	22	9	0	2	6	22	428
Total	0	0	0	0	0	0	25	25	4653	499	94	12	64	31	194	5547

Site No. 1
Location Queen's St / St Nicholas St / Dock Rd(S) / Dock Rd(E)
Date Tuesday 1 October 2024

Time	D to B - Dock Rd(E) to St Nicholas St							Veh. Total	D to A - Dock Rd(E) to Queen's St							Veh. Total
	CAR	LGV	OGV1	OGV2	PSV	M/C	P/C		CAR	LGV	OGV1	OGV2	PSV	M/C	P/C	
07:00	0	0	0	0	0	0	0	0	0	0	0	0	0	0	0	0
07:15	0	0	0	0	0	0	1	1	0	0	0	0	0	0	1	1
07:30	0	0	0	0	0	0	0	0	0	0	0	0	0	0	0	0
07:45	0	0	0	0	0	0	1	1	0	0	0	0	0	0	0	0
Hour	0	0	0	0	0	0	2	2	0	0	0	0	0	0	1	1
08:00	0	0	0	0	0	0	0	0	0	0	0	0	0	0	0	0
08:15	0	0	0	0	0	0	3	3	0	0	0	0	0	0	0	0
08:30	0	0	0	0	0	0	1	1	0	0	0	0	0	0	0	0
08:45	0	0	0	0	0	0	1	1	0	0	0	0	0	0	0	0
Hour	0	0	0	0	0	0	5	5	0	0	0	0	0	0	0	0
09:00	0	0	0	0	0	0	1	1	0	0	0	0	0	0	0	0
09:15	0	0	0	0	0	0	2	2	0	0	0	0	0	0	0	0
09:30	0	0	0	0	0	0	1	1	0	0	0	0	0	0	0	0
09:45	0	0	0	0	0	0	0	0	0	0	0	0	0	0	0	0
Hour	0	0	0	0	0	0	4	4	0	0	0	0	0	0	0	0
10:00	0	0	0	0	0	0	1	1	0	0	0	0	0	0	0	0
10:15	0	0	0	0	0	0	1	1	0	0	0	0	0	0	0	0
10:30	0	0	0	0	0	0	1	1	0	0	0	0	0	0	0	0
10:45	0	0	0	0	0	0	0	0	0	0	0	0	0	0	0	0
Hour	0	0	0	0	0	0	3	3	0	0	0	0	0	0	0	0
11:00	0	0	0	0	0	0	2	2	0	0	0	0	0	0	0	0
11:15	0	0	0	0	0	0	0	0	0	0	0	0	0	0	0	0
11:30	0	0	0	0	0	0	0	0	0	0	0	0	0	0	0	0
11:45	0	0	0	0	0	0	0	0	0	0	0	0	0	0	0	0
Hour	0	0	0	0	0	0	2	2	0	0	0	0	0	0	0	0
12:00	0	0	0	0	0	0	2	2	0	0	0	0	0	0	0	0
12:15	0	0	0	0	0	0	0	0	0	0	0	0	0	0	0	0
12:30	0	0	0	0	0	0	4	4	0	0	0	0	0	0	0	0
12:45	0	0	0	0	0	0	0	0	0	0	0	0	0	0	0	0
Hour	0	0	0	0	0	0	6	6	0	0	0	0	0	0	0	0
13:00	0	0	0	0	0	0	3	3	0	0	0	0	0	0	0	0
13:15	0	0	0	0	0	0	0	0	0	0	0	0	0	0	0	0
13:30	0	0	0	0	0	0	2	2	0	0	0	0	0	0	0	0
13:45	0	0	0	0	0	0	1	1	0	0	0	0	0	0	0	0
Hour	0	0	0	0	0	0	6	6	0	0	0	0	0	0	0	0
14:00	0	0	0	0	0	0	0	0	0	0	0	0	0	0	0	0
14:15	0	0	0	0	0	0	0	0	0	0	0	0	0	0	0	0
14:30	0	0	0	0	0	0	0	0	0	0	0	0	0	0	0	0
14:45	0	0	0	0	0	0	1	1	0	0	0	0	0	0	0	0
Hour	0	0	0	0	0	0	1	1	0	0	0	0	0	0	0	0
15:00	0	0	0	0	0	0	0	0	0	0	0	0	0	0	0	0
15:15	0	0	0	0	0	0	3	3	0	0	0	0	0	0	0	0
15:30	0	0	0	0	0	0	1	1	0	0	0	0	0	0	0	0
15:45	0	0	0	0	0	0	3	3	0	0	0	0	0	0	0	0
Hour	0	0	0	0	0	0	7	7	0	0	0	0	0	0	0	0
16:00	0	0	0	0	0	0	1	1	0	0	0	0	0	0	0	0
16:15	0	0	0	0	0	1	1	2	0	0	0	0	0	0	0	0
16:30	0	0	0	0	0	0	2	2	0	0	0	0	0	0	1	1
16:45	0	0	0	0	0	1	1	2	0	0	0	0	0	0	0	0
Hour	0	0	0	0	0	2	5	7	0	0	0	0	0	0	1	1
17:00	0	0	0	0	0	0	0	0	0	0	0	0	0	0	0	0
17:15	0	0	0	0	0	0	2	2	0	0	0	0	0	0	0	0
17:30	0	0	0	0	0	0	1	1	0	0	0	0	0	0	0	0
17:45	0	0	0	0	0	0	1	1	0	0	0	0	0	0	0	0
Hour	0	0	0	0	0	0	4	4	0	0	0	0	0	0	0	0
18:00	0	0	0	0	0	0	1	1	0	0	0	0	0	0	0	0
18:15	0	0	0	0	0	0	2	2	0	0	0	0	0	0	0	0
18:30	0	0	0	0	0	0	1	1	0	0	0	0	0	0	0	0
18:45	0	0	0	0	0	0	0	0	0	0	0	0	0	0	0	0
Hour	0	0	0	0	0	0	4	4	0	0	0	0	0	0	0	0
Total	0	0	0	0	0	2	49	51	0	0	0	0	0	0	2	2

Site No. 1
Location Queen's St / St Nicholas St / Dock Rd(S) / Dock Rd(E)
Date Tuesday 1 October 2024

Time	To Arm A - Queen's St							Veh. Total	From Arm A - Queen's St							Veh. Total
	CAR	LGV	OGV1	OGV2	PSV	M/C	P/C		CAR	LGV	OGV1	OGV2	PSV	M/C	P/C	
07:00	0	0	0	0	0	0	0	0	87	18	5	1	2	0	1	114
07:15	0	0	0	0	0	0	1	1	101	22	2	1	1	0	0	127
07:30	0	0	0	0	0	0	0	0	131	19	10	1	1	0	2	164
07:45	0	0	0	0	0	0	0	0	163	13	7	0	2	1	3	189
Hour	0	0	0	0	0	0	1	1	482	72	24	3	6	1	6	594
08:00	0	0	0	0	0	0	1	1	171	20	3	1	4	3	0	206
08:15	0	0	0	0	0	0	1	1	176	13	4	0	3	0	5	201
08:30	0	0	0	0	0	0	0	0	188	8	10	0	7	0	4	217
08:45	0	0	0	0	0	0	1	1	164	19	8	0	8	2	8	209
Hour	0	0	0	0	0	0	3	3	699	60	25	1	22	5	21	833
09:00	0	0	0	0	0	0	1	1	168	14	12	0	10	0	5	209
09:15	0	0	0	0	0	0	1	1	160	20	5	1	9	0	2	197
09:30	0	0	0	0	0	0	0	0	102	15	4	0	8	1	2	132
09:45	0	0	0	0	0	0	0	0	140	19	0	0	8	1	0	168
Hour	0	0	0	0	0	0	2	2	570	68	21	1	35	2	9	706
10:00	0	0	0	0	0	0	0	0	138	19	4	0	2	0	2	165
10:15	0	0	0	0	0	0	0	0	144	19	5	0	3	2	2	175
10:30	0	0	0	0	0	0	0	0	151	14	3	0	3	1	0	172
10:45	0	0	0	0	0	0	0	0	131	21	8	0	3	3	1	167
Hour	0	0	0	0	0	0	0	0	564	73	20	0	11	6	5	679
11:00	0	0	0	0	0	0	0	0	113	17	3	1	6	2	2	144
11:15	0	0	0	0	0	0	0	0	151	18	7	2	7	1	1	187
11:30	0	0	0	0	0	0	0	0	125	22	3	0	6	0	2	158
11:45	0	0	0	0	0	0	0	0	132	22	4	2	3	1	5	169
Hour	0	0	0	0	0	0	0	0	521	79	17	5	22	4	10	658
12:00	0	0	0	0	0	0	0	0	146	20	5	3	3	2	3	182
12:15	0	0	0	0	0	0	1	1	144	20	2	1	5	0	2	174
12:30	0	0	0	0	0	0	0	0	151	16	4	0	3	3	1	178
12:45	0	0	0	0	0	0	0	0	162	15	4	1	6	1	5	194
Hour	0	0	0	0	0	0	1	1	603	71	15	5	17	6	11	728
13:00	0	0	0	0	0	0	0	0	146	15	4	1	4	1	3	174
13:15	0	0	0	0	0	0	0	0	138	11	1	0	4	2	5	161
13:30	0	0	0	0	0	0	0	0	139	23	2	0	5	1	1	171
13:45	0	0	0	0	0	0	0	0	133	23	3	0	1	1	4	165
Hour	0	0	0	0	0	0	0	0	556	72	10	1	14	5	13	671
14:00	0	0	0	0	0	0	0	0	135	20	4	1	5	0	4	169
14:15	0	0	0	0	0	0	0	0	152	18	4	0	2	1	6	183
14:30	0	0	0	0	0	0	0	0	156	11	4	0	2	0	6	179
14:45	0	0	0	0	0	0	0	0	150	11	3	1	2	0	2	169
Hour	0	0	0	0	0	0	0	0	593	60	15	2	11	1	18	700
15:00	0	0	0	0	0	0	0	0	142	17	3	0	5	1	9	177
15:15	0	0	0	0	0	0	0	0	147	18	0	0	1	0	4	170
15:30	0	0	0	0	0	0	0	0	134	20	4	0	6	1	6	171
15:45	0	0	0	0	0	0	0	0	173	18	2	0	0	0	1	194
Hour	0	0	0	0	0	0	0	0	596	73	9	0	12	2	20	712
16:00	0	0	0	0	0	0	0	0	172	15	1	0	5	5	2	200
16:15	0	0	0	0	0	0	0	0	142	13	2	0	8	0	6	171
16:30	0	0	0	0	0	0	1	1	153	14	2	0	5	2	4	180
16:45	0	0	0	0	0	0	0	0	132	13	1	0	5	0	7	158
Hour	0	0	0	0	0	0	1	1	599	55	6	0	23	7	19	709
17:00	0	0	0	0	0	0	0	0	141	19	0	2	4	1	9	176
17:15	0	0	0	0	0	0	0	0	152	17	0	0	0	2	1	172
17:30	0	0	0	0	0	0	0	0	156	11	3	0	5	1	9	185
17:45	0	0	0	0	0	0	1	1	154	10	1	0	3	1	7	176
Hour	0	0	0	0	0	0	1	1	603	57	4	2	12	5	26	709
18:00	0	0	0	0	0	0	0	0	171	9	2	0	7	2	5	196
18:15	0	0	0	0	0	0	0	0	149	11	0	0	5	3	5	173
18:30	0	0	0	0	0	0	0	0	154	12	0	0	5	1	9	181
18:45	0	0	0	0	0	0	0	0	152	5	1	0	7	1	3	169
Hour	0	0	0	0	0	0	0	0	626	37	3	0	24	7	22	719
Total	0	0	0	0	0	0	9	9	7012	777	169	20	209	51	180	8418

Site No. 1
Location Queen's St / St Nicholas St / Dock Rd(S) / Dock Rd(E)
Date Tuesday 1 October 2024

Time	To Arm B - St Nicholas St							Veh. Total	From Arm B - St Nicholas St							Veh. Total
	CAR	LGV	OGV1	OGV2	PSV	M/C	P/C		CAR	LGV	OGV1	OGV2	PSV	M/C	P/C	
07:00	0	0	0	0	0	0	0	0	0	0	0	0	0	0	2	2
07:15	0	0	0	0	0	0	1	1	0	0	0	0	0	0	1	1
07:30	0	0	0	0	0	0	0	0	0	0	0	0	0	0	1	1
07:45	0	0	0	0	0	0	1	1	0	0	0	0	0	1	3	4
Hour	0	0	0	0	0	0	2	2	0	0	0	0	0	1	7	8
08:00	0	0	0	0	0	0	0	0	0	0	0	0	0	0	4	4
08:15	0	0	0	0	0	0	3	3	0	0	0	0	0	0	4	4
08:30	0	0	0	0	0	0	1	1	0	0	0	0	0	0	3	3
08:45	0	0	0	0	0	0	1	1	0	0	0	0	0	0	8	8
Hour	0	0	0	0	0	0	5	5	0	0	0	0	0	0	19	19
09:00	0	0	0	0	0	0	1	1	0	0	0	0	0	0	2	2
09:15	0	0	0	0	0	0	2	2	0	0	0	0	0	0	3	3
09:30	0	0	0	0	0	0	1	1	0	0	0	0	0	0	2	2
09:45	0	0	0	0	0	0	0	0	0	0	0	0	0	0	2	2
Hour	0	0	0	0	0	0	4	4	0	0	0	0	0	0	9	9
10:00	0	0	0	0	0	0	1	1	0	0	0	0	0	0	1	1
10:15	0	0	0	0	0	0	1	1	0	0	0	0	0	0	0	0
10:30	0	0	0	0	0	0	1	1	0	0	0	0	0	0	1	1
10:45	0	0	0	0	0	0	0	0	0	0	0	0	0	0	2	2
Hour	0	0	0	0	0	0	3	3	0	0	0	0	0	0	4	4
11:00	0	0	0	0	0	0	2	2	0	0	0	0	0	0	1	1
11:15	0	0	0	0	0	0	0	0	0	0	0	0	0	0	1	1
11:30	0	0	0	0	0	0	0	0	0	0	0	0	0	0	0	0
11:45	0	0	0	0	0	0	1	1	0	0	0	0	0	0	3	3
Hour	0	0	0	0	0	0	3	3	0	0	0	0	0	0	5	5
12:00	0	0	0	0	0	0	2	2	0	0	0	0	0	0	0	0
12:15	0	0	0	0	0	0	0	0	0	0	0	0	0	0	3	3
12:30	0	0	0	0	0	0	4	4	0	0	0	0	0	0	1	1
12:45	0	0	0	0	0	0	0	0	0	0	0	0	0	0	1	1
Hour	0	0	0	0	0	0	6	6	0	0	0	0	0	0	5	5
13:00	0	0	0	0	0	0	3	3	0	0	0	0	0	0	1	1
13:15	0	0	0	0	0	0	0	0	0	0	0	0	0	0	3	3
13:30	0	0	0	0	0	0	2	2	0	0	0	0	0	0	1	1
13:45	0	0	0	0	0	0	1	1	0	0	0	0	0	0	3	3
Hour	0	0	0	0	0	0	6	6	0	0	0	0	0	0	8	8
14:00	0	0	0	0	0	0	0	0	0	0	0	0	0	0	1	1
14:15	0	0	0	0	0	0	0	0	0	0	0	0	0	0	4	4
14:30	0	0	0	0	0	0	2	2	0	0	0	0	0	0	5	5
14:45	0	0	0	0	0	0	2	2	0	0	0	0	0	0	1	1
Hour	0	0	0	0	0	0	4	4	0	0	0	0	0	0	11	11
15:00	0	0	0	0	0	0	0	0	0	0	0	0	0	0	2	2
15:15	0	0	0	0	0	0	4	4	0	0	0	0	0	0	1	1
15:30	0	0	0	0	0	0	1	1	0	0	0	0	0	0	4	4
15:45	0	0	0	0	0	0	3	3	0	0	0	0	0	0	5	5
Hour	0	0	0	0	0	0	8	8	0	0	0	0	0	0	12	12
16:00	0	0	0	0	0	0	1	1	0	0	0	0	0	0	4	4
16:15	0	0	0	0	0	1	1	2	0	0	0	0	0	0	3	3
16:30	0	0	0	0	0	0	3	3	0	0	0	0	0	0	3	3
16:45	0	0	0	0	0	1	1	2	0	0	0	0	0	0	0	0
Hour	0	0	0	0	0	2	6	8	0	0	0	0	0	0	10	10
17:00	0	0	0	0	0	0	0	0	0	0	0	0	0	0	4	4
17:15	0	0	0	0	0	0	2	2	0	0	0	0	0	0	6	6
17:30	0	0	0	0	0	0	1	1	0	0	0	0	0	0	2	2
17:45	0	0	0	0	0	0	1	1	0	0	0	0	0	0	1	1
Hour	0	0	0	0	0	0	4	4	0	0	0	0	0	0	13	13
18:00	0	0	0	0	0	0	1	1	0	0	0	0	0	0	5	5
18:15	0	0	0	0	0	0	3	3	0	0	0	0	0	0	4	4
18:30	0	0	0	0	0	0	2	2	0	0	0	0	0	0	5	5
18:45	0	0	0	0	0	0	0	0	0	0	0	0	0	0	2	2
Hour	0	0	0	0	0	0	6	6	0	0	0	0	0	0	16	16
Total	0	0	0	0	0	2	57	59	0	0	0	0	0	1	119	120

Site No. 1
Location Queen's St / St Nicholas St / Dock Rd(S) / Dock Rd(E)
Date Tuesday 1 October 2024


Time	To Arm C - Dock Rd(S)							Veh. Total	From Arm C - Dock Rd(S)							Veh. Total
	CAR	LGV	OGV1	OGV2	PSV	M/C	P/C		CAR	LGV	OGV1	OGV2	PSV	M/C	P/C	
07:00	74	19	5	1	1	0	1	101	0	0	0	0	0	0	0	0
07:15	92	13	1	0	3	1	1	111	0	0	0	0	0	0	0	0
07:30	122	23	11	0	3	0	3	162	0	0	0	0	0	0	0	0
07:45	140	25	5	1	2	1	6	180	0	0	0	0	0	0	0	0
Hour	428	80	22	2	9	2	11	554	0	0	0	0	0	0	0	0
08:00	174	25	5	0	4	4	1	213	0	0	0	0	0	0	0	1
08:15	202	19	4	1	3	0	10	239	0	0	0	0	0	0	0	0
08:30	218	12	6	1	3	0	5	245	0	0	0	0	0	0	2	2
08:45	160	29	7	0	4	1	8	209	0	0	0	0	0	0	0	0
Hour	754	85	22	2	14	5	24	906	0	0	0	0	0	0	3	3
09:00	173	19	10	0	5	2	13	222	0	0	0	0	0	0	0	0
09:15	177	26	7	1	5	1	3	220	0	0	0	0	0	0	0	0
09:30	143	24	6	0	7	1	1	182	0	0	0	0	0	0	0	0
09:45	151	27	1	0	3	0	2	184	0	0	0	0	0	0	1	1
Hour	644	96	24	1	20	4	19	808	0	0	0	0	0	0	1	1
10:00	145	25	5	0	4	0	2	181	0	0	0	0	0	0	0	0
10:15	174	25	5	0	2	1	2	209	0	0	0	0	0	0	1	1
10:30	152	16	9	0	2	0	0	179	0	0	0	0	0	0	0	0
10:45	144	22	6	1	2	3	3	181	0	0	0	0	0	0	1	1
Hour	615	88	25	1	10	4	7	750	0	0	0	0	0	0	2	2
11:00	133	19	4	2	3	3	3	167	0	0	0	0	0	0	1	1
11:15	150	21	4	1	4	2	3	185	0	0	0	0	0	0	0	0
11:30	146	29	2	0	3	0	1	181	0	0	0	0	0	0	1	1
11:45	179	26	5	0	2	3	6	221	0	0	0	0	0	0	0	0
Hour	608	95	15	3	12	8	13	754	0	0	0	0	0	0	2	2
12:00	151	21	5	1	2	2	4	186	0	0	0	0	0	0	0	0
12:15	176	24	5	0	4	0	5	214	0	0	0	0	0	0	2	2
12:30	194	20	3	0	3	3	5	228	0	0	0	0	0	0	0	0
12:45	191	18	1	0	4	1	10	225	0	0	0	0	0	0	0	0
Hour	712	83	14	1	13	6	24	853	0	0	0	0	0	0	2	2
13:00	158	9	6	1	3	1	5	183	0	0	0	0	0	0	1	1
13:15	172	15	4	0	2	2	8	203	0	0	0	0	0	0	1	1
13:30	167	24	1	2	5	0	5	204	0	0	0	0	0	0	1	1
13:45	164	20	4	0	0	1	5	194	0	0	0	0	0	0	1	1
Hour	661	68	15	3	10	4	23	784	0	0	0	0	0	0	4	4
14:00	173	23	2	1	6	1	7	213	0	0	0	0	0	0	0	0
14:15	164	22	4	0	3	1	7	201	0	0	0	0	0	0	0	0
14:30	174	8	5	0	7	1	12	207	0	0	0	0	0	0	0	0
14:45	192	18	3	0	3	1	7	224	0	0	0	0	0	0	0	0
Hour	703	71	14	1	19	4	33	845	0	0	0	0	0	0	0	0
15:00	182	17	2	0	4	1	7	213	0	0	0	0	0	0	1	1
15:15	206	18	2	1	4	0	7	238	0	0	0	0	0	0	0	0
15:30	196	17	1	0	4	0	6	224	0	0	0	0	0	0	0	0
15:45	189	10	1	0	1	1	6	208	0	0	0	0	0	0	0	0
Hour	773	62	6	1	13	2	26	883	0	0	0	0	0	0	1	1
16:00	161	15	0	0	5	4	11	196	0	0	0	0	0	0	0	0
16:15	187	16	3	0	6	0	12	224	0	0	0	0	0	0	2	2
16:30	181	19	1	0	3	1	11	216	0	0	0	0	0	0	1	1
16:45	169	15	0	1	5	1	14	205	0	0	0	0	0	0	0	0
Hour	698	65	4	1	19	6	48	841	0	0	0	0	0	0	3	3
17:00	157	17	2	0	2	1	16	195	0	0	0	0	0	0	0	0
17:15	180	19	1	1	0	2	10	213	0	0	0	0	0	0	1	1
17:30	184	16	0	0	3	2	14	219	0	0	0	0	0	0	0	0
17:45	163	15	0	0	1	2	12	193	0	0	0	0	0	0	2	2
Hour	684	67	3	1	6	7	52	820	0	0	0	0	0	0	3	3
18:00	200	14	5	0	4	2	11	236	0	0	0	0	0	0	2	2
18:15	172	12	0	0	3	5	9	201	0	0	0	0	0	0	1	1
18:30	197	16	3	0	4	1	12	233	0	0	0	0	0	0	1	1
18:45	175	4	2	0	4	3	6	194	0	0	0	0	0	0	3	3
Hour	744	46	10	0	15	11	38	864	0	0	0	0	0	0	7	7
Total	8024	906	174	17	160	63	318	9662	0	0	0	0	0	0	28	28

Site No. 1
Location Queen's St / St Nicholas St / Dock Rd(S) / Dock Rd(E)
Date Tuesday 1 October 2024

Time	To Arm D - Dock Rd(E)							Veh. Total	From Arm D - Dock Rd(E)							Veh. Total
	CAR	LGV	OGV1	OGV2	PSV	M/C	P/C		CAR	LGV	OGV1	OGV2	PSV	M/C	P/C	
07:00	58	10	2	1	1	0	3	75	45	11	2	1	0	0	1	60
07:15	73	16	2	1	1	0	1	94	64	7	1	0	3	1	3	79
07:30	95	14	2	1	0	0	2	114	86	18	3	0	2	0	2	111
07:45	124	5	5	0	0	1	3	138	101	17	3	1	0	0	4	126
Hour	350	45	11	3	2	1	9	421	296	53	9	2	5	1	10	376
08:00	113	6	1	1	2	2	8	133	116	11	3	0	2	3		136
08:15	113	6	1	0	1	0	4	125	139	12	1	1	1	0	9	163
08:30	95	4	5	0	5	0	8	117	125	8	1	1	1	0	5	141
08:45	96	6	3	0	4	1	9	119	92	16	2	0	0	0	3	113
Hour	417	22	10	1	12	3	29	494	472	47	7	2	4	3	18	553
09:00	91	5	6	0	7	0	4	113	96	10	4	0	2	2	12	126
09:15	92	11	1	0	5	0	3	112	109	17	3	0	1	1	4	135
09:30	61	10	3	0	2	0	3	79	102	19	5	0	1	0	1	128
09:45	84	9	0	0	6	1	2	102	95	17	1	0	1	0	1	115
Hour	328	35	10	0	20	1	12	406	402	63	13	0	5	3	18	504
10:00	86	4	1	0	1	0	3	95	93	10	2	0	3	0	3	111
10:15	72	9	3	0	2	1	2	89	102	15	3	0	1	0	2	123
10:30	81	6	0	0	2	1	1	91	82	8	6	0	1	0	1	98
10:45	79	10	3	0	2	1	2	97	92	11	1	1	1	1	1	108
Hour	318	29	7	0	7	3	8	372	369	44	12	1	6	1	7	440
11:00	61	7	2	1	4	1	4	80	81	9	3	2	1	2	5	103
11:15	85	10	6	1	4	1	1	108	84	13	3	0	1	2	2	105
11:30	54	15	1	0	4	0	2	76	75	22	0	0	1	0	0	98
11:45	69	9	3	2	2	0	4	89	116	13	4	0	1	2	3	139
Hour	269	41	12	4	14	2	11	353	356	57	10	2	4	6	10	445
12:00	77	11	3	2	2	0	0	95	82	12	3	0	1	0	3	101
12:15	74	7	1	1	3	0	4	90	106	11	4	0	2	0	3	126
12:30	71	6	2	0	1	0	2	82	114	10	1	0	1	0	9	135
12:45	80	6	4	1	2	0	2	95	109	9	1	0	0	0	6	125
Hour	302	30	10	4	8	0	8	362	411	42	9	0	4	0	21	487
13:00	75	13	0	0	2	0	2	92	87	7	2	0	1	0	5	102
13:15	78	7	0	0	3	0	5	93	112	11	3	0	1	0	4	131
13:30	77	9	1	0	2	1	2	92	105	10	0	2	2	0	6	125
13:45	74	11	2	0	1	0	4	92	105	8	3	0	0	0	2	118
Hour	304	40	3	0	8	1	13	369	409	36	8	2	4	0	17	476
14:00	61	9	3	0	2	0	1	76	99	12	1	0	3	1	3	119
14:15	80	6	3	0	1	1	5	96	92	10	3	0	2	1	2	110
14:30	80	9	2	0	0	0	8	99	98	6	3	0	5	1	11	124
14:45	81	3	1	1	2	0	1	89	123	10	1	0	3	1	7	145
Hour	302	27	9	1	5	1	15	360	412	38	8	0	13	4	23	498
15:00	76	10	2	0	4	0	8	100	116	10	1	0	3	0	3	133
15:15	80	11	0	0	0	0	1	92	139	11	2	1	3	0	7	163
15:30	65	12	3	0	3	1	6	90	127	9	0	0	1	0	3	140
15:45	89	12	1	0	0	0	4	106	105	4	0	0	1	1	7	118
Hour	310	45	6	0	7	1	19	388	487	34	3	1	8	1	20	554
16:00	97	9	1	0	3	2	4	116	86	9	0	0	3	1	10	109
16:15	69	7	1	0	5	0	6	88	114	10	2	0	3	1	8	138
16:30	66	5	2	0	3	2	5	83	94	10	1	0	1	1	12	119
16:45	45	2	1	0	1	0	2	51	82	4	0	1	1	2	10	100
Hour	277	23	5	0	12	4	17	338	376	33	3	1	8	5	40	466
17:00	59	6	0	2	3	1	5	76	75	4	2	0	1	1	8	91
17:15	51	7	0	0	0	0	7	65	79	9	1	1	0	0	11	101
17:30	50	3	3	0	2	0	5	63	78	8	0	0	0	1	9	96
17:45	55	4	1	0	2	0	3	65	64	9	0	0	0	1	7	81
Hour	215	20	4	2	7	1	20	269	296	30	3	1	1	3	35	369
18:00	57	2	1	0	3	0	8	71	86	7	4	0	0	0	8	105
18:15	58	4	0	0	3	1	6	72	81	5	0	0	1	3	8	98
18:30	56	3	0	0	2	1	8	70	99	7	3	0	1	1	7	118
18:45	78	4	1	0	3	0	5	91	101	3	2	0	0	2	3	111
Hour	249	13	2	0	11	2	27	304	367	22	9	0	2	6	26	432
Total	3641	370	89	15	113	20	188	4436	4653	499	94	12	64	33	245	5600

RECEIVED: 19/09/2025

15982 / Galway City Centre
October 2024
General Location Plan

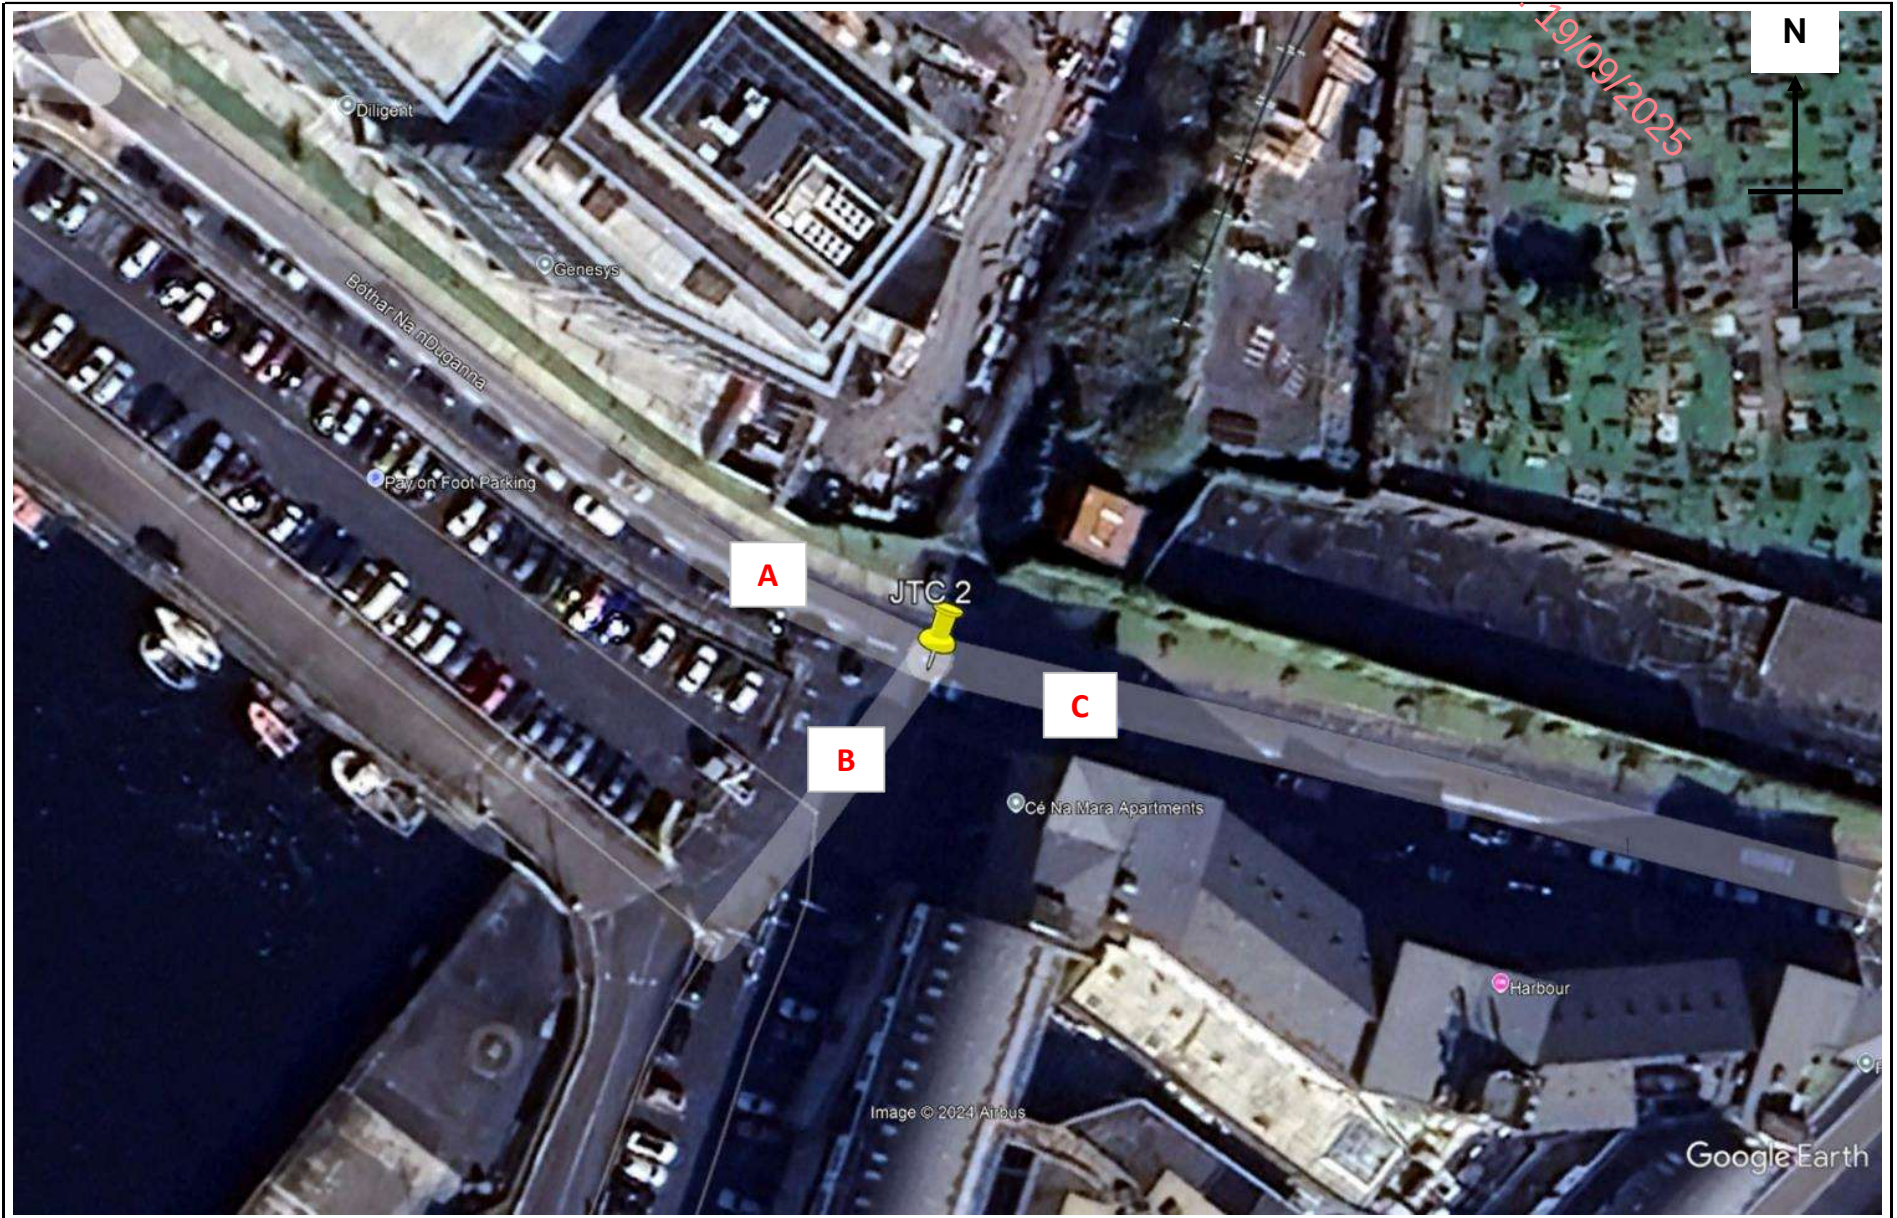

Site No. 2
Location Dock Rd(W) / CP Access / Dock Rd(E)
Date Tuesday 1 October 2024

Time	A to C - Dock Rd(W) to Dock Rd(E)							Veh. Total	A to B - Dock Rd(W) to CP Access							Veh. Total
	CAR	LGV	OGV1	OGV2	PSV	M/C	P/C		CAR	LGV	OGV1	OGV2	PSV	M/C	P/C	
07:00	58	10	2	1	1	0	3	75	0	0	0	0	0	0	0	0
07:15	76	16	2	1	1	0	1	97	0	0	0	0	0	0	0	0
07:30	93	14	2	1	0	0	2	112	0	0	0	0	0	0	0	0
07:45	122	5	5	0	0	1	2	135	3	0	0	0	0	0	0	3
Hour	349	45	11	3	2	1	8	419	3	0	0	0	0	0	0	3
08:00	115	6	1	1	2	2	8	135	1	0	0	0	0	0	0	1
08:15	114	6	1	0	1	0	5	127	0	0	0	0	0	0	0	0
08:30	94	3	5	0	5	0	7	114	0	0	0	0	0	0	0	0
08:45	93	7	3	0	4	1	10	118	2	0	0	0	0	0	0	2
Hour	416	22	10	1	12	3	30	494	3	0	0	0	0	0	0	3
09:00	92	5	6	0	6	0	4	113	1	0	0	0	0	0	0	1
09:15	91	10	1	0	5	0	3	110	2	1	0	0	0	0	0	3
09:30	59	10	3	0	3	0	3	78	1	0	0	0	0	0	0	1
09:45	81	8	0	0	5	0	2	96	4	0	0	0	0	1	0	5
Hour	323	33	10	0	19	0	12	397	8	1	0	0	0	1	0	10
10:00	78	5	1	0	2	0	3	89	7	0	0	0	0	0	0	7
10:15	70	8	3	0	2	1	2	86	3	0	0	0	0	0	0	3
10:30	75	7	0	0	2	0	1	85	4	0	0	0	0	0	0	4
10:45	74	9	3	0	1	2	2	91	7	0	0	0	0	0	0	7
Hour	297	29	7	0	7	3	8	351	21	0	0	0	0	0	0	21
11:00	59	7	2	1	5	1	4	79	2	0	0	0	0	0	0	2
11:15	75	8	6	1	4	1	1	96	10	2	0	0	0	0	0	12
11:30	47	16	1	0	4	0	2	70	5	0	0	0	0	0	0	5
11:45	63	8	3	2	2	0	4	82	6	1	0	0	0	0	0	7
Hour	244	39	12	4	15	2	11	327	23	3	0	0	0	0	0	26
12:00	75	11	3	2	2	0	0	93	3	0	0	0	0	0	0	3
12:15	60	6	1	1	2	0	4	74	9	0	0	0	0	0	0	9
12:30	70	6	2	0	2	0	2	82	5	0	0	0	0	0	0	5
12:45	74	7	4	1	2	0	1	89	5	0	0	0	0	0	0	5
Hour	279	30	10	4	8	0	7	338	22	0	0	0	0	0	0	22
13:00	67	13	0	0	2	0	2	84	6	0	0	0	0	0	0	6
13:15	78	6	0	0	3	0	6	93	2	1	0	0	0	0	0	3
13:30	71	9	1	0	2	1	2	86	7	0	0	0	0	0	0	7
13:45	71	9	2	0	1	0	4	87	3	1	0	0	0	0	0	4
Hour	287	37	3	0	8	1	14	350	18	2	0	0	0	0	0	20
14:00	58	9	3	0	2	0	1	73	3	0	0	0	0	0	0	3
14:15	75	8	3	0	1	1	4	92	4	0	0	0	0	0	0	4
14:30	72	6	2	0	0	0	9	89	7	2	0	0	0	0	0	9
14:45	82	3	1	1	2	0	1	90	2	0	0	0	0	0	0	2
Hour	287	26	9	1	5	1	15	344	16	2	0	0	0	0	0	18
15:00	77	9	2	0	4	0	8	100	0	0	0	0	0	0	0	0
15:15	77	10	0	0	0	0	1	88	1	1	0	0	0	0	0	2
15:30	66	12	3	0	3	1	6	91	1	0	0	0	0	0	0	1
15:45	86	12	1	0	0	0	4	103	1	0	0	0	0	0	0	1
Hour	306	43	6	0	7	1	19	382	3	1	0	0	0	0	0	4
16:00	96	9	1	0	3	2	3	114	1	0	0	0	0	0	0	1
16:15	70	7	1	0	5	0	7	90	1	0	0	0	0	0	0	1
16:30	62	5	2	0	3	1	5	78	2	0	0	0	0	0	0	2
16:45	45	2	1	0	1	1	2	52	1	0	0	0	0	0	0	1
Hour	273	23	5	0	12	4	17	334	5	0	0	0	0	0	0	5
17:00	61	7	0	2	3	1	4	78	1	0	0	0	0	0	0	1
17:15	47	6	1	0	0	0	8	62	4	0	0	0	0	0	0	4
17:30	47	3	2	0	2	0	4	58	3	0	0	0	0	0	0	3
17:45	54	4	1	0	2	0	4	65	0	0	0	0	0	0	0	0
Hour	209	20	4	2	7	1	20	263	8	0	0	0	0	0	0	8
18:00	54	2	1	0	3	0	8	68	1	0	0	0	0	0	0	1
18:15	58	4	0	0	3	1	6	72	1	0	0	0	0	0	0	1
18:30	53	3	0	0	2	1	8	67	2	0	0	0	0	0	0	2
18:45	71	4	1	0	3	0	5	84	5	0	0	0	0	0	0	5
Hour	236	13	2	0	11	2	27	291	9	0	0	0	0	0	0	9
Total	3506	360	89	15	113	19	188	4290	139	9	0	0	0	1	0	149

Site No. 2
Location Dock Rd(W) / CP Access / Dock Rd(E)
Date Tuesday 1 October 2024

Time	B to A - CP Access to Dock Rd(W)							Veh. Total	B to C - CP Access to Dock Rd(E)							Veh. Total
	CAR	LGV	OGV1	OGV2	PSV	M/C	P/C		CAR	LGV	OGV1	OGV2	PSV	M/C	P/C	
07:00	0	0	0	0	0	0	0	0	0	0	0	0	0	0	0	0
07:15	0	0	0	0	0	0	0	0	0	0	0	0	0	0	0	0
07:30	0	0	0	0	0	0	0	0	0	0	0	0	0	0	0	0
07:45	0	0	0	0	0	0	0	0	0	0	0	0	0	0	0	0
Hour	0	0	0	0	0	0	0	0	0	0	0	0	0	0	0	0
08:00	0	0	0	0	0	0	0	0	4	0	0	0	0	0	0	4
08:15	2	0	0	0	0	0	0	2	1	0	0	0	0	0	0	1
08:30	0	0	0	0	0	0	0	0	3	0	0	0	0	0	0	3
08:45	2	0	0	0	0	0	0	2	0	0	0	0	0	0	0	0
Hour	4	0	0	0	0	0	0	4	8	0	0	0	0	0	0	8
09:00	0	0	0	0	0	0	0	0	1	0	0	0	0	0	0	1
09:15	1	1	0	0	0	0	0	2	4	0	0	0	0	0	0	4
09:30	1	0	0	0	0	0	0	1	0	0	0	0	0	0	0	0
09:45	0	0	0	0	0	0	0	0	2	0	1	0	0	0	0	3
Hour	2	1	0	0	0	0	0	3	7	0	1	0	0	0	0	8
10:00	4	1	0	0	0	0	0	5	2	0	0	0	0	0	0	2
10:15	1	0	0	0	0	0	0	1	3	1	0	0	0	0	0	4
10:30	2	0	0	0	0	0	0	2	4	0	0	0	0	0	0	4
10:45	0	0	0	0	0	0	0	0	5	0	0	0	0	0	0	5
Hour	7	1	0	0	0	0	0	8	14	1	0	0	0	0	0	15
11:00	3	0	0	0	0	0	0	3	11	0	0	0	0	0	0	11
11:15	3	1	0	0	0	0	0	4	6	1	1	0	0	0	0	8
11:30	2	0	0	0	0	0	0	2	9	0	0	0	0	0	0	9
11:45	3	2	0	0	0	0	0	5	5	0	0	0	0	0	0	5
Hour	11	3	0	0	0	0	0	14	31	1	1	0	0	0	0	33
12:00	4	0	0	0	0	0	0	4	10	0	0	0	0	0	1	11
12:15	5	0	0	0	0	0	0	5	9	0	0	0	0	0	0	9
12:30	6	0	0	0	0	0	0	6	10	0	0	0	0	0	0	10
12:45	7	0	0	0	0	0	0	7	13	0	0	0	0	0	0	13
Hour	22	0	0	0	0	0	0	22	42	0	0	0	0	0	1	43
13:00	4	0	0	0	0	0	0	4	2	0	0	0	0	0	0	2
13:15	4	0	0	0	0	0	0	4	6	0	0	0	0	0	0	6
13:30	3	0	0	0	0	0	0	3	13	0	1	0	0	0	0	14
13:45	5	1	0	0	0	0	0	6	14	0	0	0	0	0	1	15
Hour	16	1	0	0	0	0	0	17	35	0	1	0	0	0	1	37
14:00	4	0	0	0	0	0	0	4	12	0	0	0	0	0	0	12
14:15	4	1	0	0	0	0	0	5	11	0	0	0	0	0	1	12
14:30	3	0	0	0	0	0	0	3	9	0	0	0	0	1	0	10
14:45	6	0	0	0	0	0	1	7	8	2	0	0	0	0	0	10
Hour	17	1	0	0	0	0	1	19	40	2	0	0	0	1	1	44
15:00	7	0	0	0	0	0	0	7	10	0	0	0	0	0	1	11
15:15	3	0	0	0	0	0	0	3	8	0	0	0	0	0	0	8
15:30	6	0	0	0	0	0	0	6	5	0	0	0	0	0	0	5
15:45	4	0	0	0	0	0	0	4	7	0	0	0	0	0	0	7
Hour	20	0	0	0	0	0	0	20	30	0	0	0	0	0	1	31
16:00	2	1	0	0	0	0	0	3	11	0	0	0	0	0	0	11
16:15	2	0	0	0	0	0	0	2	4	1	0	0	0	0	0	5
16:30	2	0	0	0	0	0	0	2	8	0	0	0	0	0	1	9
16:45	2	0	0	0	0	0	0	2	11	1	1	0	0	0	0	13
Hour	8	1	0	0	0	0	0	9	34	2	1	0	0	0	1	38
17:00	2	0	0	0	0	0	2	4	3	0	0	0	0	0	1	4
17:15	2	0	0	0	0	0	0	2	8	0	0	0	0	0	0	8
17:30	1	0	0	0	0	0	0	1	8	0	0	0	0	0	0	8
17:45	2	0	0	0	0	0	0	2	3	0	0	0	0	0	0	3
Hour	7	0	0	0	0	0	2	9	22	0	0	0	0	0	1	23
18:00	0	0	0	0	0	0	0	0	3	1	0	0	0	0	0	4
18:15	1	0	0	0	0	0	0	1	3	0	0	0	0	0	0	3
18:30	0	0	0	0	0	0	0	0	4	0	0	0	0	0	0	4
18:45	6	0	0	0	0	0	0	6	4	0	0	0	0	0	0	4
Hour	7	0	0	0	0	0	0	7	14	1	0	0	0	0	0	15
Total	121	8	0	0	0	0	3	132	277	7	4	0	0	1	6	295

Site No. 2
Location Dock Rd(W) / CP Access / Dock Rd(E)
Date Tuesday 1 October 2024

Time	C to B - Dock Rd(E) to CP Access							Veh. Total	C to A - Dock Rd(E) to Dock Rd(W)							Veh. Total
	CAR	LGV	OGV1	OGV2	PSV	M/C	P/C		CAR	LGV	OGV1	OGV2	PSV	M/C	P/C	
07:00	0	0	0	0	0	0	0	0	44	11	2	1	0	0	1	59
07:15	1	0	0	0	0	0	0	1	64	7	1	0	3	1	3	79
07:30	1	1	0	0	0	0	0	2	86	18	3	0	2	0	2	111
07:45	3	0	0	0	0	0	0	3	103	19	3	1	0	0	4	130
Hour	5	1	0	0	0	0	0	6	297	55	9	2	5	1	10	379
08:00	4	1	0	0	0	0	1	6	116	9	3	0	2	3		135
08:15	3	0	0	0	0	0	0	3	138	12	1	1	1	0	8	161
08:30	1	0	0	0	0	0	0	1	123	9	1	1	1	0	5	140
08:45	4	0	1	0	0	0	0	5	90	15	2	0	0	0	5	112
Hour	12	1	1	0	0	0	1	15	467	45	7	2	4	3	20	548
09:00	6	0	0	0	0	0	0	6	98	10	4	0	2	2	9	125
09:15	5	0	0	0	0	0	0	5	109	17	3	0	1	1	4	135
09:30	9	1	0	0	0	0	0	10	99	17	5	0	1	0	1	123
09:45	12	0	0	0	0	0	0	12	95	18	1	0	1	0	1	116
Hour	32	1	0	0	0	0	0	33	401	62	13	0	5	3	15	499
10:00	14	0	0	0	0	0	0	14	91	9	2	0	3	0	3	108
10:15	11	0	0	0	0	0	0	11	100	15	3	0	1	0	2	121
10:30	9	0	0	0	0	0	0	9	80	8	6	0	1	0	1	96
10:45	6	0	0	0	0	0	0	6	94	10	1	1	1	1	2	110
Hour	40	0	0	0	0	0	0	40	365	42	12	1	6	1	8	435
11:00	10	0	1	0	0	0	0	11	76	9	3	2	1	2	4	97
11:15	13	0	0	0	0	0	0	13	81	11	3	0	1	2	3	101
11:30	3	0	1	0	0	0	0	4	71	24	0	0	1	0	0	96
11:45	4	1	0	0	0	0	0	5	114	10	4	0	1	2	2	133
Hour	30	1	2	0	0	0	0	33	342	54	10	2	4	6	9	427
12:00	11	0	0	0	0	0	0	11	84	11	3	0	1	0	3	102
12:15	14	0	0	0	0	0	0	14	94	11	4	0	2	0	3	114
12:30	9	0	0	0	0	0	0	9	110	11	1	0	1	0	9	132
12:45	8	1	0	0	0	0	0	9	101	8	1	0	0	0	6	116
Hour	42	1	0	0	0	0	0	43	389	41	9	0	4	0	21	464
13:00	8	0	0	0	0	0	0	8	83	7	2	0	1	0	5	98
13:15	9	0	0	0	0	0	0	9	110	11	3	0	1	0	4	129
13:30	8	0	0	0	0	0	0	8	99	10	0	2	2	0	6	119
13:45	5	0	0	0	0	0	0	5	101	6	3	0	0	0	3	113
Hour	30	0	0	0	0	0	0	30	393	34	8	2	4	0	18	459
14:00	12	0	1	0	0	0	0	13	97	14	1	0	3	1	2	118
14:15	6	1	0	0	0	0	0	7	86	7	4	0	3	1	3	104
14:30	3	0	0	0	0	0	0	3	96	5	2	0	4	1	10	118
14:45	2	0	0	0	0	0	1	3	121	10	1	0	3	1	6	142
Hour	23	1	1	0	0	0	1	26	400	36	8	0	13	4	21	482
15:00	4	0	0	0	0	0	0	4	105	11	1	0	3	0	3	123
15:15	6	0	0	0	0	0	0	6	138	10	2	1	3	0	7	161
15:30	6	2	0	0	0	0	0	8	119	10	0	0	1	0	3	133
15:45	5	0	0	0	0	0	0	5	102	4	0	0	2	1	7	116
Hour	21	2	0	0	0	0	0	23	464	35	3	1	9	1	20	533
16:00	1	0	0	0	0	1	0	2	81	9	0	0	2	1	10	103
16:15	2	0	0	0	0	0	0	2	112	10	2	0	3	1	8	136
16:30	5	0	0	0	0	0	0	5	92	10	1	1	1	1	13	119
16:45	3	0	0	0	0	0	0	3	83	4	0	0	2	2	9	100
Hour	11	0	0	0	0	1	0	12	368	33	3	1	8	5	40	458
17:00	3	0	0	0	0	0	0	3	71	3	3	1	0	1	7	86
17:15	2	0	0	0	0	0	0	2	78	10	0	0	0	0	10	98
17:30	7	0	0	0	0	0	0	7	76	7	0	0	0	1	9	93
17:45	3	0	0	0	0	0	0	3	64	11	0	0	0	1	7	83
Hour	15	0	0	0	0	0	0	15	289	31	3	1	0	3	33	360
18:00	3	0	0	0	0	0	0	3	90	6	4	0	0	0	9	109
18:15	3	0	0	0	0	0	0	3	75	5	0	0	1	3	7	91
18:30	4	0	0	0	0	0	0	4	103	7	3	0	1	1	7	122
18:45	1	0	0	0	0	0	0	1	94	3	2	0	0	2	4	105
Hour	11	0	0	0	0	0	0	11	362	21	9	0	2	6	27	427
Total	272	8	4	0	0	1	2	287	4537	489	94	12	64	33	242	5471

Site No. 2
Location Dock Rd(W) / CP Access / Dock Rd(E)
Date Tuesday 1 October 2024

Time	To Arm A - Dock Rd(W)							Veh. Total	From Arm A - Dock Rd(W)							Veh. Total
	CAR	LGV	OGV1	OGV2	PSV	M/C	P/C		CAR	LGV	OGV1	OGV2	PSV	M/C	P/C	
07:00	44	11	2	1	0	0	1	59	58	10	2	1	1	0	3	75
07:15	64	7	1	0	3	1	3	79	76	16	2	1	1	0	1	97
07:30	86	18	3	0	2	0	2	111	93	14	2	1	0	0	2	112
07:45	103	19	3	1	0	0	4	130	125	5	5	0	0	1	2	138
Hour	297	55	9	2	5	1	10	379	352	45	11	3	2	1	8	422
08:00	116	9	3	0	2	3	2	135	116	6	1	1	2	2	8	136
08:15	140	12	1	1	1	0	8	163	114	6	1	0	1	0	5	127
08:30	123	9	1	1	1	0	5	140	94	3	5	0	5	0	7	114
08:45	92	15	2	0	0	0	5	114	95	7	3	0	4	1	10	120
Hour	471	45	7	2	4	3	20	552	419	22	10	1	12	3	30	497
09:00	98	10	4	0	2	2	9	125	93	5	6	0	6	0	4	114
09:15	110	18	3	0	1	1	4	137	93	11	1	0	5	0	3	113
09:30	100	17	5	0	1	0	1	124	60	10	3	0	3	0	3	79
09:45	95	18	1	0	1	0	1	116	85	8	0	0	5	1	2	101
Hour	403	63	13	0	5	3	15	502	331	34	10	0	19	1	12	407
10:00	95	10	2	0	3	0	3	113	85	5	1	0	2	0	3	96
10:15	101	15	3	0	1	0	2	122	73	8	3	0	2	1	2	89
10:30	82	8	6	0	1	0	1	98	79	7	0	0	2	0	1	89
10:45	94	10	1	1	1	1	2	110	81	9	3	0	1	2	2	98
Hour	372	43	12	1	6	1	8	443	318	29	7	0	7	3	8	372
11:00	79	9	3	2	1	2	4	100	61	7	2	1	5	1	4	81
11:15	84	12	3	0	1	2	3	105	85	10	6	1	4	1	1	108
11:30	73	24	0	0	1	0	0	98	52	16	1	0	4	0	2	75
11:45	117	12	4	0	1	2	2	138	69	9	3	2	2	0	4	89
Hour	353	57	10	2	4	6	9	441	267	42	12	4	15	2	11	353
12:00	88	11	3	0	1	0	3	106	78	11	3	2	2	0	0	96
12:15	99	11	4	0	2	0	3	119	69	6	1	1	2	0	4	83
12:30	116	11	1	0	1	0	9	138	75	6	2	0	2	0	2	87
12:45	108	8	1	0	0	0	6	123	79	7	4	1	2	0	1	94
Hour	411	41	9	0	4	0	21	486	301	30	10	4	8	0	7	360
13:00	87	7	2	0	1	0	5	102	73	13	0	0	2	0	2	90
13:15	114	11	3	0	1	0	4	133	80	7	0	0	3	0	6	96
13:30	102	10	0	2	2	0	6	122	78	9	1	0	2	1	2	93
13:45	106	7	3	0	0	0	3	119	74	10	2	0	1	0	4	91
Hour	409	35	8	2	4	0	18	476	305	39	3	0	8	1	14	370
14:00	101	14	1	0	3	1	2	122	61	9	3	0	2	0	1	76
14:15	90	8	4	0	3	1	3	109	79	8	3	0	1	1	4	96
14:30	99	5	2	0	4	1	10	121	79	8	2	0	0	0	9	98
14:45	127	10	1	0	3	1	7	149	84	3	1	1	2	0	1	92
Hour	417	37	8	0	13	4	22	501	303	28	9	1	5	1	15	362
15:00	112	11	1	0	3	0	3	130	77	9	2	0	4	0	8	100
15:15	141	10	2	1	3	0	7	164	78	11	0	0	0	0	1	90
15:30	125	10	0	0	1	0	3	139	67	12	3	0	3	1	6	92
15:45	106	4	0	0	2	1	7	120	87	12	1	0	0	0	4	104
Hour	484	35	3	1	9	1	20	553	309	44	6	0	7	1	19	386
16:00	83	10	0	0	2	1	10	106	97	9	1	0	3	2	3	115
16:15	114	10	2	0	3	1	8	138	71	7	1	0	5	0	7	91
16:30	94	10	1	1	1	1	13	121	64	5	2	0	3	1	5	80
16:45	85	4	0	0	2	2	9	102	46	2	1	0	1	1	2	53
Hour	376	34	3	1	8	5	40	467	278	23	5	0	12	4	17	339
17:00	73	3	3	1	0	1	9	90	62	7	0	2	3	1	4	79
17:15	80	10	0	0	0	0	10	100	51	6	1	0	0	0	8	66
17:30	77	7	0	0	0	1	9	94	50	3	2	0	2	0	4	61
17:45	66	11	0	0	0	1	7	85	54	4	1	0	2	0	4	65
Hour	296	31	3	1	0	3	35	369	217	20	4	2	7	1	20	271
18:00	90	6	4	0	0	0	9	109	55	2	1	0	3	0	8	69
18:15	76	5	0	0	1	3	7	92	59	4	0	0	3	1	6	73
18:30	103	7	3	0	1	1	7	122	55	3	0	0	2	1	8	69
18:45	100	3	2	0	0	2	4	111	76	4	1	0	3	0	5	89
Hour	369	21	9	0	2	6	27	434	245	13	2	0	11	2	27	300
Total	4658	497	94	12	64	33	245	5603	3645	369	89	15	113	20	188	4439

Site No. 2
Location Dock Rd(W) / CP Access / Dock Rd(E)
Date Tuesday 1 October 2024

Time	To Arm B - CP Access							Veh. Total	From Arm B - CP Access							Veh. Total
	CAR	LGV	OGV1	OGV2	PSV	M/C	P/C		CAR	LGV	OGV1	OGV2	PSV	M/C	P/C	
07:00	0	0	0	0	0	0	0	0	0	0	0	0	0	0	0	0
07:15	1	0	0	0	0	0	0	1	0	0	0	0	0	0	0	0
07:30	1	1	0	0	0	0	0	2	0	0	0	0	0	0	0	0
07:45	6	0	0	0	0	0	0	6	0	0	0	0	0	0	0	0
Hour	8	1	0	0	0	0	0	9	0	0	0	0	0	0	0	0
08:00	5	1	0	0	0	0	1	7	4	0	0	0	0	0	0	4
08:15	3	0	0	0	0	0	0	3	3	0	0	0	0	0	0	3
08:30	1	0	0	0	0	0	0	1	3	0	0	0	0	0	0	3
08:45	6	0	1	0	0	0	0	7	2	0	0	0	0	0	0	2
Hour	15	1	1	0	0	0	1	18	12	0	0	0	0	0	0	12
09:00	7	0	0	0	0	0	0	7	1	0	0	0	0	0	0	1
09:15	7	1	0	0	0	0	0	8	5	1	0	0	0	0	0	6
09:30	10	1	0	0	0	0	0	11	1	0	0	0	0	0	0	1
09:45	16	0	0	0	0	1	0	17	2	0	1	0	0	0	0	3
Hour	40	2	0	0	0	1	0	43	9	1	1	0	0	0	0	11
10:00	21	0	0	0	0	0	0	21	6	1	0	0	0	0	0	7
10:15	14	0	0	0	0	0	0	14	4	1	0	0	0	0	0	5
10:30	13	0	0	0	0	0	0	13	6	0	0	0	0	0	0	6
10:45	13	0	0	0	0	0	0	13	5	0	0	0	0	0	0	5
Hour	61	0	0	0	0	0	0	61	21	2	0	0	0	0	0	23
11:00	12	0	1	0	0	0	0	13	14	0	0	0	0	0	0	14
11:15	23	2	0	0	0	0	0	25	9	2	1	0	0	0	0	12
11:30	8	0	1	0	0	0	0	9	11	0	0	0	0	0	0	11
11:45	10	2	0	0	0	0	0	12	8	2	0	0	0	0	0	10
Hour	53	4	2	0	0	0	0	59	42	4	1	0	0	0	0	47
12:00	14	0	0	0	0	0	0	14	14	0	0	0	0	0	1	15
12:15	23	0	0	0	0	0	0	23	14	0	0	0	0	0	0	14
12:30	14	0	0	0	0	0	0	14	16	0	0	0	0	0	0	16
12:45	13	1	0	0	0	0	0	14	20	0	0	0	0	0	0	20
Hour	64	1	0	0	0	0	0	65	64	0	0	0	0	0	1	65
13:00	14	0	0	0	0	0	0	14	6	0	0	0	0	0	0	6
13:15	11	1	0	0	0	0	0	12	10	0	0	0	0	0	0	10
13:30	15	0	0	0	0	0	0	15	16	0	1	0	0	0	0	17
13:45	8	1	0	0	0	0	0	9	19	1	0	0	0	0	1	21
Hour	48	2	0	0	0	0	0	50	51	1	1	0	0	0	1	54
14:00	15	0	1	0	0	0	0	16	16	0	0	0	0	0	0	16
14:15	10	1	0	0	0	0	0	11	15	1	0	0	0	0	1	17
14:30	10	2	0	0	0	0	0	12	12	0	0	0	0	1	0	13
14:45	4	0	0	0	0	0	1	5	14	2	0	0	0	0	1	17
Hour	39	3	1	0	0	0	1	44	57	3	0	0	0	1	2	63
15:00	4	0	0	0	0	0	0	4	17	0	0	0	0	0	1	18
15:15	7	1	0	0	0	0	0	8	11	0	0	0	0	0	0	11
15:30	7	2	0	0	0	0	0	9	11	0	0	0	0	0	0	11
15:45	6	0	0	0	0	0	0	6	11	0	0	0	0	0	0	11
Hour	24	3	0	0	0	0	0	27	50	0	0	0	0	0	1	51
16:00	2	0	0	0	0	1	0	3	13	1	0	0	0	0	0	14
16:15	3	0	0	0	0	0	0	3	6	1	0	0	0	0	0	7
16:30	7	0	0	0	0	0	0	7	10	0	0	0	0	0	1	11
16:45	4	0	0	0	0	0	0	4	13	1	1	0	0	0	0	15
Hour	16	0	0	0	0	1	0	17	42	3	1	0	0	0	1	47
17:00	4	0	0	0	0	0	0	4	5	0	0	0	0	0	3	8
17:15	6	0	0	0	0	0	0	6	10	0	0	0	0	0	0	10
17:30	10	0	0	0	0	0	0	10	9	0	0	0	0	0	0	9
17:45	3	0	0	0	0	0	0	3	5	0	0	0	0	0	0	5
Hour	23	0	0	0	0	0	0	23	29	0	0	0	0	0	3	32
18:00	4	0	0	0	0	0	0	4	3	1	0	0	0	0	0	4
18:15	4	0	0	0	0	0	0	4	4	0	0	0	0	0	0	4
18:30	6	0	0	0	0	0	0	6	4	0	0	0	0	0	0	4
18:45	6	0	0	0	0	0	0	6	10	0	0	0	0	0	0	10
Hour	20	0	0	0	0	0	0	20	21	1	0	0	0	0	0	22
Total	411	17	4	0	0	2	2	436	398	15	4	0	0	1	9	427

Site No. 2
Location Dock Rd(W) / CP Access / Dock Rd(E)
Date Tuesday 1 October 2024

Time	To Arm C - Dock Rd(E)							Veh. Total	From Arm C - Dock Rd(E)							Veh. Total
	CAR	LGV	OGV1	OGV2	PSV	M/C	P/C		CAR	LGV	OGV1	OGV2	PSV	M/C	P/C	
07:00	58	10	2	1	1	0	3	75	44	11	2	1	0	0	1	59
07:15	76	16	2	1	1	0	1	97	65	7	1	0	3	1	3	80
07:30	93	14	2	1	0	0	2	112	87	19	3	0	2	0	2	113
07:45	122	5	5	0	0	1	2	135	106	19	3	1	0	0	4	133
Hour	349	45	11	3	2	1	8	419	302	56	9	2	5	1	10	385
08:00	119	6	1	1	2	2	8	139	120	10	3	0	2	3		141
08:15	115	6	1	0	1	0	5	128	141	12	1	1	1	0	8	164
08:30	97	3	5	0	5	0	7	117	124	9	1	1	1	0	5	141
08:45	93	7	3	0	4	1	10	118	94	15	3	0	0	0	5	117
Hour	424	22	10	1	12	3	30	502	479	46	8	2	4	3	21	563
09:00	93	5	6	0	6	0	4	114	104	10	4	0	2	2	9	131
09:15	95	10	1	0	5	0	3	114	114	17	3	0	1	1	4	140
09:30	59	10	3	0	3	0	3	78	108	18	5	0	1	0	1	133
09:45	83	8	1	0	5	0	2	99	107	18	1	0	1	0	1	128
Hour	330	33	11	0	19	0	12	405	433	63	13	0	5	3	15	532
10:00	80	5	1	0	2	0	3	91	105	9	2	0	3	0	3	122
10:15	73	9	3	0	2	1	2	90	111	15	3	0	1	0	2	132
10:30	79	7	0	0	2	0	1	89	89	8	6	0	1	0	1	105
10:45	79	9	3	0	1	2	2	96	100	10	1	1	1	1	2	116
Hour	311	30	7	0	7	3	8	366	405	42	12	1	6	1	8	475
11:00	70	7	2	1	5	1	4	90	86	9	4	2	1	2	4	108
11:15	81	9	7	1	4	1	1	104	94	11	3	0	1	2	3	114
11:30	56	16	1	0	4	0	2	79	74	24	1	0	1	0	0	100
11:45	68	8	3	2	2	0	4	87	118	11	4	0	1	2	2	138
Hour	275	40	13	4	15	2	11	360	372	55	12	2	4	6	9	460
12:00	85	11	3	2	2	0	1	104	95	11	3	0	1	0	3	113
12:15	69	6	1	1	2	0	4	83	108	11	4	0	2	0	3	128
12:30	80	6	2	0	2	0	2	92	119	11	1	0	1	0	9	141
12:45	87	7	4	1	2	0	1	102	109	9	1	0	0	0	6	125
Hour	321	30	10	4	8	0	8	381	431	42	9	0	4	0	21	507
13:00	69	13	0	0	2	0	2	86	91	7	2	0	1	0	5	106
13:15	84	6	0	0	3	0	6	99	119	11	3	0	1	0	4	138
13:30	84	9	2	0	2	1	2	100	107	10	0	2	2	0	6	127
13:45	85	9	2	0	1	0	5	102	106	6	3	0	0	0	3	118
Hour	322	37	4	0	8	1	15	387	423	34	8	2	4	0	18	489
14:00	70	9	3	0	2	0	1	85	109	14	2	0	3	1	2	131
14:15	86	8	3	0	1	1	5	104	92	8	4	0	3	1	3	111
14:30	81	6	2	0	0	1	9	99	99	5	2	0	4	1	10	121
14:45	90	5	1	1	2	0	1	100	123	10	1	0	3	1	7	145
Hour	327	28	9	1	5	2	16	388	423	37	9	0	13	4	22	508
15:00	87	9	2	0	4	0	9	111	109	11	1	0	3	0	3	127
15:15	85	10	0	0	0	0	1	96	144	10	2	1	3	0	7	167
15:30	71	12	3	0	3	1	6	96	125	12	0	0	1	0	3	141
15:45	93	12	1	0	0	0	4	110	107	4	0	0	2	1	7	121
Hour	336	43	6	0	7	1	20	413	485	37	3	1	9	1	20	556
16:00	107	9	1	0	3	2	3	125	82	9	0	0	2	2	10	105
16:15	74	8	1	0	5	0	7	95	114	10	2	0	3	1	8	138
16:30	70	5	2	0	3	1	6	87	97	10	1	1	1	1	13	124
16:45	56	3	2	0	1	1	2	65	86	4	0	0	2	2	9	103
Hour	307	25	6	0	12	4	18	372	379	33	3	1	8	6	40	470
17:00	64	7	0	2	3	1	5	82	74	3	3	1	0	1	7	89
17:15	55	6	1	0	0	0	8	70	80	10	0	0	0	0	10	100
17:30	55	3	2	0	2	0	4	66	83	7	0	0	0	1	9	100
17:45	57	4	1	0	2	0	4	68	67	11	0	0	0	1	7	86
Hour	231	20	4	2	7	1	21	286	304	31	3	1	0	3	33	375
18:00	57	3	1	0	3	0	8	72	93	6	4	0	0	0	9	112
18:15	61	4	0	0	3	1	6	75	78	5	0	0	1	3	7	94
18:30	57	3	0	0	2	1	8	71	107	7	3	0	1	1	7	126
18:45	75	4	1	0	3	0	5	88	95	3	2	0	0	2	4	106
Hour	250	14	2	0	11	2	27	306	373	21	9	0	2	6	27	438
Total	3783	367	93	15	113	20	194	4585	4809	497	98	12	64	34	244	5758