


**ZTV (Zone of Theoretical Visibility) indicating the areas that have a potential view of the proposed turbines at Kellystown Wind Farm (Tip Height 180m)**

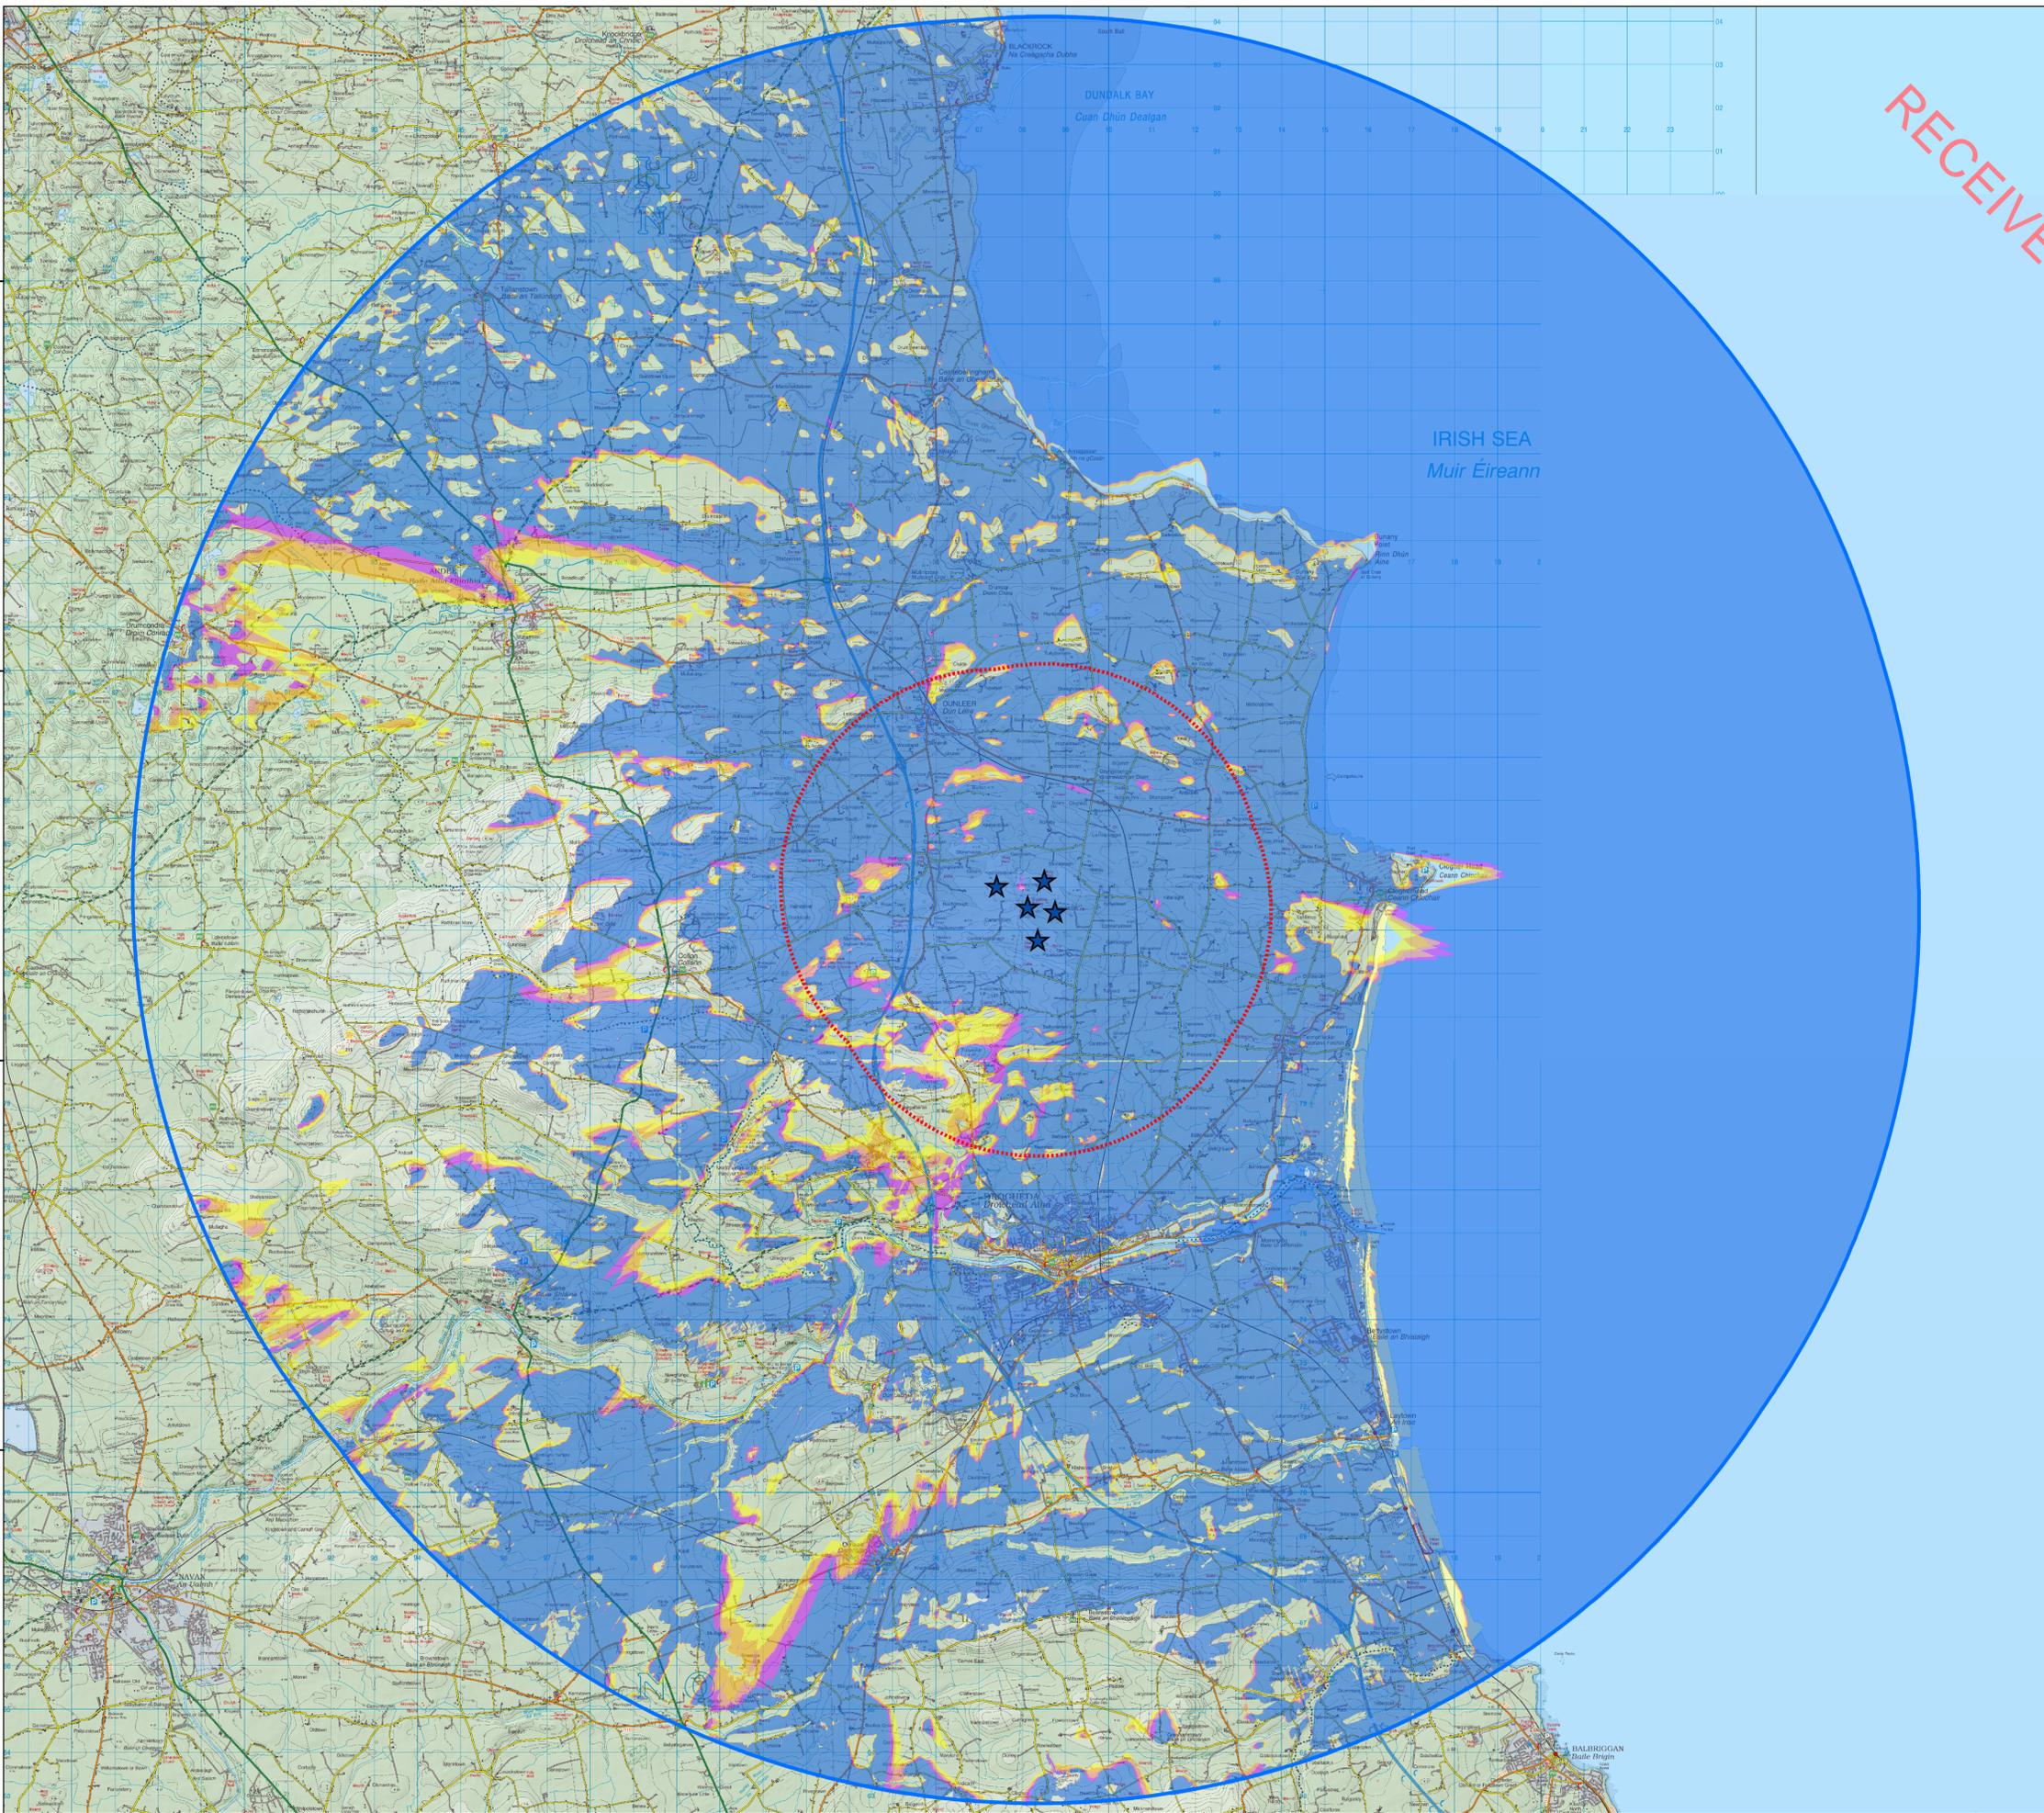

**Proposed Turbines**



**No. Turbines Visible**




**5km Central Study Area**



**20km Study Area**



RECEIVED: 04/12/2024

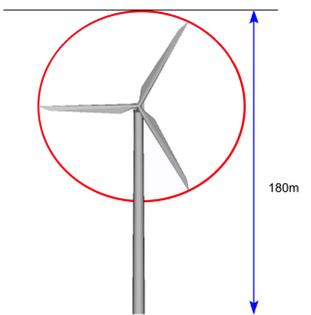

This ZTV map is based on the potential to see any part of the proposed turbine/s from the tip to base in a theoretical bare-ground scenario i.e. without accounting for screening by vegetation and/or buildings.

Observer Height assumed: 1.7m to eye-level height  
Tip Height: 180m

Scale: 1:75,000 if printed @ A1 size

