

This page intentionally left blank

View Point

13

Kealkill Stone Circle


Photomontage 13

View from the Kealkill Stone Circle, within the townland of Kealkill. Located approximately 7.3km southwest from the nearest proposed turbine (T3).


| | |
|--|---|
| View point grid reference | E 505353 N 555649 |
| Date of image taken | 2022-11-25 |
| Time of image taken | 12:19 |
| View point elevation | 136m |
| Angle of Views | 90° / 53.5° |
| View Direction (Image Centre) | 28° |
| Horizontal extent of proposed turbines | 4° |
| Number of proposed turbines visible | 3/3 |
| Turbine Hub Height | 90m |
| Turbine Tip Height | 156.5m |
| Turbine Rotor Diameter | 133m |
| Montage Type | Type 4+ Photomontage / Photowire / Survey / Scale Verifiable |
| Camera & Lens | Canon 5D Mark III / Full Frame Sensor with a 50mm Lens |
| Tripod | Manfrotto 190X extended to approx 1.5m. |
| Map Licence | © Ordnance Survey Ireland. All rights reserved. Licence number CYAL50267517 |



View point relative to 25km radius.

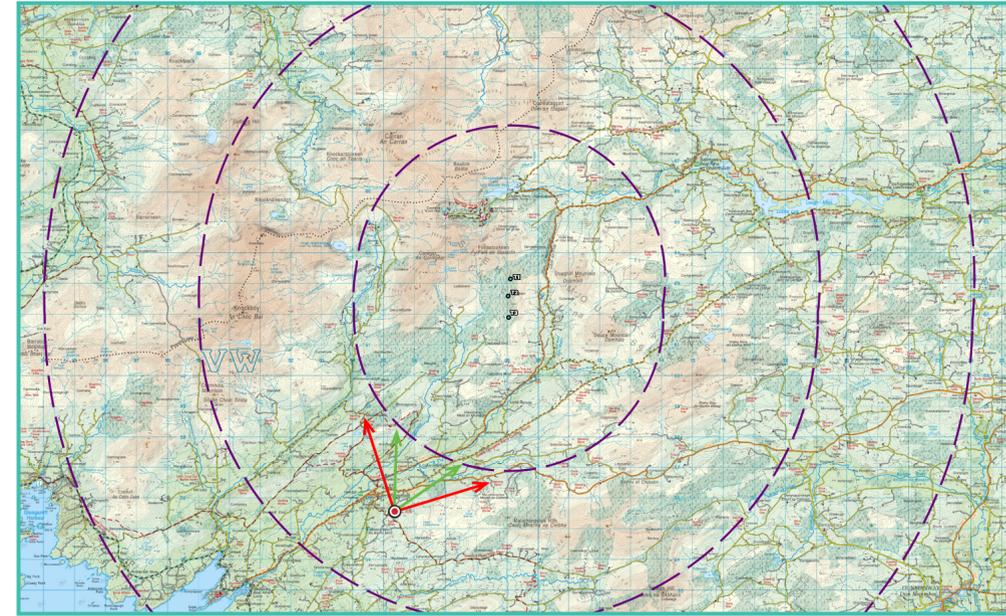

View point relative to proposed wind farm site.

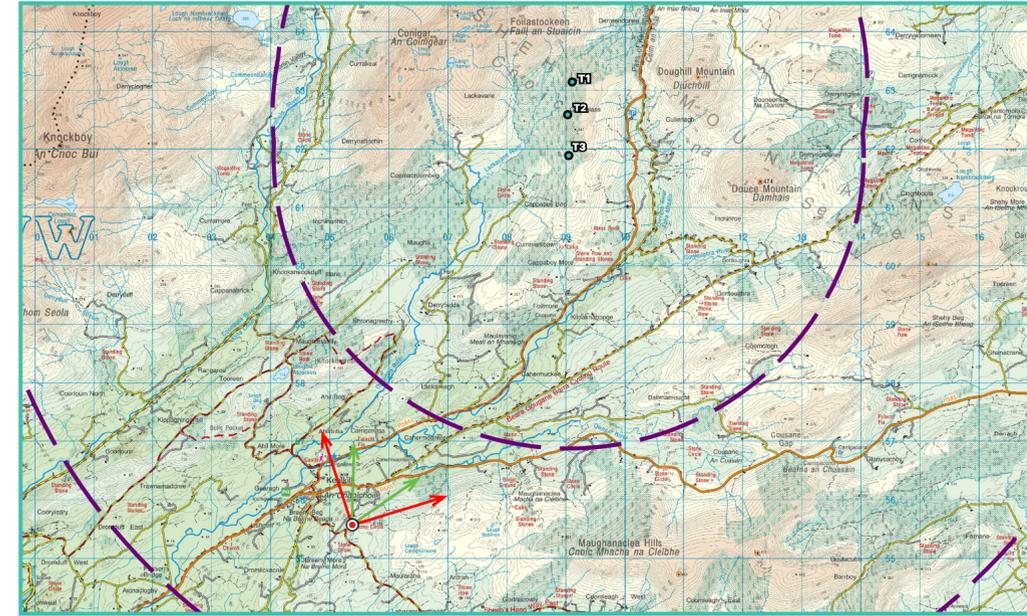

Detail of view point location.

Map Legend

- Area shown in 90° view
- Area shown in 53.5° view
- View Point

Wireline Legend

- Proposed Curraglass Wind Farm
- Existing Wind Farms
- Permitted Wind Farms
- Proposed Wind Farms
- Proposed Met Mast

Prepared by
MKO
Planning & Environmental Consultants
Tuam Road, Galway.

Tel: (091) 73 56 11
E-mail: info@mkoireland.ie
Website: www.mkoireland.ie



90° View Extent


Key Image at 120°



53.5° View Extent




Matching Wireline

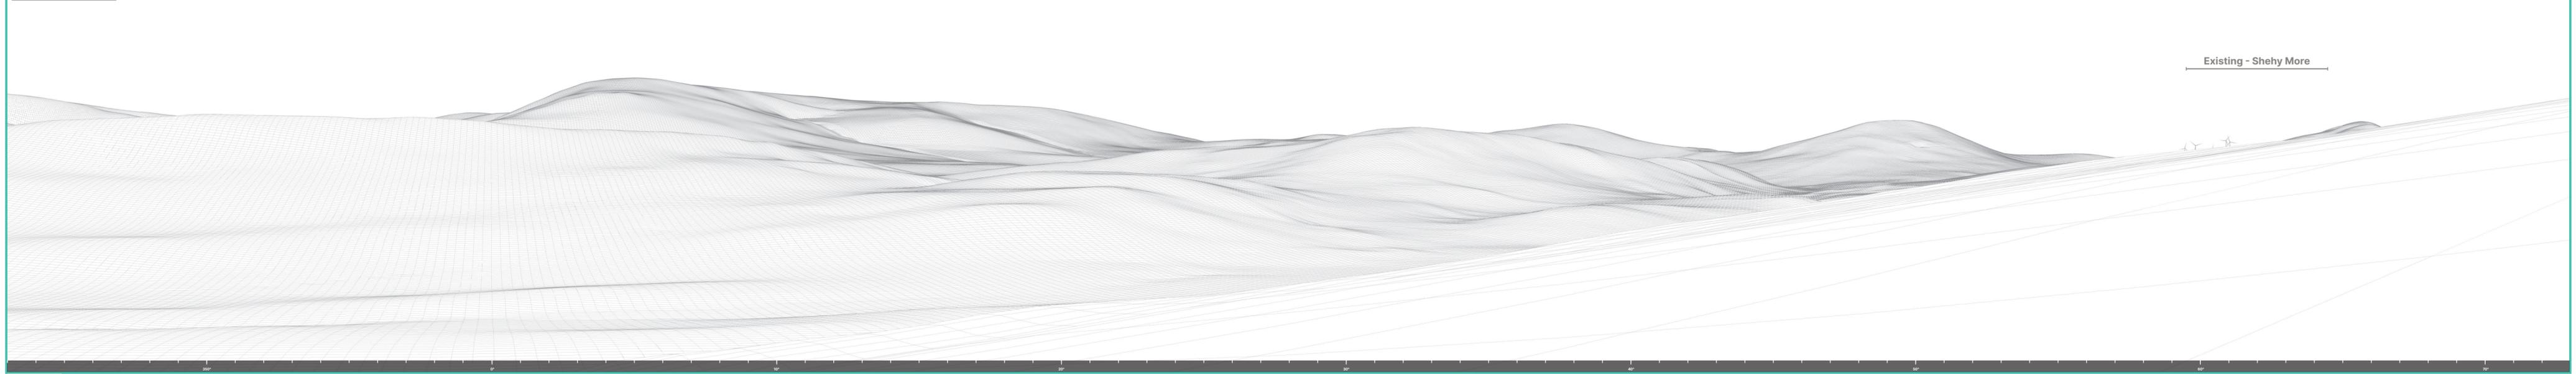

Proposed Photomontage with Cumulative at 90°




Matching Wireline

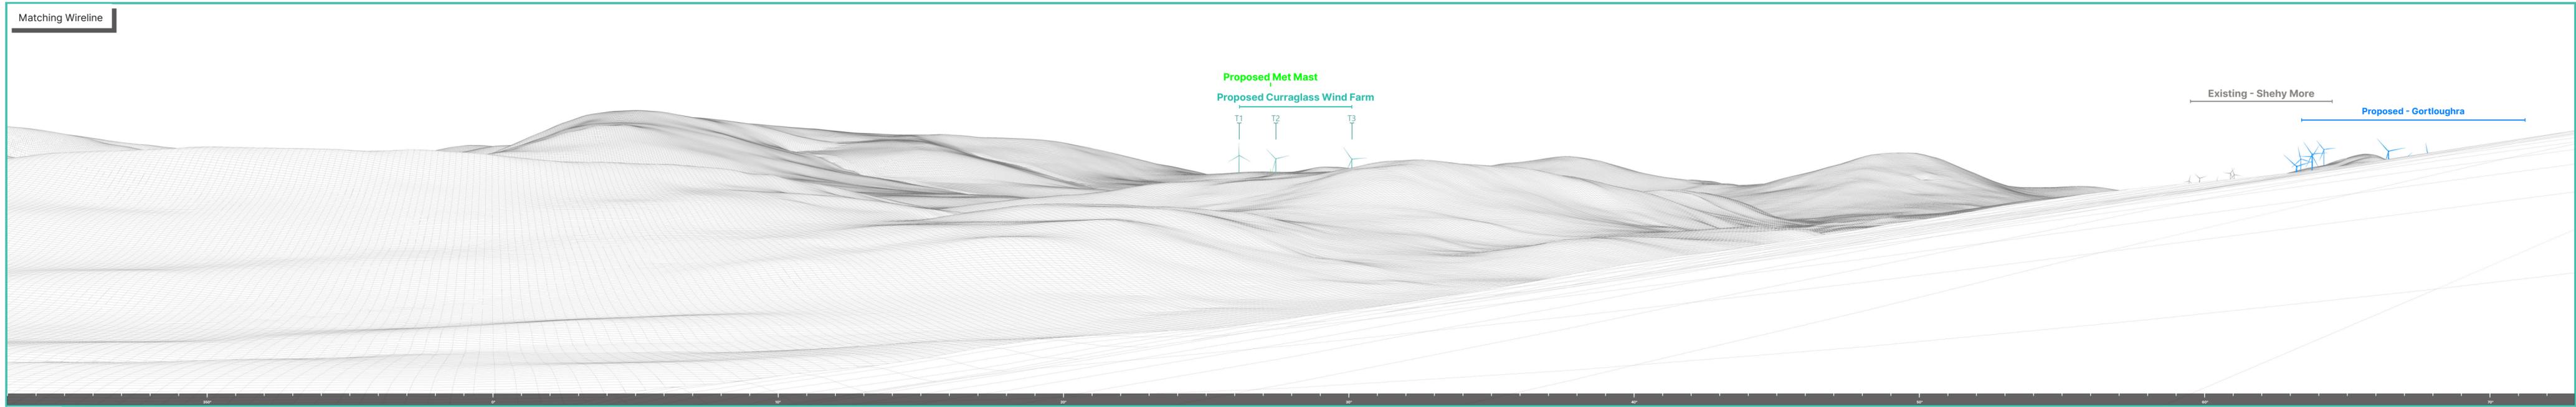

Proposed Photomontage with Cumulative at 53.5°



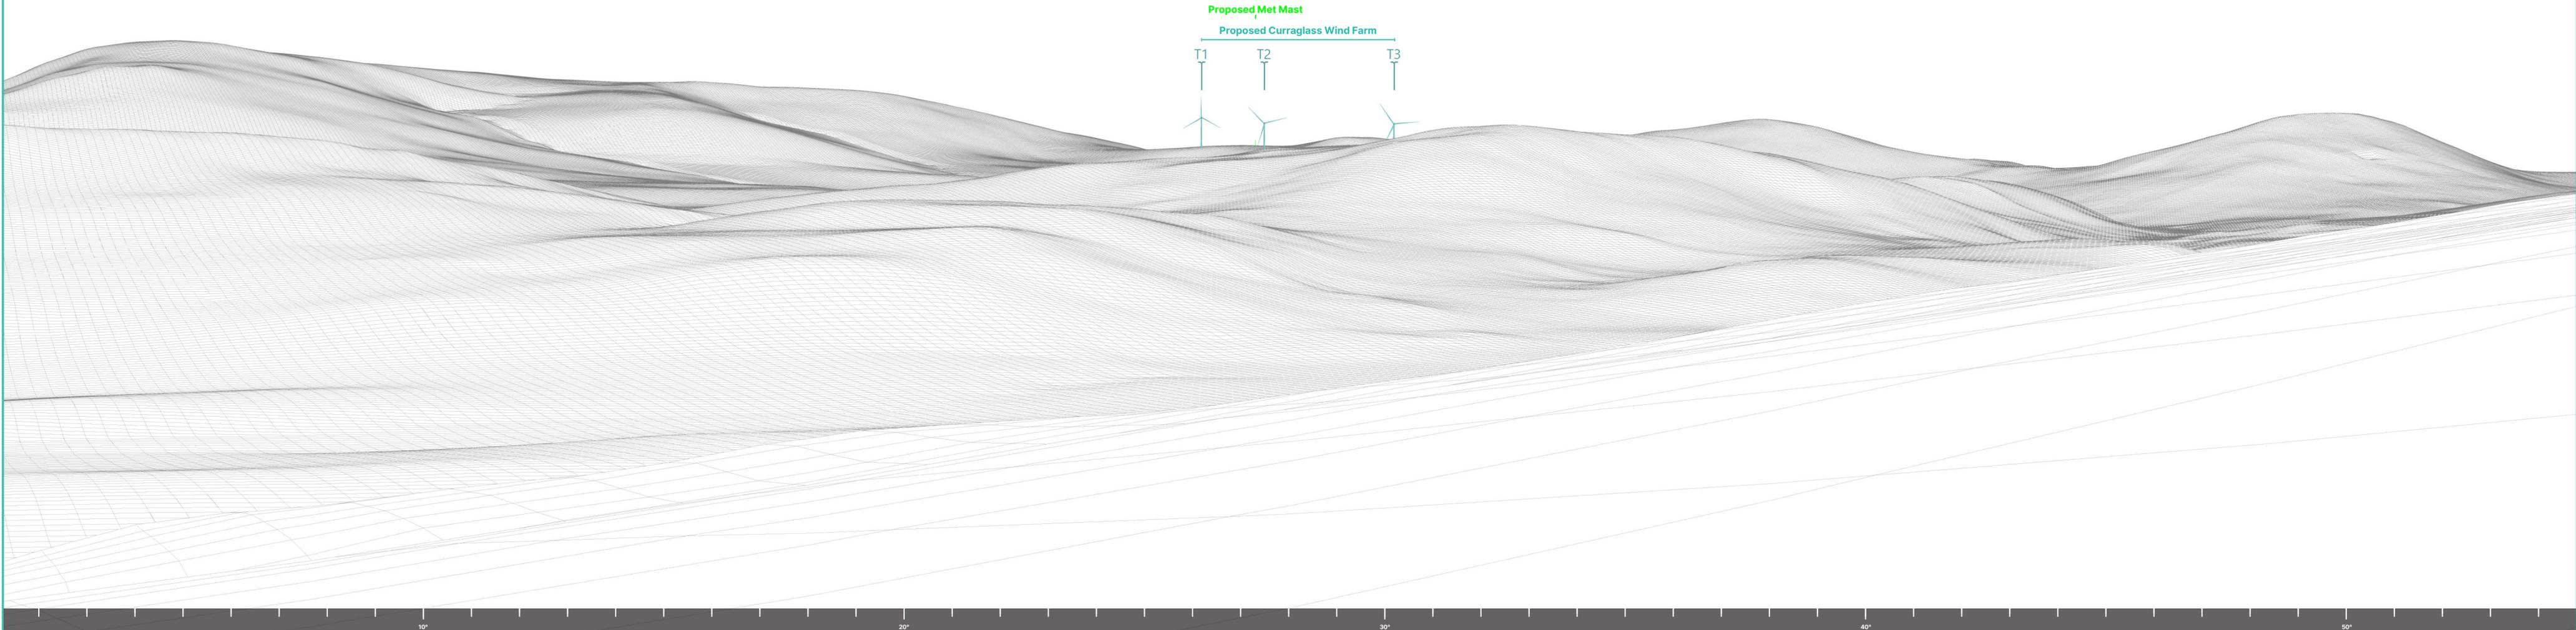


Proposed Met Mast
Proposed Curraglass Wind Farm
T1 T2 T3

This page intentionally left blank


Photomontage 14

View from the L-87812 Local Road / Sli Gaeltacht Mhuscraí walking trail, within the townland on Coomacroobeg. Located approximately 1.9km west from the nearest proposed turbine (T3).


| | |
|--|---|
| View point grid reference | E 507308 N 561272 |
| Date of image taken | 2024-12-10 |
| Time of image taken | 16:19 |
| View point elevation | 166m |
| Angle of Views | 90° / 53.5° |
| View Direction (Image Centre) | 53° |
| Horizontal extent of proposed turbines | 26° |
| Number of proposed turbines visible | 3/3 |
| Turbine Hub Height | 90m |
| Turbine Tip Height | 156.5m |
| Turbine Rotor Diameter | 133m |
| Montage Type | Type 4+ Photomontage / Photowire / Survey / Scale Verifiable |
| Camera & Lens | Canon 5D Mark III / Full Frame Sensor with a 50mm Lens |
| Tripod | Manfrotto 190X extended to approx 1.5m. |
| Map Licence | © Ordnance Survey Ireland. All rights reserved. Licence number CYAL50267517 |

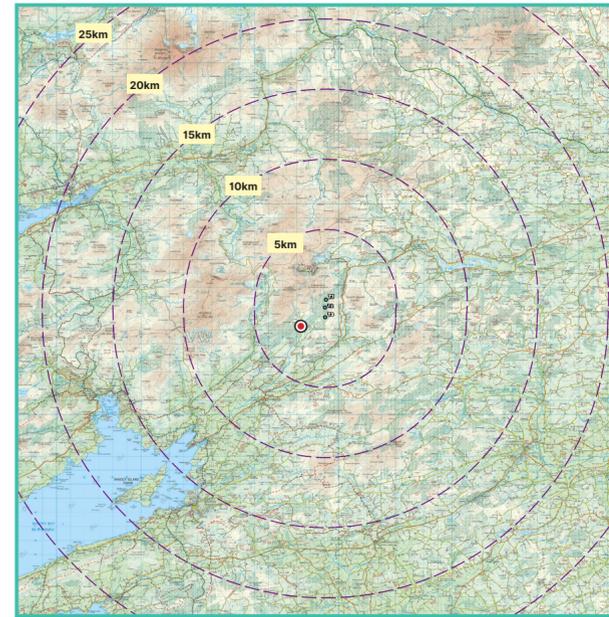

View point relative to 25km radius.

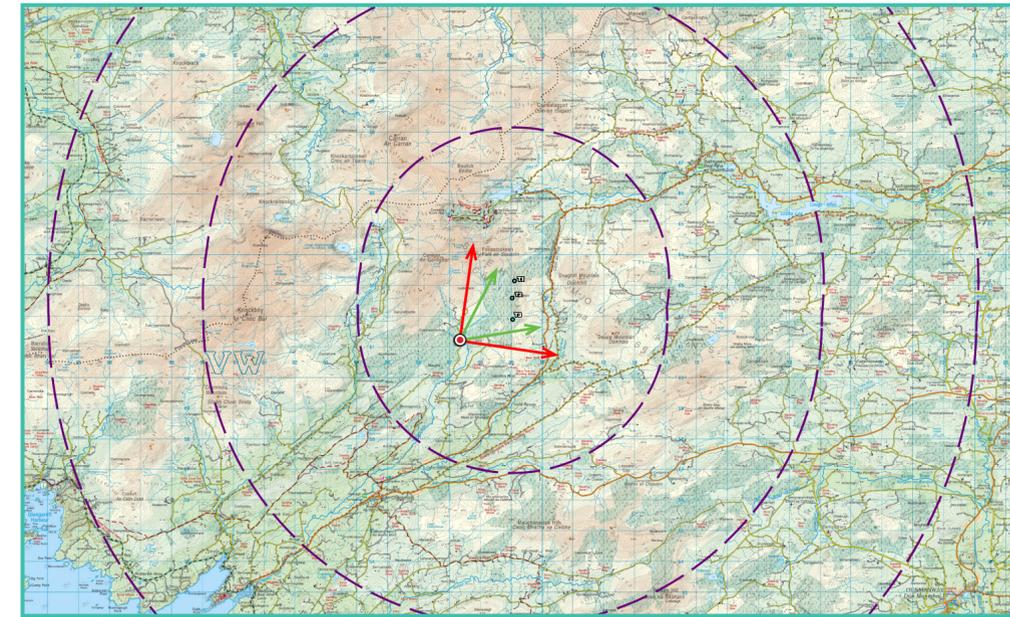

View point relative to proposed wind farm site.

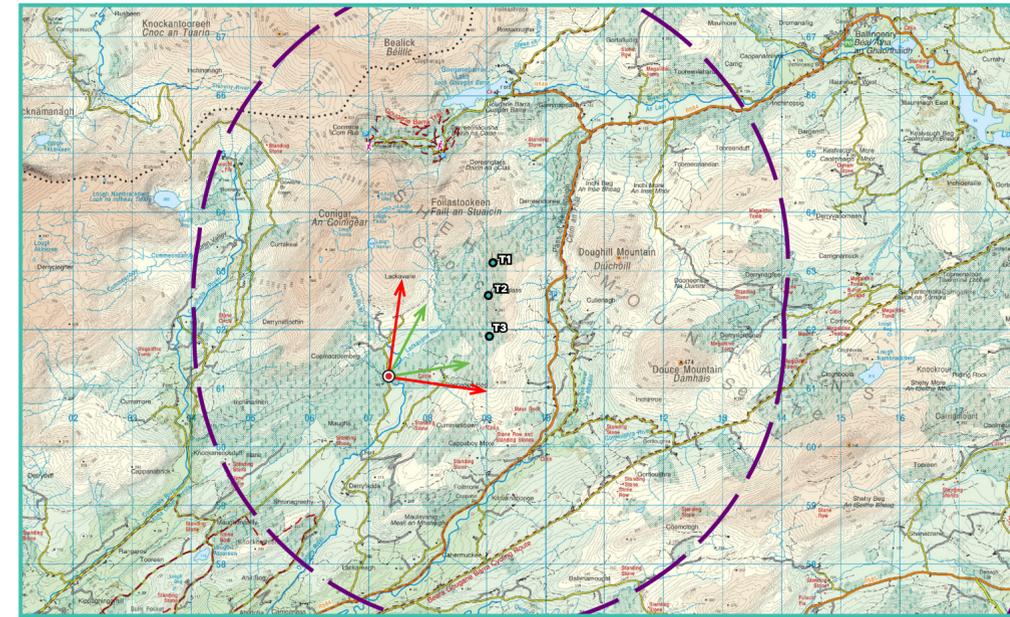

Detail of view point location.

Map Legend

- Area shown in 90° view
- Area shown in 53.5° view
- View Point

Wireline Legend

- Proposed Curraglass Wind Farm
- Existing Wind Farms
- Permitted Wind Farms
- Proposed Wind Farms
- Proposed Met Mast

Prepared by
MKO
Planning & Environmental Consultants
Tuam Road, Galway.

Tel: (091) 73 56 11
E-mail: info@mkofireland.ie
Website: www.mkofireland.ie




90° View Extent




53.5° View Extent



Matching Wireline

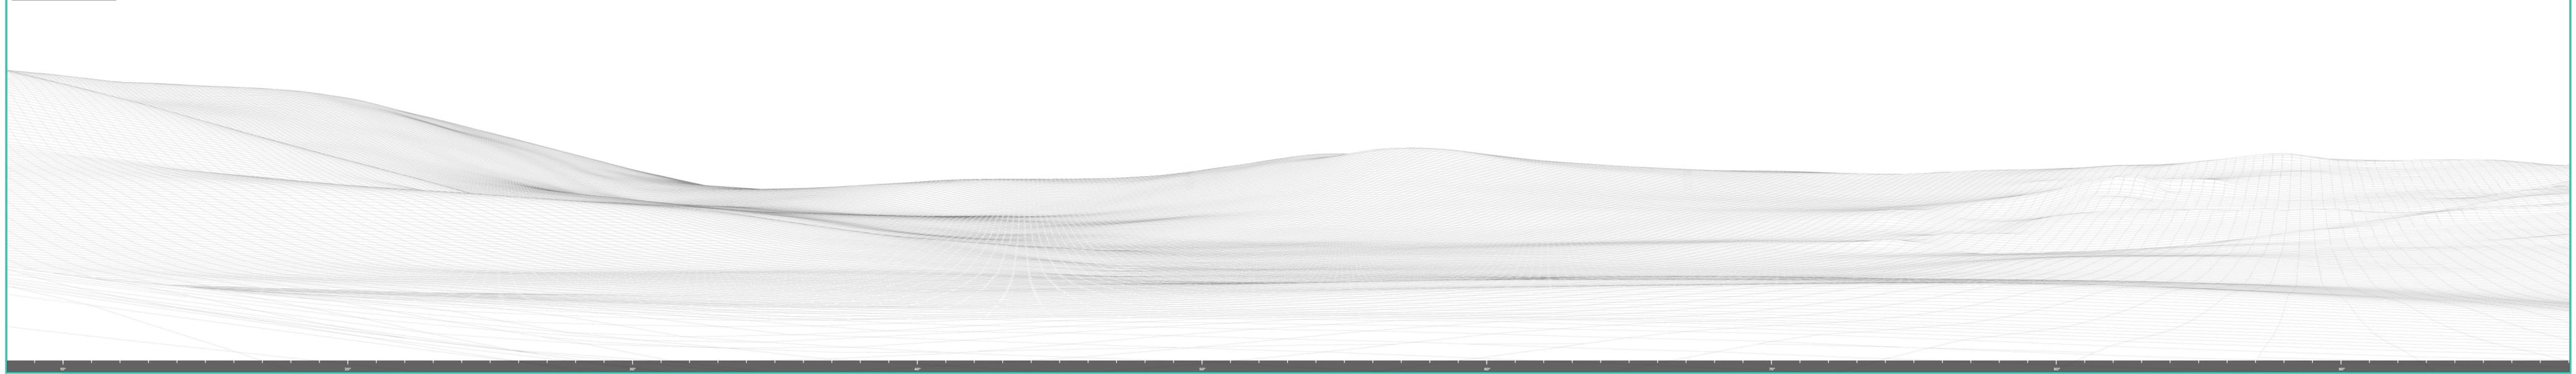

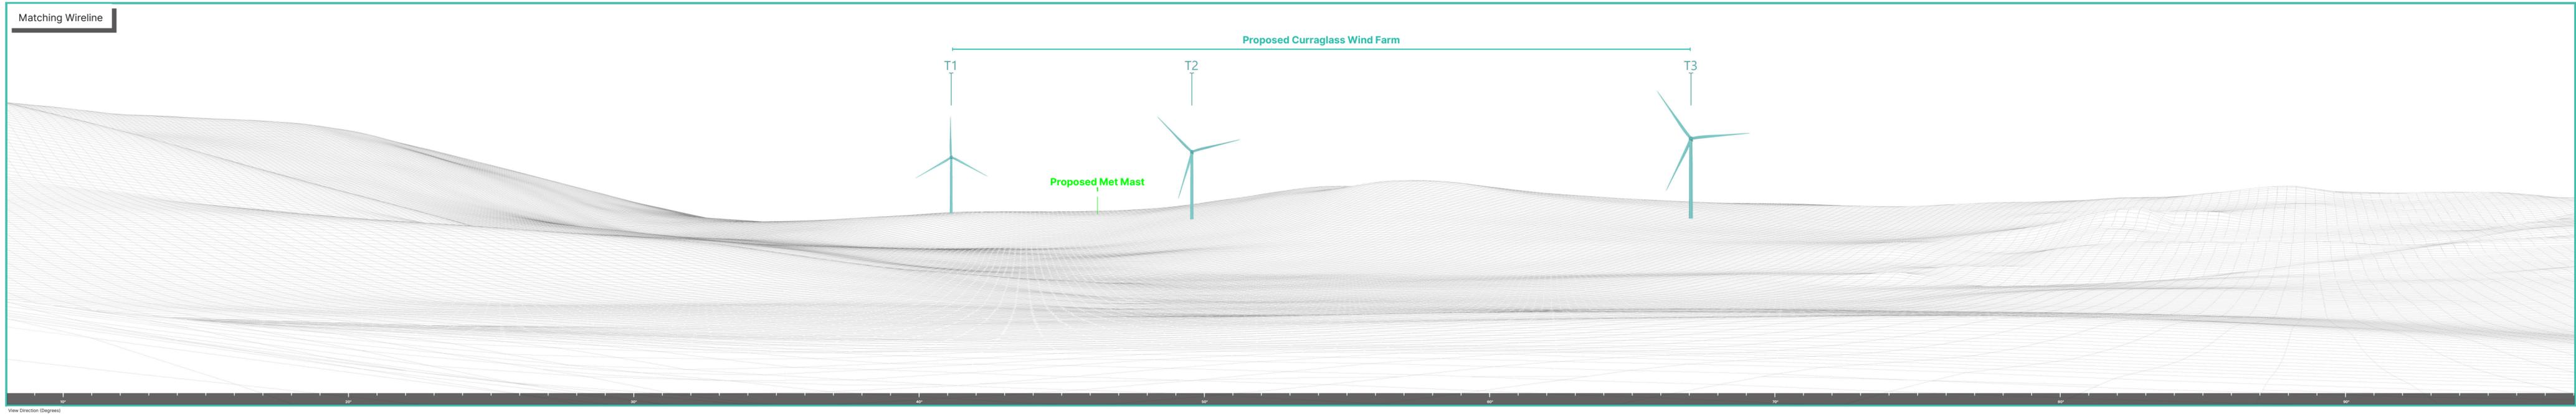

Proposed Photomontage with Cumulative at 53.5°




Proposed Curraglass Wind Farm

T1

T2

T3

Proposed Met Mast

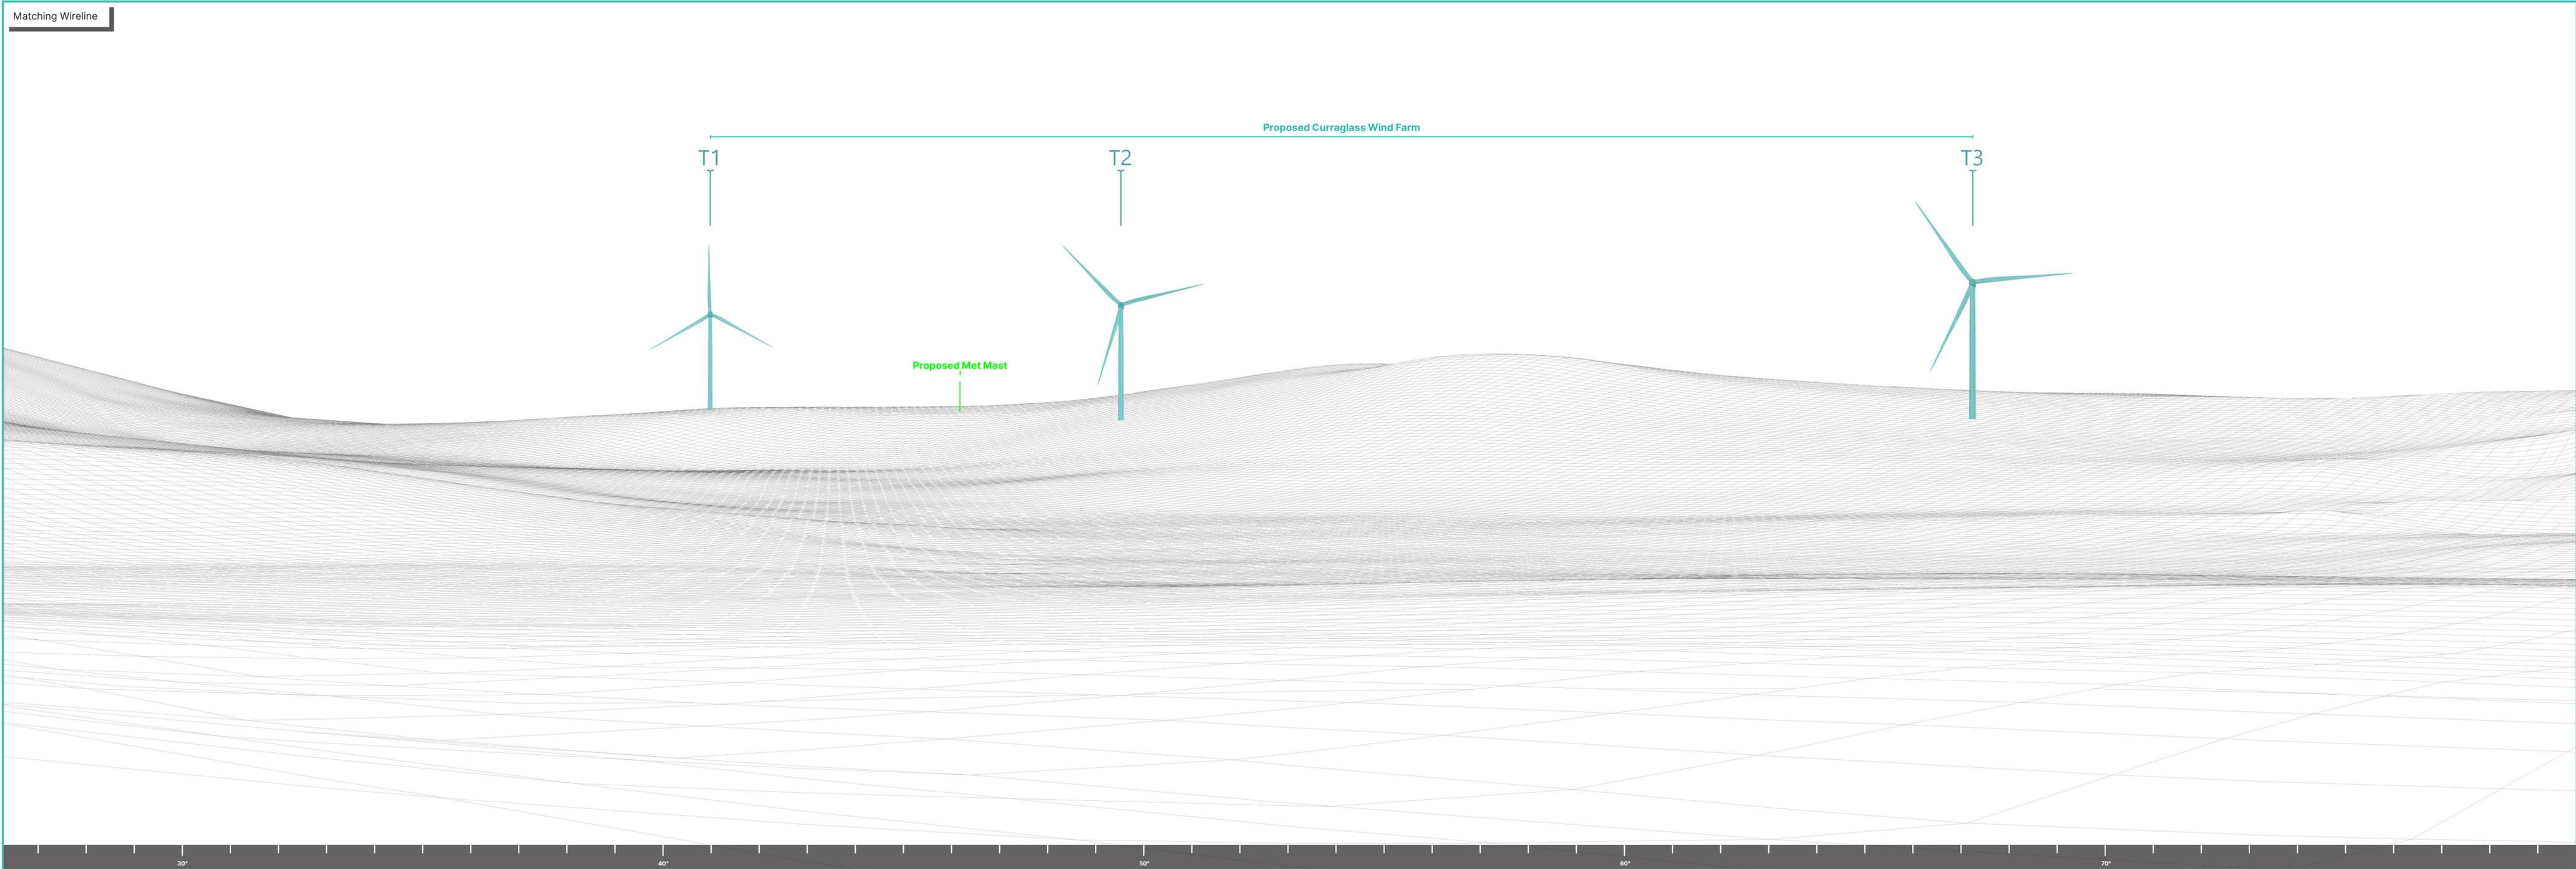


This page intentionally left blank


Photomontage 15

View from the L-8707 Local Road / Sheeps Head Looped cycle trail, within the townland on Curraghavaddra. Located approximately 21km southwest from the nearest proposed turbine (T3).

| | |
|--|--|
| View point grid reference | E 495043 N 545372 |
| Date of image taken | 2025-04-02 |
| Time of image taken | 16:49 |
| View point elevation | 162m |
| Angle of Views | 90° / 53.5° |
| View Direction (Image Centre) | 39° |
| Horizontal extent of proposed turbines | 2° |
| Number of proposed turbines visible | 3/3 |
| Turbine Hub Height | 90m |
| Turbine Tip Height | 156.5m |
| Turbine Rotor Diameter | 133m |
| Montage Type | Type 4* Photomontage / Photowire / Survey / Scale Verifiable |
| Camera & Lens | Canon 5D Mark III / Full Frame Sensor with a 50mm Lens |
| Tripod | Manfrotto 190X extended to approx 1.5m. |
| Map Licence | © Ordnance Survey Ireland. All rights reserved. Licence number CYAL50267517 |

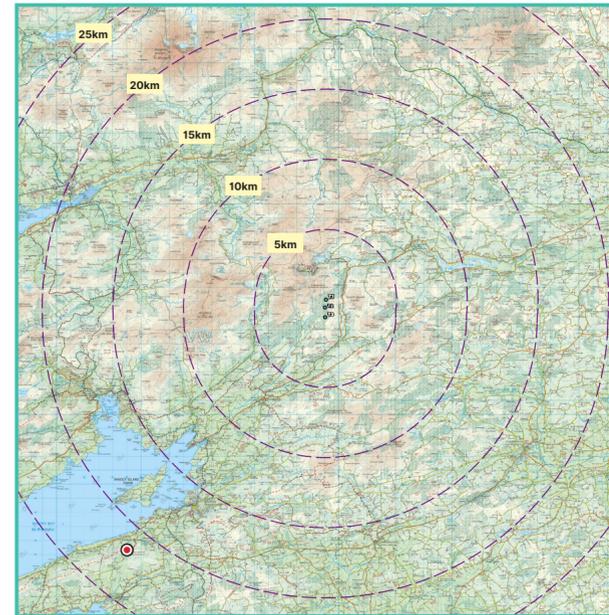

View point relative to 25km radius.

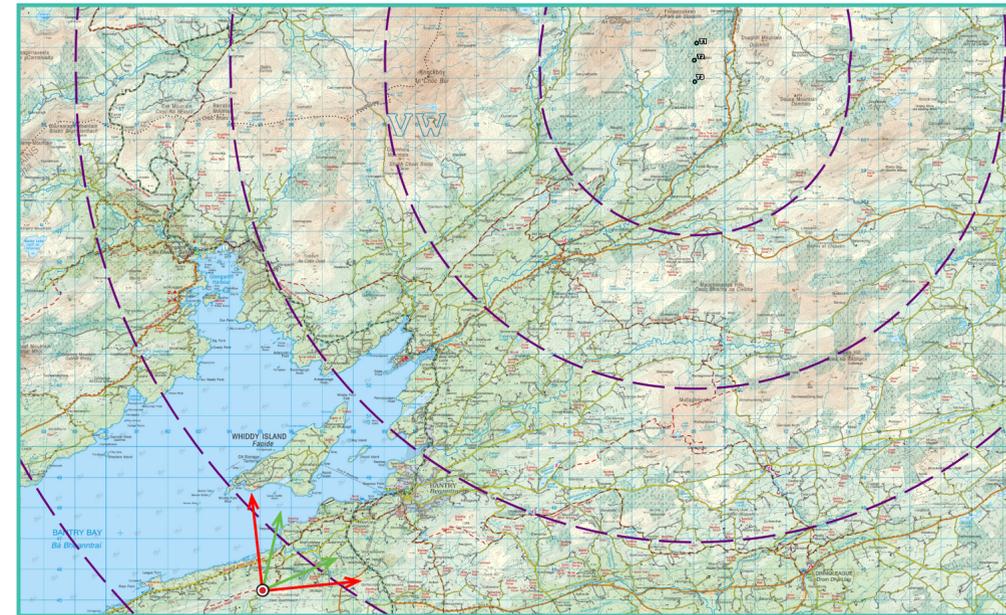

View point relative to proposed wind farm site.



Detail of view point location.

Map Legend

- Area shown in 90° view 
 Area shown in 53.5° view 
 View Point 

Wireline Legend

- Proposed Curraglass Wind Farm
 Existing Wind Farms
 Permitted Wind Farms
 Proposed Wind Farms
 Proposed Met Mast

Prepared by

MKO
 Planning & Environmental Consultants
 Tuam Road, Galway.

Tel: (091) 73 56 11
 E-mail: info@mkofireland.ie
 Website: www.mkofireland.ie



90° View Extent

Key Image at 120°



53.5° View Extent



Matching Wireline

