


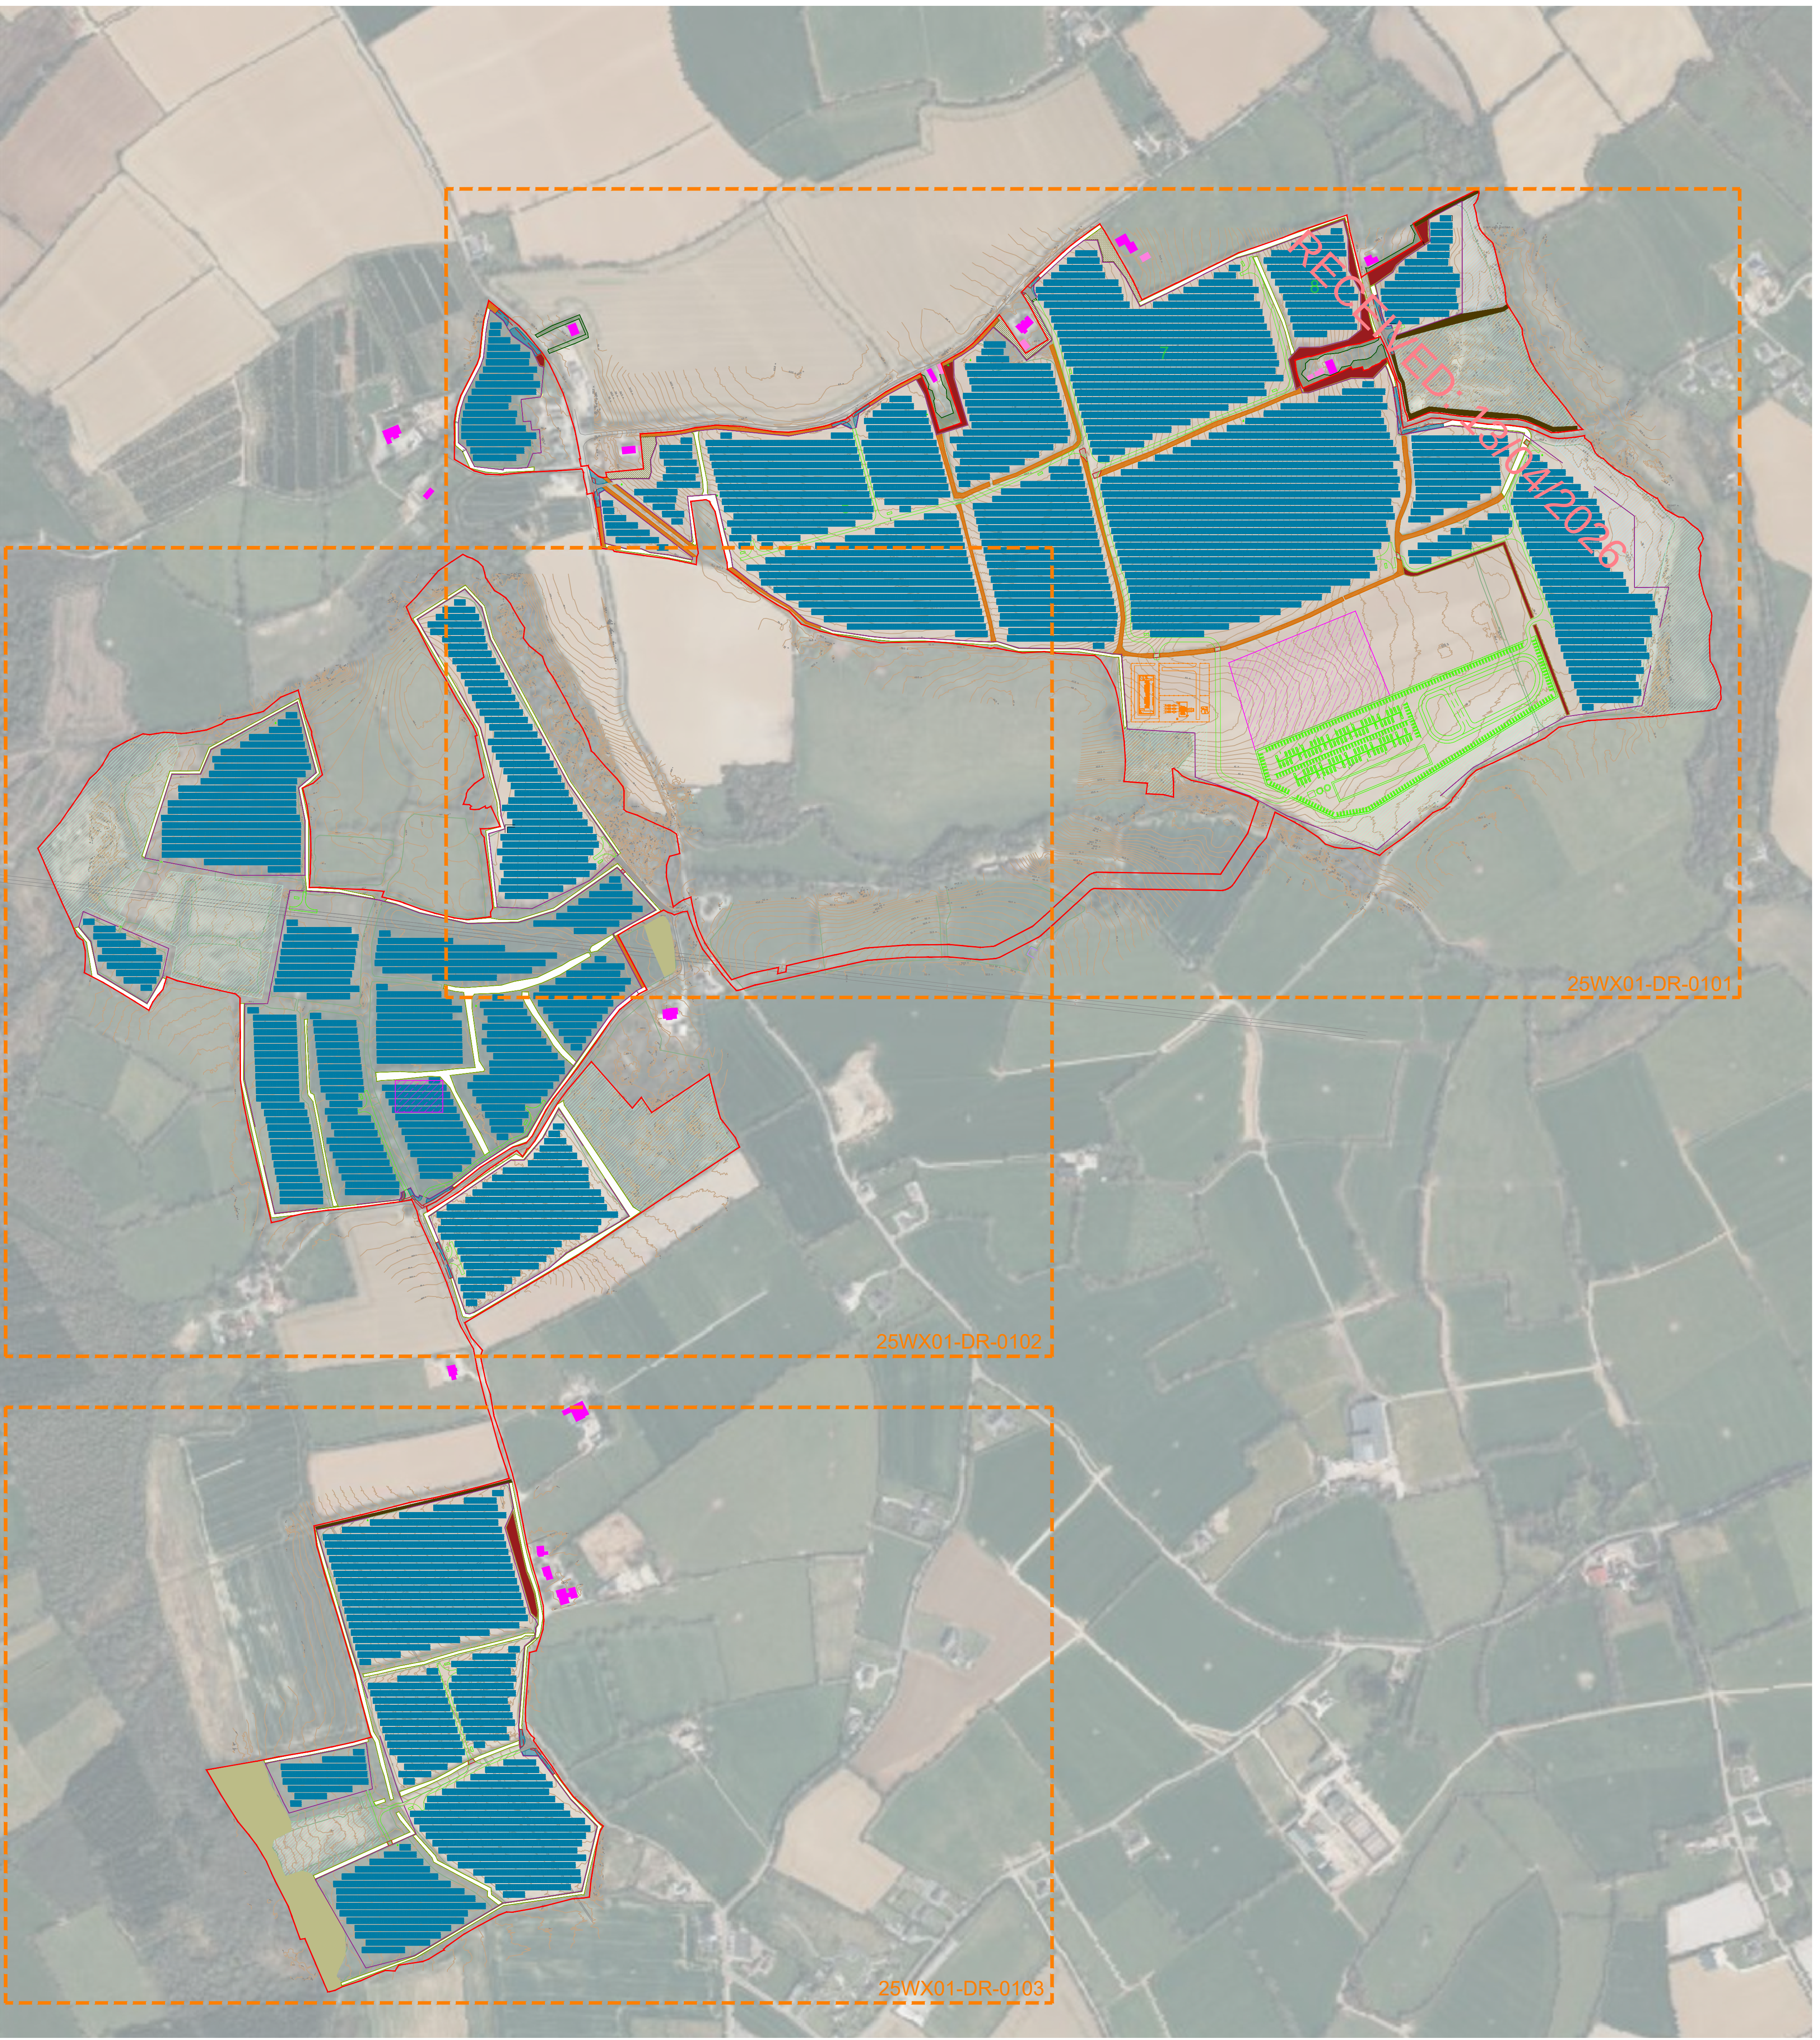

L E G E N D

- Existing tree group & woodland to be retained
- Areas for biodiversity conservation and enhancement
- Existing hedgerow to be retained : see Dr-0706 for details.
- Existing hedgerow to be reinforced: see DR-702 and Dr-0703 for details.
- Existing garden vegetation to be retained
- Existing hedgerow to be replanted: see DR-700 and Dr-0701 for details.
- Existing hedgerow to be removed
- Proposed hedgerow
- Proposed mitigation planting: Woodland
- Proposed mitigation planting: Low Scrub Woodland see DR-705 for details.
- House/Dwelling
- Outhouse
- Proposed security fence

This drawing is the copyright of **ait urbanism + landscape**. Unless otherwise stated all dimensions are in millimetres. Where dimensions are not given, drawings must not be scaled and the matter must be referred to the Landscape Architect. If the drawing includes conflicting details/dimensions the matter must be referred to the Landscape Architect. All dimensions must be checked on site. The Landscape Architect must be informed, by the Contractor, of any discrepancies before work proceeds.

DATE	REV	DESCRIPTION	DRAWN BY	CHECKED BY
-	-	-	-	-

NOTES:

Copyright : All creative artwork, landscape symbology, text, legends, specifications, descriptions and illustrations used in our drawings and reports are the intellectual property of **ait urbanism + landscape ltd.** and are not to be reproduced by others.

ait
urbanism + landscape

3rd Floor Newmarket House,
Newmarket Square,
Dublin 8
Ireland
t + 353 86 1799522
www.aitplace.ie

ISSUE STATUS:
PLANNING

DRAWING NO:
25WX01-DR-0100

CLIENT: Gen7 Renewable Energy Ltd.

PROJECT: Shelburne Energy Farm

DRAWING: Mitigation Plans - Overall

DRAWN BY:
GB, DMacD

1st ISSUE:
15.08.2025

PROJECT NO:
25WX01

SCALE:
1:4000

SHEET SIZE:
A1

REVISION:
-

CHECKED BY:
DMacD