


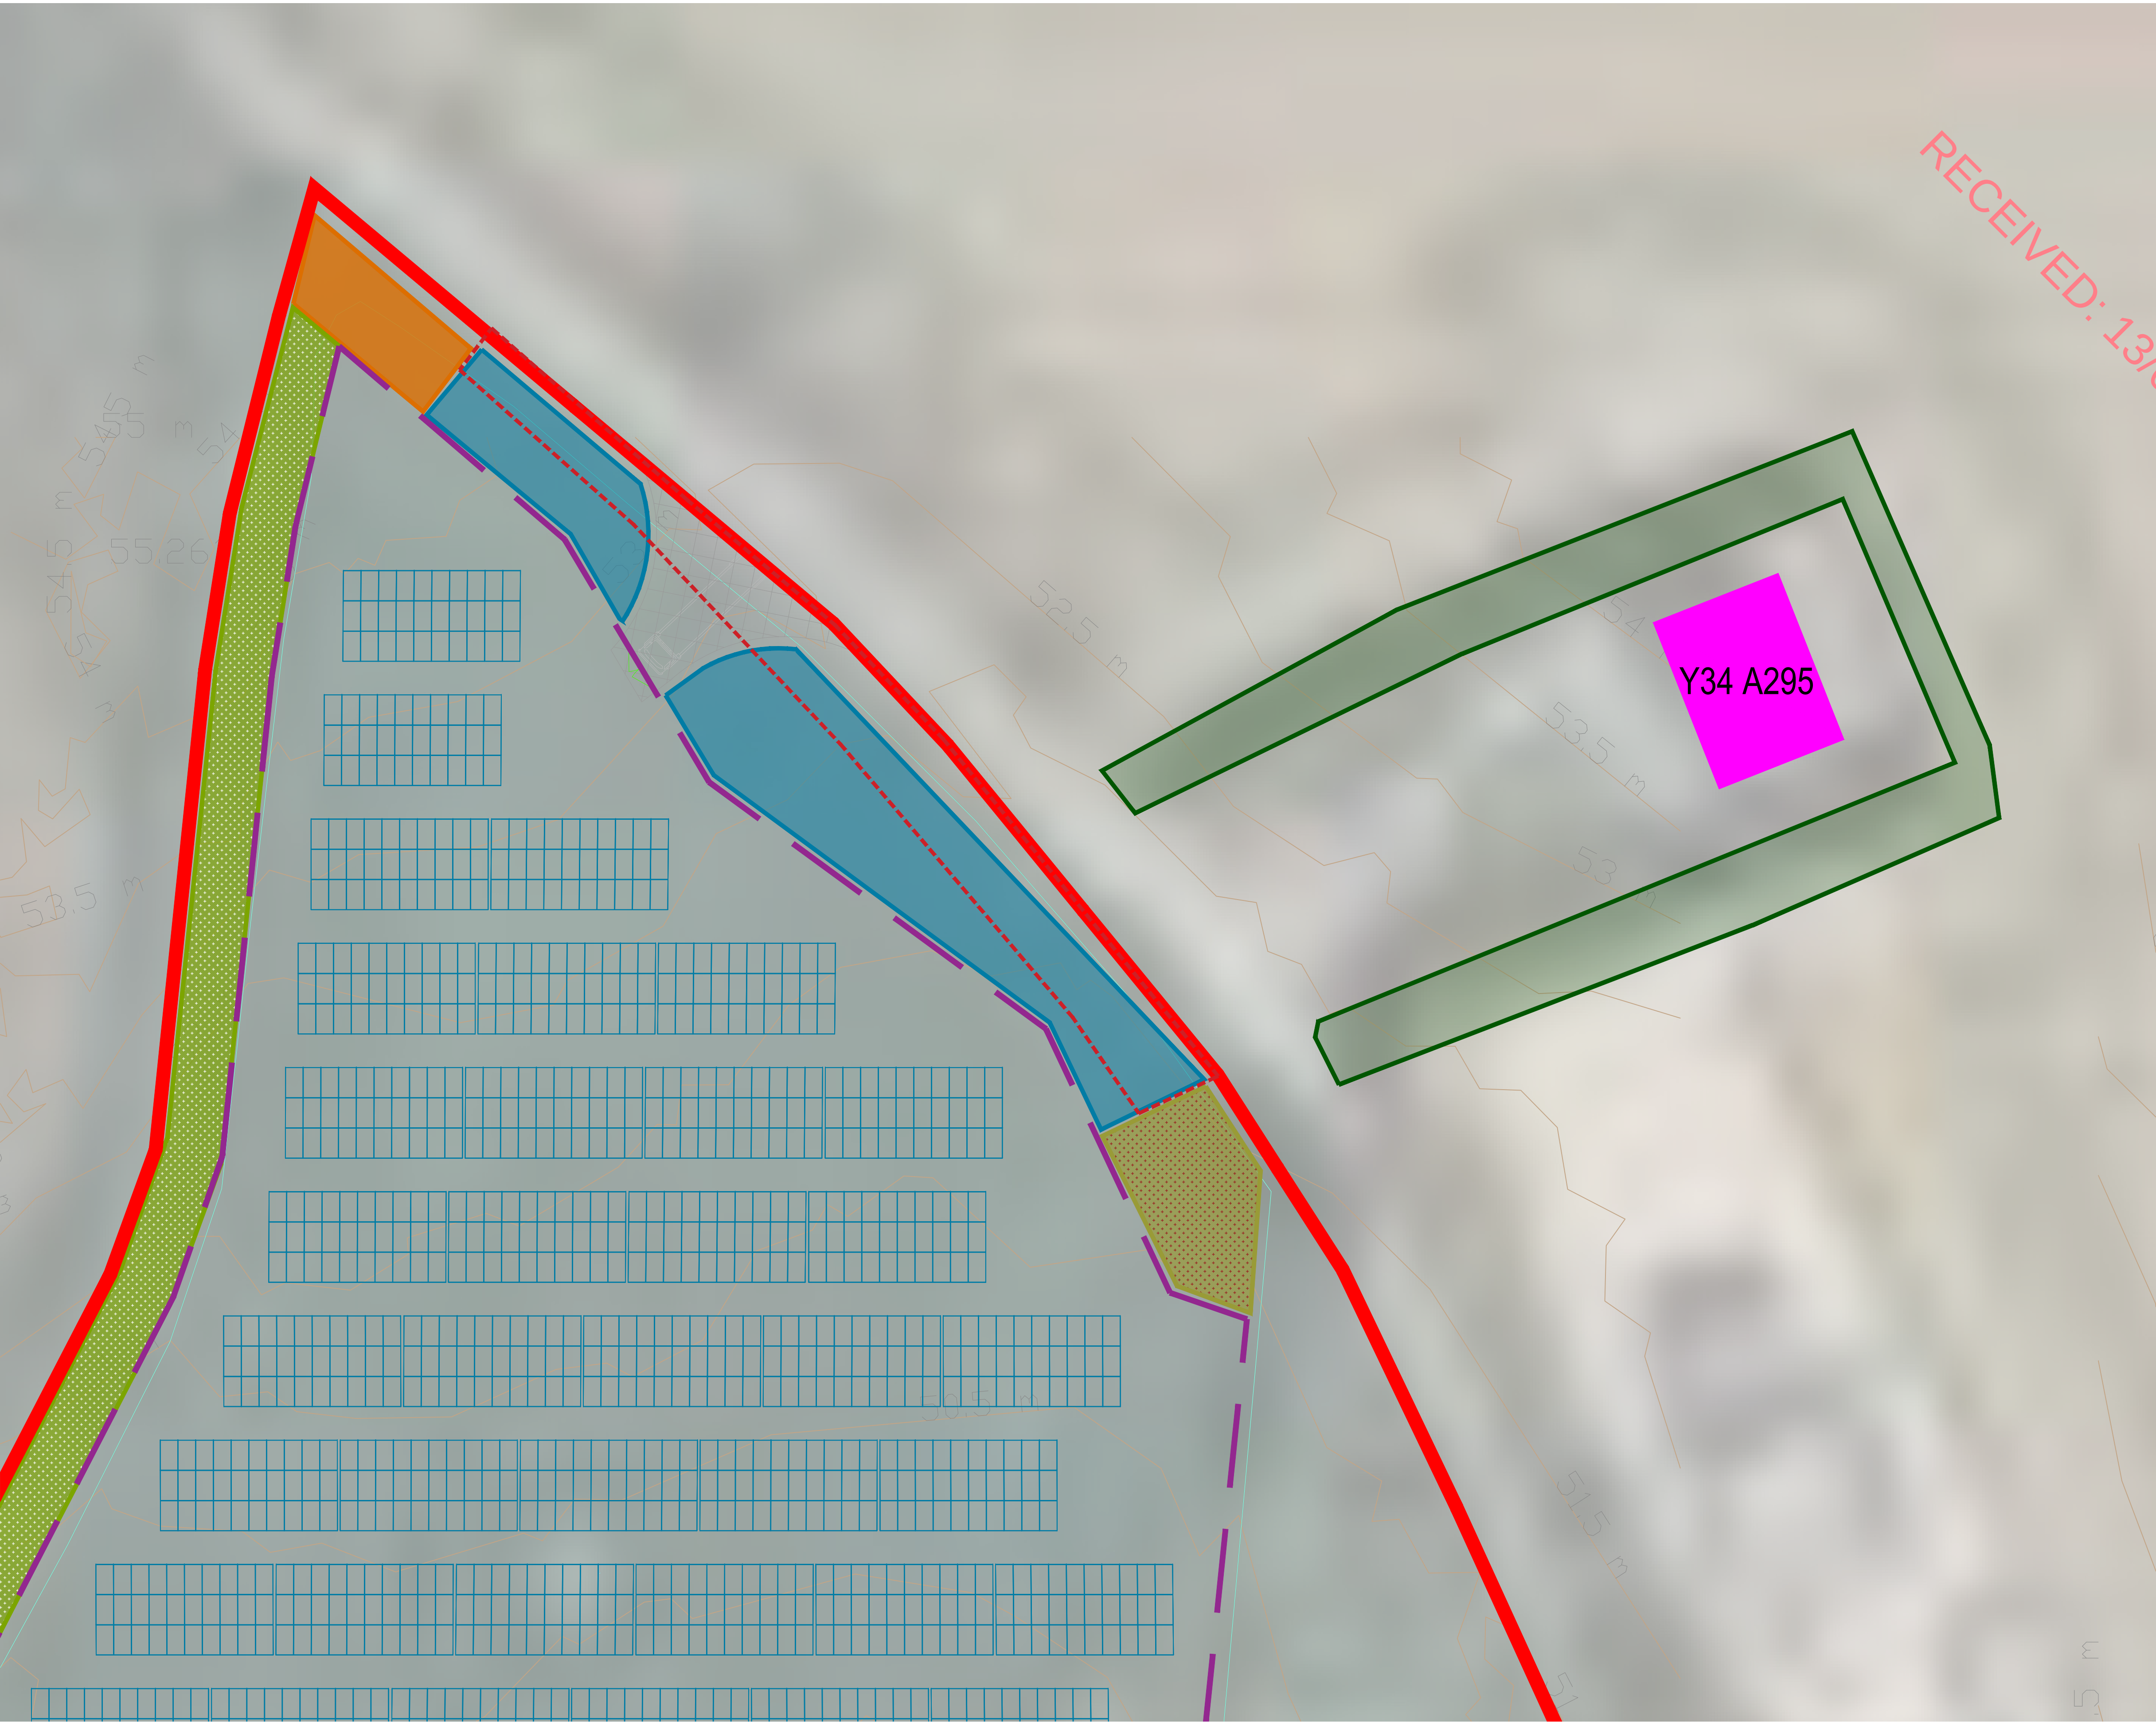

- L E G E N D
- Existing hedgerow to be retained : see Dr-0706 for details.
 - Existing hedgerow to be reinforced: see DR-702 and Dr-0703 for details.
 - Existing garden vegetation to be retained
 - Existing hedgerow to be replanted: see DR-700 and Dr-0701 for details.
 - Existing hedgerow to be removed
 - Proposed hedgerow
 - Proposed mitigation planting: Woodland
 - Proposed mitigation planting: Low Scrub Woodland see DR-705 for details.
 - House/Dwelling
 - Outhouse
 - Proposed security fence
 - Red line

This drawing is the copyright of **ait** urbanism + landscape. Unless otherwise stated all dimensions are in millimetres. Where dimensions are not given, drawings must not be scaled and the matter must be referred to the Landscape Architect. If the drawing includes conflicting details/dimensions the matter must be referred to the Landscape Architect. All dimensions must be checked on site. The Landscape Architect must be informed, by the Contractor, of any discrepancies before work proceeds.

DATE	REV.	DESCRIPTION	DRAWN BY	CHECKED BY
-	-	-	-	-

NOTES:

ait
urbanism + landscape

3rd Floor Newmarket House,
Newmarket Square,
Dublin 8
Ireland
t +353 (0) 1759522
www.aitplac.ie

CLIENT: Gen7 Renewable Energy Ltd.

PROJECT: Shelburne Energy Farm

DRAWING: Mitigation Plans - Access 01

ISSUE STATUS:
PLANNING

DRAWING NO:
25WX01-DR-0117

DRAWN BY:
GB, DMacD

1st ISSUE:
16.03.2020

SCALE:
1:250

SHEET SIZE:
A1

REVISION:
-


NORTH

CHECKED BY:
DMacD

Copyright : All creative artwork, landscape symbology, text, legends, specifications, descriptions and illustrations used in our drawings and reports are the intellectual property of **ait** urbanism + landscape ltd. and are not to be reproduced by others.

L E G E N D

-  Existing hedgerow to be retained : see Dr-0706 for details.
-  Existing hedgerow to be reinforced: see DR-702 and Dr-0703 for details.
-  Existing garden vegetation to be retained
-  Existing hedgerow to be replanted: see DR-700 and Dr-0701 for details.
-  Existing hedgerow to be removed
-  Proposed hedgerow
-  Proposed mitigation planting: Woodland
-  Proposed mitigation planting: Low Scrub Woodland see DR-705 for details.
-  House/Dwelling
-  Outhouse
-  Proposed security fence
-  Red line

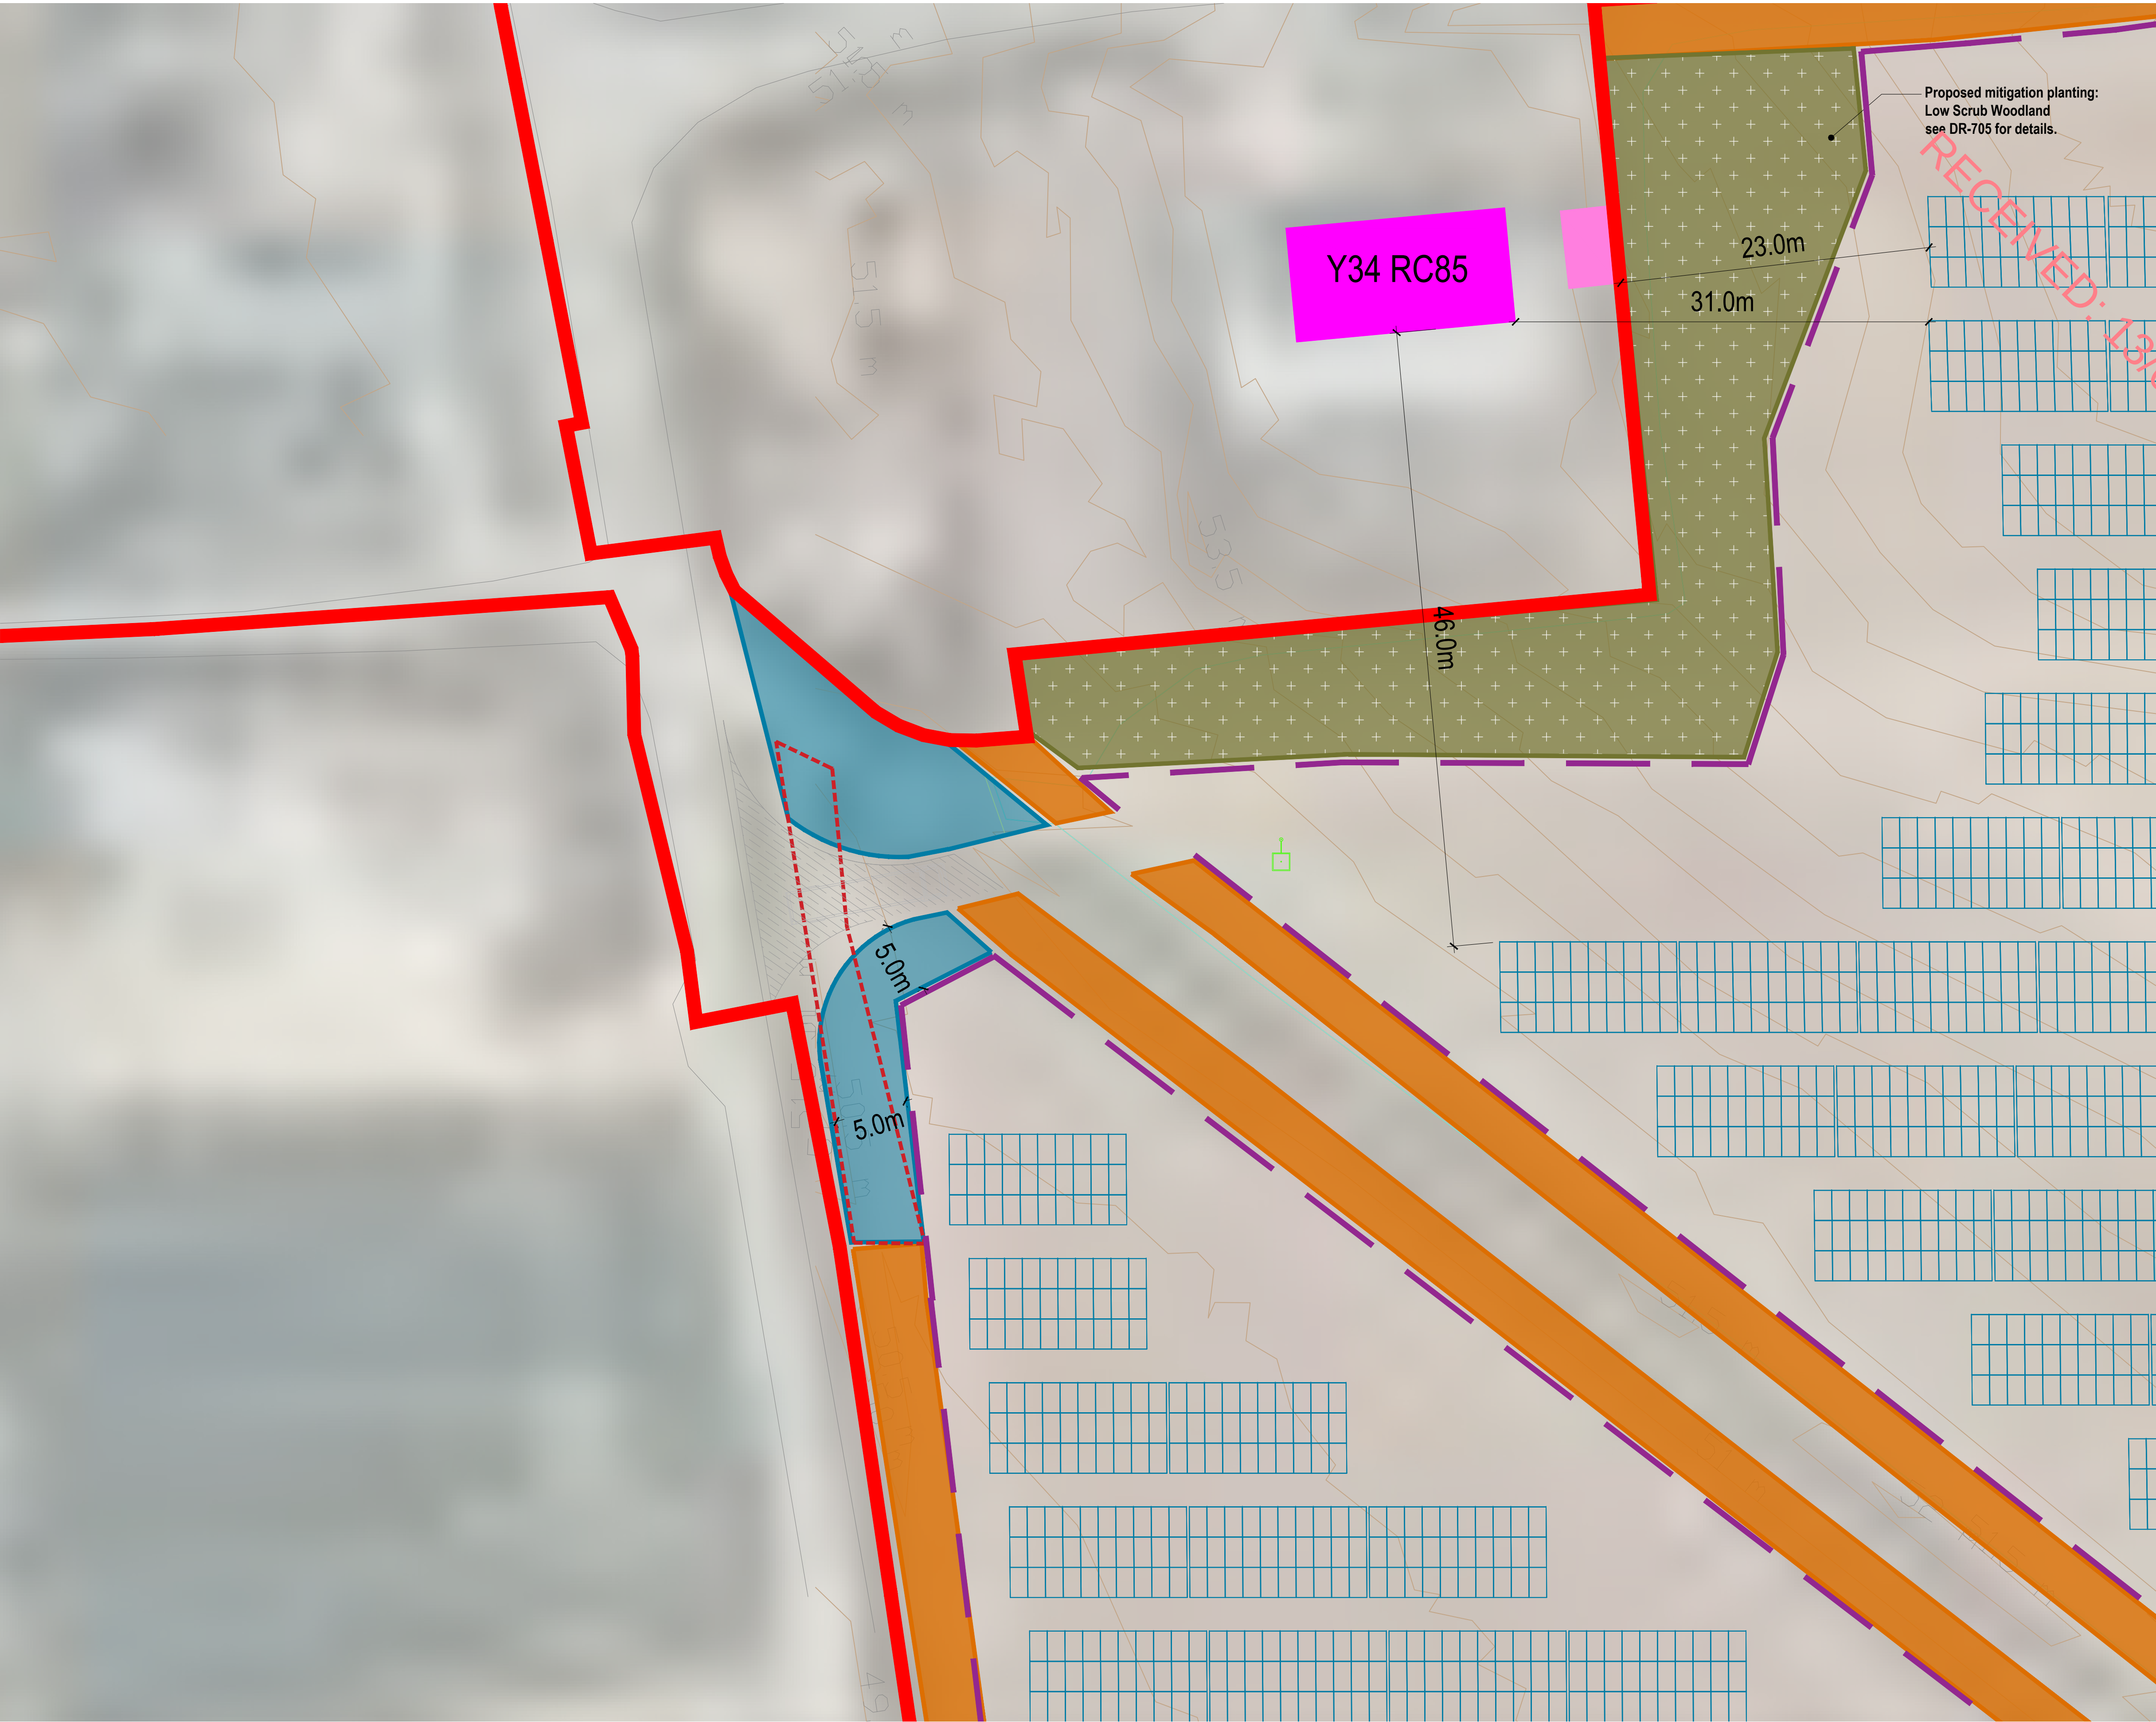

This drawing is the copyright of **ait** urbanism + landscape. Unless otherwise stated all dimensions are in millimetres. Where dimensions are not given, drawings must not be scaled and the matter must be referred to the Landscape Architect. If the drawing includes conflicting details/dimensions the matter must be referred to the Landscape Architect. All dimensions must be checked on site. The Landscape Architect must be informed, by the Contractor, of any discrepancies before work proceeds.

DATE	REV	DESCRIPTION	DRAWN BY	CHECKED BY
-	-	-	-	-

NOTES:

	3rd Floor Newmarket House Newmarket Square, Dublin 8 Ireland t + 353 (0) 1759522 www.aitplac.ie			ISSUE STATUS: PLANNING		REVISION: 		
				DRAWING NO: 25WX01-DR-0118				
	CLIENT: Gen7 Renewable Energy Ltd.							
	PROJECT: Shelburne Energy Farm							
DRAWING: Mitigation Plans - Access 02			DRAWN BY: GB, DMacD		1st ISSUE: 16.03.2020		NORTH	
			PROJECT NO: 25WX01		SCALE: 1:250		SHEET SIZE: A1	
					CHECKED BY: DMacD			

Copyright : All creative artwork, landscape symbology, text, legends, specifications, descriptions and illustrations used in our drawings and reports are the intellectual property of **ait urbanism + landscape ltd.** and are not to be reproduced by others.

L E G E N D

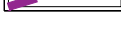
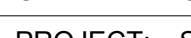
- | | |
|---|---|
|  | Existing hedgerow to be retained :
see Dr-0706 for details. |
|  | Existing hedgerow to be reinforced:
see DR-702 and Dr-0703 for details. |
|  | Existing garden vegetation to be retained |
|  | Existing hedgerow to be replanted:
see DR-700 and Dr-0701 for details. |
|  | Existing hedgerow to be removed |
|  | Proposed hedgerow |
|  | Proposed mitigation planting: Woodland |
|  | Proposed mitigation planting: Low Scrub Woodland
see DR-705 for details. |
|  | House/Dwelling |
|  | Outhouse |
|  | Proposed security fence |
|  | Red line |

Figure 1: Schematic diagram of the experimental setup. The diagram shows a cross-section of a layered material with a grid pattern. A red dashed line indicates the path of a laser beam. A legend on the right identifies the layers: L (Laser), E (Electron), and various materials represented by different patterns and colors.


This drawing is the copyright of [48urbanism](#) - landscape. Unless otherwise stated all dimensions are in millimetres. Where dimensions are not given, drawings must not be scaled and the matter must be referred to the Landscape Architect. If the drawing includes conflicting details/dimensions the matter must be referred to the Landscape Architect. All dimensions must be checked on site. The Landscape Architect must be informed, by the Contractor, of any discrepancies before work proceeds.

[illegible]

NOTES:

	3rd Floor Neamarket Square, Neamarket Square, Dubai 8 United Arab Emirates P : + 971 4 353 96 1759522 www.ait-uae.com/en		ISSUE STATUS: PLANNING		REVISION: A -	
						
CLIENT: Gen7 Renewable Energy Ltd.						
PROJECT: Shubelune Energy Farm						
DRAWING: Mitigation Plans - Access D3						
DRAWN BY: GRB, DMasD		1st ISSUE: 16.03.2026		NORTH		CHECKED BY: PafcoF
PROJECT NO: 2026001		SCALE: A1		SHEET SIZE: A1		

L E G E N D

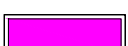
-  Existing hedgerow to be retained : see Dr-0706 for details.
-  Existing hedgerow to be reinforced: see DR-702 and Dr-0703 for details.
-  Existing garden vegetation to be retained
-  Existing hedgerow to be replanted: see DR-700 and Dr-0701 for details.
-  Existing hedgerow to be removed
-  Proposed hedgerow
-  Proposed mitigation planting: Woodland
-  Proposed mitigation planting: Low Scrub Woodland see DR-705 for details.
-  House/Dwelling
-  Outhouse
-  Proposed security fence
-  Red line




This drawing is the copyright of **ait** urbanism + landscape. Unless otherwise stated all dimensions are in millimetres. Where dimensions are not given, drawings must not be scaled and the matter must be referred to the Landscape Architect. If the drawing includes conflicting details/dimensions the matter must be referred to the Landscape Architect. All dimensions must be checked on site. The Landscape Architect must be informed, by the Contractor, of any discrepancies before work proceeds.


DATE	REV	DESCRIPTION	DRAWN BY	CHECKED BY
-	-	-	-	-

NOTES:

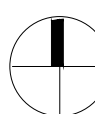ait urbanism + landscape	3rd Floor Newmarket House, Newmarket Square, Dublin 8 Ireland t +353 (0) 1759522 www.aitplac.ie		ISSUE STATUS: PLANNING		REVISION: -		
	CLIENT: Gen7 Renewable Energy Ltd.		DRAWING NO: 25WX01-DR-0120				
	PROJECT: Shelburne Energy Farm		DRAWN BY: GB, DMacD	1st ISSUE: 16.03.2020			
	DRAWING: Mitigation Plans - Access 4		PROJECT NO: 25WX01	SCALE: 1:250	SHEET SIZE: A1		CHECKED BY: DMacD

L E G E N D

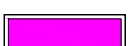
-  Existing hedgerow to be retained : see Dr-0706 for details.
-  Existing hedgerow to be reinforced: see DR-702 and Dr-0703 for details.
-  Existing garden vegetation to be retained
-  Existing hedgerow to be replanted: see DR-700 and Dr-0701 for details.
-  Existing hedgerow to be removed
-  Proposed hedgerow
-  Proposed mitigation planting: Woodland
-  Proposed mitigation planting: Low Scrub Woodland see DR-705 for details.
-  House/Dwelling
-  Outhouse
-  Proposed security fence
-  Red line

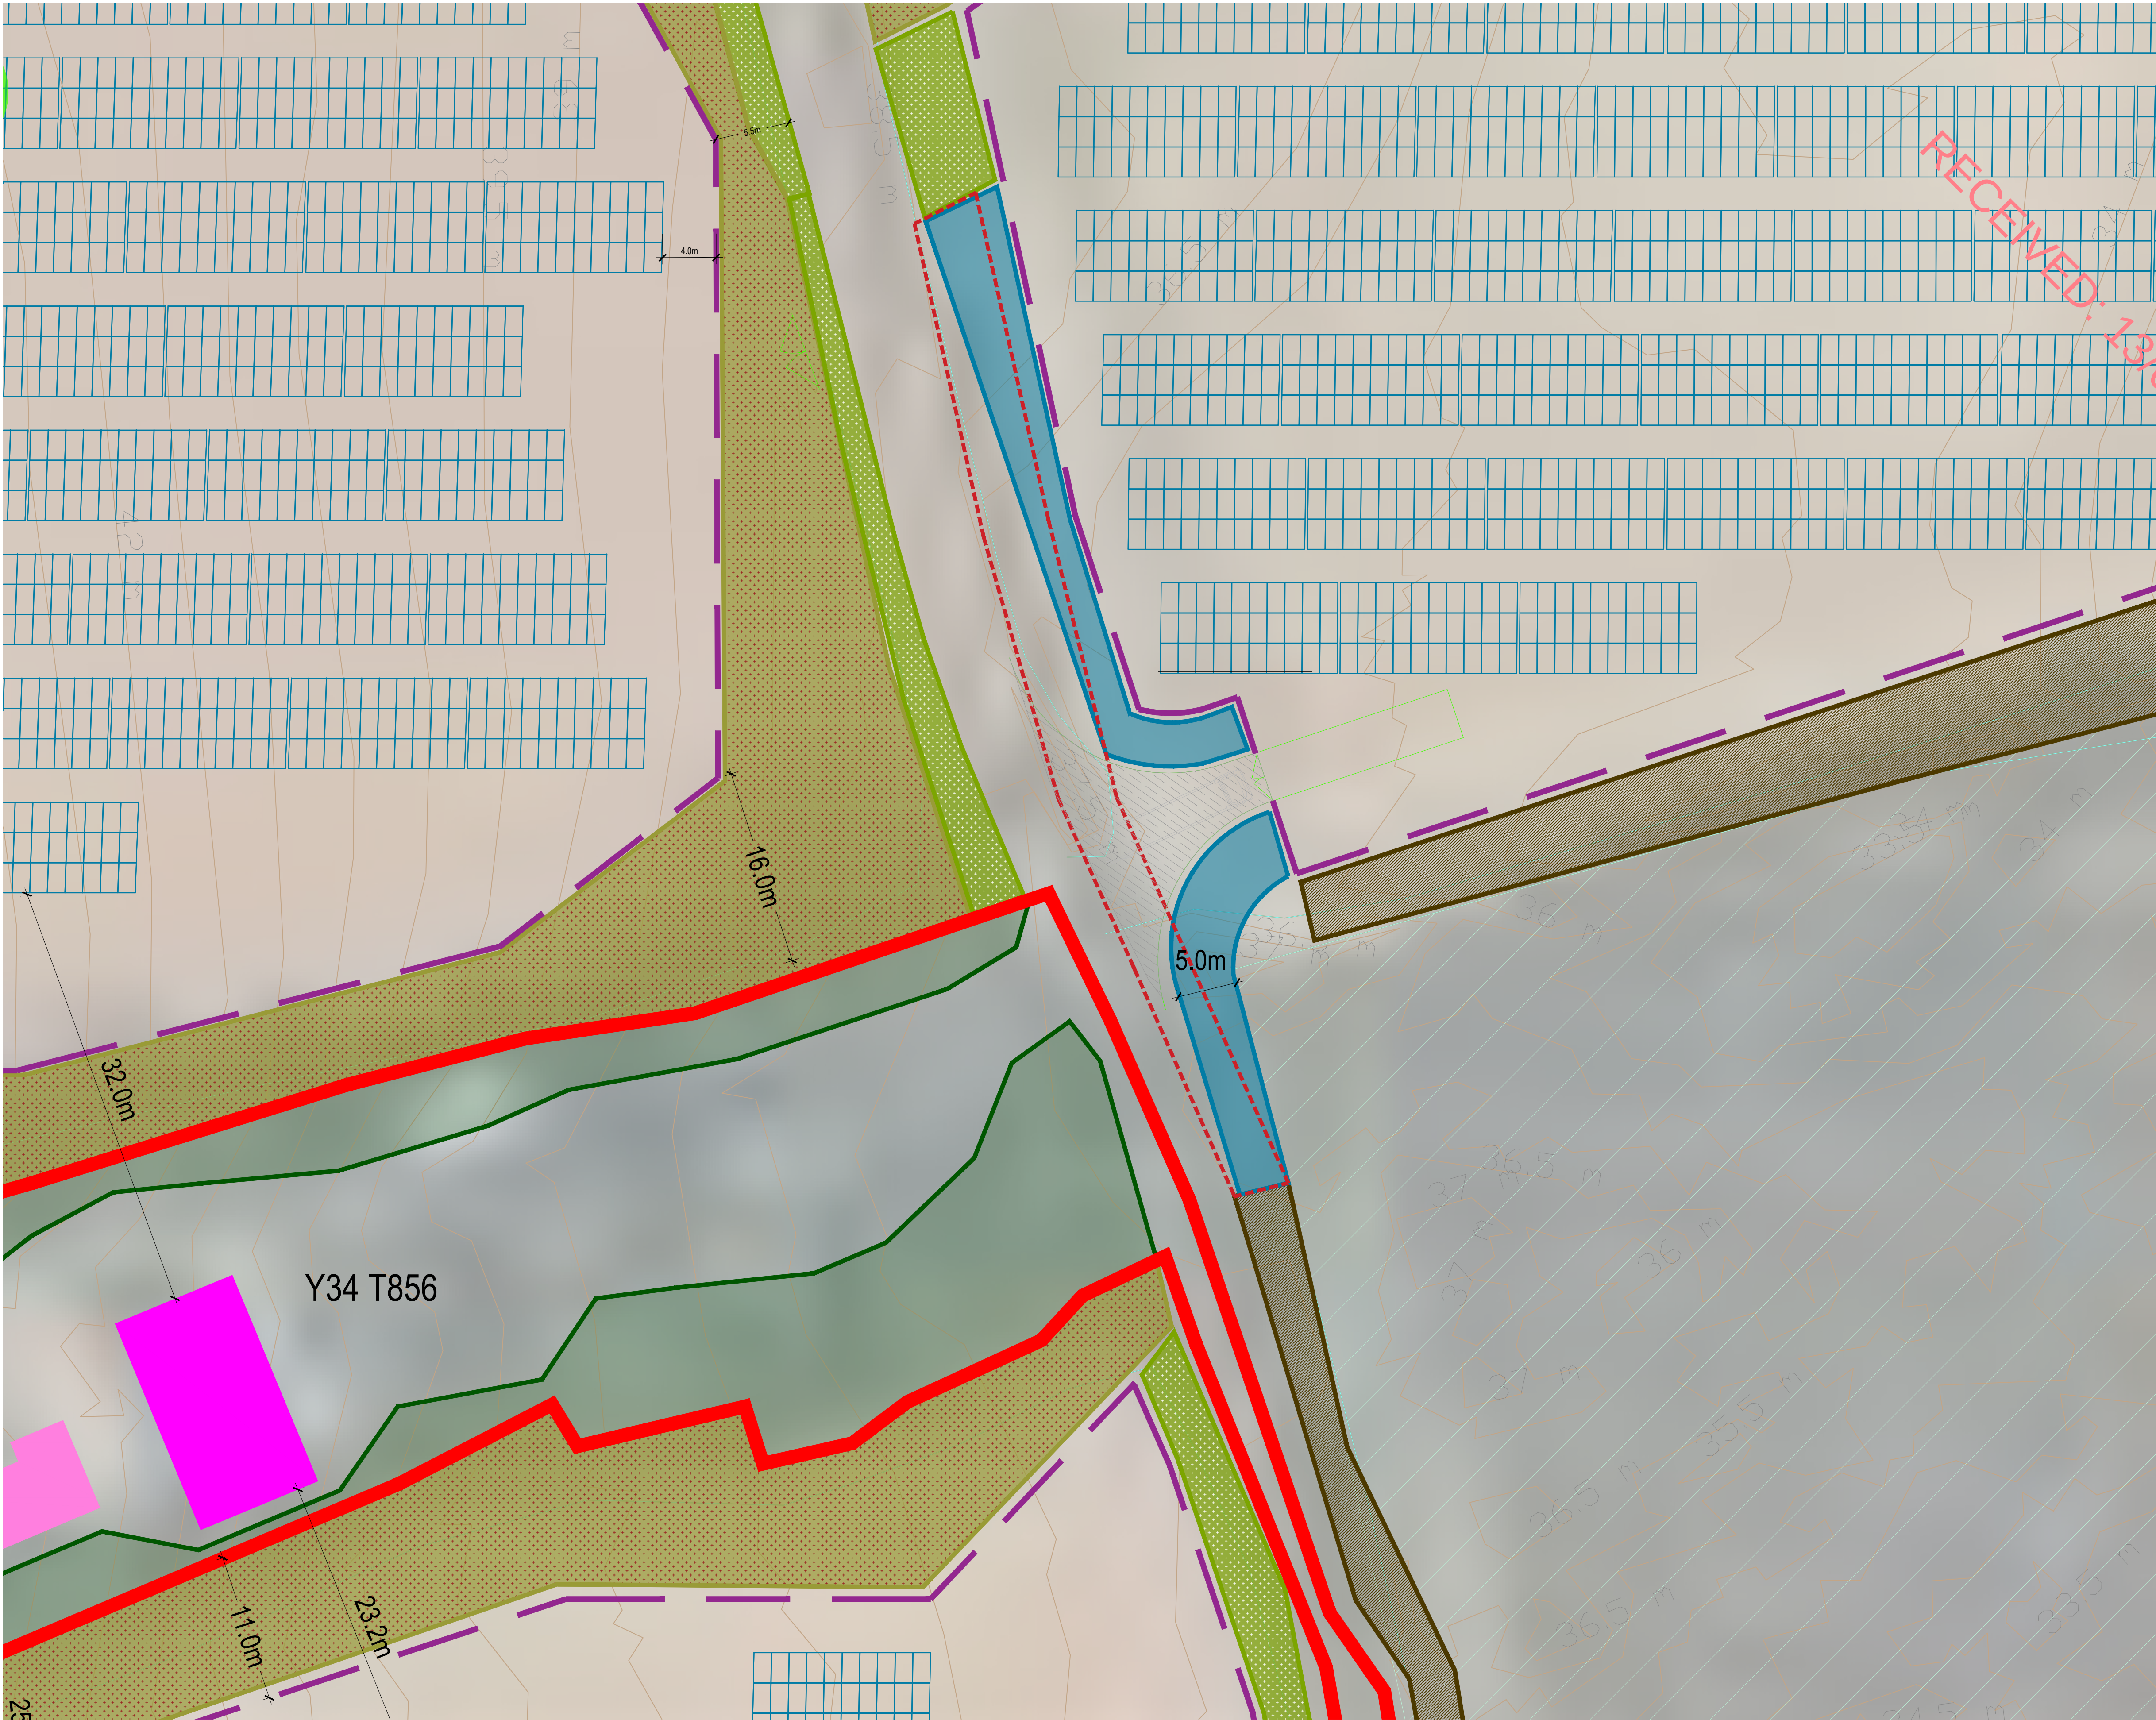

This drawing is the copyright of **ait urbanism + landscape**. Unless otherwise stated all dimensions are in millimetres. Where dimensions are not given, drawings must not be scaled and the matter must be referred to the Landscape Architect. If the drawing includes conflicting details/dimensions the matter must be referred to the Landscape Architect. All dimensions must be checked on site. The Landscape Architect must be informed, by the Contractor, of any discrepancies before work proceeds.


DATE	REV	DESCRIPTION	DRAWN BY	CHECKED BY
-	-	-	-	-


NOTES:

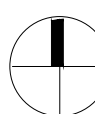ait urbanism + landscape		3rd Floor Newmarket House, Newmarket Square, Dublin 8 Ireland t +353 (0) 1 759522 www.aitgroup.ie		ISSUE STATUS:	REVISION:
		CLIENT: Gen7 Renewable Energy Ltd.		PLANNING DRAWING NO: 25WX01-DR-0121	-
PROJECT: Shelburne Energy Farm		DRAWN BY: GB, DMacD	1st ISSUE: 16.03.2020	NORTH 	
DRAWING: Mitigation Plans - Access 05		PROJECT NO: 25WX01	SCALE: 1:250		
		SHEET SIZE: A1		CHECKED BY: DMacD	

Copyright : All creative artwork, landscape symbology, text, legends, specifications, descriptions and illustrations used in our drawings and reports are the intellectual property of **ait** urbanism + landscape ltd. and are not to be reproduced by others.

L E G E N D

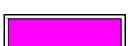-  Existing hedgerow to be retained : see Dr-0706 for details.
-  Existing hedgerow to be reinforced: see DR-702 and Dr-0703 for details.
-  Existing garden vegetation to be retained
-  Existing hedgerow to be replanted: see DR-700 and Dr-0701 for details.
-  Existing hedgerow to be removed
-  Proposed hedgerow
-  Proposed mitigation planting: Woodland
-  Proposed mitigation planting: Low Scrub Woodland see DR-705 for details.
-  House/Dwelling
-  Outhouse
-  Proposed security fence
-  Red line

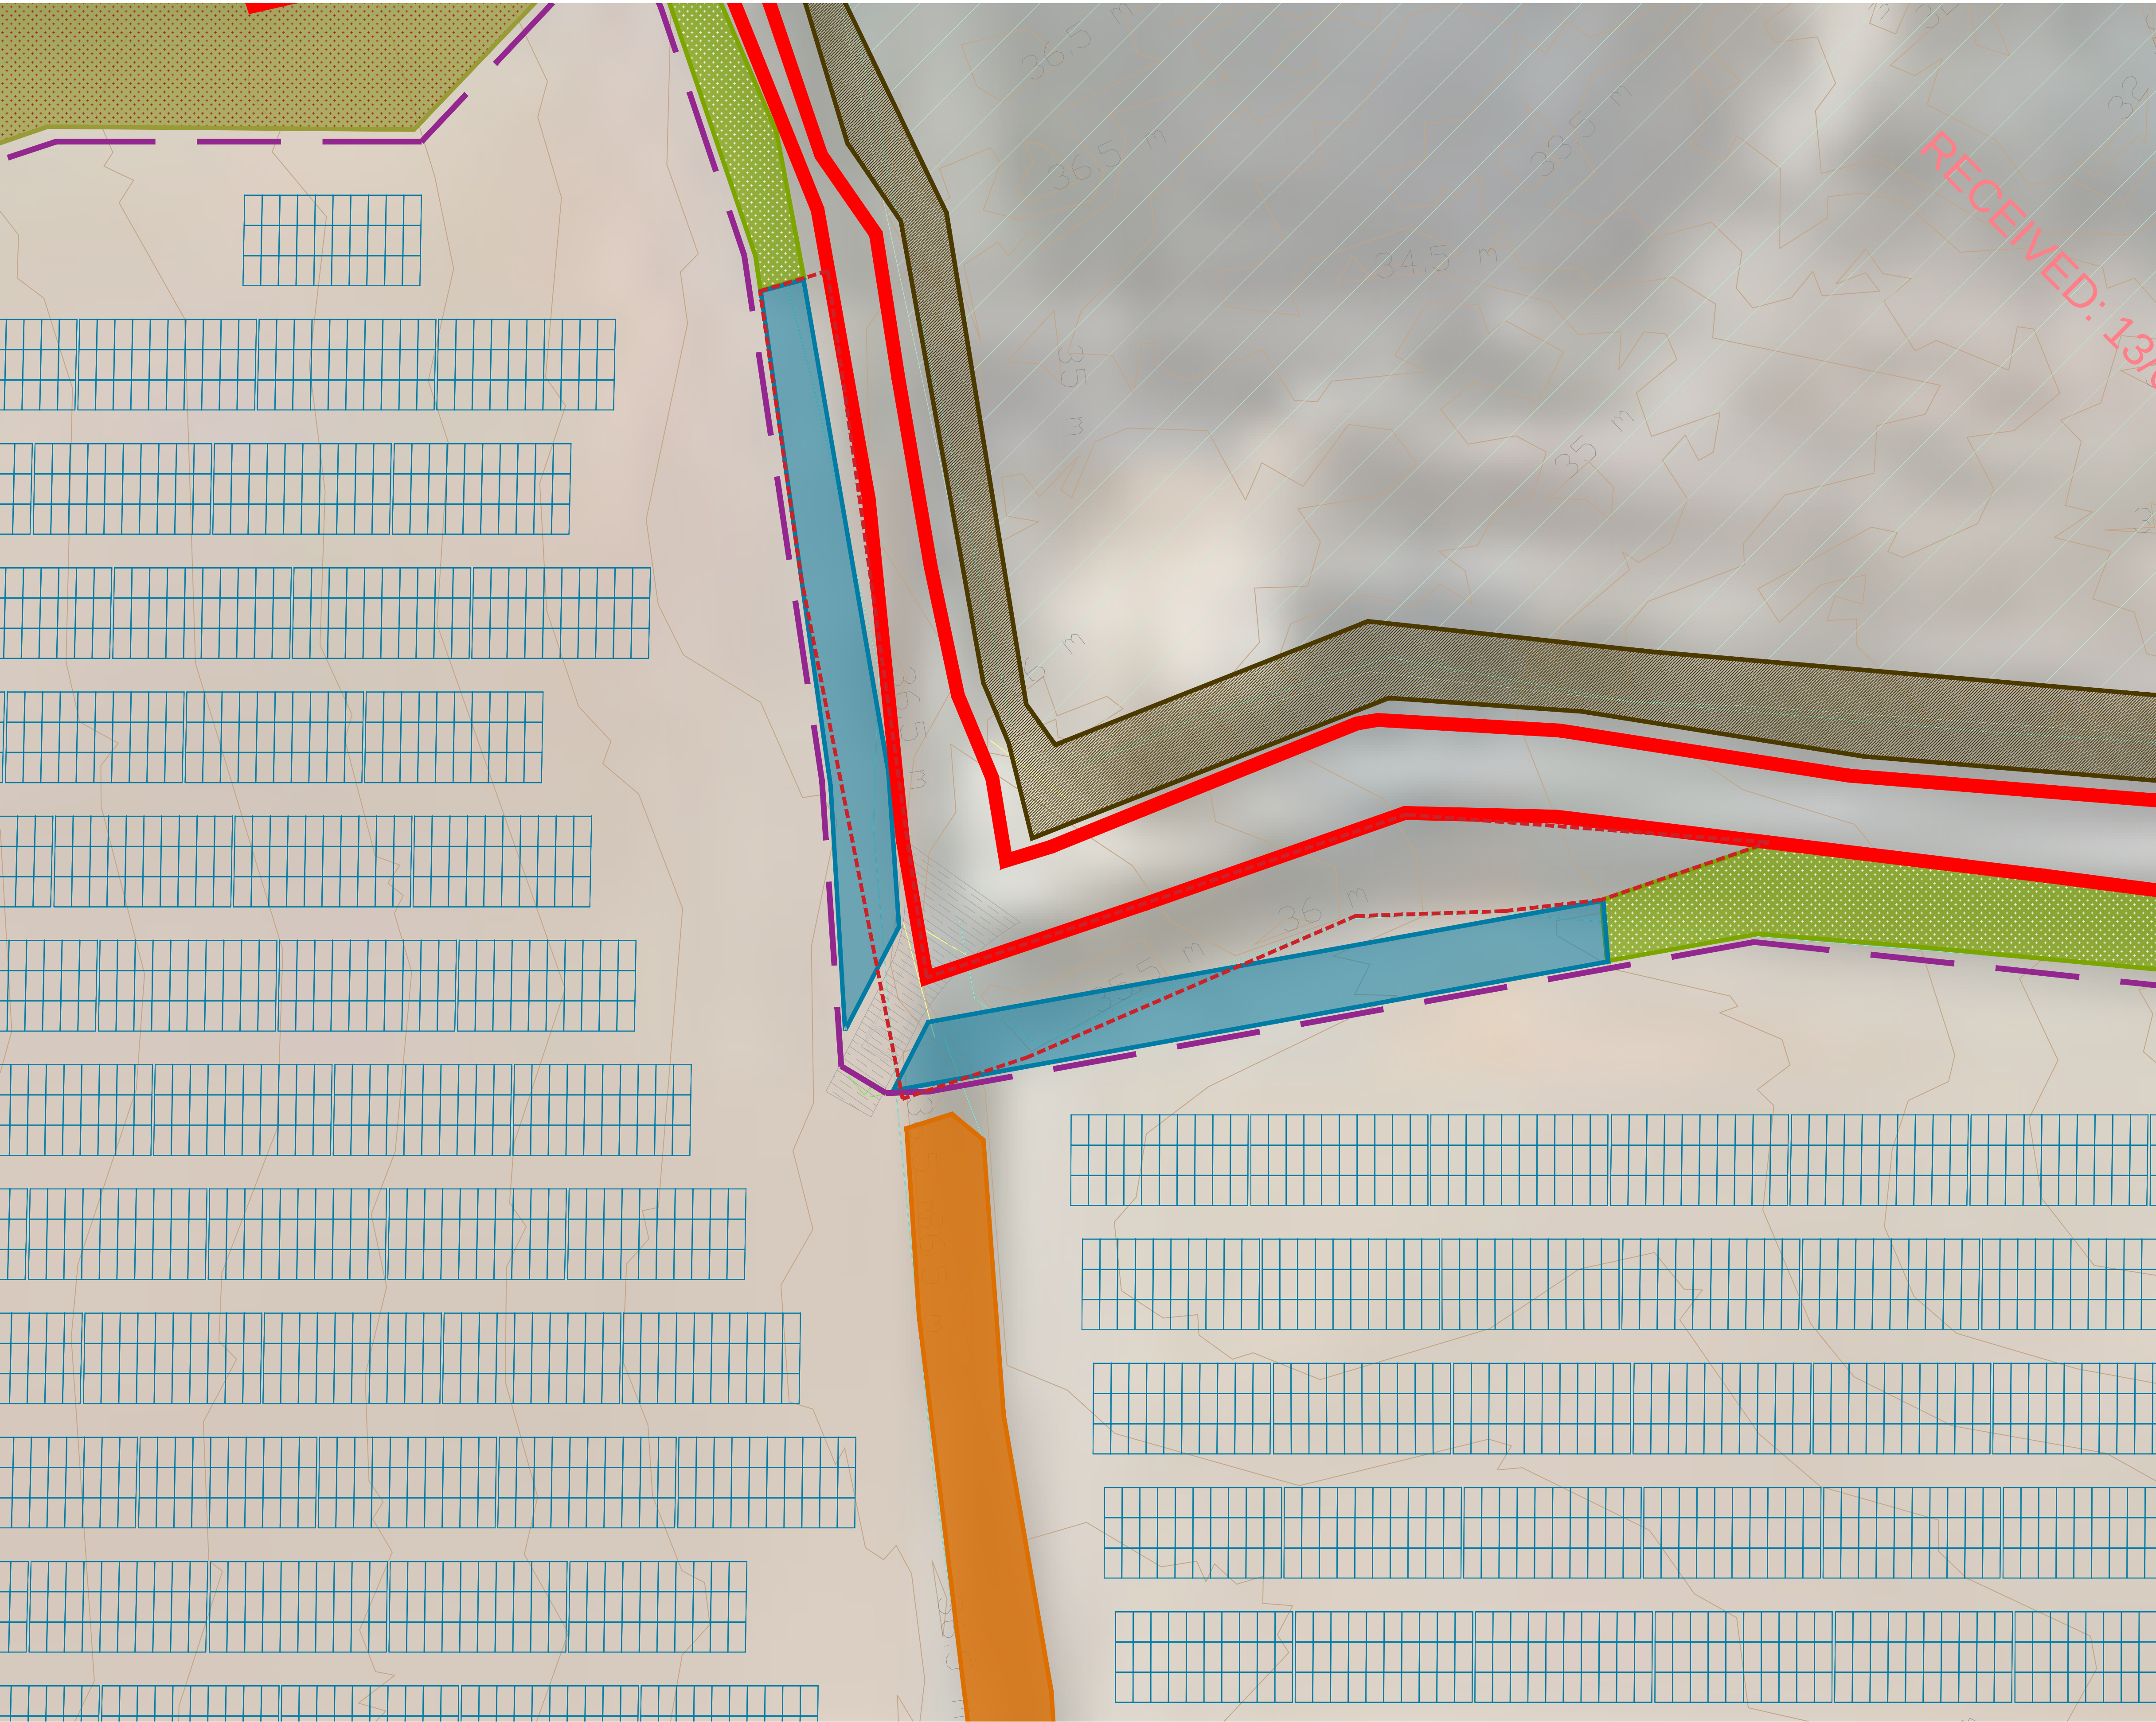


This drawing is the copyright of **ait urbanism + landscape**. Unless otherwise stated all dimensions are in millimetres. Where dimensions are not given, drawings must not be scaled and the matter must be referred to the Landscape Architect. If the drawing includes conflicting details/dimensions the matter must be referred to the Landscape Architect. All dimensions must be checked on site. The Landscape Architect must be informed, by the Contractor, of any discrepancies before work proceeds.

DATE	REV.	DESCRIPTION	DRAWN BY	CHECKED BY
-	-	-	-	-


NOTES:

**ait**
urbanism + landscape

3rd Floor Newmarket House,
Newmarket Square,
Dublin 8
Ireland
t +353 (0) 1759522
www.aitgroup.ie

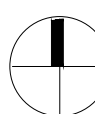CLIENT: Gen7 Renewable Energy Ltd.		ISSUE STATUS: PLANNING		REVISION: -	
PROJECT: Shelburne Energy Farm		DRAWING NO: 25WX01-DR-0122			
DRAWING: Mitigation Plans - Access 06		DRAWN BY: GB, DMacD	1st ISSUE: 15.08.2025	NORTH	
PROJECT NO: 25WX01	SCALE: 1:250	SHEET SIZE: A1	CHECKED BY: DMacD		

L E G E N D

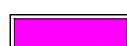-  Existing hedgerow to be retained : see Dr-0706 for details.
-  Existing hedgerow to be reinforced: see DR-702 and Dr-0703 for details.
-  Existing garden vegetation to be retained
-  Existing hedgerow to be replanted: see DR-700 and Dr-0701 for details.
-  Existing hedgerow to be removed
-  Proposed hedgerow
-  Proposed mitigation planting: Woodland
-  Proposed mitigation planting: Low Scrub Woodland see DR-705 for details.
-  House/Dwelling
-  Outhouse
-  Proposed security fence
-  Red line



This drawing is the copyright of **ait** urbanism + landscape. Unless otherwise stated all dimensions are in millimetres. Where dimensions are not given, drawings must not be scaled and the matter must be referred to the Landscape Architect. If the drawing includes conflicting details/dimensions the matter must be referred to the Landscape Architect. All dimensions must be checked on site. The Landscape Architect must be informed, by the Contractor, of any discrepancies before work proceeds.

DATE	REV	DESCRIPTION	DRAWN BY	CHECKED BY
-	-	-	-	-


NOTES:

 ait urbanism + landscape	3rd Floor Newmarket House Newmarket Square, Dublin 8 Ireland t +353 (0) 1759522 www.aitplac.ie			ISSUE STATUS: PLANNING		REVISION:		
	CLIENT: Gen7 Renewable Energy Ltd.			DRAWING NO:		25WX01-DR-0123		
	PROJECT: Shelburne Energy Farm			DRAWN BY: GB, DMacD		1st ISSUE: 16.03.2020		
	DRAWING: Mitigation Plans - Access 07			PROJECT NO: 25WX01		SHEET SIZE: A1		
				SCALE: 1:250		CHECKED BY: DMacD		

Copyright : All creative artwork, landscape symbology, text, legends, specifications, descriptions and illustrations used in our drawings and reports are the intellectual property of **ait** urbanism + landscape ltd. and are not to be reproduced by others.

L E G E N D

-  Existing hedgerow to be retained : see Dr-0706 for details.
-  Existing hedgerow to be reinforced: see DR-702 and Dr-0703 for details.
-  Existing garden vegetation to be retained
-  Existing hedgerow to be replanted: see DR-700 and Dr-0701 for details.
-  Existing hedgerow to be removed
-  Proposed hedgerow
-  Proposed mitigation planting: Woodland
-  Proposed mitigation planting: Low Scrub Woodland see DR-705 for details.
-  House/Dwelling
-  Outhouse
-  Proposed security fence
-  Red line

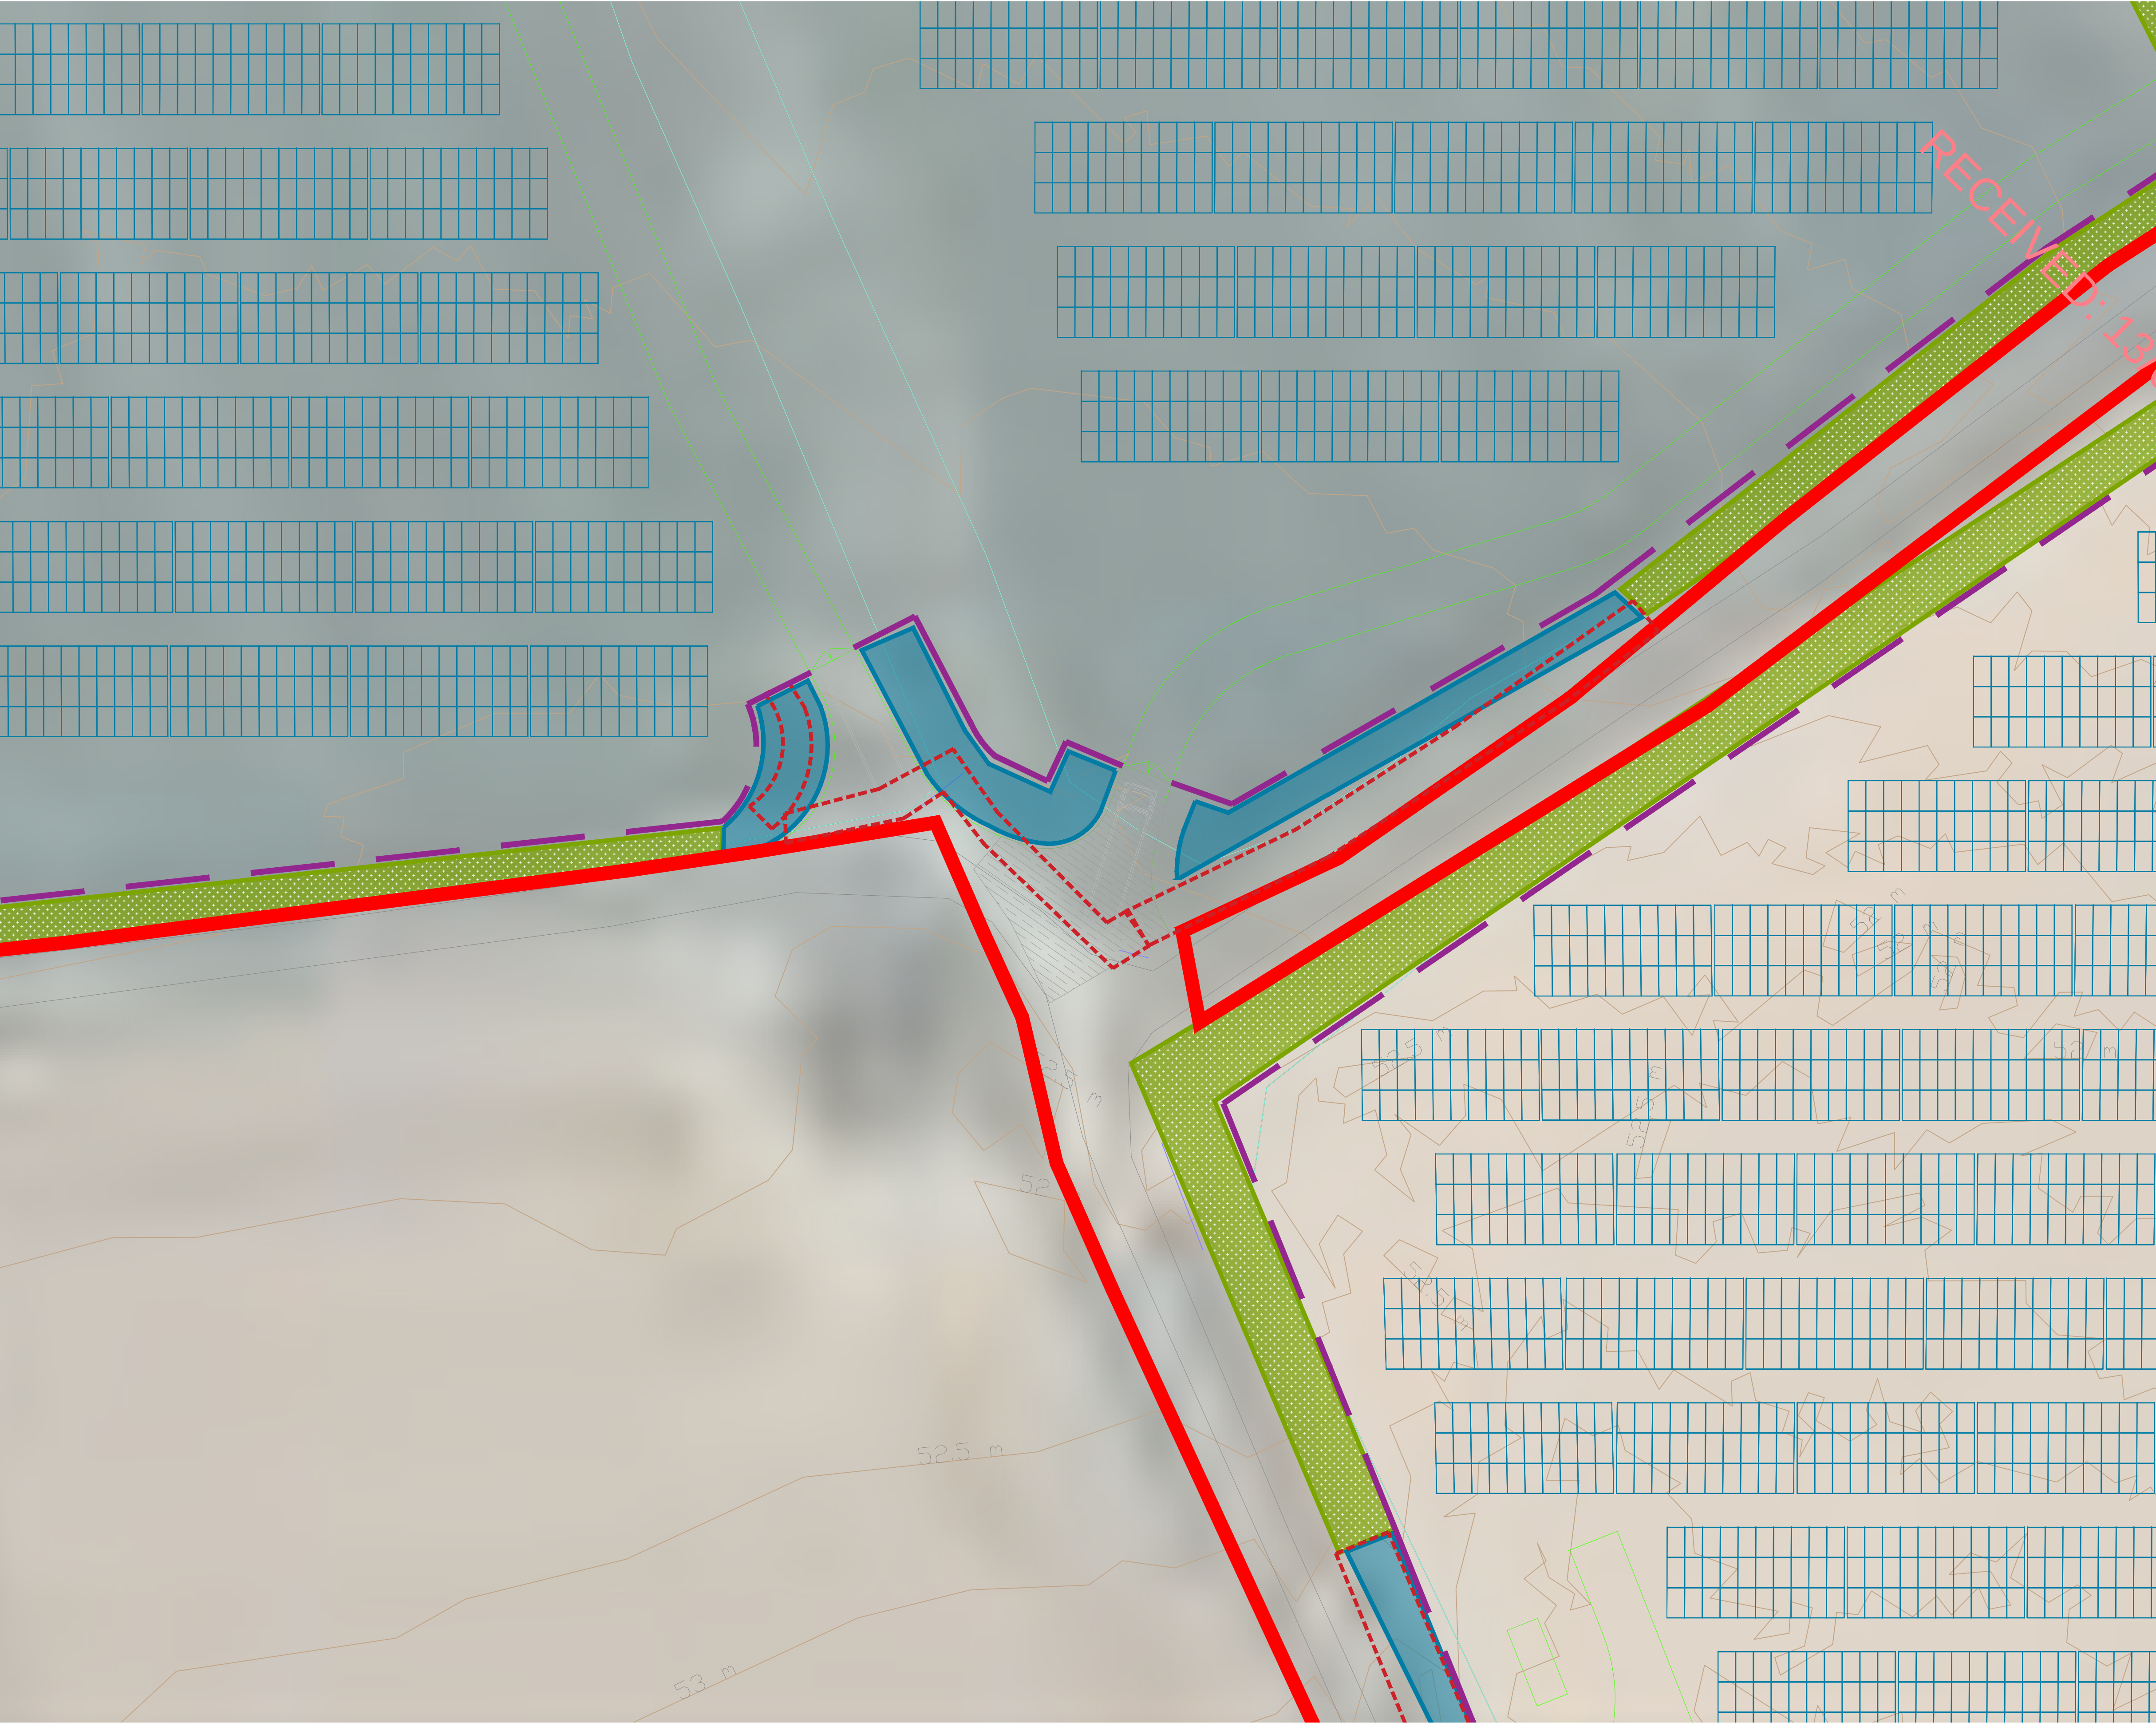

This drawing is the copyright of **ait** urbanism + landscape. Unless otherwise stated all dimensions are in millimetres. Where dimensions are not given, drawings must not be scaled and the matter must be referred to the Landscape Architect. If the drawing includes conflicting details/dimensions the matter must be referred to the Landscape Architect. All dimensions must be checked on site. The Landscape Architect must be informed, by the Contractor, of any discrepancies before work proceeds.

DATE	REV.	DESCRIPTION	DRAWN BY	CHECKED BY
-	-	-	-	-

NOTES:



3rd Floor Newmarket House,
Newmarket Square,
Dublin 8
Ireland
t +353 (0) 1759522
www.aitplac.ie

ISSUE STATUS:
PLANNING

DRAWING NO:
25WX01-DR-0124

CLIENT: Gen7 Renewable Energy Ltd.

DRAWN BY: GB, DMacD


1st ISSUE: 16.03.2026

PROJECT: Shelburne Energy Farm

PROJECT NO: 25WX01

SCALE: 1:250


REVISION:

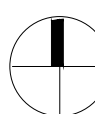


NORTH

CHECKED BY: DMacD

L E G E N D

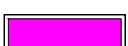-  Existing hedgerow to be retained : see Dr-0706 for details.
-  Existing hedgerow to be reinforced: see DR-702 and Dr-0703 for details.
-  Existing garden vegetation to be retained
-  Existing hedgerow to be replanted: see DR-700 and Dr-0701 for details.
-  Existing hedgerow to be removed
-  Proposed hedgerow
-  Proposed mitigation planting: Woodland
-  Proposed mitigation planting: Low Scrub Woodland see DR-705 for details.
-  House/Dwelling
-  Outhouse
-  Proposed security fence
-  Red line

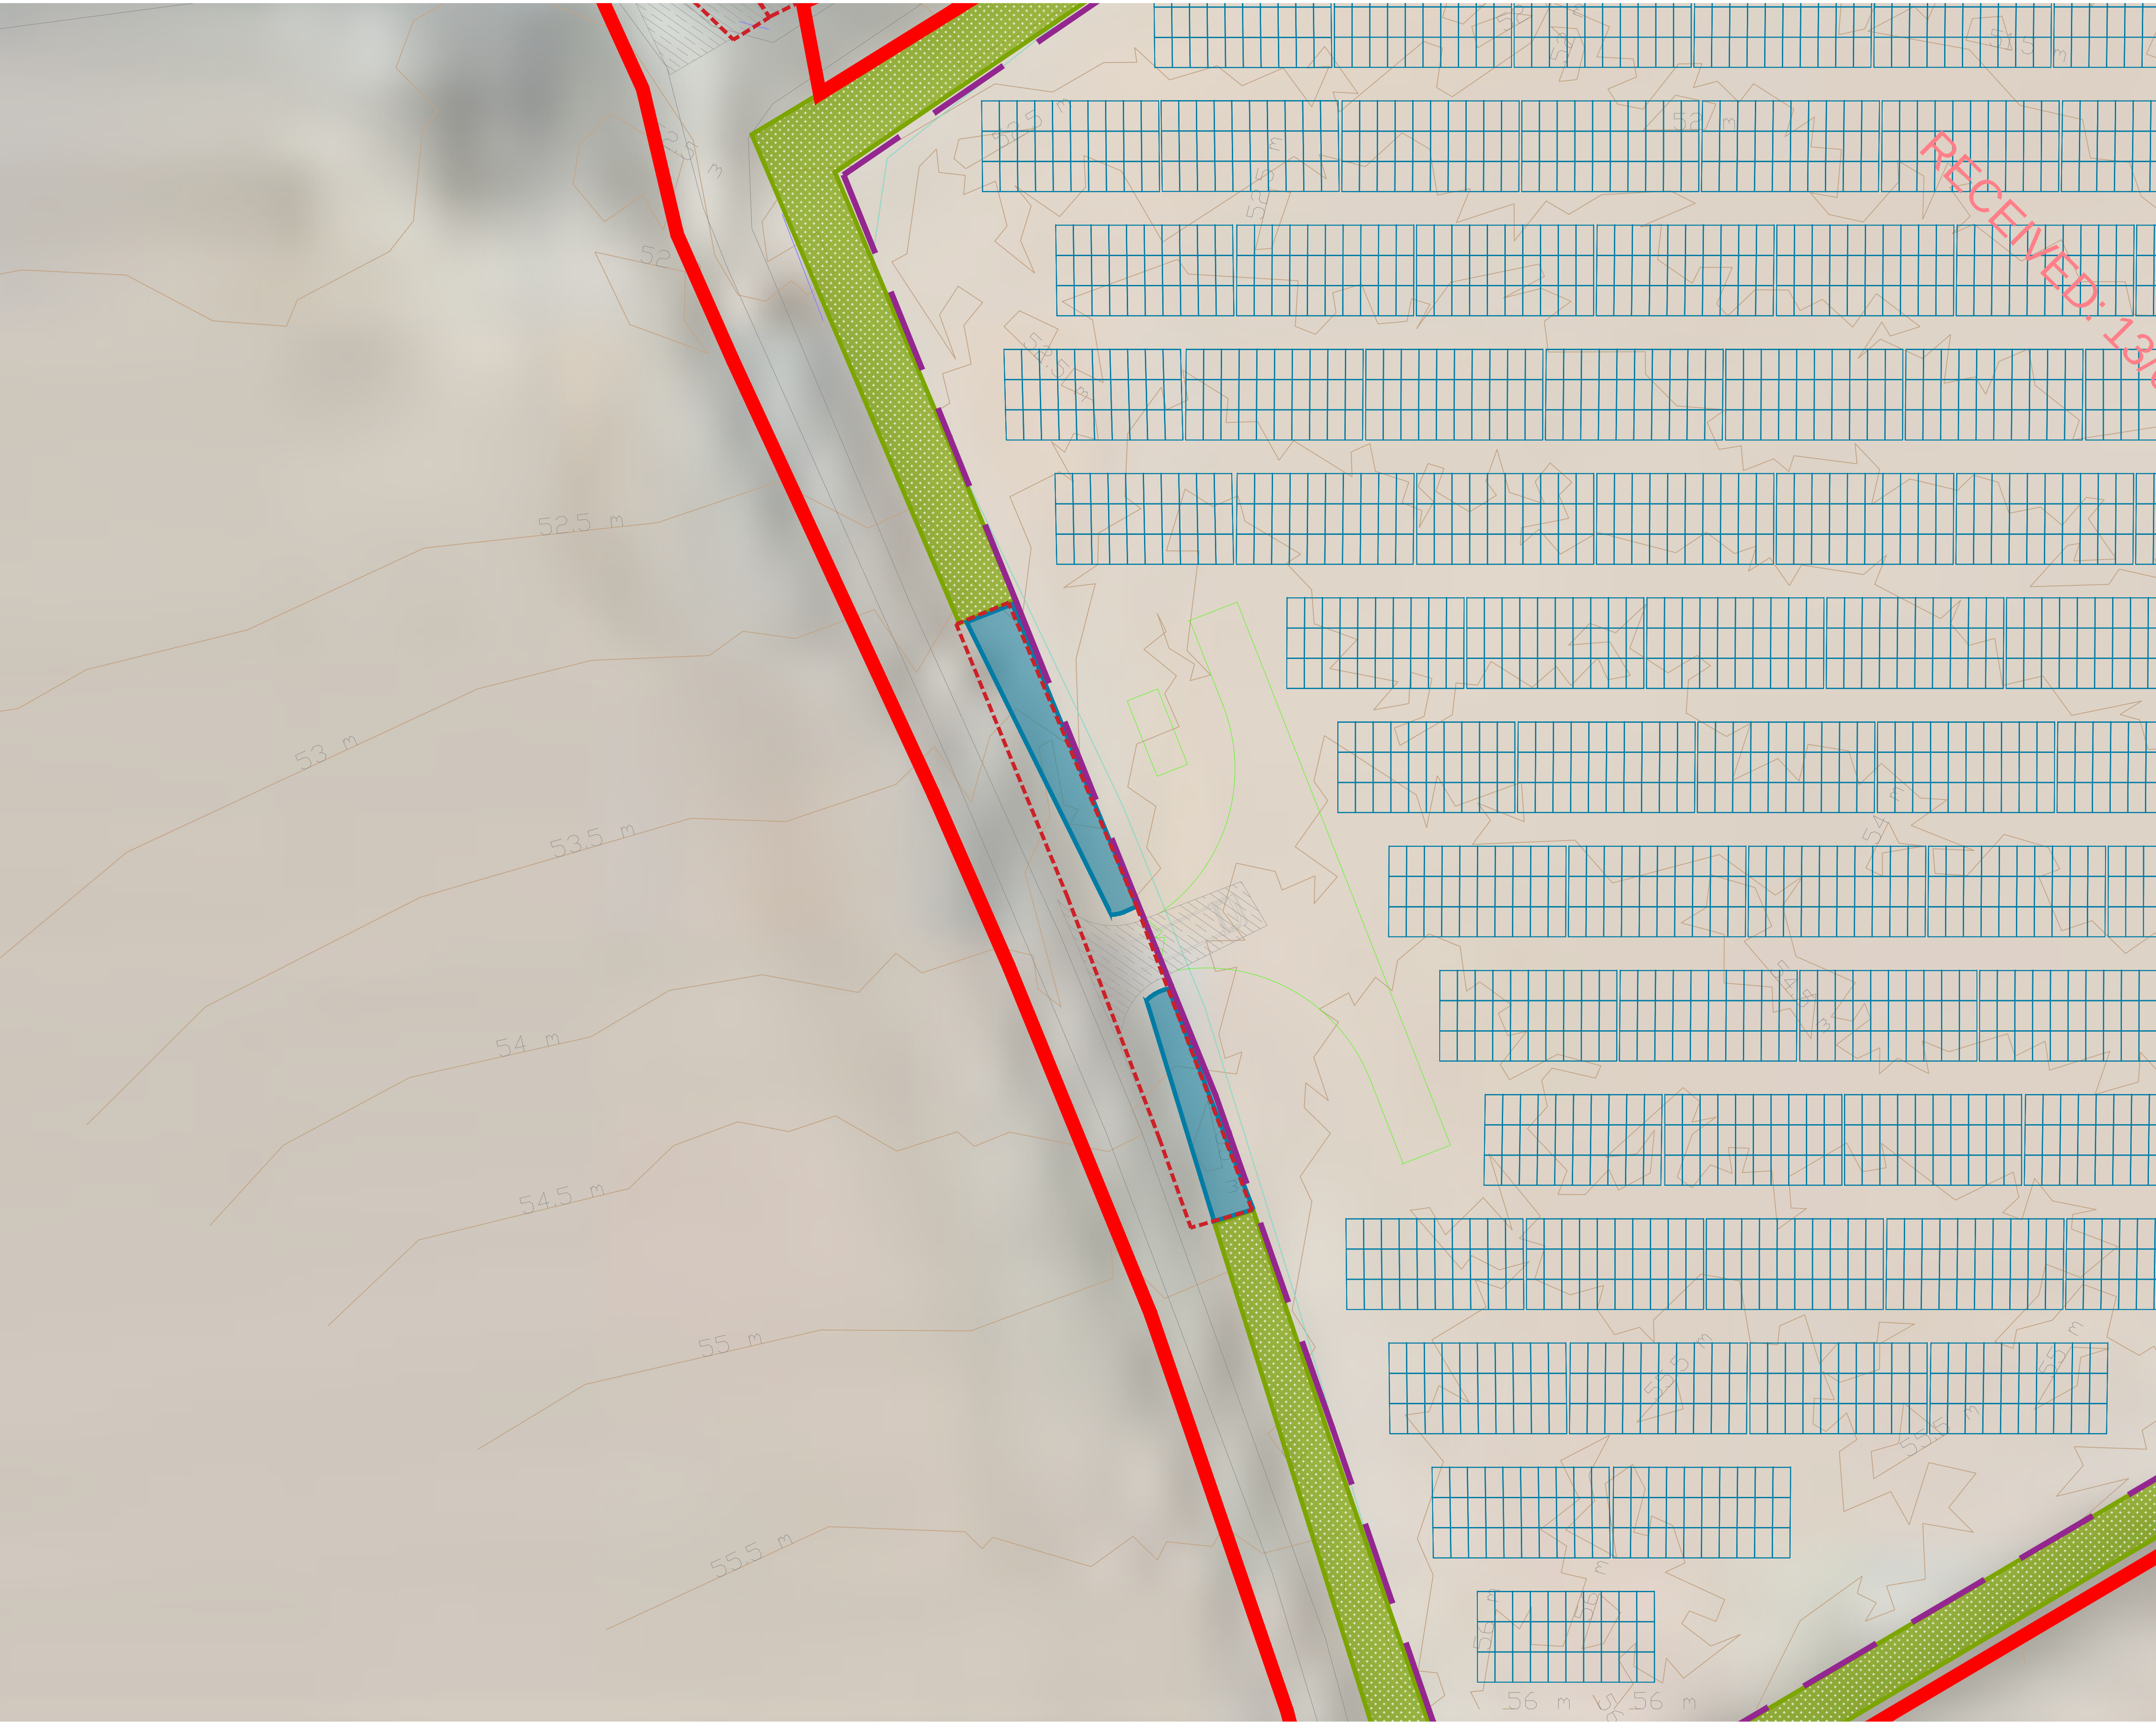


This drawing is the copyright of **ait** urbanism + landscape. Unless otherwise stated all dimensions are in millimetres. Where dimensions are not given, drawings must not be scaled and the matter must be referred to the Landscape Architect. If the drawing includes conflicting details/dimensions the matter must be referred to the Landscape Architect. All dimensions must be checked on site. The Landscape Architect must be informed, by the Contractor, of any discrepancies before work proceeds.

DATE	REV	DESCRIPTION	DRAWN BY	CHECKED BY
-	-	-	-	-

NOTES:

**ait**
urbanism + landscape

3rd Floor Newmarket House,
Newmarket Square,
Dublin 8
Ireland
t +353 (0) 1759522
www.aitplac.ie

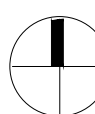CLIENT: Gen7 Renewable Energy Ltd.		ISSUE STATUS: PLANNING		REVISION: -	
PROJECT: Shelburne Energy Farm		DRAWING NO: 25WX01-DR-0125			
DRAWN BY: GB, DMacD		1st ISSUE: 16.03.2020			
PROJECT NO: 25WX01		SCALE: 1:250			
DRAWING: Mitigation Plans - Access 10				SHEET SIZE: A1	CHECKED BY: DMacD



RECEIVED: 13/04/2026

- L E G E N D
- Existing hedgerow to be retained : see Dr-0706 for details.
 - Existing hedgerow to be reinforced: see DR-702 and Dr-0703 for details.
 - Existing garden vegetation to be retained
 - Existing hedgerow to be replanted: see DR-700 and Dr-0701 for details.
 - Existing hedgerow to be removed
 - Proposed hedgerow
 - Proposed mitigation planting: Woodland
 - Proposed mitigation planting: Low Scrub Woodland see DR-705 for details.
 - House/Dwelling
 - Outhouse
 - Proposed security fence
 - Red line

This drawing is the copyright of **ait urbanism + landscape**. Unless otherwise stated all dimensions are in millimetres. Where dimensions are not given, drawings must not be scaled and the matter must be referred to the Landscape Architect. If the drawing includes conflicting details/dimensions the matter must be referred to the Landscape Architect. All dimensions must be checked on site. The Landscape Architect must be informed, by the Contractor, of any discrepancies before work proceeds.


DATE	REV	DESCRIPTION	DRAWN BY	CHECKED BY
-	-	-	-	-

NOTES:


ait
urbanism + landscape

3rd Floor Newmarket House,
Newmarket Square,
Dublin 8
Ireland
t +353 (0) 1759522
www.aitplac.ie

CLIENT: Gen7 Renewable Energy Ltd.		ISSUE STATUS: PLANNING		REVISION: -	
PROJECT: Shelburne Energy Farm		DRAWING NO: 25WX01-DR-0126			
DRAWN BY: GB, DMacD		1st ISSUE: 16.03.2026			
DRAWING: Mitigation Plans - Access 11		PROJECT NO: 25WX01			
		SCALE: 1:250	SHEET SIZE: A1	CHECKED BY: DMacD	

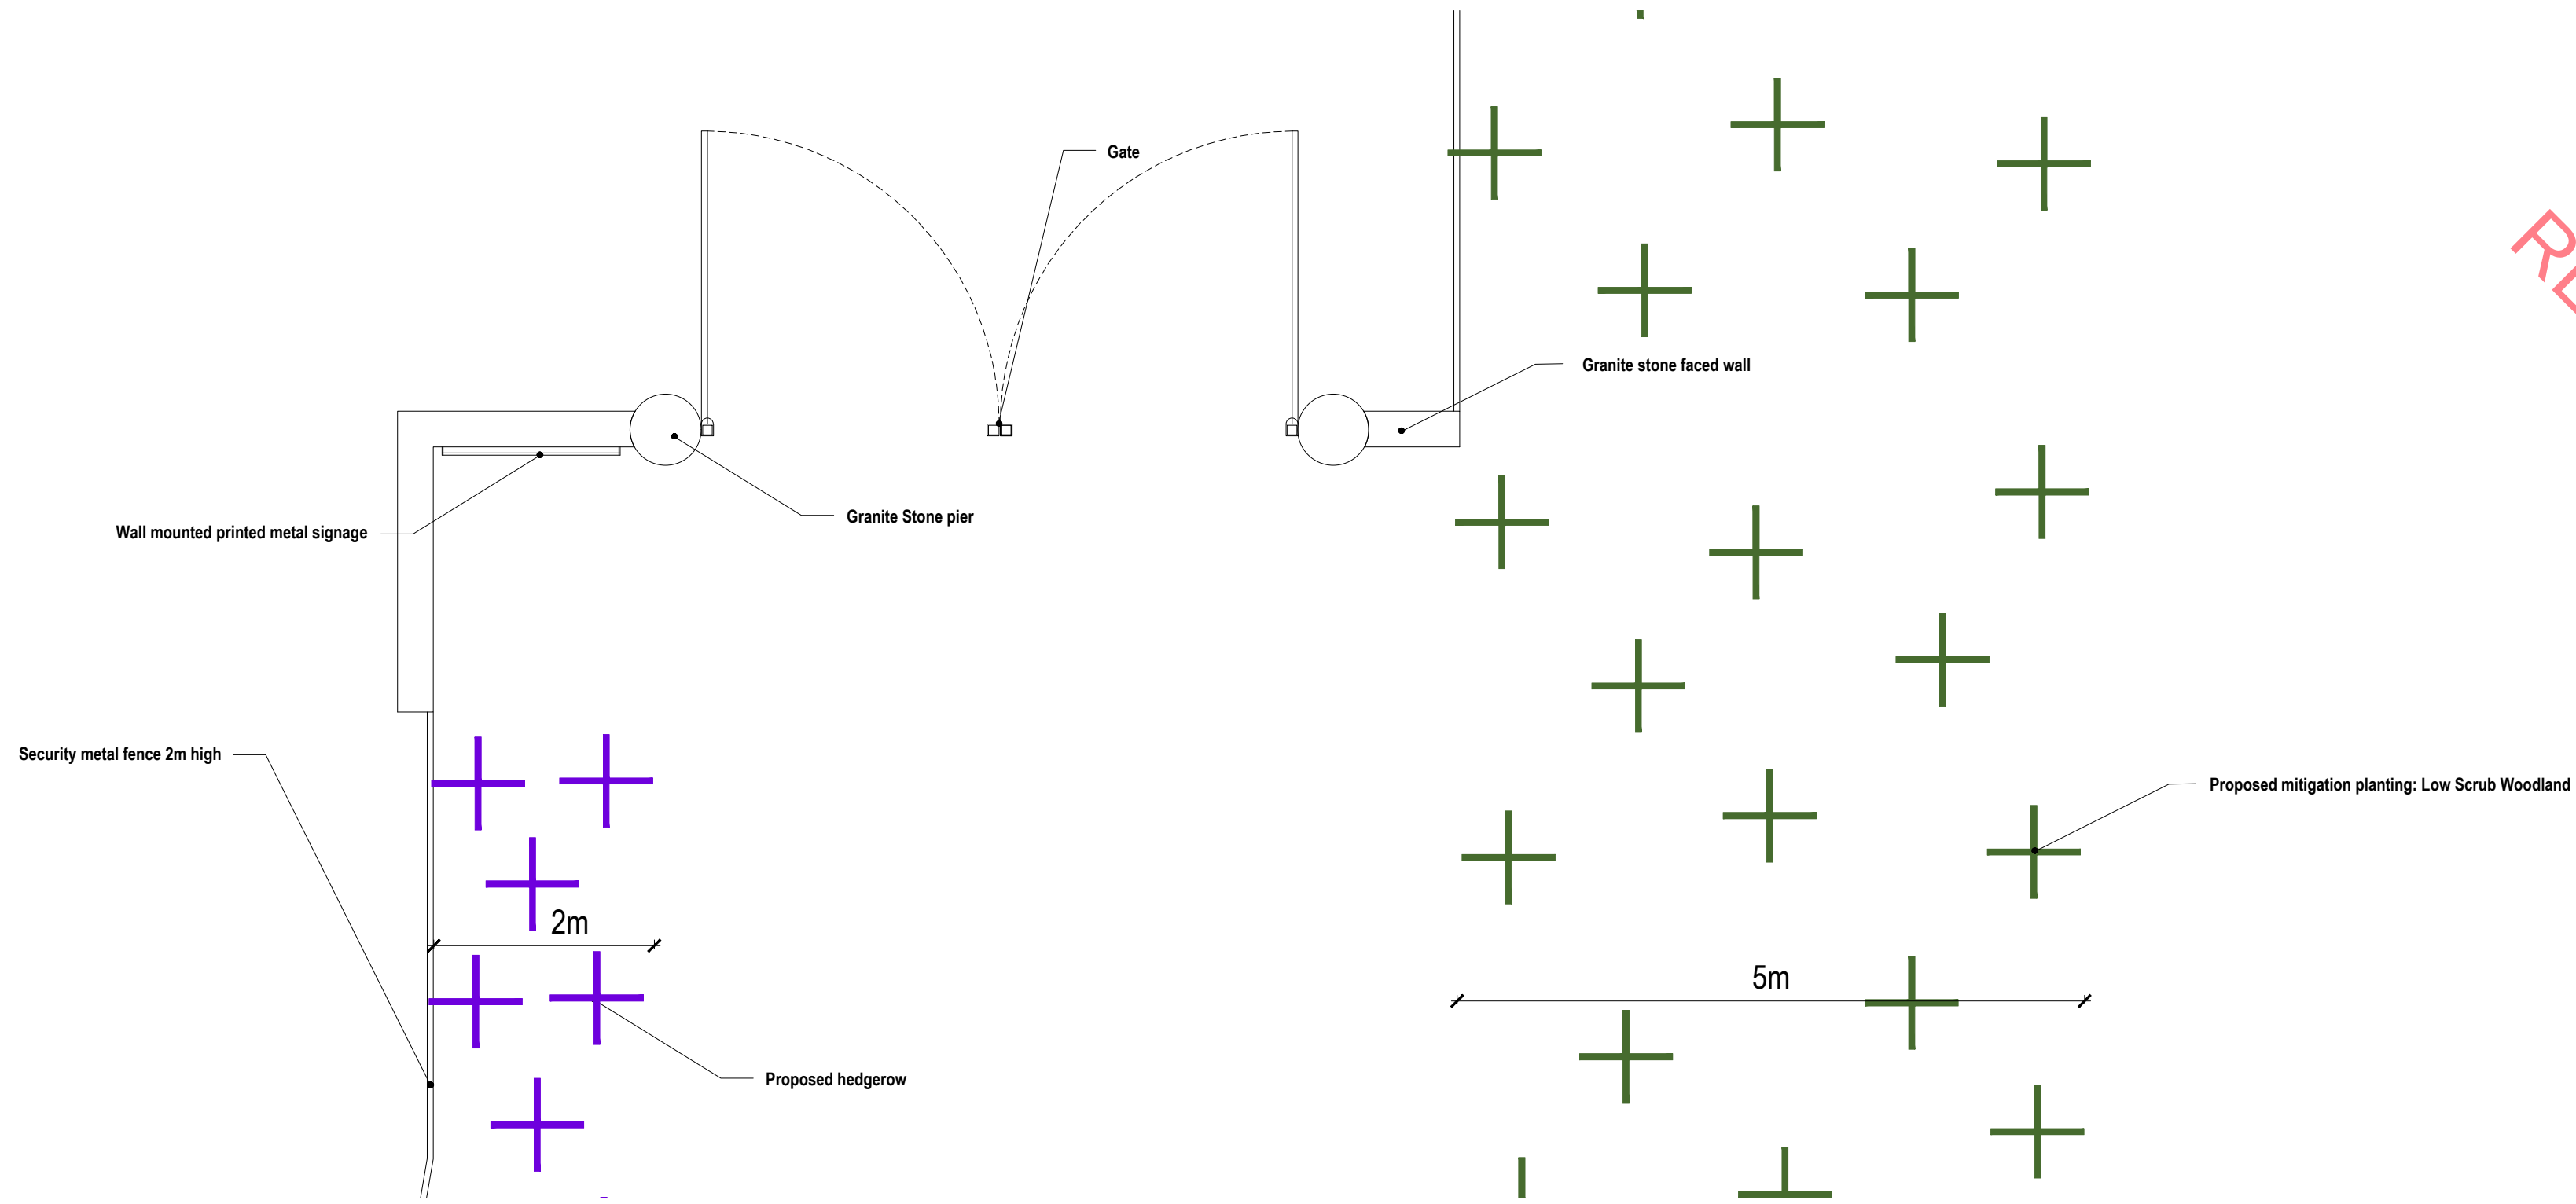


RECEIVED: 13/04/2026

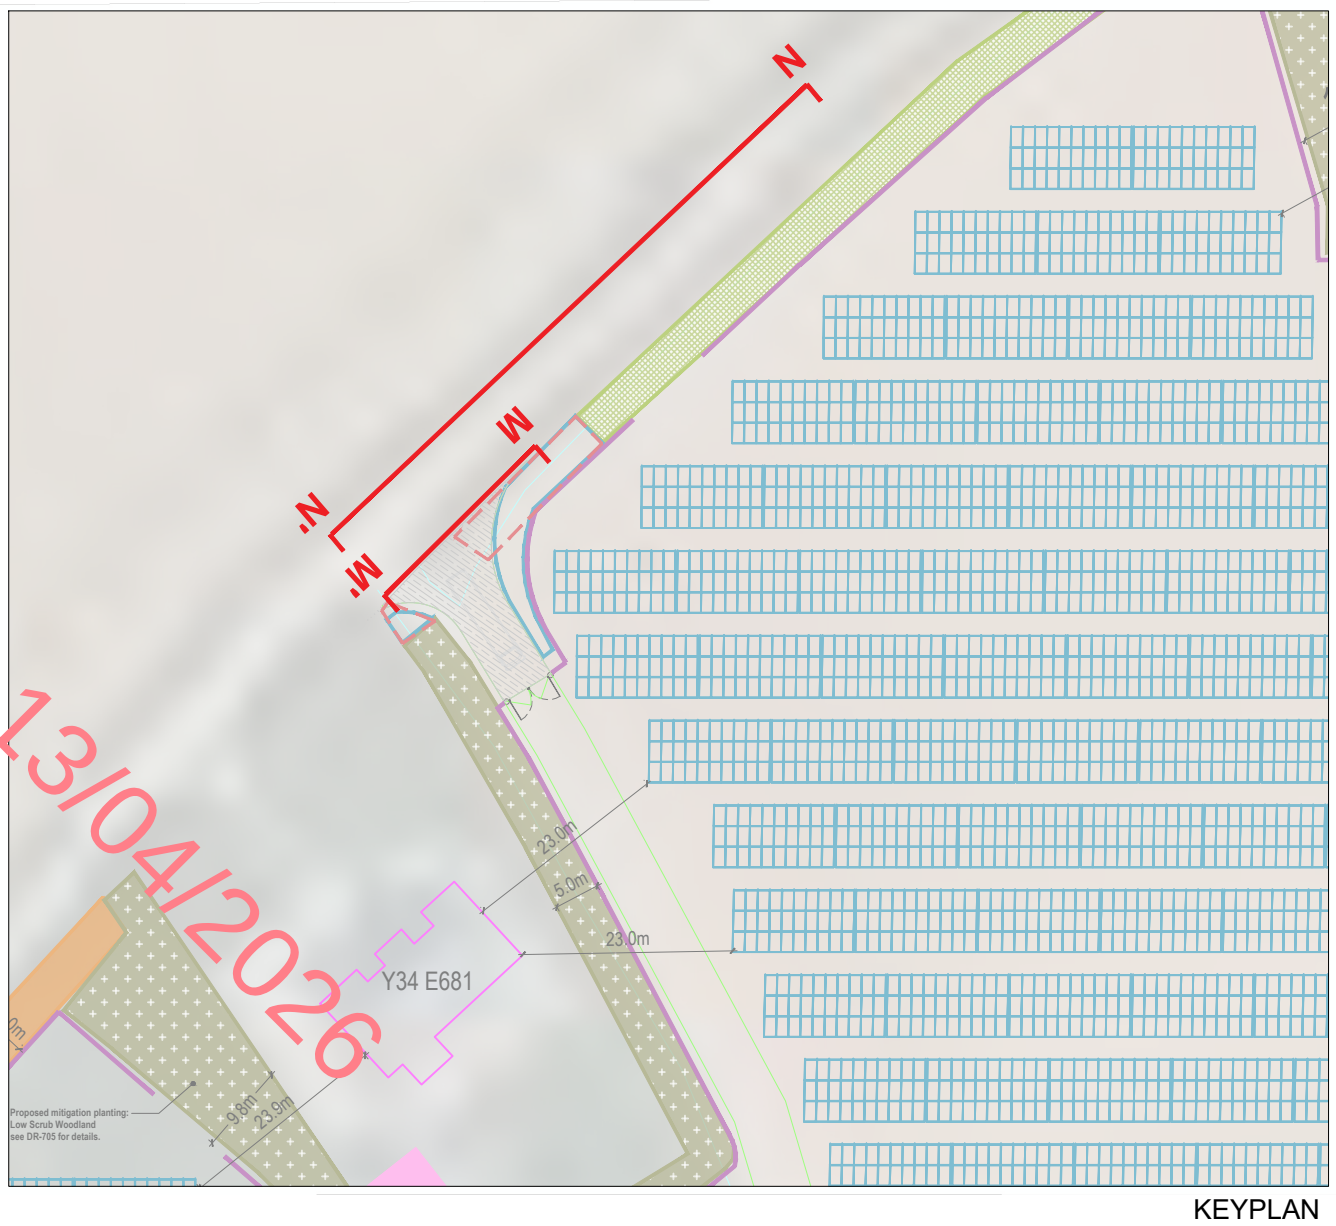


Gate Plan

Scale 1:50

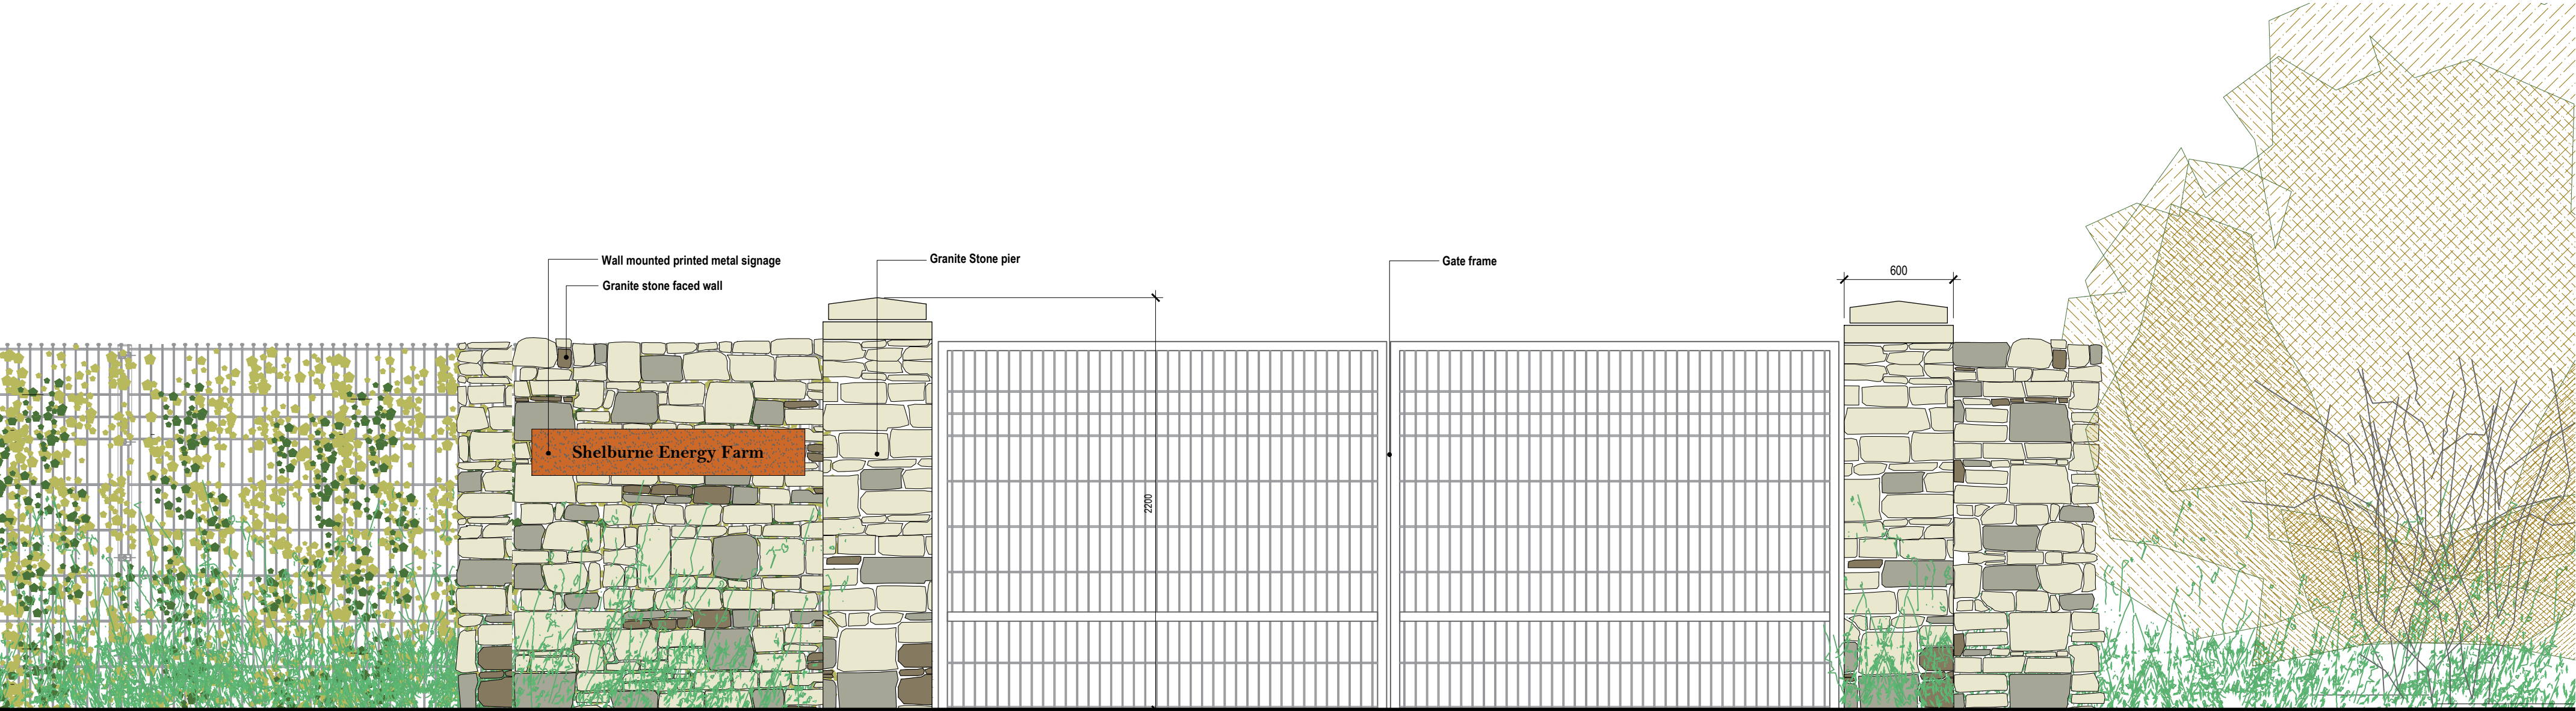

Elevation M-M' Entrance to Solar Farm

Scale 1:25

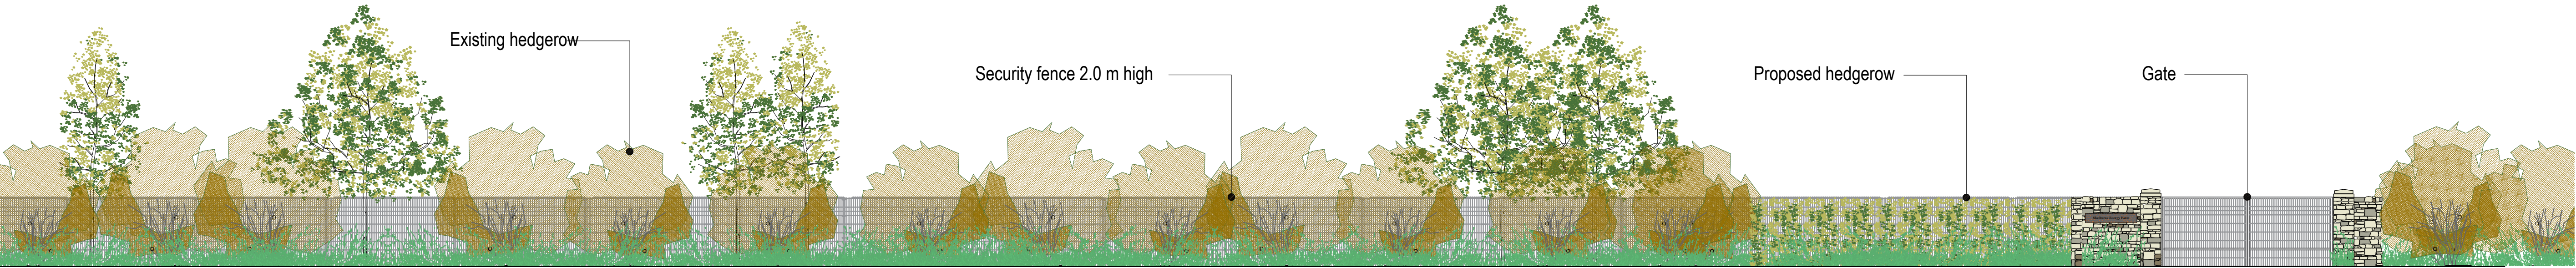

Elevation N-N' Entrance to Solar Farm

Scale 1:100

This drawing is the copyright of **ait urbanism + landscape**. Unless otherwise stated all dimensions are in millimetres. Where dimensions are not given, drawings must not be scaled and the matter must be referred to the Landscape Architect. If the drawing includes conflicting details, the matter must be referred to the Landscape Architect. All dimensions must be checked on site. The Landscape Architect must be informed, by the Contractor, of any discrepancies before work proceeds.

DATE	REV	DESCRIPTION	DRAWN BY	CHECKED BY

NOTES:

Copyright : All creative artwork, landscape symbology, text, legends, specifications, descriptions and illustrations used in our drawings and reports are the intellectual property of **ait urbanism + landscape** Ltd. and are not to be reproduced by others.

ait
urbanism + landscape

3rd Floor Newmarket House
Newmarket Square,
Dublin 8
Ireland
t +353-86 1739522
www.ait-plc.ie

ISSUE STATUS:
PLANNING

DRAWING NO:
25WX01-DR-0409

CLIENT: Gen7 Renewable Energy Ltd.

PROJECT: Shelburne Energy Farm

DRAWING: Landscape Elevations & Plan - Access 4

DRAWN BY:
GB, DMacD

1st ISSUE:
15.08.2025

PROJECT NO:
25WX01

SCALE:
As shown @ A1

SHEET SIZE:
A1

CHECKED BY:
DMacD

REVISION:
-

NORTH