


Baseline Photograph

This image provides landscape and visual context only




Cumulative Wireline View

Extent of 53.5° planar panorama

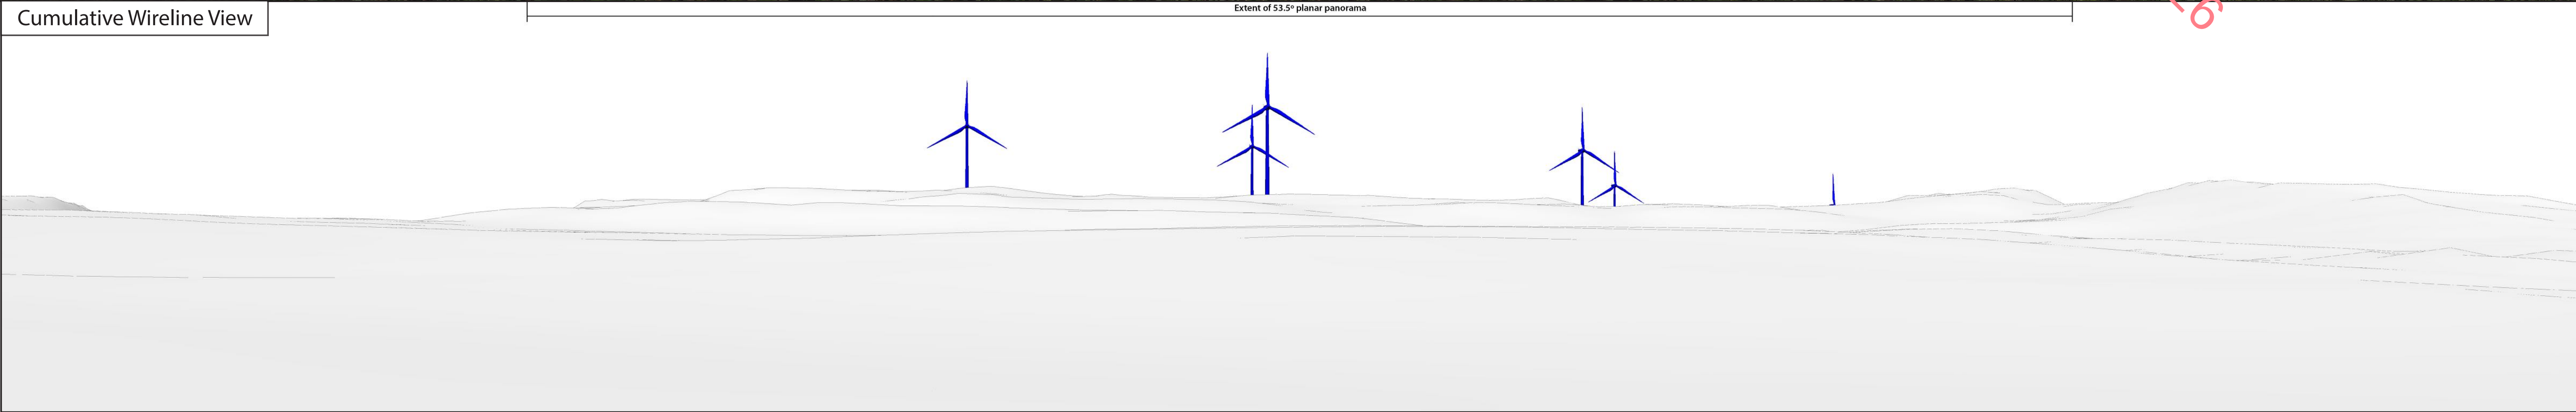

This cylindrical projection panorama has been captured, prepared and presented in accordance with the guidance set out in the Scottish Natural Heritage 2017 guidance 'Visual Representation of Wind Farms'.

Proposed Turbines Existing Turbines Permitted Turbines

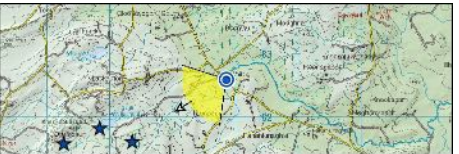

National Grid Coordinate (ITM)
Easting: 511819
Northing: 682625
Elevation: 94.1 m

Horizontal Field of View: 90 ° (cylindrical projection)
Principal Distance: 522 mm
Turbine Tip Height: 150m
Turbine Hub Height: 91.5m
Turbine Rotor Diameter: 117m

Date and Time: 16/08/2023 13:04
Camera: Canon 5D Mark II
Lens: Fixed 50mm
Camera Height: 1.7m (AGL)


Direction (clockwise from Grid N):
Distance to Nearest Visible Turbine:
Nearest Turbine:

238 °
1.8 km
T2




Wireline Model

Part 1 of 1

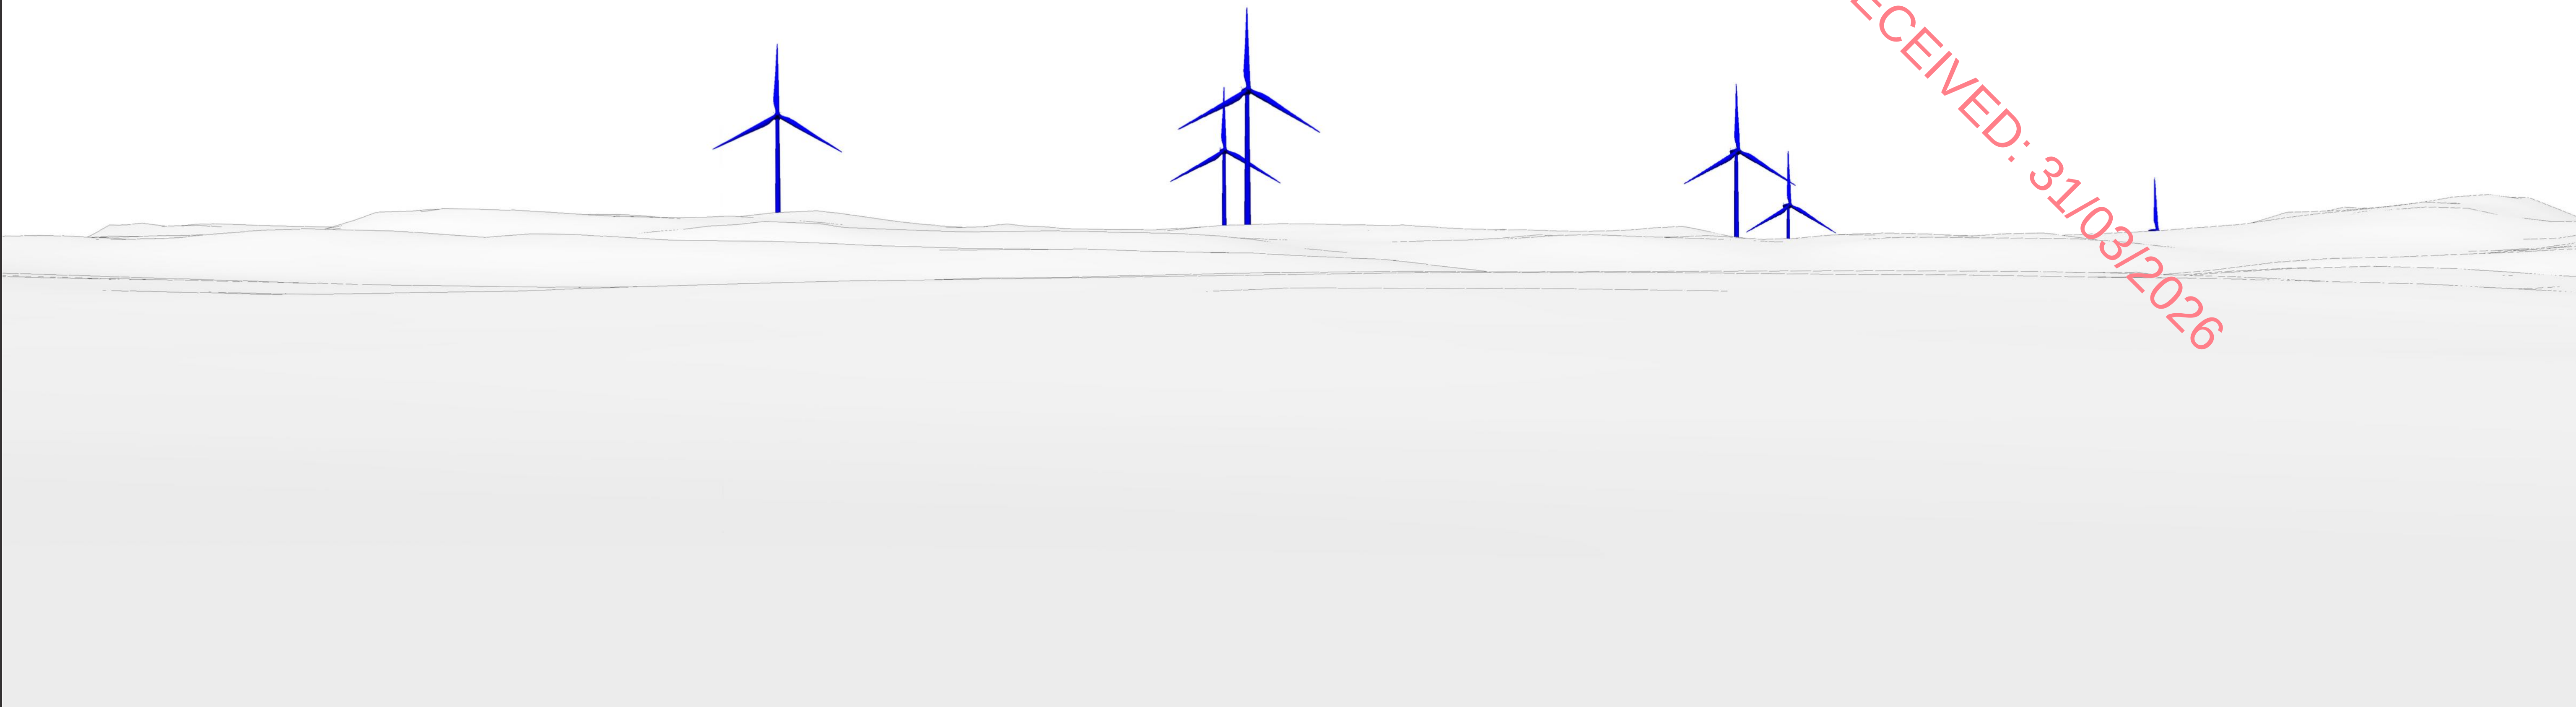

View flat at a comfortable arm's length

This planar projection panoramic model has been prepared and presented in accordance with the guidance set out in the Scottish Natural Heritage 2017 guidance 'Visual Representation of Wind Farms'.

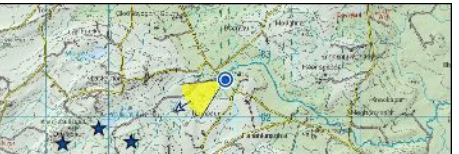

National Grid Cordinate (ITM)
Easting: 511819
Northing: 682625
Elevation: 94.1 m

Horizontal Field of View: 53.5 ° (planar projection)
Principal Distance: 812.5 mm
Paper size: (half A1) 841 x 297 mm
Correct printed image size: 820 x 260 mm

Date and Time: 16/08/2023 13:04
Camera: Canon 5D Mark II
Lens: Fixed 50mm
Camera Height: 1.7m (AGL)

Direction (clockwise from Grid N): 238 °
Distance to Nearest Visible Turbine: 1.8 km
Nearest Turbine: T2



Photomontage

Part 1 of 1



This planar projection panorama has been captured, prepared and presented in accordance with the guidance set out in the Scottish Natural Heritage 2017 guidance 'Visual Representation of Wind Farms'.



National Grid Coordinate (ITM)
Easting: 511819
Northing: 682625
Elevation: 94.1 m

Horizontal Field of View: 53.5 ° (planar projection)
Principal Distance: 812.5 mm
Paper size: (half A1) 841 x 297 mm
Correct printed image size: 820 x 260 mm

Date and Time: 16/08/2023 13:04
Camera: Canon 5D Mark II
Lens: Fixed 50mm
Camera Height: 1.7m (AGL)

Direction (clockwise from Grid N):
Distance to Nearest Visible Turbine:
Nearest Turbine:

238 °
1.8 km
T2




Baseline Photograph

This image provides landscape and visual context only



Cumulative Wireline View

Extent of 53.5° planar panorama

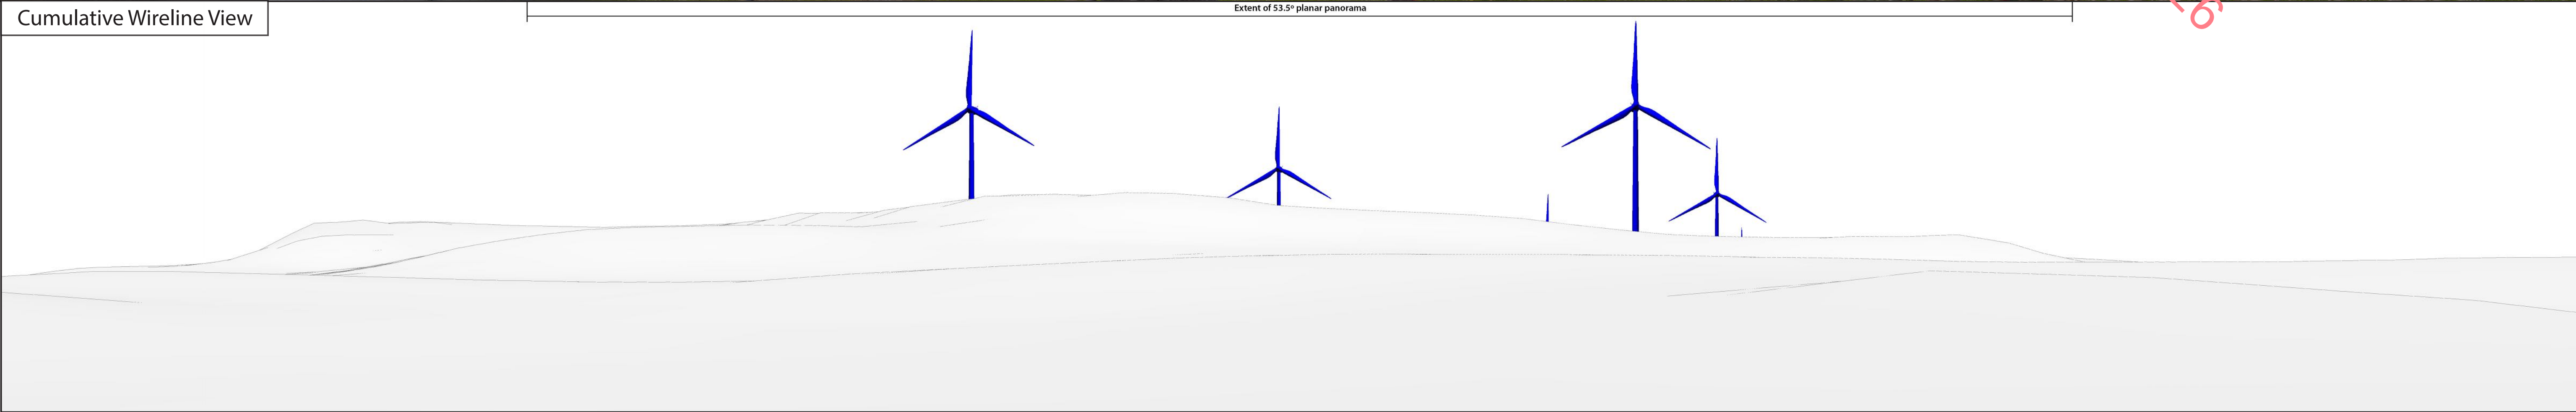

This cylindrical projection panorama has been captured, prepared and presented in accordance with the guidance set out in the Scottish Natural Heritage 2017 guidance 'Visual Representation of Wind Farms'.

-  Proposed Turbines
-  Existing Turbines
-  Permitted Turbines



National Grid Coordinate (ITM)
Easting: 511458
Northing: 681559
Elevation: 128.1 m

Horizontal Field of View: 90 ° (cylindrical projection)
Principal Distance: 522 mm
Turbine Tip Height: 150m
Turbine Hub Height: 91.5m
Turbine Rotor Diameter: 117m

Date and Time: 16/08/2023 13:29
Camera: Canon 5D Mark II
Lens: Fixed 50mm
Camera Height: 1.7m (AGL)


Direction (clockwise from Grid N):
Distance to Nearest Visible Turbine:
Nearest Turbine:

263 °
1.1 km
T2



Wireline Model

Part 1 of 1

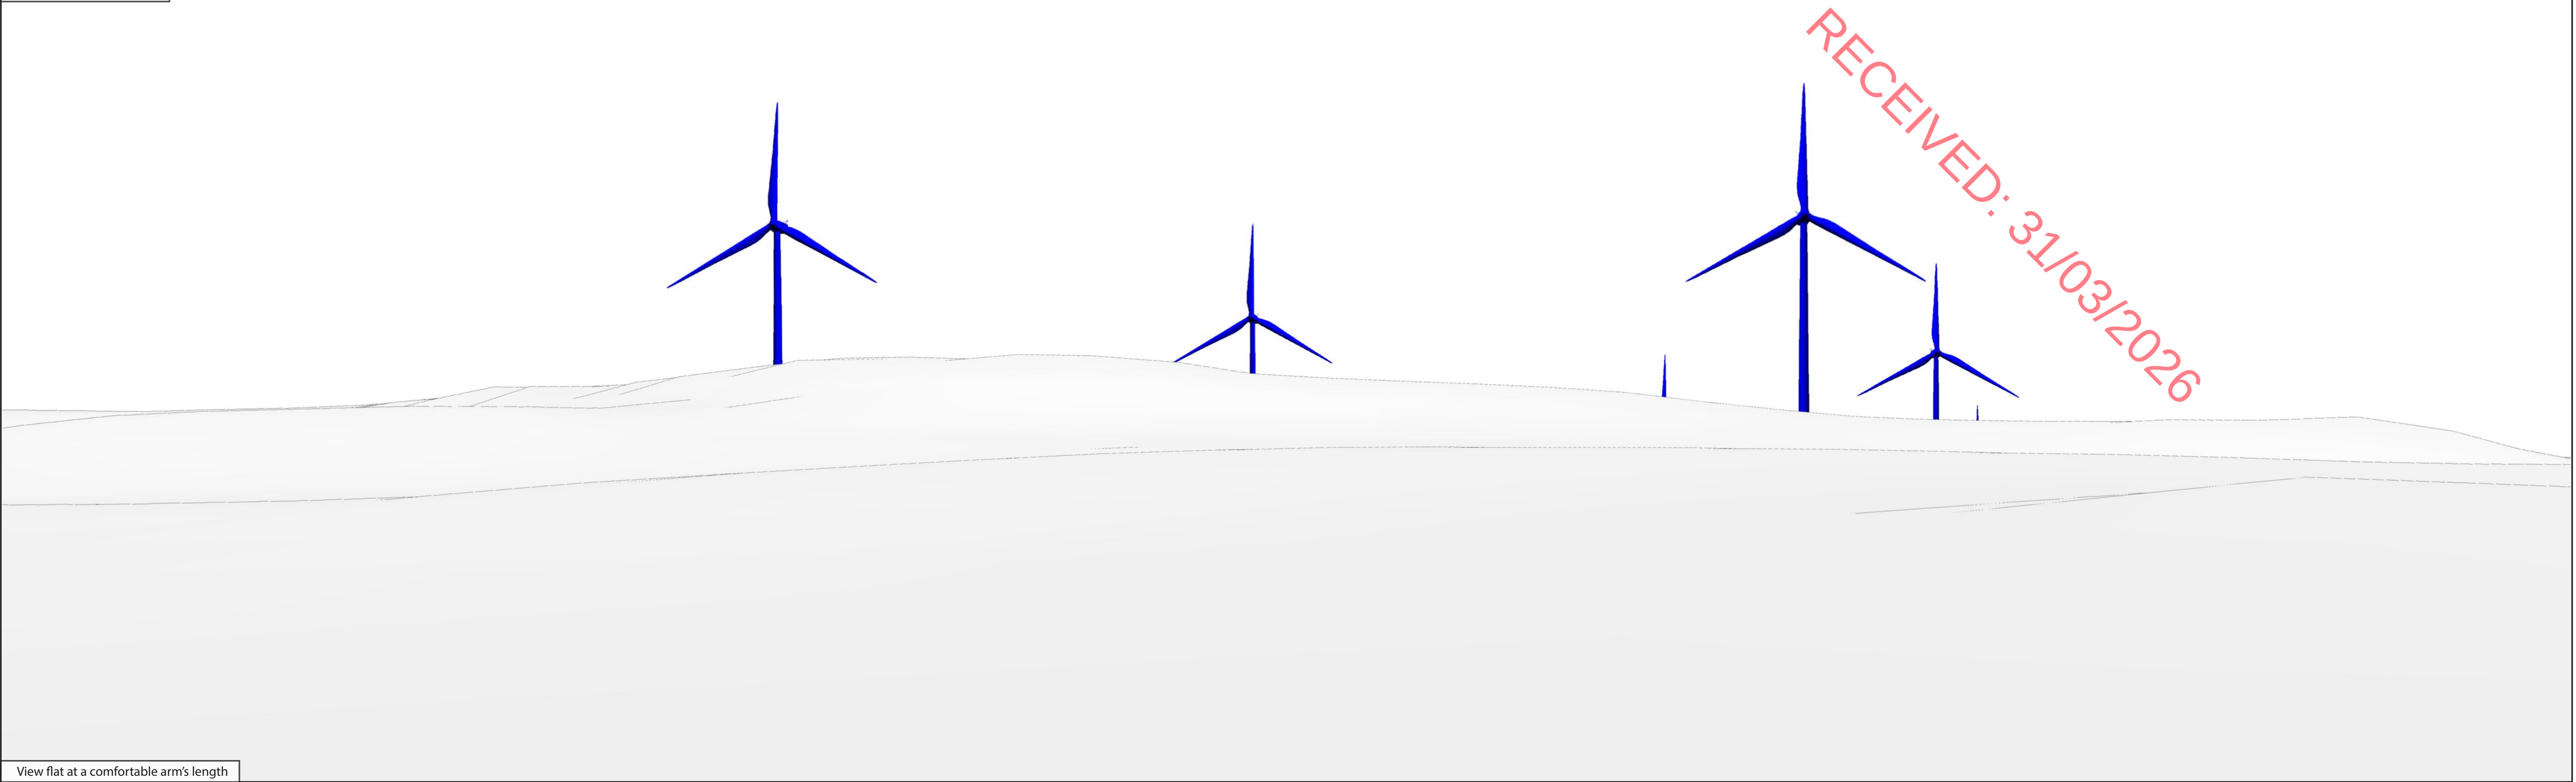

View flat at a comfortable arm's length

This planar projection panoramic model has been prepared and presented in accordance with the guidance set out in the Scottish Natural Heritage 2017 guidance 'Visual Representation of Wind Farms'.

 Proposed Turbines  Existing Turbines  Permitted Turbines



National Grid Cordinate (ITM)
Easting: 511458
Northing: 681559
Elevation: 128.1 m

Horizontal Field of View: 53.5 ° (planar projection)
Principal Distance: 812.5 mm
Paper size: (half A1) 841 x 297 mm
Correct printed image size: 820 x 260 mm

Date and Time: 16/08/2023 13:29
Camera: Canon 5D Mark II
Lens: Fixed 50mm
Camera Height: 1.7m (AGL)

Direction (clockwise from Grid N): 263 °
Distance to Nearest Visible Turbine: 1.1 km
Nearest Turbine: T2



Photomontage

Part 1 of 1



View flat at a comfortable arm's length

This planar projection panorama has been captured, prepared and presented in accordance with the guidance set out in the Scottish Natural Heritage 2017 guidance 'Visual Representation of Wind Farms'.



National Grid Coordinate (ITM)
Easting: 511458
Northing: 681559
Elevation: 128.1 m

Horizontal Field of View: 53.5 ° (planar projection)
Principal Distance: 812.5 mm
Paper size: (half A1) 841 x 297 mm
Correct printed image size: 820 x 260 mm

Date and Time: 16/08/2023 13:29
Camera: Canon 5D Mark II
Lens: Fixed 50mm
Camera Height: 1.7m (AGL)

Direction (clockwise from Grid N):
Distance to Nearest Visible Turbine:
Nearest Turbine:

263 °
1.1 km
T2




Baseline Photograph

This image provides landscape and visual context only



Cumulative Wireline View

Extent of 53.5° planar panorama

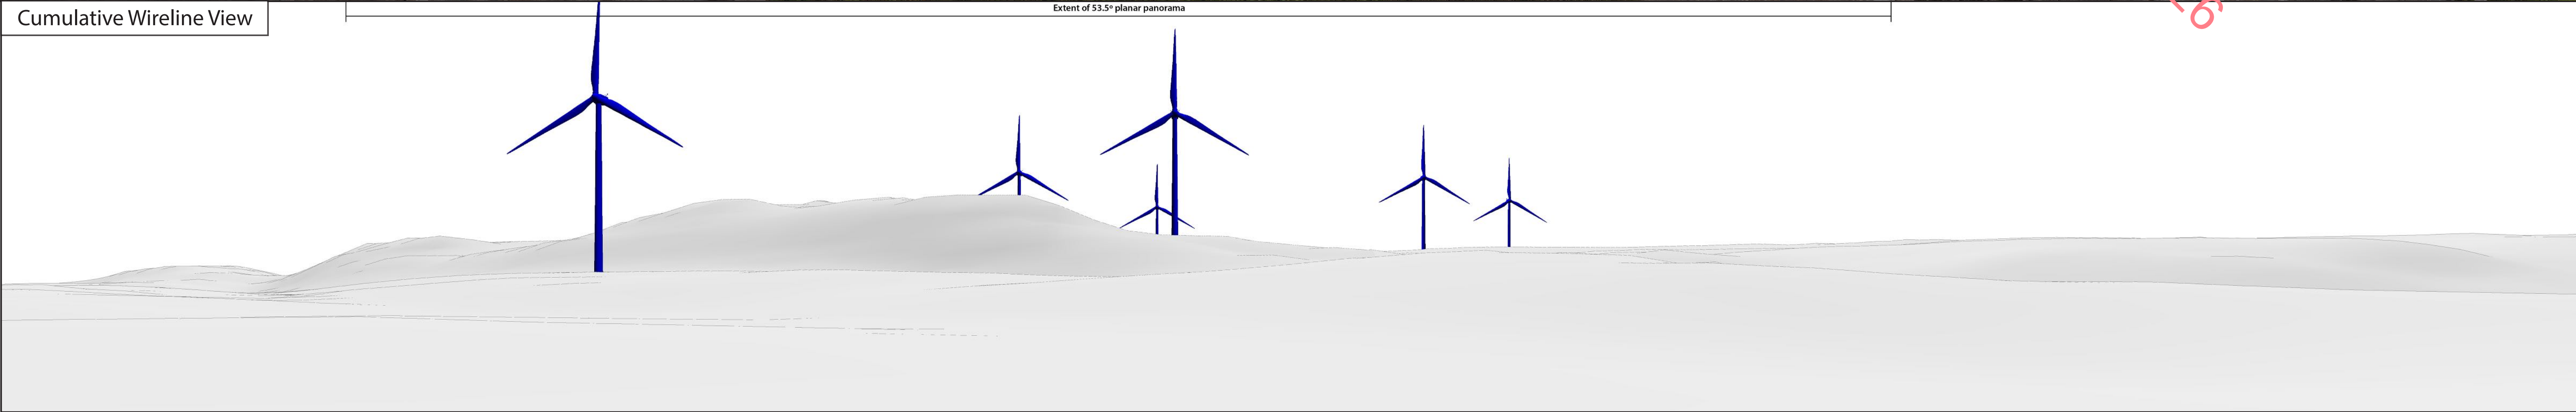

This cylindrical projection panorama has been captured, prepared and presented in accordance with the guidance set out in the Scottish Natural Heritage 2017 guidance 'Visual Representation of Wind Farms'.



National Grid Coordinate (ITM)
Easting: 508120
Northing: 681610
Elevation: 97.9 m

Horizontal Field of View: 90 ° (cylindrical projection)
Principal Distance: 522 mm
Turbine Tip Height: 150m
Turbine Hub Height: 91.5m
Turbine Rotor Diameter: 117m

Date and Time: 16/08/2023 15:07
Camera: Canon 5D Mark II
Lens: Fixed 50mm
Camera Height: 1.7m (AGL)


Direction (clockwise from Grid N):
Distance to Nearest Visible Turbine:
Nearest Turbine:

94 °
0.9 km
T4



Wireline Model

Part 1 of 1

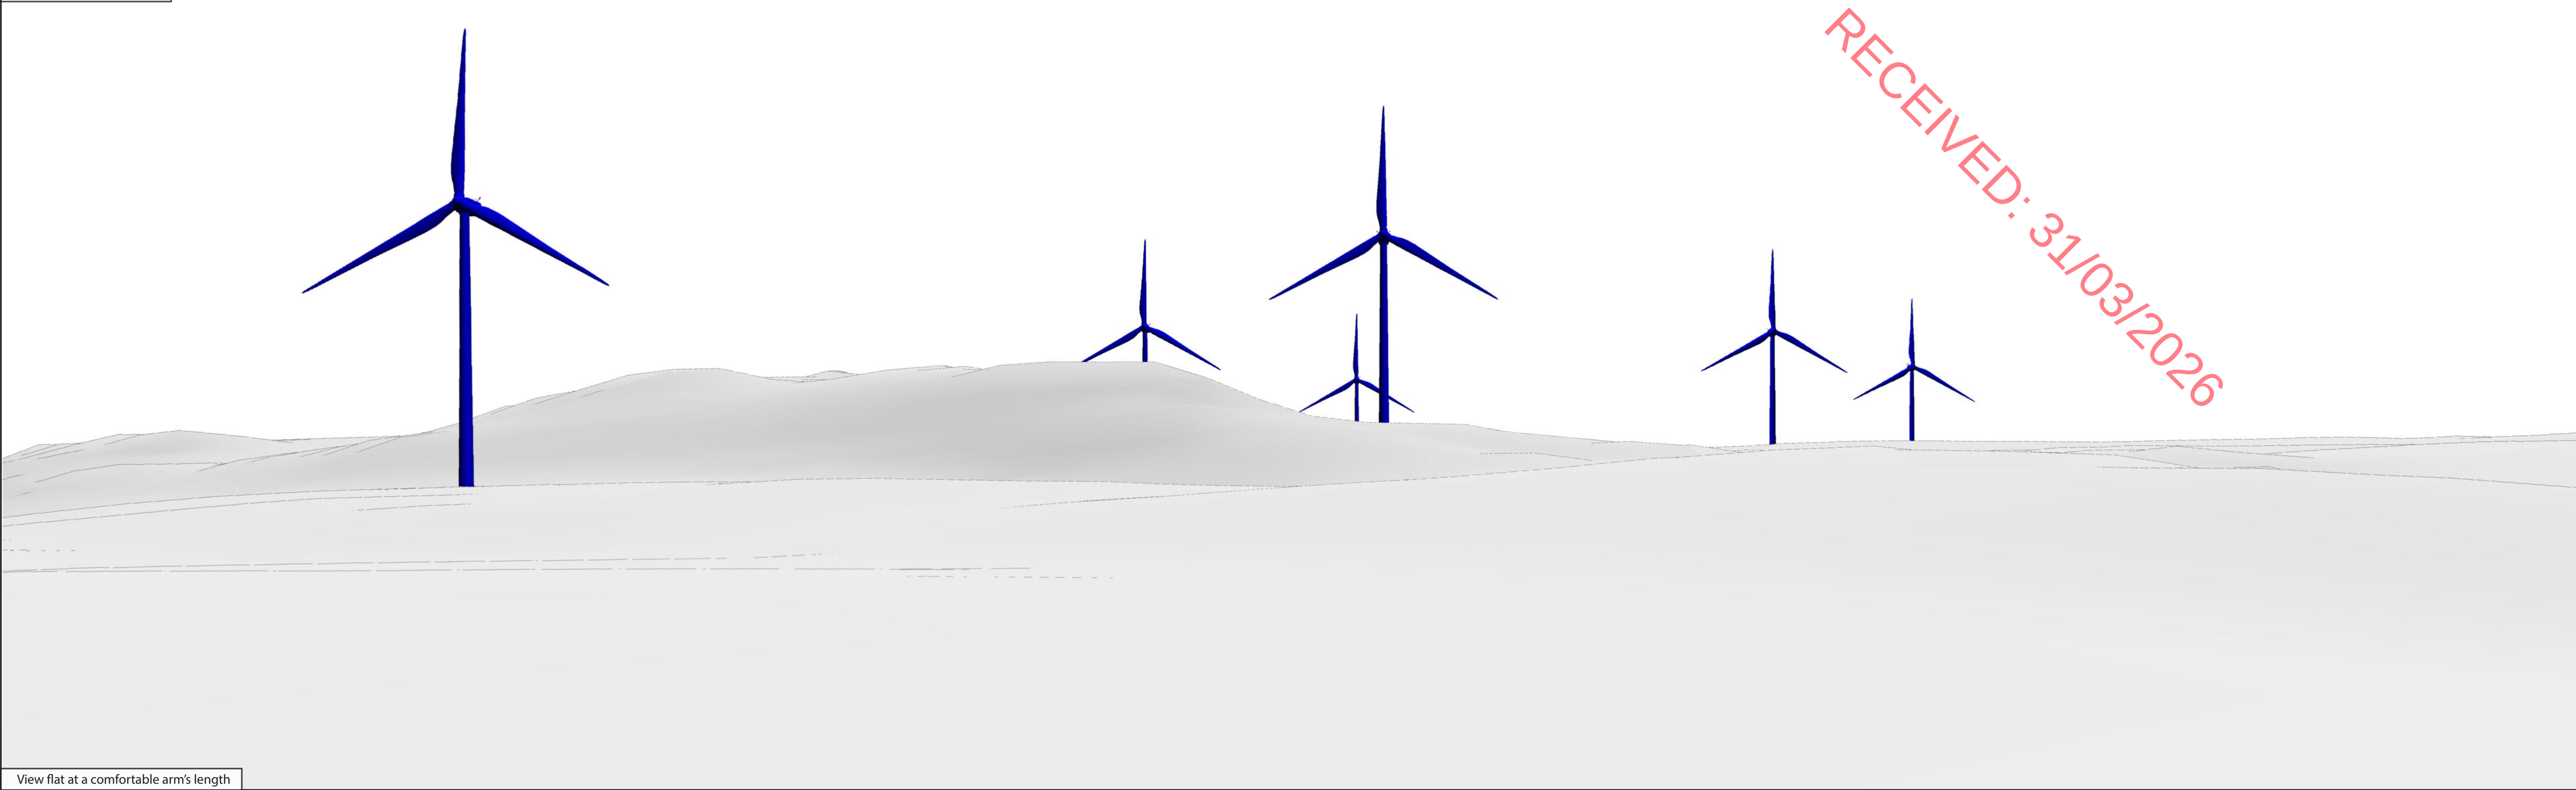

View flat at a comfortable arm's length

This planar projection panoramic model has been prepared and presented in accordance with the guidance set out in the Scottish Natural Heritage 2017 guidance 'Visual Representation of Wind Farms'.



National Grid Cordinate (ITM)
Easting: 508120
Northing: 681610
Elevation: 97.9 m

Horizontal Field of View: 53.5 ° (planar projection)
Principal Distance: 812.5 mm
Paper size: (half A1) 841 x 297 mm
Correct printed image size: 820 x 260 mm

Date and Time: 16/08/2023 15:07
Camera: Canon 5D Mark II
Lens: Fixed 50mm
Camera Height: 1.7m (AGL)

Direction (clockwise from Grid N): 88 °
Distance to Nearest Visible Turbine: 0.9 km
Nearest Turbine: T4



Photomontage

Part 1 of 1



View flat at a comfortable arm's length

This planar projection panorama has been captured, prepared and presented in accordance with the guidance set out in the Scottish Natural Heritage 2017 guidance 'Visual Representation of Wind Farms'.



National Grid Coordinate (ITM)
Easting: 508120
Northing: 681610
Elevation: 97.9 m

Horizontal Field of View: 53.5 ° (planar projection)
Principal Distance: 812.5 mm
Paper size: (half A1) 841 x 297 mm
Correct printed image size: 820 x 260 mm

Date and Time: 16/08/2023 15:07
Camera: Canon 5D Mark II
Lens: Fixed 50mm
Camera Height: 1.7m (AGL)

Direction (clockwise from Grid N):
Distance to Nearest Visible Turbine:
Nearest Turbine:

88 °
0.9 km
T4



Baseline Photograph

This image provides landscape and visual context only



Cumulative Wireline View

Extent of 53.5° planar panorama



This cylindrical projection panorama has been captured, prepared and presented in accordance with the guidance set out in the Scottish Natural Heritage 2017 guidance 'Visual Representation of Wind Farms'.

-  Proposed Turbines
-  Existing Turbines
-  Permitted Turbines



National Grid Cordinate (ITM)
Easting: 515489
Northing: 680872
Elevation: 87.9 m

Horizontal Field of View: 90 ° (cylindrical projection)
Principal Distance: 522 mm
Turbine Tip Height: 150m
Turbine Hub Height: 91.5m
Turbine Rotor Diameter: 117m

Date and Time: 16/08/2023 12:04
Camera: Canon 5D Mark II
Lens: Fixed 50mm
Camera Height: 1.7m (AGL)

Direction (clockwise from Grid N): 303 °
Distance to Nearest Visible Turbine: 5.2 km
Nearest Turbine: T6



Wireline Model

Part 1 of 1



View flat at a comfortable arm's length

This planar projection panoramic model has been prepared and presented in accordance with the guidance set out in the Scottish Natural Heritage 2017 guidance 'Visual Representation of Wind Farms'.

 Proposed Turbines

 Existing Turbines

 Permitted Turbines



National Grid Cordinate (ITM)
Easting: 515489
Northing: 680872
Elevation: 87.9 m

Horizontal Field of View: 53.5 ° (planar projection)
Principal Distance: 812.5 mm
Paper size: (half A1) 841 x 297 mm
Correct printed image size: 820 x 260 mm

Date and Time: 16/08/2023 12:04
Camera: Canon 5D Mark II
Lens: Fixed 50mm
Camera Height: 1.7m (AGL)

Direction (clockwise from Grid N): 288 °
Distance to Nearest Visible Turbine: 5.2 km
Nearest Turbine: T6



Photomontage

Part 1 of 1



View flat at a comfortable arm's length

This planar projection panorama has been captured, prepared and presented in accordance with the guidance set out in the Scottish Natural Heritage 2017 guidance 'Visual Representation of Wind Farms'.



National Grid Cordinate (ITM)
Easting: 515489
Northing: 680872
Elevation: 87.9 m

Horizontal Field of View: 53.5 ° (planar projection)
Principal Distance: 812.5 mm
Paper size: (half A1) 841 x 297 mm
Correct printed image size: 820 x 260 mm

Date and Time: 16/08/2023 12:04
Camera: Canon 5D Mark II
Lens: Fixed 50mm
Camera Height: 1.7m (AGL)

Direction (clockwise from Grid N):
Distance to Nearest Visible Turbine:
Nearest Turbine:

288 °
5.2 km
T6




Baseline Photograph

This image provides landscape and visual context only



Cumulative Wireline View

Extent of 53.5° planar panorama

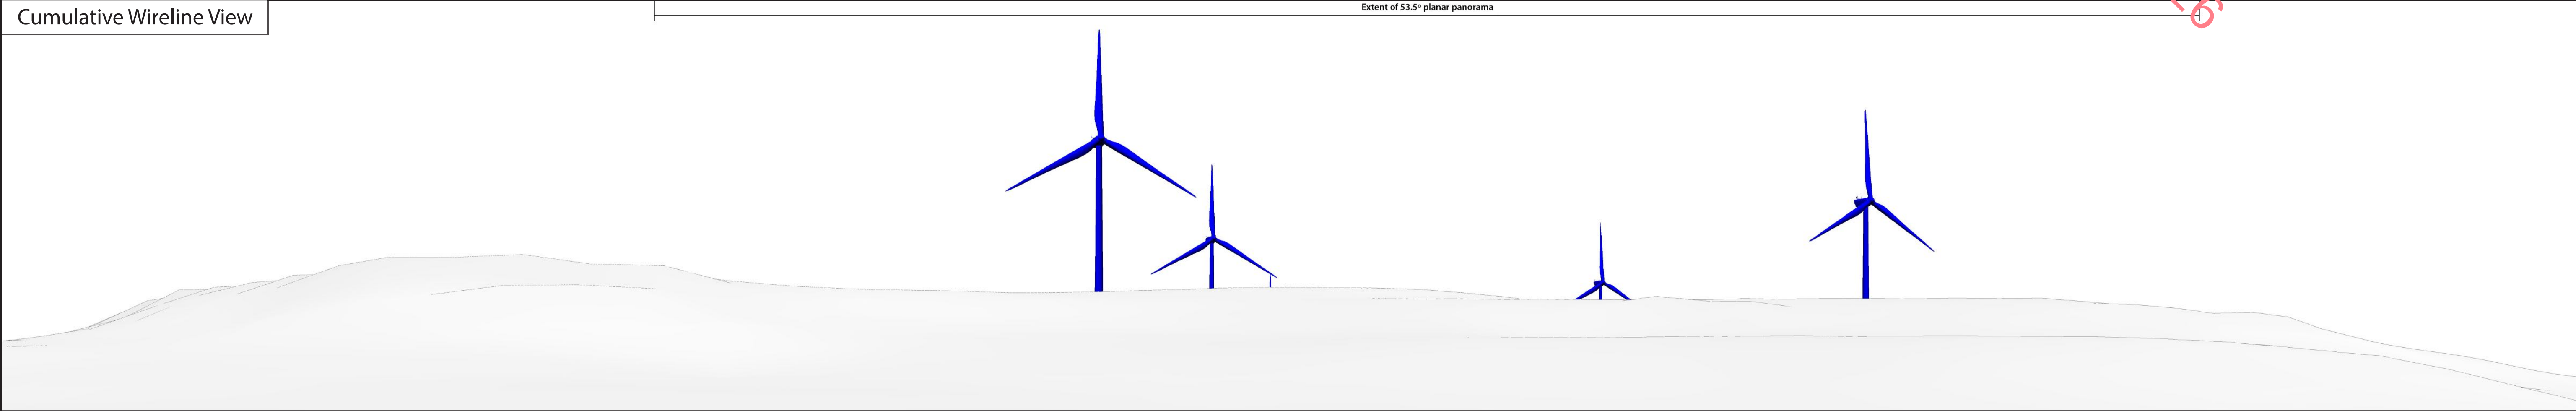

This cylindrical projection panorama has been captured, prepared and presented in accordance with the guidance set out in the Scottish Natural Heritage 2017 guidance 'Visual Representation of Wind Farms'.

-  Proposed Turbines
-  Existing Turbines
-  Permitted Turbines



National Grid Cordinate (ITM)
Easting: 511155
Northing: 680993
Elevation: 153.3 m

Horizontal Field of View: 90 ° (cylindrical projection)
Principal Distance: 522 mm
Turbine Tip Height: 150m
Turbine Hub Height: 91.5m
Turbine Rotor Diameter: 117m

Date and Time: 16/08/2023 13:44
Camera: Canon 5D Mark II
Lens: Fixed 50mm
Camera Height: 1.7m (AGL)


Direction (clockwise from Grid N):
Distance to Nearest Visible Turbine:
Nearest Turbine:

289 °
0.9 km
T6



Wireline Model

Part 1 of 1

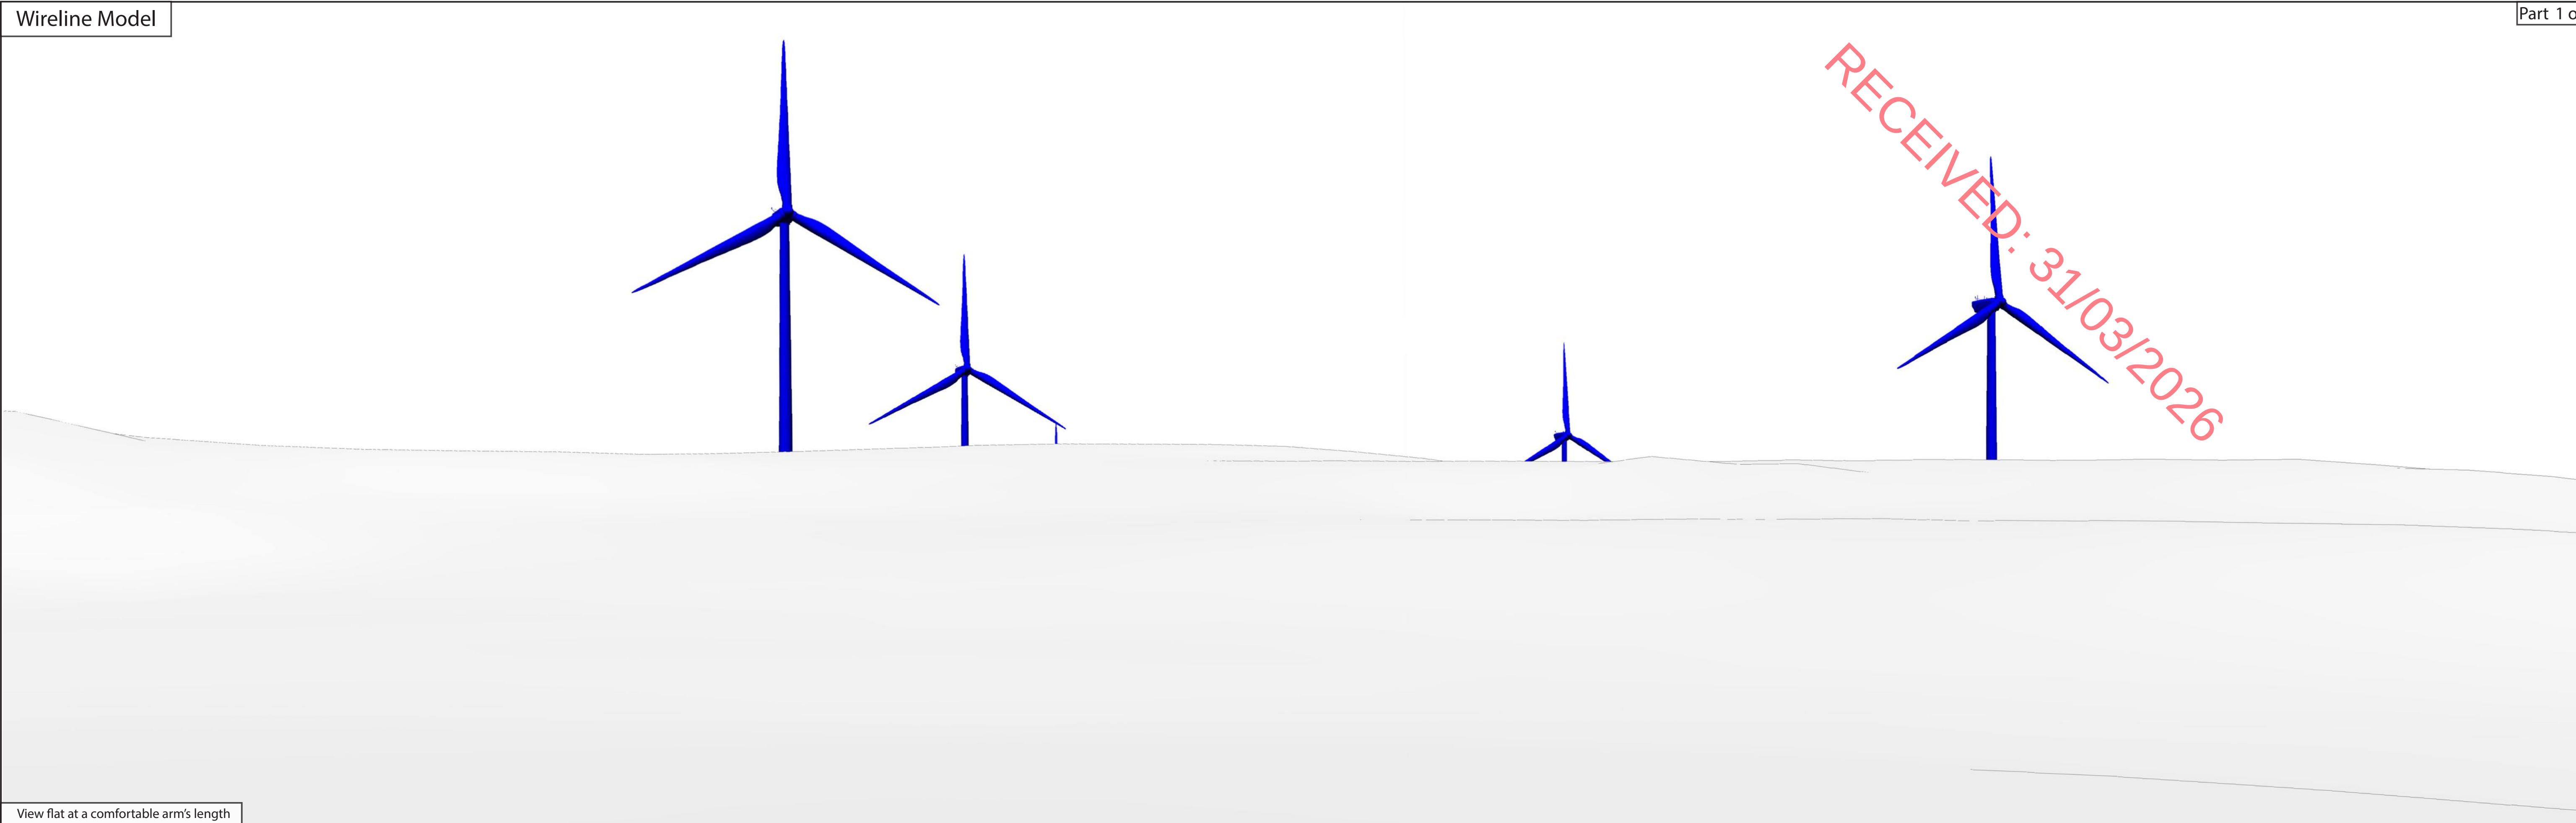

This planar projection panoramic model has been prepared and presented in accordance with the guidance set out in the Scottish Natural Heritage 2017 guidance 'Visual Representation of Wind Farms'.

 Proposed Turbines  Existing Turbines  Permitted Turbines



National Grid Cordinate (ITM)
Easting: 511155
Northing: 680993
Elevation: 153.3 m

Horizontal Field of View: 53.5 ° (planar projection)
Principal Distance: 812.5 mm
Paper size: (half A1) 841 x 297 mm
Correct printed image size: 820 x 260 mm

Date and Time: 16/08/2023 13:44
Camera: Canon 5D Mark II
Lens: Fixed 50mm
Camera Height: 1.7m (AGL)

Direction (clockwise from Grid N): 294 °
Distance to Nearest Visible Turbine: 0.9 km
Nearest Turbine: T6



Photomontage

Part 1 of 1



View flat at a comfortable arm's length

This planar projection panorama has been captured, prepared and presented in accordance with the guidance set out in the Scottish Natural Heritage 2017 guidance 'Visual Representation of Wind Farms'.



National Grid Coordinate (ITM)
Easting: 511155
Northing: 680993
Elevation: 153.3 m

Horizontal Field of View: 53.5 ° (planar projection)
Principal Distance: 812.5 mm
Paper size: (half A1) 841 x 297 mm
Correct printed image size: 820 x 260 mm

Date and Time: 16/08/2023 13:44
Camera: Canon 5D Mark II
Lens: Fixed 50mm
Camera Height: 1.7m (AGL)

Direction (clockwise from Grid N):
Distance to Nearest Visible Turbine:
Nearest Turbine:

294 °
0.9 km
T6



Baseline Photograph

This image provides landscape and visual context only


Part 1 of 1



Cumulative Wireline View

Extent of 53.5° planar panorama (VP14a)

Extent of 53.5° planar panorama (VP14b)

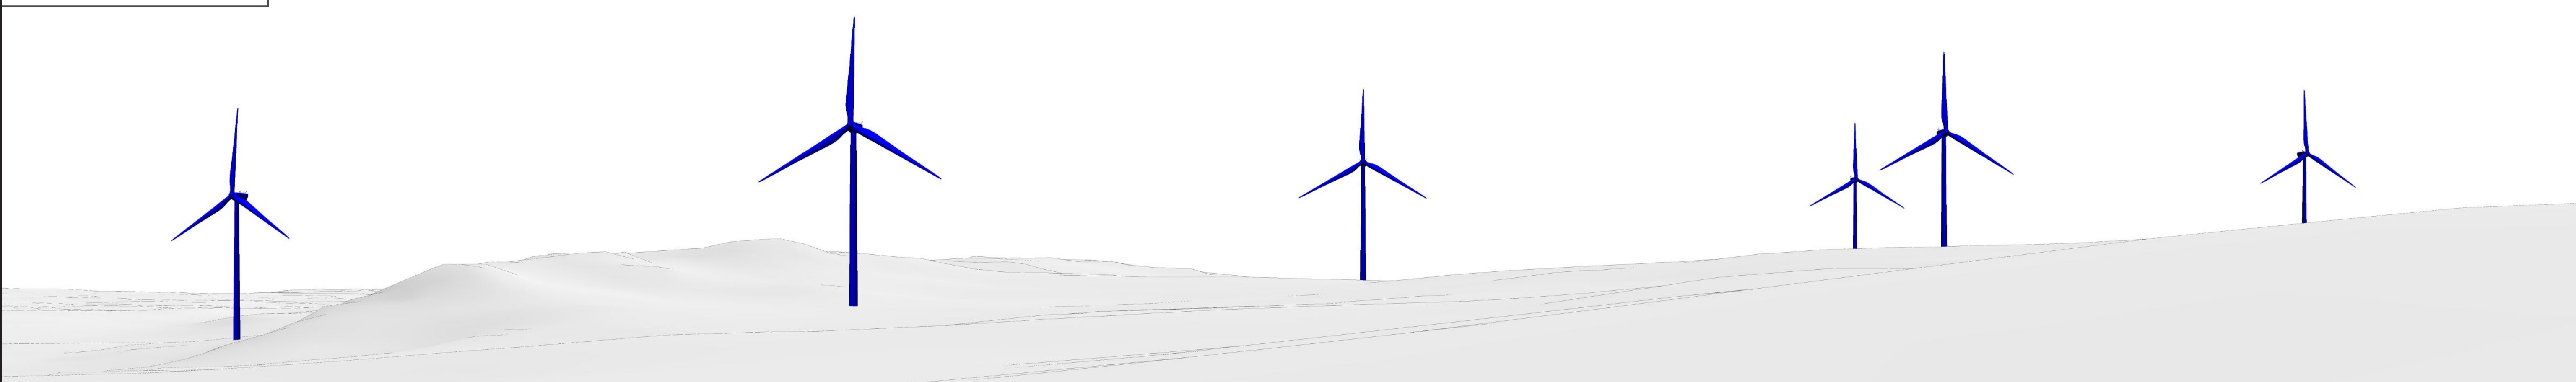

This cylindrical projection panorama has been captured, prepared and presented in accordance with the guidance set out in the Scottish Natural Heritage 2017 guidance 'Visual Representation of Wind Farms'.

 Proposed Turbines  Existing Turbines  Permitted Turbines



National Grid Cordinate (ITM)
Easting: 508857
Northing: 680838
Elevation: 168.7 m

Horizontal Field of View: 90 ° (cylindrical projection)
Principal Distance: 522 mm
Turbine Tip Height: 150m
Turbine Hub Height: 91.5m
Turbine Rotor Diameter: 117m

Date and Time: 16/08/2023 14:16
Camera: Canon 5D Mark II
Lens: Fixed 50mm
Camera Height: 1.7m (AGL)


Direction (clockwise from Grid N):
Distance to Nearest Visible Turbine:
Nearest Turbine:

52 °
0.9 km
T1



Wireline Model

Part 1 of 2

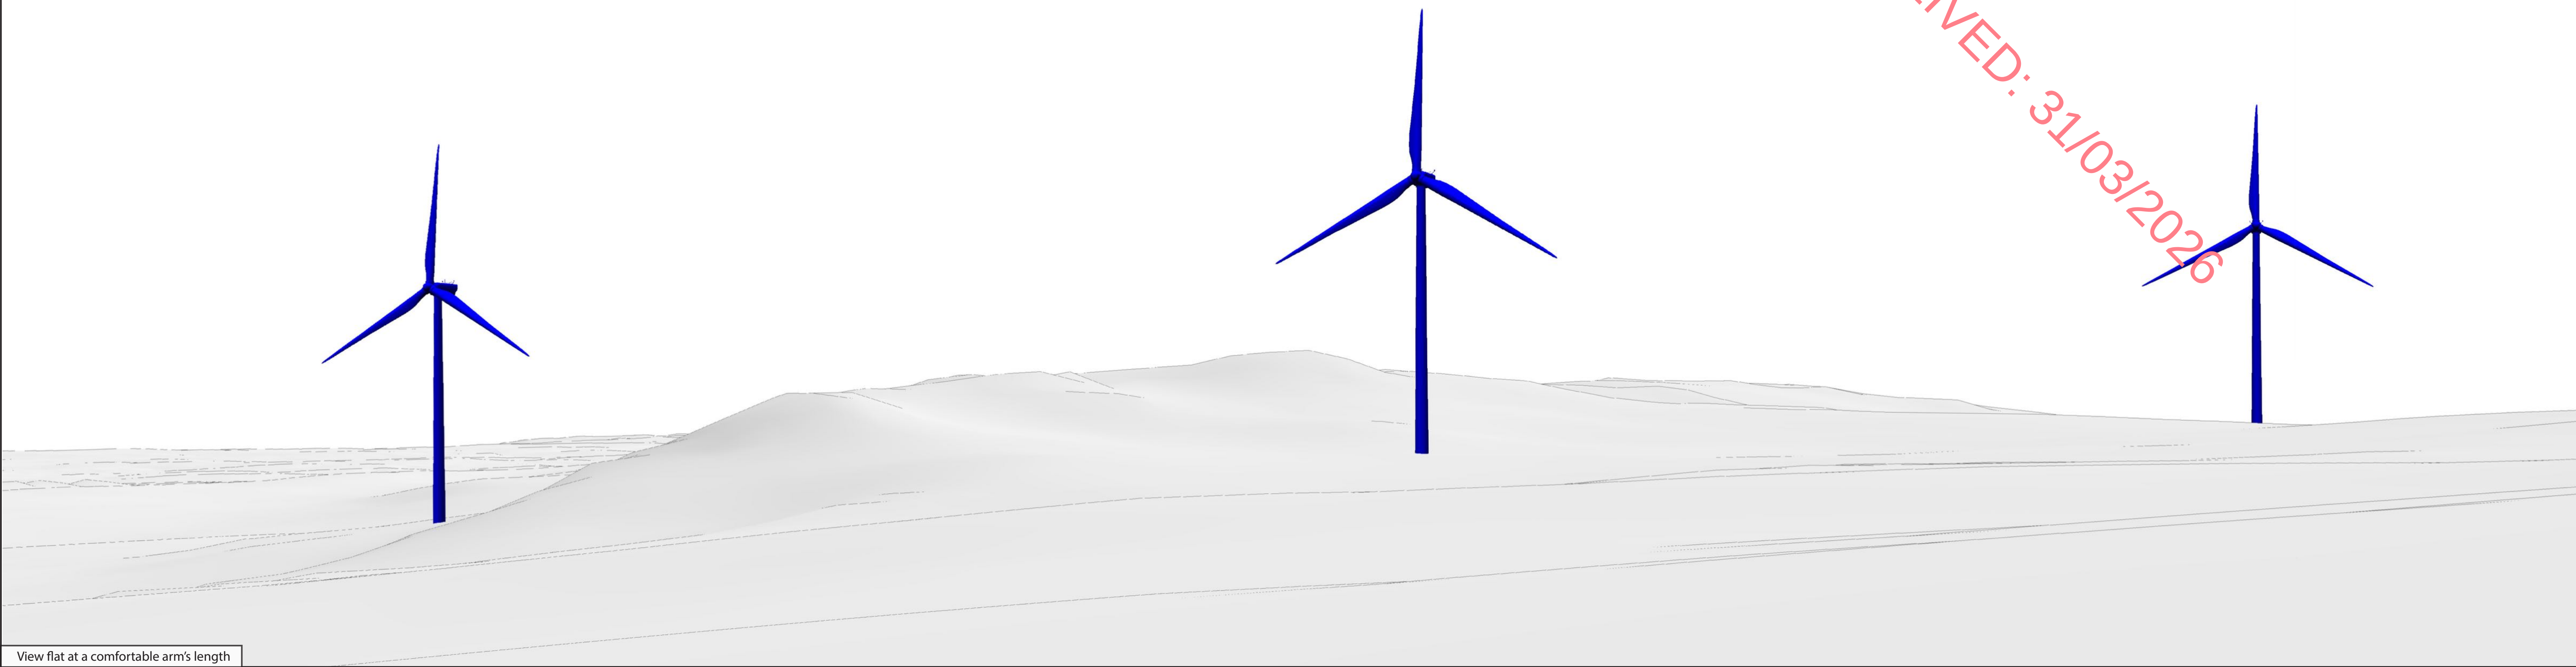

View flat at a comfortable arm's length

This planar projection panoramic model has been prepared and presented in accordance with the guidance set out in the Scottish Natural Heritage 2017 guidance 'Visual Representation of Wind Farms'.

 Proposed Turbines  Existing Turbines  Permitted Turbines



National Grid Coordinate (ITM)
Easting: 508857
Northing: 680838
Elevation: 168.7 m

Horizontal Field of View: 53.5 ° (planar projection)
Principal Distance: 812.5 mm
Paper size: (half A1) 841 x 297 mm
Correct printed image size: 820 x 260 mm

Date and Time: 16/08/2023 14:16
Camera: Canon 5D Mark II
Lens: Fixed 50mm
Camera Height: 1.7m (AGL)

Direction (clockwise from Grid N):
Distance to Nearest Visible Turbine:
Nearest Turbine: T1



Photomontage

Part 1 of 2



View flat at a comfortable arm's length

This planar projection panorama has been captured, prepared and presented in accordance with the guidance set out in the Scottish Natural Heritage 2017 guidance 'Visual Representation of Wind Farms'.



National Grid Coordinate (ITM)
Easting: 508857
Northing: 680838
Elevation: 168.7 m

Horizontal Field of View: 53.5 ° (planar projection)
Principal Distance: 812.5 mm
Paper size: (half A1) 841 x 297 mm
Correct printed image size: 820 x 260 mm

Date and Time: 16/08/2023 14:16
Camera: Canon 5D Mark II
Lens: Fixed 50mm
Camera Height: 1.7m (AGL)


Direction (clockwise from Grid N):
Distance to Nearest Visible Turbine:
Nearest Turbine:

24 °
0.9 km
T1



Wireline Model

Part 2 of 2

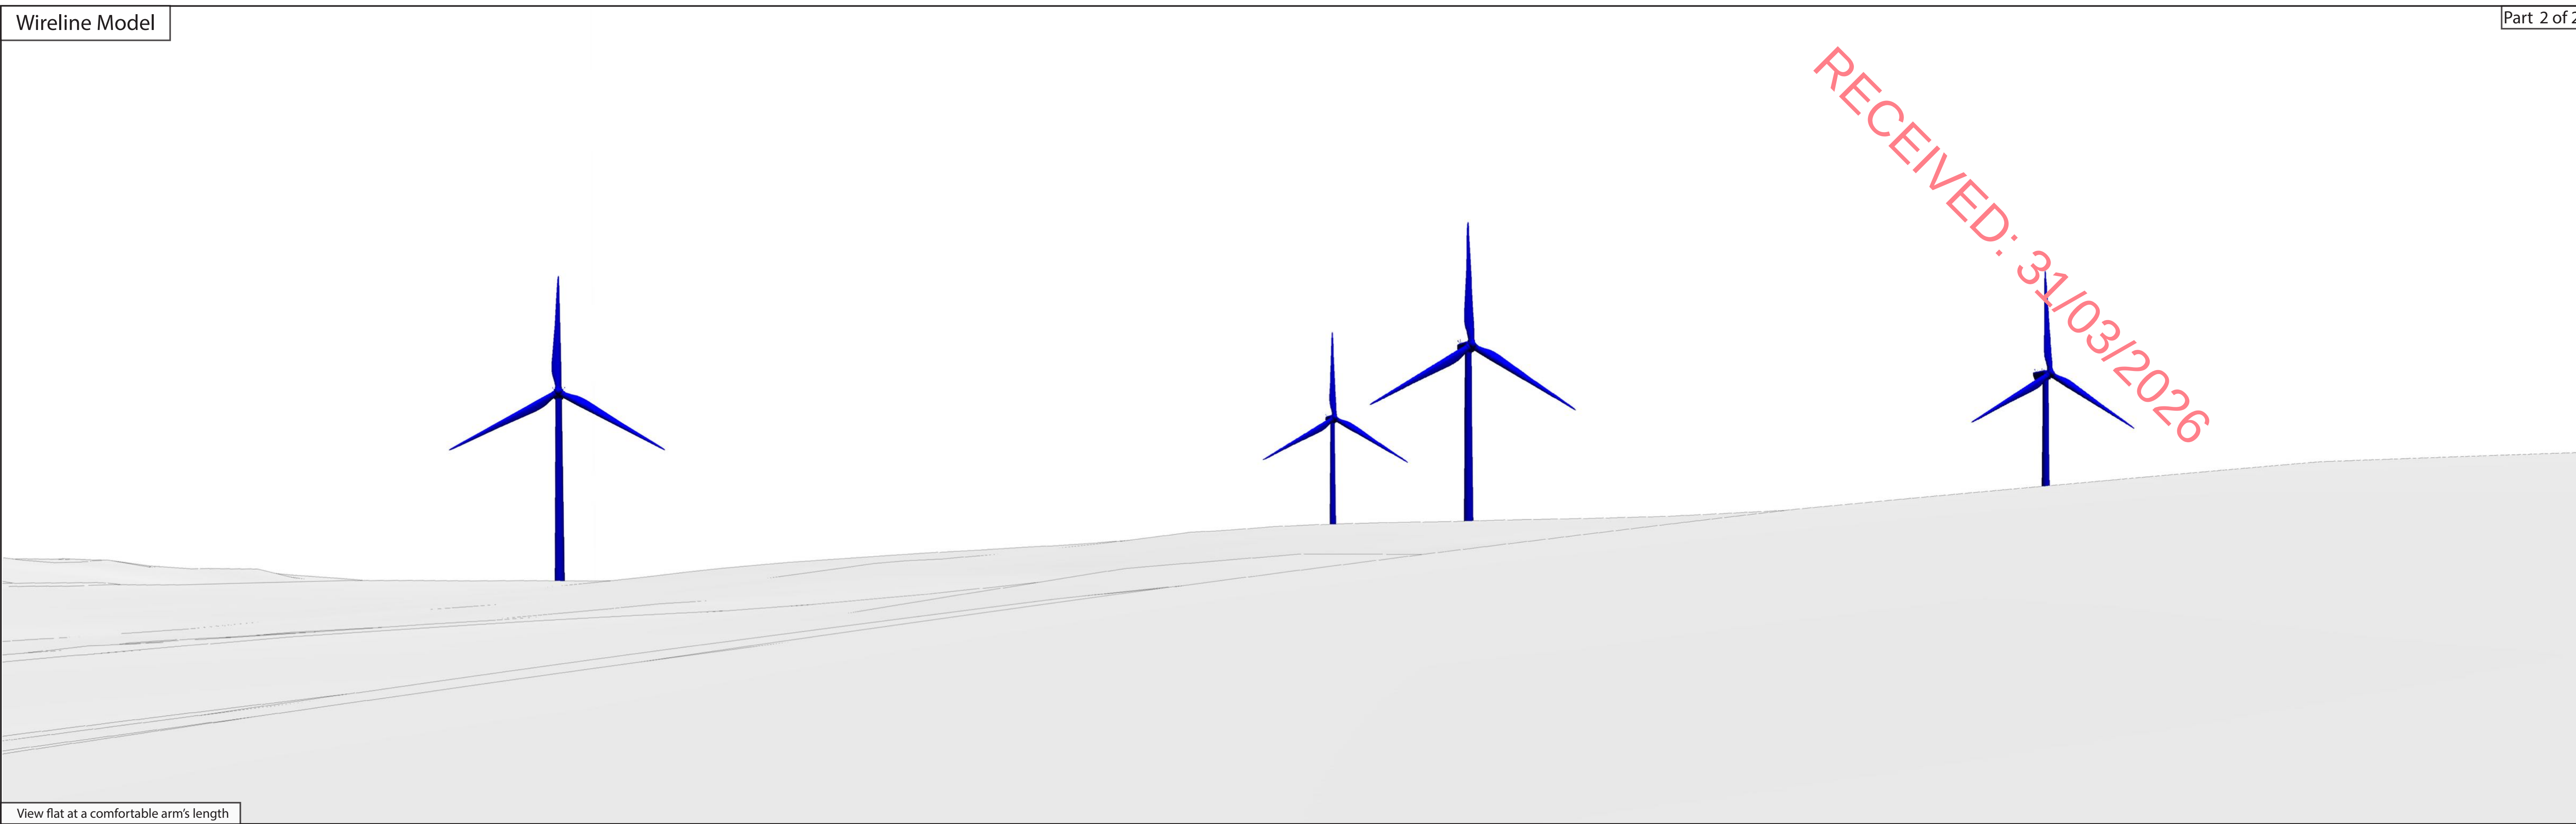

View flat at a comfortable arm's length

This planar projection panoramic model has been prepared and presented in accordance with the guidance set out in the Scottish Natural Heritage 2017 guidance 'Visual Representation of Wind Farms'.

 Proposed Turbines

 Existing Turbines

 Permitted Turbines



National Grid Cordinate (ITM)
Easting: 508857
Northing: 680838
Elevation: 168.7 m

Horizontal Field of View: 53.5 ° (planar projection)
Principal Distance: 812.5 mm
Paper size: (half A1) 841 x 297 mm
Correct printed image size: 820 x 260 mm

Date and Time: 16/08/2023 14:16
Camera: Canon 5D Mark II
Lens: Fixed 50mm
Camera Height: 1.7m (AGL)

Direction (clockwise from Grid N):
Distance to Nearest Visible Turbine:
Nearest Turbine:

60 °
0.9 km
T1



Photomontage

Part 2 of 2



This planar projection panorama has been captured, prepared and presented in accordance with the guidance set out in the Scottish Natural Heritage 2017 guidance 'Visual Representation of Wind Farms'.



National Grid Coordinate (ITM)
Easting: 508857
Northing: 680838
Elevation: 168.7 m

Horizontal Field of View: 53.5 ° (planar projection)
Principal Distance: 812.5 mm
Paper size: (half A1) 841 x 297 mm
Correct printed image size: 820 x 260 mm

Date and Time: 16/08/2023 14:16
Camera: Canon 5D Mark II
Lens: Fixed 50mm
Camera Height: 1.7m (AGL)

Direction (clockwise from Grid N):
Distance to Nearest Visible Turbine:
Nearest Turbine:

60 °
0.9 km
T1



Baseline Photograph

This image provides landscape and visual context only


Part 1 of 1



Cumulative Wireline View

Extent of 53.5° planar panorama (VP15a)

Extent of 53.5° planar panorama (VP15b)

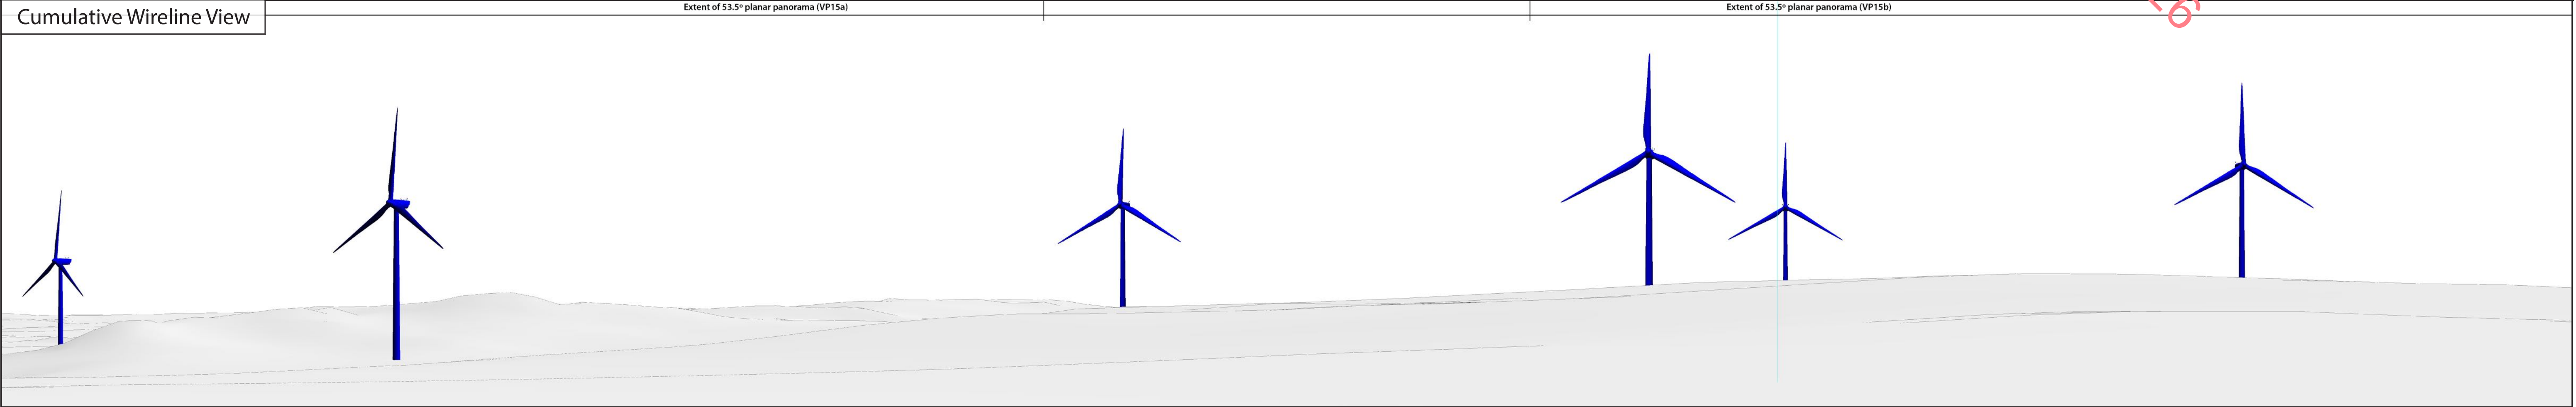

This cylindrical projection panorama has been captured, prepared and presented in accordance with the guidance set out in the Scottish Natural Heritage 2017 guidance 'Visual Representation of Wind Farms'.

 Proposed Turbines  Existing Turbines  Permitted Turbines



National Grid Cordinate (ITM)
Easting: 509305
Northing: 680625
Elevation: 189.6 m

Horizontal Field of View: 90 ° (cylindrical projection)
Principal Distance: 522 mm
Turbine Tip Height: 150m
Turbine Hub Height: 91.5m
Turbine Rotor Diameter: 117m


Date and Time: 16/08/2023 14:08
Camera: Canon 5D Mark II
Lens: Fixed 50mm
Camera Height: 1.7m (AGL)

Direction (clockwise from Grid N):
Distance to Nearest Visible Turbine:
Nearest Turbine:

28 °
1 km
T3



Contextual Photomontage

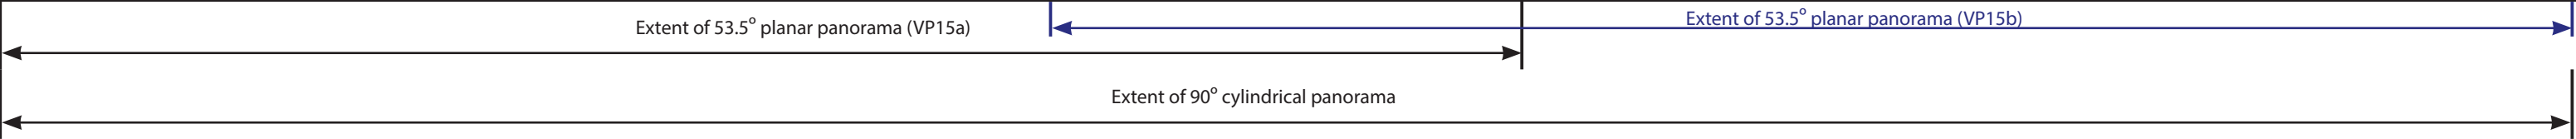

National Grid Coordinate (ITM)
Easting: 509305
Northing: 680625
Elevation: 189.6m

Horizontal Field of View: 180 ° (cylindrical projection)
Turbine Tip Height: 150m
Turbine Hub Height: 91.5m
Turbine Rotor Diameter: 117m

Date and Time: 2023/08/16 14:08
Camera: Canon 5D Mark II
Lens: Fixed 50mm
Camera Height: 1.7m (AGL)

Direction (clockwise from Grid N):
Distance to Nearest Visible Turbine:
Nearest Turbine:

28 °
1 km
T3



Wireline Model

Part 1 of 2



View flat at a comfortable arm's length

This planar projection panoramic model has been prepared and presented in accordance with the guidance set out in the Scottish Natural Heritage 2017 guidance 'Visual Representation of Wind Farms'.

 Proposed Turbines  Existing Turbines  Permitted Turbines



National Grid Cordinate (ITM)
Easting: 509305
Northing: 680625
Elevation: 189.6 m

Horizontal Field of View: 53.5 ° (planar projection)
Principal Distance: 812.5 mm
Paper size: (half A1) 841 x 297 mm
Correct printed image size: 820 x 260 mm

Date and Time: 16/08/2023 14:08
Camera: Canon 5D Mark II
Lens: Fixed 50mm
Camera Height: 1.7m (AGL)

Direction (clockwise from Grid N):
Distance to Nearest Visible Turbine:
Nearest Turbine: T3



Photomontage

Part 1 of 2



View flat at a comfortable arm's length

This planar projection panorama has been captured, prepared and presented in accordance with the guidance set out in the Scottish Natural Heritage 2017 guidance 'Visual Representation of Wind Farms'.



National Grid Coordinate (ITM)
Easting: 509305
Northing: 680625
Elevation: 189.6 m

Horizontal Field of View: 53.5 ° (planar projection)
Principal Distance: 812.5 mm
Paper size: (half A1) 841 x 297 mm
Correct printed image size: 820 x 260 mm

Date and Time: 16/08/2023 14:08
Camera: Canon 5D Mark II
Lens: Fixed 50mm
Camera Height: 1.7m (AGL)


Direction (clockwise from Grid N):
Distance to Nearest Visible Turbine:
Nearest Turbine:

10 °
1 km
T3



Wireline Model

Part 2 of 2

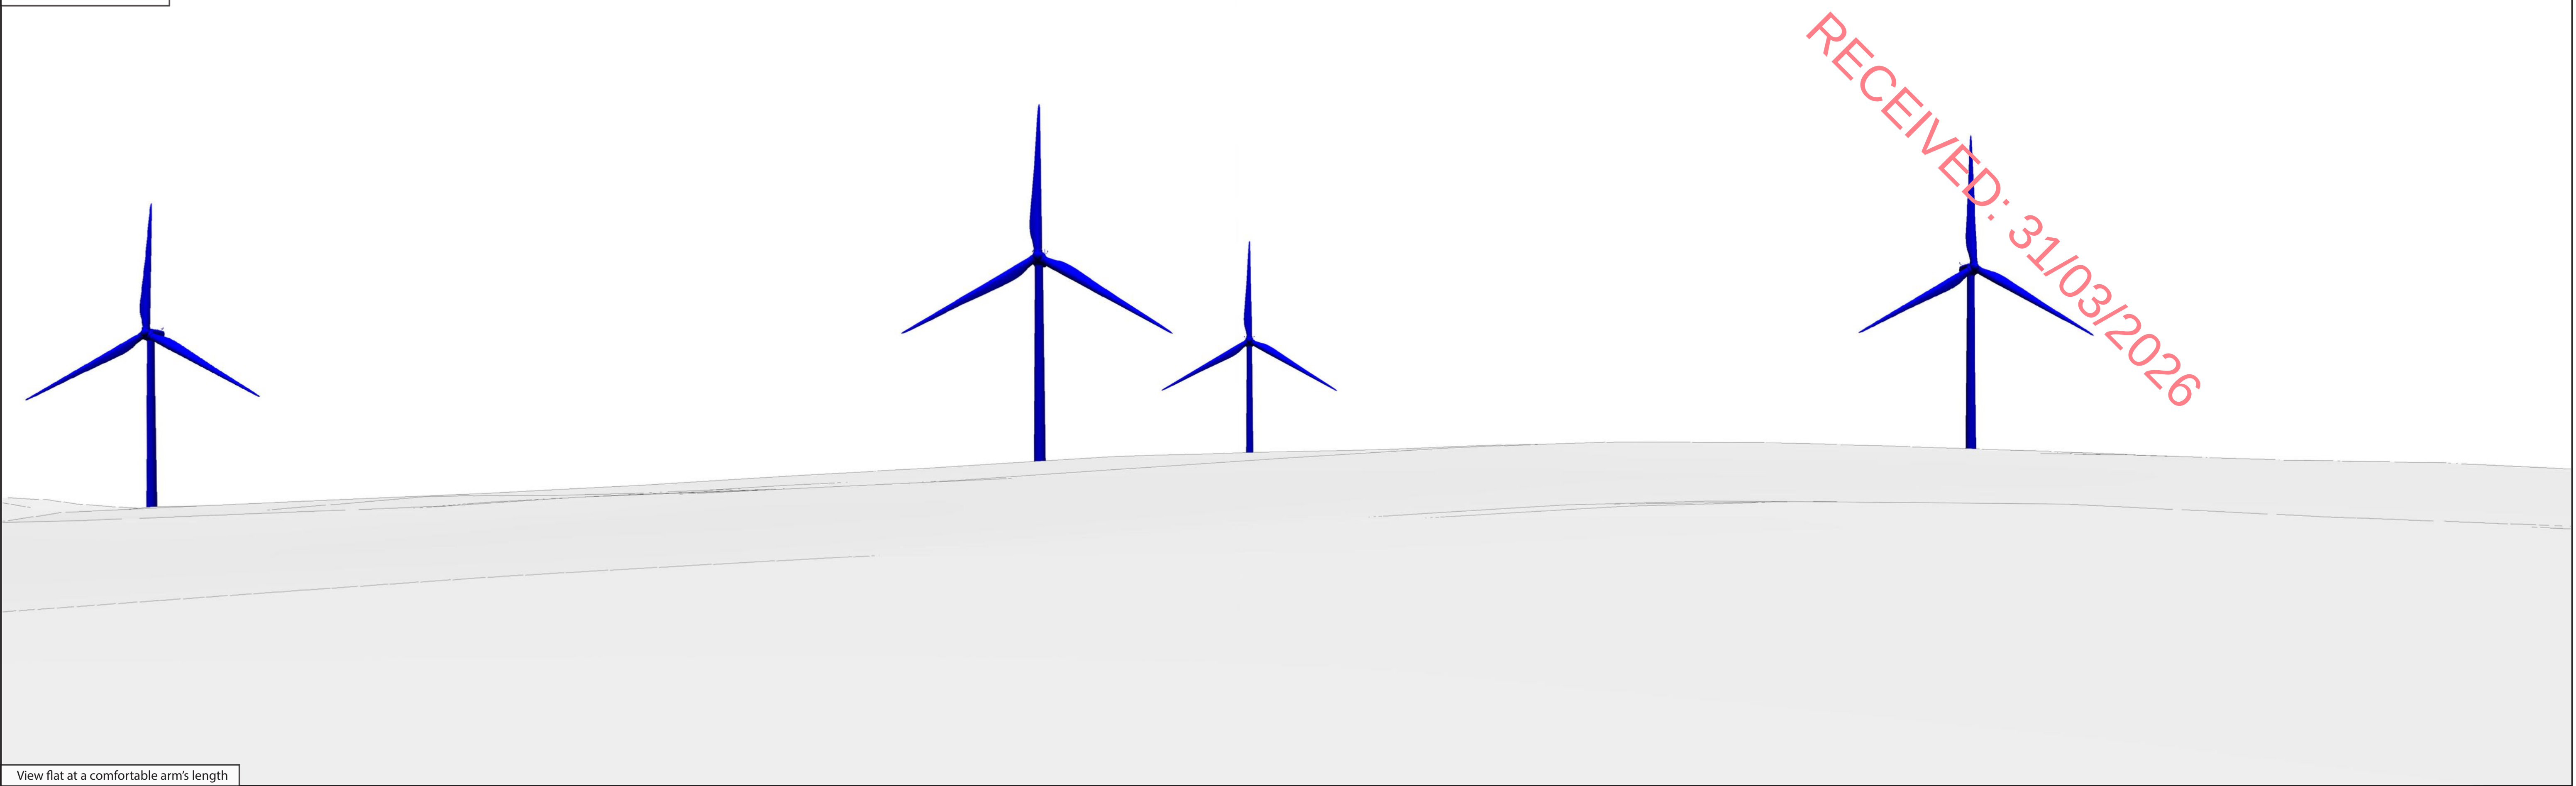

View flat at a comfortable arm's length

This planar projection panoramic model has been prepared and presented in accordance with the guidance set out in the Scottish Natural Heritage 2017 guidance 'Visual Representation of Wind Farms'.

 Proposed Turbines  Existing Turbines  Permitted Turbines



National Grid Cordinate (ITM)
Easting: 509305
Northing: 680625
Elevation: 189.6 m

Horizontal Field of View: 53.5 ° (planar projection)
Principal Distance: 812.5 mm
Paper size: (half A1) 841 x 297 mm
Correct printed image size: 820 x 260 mm

Date and Time: 16/08/2023 14:08
Camera: Canon 5D Mark II
Lens: Fixed 50mm
Camera Height: 1.7m (AGL)

Direction (clockwise from Grid N): 46 °
Distance to Nearest Visible Turbine: 1 km
Nearest Turbine: T3

