

Legend

- Turbine Location
- Wind Farm Cluster Boundary
- Proposed Compound Location
- Proposed Borrow Pit Locations
- Proposed Substation Location
- ▲ Proposed Met Mast Location



Indicative Access Track

- Existing Access Track
- Proposed Access Track
- MV Cable Route (External to Cluster)
- ▲ Cable Routes (Internal to Cluster)
- Irish Grid Connection Point
- HV Cable Route
- Areas to be Felled
- Private Forestry Areas

Forestry Species

NS, Norway spruce	OV, Other ground vegetation not listed above
BE, Beech	RS, Rush
BI, Birch	SP, Scots pine
CL, Heather	SS, Sitka spruce
DF, Douglas fir	WH, Western hemlock
JL, Japanese larch	WR, Western red cedar
LP, Lodgepole pine	

Date	31/03/2015	
Name Of Client	Element Power Ireland	
Name Of Job	Maighne Wind Farm	
Title Of Figure	Tree Felling Areas Drehid Hortland Submap 1 of 5	
Scale Used	1: 15000 @ A3	
Figure No.	2.8.1	Rev A

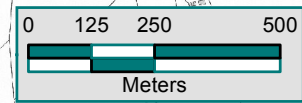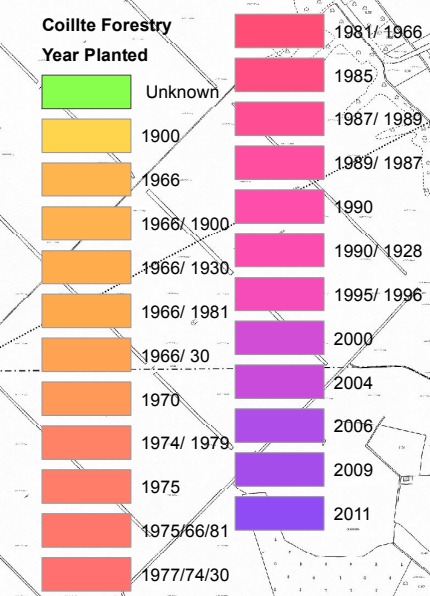

FEHILY TIMONEY & COMPANY
 CONSULTANTS IN ENGINEERING & ENVIRONMENTAL SCIENCES
 Core House, Pouladuff Rd, Cork, Ireland.
 T:+353-21-4964133, F:+353-21-4464
 Unit 16 J5 Plaza, North Park Business Park, Dublin 11, Ireland.
 T:+353-1-6583500, F:+353-1-6583501
 W:www.fehilytimoney.ie, E: info@ftco.ie