
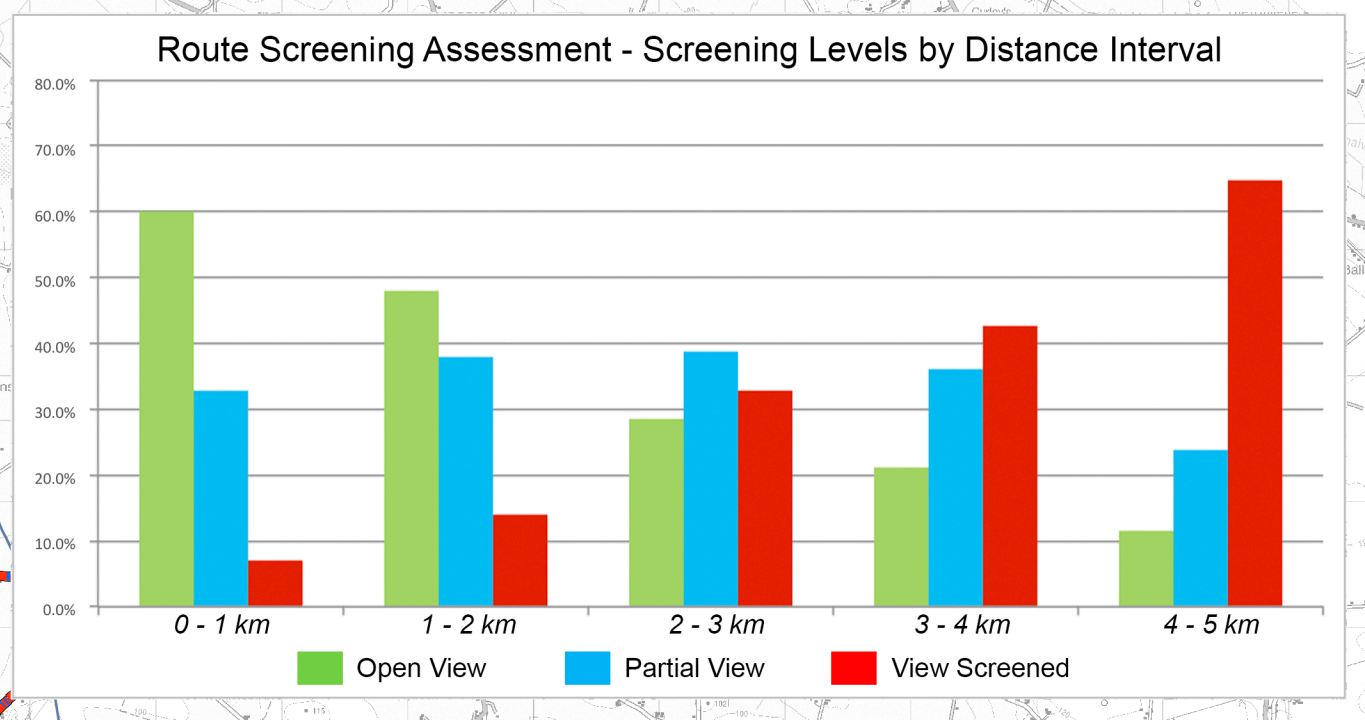


4.A.3(i) Standard RSA Map

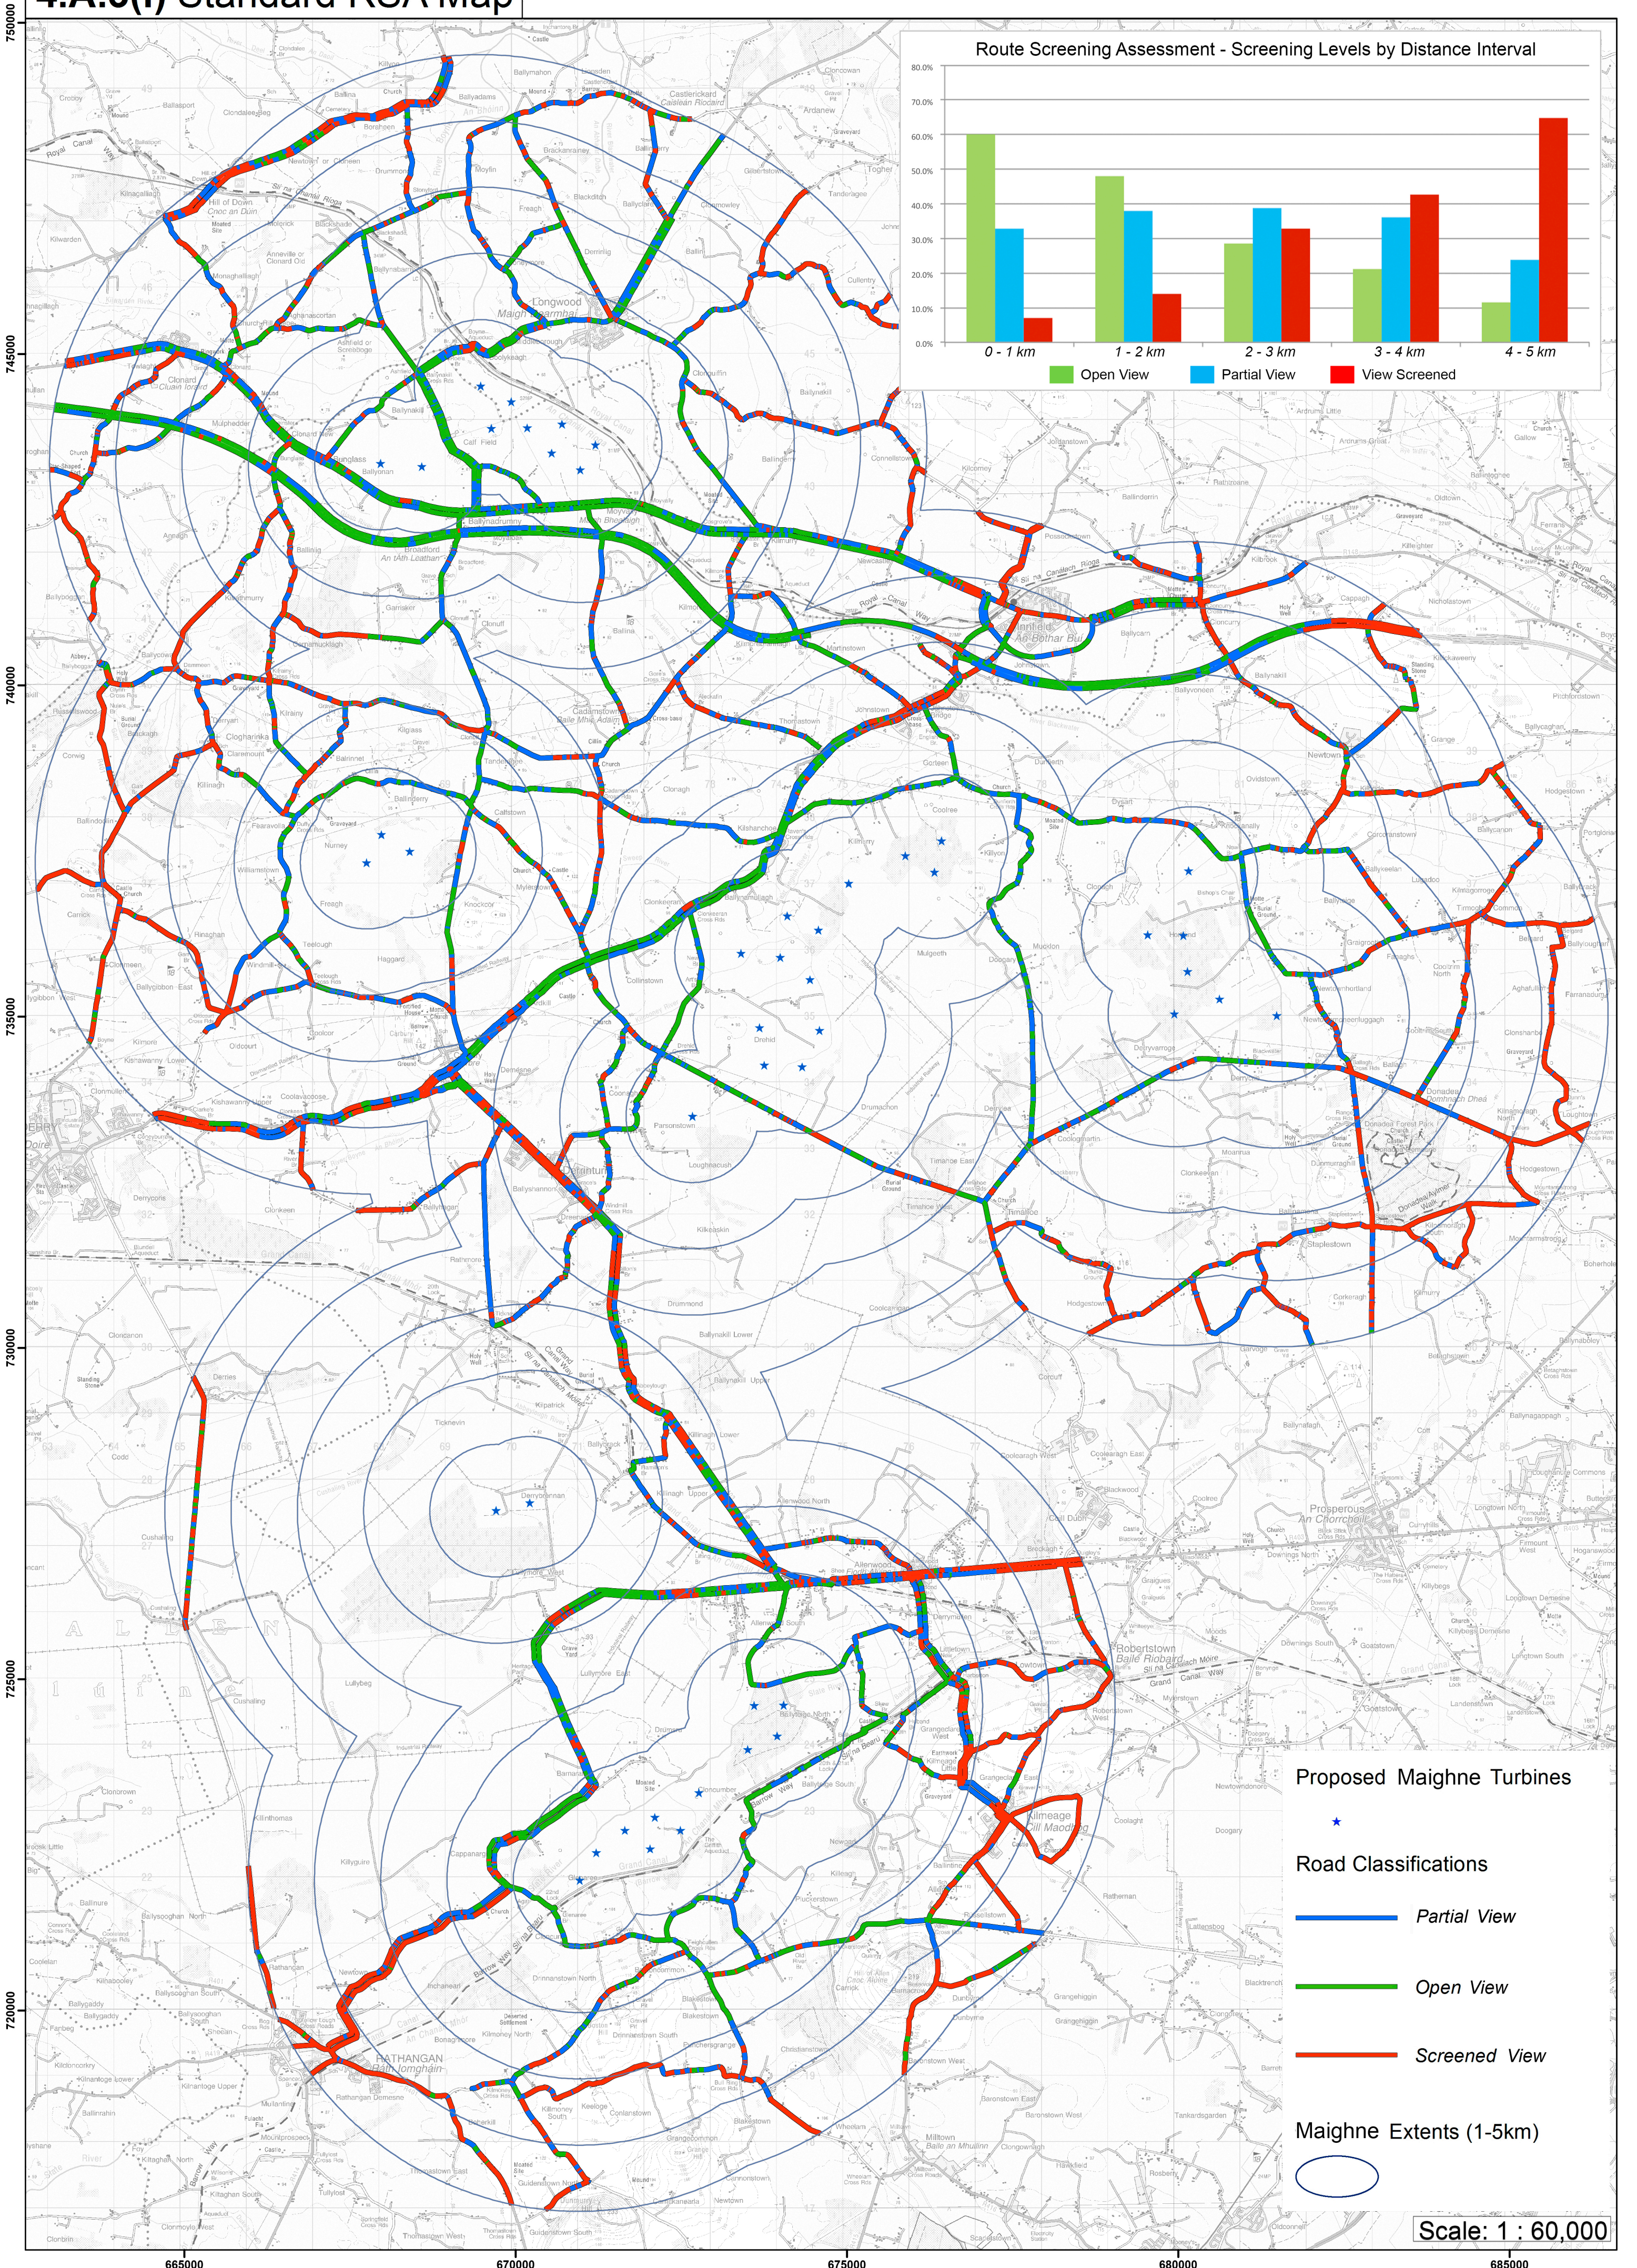

- Proposed Maighne Turbines
- ★
- Road Classifications
- Partial View
- Open View
- Screened View
- Maighne Extents (1-5km)
-

Scale: 1 : 60,000