
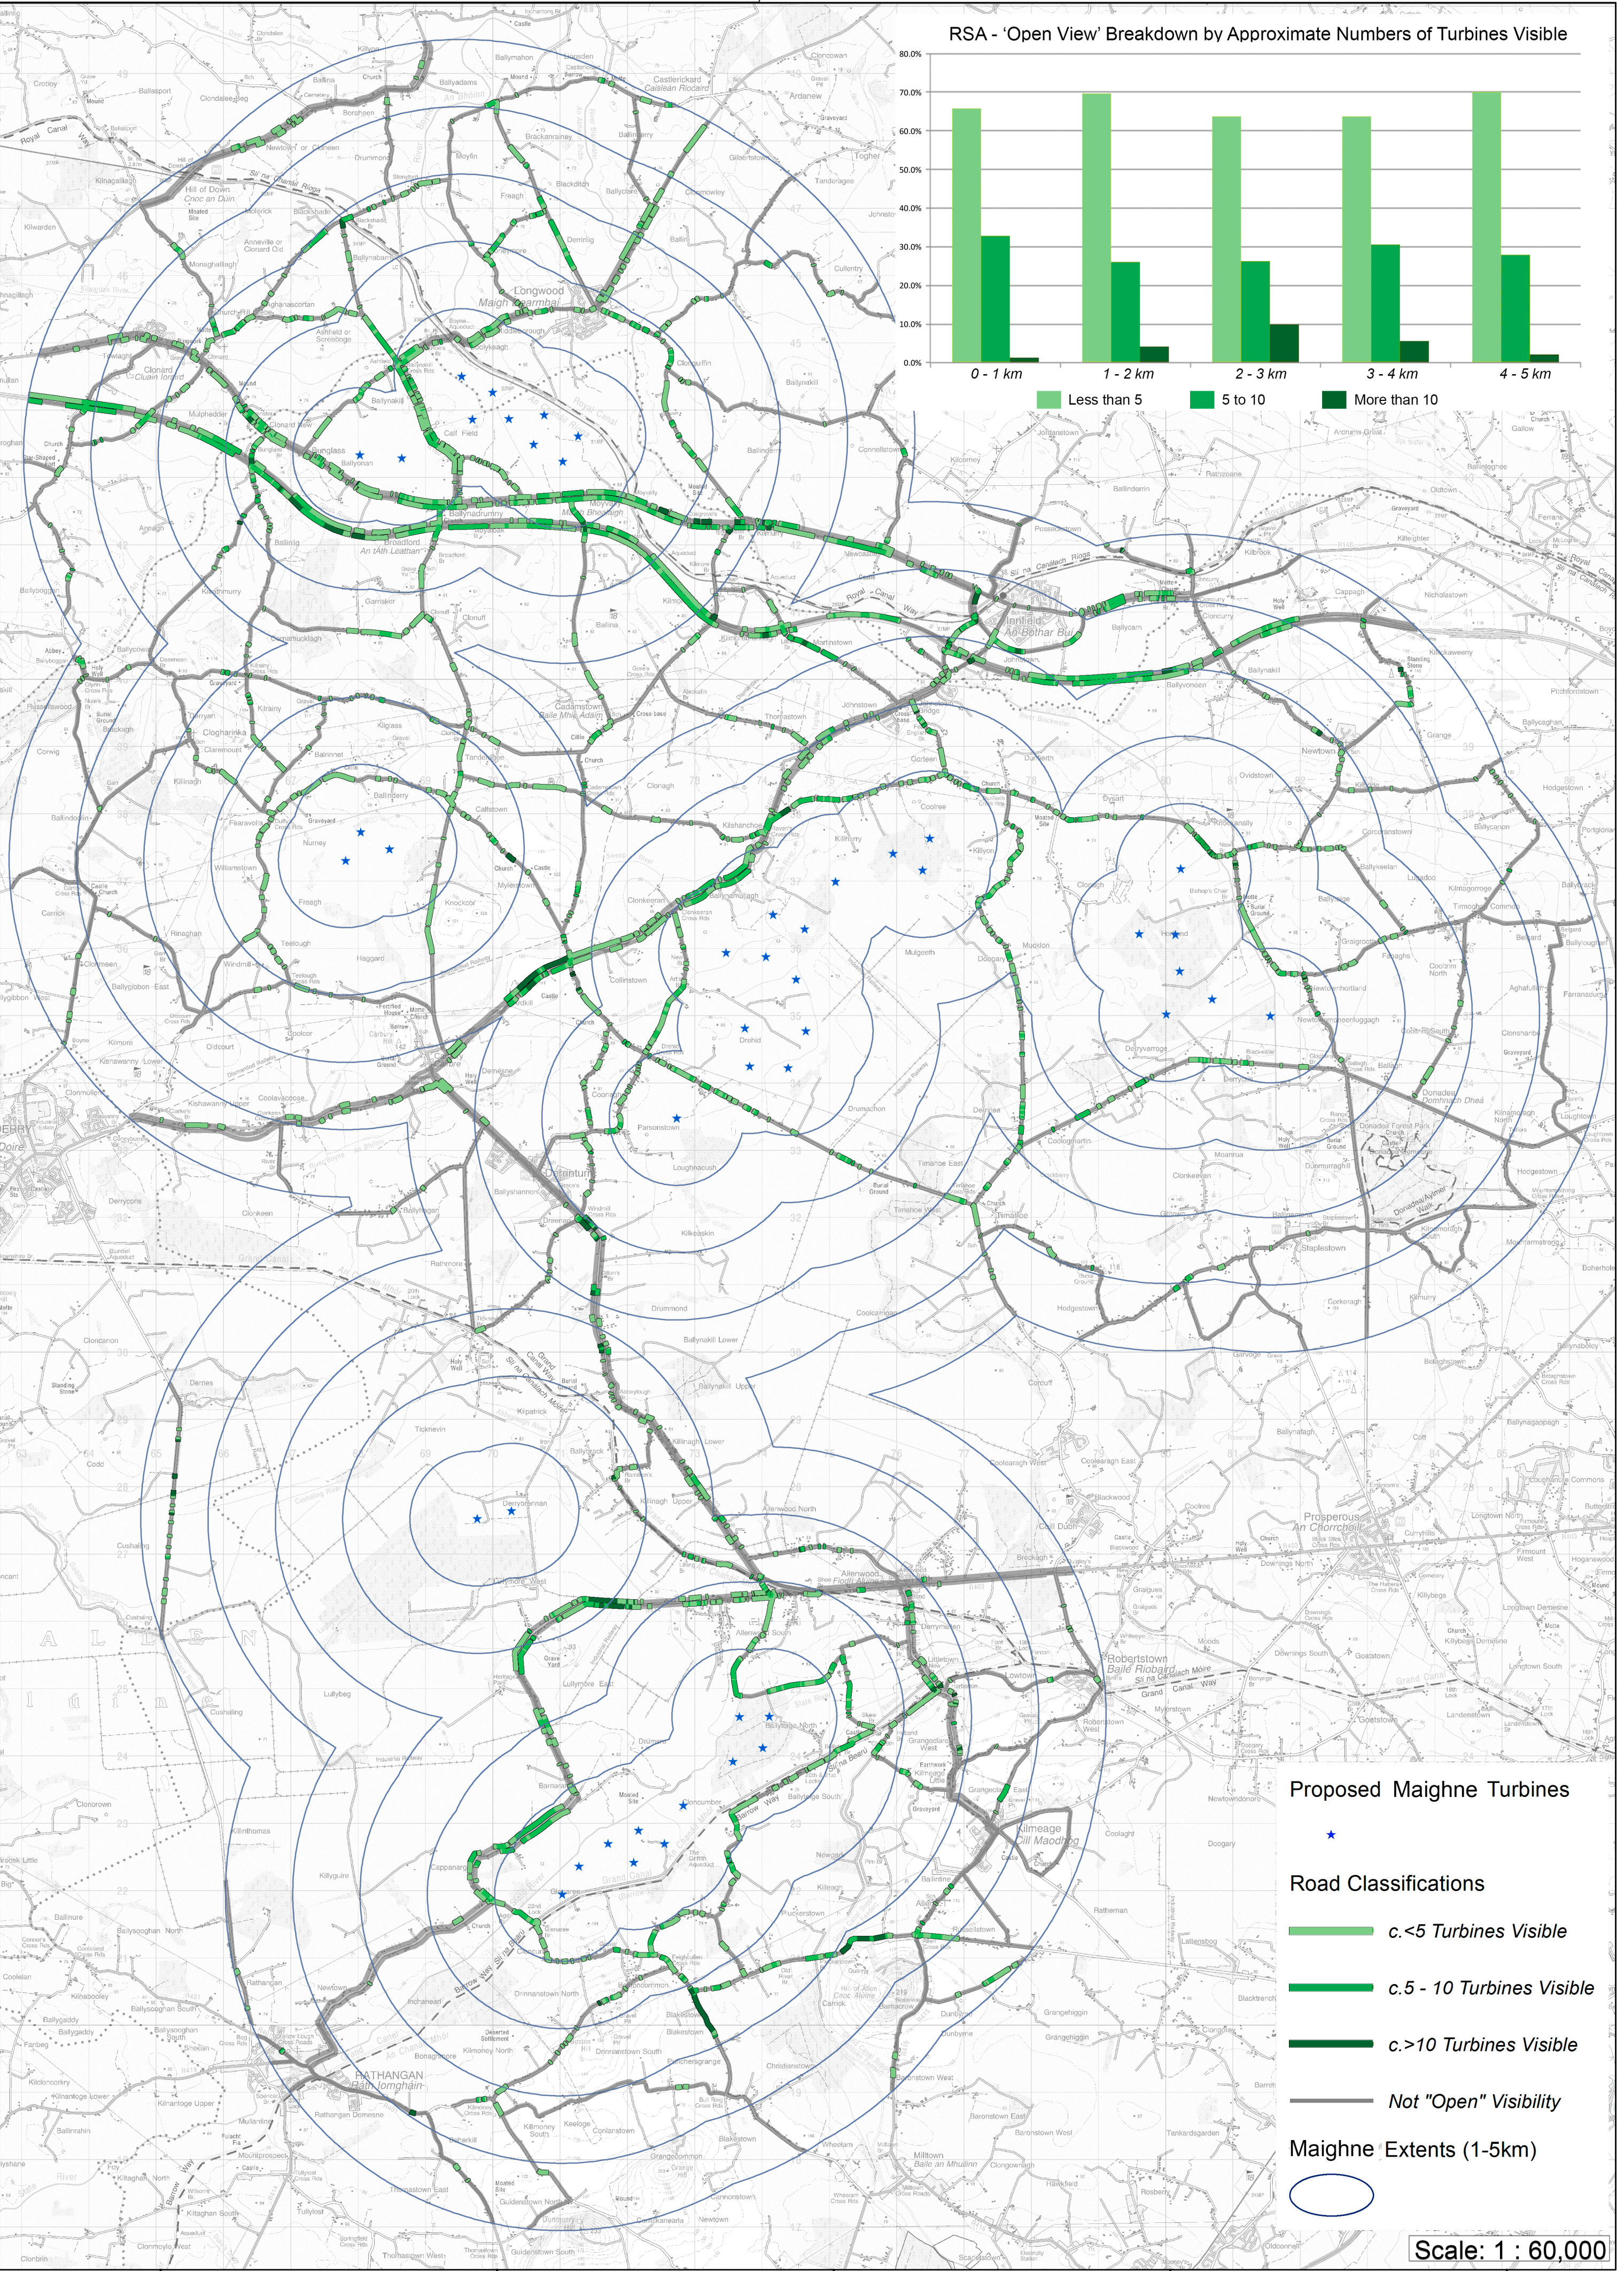


# 4.A.3(ii) RSA "open view" refinement map

RSA - 'Open View' Breakdown by Approximate Numbers of Turbines Visible

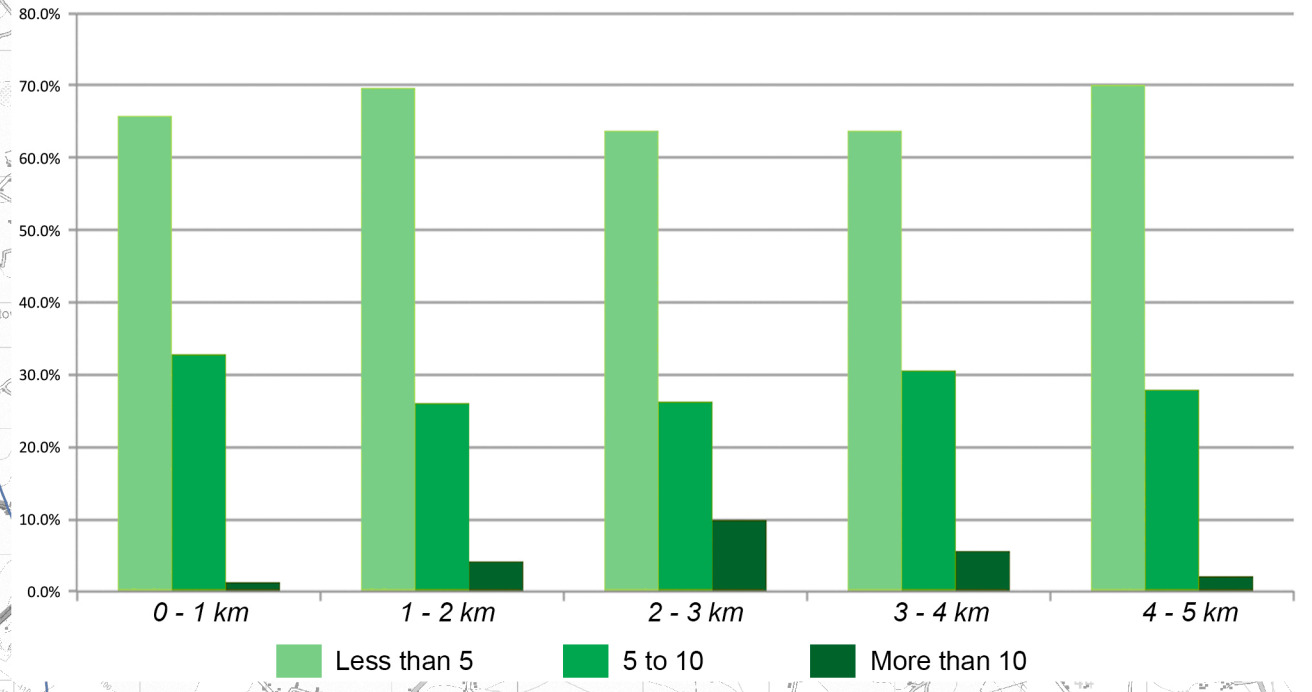

- Proposed Maighne Turbines
- Road Classifications
- █ *c.* < 5 Turbines Visible
- █ *c.* 5 - 10 Turbines Visible
- █ *c.* > 10 Turbines Visible
- █ Not "Open" Visibility
- Maighne Extents (1-5km)

Scale: 1 : 60,000