



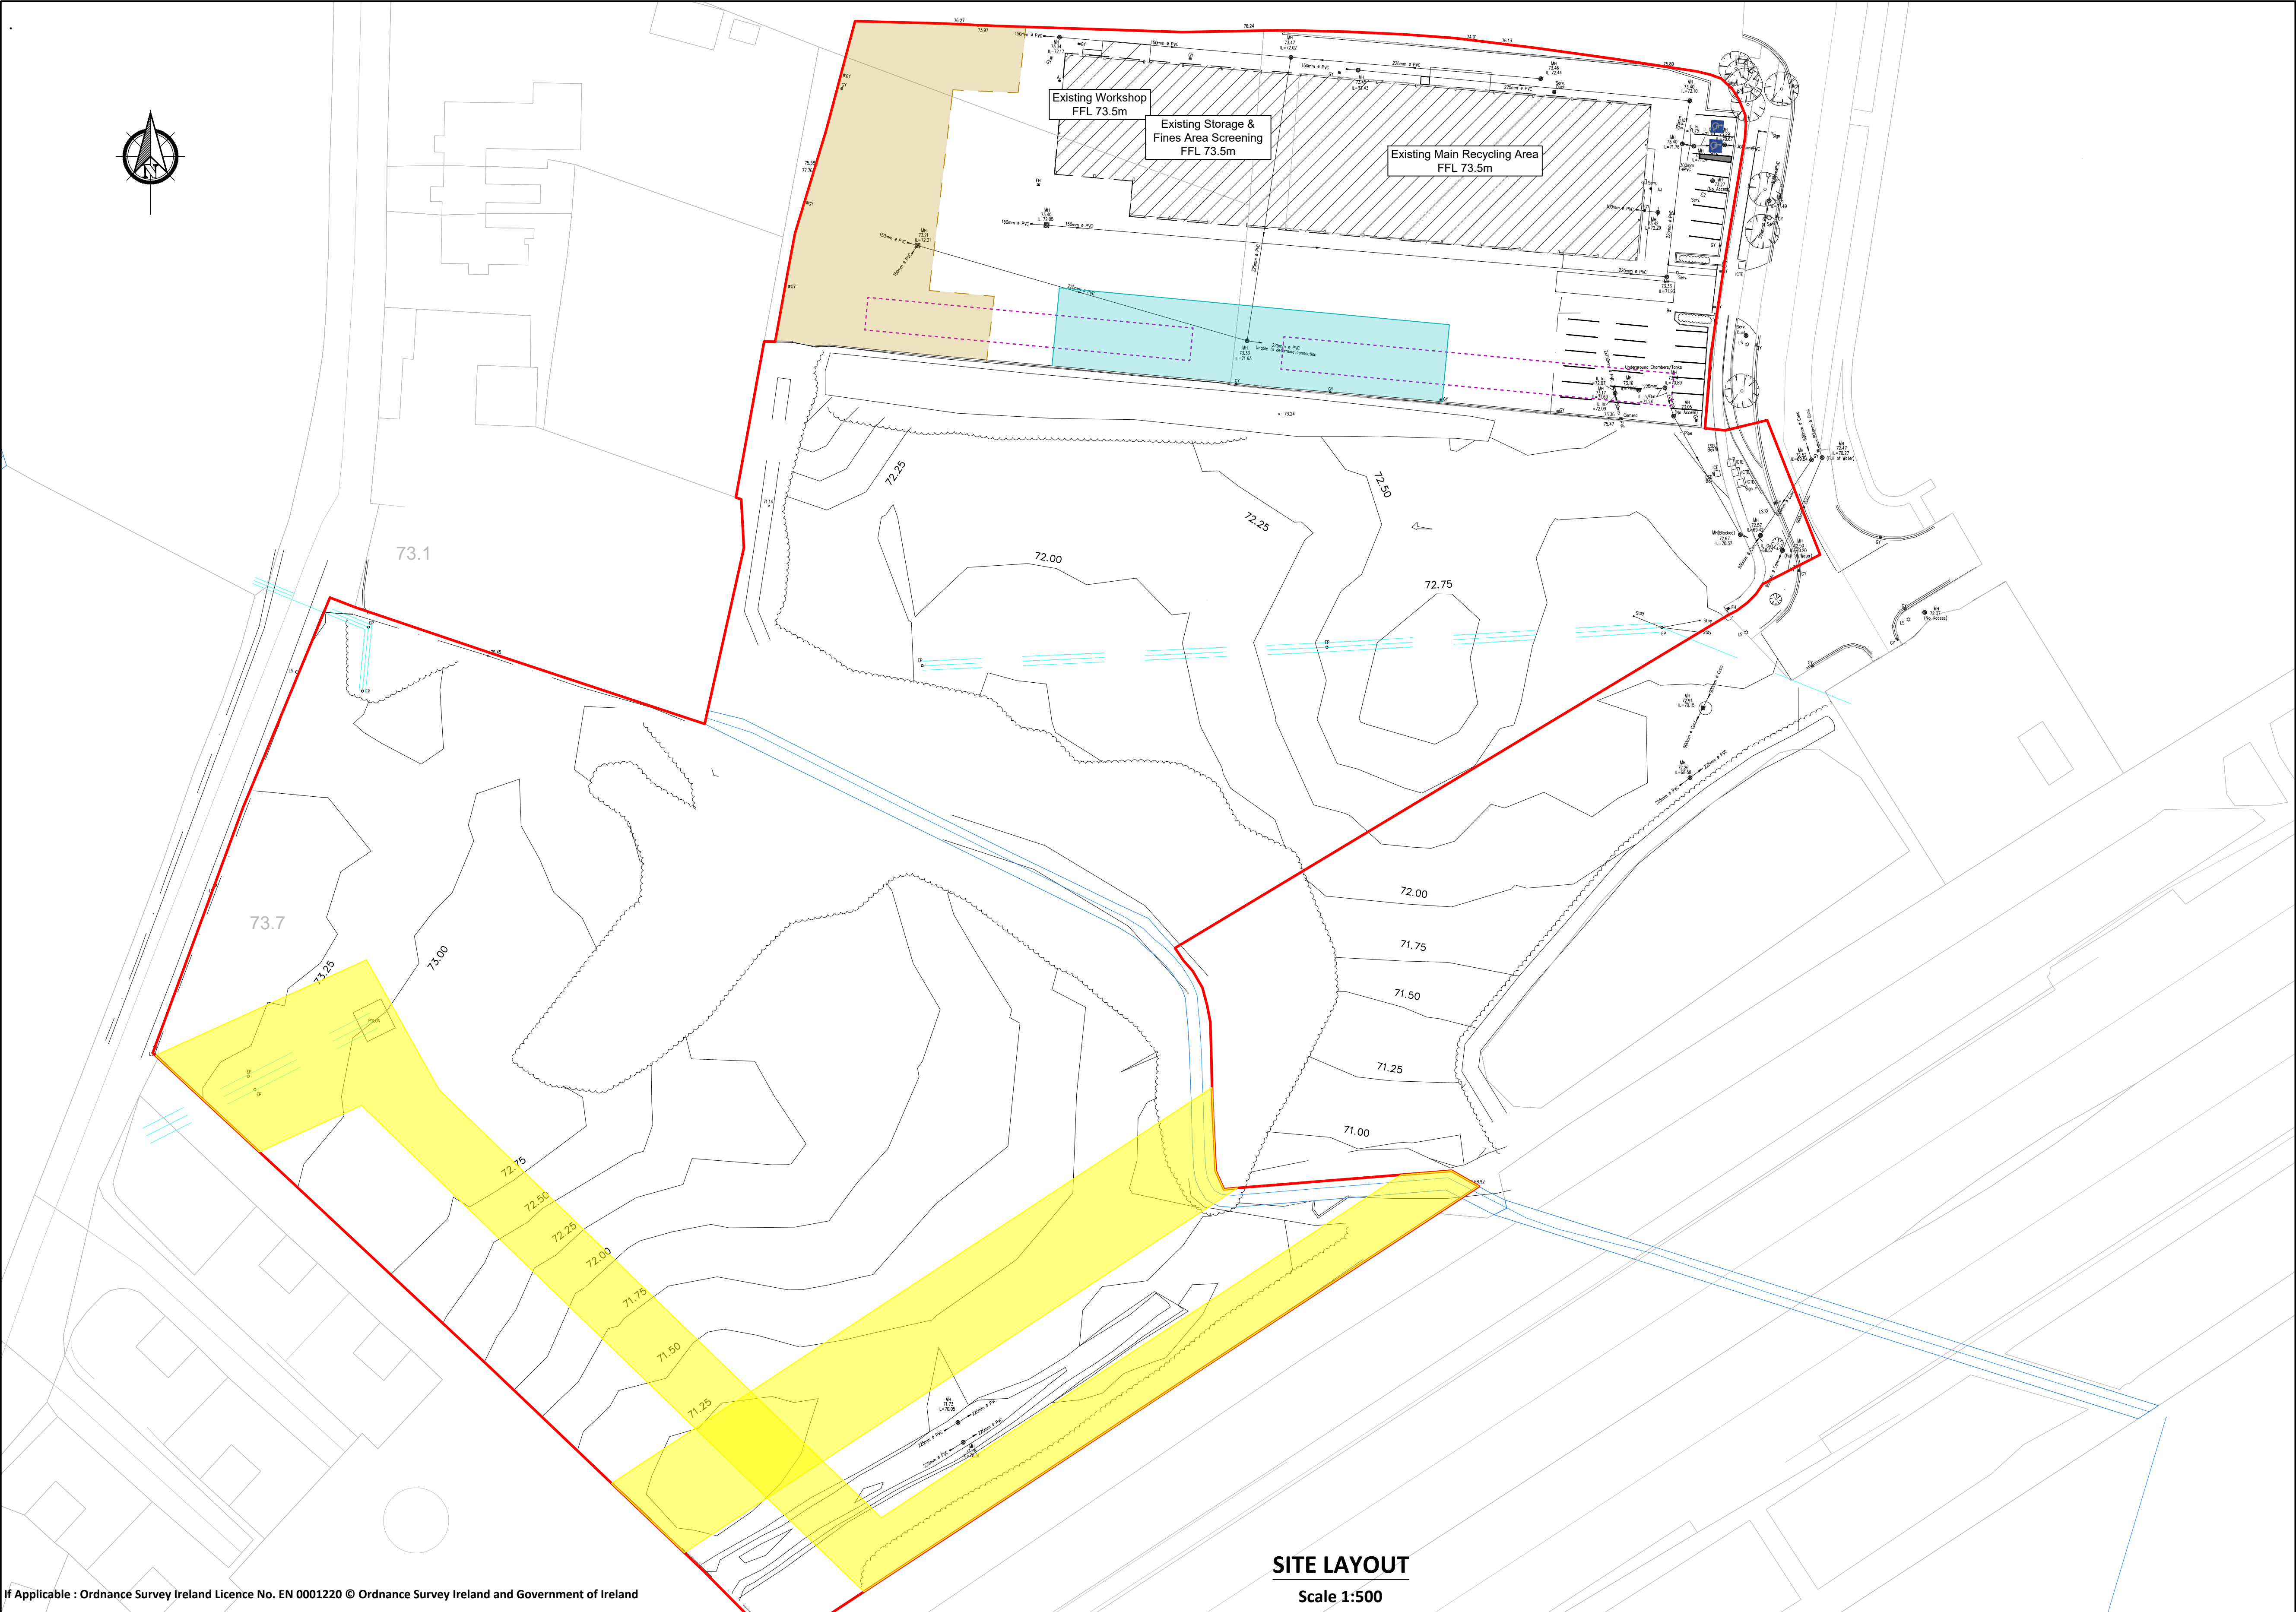

- Legend**
- Planning Application Site Boundary (3.40 Ha)
 - Wayleave GAS / ESB
 - Existing Watercourse
 - Existing Overhead Power Lines (Pylon)
 - Existing Overhead Power Lines (Pole Mounted)

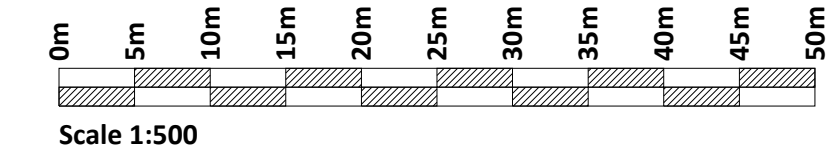

If Applicable : Ordnance Survey Ireland Licence No. EN 0001220 © Ordnance Survey Ireland and Government of Ireland

SITE LAYOUT
Scale 1:500

Rev.	Description	App By	Date
A	ISSUE FOR PLANNING	CC	25.10.22
B	ISSUE FOR PLANNING	CC	22.11.23

PROJECT	CLIENT		
SID APPLICATION, EIAR & IE LICENCE APPLICATION FOR THORNTONS CAPPAGH	THORNTONS RECYCLING		
SHEET	Date 25.10.22	Project number P21-150	Scale (@ A1-) 1:500
1:500 EXISTING SITE LAYOUT PLAN	Drawn by CS	Drawing Number P21-150-0000-0003	Rev B
Checked by RD			