



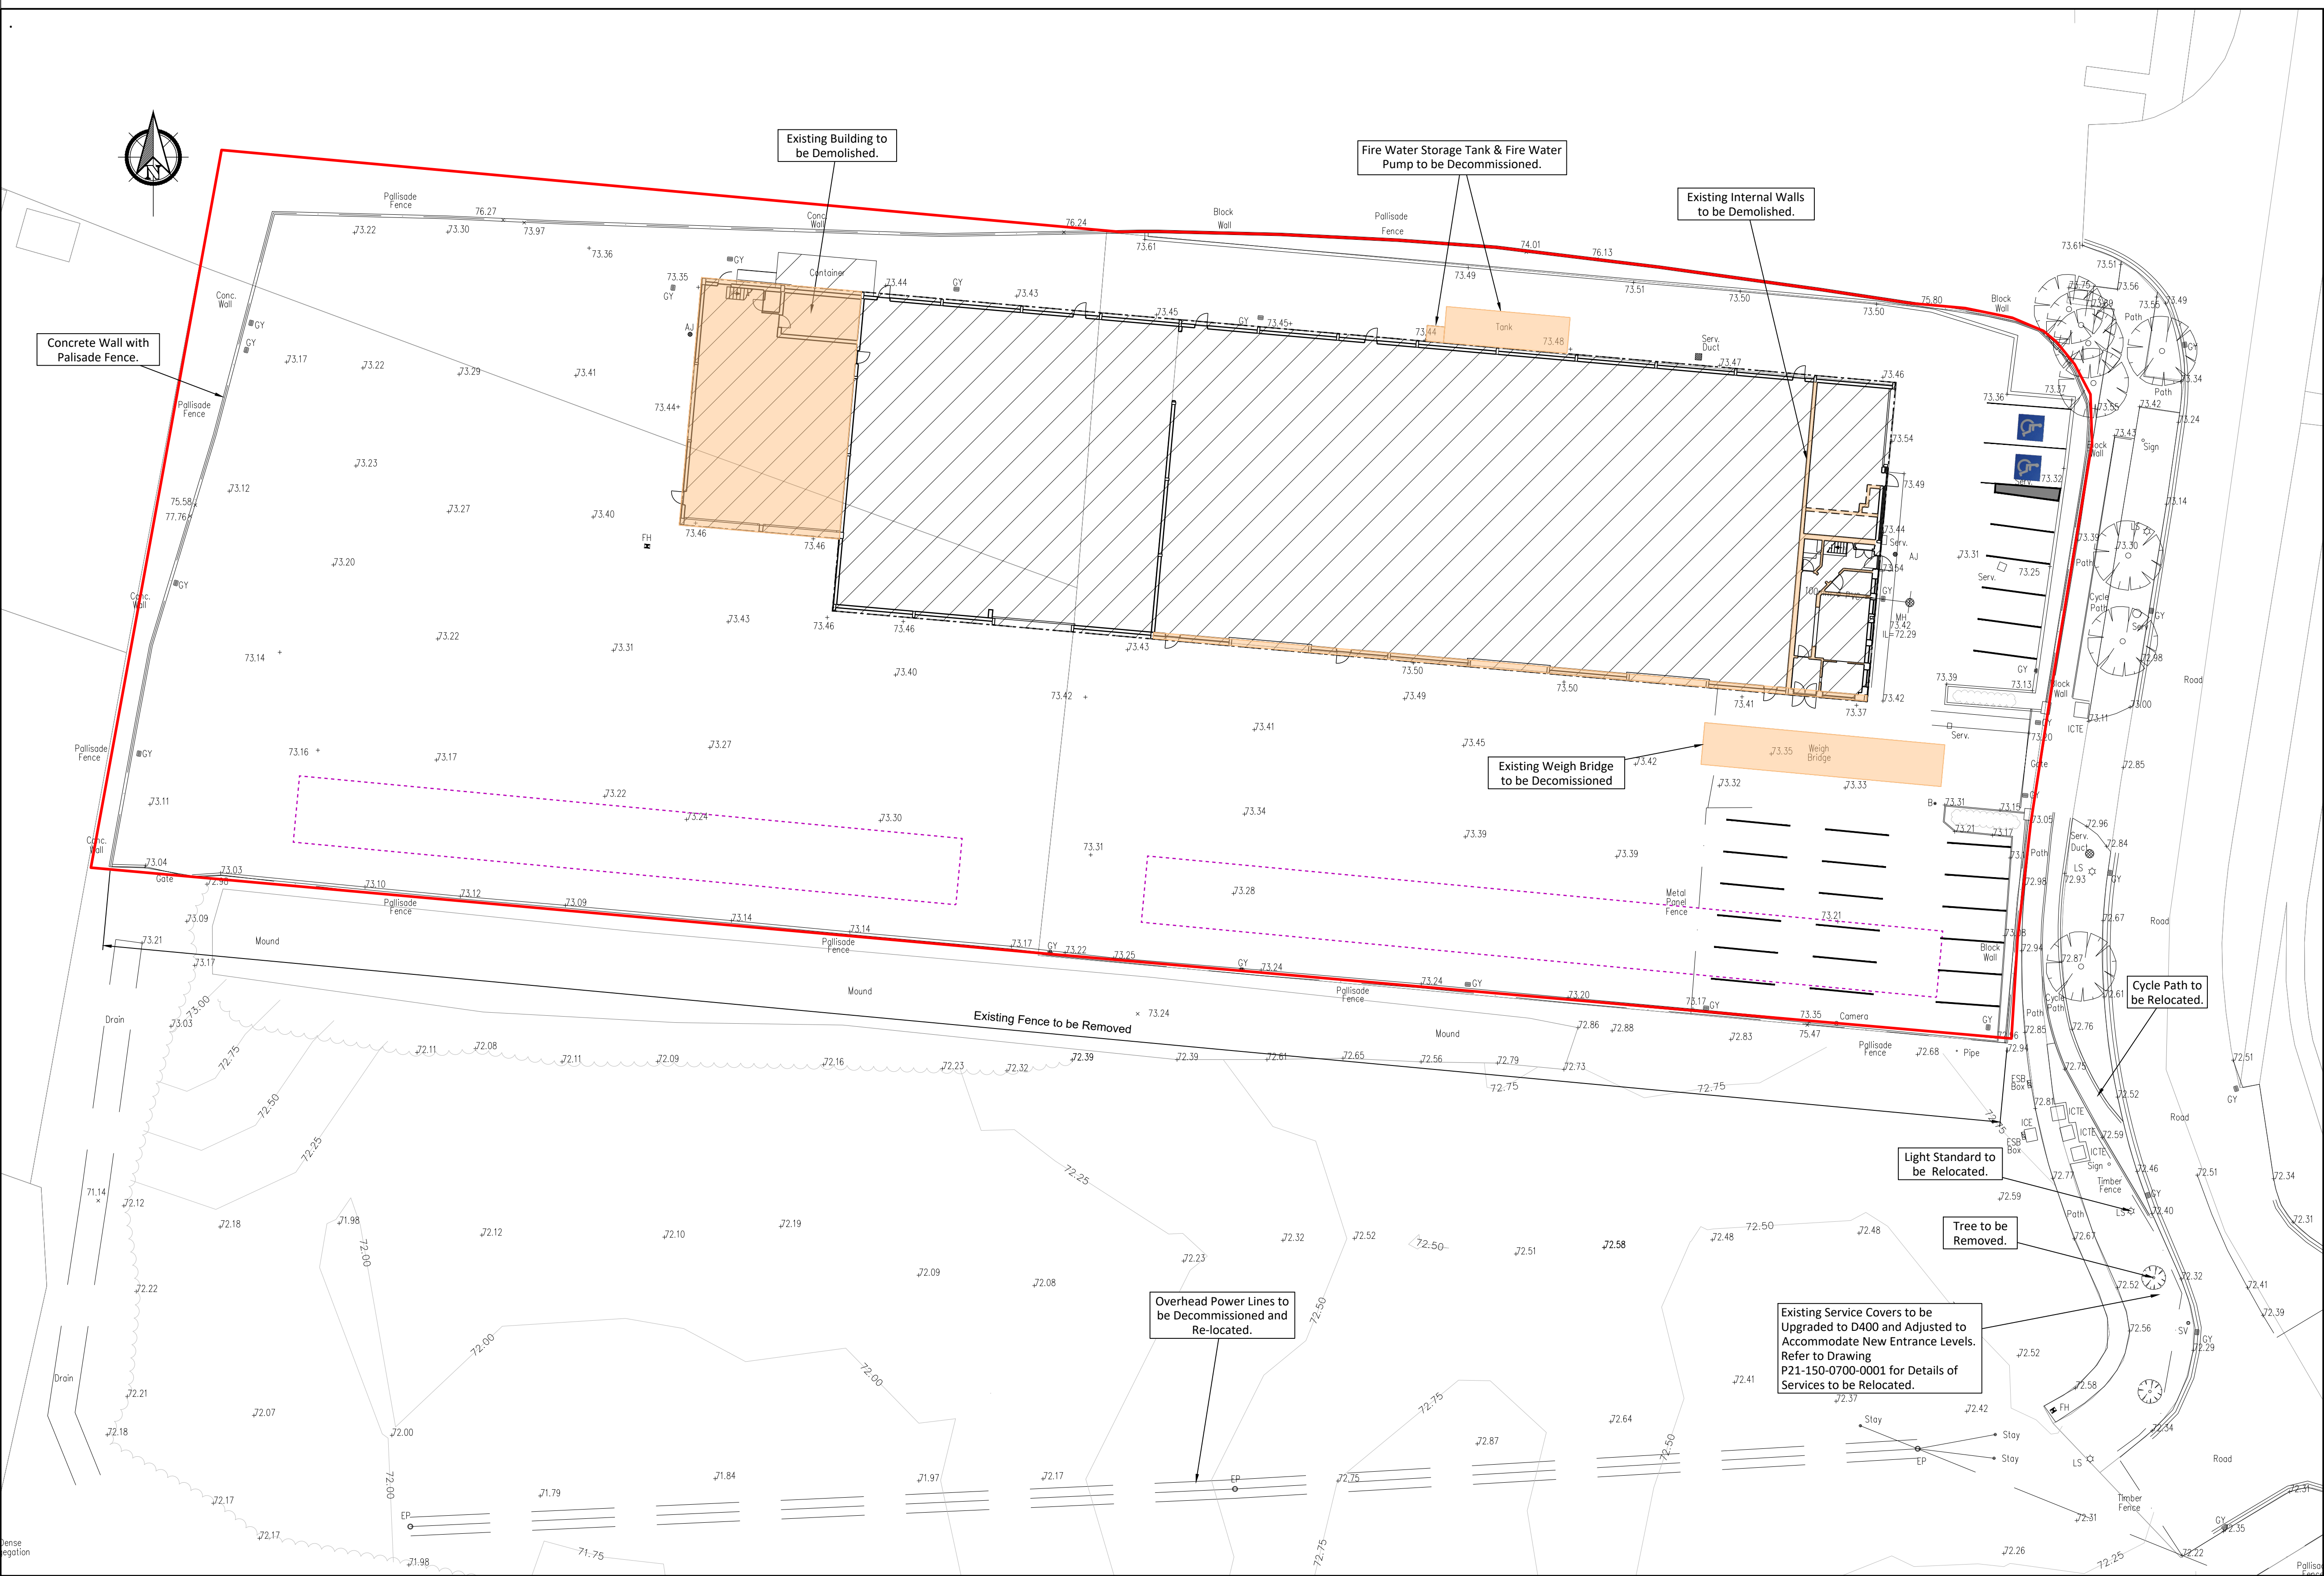

- Legend**
- Planning Boundary for Existing Site (As Per Planning Permission Ref: FW20A/0122)
 - Infiltration Pit
 - XXXXm Existing Ground Level




Power Lines to be Decommissioned

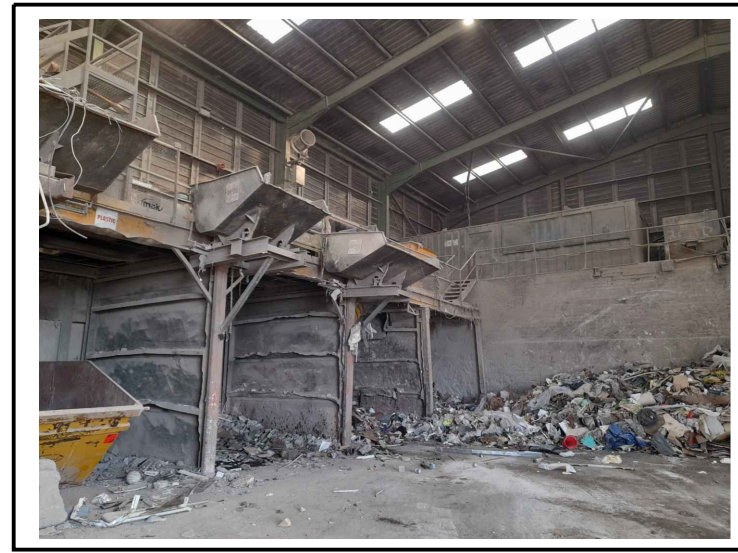

Internal Walls to be Demolished




Tank to be Decommissioned

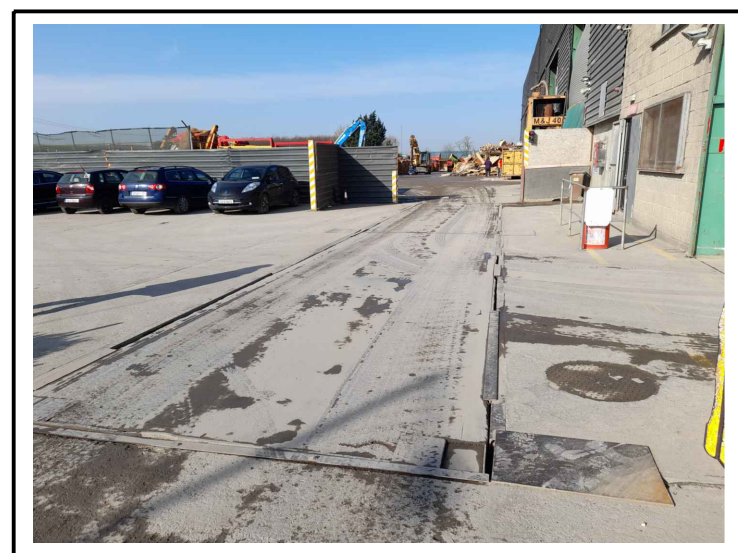

Weighbridge to be Decommissioned

SITE LAYOUT
Scale 1:250

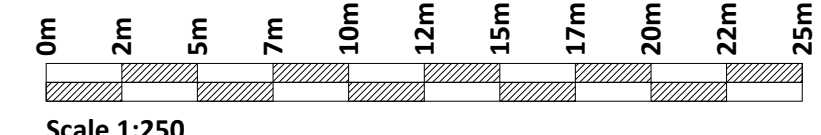

If Applicable : Ordnance Survey Ireland Licence No. EN 0001220 © Ordnance Survey Ireland and Government of Ireland

Rev.	Description	App By	Date
A	ISSUE FOR PLANNING	CC	24.05.22
B	ISSUE FOR PLANNING	CC	22.11.23

PROJECT	CLIENT		
SID APPLICATION, EIAR & IE LICENCE APPLICATION FOR THORNTONS CAPPAGH	THORNTONS RECYCLING		
SHEET	PROPOSED DEMOLITION & DECOMMISSIONING - PLAN		
Date	24.05.22	Project number	P21-150
Drawn by	CS	Drawing Number	P21-150-0150-0001
Checked by	FC	Rev	B
Scale (@ A1-) 1:250			