


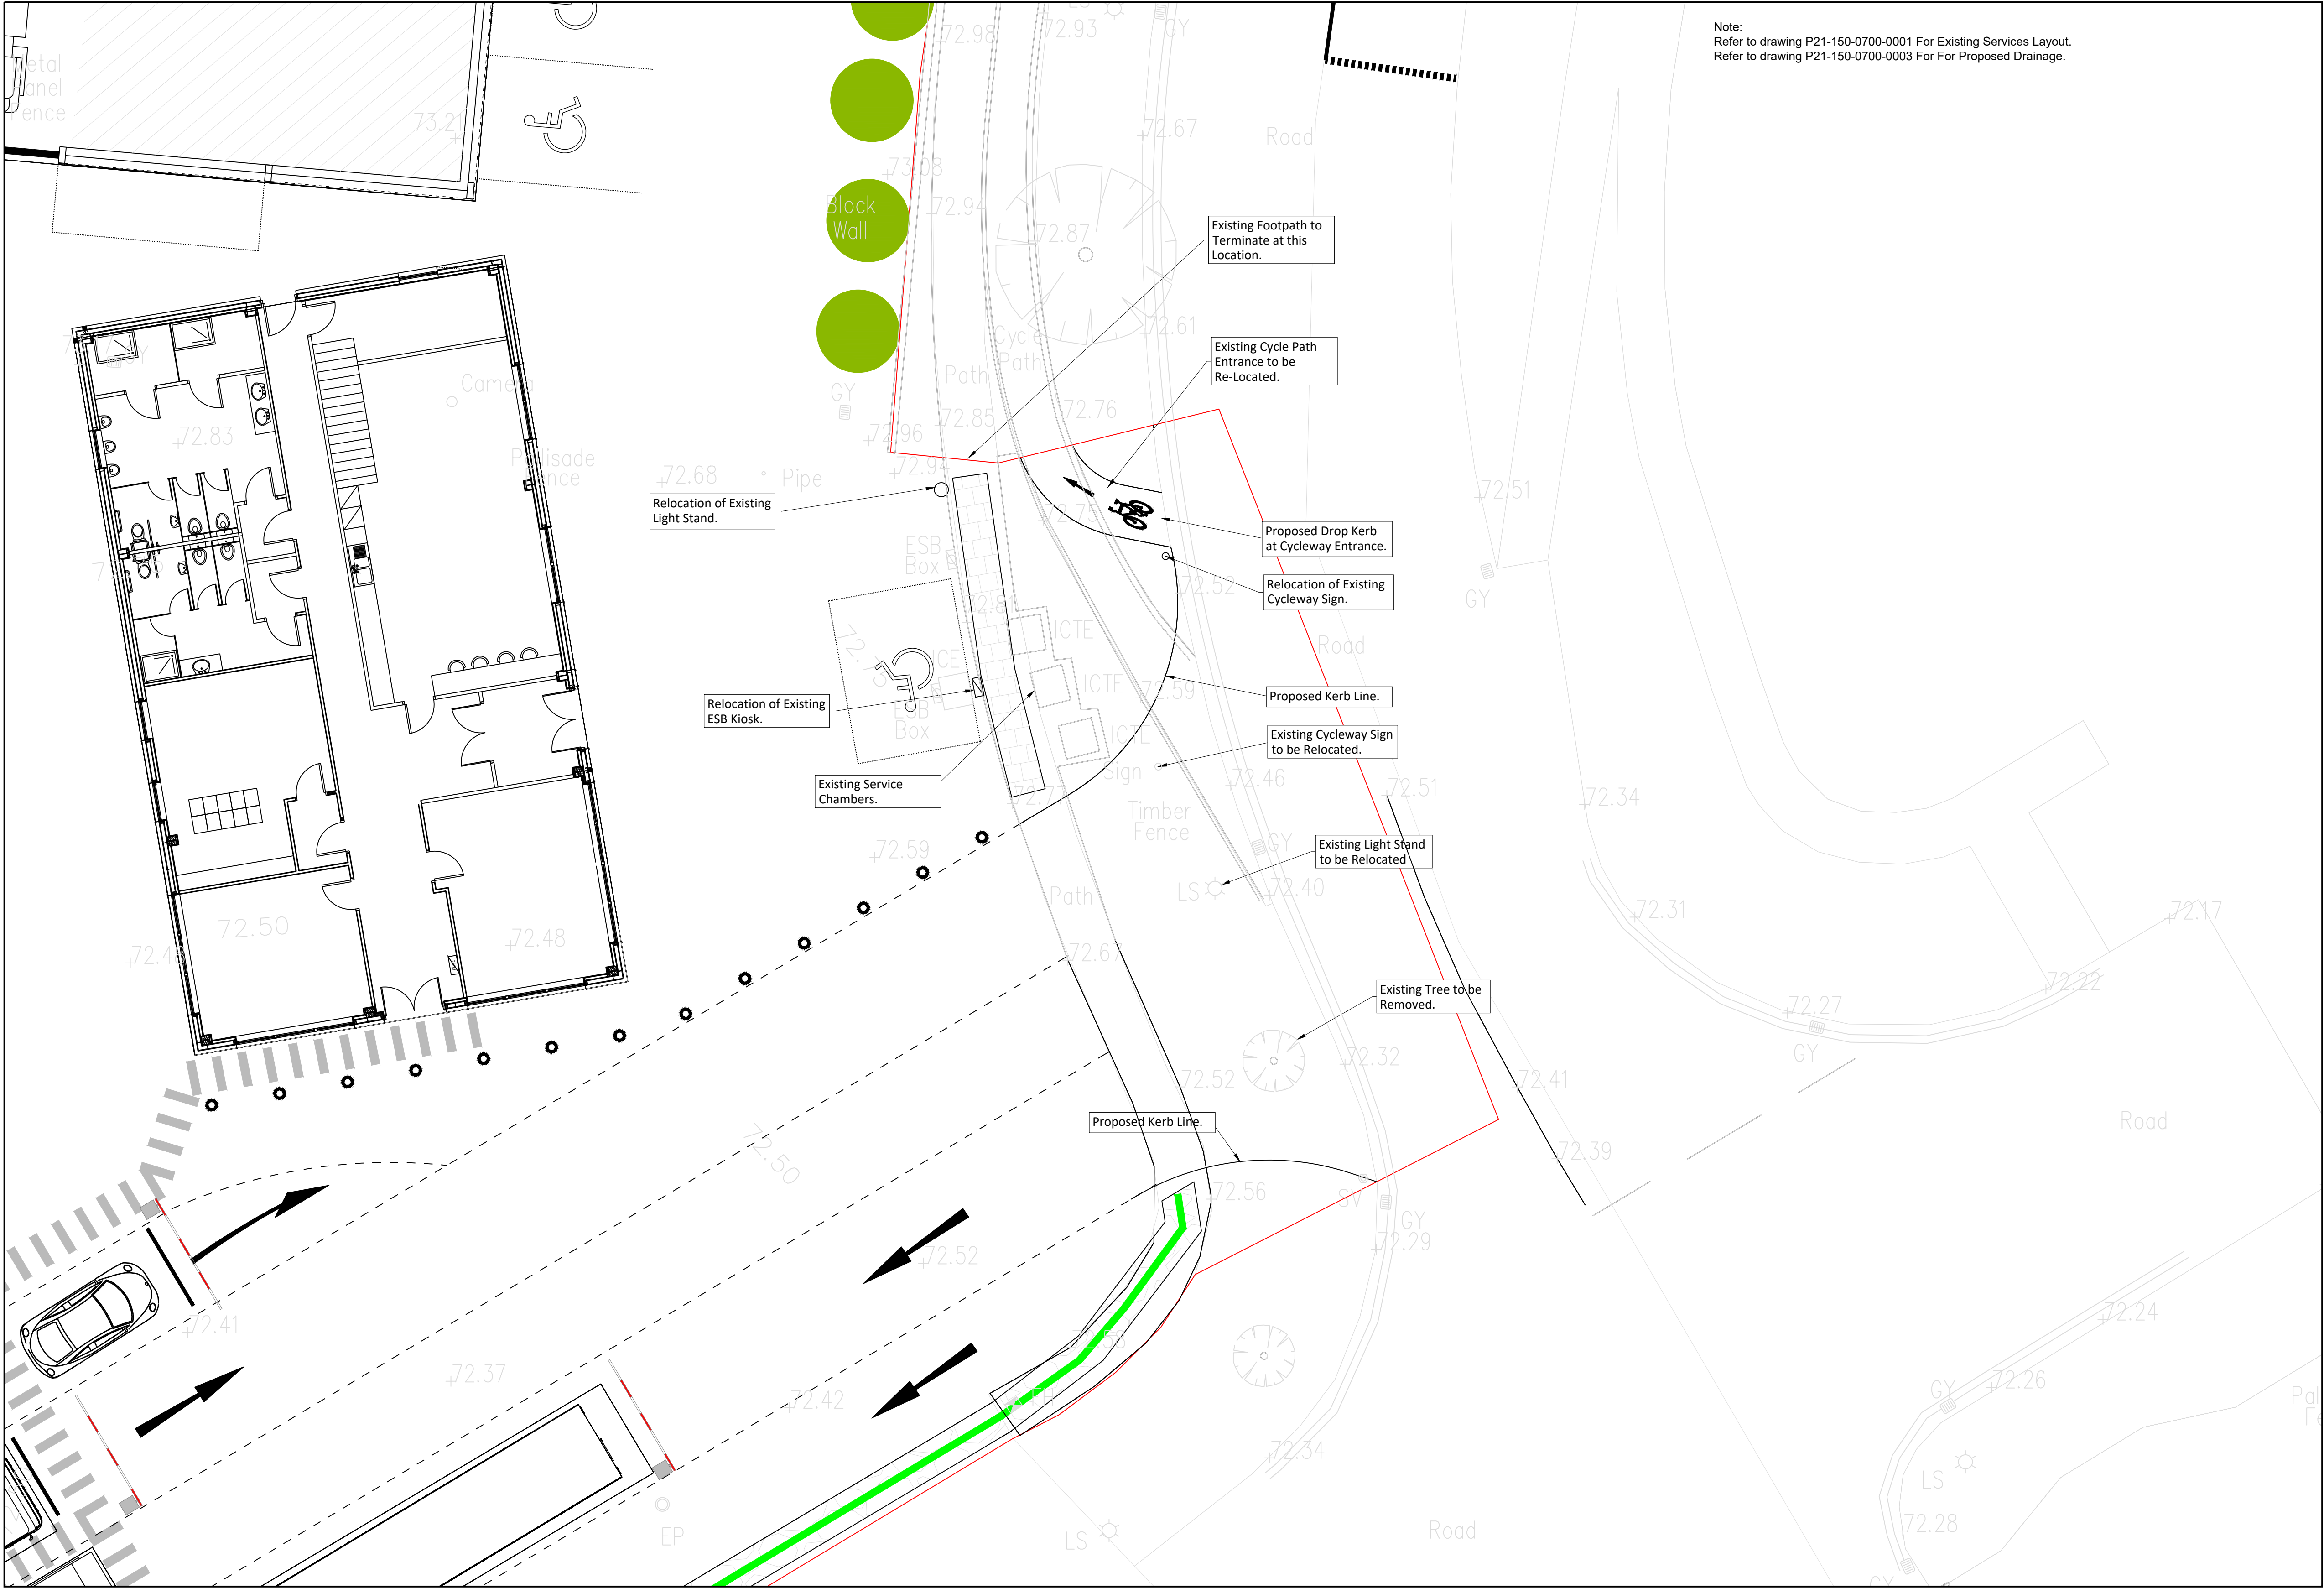

Note:
Refer to drawing P21-150-0700-0001 For Existing Services Layout.
Refer to drawing P21-150-0700-0003 For For Proposed Drainage.

Legend
Planning Application Site Boundary (3.40 Ha)



EXISTING SITE ENTRANCE (PHOTO 1)



EXISTING SITE ENTRANCE (PHOTO 2)

SITE ENTRANCE LAYOUT PLAN

Scale 1:100

If Applicable : Ordnance Survey Ireland Licence No. EN 0001220 © Ordnance Survey Ireland and Government of Ireland



Cork | Dublin | Carlow

www.fehilytimoney.ie

No part of this document may be reproduced or transmitted in any form or stored in any retrieval system of any nature without the written permission of Fehily Timoney & Company as copyright holder except as agreed for use on the project for which the document was originally issued. Do not scale. Use figured dimensions only. If in doubt - Ask!

Rev.	Description	App By	Date
A	ISSUE FOR PLANNING	CC	22.11.23

PROJECT		CLIENT			
SID APPLICATION, EIAR & IE LICENCE APPLICATION FOR THORNTONS CAPPAGH		THORNTONS RECYCLING			
SHEET		Date 22.11.23	Project number P21-150	Scale (@ A1-) 1:100	
PROPOSED WORKS AT SITE ENTRANCE		Drawn by CS	Drawing Number P21-150-0305-0003		Rev
		Checked by CC			A

O:\ACAD\2021\P21-150\P21-150-0305-0003