


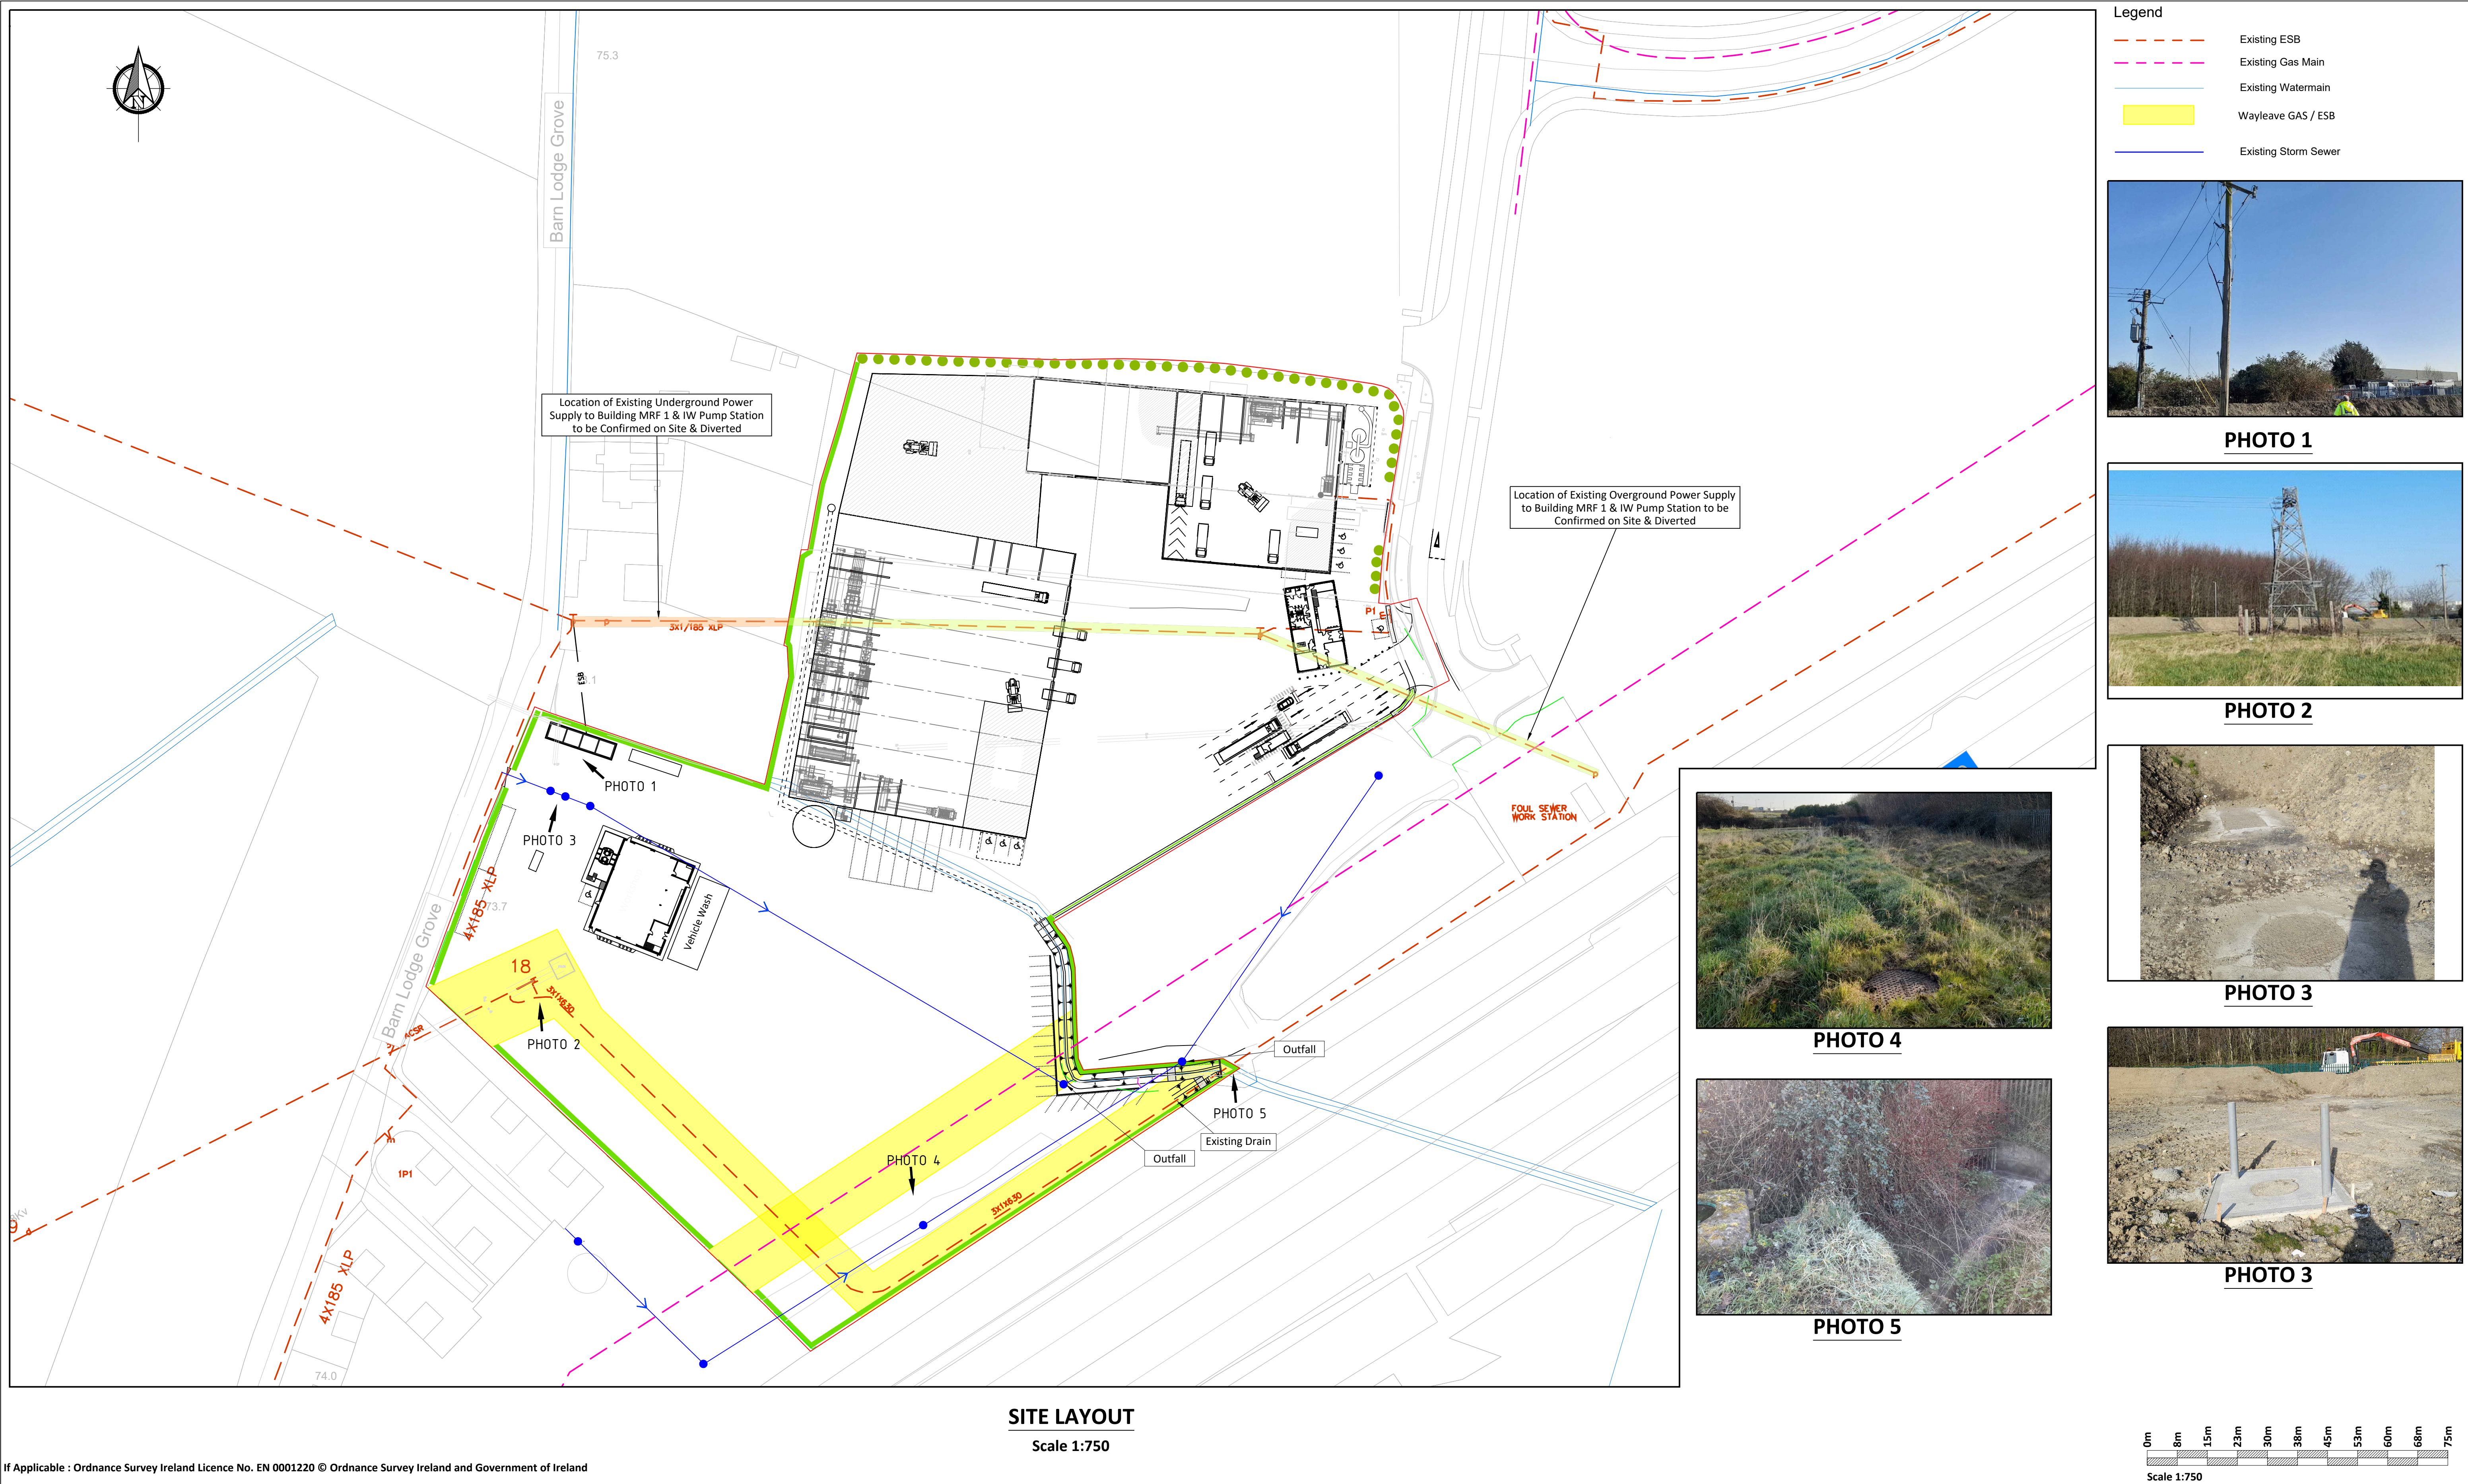

Rev.	Description	App By	Date
A	ISSUE FOR PLANNING	CC	31.05.22
B	ISSUE FOR PLANNING	CC	22.11.23

PROJECT	CLIENT		
SID APPLICATION, EIAR & IE LICENCE APPLICATION FOR THORNTONS CAPPAGH	THORNTONS RECYCLING		
SHEET	EXISTING SERVICES SHEET 2 OF 2	Date 31.05.22	Project number P21-150
		Drawn by CS	Drawing Number P21-150-0700-0002
		Checked by FC	Rev B