

DRAWING IS PRODUCED USING THE
IRISH TRANSVERSE MERCATOR (ITM)
GEOGRAPHIC COORDINATE SYSTEM

A1

CLIENT



ARCHITECTS

ARCHEOLOGISTS



BRIDGES

ENGINEERS




 











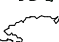

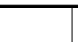
ENVIRONMENTAL CONSULTANTS



LIGHTING CONSULTANTS



LEGEND :

- | | |
|---|---|
|  | SITE BOUNDARY |
|  | PEDESTRIAN BRIDGES - STEEL STRUCTURE - BUSH - HAMMERED CONCRETE FINISH LAID ON A WATERPROOF SURFACE |
|  | VARIOUS SIZES OF STONE PAVING TO FOOTPATH (LIGHT GREY GRANITE AND /OR SANDSTONE) |
|  | STONE AGGREGATE PAVING TO FOOTPATH (SILVER / SANDSTONE) |
|  | ASPHALT FINISH TO ROAD & SHARED SURFACE |
|  | STONE AGGREGATE FINISH TO THE SHARED SURFACE FOR PEDESTRIANS AND BICYCLES (BEIGE/WHITE/LIGHT GREY) |
|  | EXPOSED STONE AGGREGATE FINISH TO STEPS AND RAMP (BEIGE/WHITE/LIGHT GREY) |
|  | GRASSED AND PLANTED AREAS |
|  | TACTILE SURFACE TO PEDESTRIAN CROSSINGS |
|  | STONE KERBS TO FOOTPATH |
|  | STONE KERBS TO PLANTER BED |
|  | EXISTING PATH LINE |
|  | SELECTED BOLLARD |
|  | PROPOSED PLANTING (SHRUBS / WILDFLOWER) |
|  | PROPOSED TREE:
BIG TREE -SALIX ALBA / SWEETGUM / RED MAPLE
MEDIUM TREE -RIVER BIRCH / ALNUS GLUTINOSA / BETULA PUBESCENS
CARPINUS BETULUS SMALL TREE -CRATAEGUS |
|  | EXISTING TREE |

----	----			----	----	----
-----	-----			-----	-----	-----
PL02 ISSUED FOR PLANNING RFI RESPONSE				FO	LP	06.08.24
PL01 ISSUED FOR PLANNING				FO	LP	22.09.23
Rev	Description			Drawn	Checked	Date



Client **TIPPERARY
COUNTY COUNCIL**

SUIR ISLAND INFRASTRUCTURE LINKS

OVERALL OPT

Dwg. Title	PLAN
------------	------

Drawn By	FO	Date	SEPT 2023	00 071
----------	----	------	-----------	--------

Drawn By LP Date 1:1000 @ A1 20_071

Checked By _____	Scale _____	CSEA Job No. _____
Zone/ _____		

Project Code	Originator	Phase	Level	Type	Role	Dwg. No.
00-074	005	GEN	XY	BB	C	0000

20_071 - CSE - GEN - XX - DR - C - 2220

S2	SUITABLE FOR INFORMATION
----	--------------------------

Status Code	Suitability Description
-------------	-------------------------

PL02 ISSUED FOR PLANNING