

DRAWING IS PRODUCED USING THE
IRISH TRANSVERSE MERCATOR (ITM)
GEOGRAPHIC COORDINATE SYSTEM

A1

CLIENT



ARCHITECTS

ARCHEOLOGISTS



BRIDGES

ENGINEERS






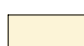


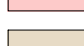

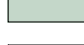







ENVIRONMENTAL CONSULTANTS



LIGHTING CONSULTANTS



LEGEND :

- | | | |
|---|---|---|
|  | SITE BOUNDARY | |
|  | PEDESTRIAN BRIDGES - STEEL STRUCTURE - BUSH - HAMMERED CONCRETE FINISH LAID ON A WATERPROOF SURFACE | |
|  | VARIOUS SIZES OF STONE PAVING TO FOOTPATH (LIGHT GREY GRANITE AND / OR SANDSTONE) | |
|  | STONE AGGREGATE PAVING TO FOOTPATH (SILVER / SANDSTONE) | |
|  | ASPHALT FINISH TO ROAD & SHARED SURFACE | |
|  | STONE AGGREGATE FINISH TO THE SHARED SURFACE FOR PEDESTRIANS AND BICYCLES (BEIGE/WHITE/LIGHT GREY) | |
|  | EXPOSED STONE AGGREGATE FINISH TO STEPS AND RAMP (BEIGE/WHITE/LIGHT GREY) | |
|  | GRASSED AND PLANTED AREAS | |
|  | TACTILE SURFACE TO PEDESTRIAN CROSSINGS | |
|  | STONE KERBS TO FOOTPATH | |
|  | STONE KERBS TO PLANTER BED | |
|  | EXISTING PATH LINE | |
|  | SELECTED BOLLARD |  |
| | | PROPOSED PLANTING (SHRUBS / WILDFLOWER) |
|  | PROPOSED TREE:
BIG TREE -SALIX ALBA / SWEETGUM / RED MAPLE
MEDIUM TREE -RIVER BIRCH / ALNUS GLUTINOSA / BETULA PUBESCENS
CARPINUS BETULUS SMALL TREE -CRATAEGUS | |
|  | EXISTING TREE | |

----	----		----	----
----	----		----	----
----	----		----	----
PL02	ISSUED FOR PLANNING RFI RESPONSE		FO	06.08.24
PL01	ISSUED FOR PLANNING		LP	22.09.23
Rev	Description	Drawn	Checked	Date



Client **TIPPERARY
COUNTY COUNCIL**

Sheet	<div style="font-size: 24px; font-weight: bold; margin: 0;">SUIR ISLAND</div> <div style="font-size: 24px; font-weight: bold; margin: 0;">INFRASTRUCTURE LINKS</div>
Project	<div style="font-size: 24px; font-weight: bold; margin: 0;">OPTION 03 OVERALL LAYOUT</div> <div style="font-size: 24px; font-weight: bold; margin: 0;">PLAN</div>
Drawn Title	

Drawn By	FO	Date	SEPT 2023	20_071
Checked By	LP	Scale	1:1000 @ A1	
				CSEA Job No.

Project Code	Originator	Zone/ Phase	Level	Type	Role	Dwg. No.
20 071 - CSE - GEN - XX - DR - C - 2230						

S2	SUITABLE FOR INFORMATION
Status Code	Suitability Description

PL02	ISSUED FOR PLANNING
Revision	Project Status