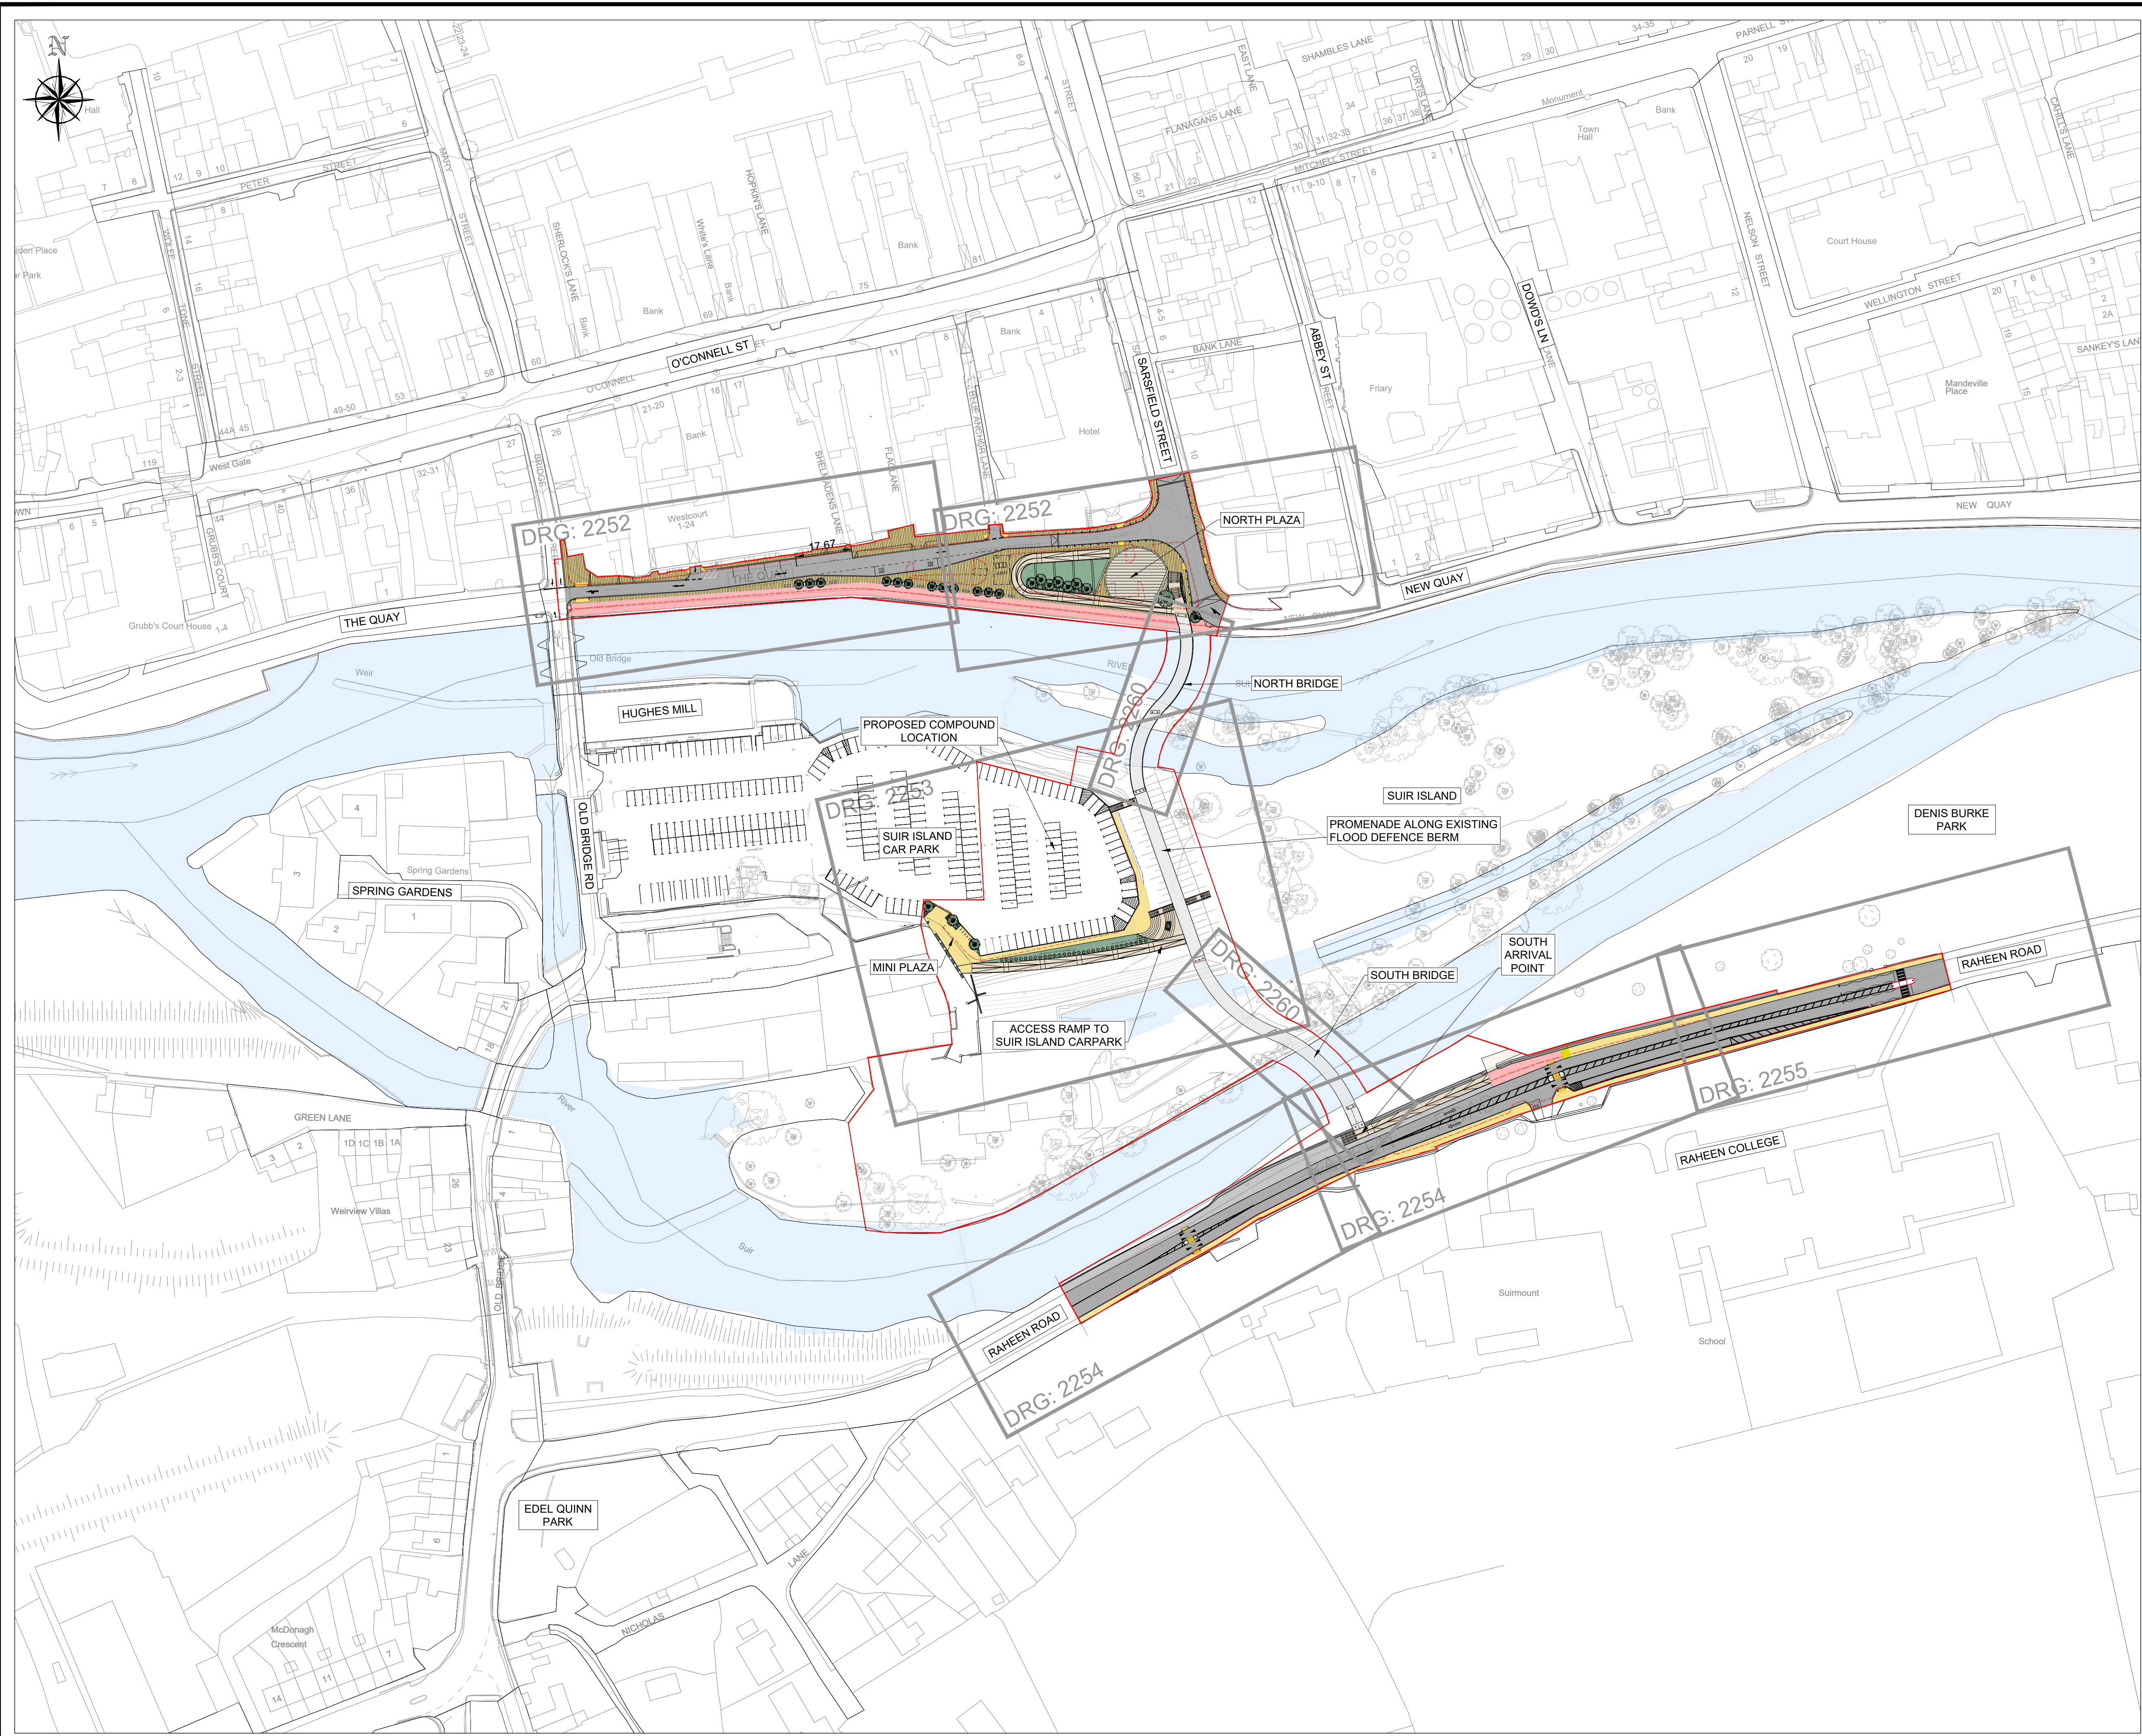




DRAWING IS PRODUCED USING THE
IRISH TRANSVERSE MERCATOR (ITM)
GEOGRAPHIC COORDINATE SYSTEM

A1

CLIENT

Comhairle Contae Thiobraid Árann
Tipperary County Council

ARCHITECTS

ARCHEOLOGISTS

CourtneyDeery
ARCHEOLOGY & CULTURAL HERITAGE

BRIDGES

ENGINEERS

Clifton Scannell Emerson
Associates

ENVIRONMENTAL CONSULTANTS

A Trinity Consultants Company



LIGHTING CONSULTANTS

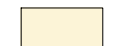


LEGEND :

SITE BOUNDARY

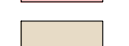
PEDESTRIAN BRIDGES - STEEL STRUCTURE - BUSH - HAMMERED CONCRETE FINISH LAID ON A WATERPROOF SURFACE

VARIOUS SIZES OF STONE PAVING TO FOOTPATH (LIGHT GREY GRANITE AND / OR SANDSTONE)

STONE AGGREGATE PAVING TO FOOTPATH (SILVER / SANDSTONE)

ASPHALT FINISH TO ROAD & SHARED SURFACE

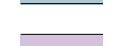
STONE AGGREGATE FINISH TO THE SHARED SURFACE FOR PEDESTRIANS AND BICYCLES (BEIGE/WHITE/LIGHT GREY)

EXPOSED STONE AGGREGATE FINISH TO STEPS AND RAMP (BEIGE/WHITE/LIGHT GREY)

GRASSED AND PLANTED AREAS

TACTILE SURFACE TO PEDESTRIAN CROSSINGS

STONE KERBS TO FOOTPATH

STONE KERBS TO PLANTER BED

EXISTING PATH LINE

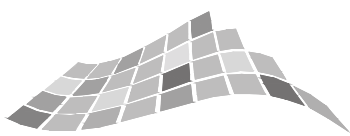
SELECTED BOLLARD

PROPOSED PLANTING (SHRUBS / WILDFLOWER)

PROPOSED TREE:
BIG TREE-SALIX ALBA / SWEETGUM / RED MAPLE
MEDIUM TREE-RIVER BIRCH / ALNUS GLUTINOSA / BETULA PUBESCENS
CARPINUS BETULUS SMALL TREE-CRATAEGUS

EXISTING TREE

PL02 ISSUED FOR PLANNING RFI RESPONSE	FO	LP	06.08.24	
PL01 ISSUED FOR PLANNING	FO	LP	22.09.23	
Rev	Description	Drawn	Checked	Date

Clifton Scannell Emerson
Associates

Clifton Scannell Emerson
Associates Limited
Consulting Engineers,
3rd Floor The Highline,
Bakers Point, Pottery Road,
Dun Laoghaire, Co. Dublin,
Ireland, A96 KW29
T. +353 1 288 5006
F. +353 1 283 3466
E. info@csea.ie
W. www.csea.ie

TIPPERARY
COUNTY COUNCIL

Client

Suir Island
INFRASTRUCTURE LINKS
PREFERRED OPTION 01
OVERALL PLAN

Project

Dwg. Title

Drawn By FO Date SEPT 2023

Checked By LP Scale 1:1000 @ A1

20_071

CSEA Job No.

Project Code	Originator	Zone/Phase	Level	Type	Role	Dwg. No.
20_071 - CSE - GEN - XX - DR - C - 2251						

S2

SUITABLE FOR INFORMATION

Status Code

Suitability Description

PL02

ISSUED FOR PLANNING

Revision

Project Status