


PLAN 1  
SCALE 1:200

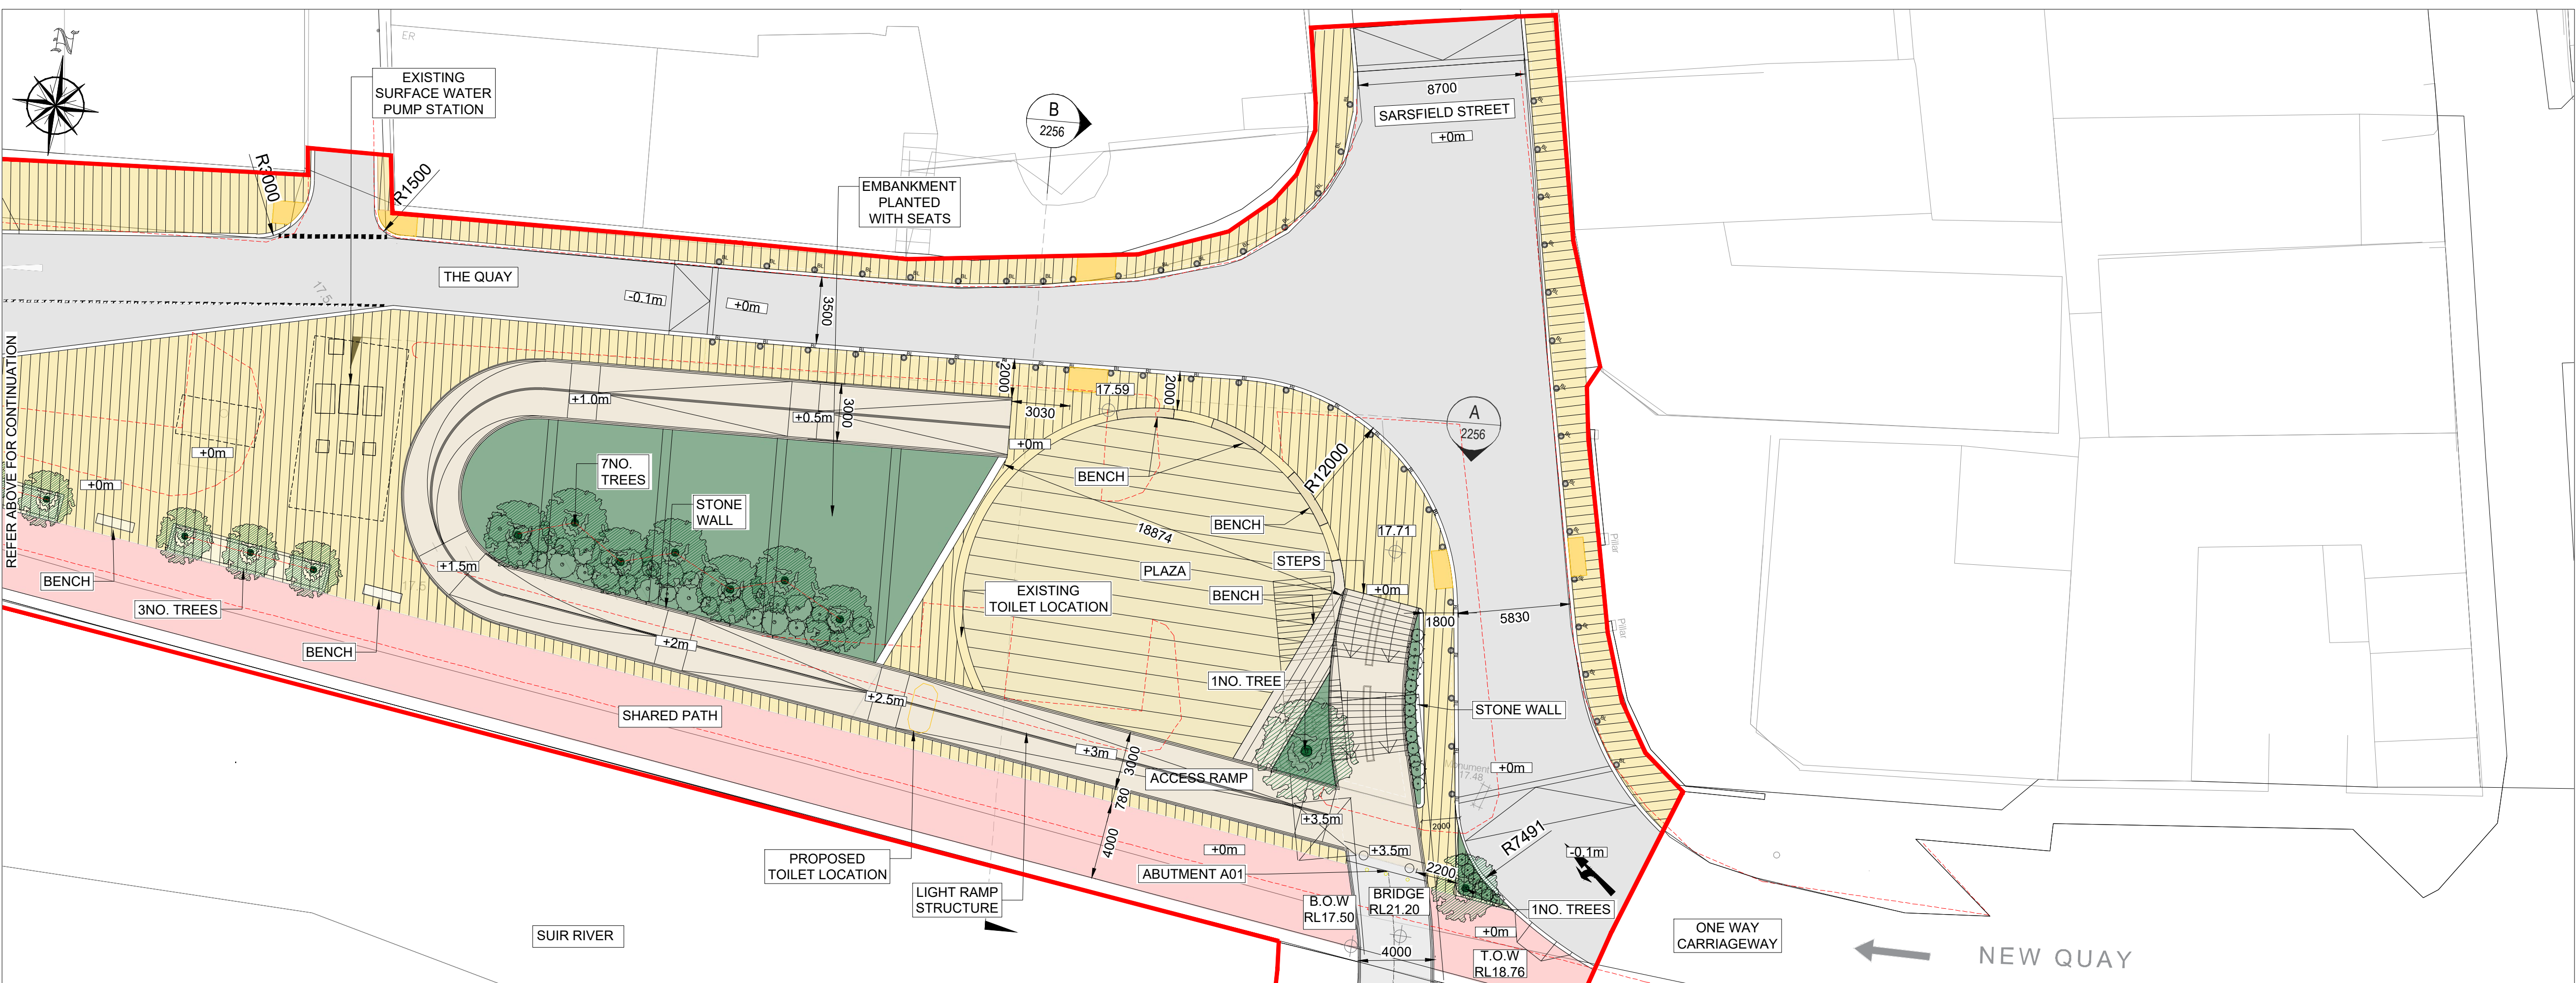

PLAN 2  
SCALE 1:200

DRAWING IS PRODUCED USING THE  
IRISH TRANSVERSE MERCATOR (ITM)  
GEOGRAPHIC COORDINATE SYSTEM

A1

CLIENT



ARCHITECTS

ARCHEOLOGISTS



BRIDGES

ENGINEERS



ENVIRONMENTAL CONSULTANTS



LIGHTING CONSULTANTS



LEGEND :

- SITE BOUNDARY
- PEDESTRIAN BRIDGES - STEEL STRUCTURE - BUSH - HAMMERED CONCRETE FINISH LAID ON A WATERPROOF SURFACE
- VARIOUS SIZES OF STONE PAVING TO FOOTPATH (LIGHT GREY GRANITE AND / OR SANDSTONE)
- STONE AGGREGATE PAVING TO FOOTPATH (SILVER / SANDSTONE)
- ASPHALT FINISH TO ROAD & SHARED SURFACE
- STONE AGGREGATE FINISH TO THE SHARED SURFACE FOR PEDESTRIANS AND BICYCLES (BEIGE/WHITE/LIGHT GREY)
- EXPOSED STONE AGGREGATE FINISH TO STEPS AND RAMP (BEIGE/WHITE/LIGHT GREY)
- GRASSED AND PLANTED AREAS
- TACTILE SURFACE TO PEDESTRIAN CROSSINGS
- STONE KERBS TO FOOTPATH
- STONE KERBS TO PLANTER BED
- EXISTING PATH LINE
- SELECTED BOLLARD
- PROPOSED PLANTING (SHRUBS / WILDFLOWER)
- PROPOSED TREE: BIG TREE-SALIX ALBA / SWEETGUM / RED MAPLE MEDIUM TREE-RIVER BIRCH / ALNUS GLUTINOSA / BETULA PUBESCENS CARPINUS BETULUS SMALL TREE-CRATAEGUS
- EXISTING TREE

PL02 ISSUED FOR PLANNING RFI RESPONSE FO LP 06.08.24  
PL01 ISSUED FOR PLANNING FO LP 22.09.23

Rev	Description	Drawn	Checked	Date



TIPPERARY  
COUNTY COUNCIL

SUIR ISLAND  
INFRASTRUCTURE LINKS  
PREFERRED OPTION 01 NORTH PLAZA  
PLAN SHEET 01 OF 04

Drawn By	FO	Date	SEPT 2023
Checked By	LP	Scale	1:200 @ A1

Project Code	Originator	Zone/Phase	Level	Type	Role	Dwg. No.
20_071	CSE	00	XX	DR	C	2252

S2  
Status Code Suitability Description

PL02  
Revision Project Status

ISSUED FOR PLANNING