



CLIENT



ARCHITECTS

ARCHEOLOGISTS



BRIDGES

## ENGINEERS



---




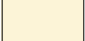




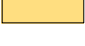

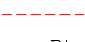





ENVIRONMENTAL CONSULTANTS



LIGHTING CONSULTANTS



LEGEND :

- |   |   |
|---|---|
|    | <b>SITE BOUNDARY</b>  |
|    | PEDESTRIAN BRIDGES - STEEL STRUCTURE - BUSH - HAMMERED CONCRETE FINISH LAID ON A WATERPROOF SURFACE   |
|    | VARIOUS SIZES OF STONE PAVING TO FOOTPATH (LIGHT GREY GRANITE AND / OR SANDSTONE)   |
|    | STONE AGGREGATE PAVING TO FOOTPATH (SILVER / SANDSTONE)   |
|    | ASPHALT FINISH TO ROAD & SHARED SURFACE   |
|    | STONE AGGREGATE FINISH TO THE SHARED SURFACE FOR PEDESTRIANS AND BICYCLES (BEIGE/WHITE/LIGHT GREY)  |
|    | EXPOSED STONE AGGREGATE FINISH TO STEPS AND RAMP (BEIGE/WHITE/LIGHT GREY)   |
|   | GRASSED AND PLANTED AREAS   |
|  | TACTILE SURFACE TO PEDESTRIAN CROSSINGS   |
|  | STONE KERBS TO FOOTPATH   |
|  | STONE KERBS TO PLANTER BED  |
|  | EXISTING PATH LINE  |
|  | SELECTED BOLLARD  |
|  | PROPOSED PLANTING (SHRUBS / WILDFLOWER)   |
|  | PROPOSED TREE:<br><b>BIG TREE</b> -SALIX ALBA / SWEETGUM / RED MAPLE<br><b>MEDIUM TREE</b> -RIVER BIRCH / ALNUS GLUTINOSA / BETULA PUBESCENS<br>CARPINUS BETULUS <b>SMALL TREE</b> -CRATAEGUS |
|  | EXISTING TREE   |

----			----	----
-----			-----	-----
-----			-----	-----
-----			-----	-----
-----			-----	-----
-----			-----	-----
PL02 ISSUED FOR PLANNING RFI RESPONSE		FO	LP	06.08.24
PL01 ISSUED FOR PLANNING		Fo	Lp	22.09.23
Rev	Description	Drawn	Checked	Date



**Clifton Scannell Emerson**  
Associates

**Clifton Scannell Emerson  
Associates Limited**  
Consulting Engineers,  
3rd Floor The Highline,  
Bakers Point, Pottery Road,  
Dun Laoghaire, Co. Dublin,  
Ireland, A96 KW29

T. +353 1 288 5006  
F. +353 1 283 3466  
E. [info@csea.ie](mailto:info@csea.ie)  
W. [www.csea.ie](http://www.csea.ie)

TIPPERARY  
COUNTY COUNCIL

Client	SUIR ISLAND
Project	INFRASTRUCTURE LINKS
Draw Title	PREFERRED OPTION 01 CARPARK PLAN SHEET 02 OF 04

Drawn By	FO	Date	SEPT 2023	20_07
Checked By	LP	Scale	1:200 @ A1	
				CSEA Job No.

Project Code	Originator	Zone/ Phase	Level	Type	Role	Dwg. No.
--------------	------------	----------------	-------	------	------	----------

20\_071 - CSE - 00 - XX - DR - C - 2253

S2	SUITABLE FOR INFORMATION
----	--------------------------

SUITABILITY FOR INFORMATION	
Status Code	Suitability Description

PL02 ISSUED FOR PLANNING