


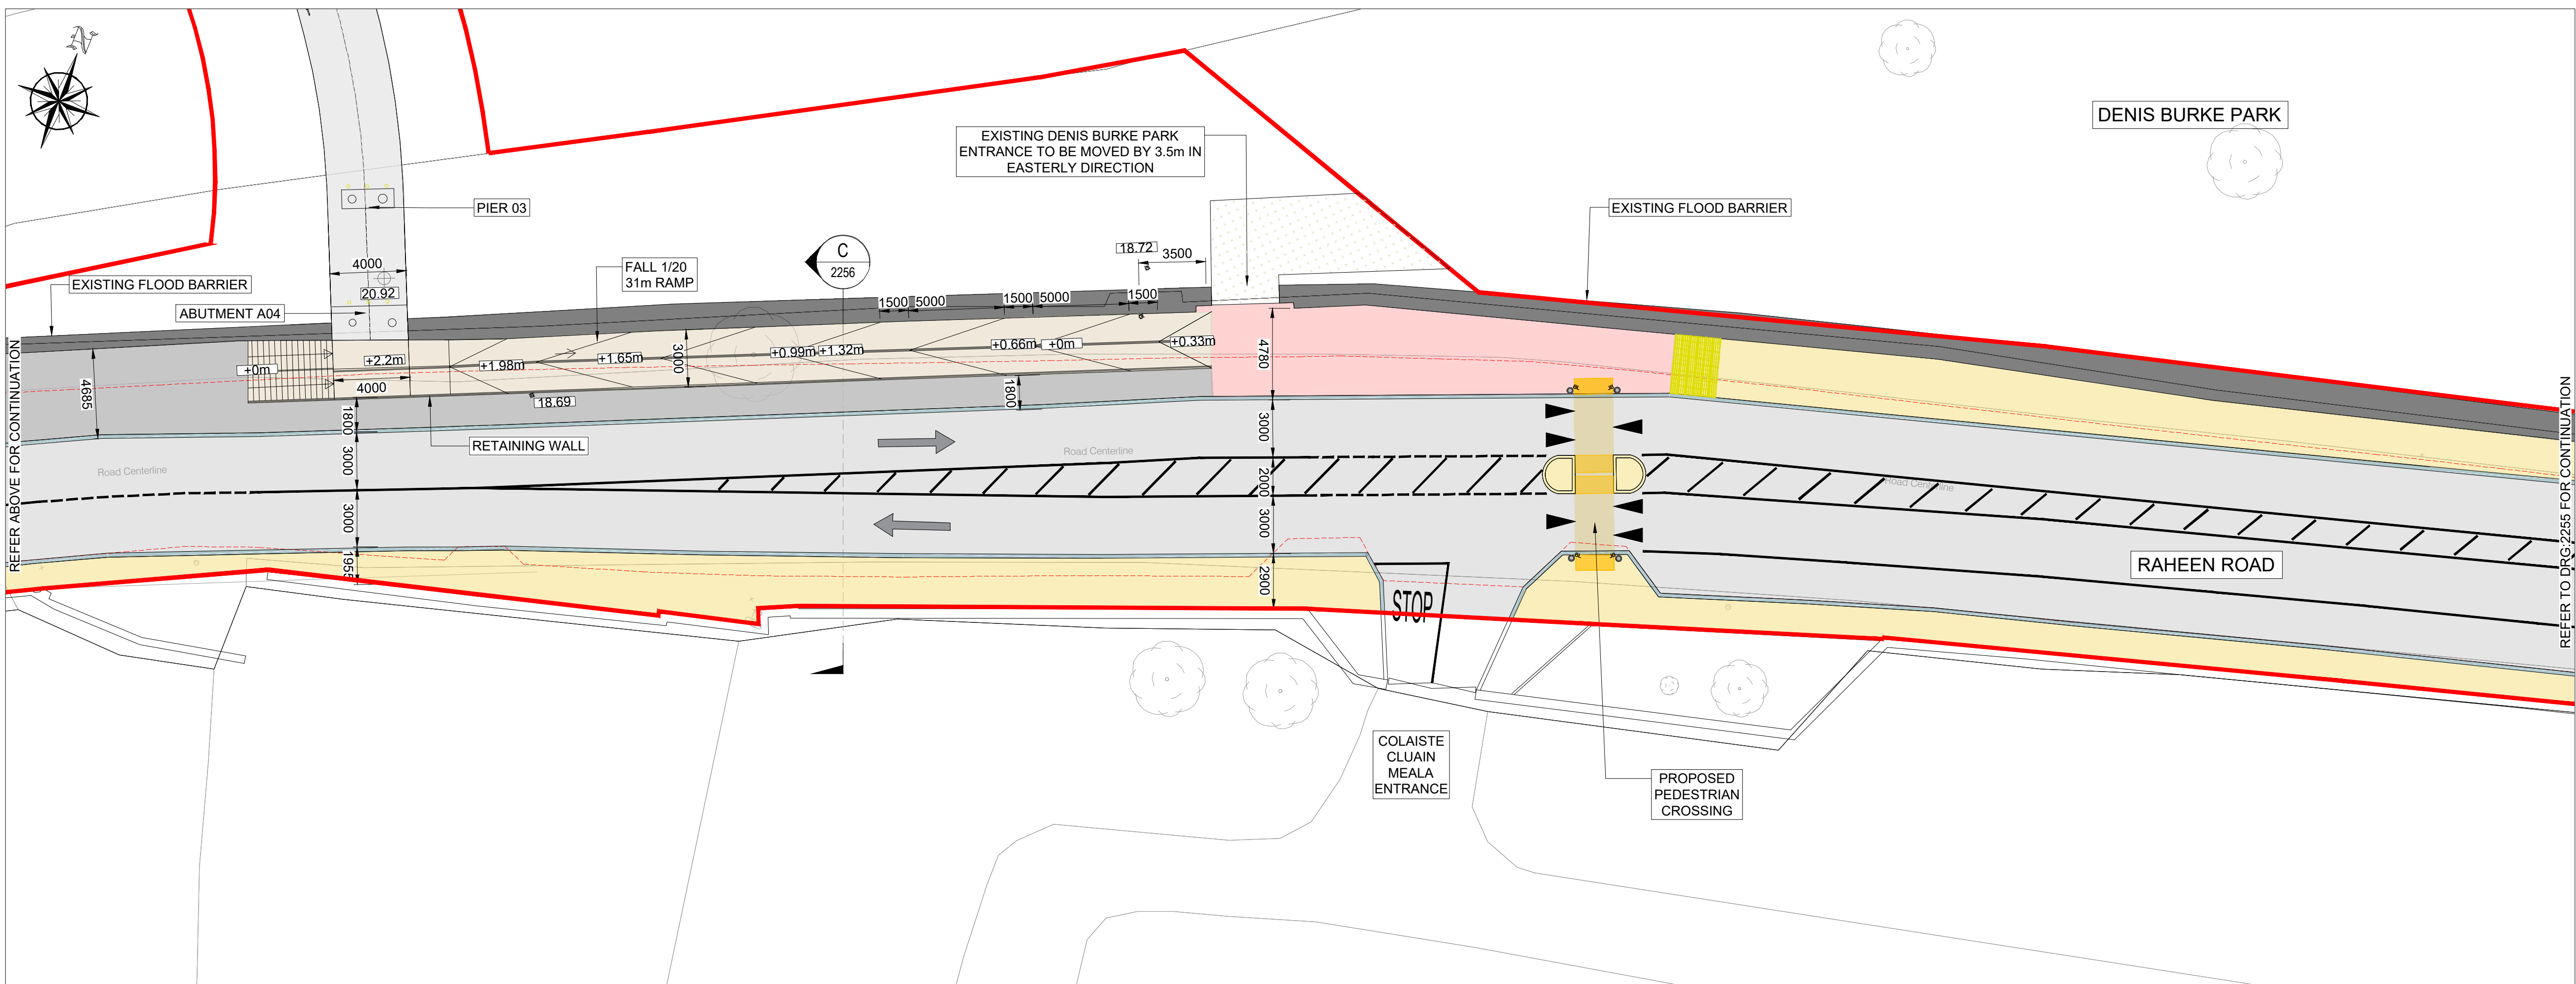

PLAN 5
SCALE 1:200

A1



Comhairle Contae Thiobraid Árann
Tipperary County Council

dhbarchitects  **CourtneyDeery**
ARCHAEOLOGY & CULTURAL HERITAGE

**MARC
MIMRAM**
ARCHITECTURE
INGÉNIERIE

Clifton Scannell Emerson
Associates




awnconsulting
A Trinity Consultants Company



Douglas Carroll
Consulting Engineers

	SITE BOUNDARY
	PEDESTRIAN BRIDGES - STEEL STRUCTURE - BUSH - HAMMERED CONCRETE FINISH LAID ON A WATERPROOF SURFACE
	VARIOUS SIZES OF STONE PAVING TO FOOTPATH (LIGHT GREY GRANITE AND / OR SANDSTONE)
	STONE AGGREGATE PAVING TO FOOTPATH (SILVER / SANDSTONE)
	ASPHALT FINISH TO ROAD & SHARED SURFACE
	STONE AGGREGATE FINISH TO THE SHARED SURFACE FOR PEDESTRIANS AND BICYCLES (BEIGE/WHITE/LIGHT GREY)
	EXPOSED STONE AGGREGATE FINISH TO STEPS AND RAMP (BEIGE/WHITE/LIGHT GREY)
	GRASSED AND PLANTED AREAS
	TACTILE SURFACE TO PEDESTRIAN CROSSINGS
	STONE KERBS TO FOOTPATH
	STONE KERBS TO PLANTER BED
	EXISTING PATH LINE
	SELECTED BOLLARD
	PROPOSED PLANTING (SHRUBS / WILDFLOWER)
	PROPOSED TREE:
	BIG TREE-SALIX ALBA / SWEETGUM / RED MAPLE
	MEDIUM TREE-RIVER BIRCH / ALNUS GLUTINOSA / BETULA PUBESCENS
	CARPINUS BETULUS SMALL TREE-CRATAEGUS
	EXISTING TREE

*****	*****	*****	*****	*****
*****	*****	*****	*****	*****
*****	*****	*****	*****	*****
*****	*****	*****	*****	*****
PL02	ISSUED FOR PLANNING RFI RESPONSE	FO	LP	06.08.24
PL01	ISSUED FOR PLANNING	FO	LP	22.09.23
Rev	Description	Drawn	Checked	Date

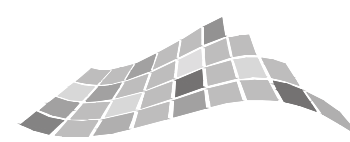

Clifton Scannell Emerson
Associates

**Clifton Scannell Emerson
Associates Limited**
Consulting Engineers,
3rd Floor The Highline,
Bakers Point, Pottery Road,
Dun Laoghaire, Co. Dublin,
Ireland, A96 KW29

T. +353 1 288 5006
F. +353 1 283 3466
E. info@csea.ie
W. www.csea.ie

SUIR ISLAND INFRASTRUCTURE LINKS

PREFERRED OPTION 01 SOUTH ARRIVAL
PLAN SHEET 03 OF 04

Dwg. Title		PLAN SHEET 03 OF 04
Drawn By	FO	SEPT 2023
Date		20.03.24

Drawn By FO Date SEPT 2023 **20_071**
 LP 1:200 @ A1
 Checked By _____ Scale _____ CSEA Job No. _____

Project Code	Originator	Zone/ Phase	Level	Type	Role	Dwg. No.
--------------	------------	----------------	-------	------	------	----------

20 071 - CSE - 00 - XX - DR - C - 2254

S2	SUITABLE FOR INFORMATION
Status Code	Suitability Description

PL02 ISSUED FOR PLANNING