


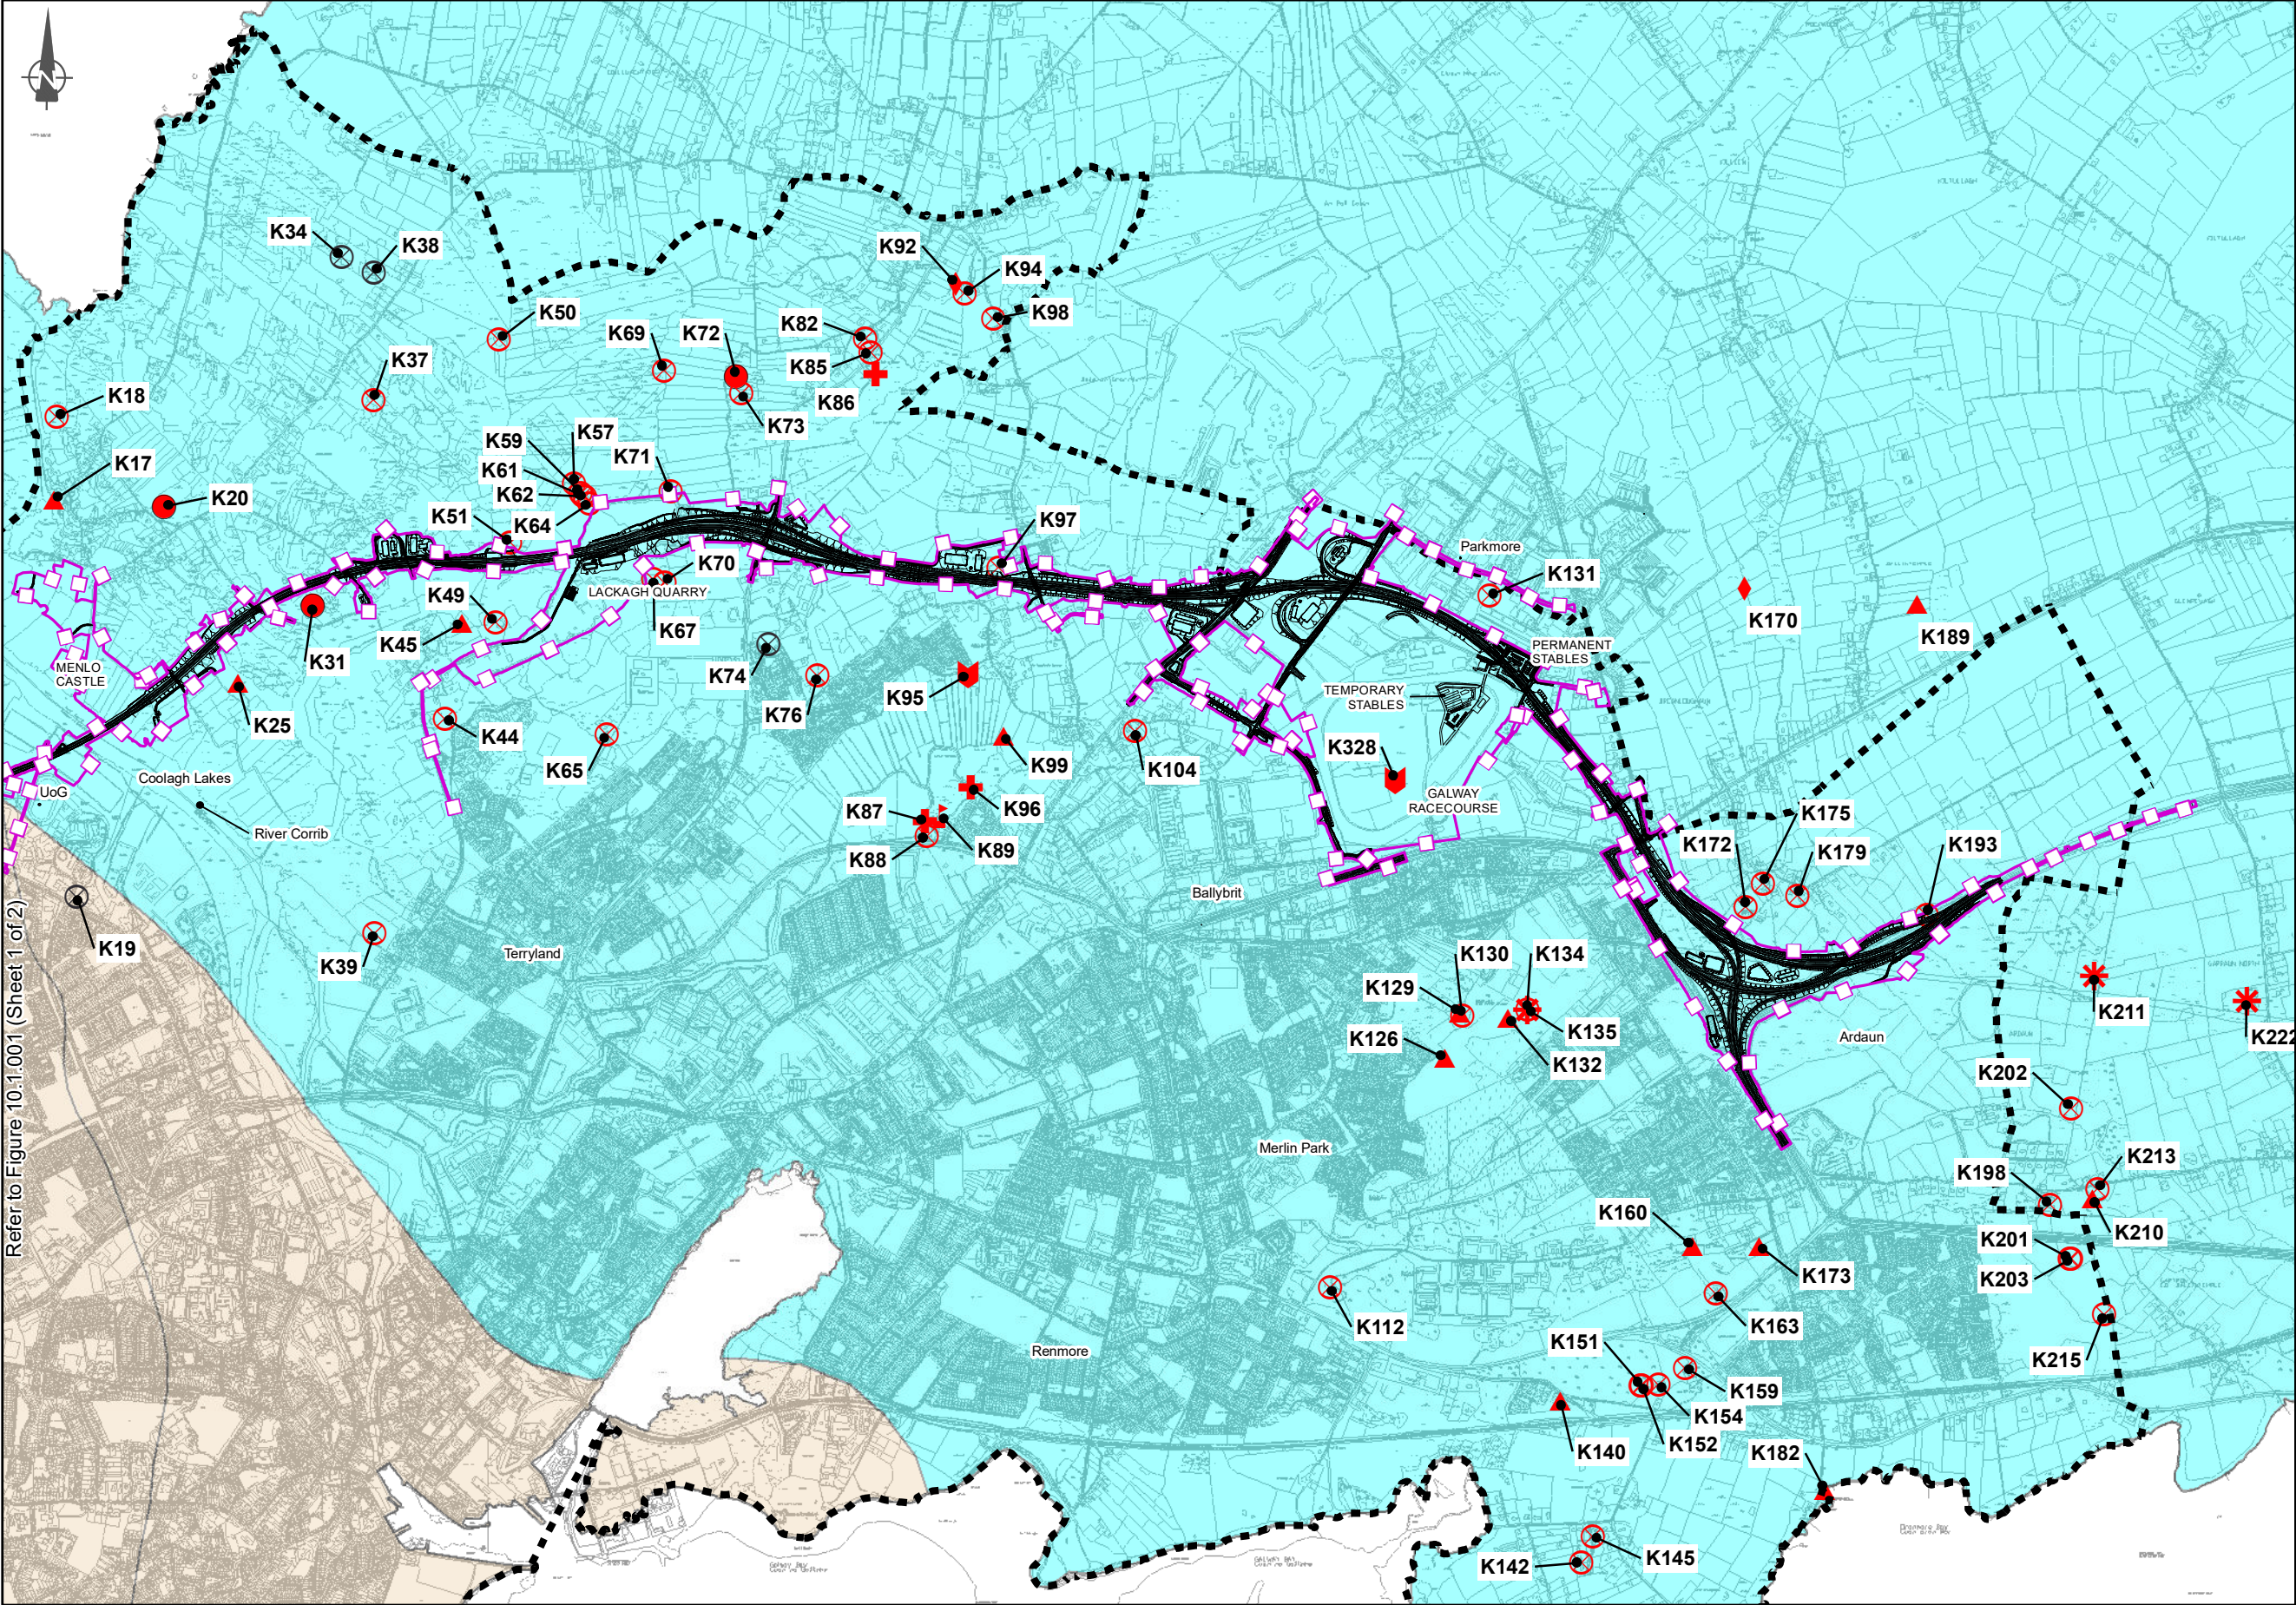

Refer to Figure 10.1.001 (Sheet 1 of 2)

EIA REPORT

Legend

- City Boundary
- Assessment Boundary
- Proposed N6 GCRR
- Surface Karst Features (K)
 - Not Karst, Confirmed
 - Enclosed Depression
 - Estavelle
 - Spring
 - Swallow Hole, Confirmed
 - Turlough
 - Well
 - Cave
 - Superficial solution features
- Aquifer Classification
 - Rkc - Regionally Important Aquifer - Karstified (conduit)
 - PI - Poor Aquifer - Bedrock which is Generally Unproductive except for Local Zones

© National Mapping Division of Tailte Éireann .
All rights reserved. Licence number CYAL50333446


An Roinn Iompair
Department of Transport

Tinnseadál Éireann
Project Ireland 2040

Galway City Transport Project

Comhairle Chontae na Gaillimhe
Galway County Council

TII

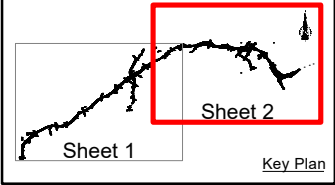

Consultant

Corporate House
City East Business Park
Ballybrit, Galway, Ireland

Tel +353 (0)91 460675
www.N6GalwayCity.ie
www.arup.ie

Job Title

N6 Galway City Ring Road

Scale: 1: 25000 @A3

Date: February 2025

Issue	Date	By	Chkd	Appd
I 1	28/02/2025	AG	EC	MH

Drawing Title

Bedrock Aquifer Classification (GSI)
and Karst Features
Sheet 2 of 2

Drawing Status

For Information

Job No	Drawing No	Issue
233985	Figure 10.1.002	11