


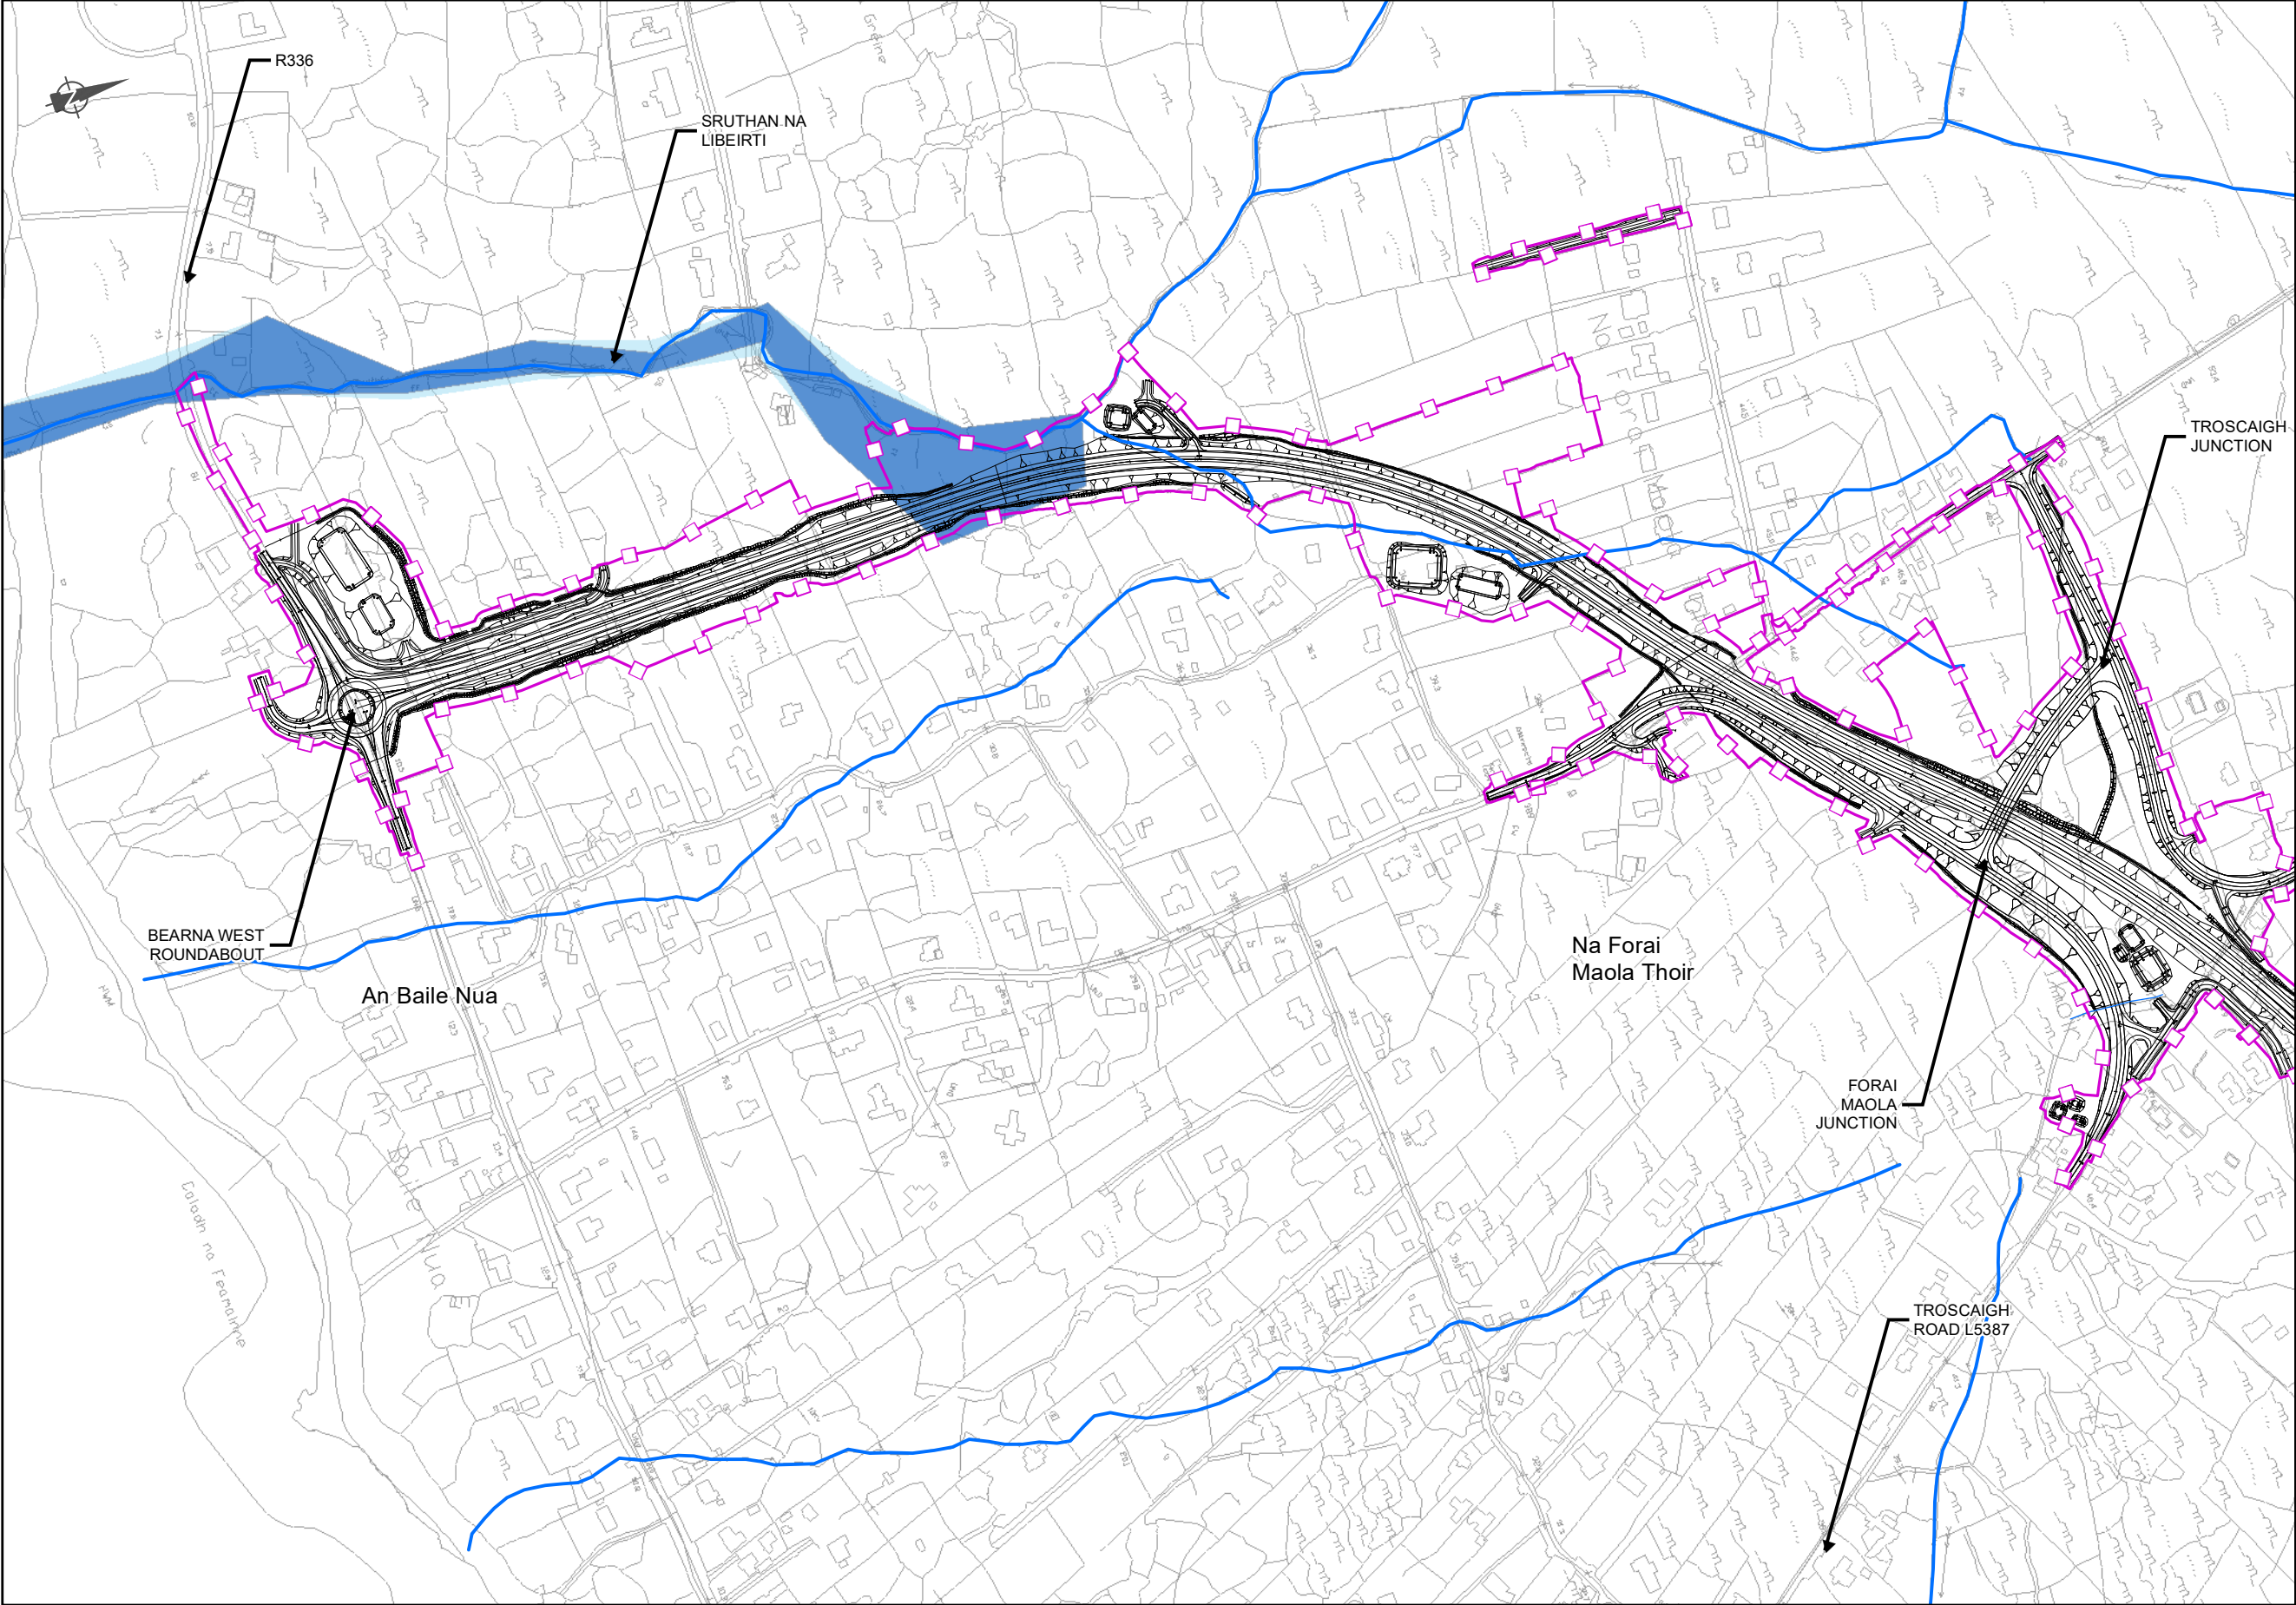

EIA REPORT

Legend

City Boundary

Assessment Boundary

Proposed N6 GCRR

PFRA Flood Risk

Coastal Extreme

Coastal Indicative

PFRA Fluvial 10% AEP (1 in 10 year return period)

PFRA Fluvial 1% AEP (1 in 100 year return period)

PFRA Fluvial 0.1% AEP (1 in 1000 year return period)

River Network

© National Mapping Division of Tailte Éireann
All rights reserved. Licence number CYAL50333446

Clients

An Roinn Iompair
Department of Transport

Tionscadal Éireann
Project Ireland
2040

N6

Galway City
Transport Project

Comhairle Chontae na Gaillimhe
Galway County Council

TIIV

Transport Infrastructure
Investment Programme

Consultant

ARUP

Corporate House
City East Business Park
Ballybrit, Galway, Ireland

Tel +353 (0)91 460675
www.N6GalwayCity.ie
www.arup.ie

Job Title

N6 Galway City Ring Road

Scale: 1: 5000 @A3

Date: February 2025

Drawing Title

Flood Risk Mapping
- Fluvial& Coastal
Sheet 1 of 15

Drawing Status

For Information

I1	28/02/2025	AG	EC	MH
Issue	Date	By	Chkd	Appd

Job No


233985

Drawing No

Figure 11.3.101

Issue

11

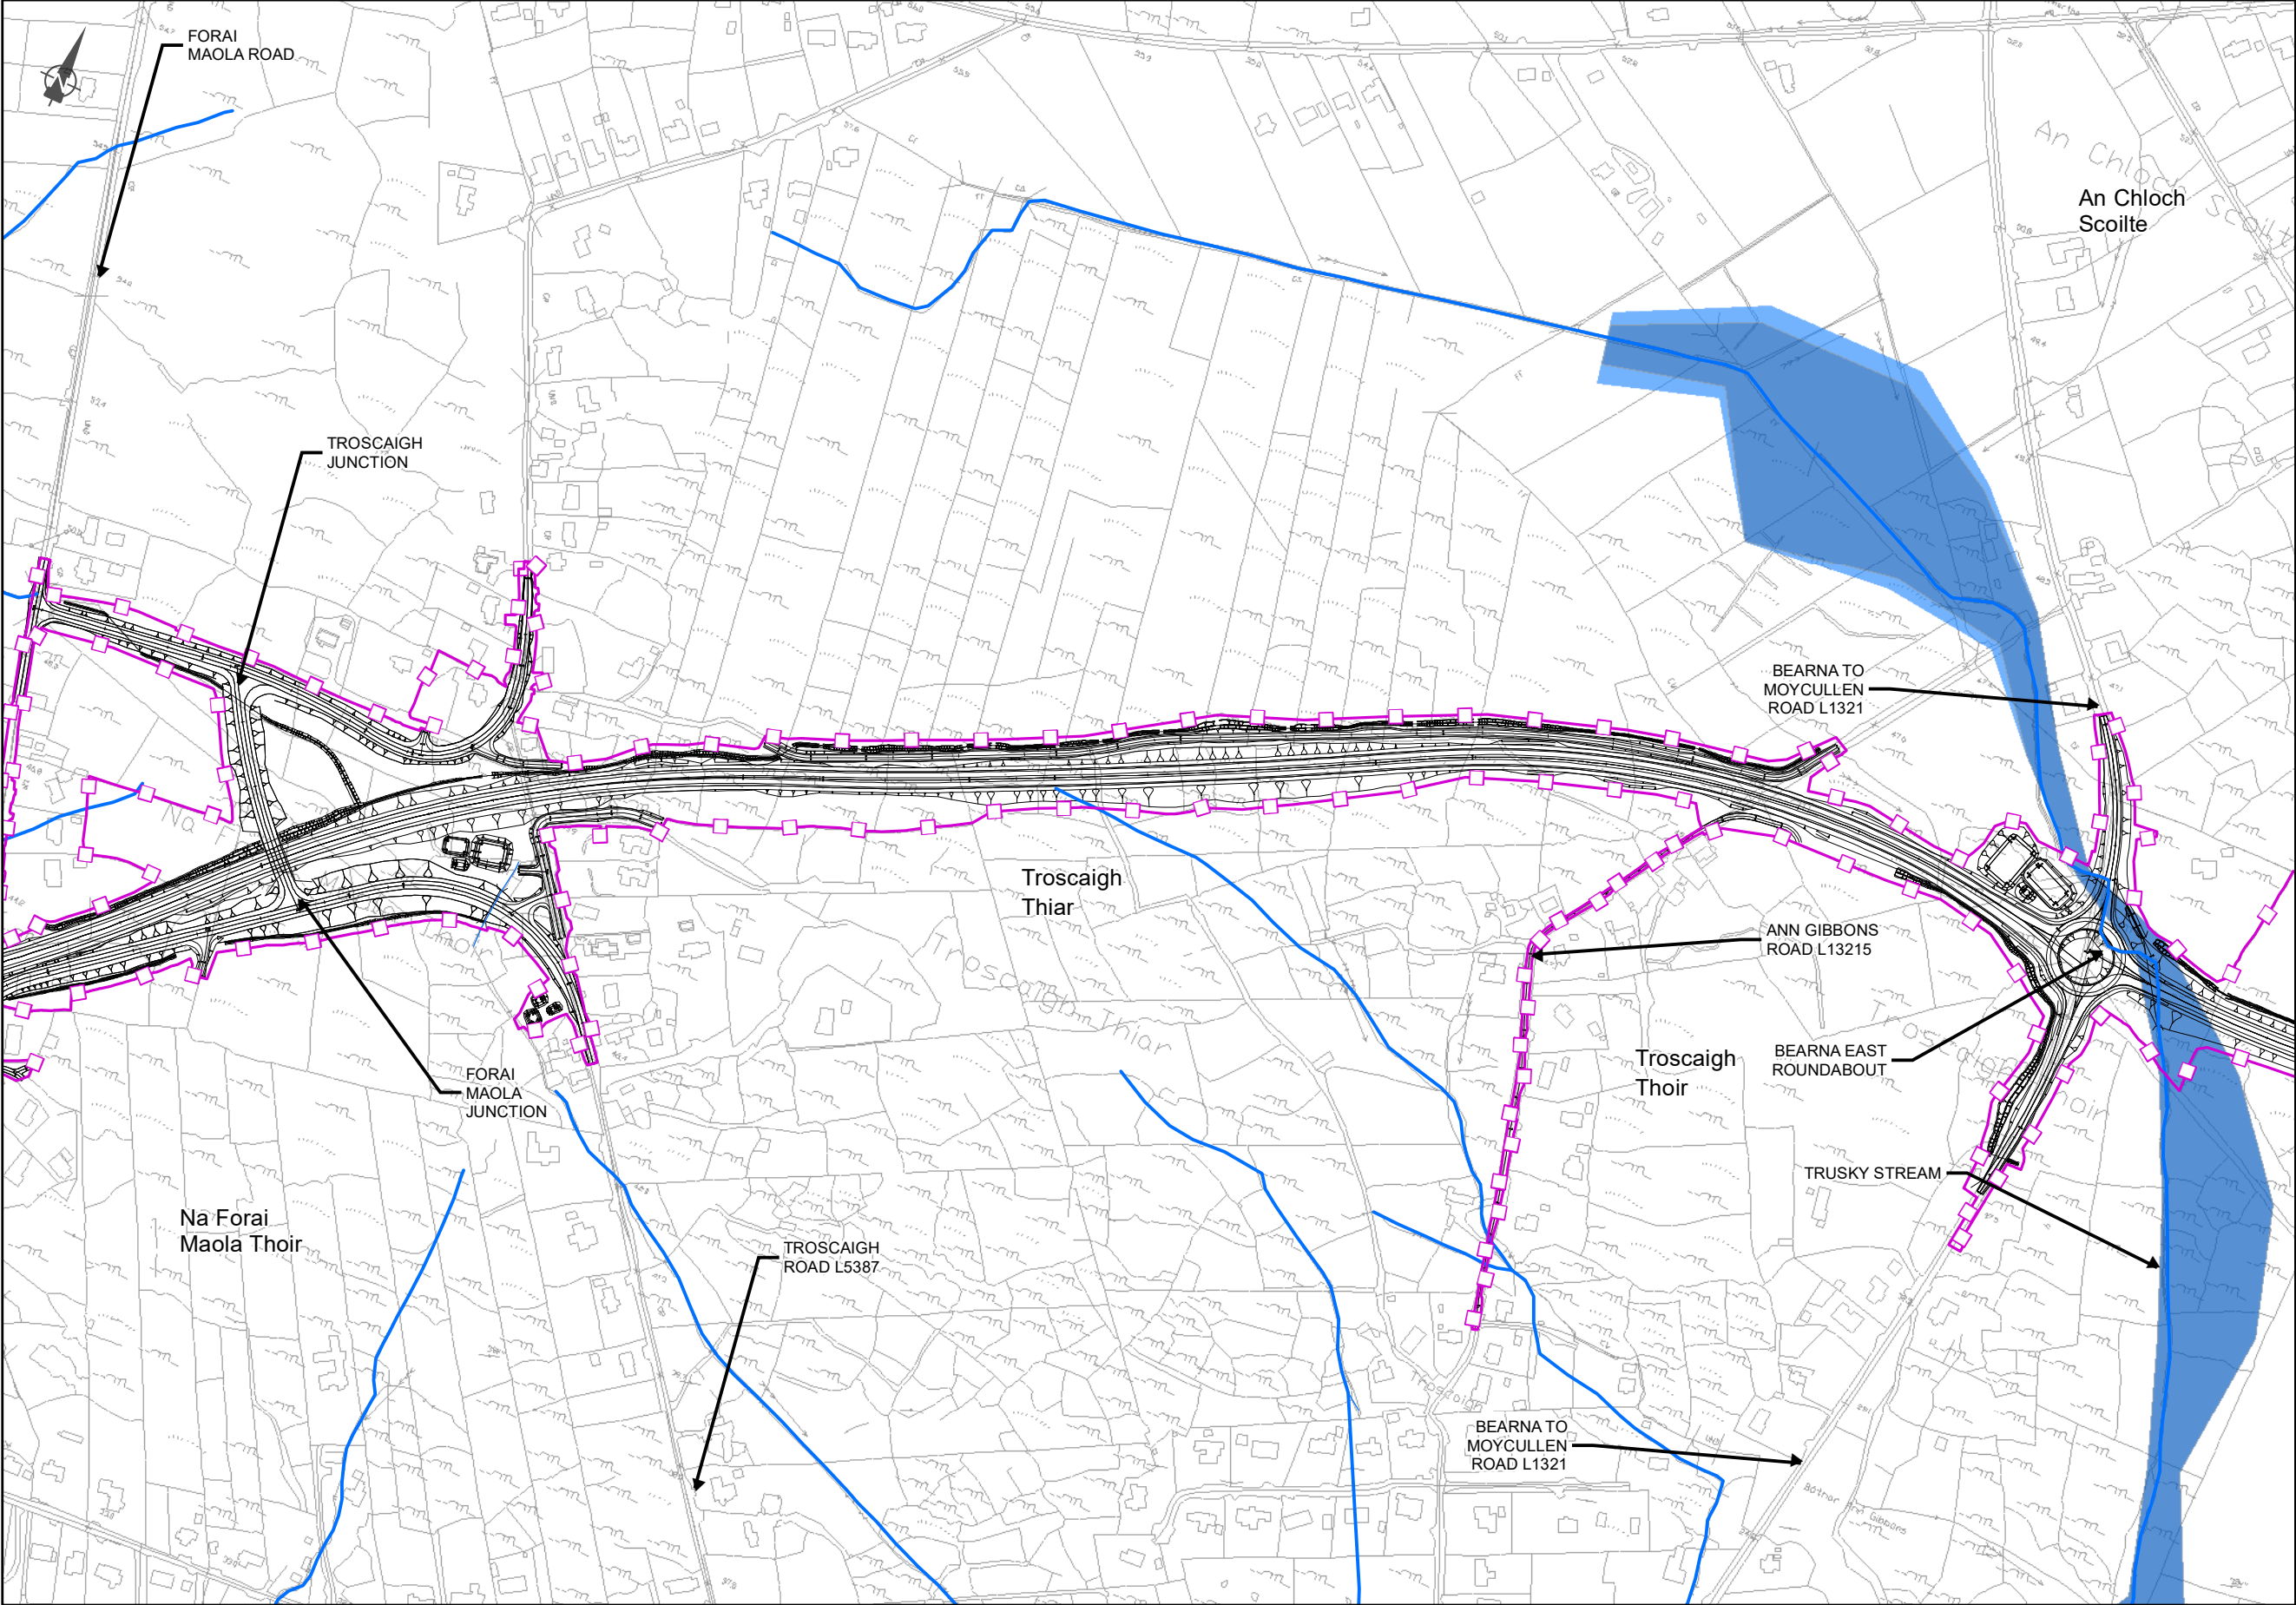

EIA REPORT

Legend

■ ■ ■ City Boundary

□ Assessment Boundary

Proposed N6 GCRR

PFram Flood Risk

Coastal Extreme

Coastal Indicative

PFRA Fluvial 10% AEP (1 in 10 year return period)

PFRA Fluvial 1% AEP (1 in 100 year return period)

PFRA Fluvial 0.1% AEP (1 in 1000 year return period)

River Network

© National Mapping Division of Taitte Éireann
All rights reserved. Licence number CYAL50333446

Clients

An Roinn Iompair
Department of Transport

Tionscadal Éireann
Project Ireland 2040

N6
Galway City Transport Project

Comhairle Chontae na Gaillimhe
Galway County Council

TIIV
Transport Infrastructure Investment Vehicle

Consultant

ARUP

Corporate House
City East Business Park
Ballybrit, Galway, Ireland

Tel +353 (0)91 460675
www.N6GalwayCity.ie
www.arup.ie

Job Title

N6 Galway City Ring Road

Scale: 1: 5000 @A3

Date: February 2025


Drawing Title


Flood Risk Mapping
- Fluvial & Coastal
Sheet 2 of 15

Drawing Status

For Information

Job No	Drawing No	Issue
233985	Figure 11.3.102	11

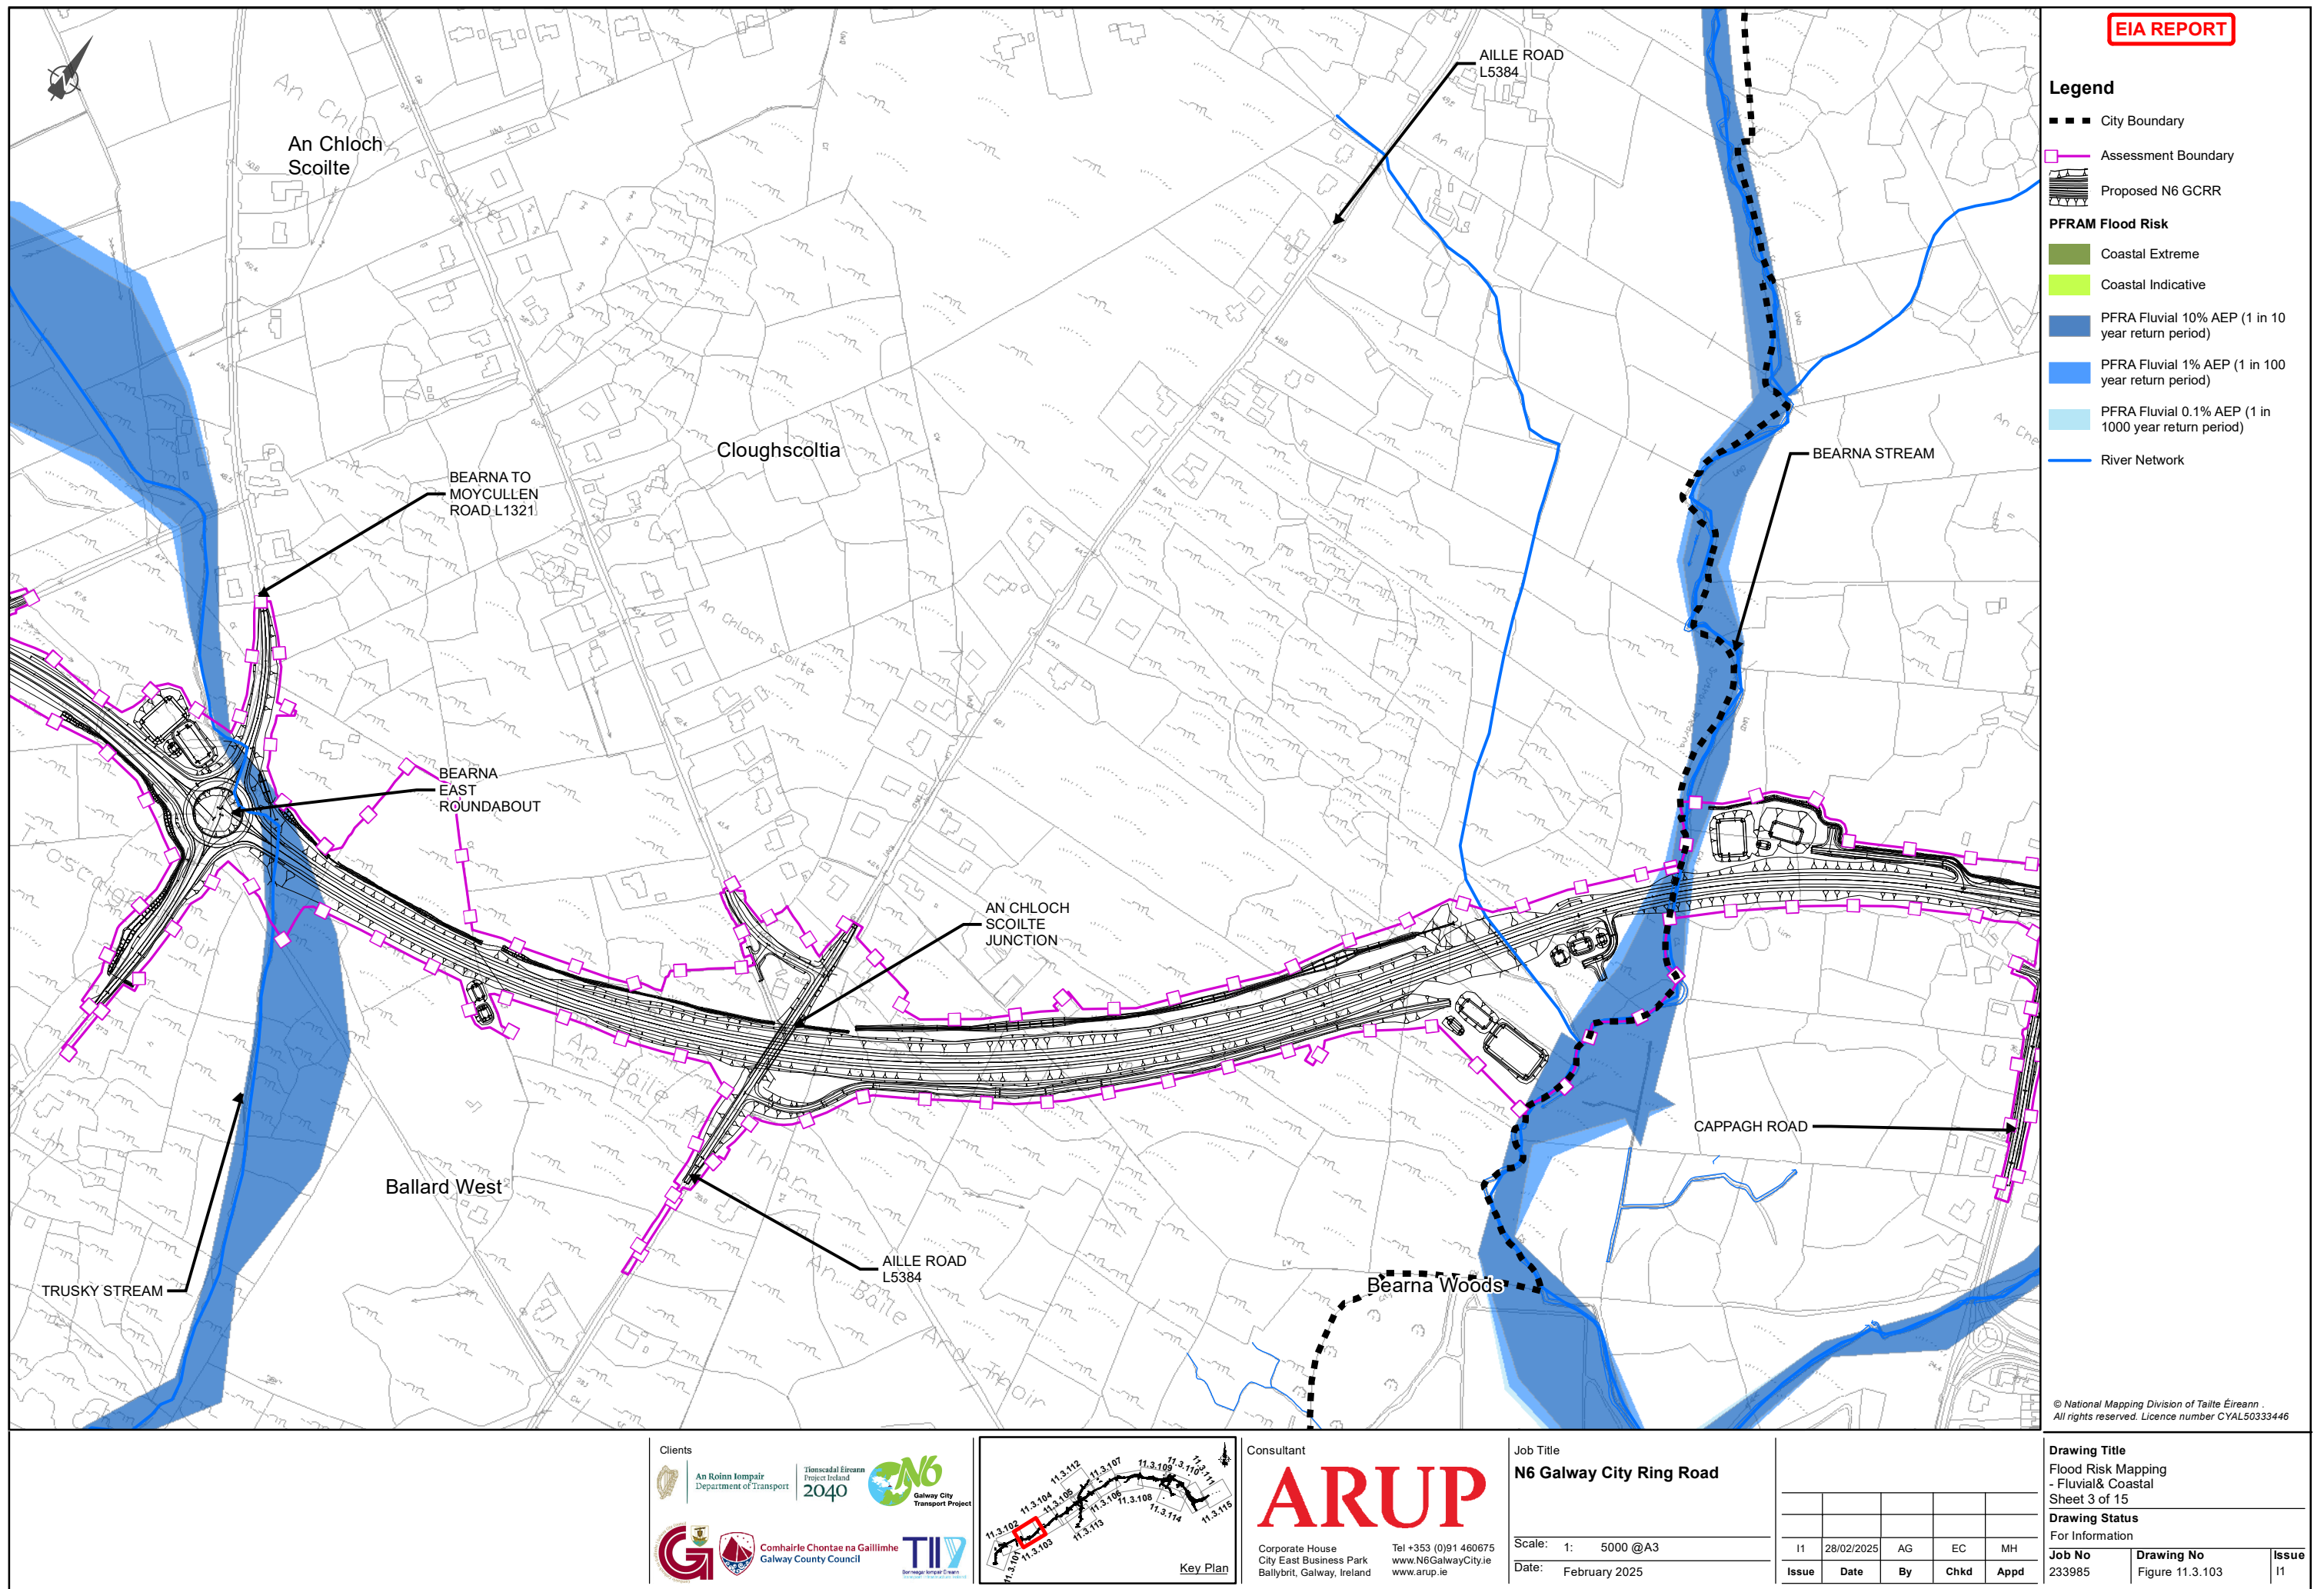

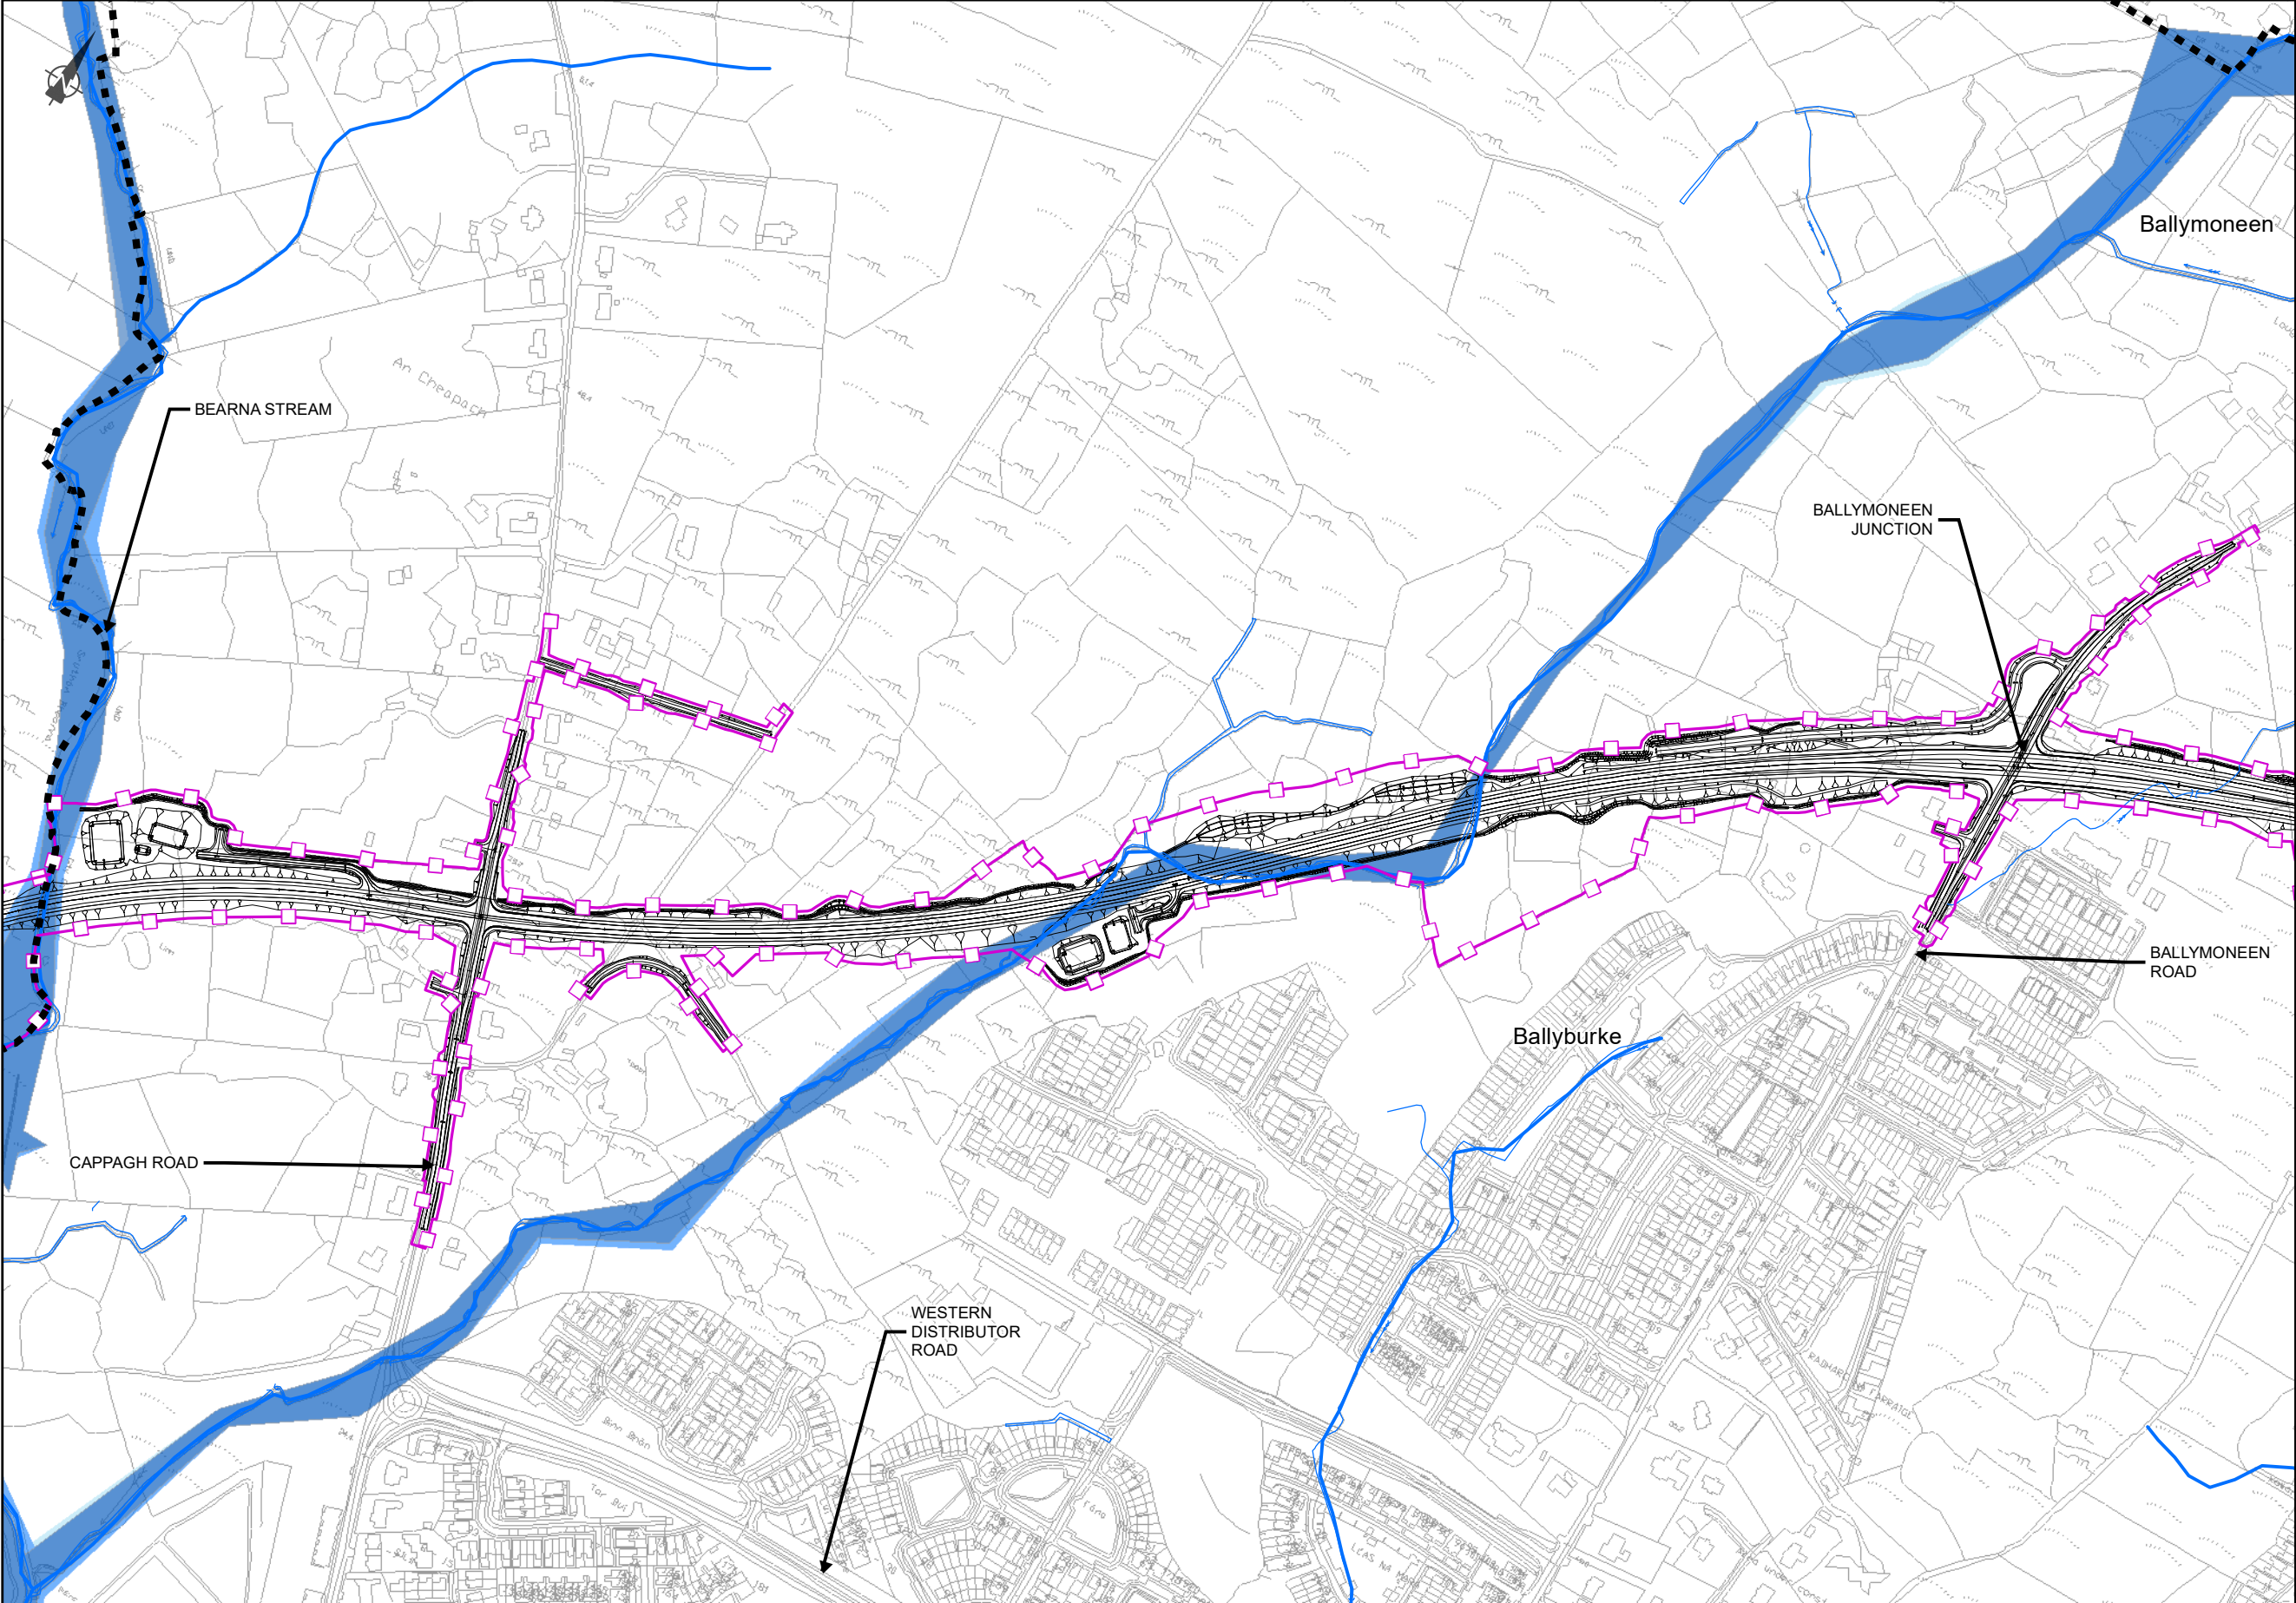

EIA REPORT

Legend

City Boundary

Assessment Boundary

Proposed N6 GCRR

PFRA Flood Risk

Coastal Extreme

Coastal Indicative

PFRA Fluvial 10% AEP (1 in 10 year return period)

PFRA Fluvial 1% AEP (1 in 100 year return period)

PFRA Fluvial 0.1% AEP (1 in 1000 year return period)

River Network

© National Mapping Division of Taitte Éireann
All rights reserved. Licence number CYAL50333446

Clients

An Roinn Iompair

Department of Transport

Tionscadal Éireann

Project Ireland 2040

N6

Galway City Transport Project

Galway County Council

Comhairle Chontae na Gaillimhe

Consultant

ARUP

Corporate House
City East Business Park
Ballybrit, Galway, Ireland

Tel +353 (0)91 460675
www.N6GalwayCity.ie
www.arup.ie

Job Title

N6 Galway City Ring Road

Scale: 1: 5000 @A3

Date: February 2025

I1	28/02/2025	AG	EC	MH
Issue	Date	By	Chkd	Appd

Drawing Title

Flood Risk Mapping
- Fluvial & Coastal
Sheet 4 of 15

Drawing Status

For Information

Job No


233985

Drawing No

Figure 11.3.104

Issue

11

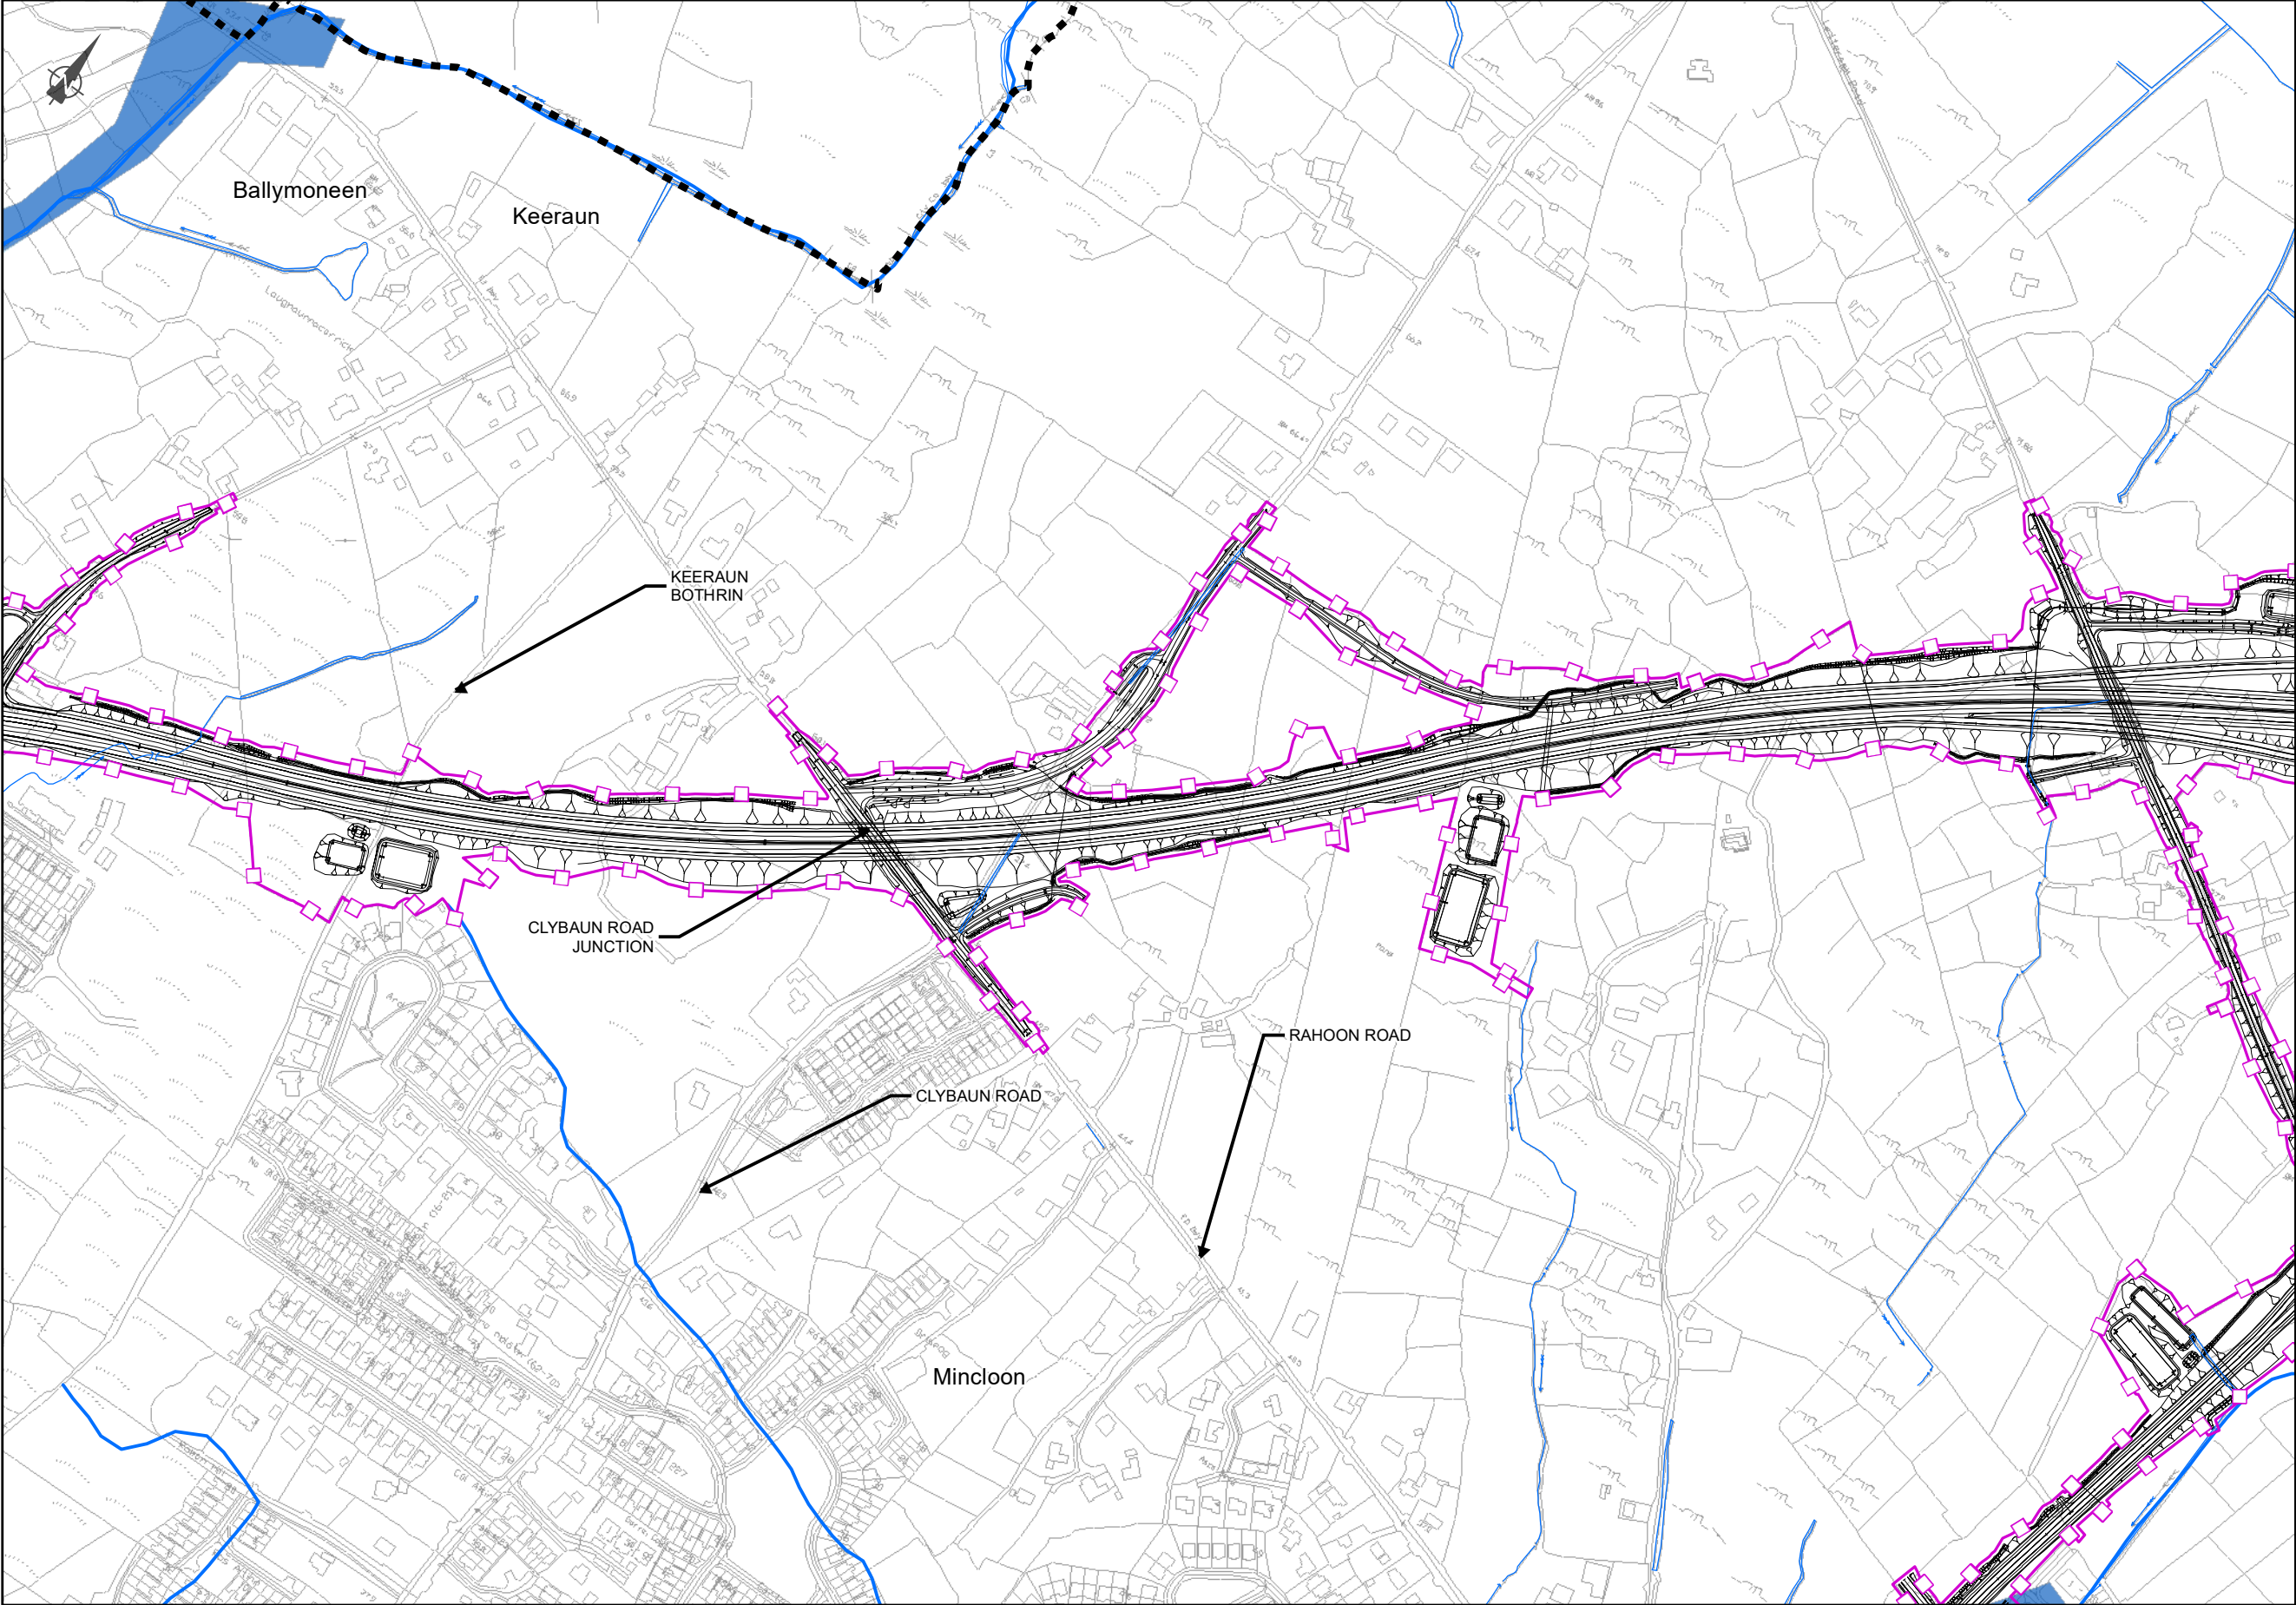

EIA REPORT

Legend

City Boundary

Assessment Boundary

Proposed N6 GCRR

PFRAM Flood Risk

Coastal Extreme

Coastal Indicative

PFRA Fluvial 10% AEP (1 in 10 year return period)

PFRA Fluvial 1% AEP (1 in 100 year return period)

PFRA Fluvial 0.1% AEP (1 in 1000 year return period)

River Network

© National Mapping Division of Tailte Éireann
All rights reserved. Licence number CYAL50333446

Clients

An Roinn Iompair
Department of Transport

Tionscadal Éireann
Project Ireland
2040

N6

Galway City
Transport Project

Galway County Council

Comhairle Chontae na Gaillimhe

Galway County Council

TIIV

Transport Infrastructure
Investment Vehicle

Consultant

ARUP

Corporate House
City East Business Park
Ballybrit, Galway, Ireland

Tel +353 (0)91 460675
www.N6GalwayCity.ie
www.arup.ie

Job Title

N6 Galway City Ring Road

Scale: 1: 5000 @A3

Date: February 2025

I1	28/02/2025	AG	EC	MH
Issue	Date	By	Chkd	Appd

Drawing Title

Flood Risk Mapping
- Fluvial & Coastal
Sheet 5 of 15

Drawing Status

For Information

Job No


233985

Drawing No

Figure 11.3.105

Issue

11

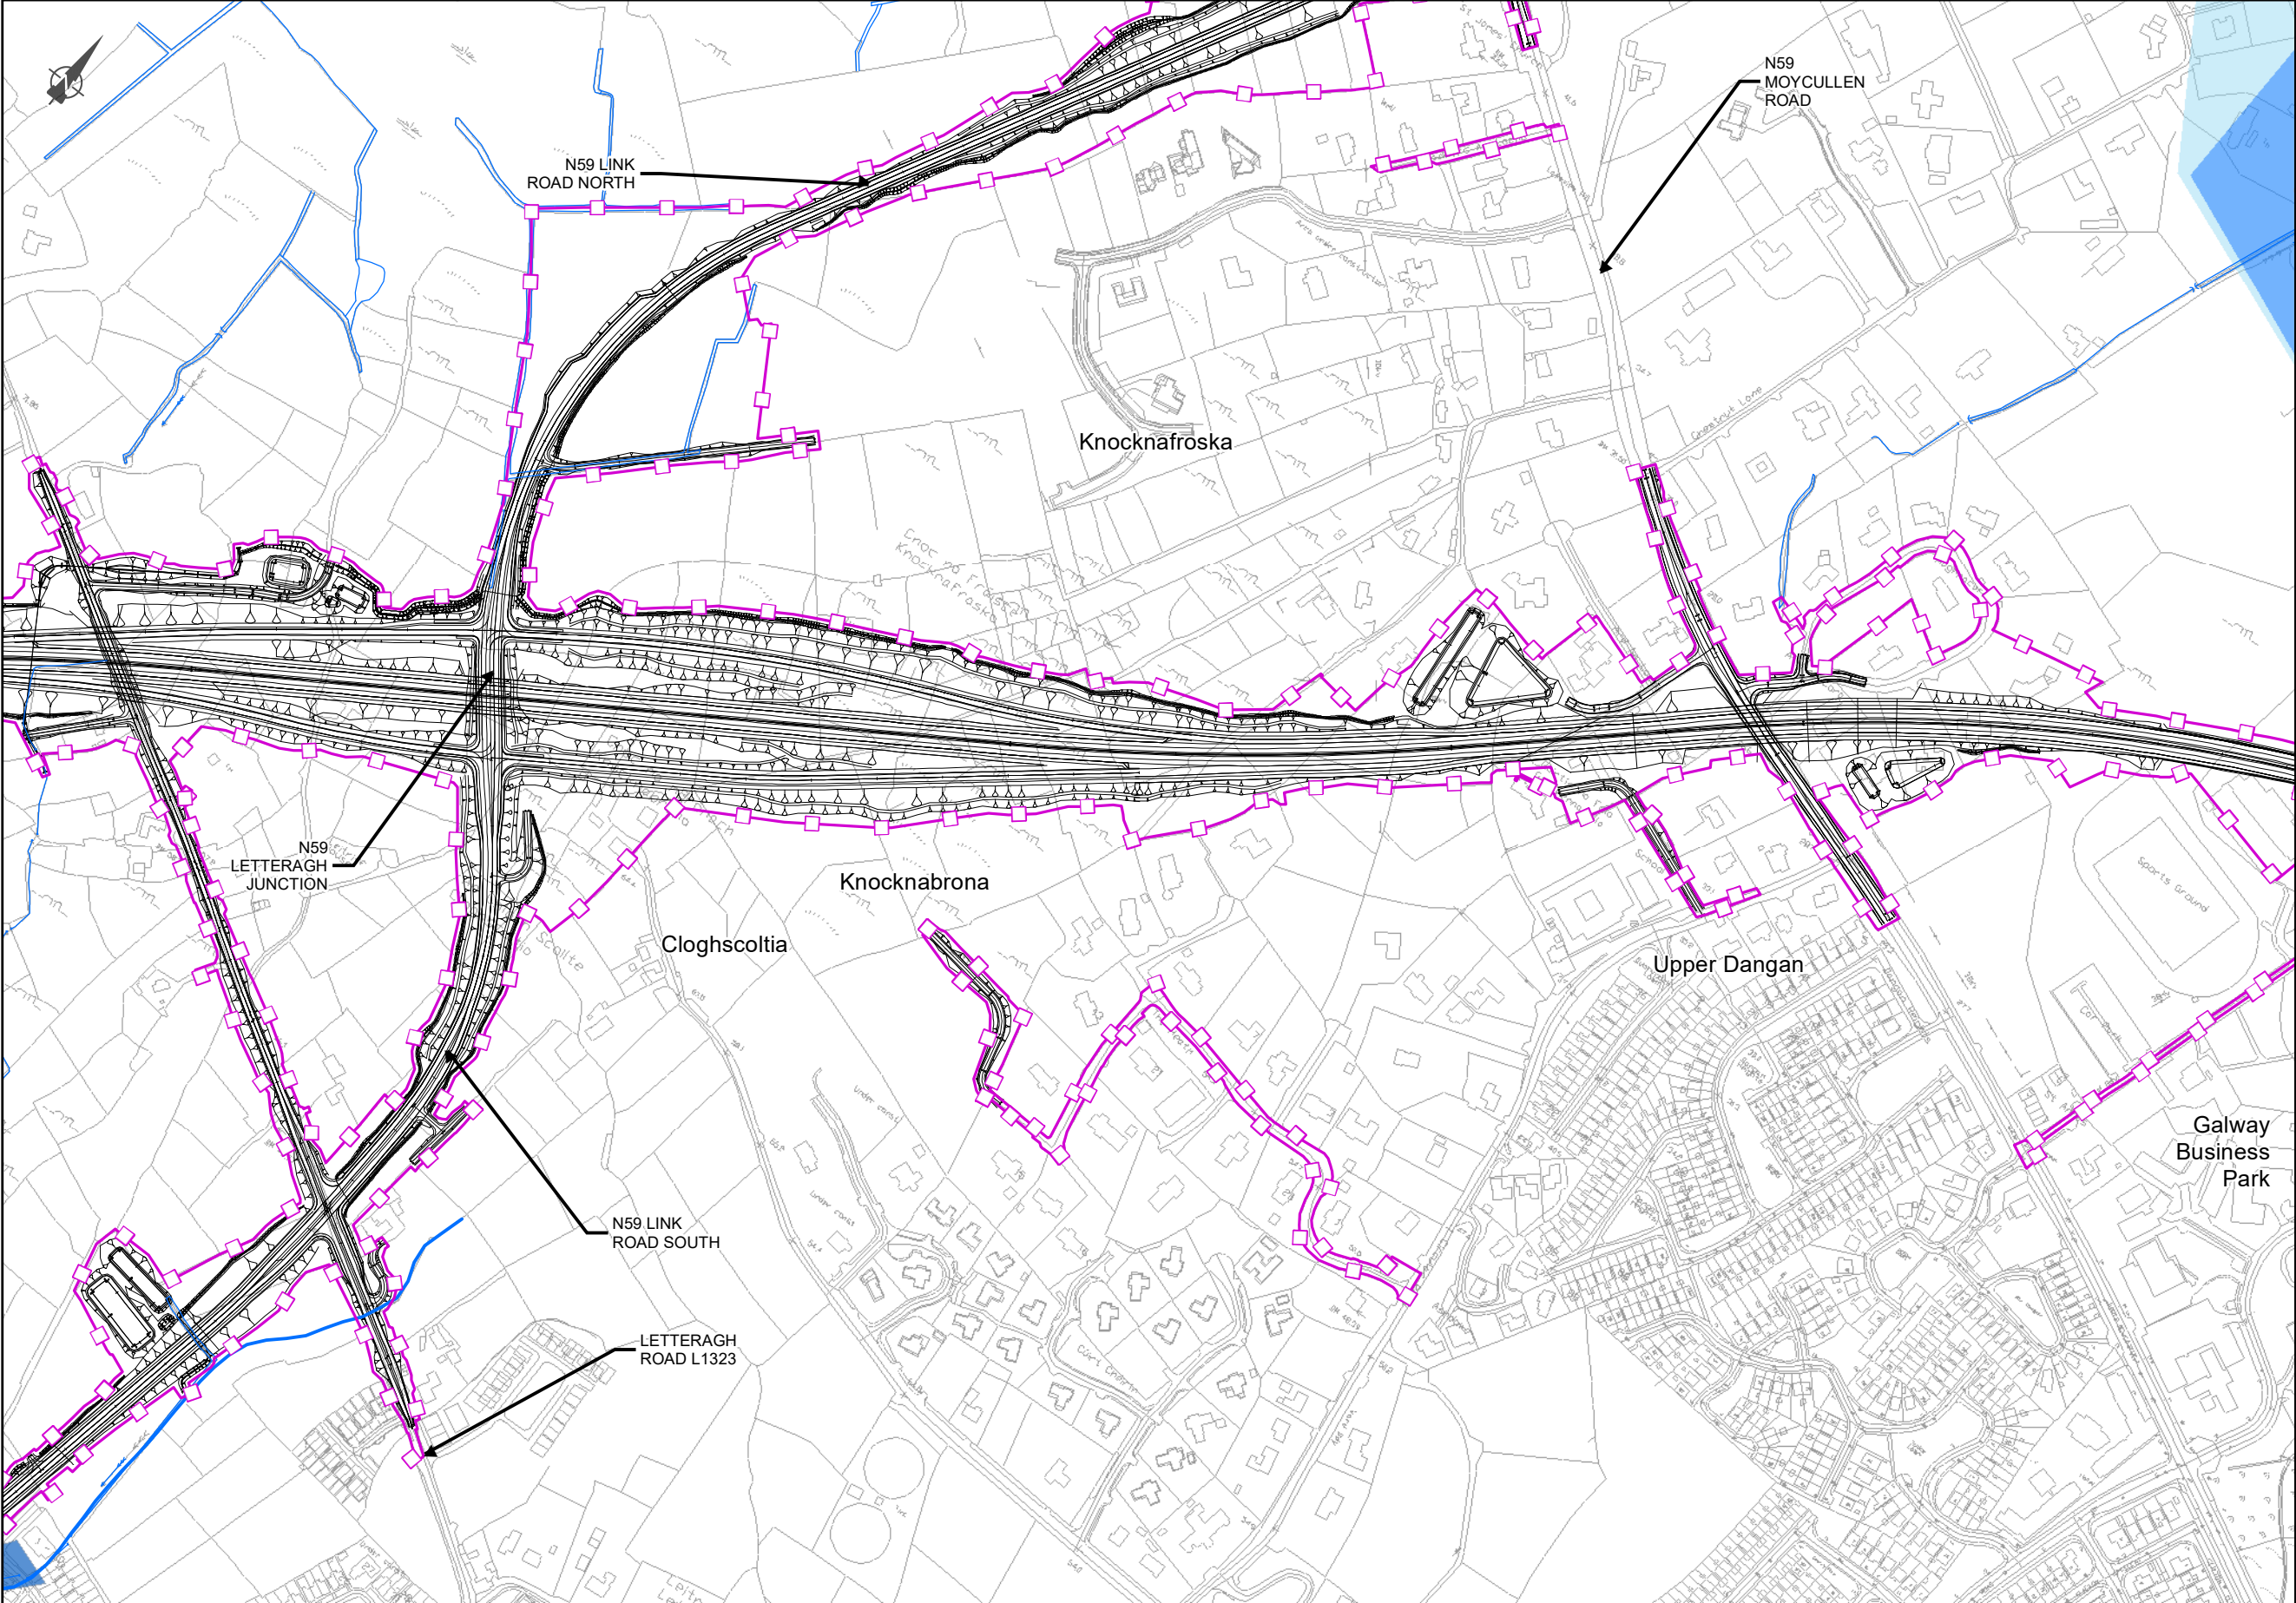

EIA REPORT

Legend

City Boundary

Assessment Boundary

Proposed N6 GCRR

PFRA Flood Risk

Coastal Extreme

Coastal Indicative

PFRA Fluvial 10% AEP (1 in 10 year return period)

PFRA Fluvial 1% AEP (1 in 100 year return period)

PFRA Fluvial 0.1% AEP (1 in 1000 year return period)

River Network

© National Mapping Division of Tailte Éireann
All rights reserved. Licence number CYAL50333446

Clients


An Roinn Iompair
Department of Transport

Tionscadal Éireann
Project Ireland
2040

N6
Galway City
Transport Project

Comhairle Chontae na Gaillimhe
Galway County Council

TIIV

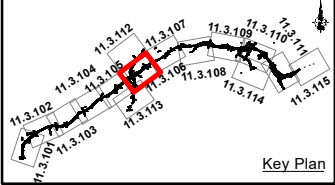

Consultant

ARUP

Corporate House
City East Business Park
Ballybrit, Galway, Ireland

Tel +353 (0)91 460675
www.N6GalwayCity.ie
www.arup.ie

Job Title

N6 Galway City Ring Road

Scale: 1: 5000 @A3

Date: February 2025

I1	28/02/2025	AG	EC	MH
Issue	Date	By	Chkd	Appd

Drawing Title

Flood Risk Mapping
- Fluvial & Coastal
Sheet 6 of 15

Drawing Status

For Information

Job No


233985

Drawing No

Figure 11.3.106

Issue

11

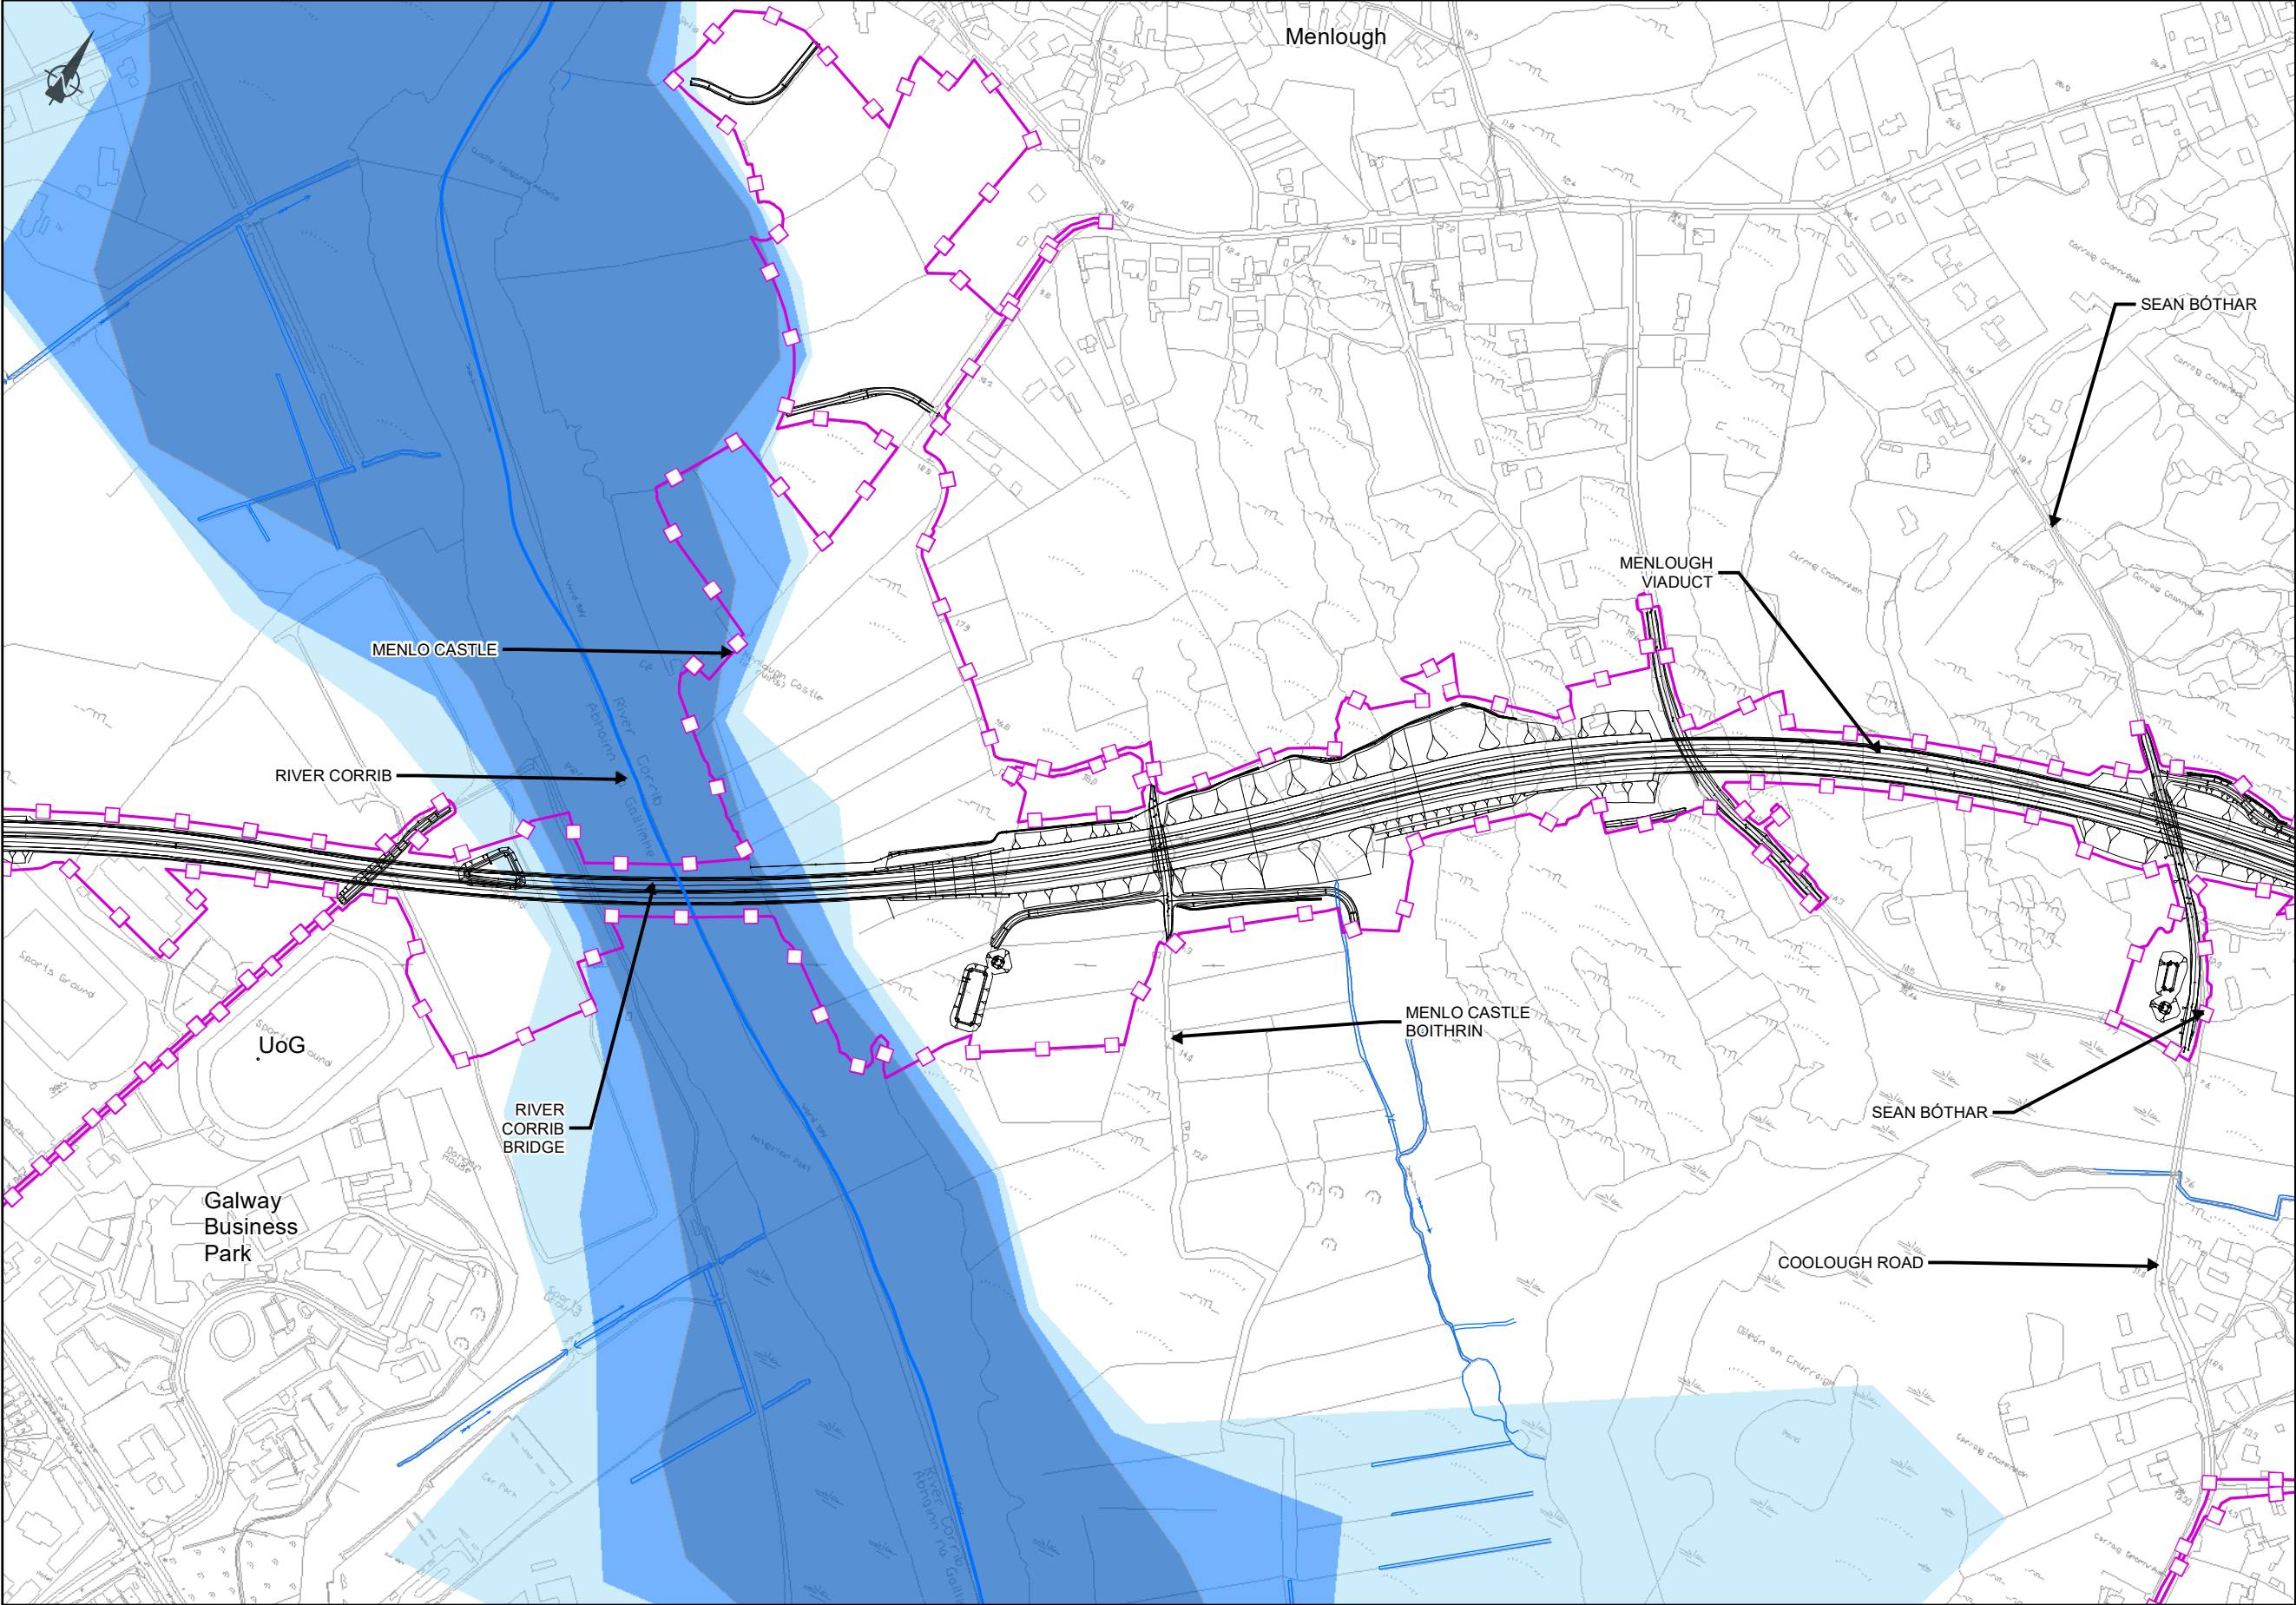

EIA REPORT

Legend

■ ■ ■ City Boundary

□ Assessment Boundary

Proposed N6 GCRR

PFRA Flood Risk

Coastal Extreme

Coastal Indicative

PFRA Fluvial 10% AEP (1 in 10 year return period)

PFRA Fluvial 1% AEP (1 in 100 year return period)

PFRA Fluvial 0.1% AEP (1 in 1000 year return period)

River Network

SEAN BÓTHAR

MENLO CASTLE

RIVER CORRIB

Menlo Castle Boithrin

MENLO VIADUCT

SEAN BÓTHAR

COOLOUGH ROAD

Galway Business Park

UoG

RIVER CORRIB BRIDGE

© National Mapping Division of Tailte Éireann
All rights reserved. Licence number CYAL50333446

An Roinn Iompair
Department of Transport

Tinscádal Éireann
Project Ireland
2040

N6
Galway City
Transport Project

Comhairle Chontae na Gaillimhe
Galway County Council

TIIV
Barrachán Iomairt
Transportation Infrastructure

Key Plan

Consultant

ARUP

Corporate House
City East Business Park
Ballybrit, Galway, Ireland

Tel +353 (0)91 460675
www.N6GalwayCity.ie
www.arup.ie

Job Title

N6 Galway City Ring Road

Scale: 1: 5000 @A3

Date: February 2025

I1	28/02/2025	AG	EC	MH
Issue	Date	By	Chkd	Appd


Drawing Title

Flood Risk Mapping
- Fluvial & Coastal
Sheet 7 of 15

Drawing Status

For Information

Job No	Drawing No	Issue
233985	Figure 11.3.107	11

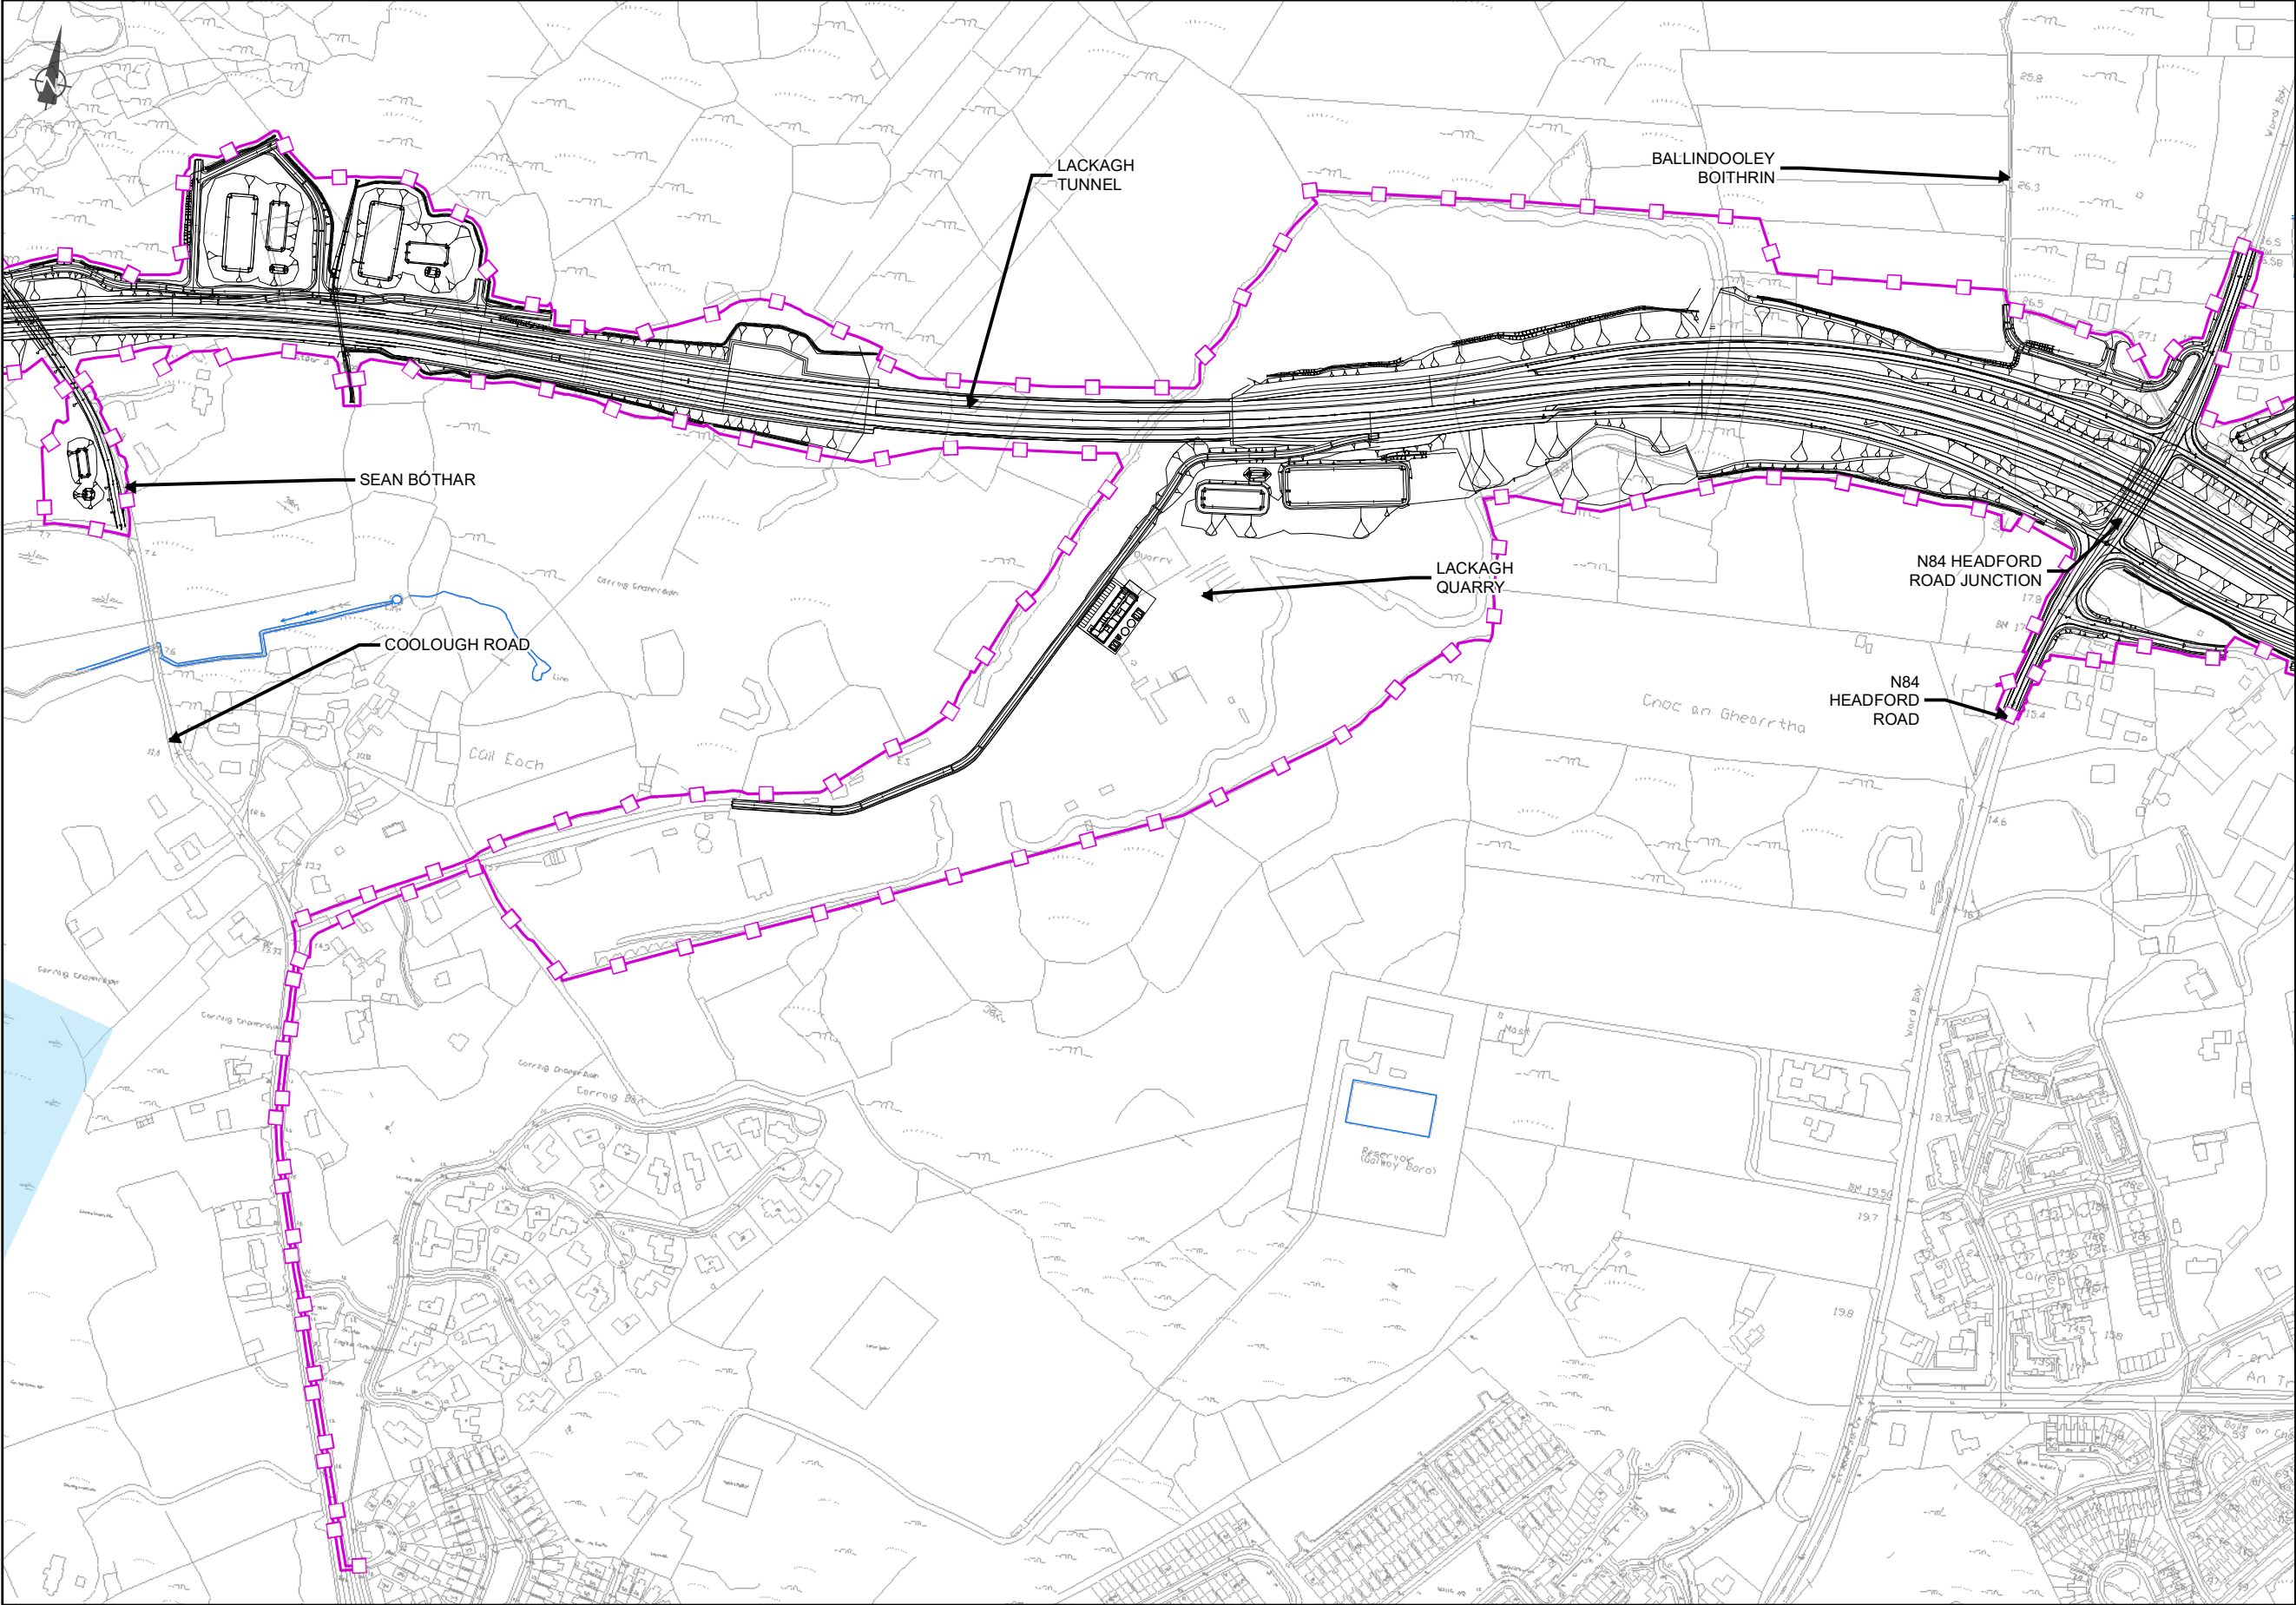

EIA REPORT

Legend

■ ■ City Boundary

□ Assessment Boundary

▨ Proposed N6 GCRR

PFRA Flood Risk

■ Coastal Extreme

■ Coastal Indicative

■ PFRA Fluvial 10% AEP (1 in 10 year return period)

■ PFRA Fluvial 1% AEP (1 in 100 year return period)

■ PFRA Fluvial 0.1% AEP (1 in 1000 year return period)

— River Network

© National Mapping Division of Tailte Éireann
All rights reserved. Licence number CYAL50333446

Clients



An Roinn Iompair
Department of Transport



Táinigadál Éireann
Project Ireland
2040



N6
Galway City
Transport Project



Comhairle Chontae na Gaillimhe
Galway County Council



TIIV

Consultant



ARUP

Corporate House
City East Business Park
Ballybrit, Galway, Ireland

Tel +353 (0)91 460675
www.N6GalwayCity.ie
www.arup.ie

Job Title

N6 Galway City Ring Road

Scale: 1: 5000 @A3

Date: February 2025

I1	28/02/2025	AG	EC	MH
Issue	Date	By	Chkd	Appd

Drawing Title

Flood Risk Mapping
- Fluvial & Coastal
Sheet 8 of 15

Drawing Status

For Information

Job No


233985

Drawing No

Figure 11.3.108

Issue

11

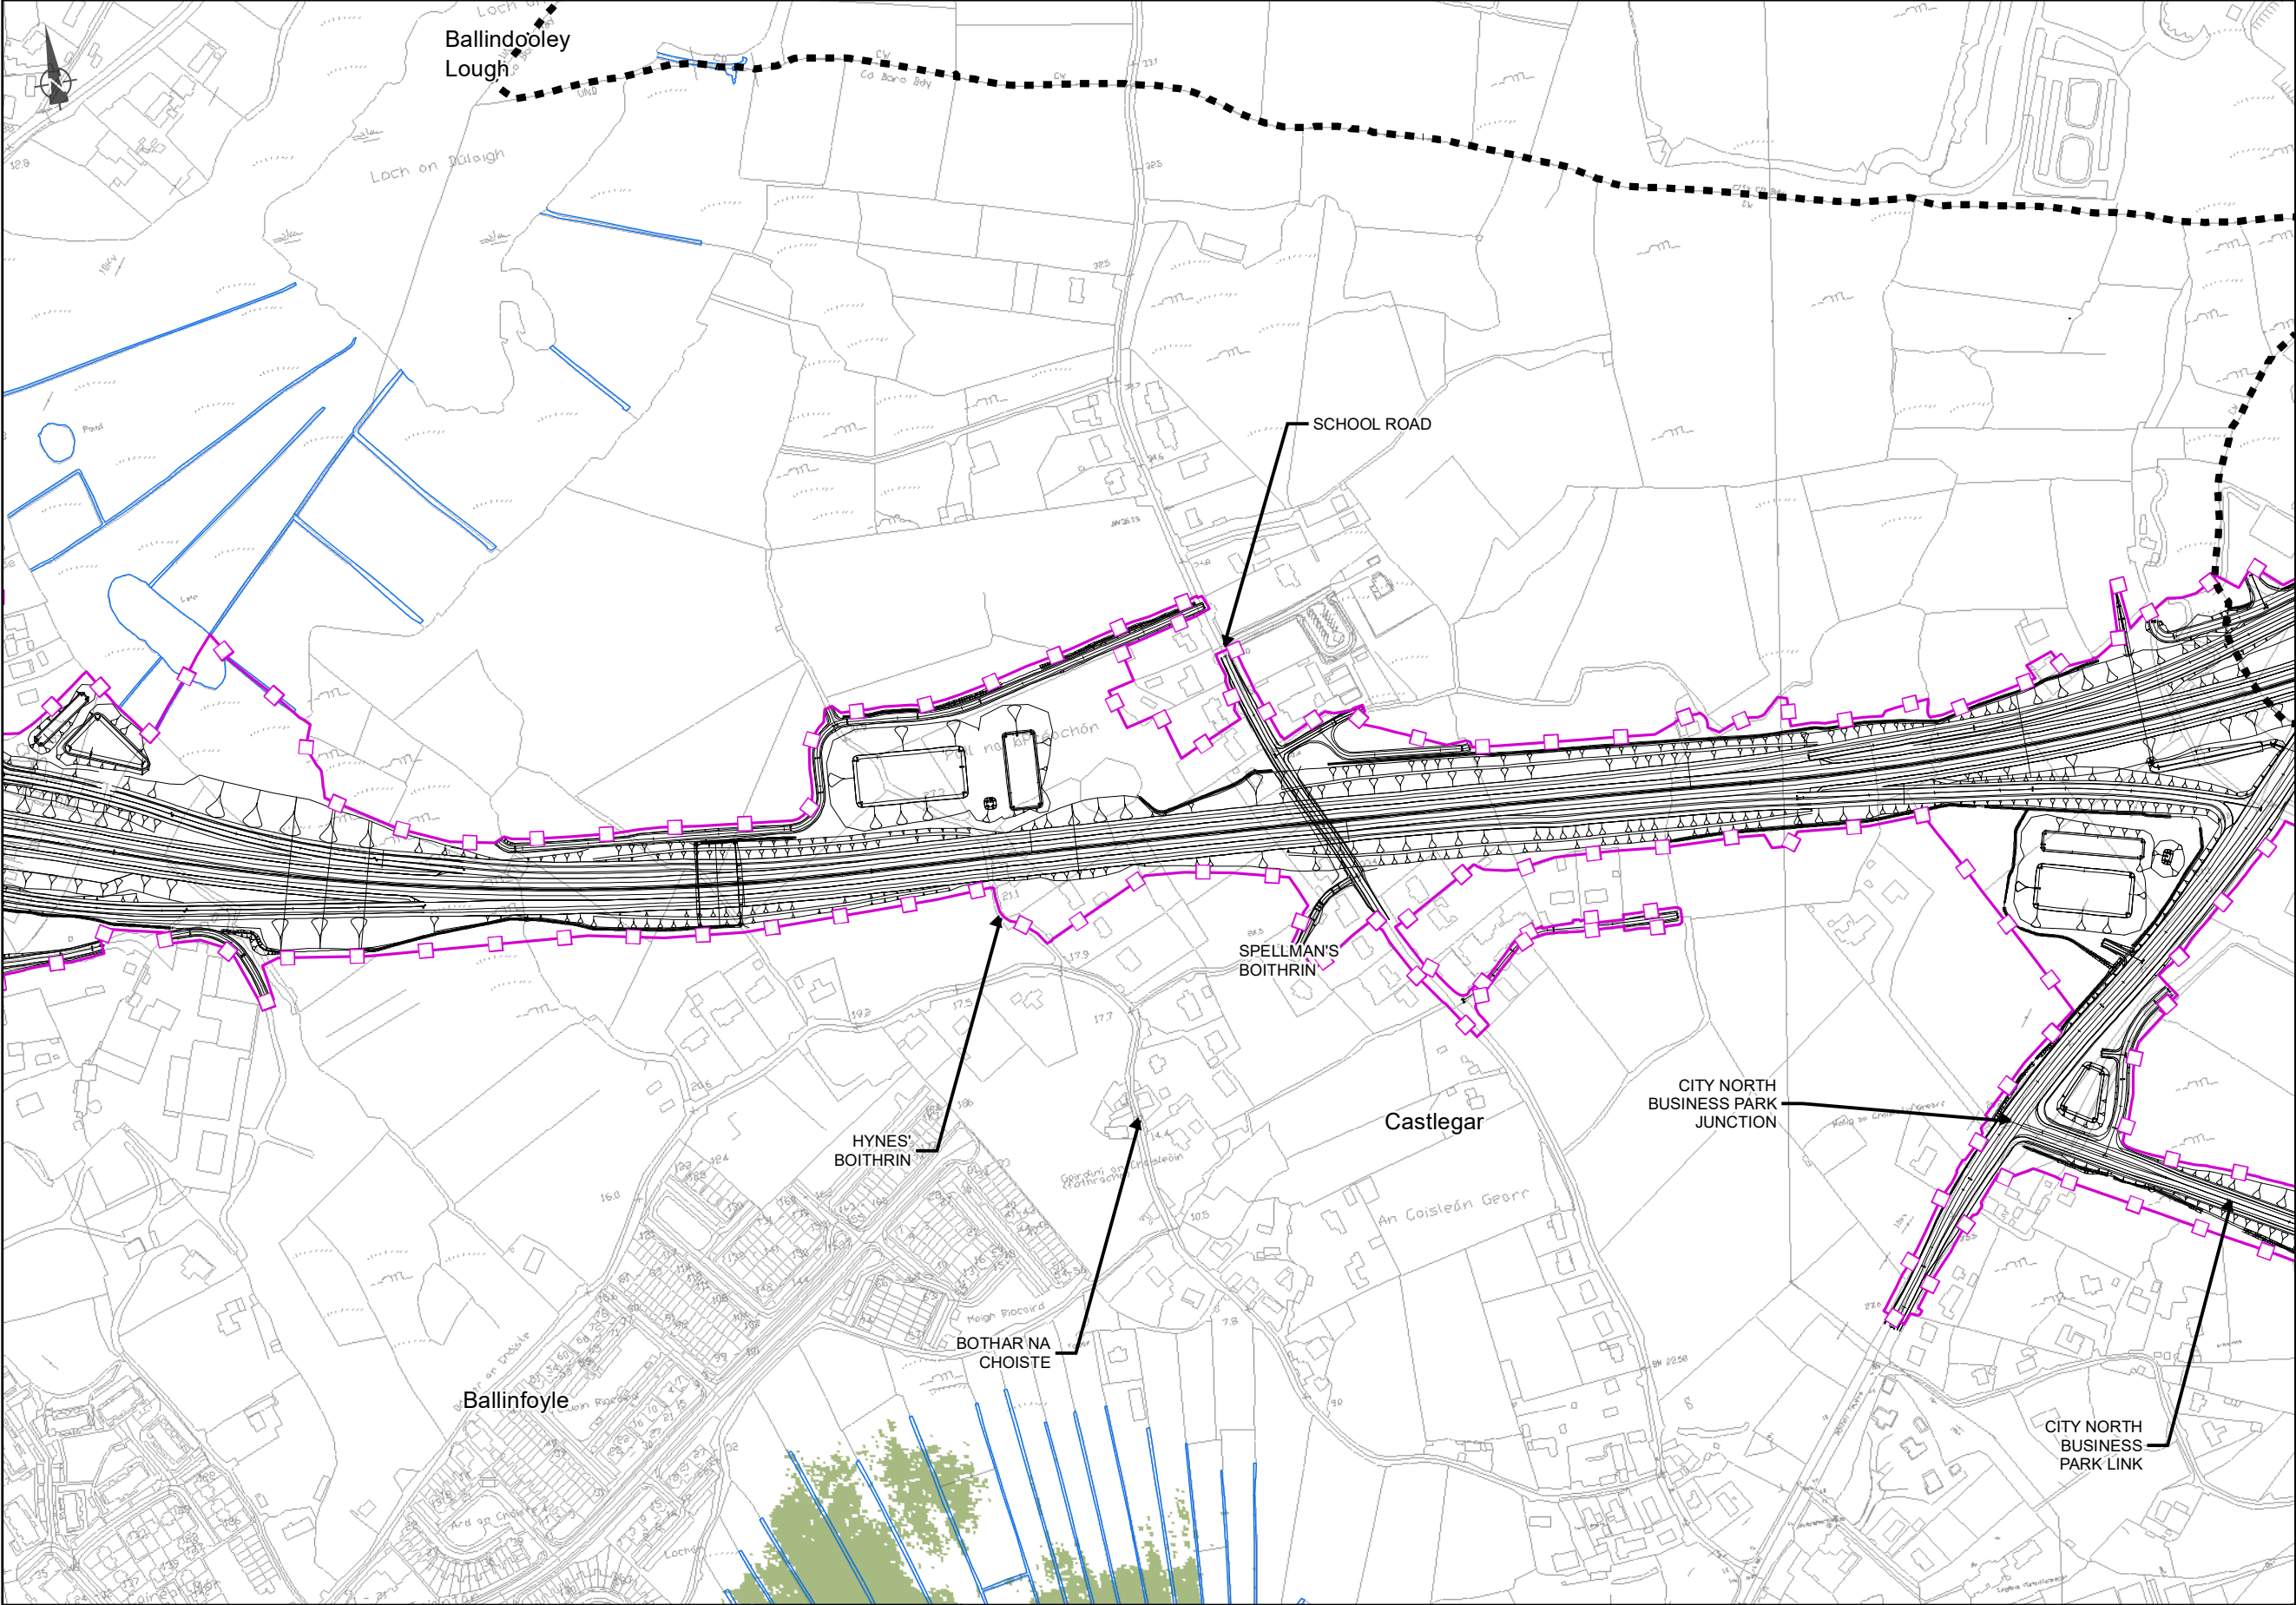

EIA REPORT

Legend

City Boundary

Assessment Boundary

Proposed N6 GCRR

PFRAM Flood Risk

Coastal Extreme

Coastal Indicative

PFRA Fluvial 10% AEP (1 in 10 year return period)

PFRA Fluvial 1% AEP (1 in 100 year return period)

PFRA Fluvial 0.1% AEP (1 in 1000 year return period)

River Network

© National Mapping Division of Taitte Éireann
All rights reserved. Licence number CYAL50333446

Clients


An Roinn Iompair
Department of Transport

Tionscadal Éireann
Project Ireland
2020

N6
Galway City
Transport Project

Comhairle Chontae na Gaillimhe
Galway County Council

TII

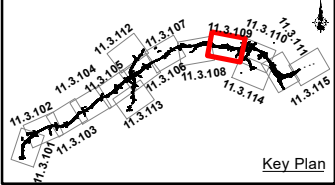

Consultant

ARUP

Corporate House
City East Business Park
Ballybrit, Galway, Ireland

Tel +353 (0)91 460675
www.N6GalwayCity.ie
www.arup.ie

Job Title

N6 Galway City Ring Road

Scale: 1: 5000 @A3

Date: February 2025

I1	28/02/2025	AG	EC	MH
Issue	Date	By	Chkd	Appd

Drawing Title

Flood Risk Mapping
- Fluvial& Coastal
Sheet 9 of 15

Drawing Status

For Information

Job No


233985

Drawing No

Figure 11.3.109

Issue

11

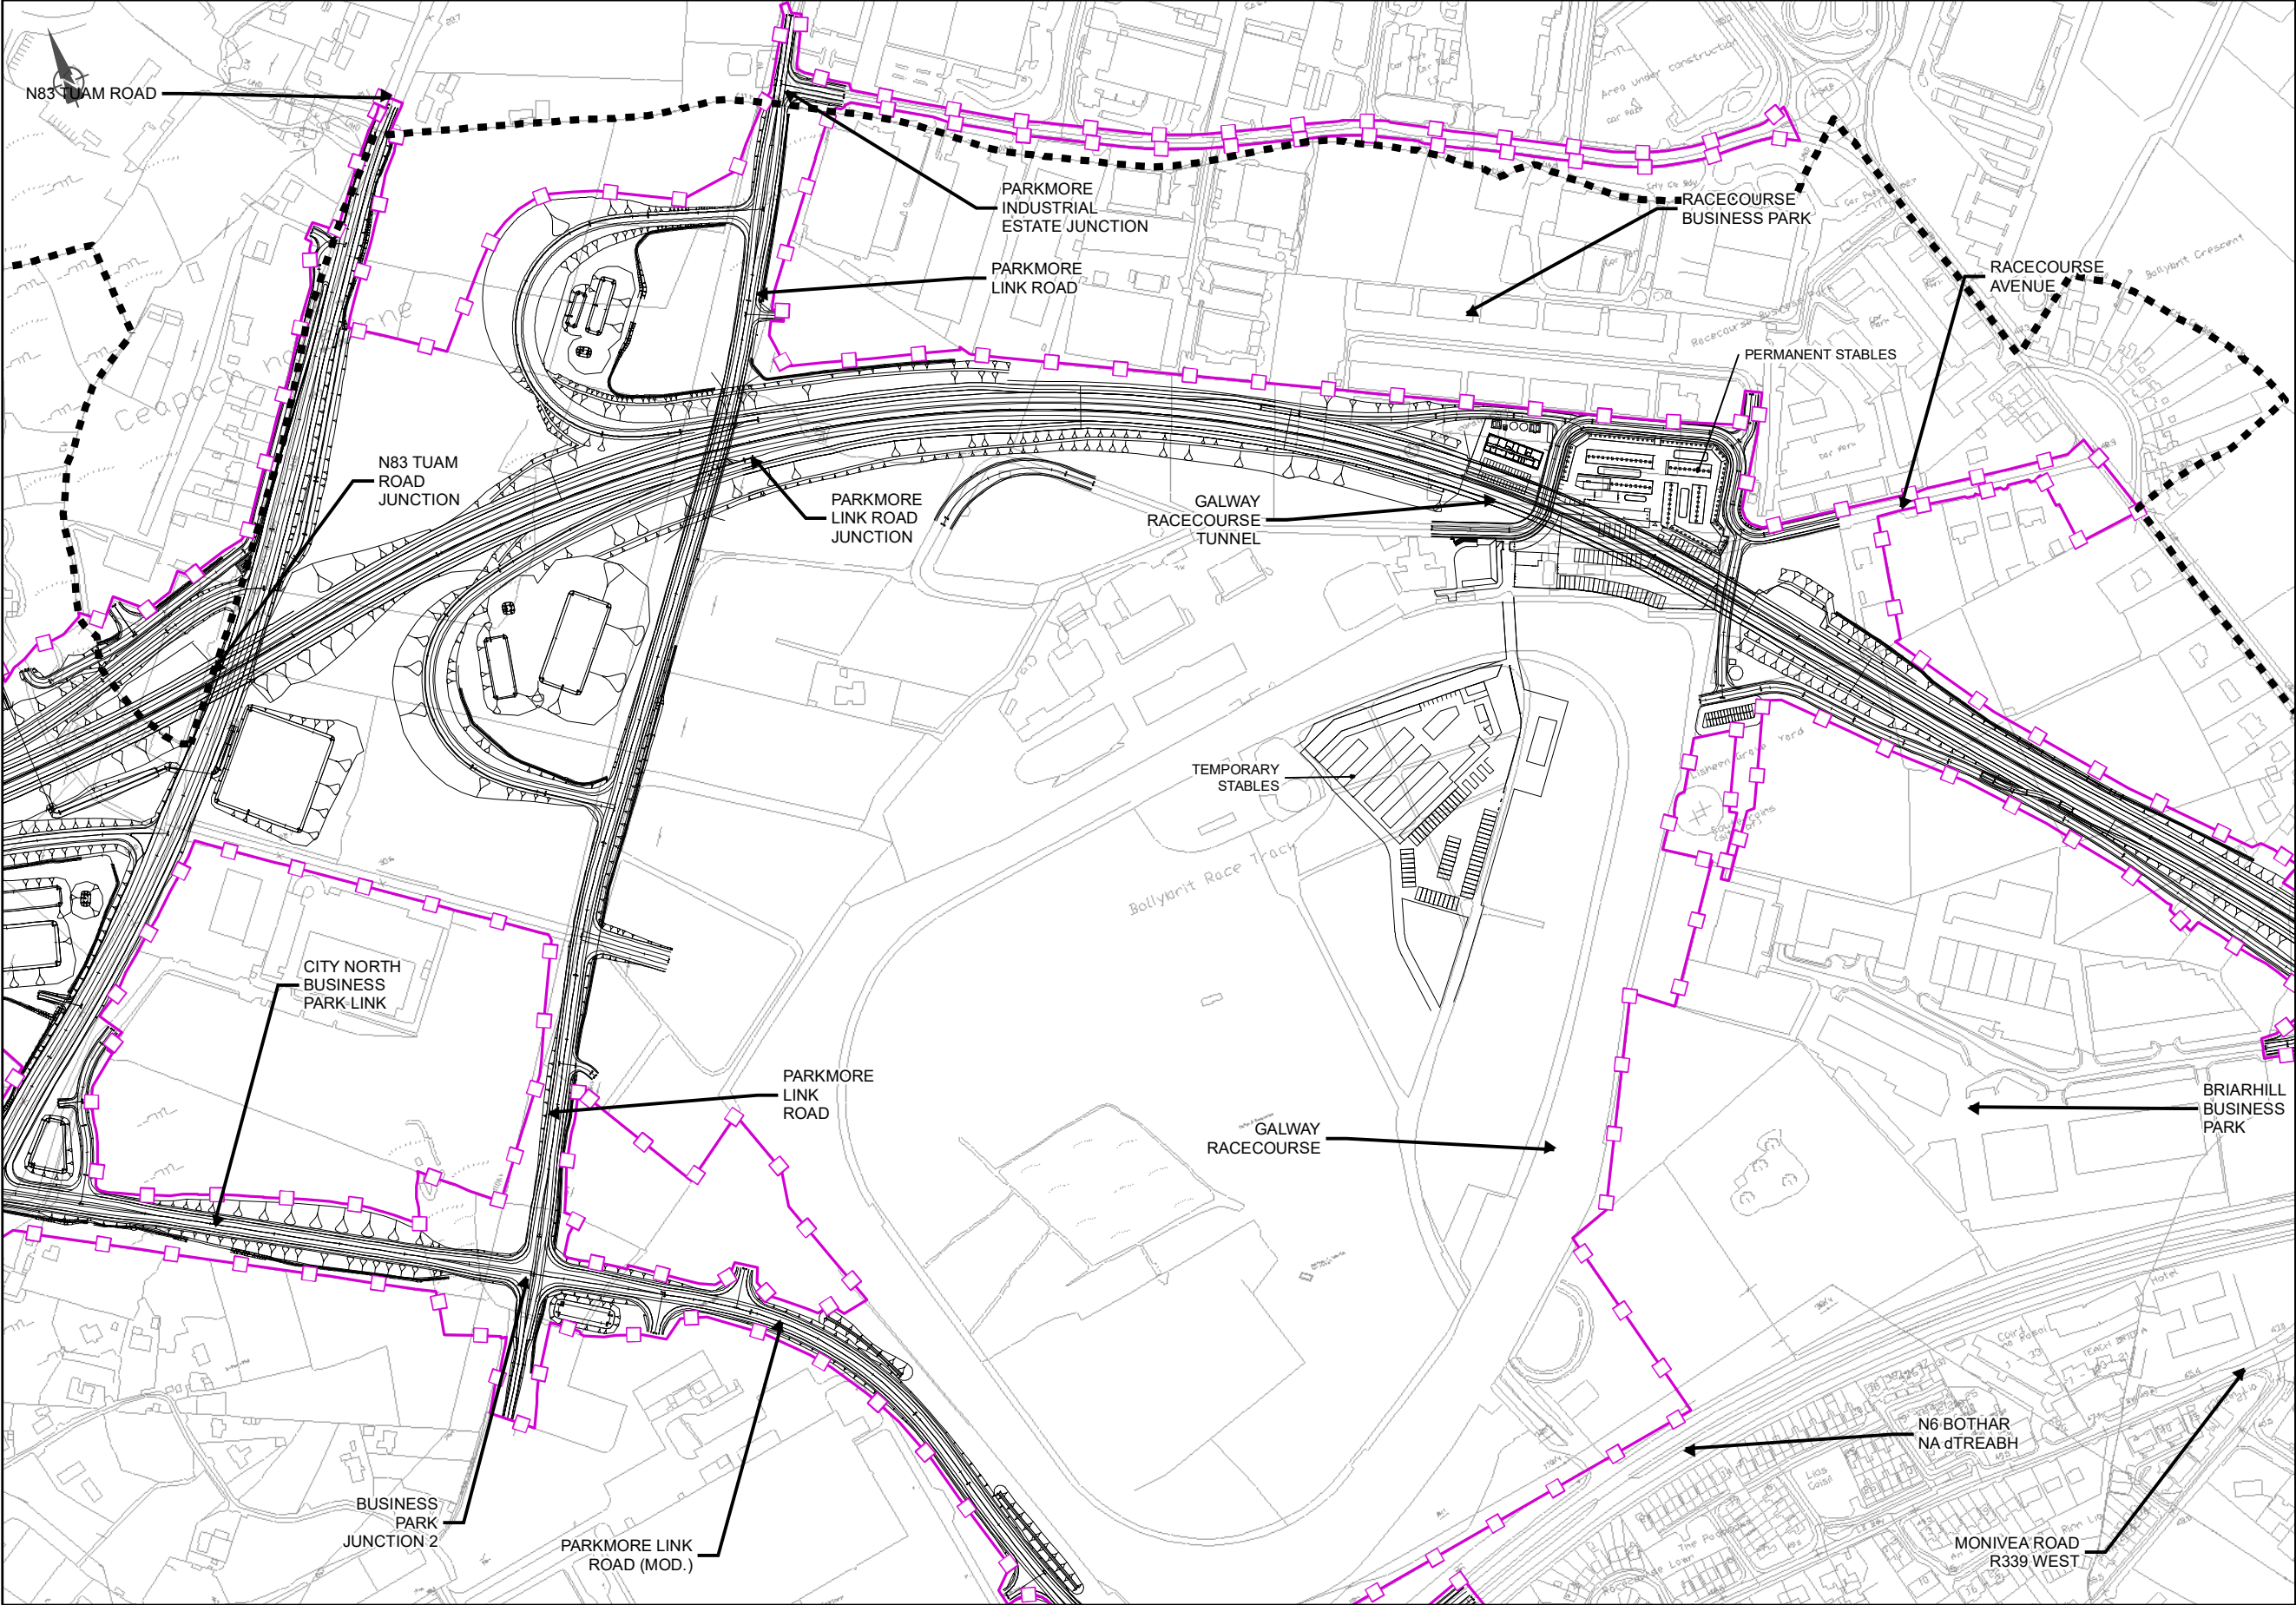

EIA REPORT

Legend

City Boundary

Assessment Boundary

Proposed N6 GCRR

PFRAM Flood Risk

Coastal Extreme

Coastal Indicative

PFRA Fluvial 10% AEP (1 in 10 year return period)

PFRA Fluvial 1% AEP (1 in 100 year return period)

PFRA Fluvial 0.1% AEP (1 in 1000 year return period)

River Network

© National Mapping Division of Taite Éireann
All rights reserved. Licence number CYAL50333446

Clients

An Roinn Iompair
Department of Transport

Tionscadal Éireann
Project Ireland
2040

N6
Galway City
Transport Project

Comhairle Chontae na Gaillimhe
Galway County Council

TIIV

Consultant

ARUP

Corporate House
City East Business Park
Ballybrit, Galway, Ireland

Tel +353 (0)91 460675
www.N6GalwayCity.ie
www.arup.ie

Job Title

N6 Galway City Ring Road

Scale: 1: 5000 @A3

Date: February 2025

I1	28/02/2025	AG	EC	MH
Issue	Date	By	Chkd	Appd

Drawing Title

Flood Risk Mapping
- Fluvial& Coastal
Sheet 10 of 15

Drawing Status

For Information

Job No


233985

Drawing No

Figure 11.3.110

Issue

11

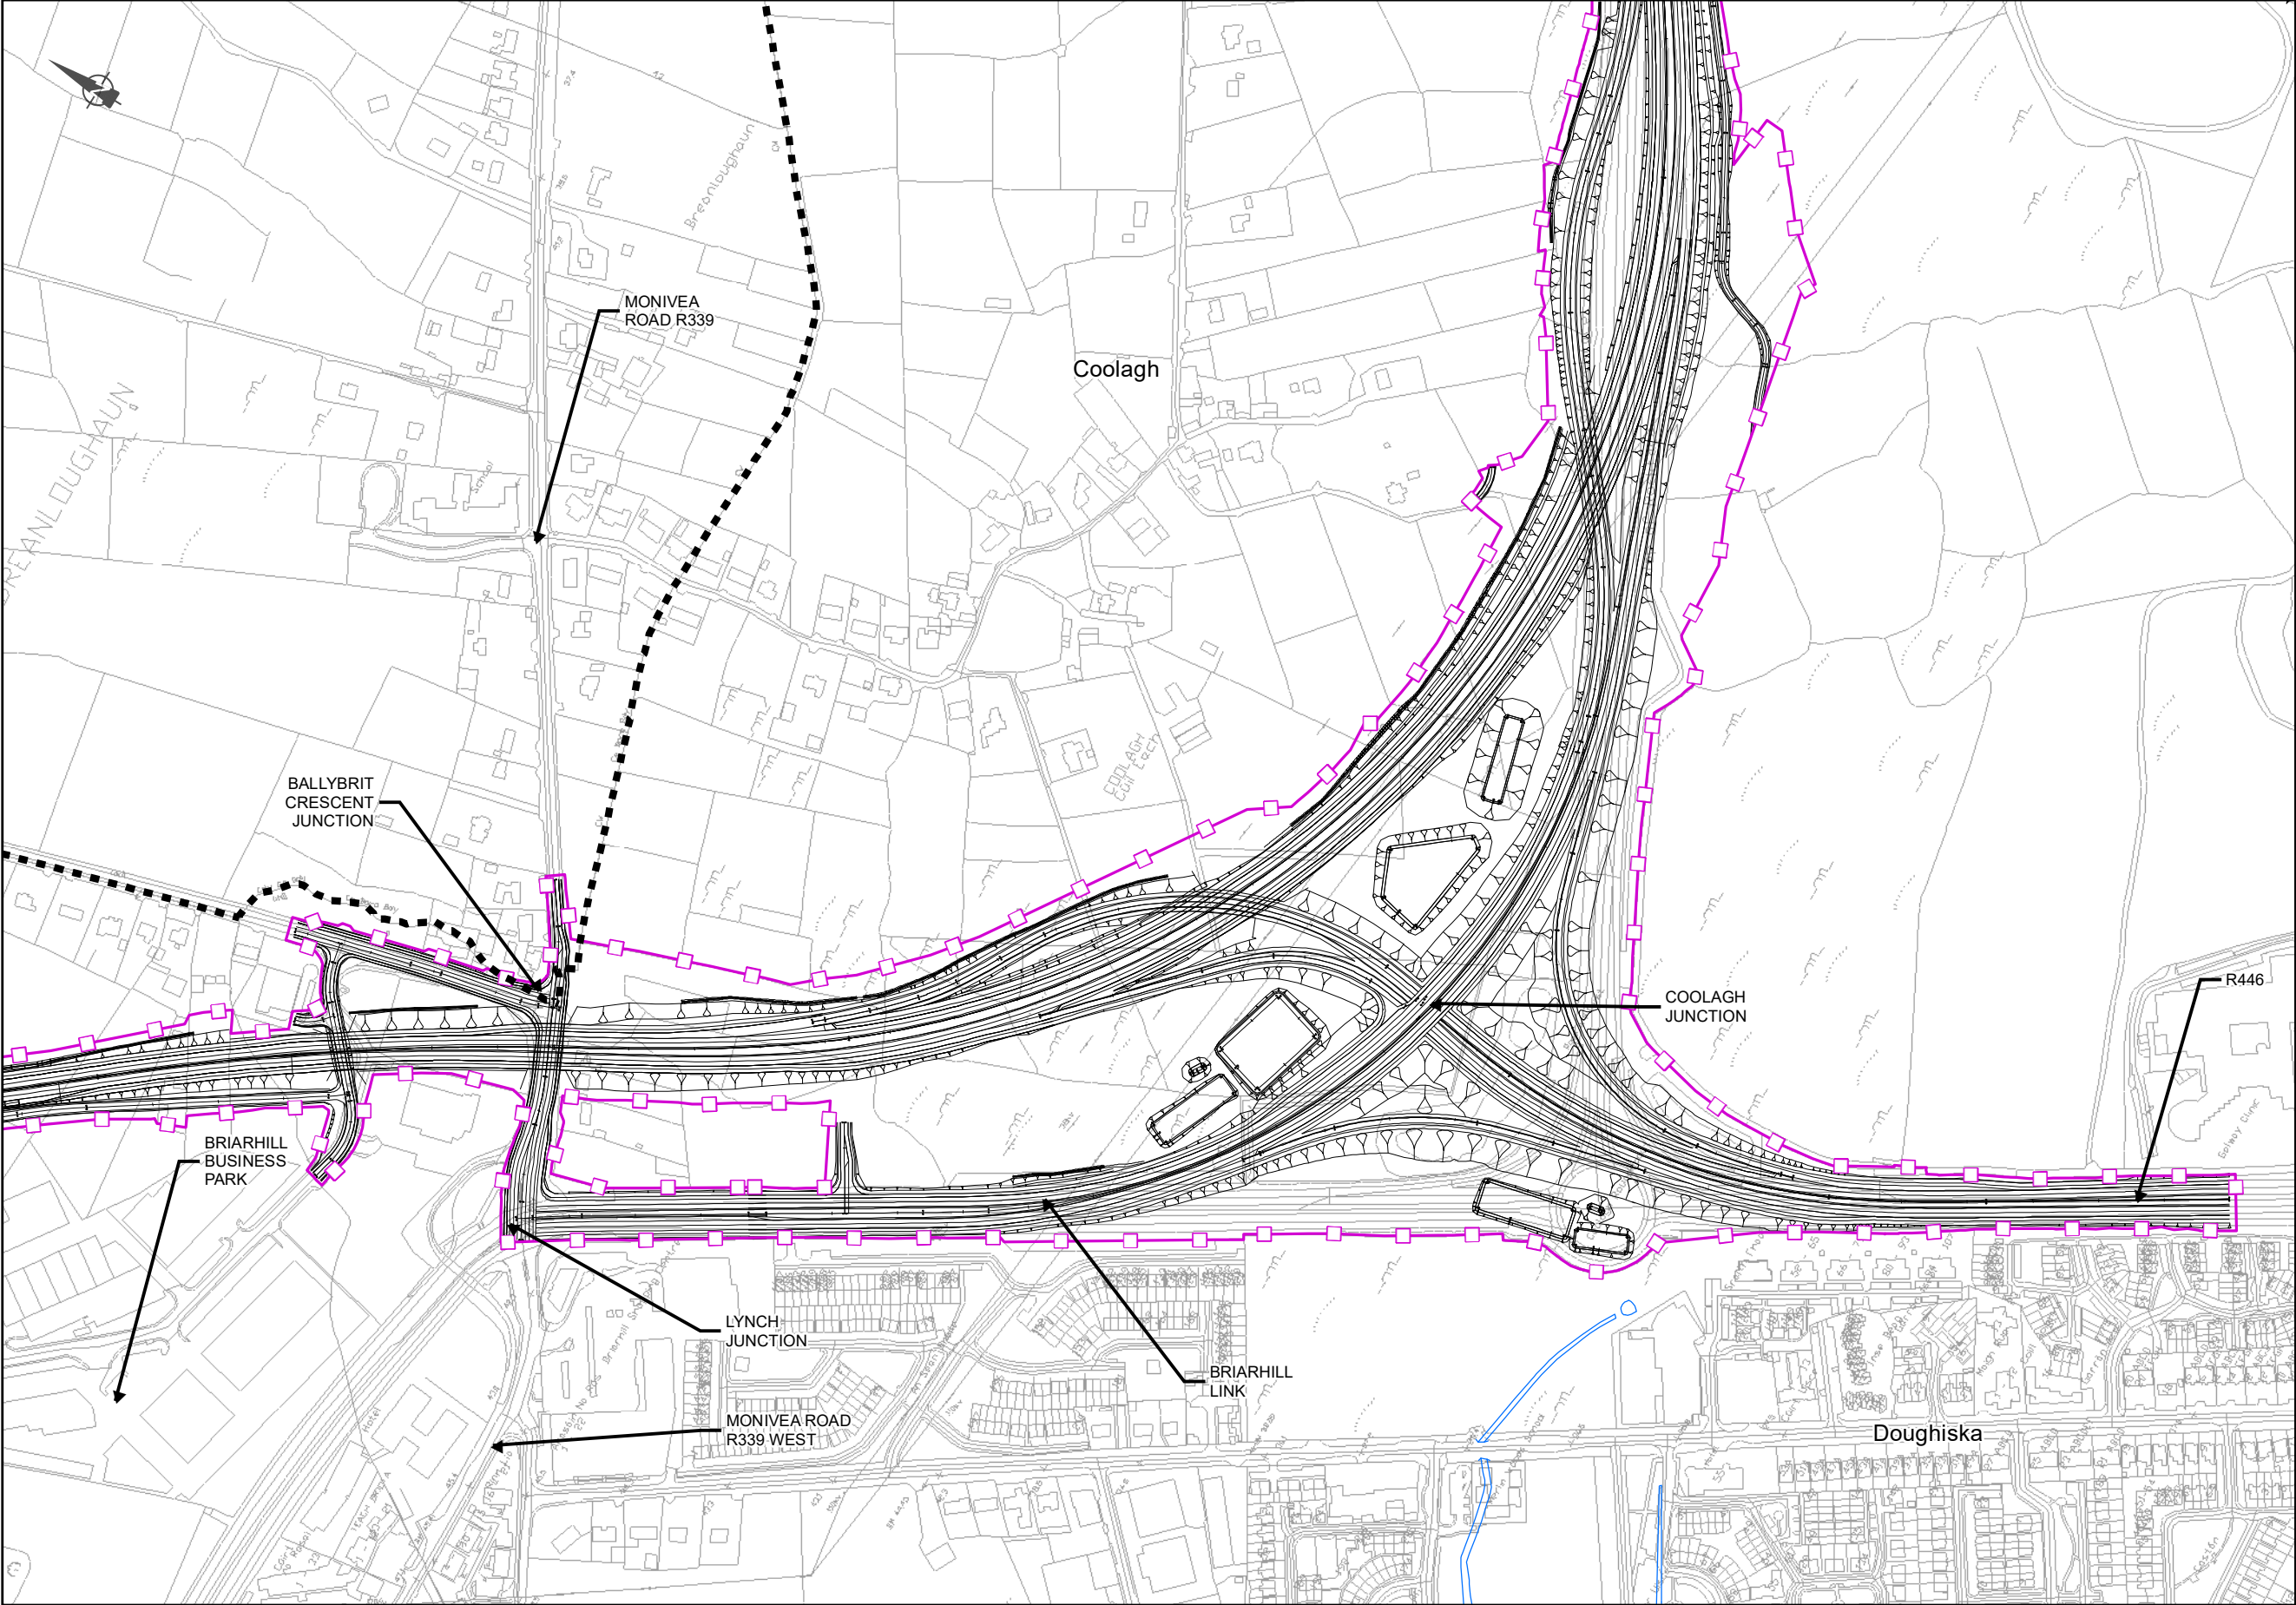

EIA REPORT

Legend

City Boundary

Assessment Boundary

Proposed N6 GCRR

PFRAM Flood Risk

Coastal Extreme

Coastal Indicative

PFRAM Fluvial 10% AEP (1 in 10 year return period)

PFRAM Fluvial 1% AEP (1 in 100 year return period)

PFRAM Fluvial 0.1% AEP (1 in 1000 year return period)

River Network

© National Mapping Division of Taitte Éireann. All rights reserved. Licence number CYAL50333446

Clients

An Roinn Iompair

Department of Transport

Tionscadal Éireann

Project Ireland 2040

N6


Galway City Transport Project

Comhairle Chontae na Gaillimhe

Galway County Council

TIIV

Transport Infrastructure

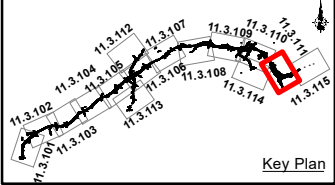

Consultant

ARUP

Corporate House

City East Business Park

Ballybrit, Galway, Ireland

Tel +353 (0)91 460675

www.N6GalwayCity.ie

www.arup.ie

Job Title

N6 Galway City Ring Road

Scale: 1: 5000 @A3

Date: February 2025

Issue	Date	By	Chkd	Appd
I1	28/02/2025	AG	EC	MH

Drawing Title

Flood Risk Mapping - Fluvial& Coastal

Sheet 11 of 15

Drawing Status

For Information

Job No


233985

Drawing No

Figure 11.3.111

Issue

11

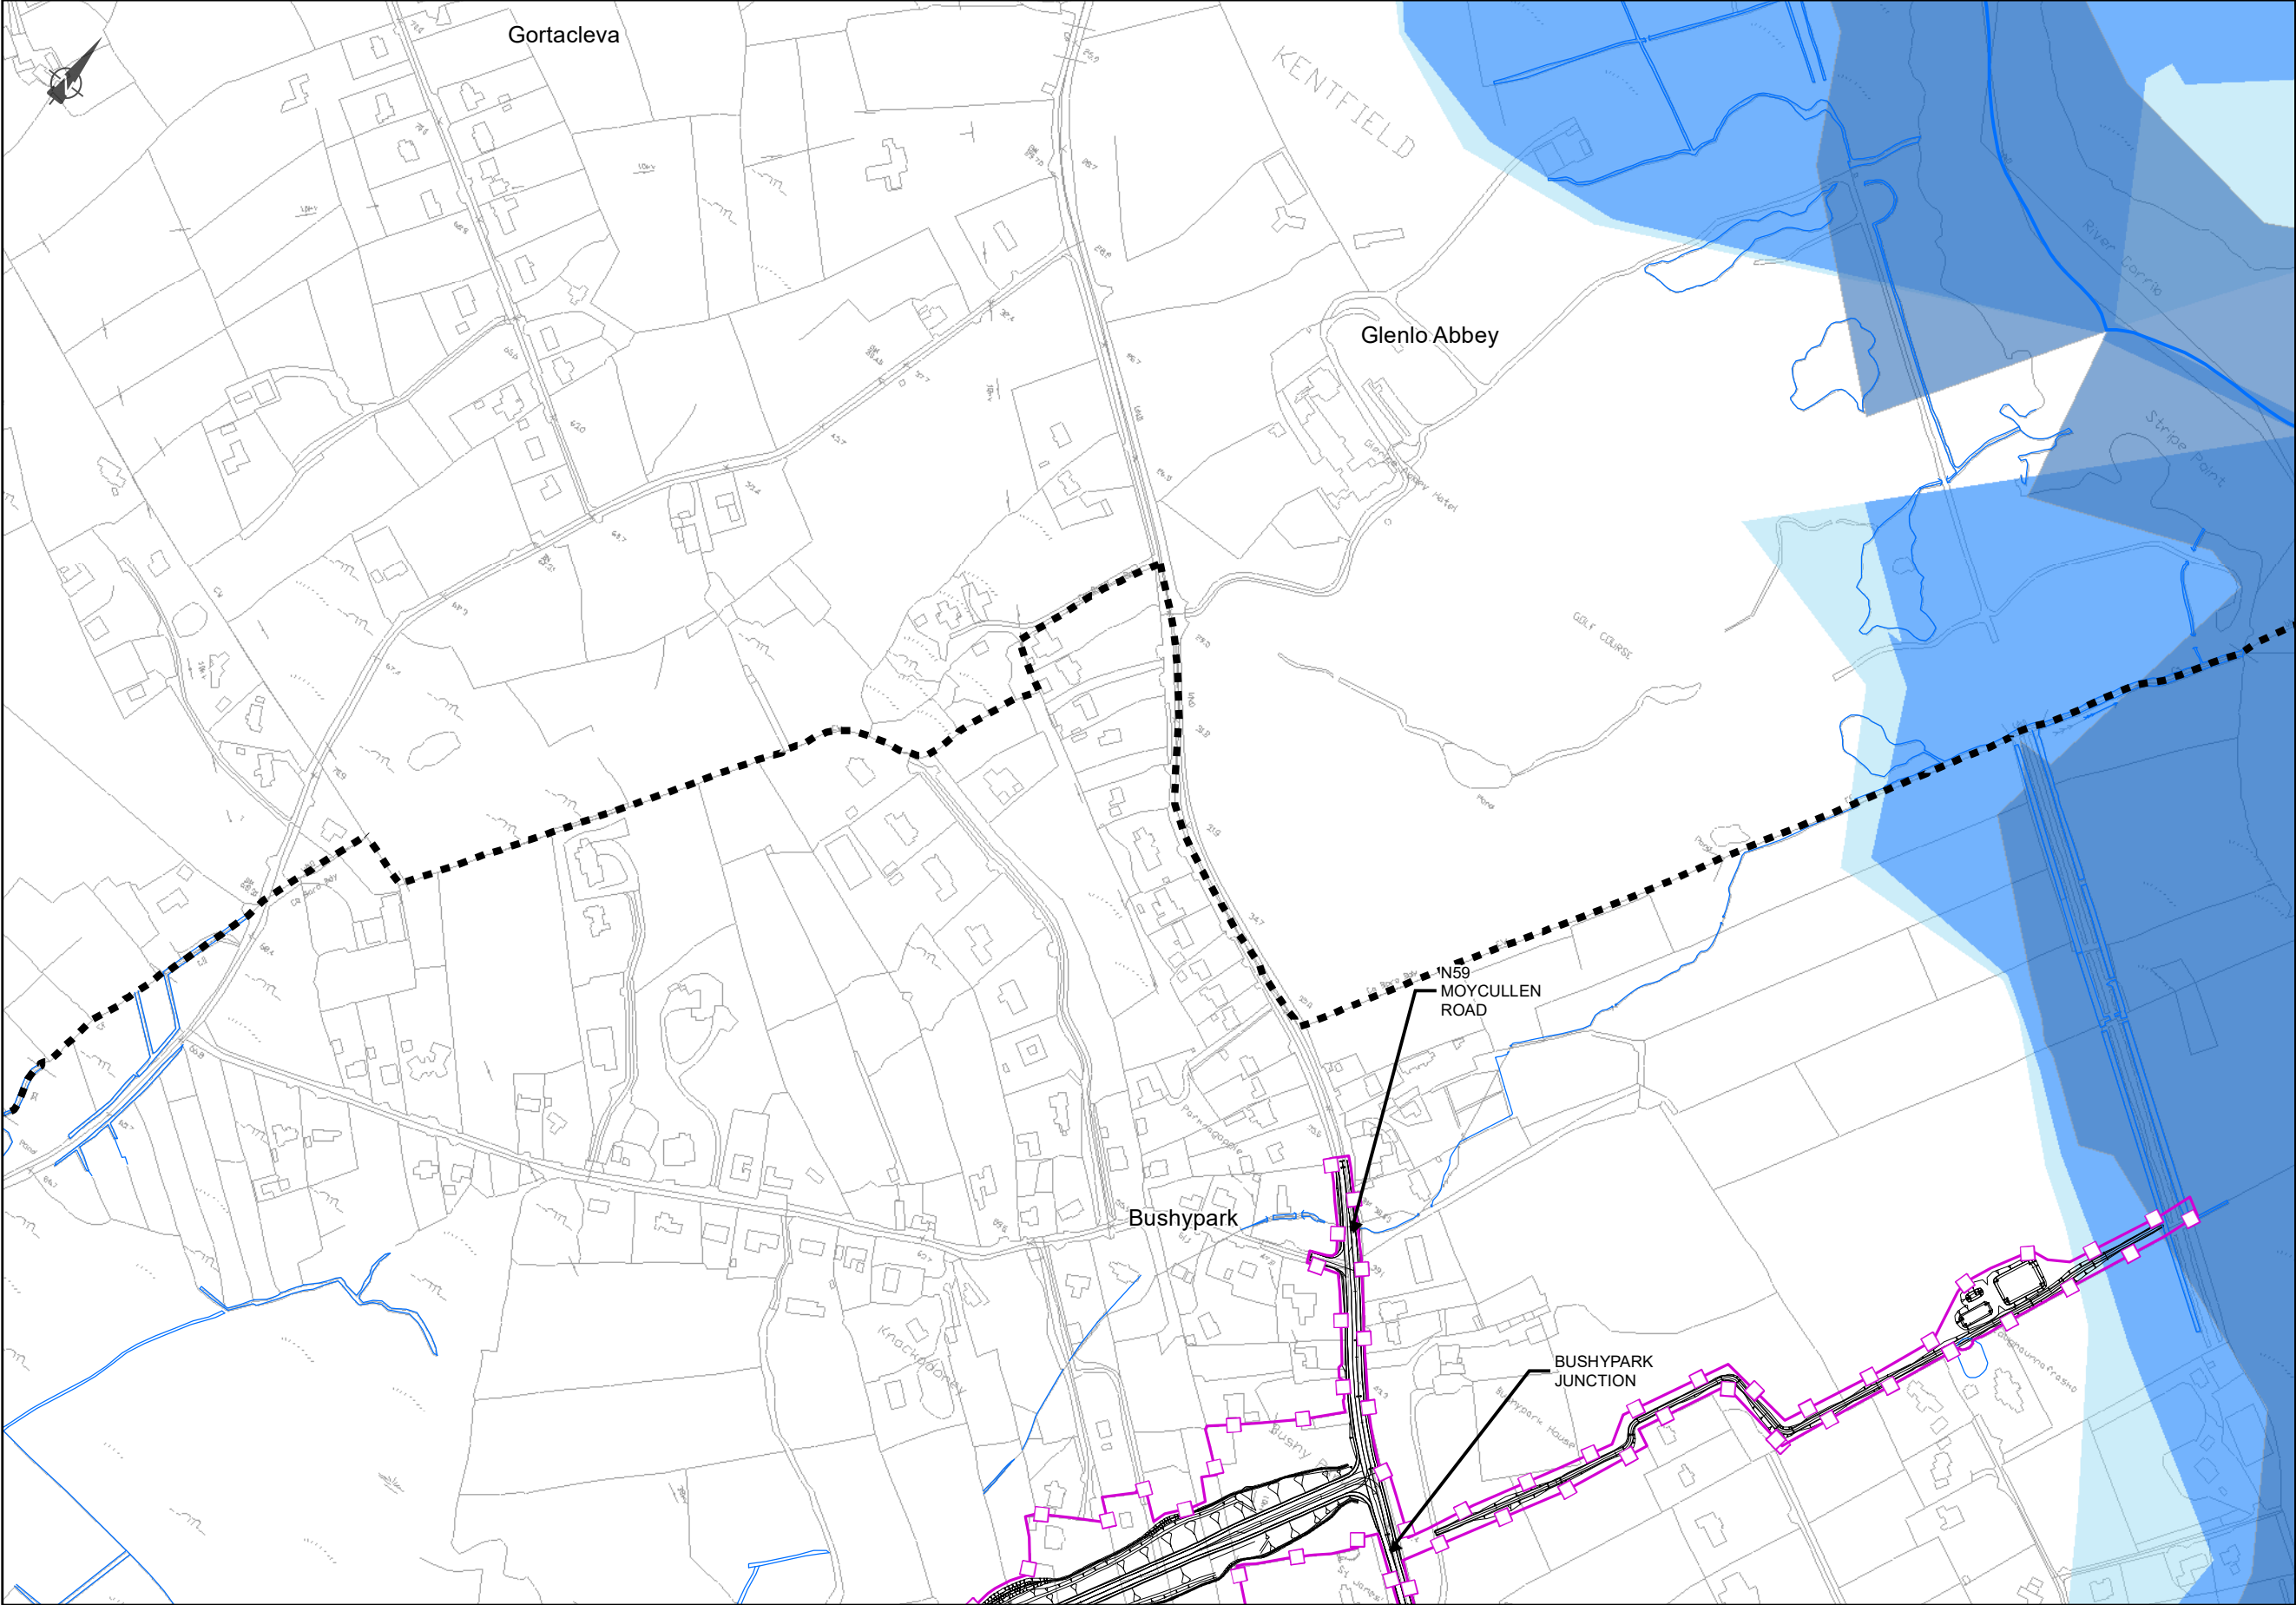

EIA REPORT

Legend

City Boundary

Assessment Boundary

Proposed N6 GCRR

PFRA Flood Risk

Coastal Extreme

Coastal Indicative

PFRA Fluvial 10% AEP (1 in 10 year return period)

PFRA Fluvial 1% AEP (1 in 100 year return period)

PFRA Fluvial 0.1% AEP (1 in 1000 year return period)

River Network

© National Mapping Division of Tailte Éireann
All rights reserved. Licence number CYAL50333446

Clients

An Roinn Iompair
Department of Transport

Tionscadal Éireann
Project Ireland
2040

N6
Galway City
Transport Project

Comhairle Chontae na Gaillimhe
Galway County Council

TIIV
Transport Infrastructure
Investment Vision

Consultant

ARUP

Corporate House
City East Business Park
Ballybrit, Galway, Ireland

Tel +353 (0)91 460675
www.N6GalwayCity.ie
www.arup.ie

Job Title

N6 Galway City Ring Road

Scale: 1: 5000 @A3

Date: February 2025

I1	28/02/2025	AG	EC	MH
Issue	Date	By	Chkd	Appd

Drawing Title

Flood Risk Mapping
- Fluvial& Coastal
Sheet 12 of 15

Drawing Status

For Information

Job No


233985

Drawing No

Figure 11.3.112

Issue

11

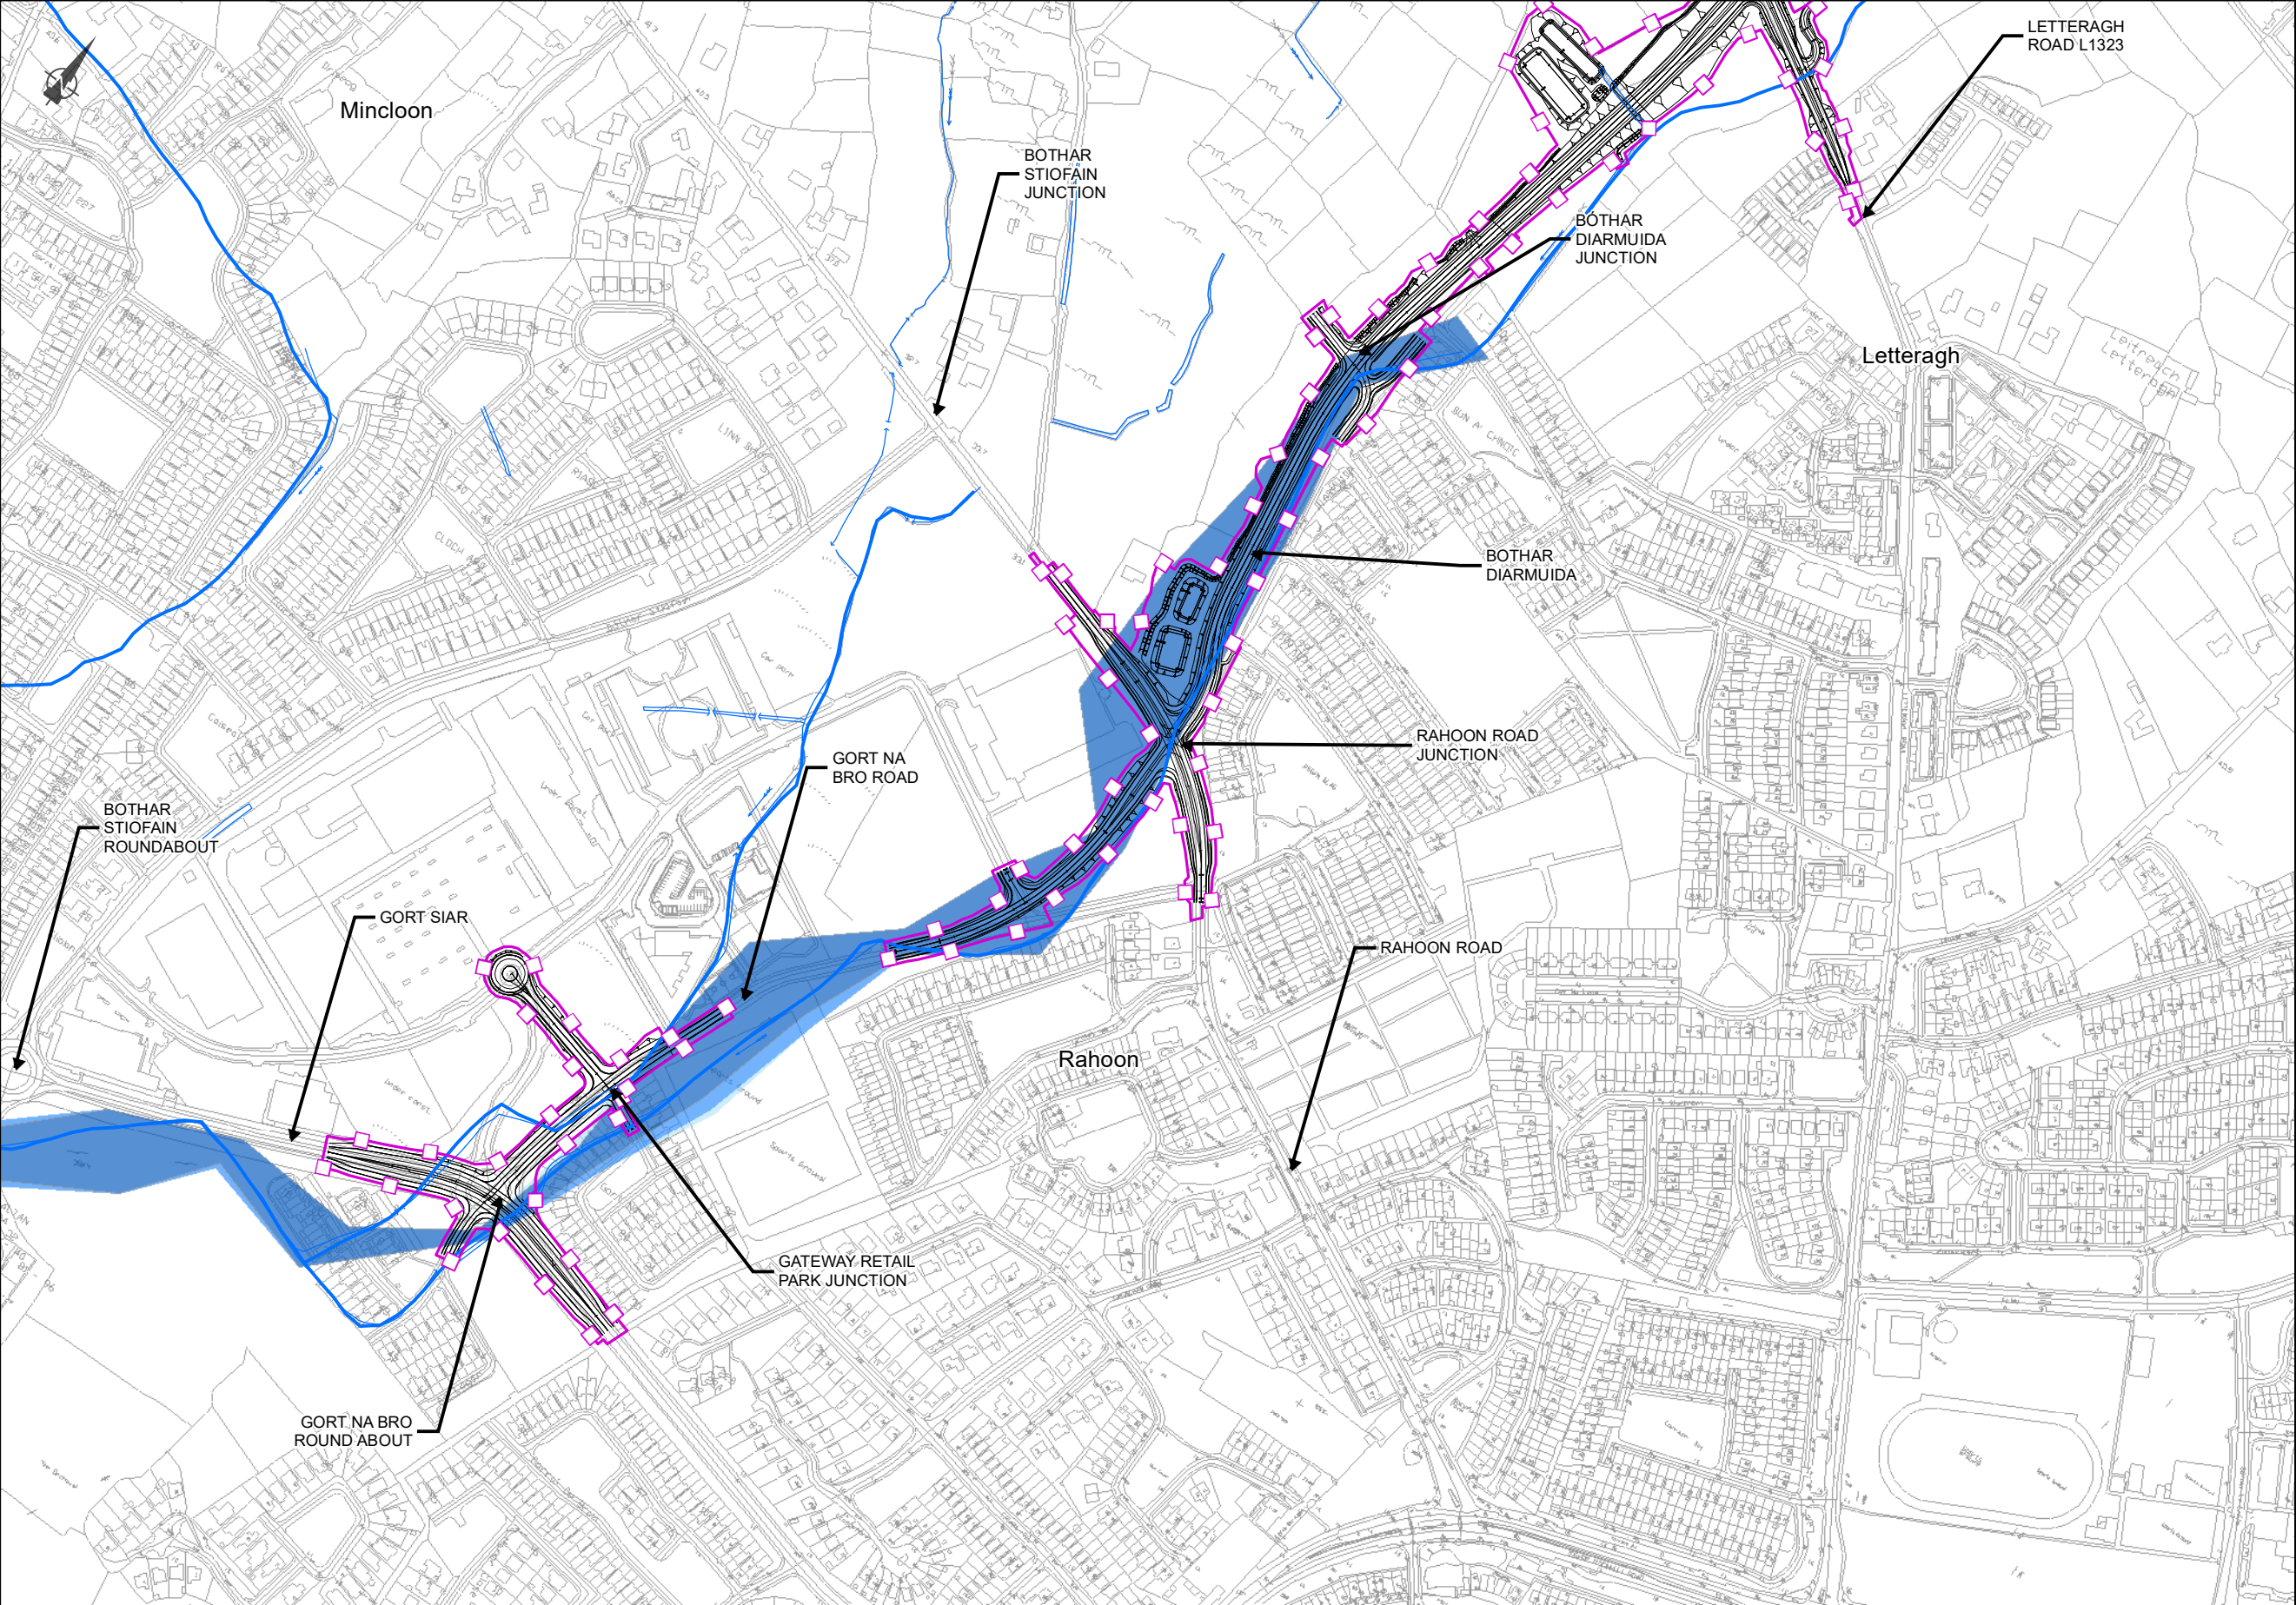

EIA REPORT

Legend

City Boundary

Assessment Boundary

Proposed N6 GCRR

PFRA Flood Risk

Coastal Extreme

Coastal Indicative

PFRA Fluvial 10% AEP (1 in 10 year return period)

PFRA Fluvial 1% AEP (1 in 100 year return period)

PFRA Fluvial 0.1% AEP (1 in 1000 year return period)

River Network

© National Mapping Division of Taitte Éireann
All rights reserved. Licence number CYAL50333446

Clients

An Roinn Iompair
Department of Transport

Tionscadal Éireann
Project Ireland
2040

N6

Galway City
Transport Project

Comhairle Chontae na Gaillimhe
Galway County Council

TIIV

Transport Infrastructure
Investment Vision

Consultant

ARUP

Corporate House
City East Business Park
Ballybrit, Galway, Ireland

Tel +353 (0)91 460675
www.N6GalwayCity.ie
www.arup.ie

Job Title

N6 Galway City Ring Road

Scale: 1: 5000 @A3

Date: February 2025

I1	28/02/2025	AG	EC	MH
Issue	Date	By	Chkd	Appd


Drawing Title

Flood Risk Mapping
- Fluvial & Coastal
Sheet 13 of 15

Drawing Status

For Information

Job No	Drawing No	Issue
233985	Figure 11.3.113	11

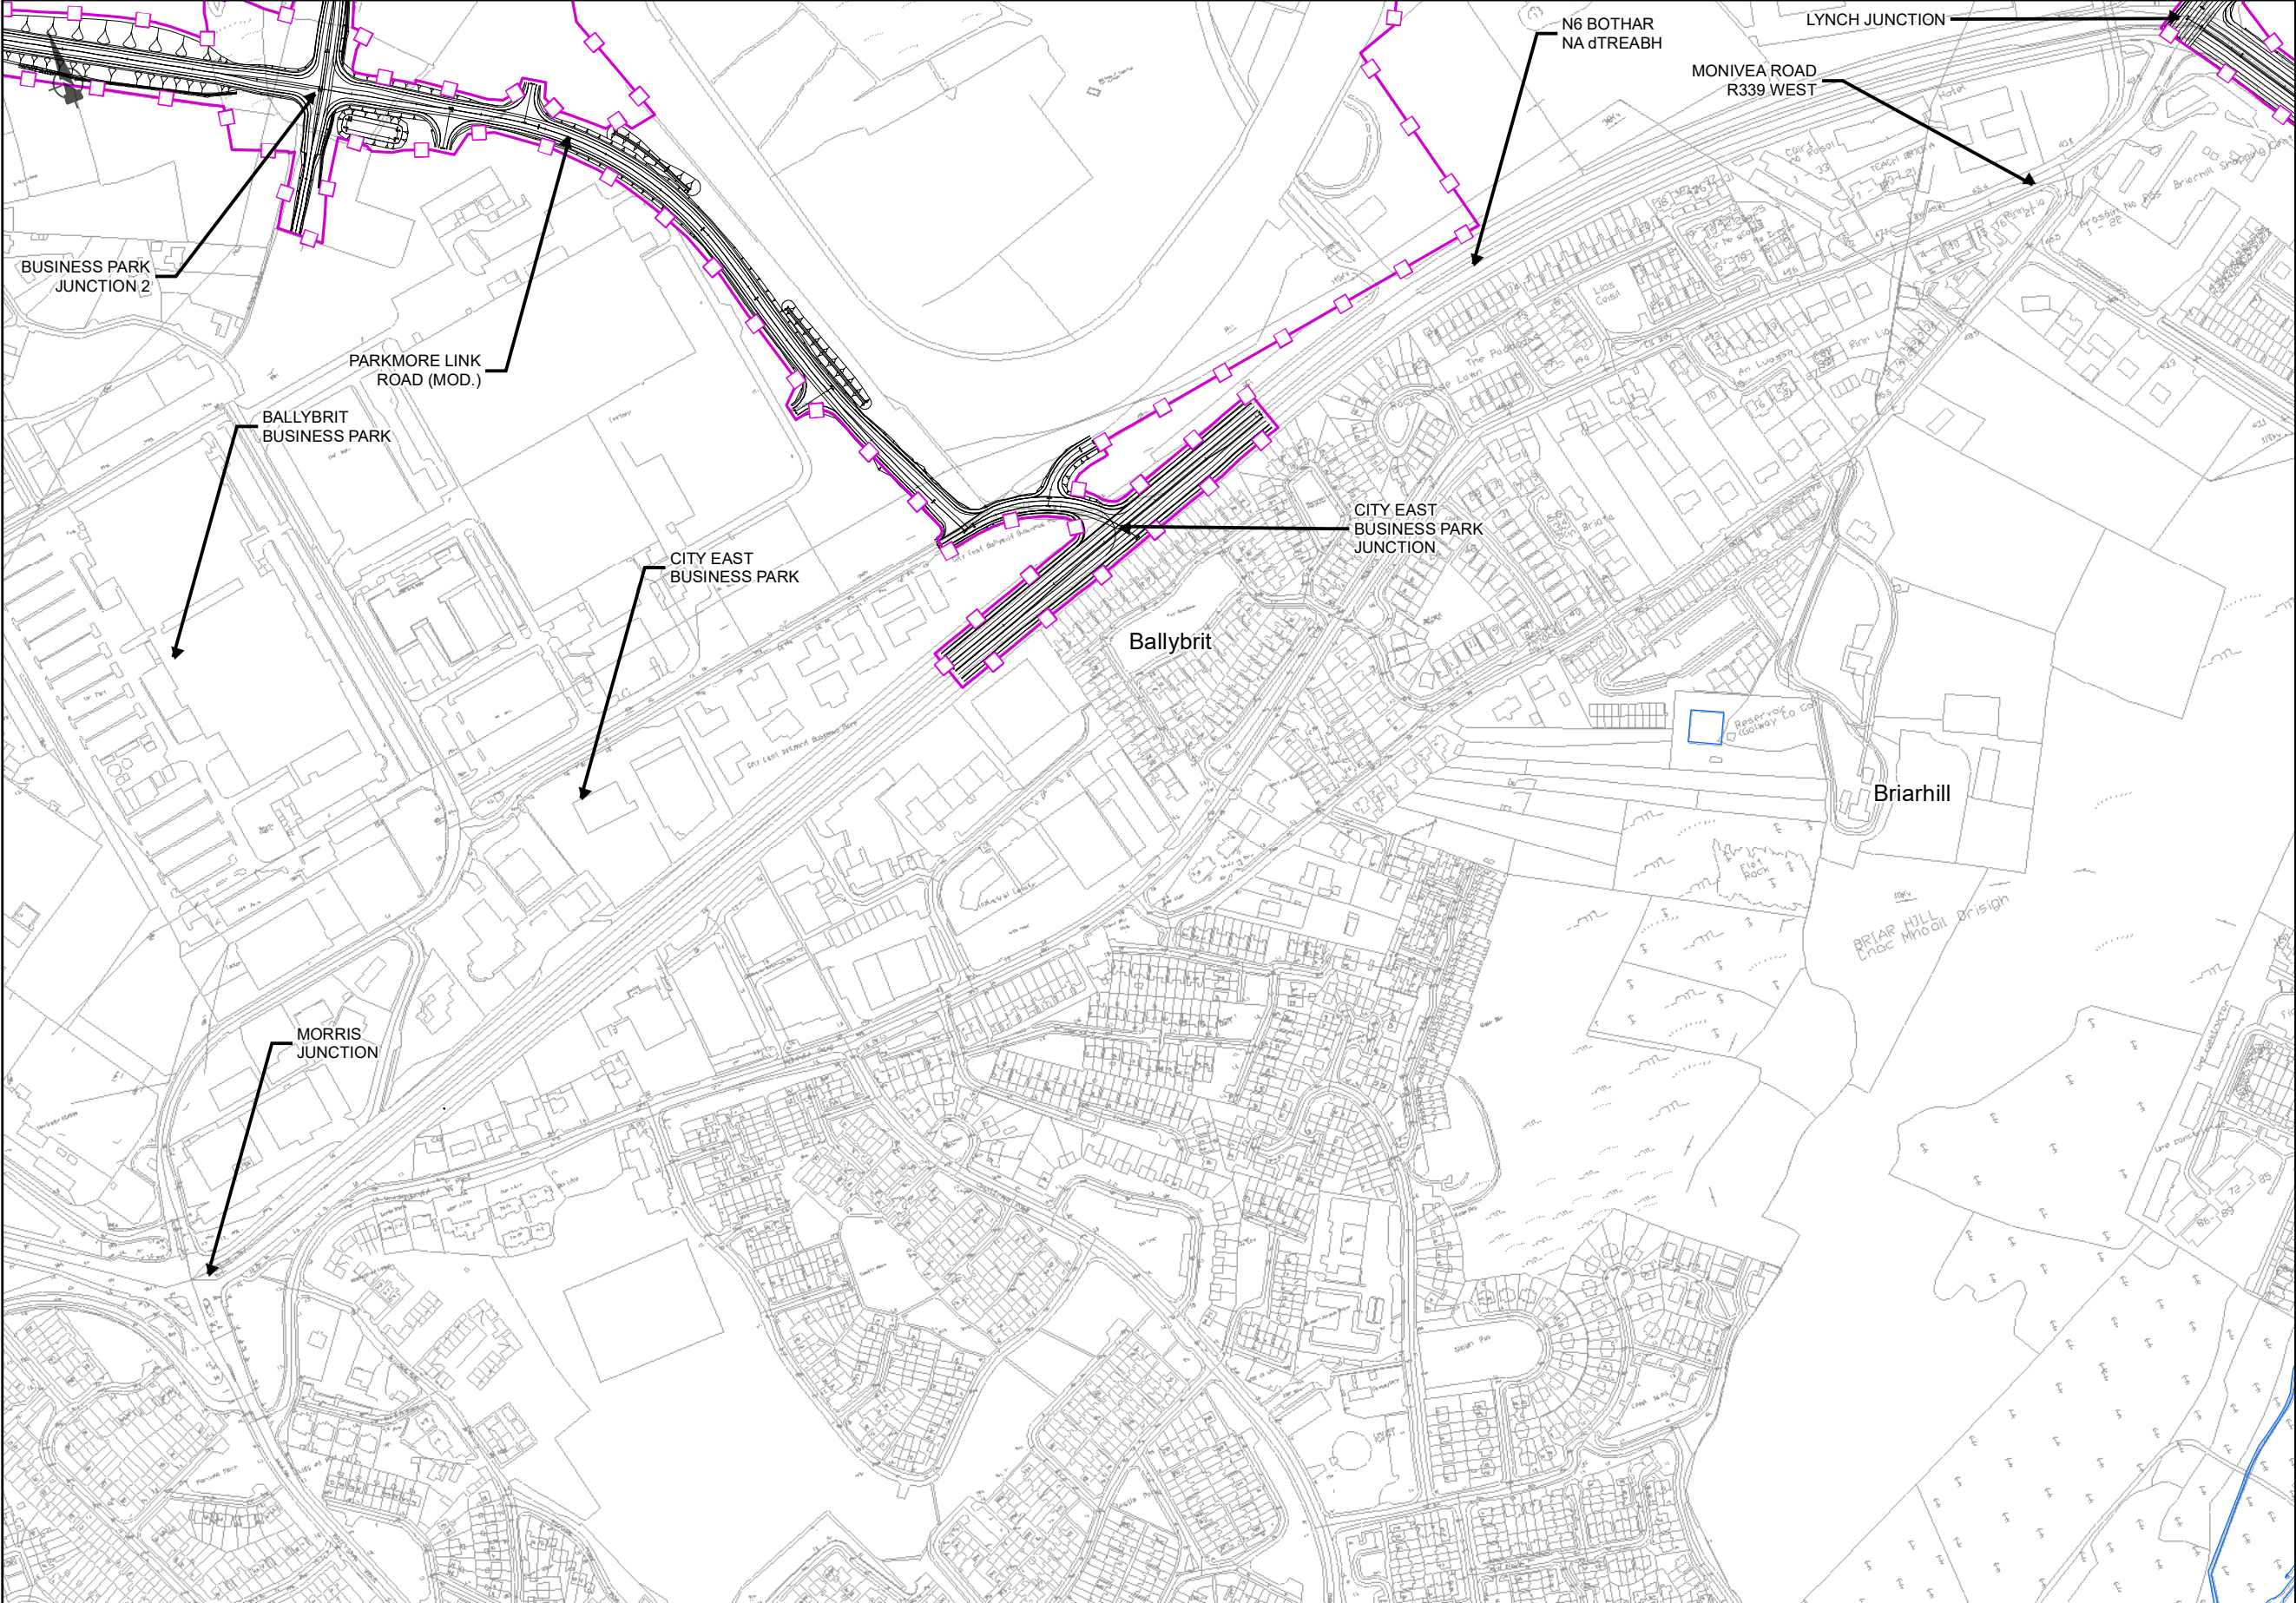

EIA REPORT

Legend

City Boundary

Assessment Boundary

Proposed N6 GCRR

PFRAM Flood Risk

Coastal Extreme

Coastal Indicative

PFRA Fluvial 10% AEP (1 in 10 year return period)

PFRA Fluvial 1% AEP (1 in 100 year return period)

PFRA Fluvial 0.1% AEP (1 in 1000 year return period)

River Network

© National Mapping Division of *Tailte Éireann*

All rights reserved. Licence number CYAL50333446

Clients

An Roinn Iompair
Department of Transport

Tionscadal Éireann
Project Ireland
2040

N6
Galway City
Transport Project

Comhairle Chontae na Gaillimhe
Galway County Council

TIIV
Transport Infrastructure
Investment Vehicle

Consultant

ARUP

Corporate House
City East Business Park
Ballybrit, Galway, Ireland

Tel +353 (0)91 460675
www.N6GalwayCity.ie
www.arup.ie

Job Title

N6 Galway City Ring Road

Scale: 1: 5000 @A3

Date: February 2025

I1	28/02/2025	AG	EC	MH
Issue	Date	By	Chkd	Appd

Drawing Title

Flood Risk Mapping
- Fluvial & Coastal
Sheet 14 of 15

Drawing Status

For Information

Job No


233985

Drawing No

Figure 11.3.114

Issue

11

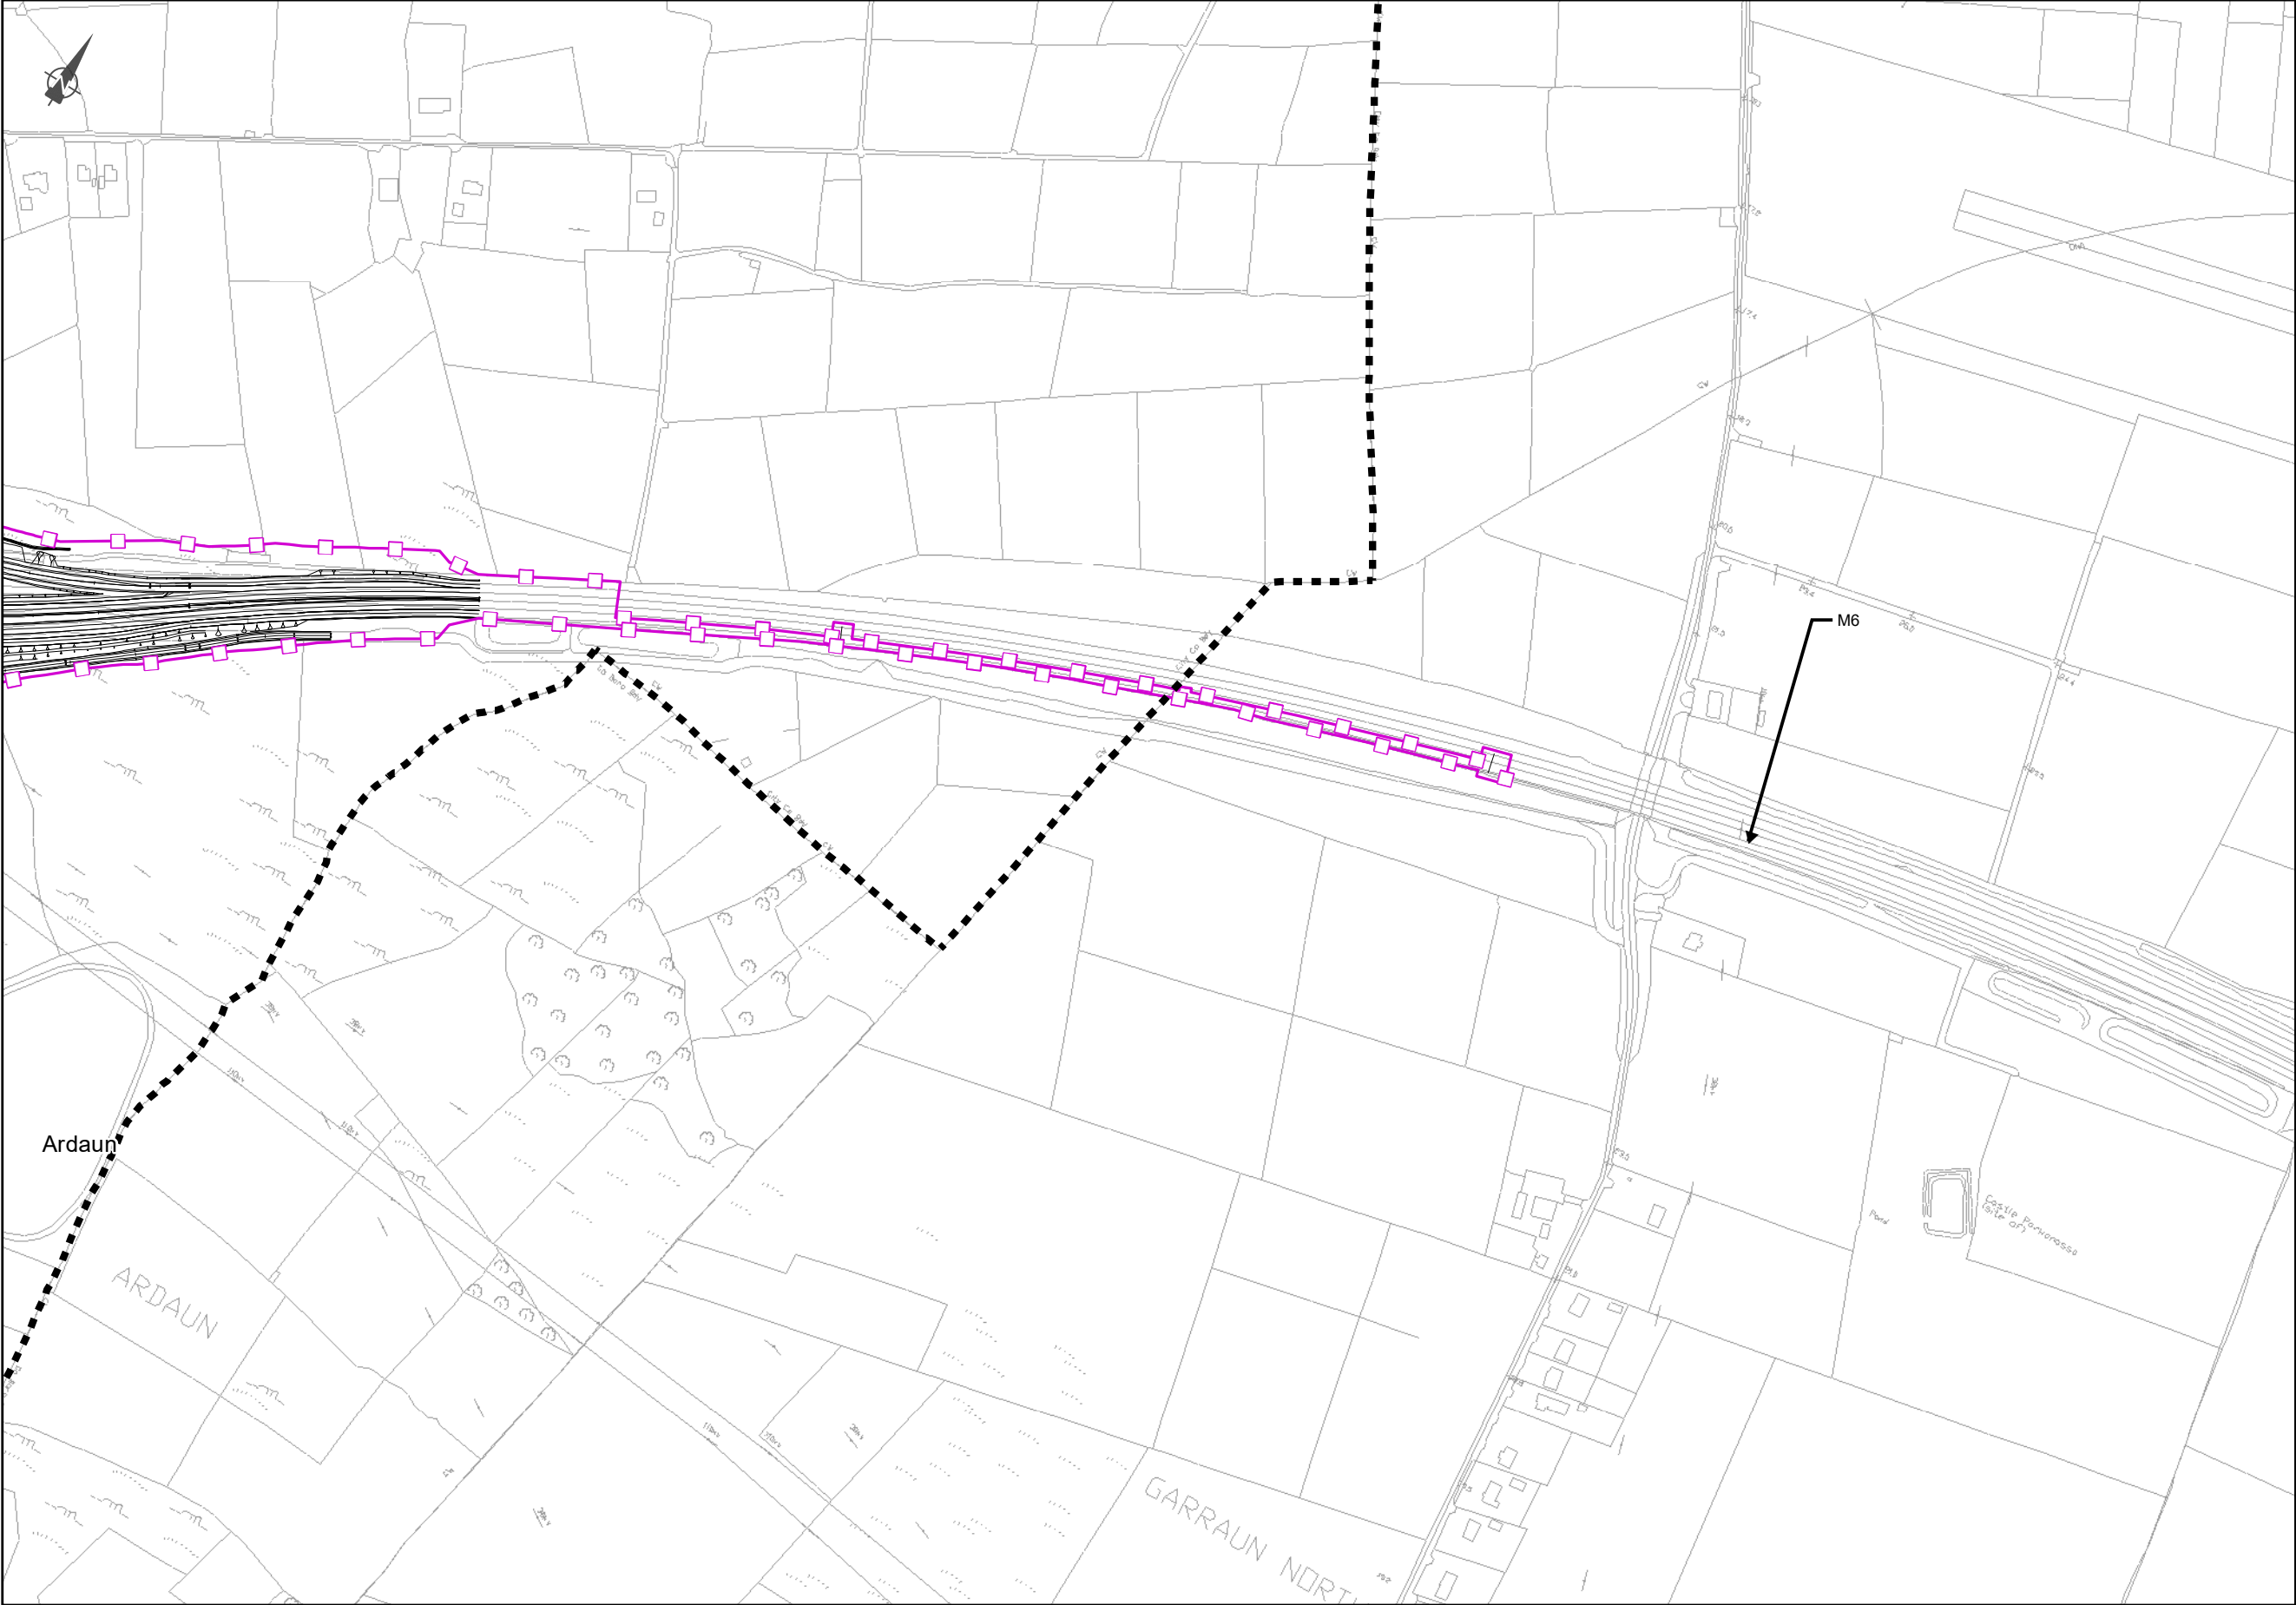

EIA REPORT

Legend

City Boundary

Assessment Boundary

Proposed N6 GCRR

PFRAM Flood Risk

Coastal Extreme

Coastal Indicative

PFRA Fluvial 10% AEP (1 in 10 year return period)

PFRA Fluvial 1% AEP (1 in 100 year return period)

PFRA Fluvial 0.1% AEP (1 in 1000 year return period)

River Network

© National Mapping Division of Tailte Éireann
All rights reserved. Licence number CYAL50333446

Clients

An Roinn Iompair

Department of Transport

Tionscadal Éireann

Project Ireland 2040

N6

Galway City Transport Project

Comhairle Chontae na Gaillimhe

Galway County Council

TII

Transport Infrastructure Ireland

Consultant

Corporate House

City East Business Park

Ballybrit, Galway, Ireland

Tel +353 (0)91 460675

www.N6GalwayCity.ie

www.arup.ie

Job Title

N6 Galway City Ring Road

Scale: 1: 5000 @A3

Date: February 2025

I1	28/02/2025	AG	EC	MH
Issue	Date	By	Chkd	Appd

Drawing Title

Flood Risk Mapping

- Fluvial& Coastal

Sheet 15 of 15

Drawing Status

For Information

Job No 233985

Drawing No Figure 11.3.115

Issue 11