


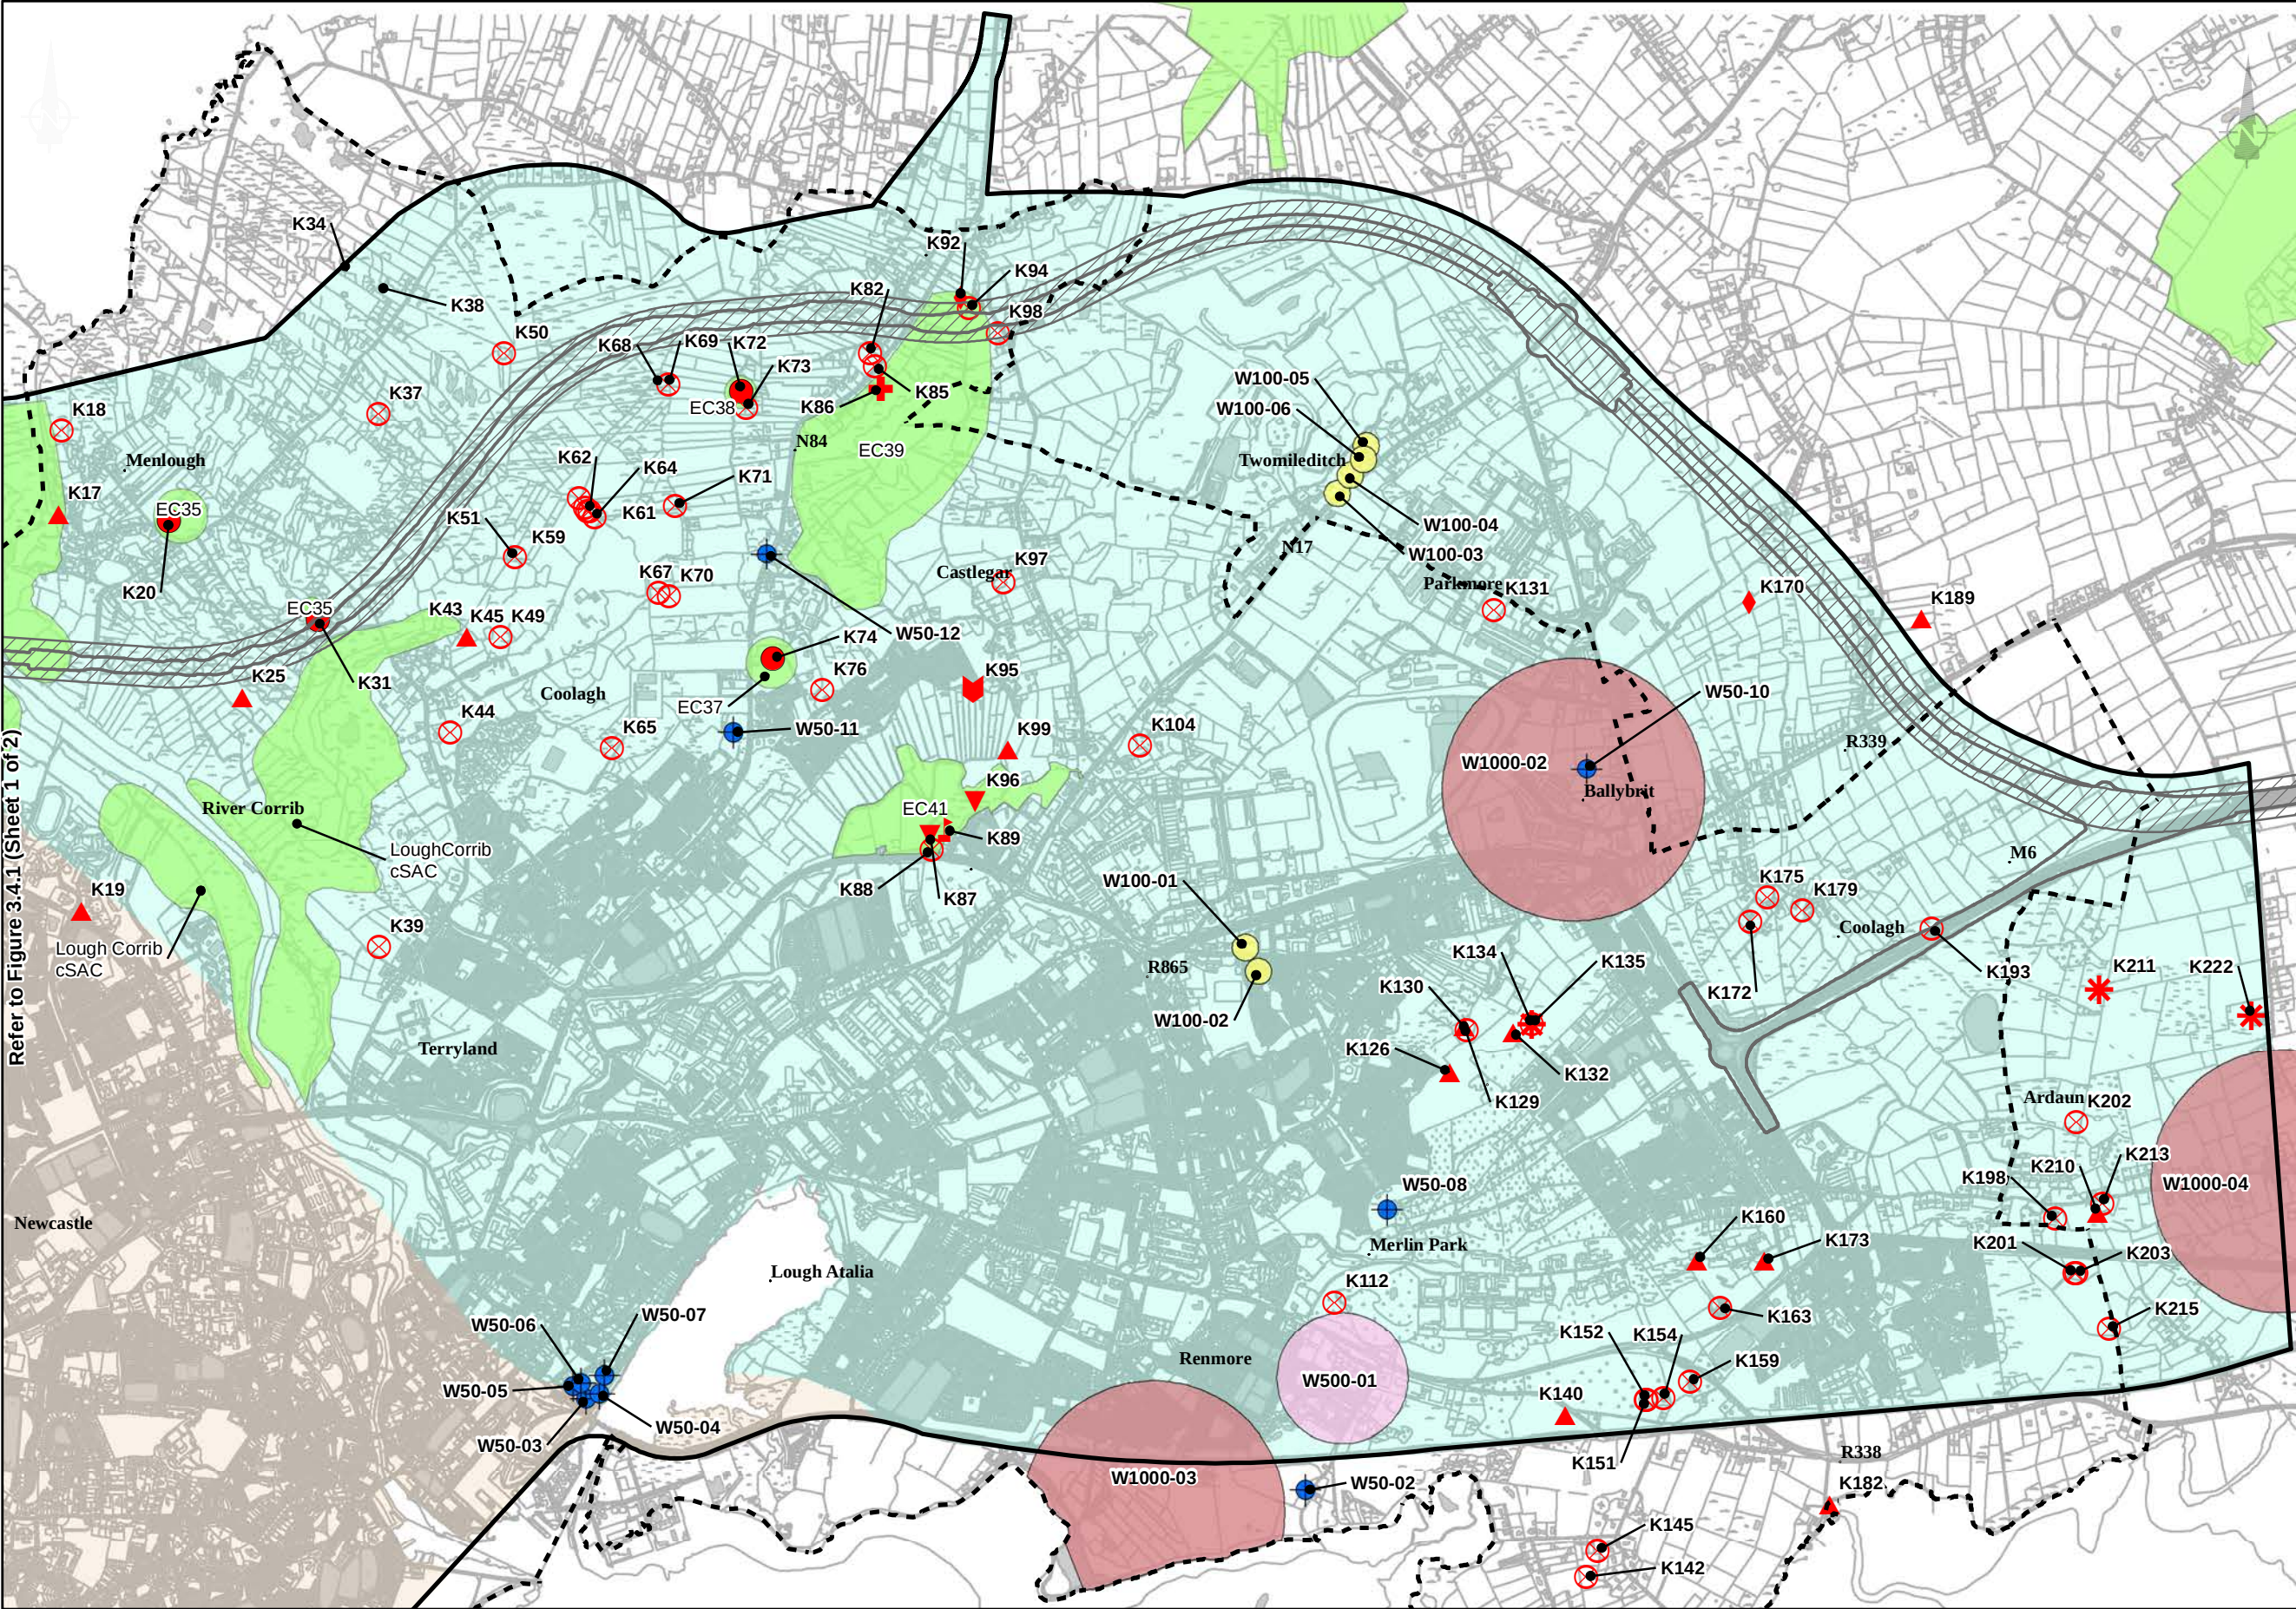

Refer to Figure 3.4.1 (Sheet 1 of 2)

ROUTE SELECTION


Legend

- Scheme Study Area Boundary
- City Boundary
- Cyan Route Option
- Aquifer Classification
 - PI
 - Rkc
 - Hydroecological Sites (EC)
- Abstraction Supply Wells(W)
 - Wells 50m Accuracy
 - Wells 100m Accuracy
 - Wells 500m Accuracy
 - Wells 1km Accuracy
- Karst Features (K)
 - Enclosed Depression
 - Estavelle
 - Spring Swallow Hole
 - Spring
 - Swallow Hole
 - Turlough
 - Well
 - Cave
 - Superficial solution features

© Ordnance Survey Ireland. All rights reserved. Licence number 2010/15CCMA/Galway County Council. Unauthorised reproduction infringes Ordnance Survey Ireland and Government of Ireland copyright.

© Suirbhéireacht Ordánais Éireann. Gach ceart ar chosaint. Uimhir chadúnais 2010/15CCMA/Comhairle Contae na Gaillimhe. Sáraíonn atáirgeadh neamhúdaraithe cóipcheart Shuirbhéireacht Ordánais Éireann agus Rialtas na hÉireann.

Disclaimer Note:
The constraints and options shown are draft only and subject to change. More detailed assessments, on-going studies and the information received from the public may result in changes to these constraints and options.
Nóta Séanta:
Tá na srianta agus na roghanna atá léirithe ina bhfoirm dréacht, d'fhéadfaí athraithe teacht orthu. Is mar thoradh ar mheasúnaithe níos mionchruinne, ar staidéar leanúnach agus ar eolas ón bpobal go ndéanfar athruithe ar na srianta agus na roghanna seo.

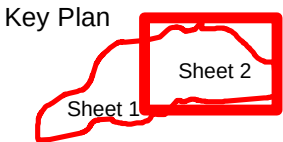

Job Title
N6 Galway City Transport Project
Scale: 1:25,000
Date: August 2015

I1	28/08/2015	EK	MH	EMC
Issue	Date	By	Chkd	Appd

Drawing Title
Cyan Route Option with Hydrogeology Constraints - Sheet 2 of 2
Drawing Status
Route Selection
Job No: 233985-00
Drawing No: Figure 3.4.2
Issue: I1