


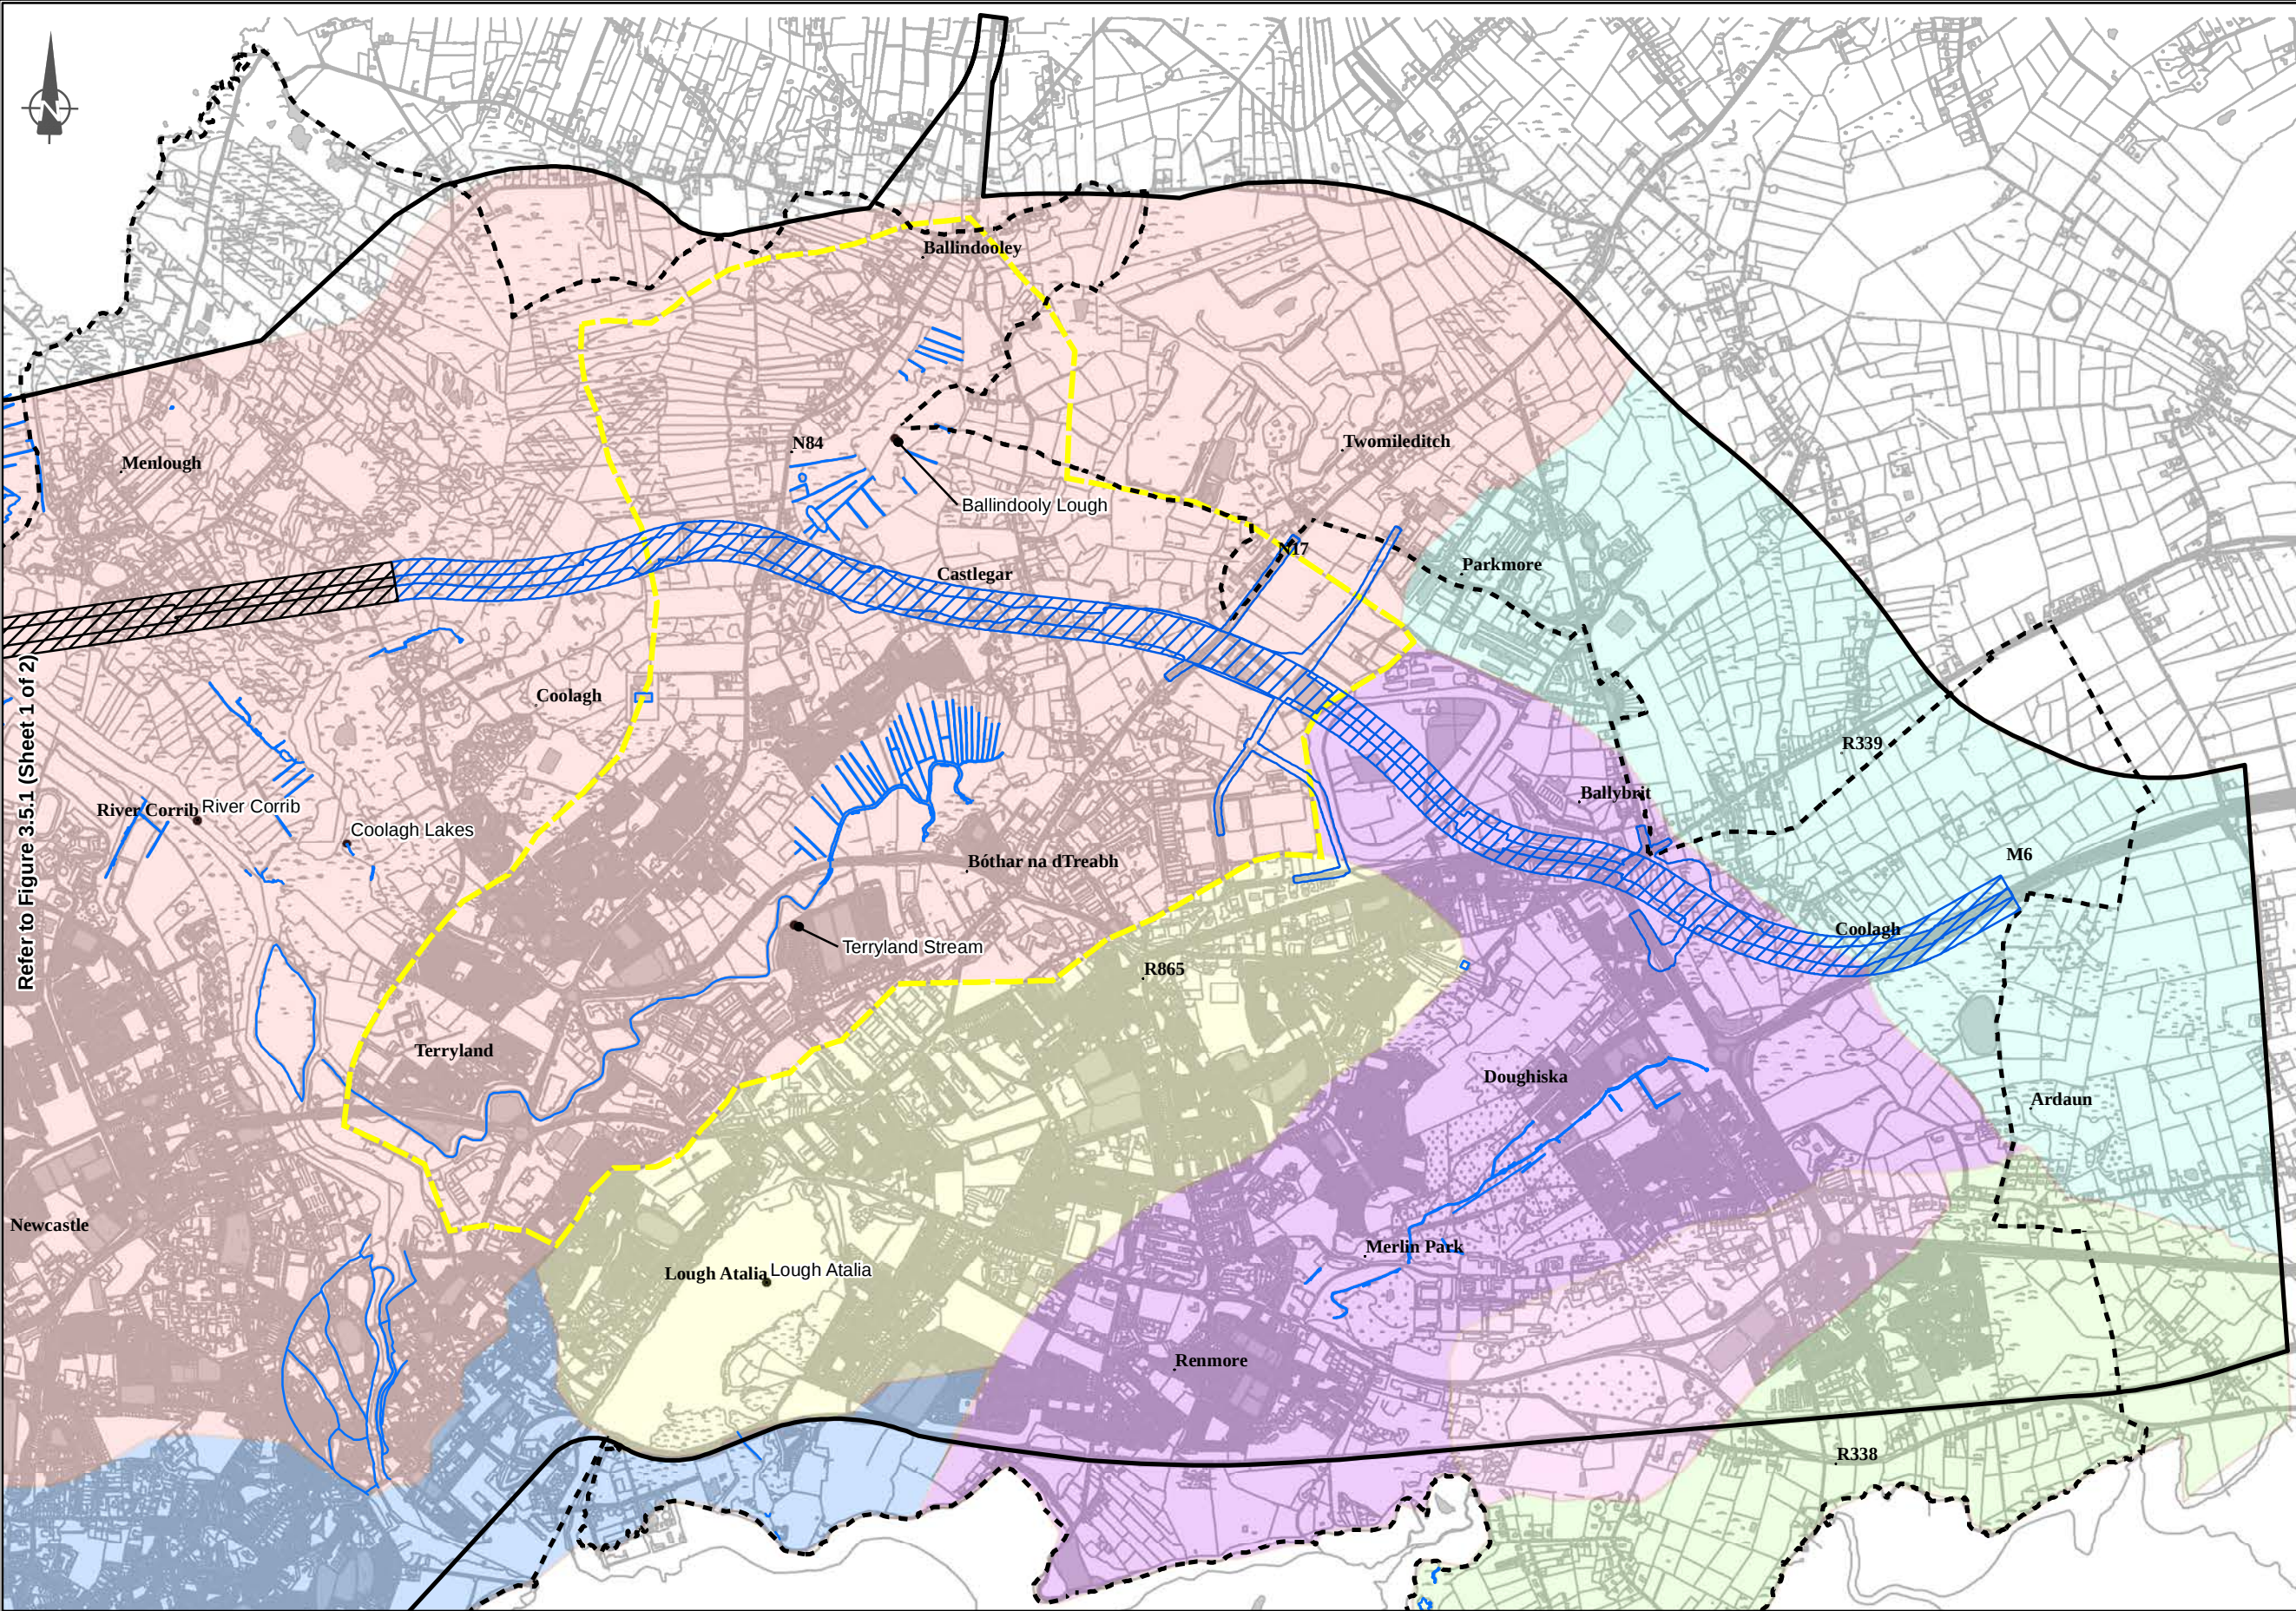

ROUTE SELECTION

Legend

Scheme Study Area Boundary

CityBoundary

Green 2 - Blue 2 Switch

Blue 2 Route Option

Green 2 Route Option

Catchment

1 - Sruthan na Libeirtí

2 - Trusky Stream

3 - Bearna Stream

4 - Knocknacarra Stream

5 - Galway City Coastal

6 - Corrib Catchment incl. Terryland River Valley

7 - Lough Atalia

8 - Doughiska

9 - Roscam

10 - Currageen

11 - Glenascaul

Sub Catchment

Watercourses

Refer to Figure 3.5.1 (Sheet 1 of 2)

© Ordnance Survey Ireland. All rights reserved. Licence number 2010/15CCMA/Galway County Council. Unauthorised reproduction infringes Ordnance Survey Ireland and Government of Ireland copyright.
© Suirbhéireacht Ordánais Éireann. Gach ceart ar chosaint. Uimhir chadúnais 2010/15CCMA/Comhairle Contae na Gaillimhe. Sáraíonn atáirgeadh neamhúdaraithe cóipcheart Shuirbhéireacht Ordánais Éireann agus Rialtas na hÉireann.

Disclaimer Note:
The constraints and options shown are draft only and subject to change. More detailed assessments, on-going studies and the information received from the public may result in changes to these constraints and options.
Nóta Séanta:
Tá na srianta agus na roghanna atá léirithe ina bhfoirm dréacht, d'fhéadfaí athraithe teacht orthu. Is mar thoradh ar mheasúnaithe níos mionchruinne, ar staidéar leanúnach agus ar eolas ón bpobal go ndéanfar athruithe ar na srianta agus na roghanna seo.

Clients

Key Plan

Sheet

Sheet 2

Consultant

Corporate House
City East Business Park
Ballybrit, Galway, Ireland
Tel +353 (0)91 460675
www.N6GalwayCity.ie
www.arup.ie

Job Title

N6 Galway City Transport Project

Scale: 1:25,000
Date: August 2015

I1	28/08/2015	DM	MH	EMC
Issue	Date	By	Chkd	Appd

Drawing Title

Green 2 - Blue 2 Switch Option with Hydrology Constraints - Drainage Catchments

Sheet 2 of 2

Drawing Status

Route Selection

Job No 233985-00

Drawing No Figure 3.5.2

Issue 11