


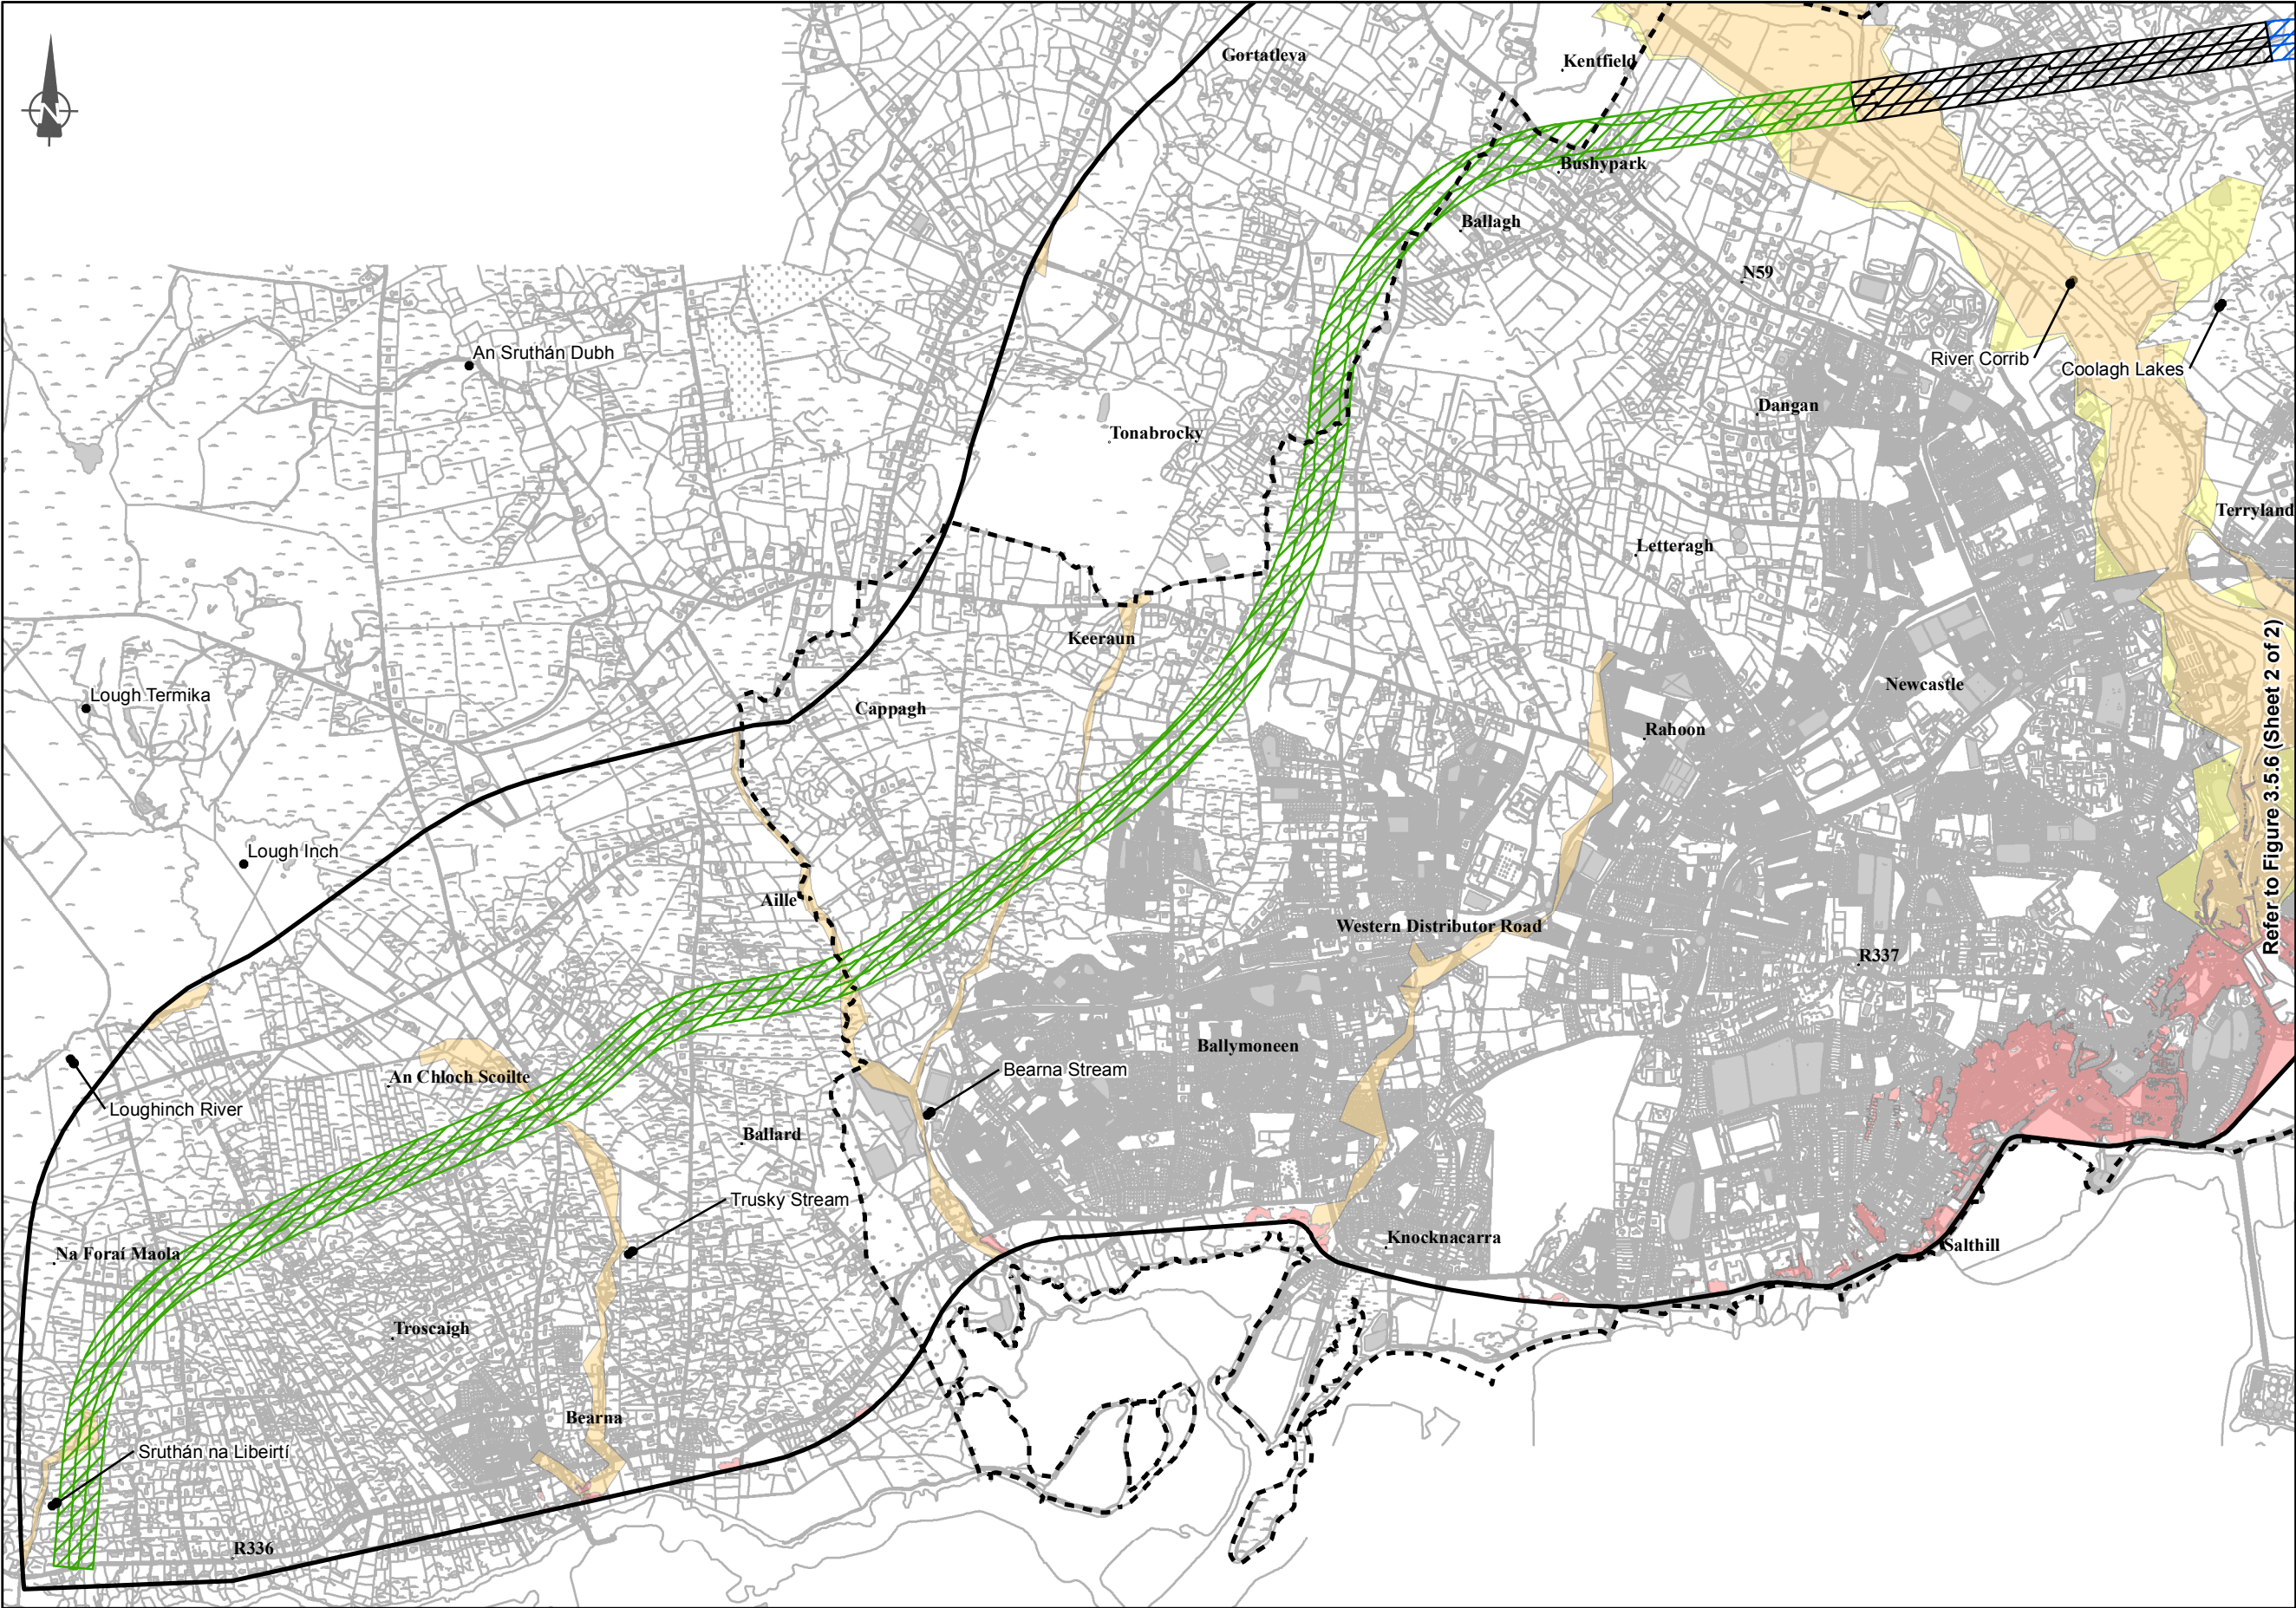

ROUTE SELECTION

Legend

- Scheme Study Area Boundary
- City Boundary
- Green 2 - Blue 2 Switch
- Blue 2 Route Option
- Green 2 Route Option

PFRAM Flood Risk

- Coastal Extreme
- Coastal Indicative
- Fluvial 100
- Fluvial 1000

Refer to Figure 3.5.6 (Sheet 2 of 2)

© Ordnance Survey Ireland. All rights reserved. Licence number 2010/15CCMA/Galway County Council. Unauthorised reproduction infringes Ordnance Survey Ireland and Government of Ireland copyright.
© Suirbhéireacht Ordánais Éireann. Gach ceart ar chosaint. Uimhir chadúnais 2010/15CCMA/Comhairle Contae na Gaillimhe. Sáraíonn atáirgeadh neamhúdarthaí cóipeacht Shuirbhéireacht Ordánais Éireann agus Rialtas na hÉireann.

Disclaimer Note:
The constraints and options shown are draft only and subject to change. More detailed assessments, on-going studies and the information received from the public may result in changes to these constraints and options.
Nóta Séanta:
Tá na srianta agus na roghanna atá léirithe ina bhfoirm dréacht, d'fhéadfaí athraithe teacht orthu. Is mar thoradh ar mheasúnaithe níos mionchruinne, ar staidéar leanúnach agus ar eolas ón bpobal go ndéanfar athruithe ar na srianta agus na roghanna seo.

Clients

- Galway City Council
- An Roipín Iompair Turasóireachta agus Spóirt
- N6 Galway City Transport Project
- Galway City Council
- TII

Key Plan

Consultant
ARUP
Corporate House
City East Business Park
Ballybrit, Galway, Ireland
Tel +353 (0)91 460675
www.N6GalwayCity.ie
www.arup.ie

Job Title
N6 Galway City Transport Project
Scale: 1:25,000
Date: August 2015

I1	28/08/2015	DM	MH	EMC
Issue	Date	By	Chkd	Appd

Drawing Title
Green 2 - Blue 2 Switch Option with Flood Risk Mapping - Fluvial & Coastal
Sheet 1 of 2
Drawing Status
Route Selection
Job No: 233985-00
Drawing No: Figure 3.5.5
Issue: I1