



Appendix A.15.3

ESBI Diversion Details




A.15.3 ESBI Diversion Details

Document Verification

Project title N6 Galway City Ring Road
Document title Appendix A.15.3 ESBI Diversion Details
Job number 233985-00
Document ref GCOB-4.04.03_30.10.9.15_A.15.3
File reference Appendix A.15.3

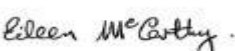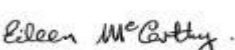Revision	Date	Filename	Appendix A.15.3 110kV Diversion Details		
Issue 1	26 July 2018	Description	Issued as A.15.3 to 2018 EIAR		
			Prepared by	Checked by	Approved by
		Name	Mary Hurley	Mary Hurley	Eileen McCarthy
		Signature			
Issue 2	28 March 2025	Filename	Appendix A.15.3 ESBI Diversion Details		
		Description	Issued for 2025 RFI Response		
			Prepared by	Checked by	Approved by
		Name	Trevor Van Rensburg	Mary Hurley	Eileen McCarthy
		Signature			
		Filename			
		Description			
			Prepared by	Checked by	Approved by
		Name			
		Signature			
		Filename			
		Description			
			Prepared by	Checked by	Approved by
		Name			
		Signature			

Issue Document Verification with Document ☒

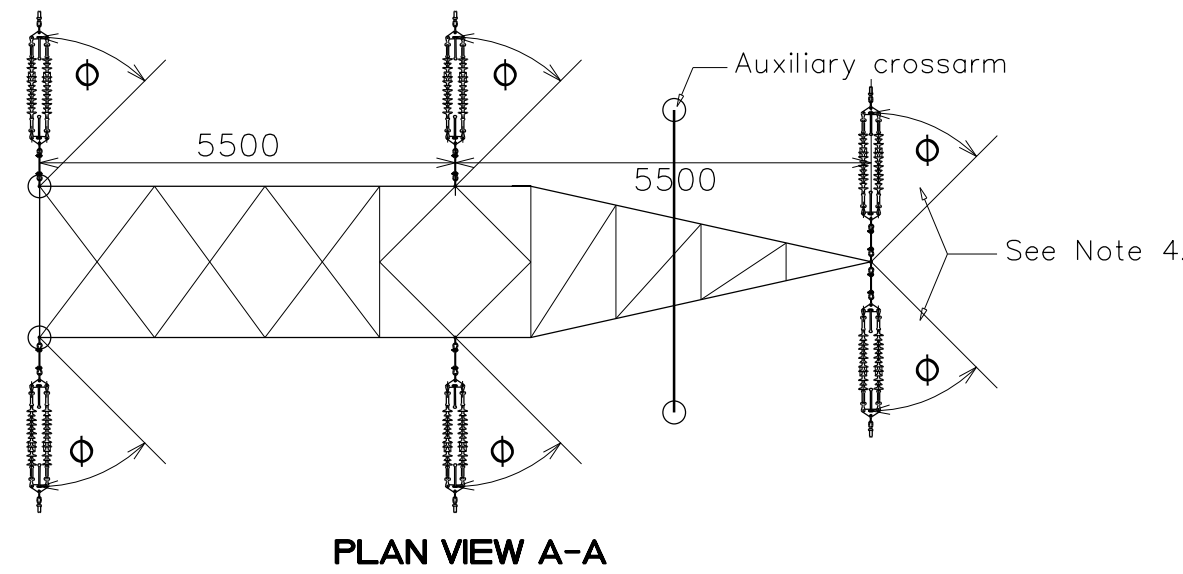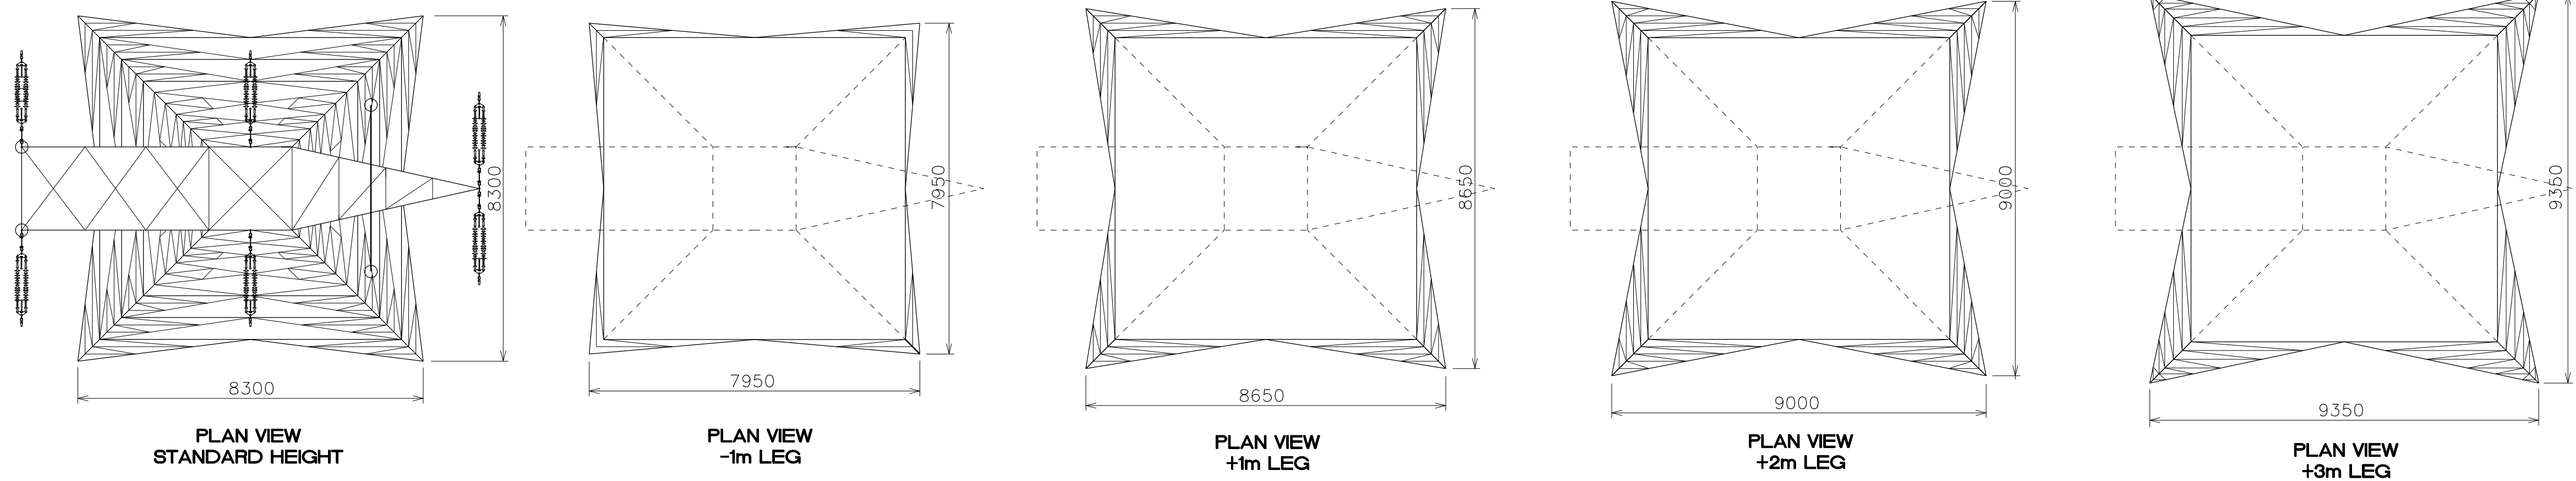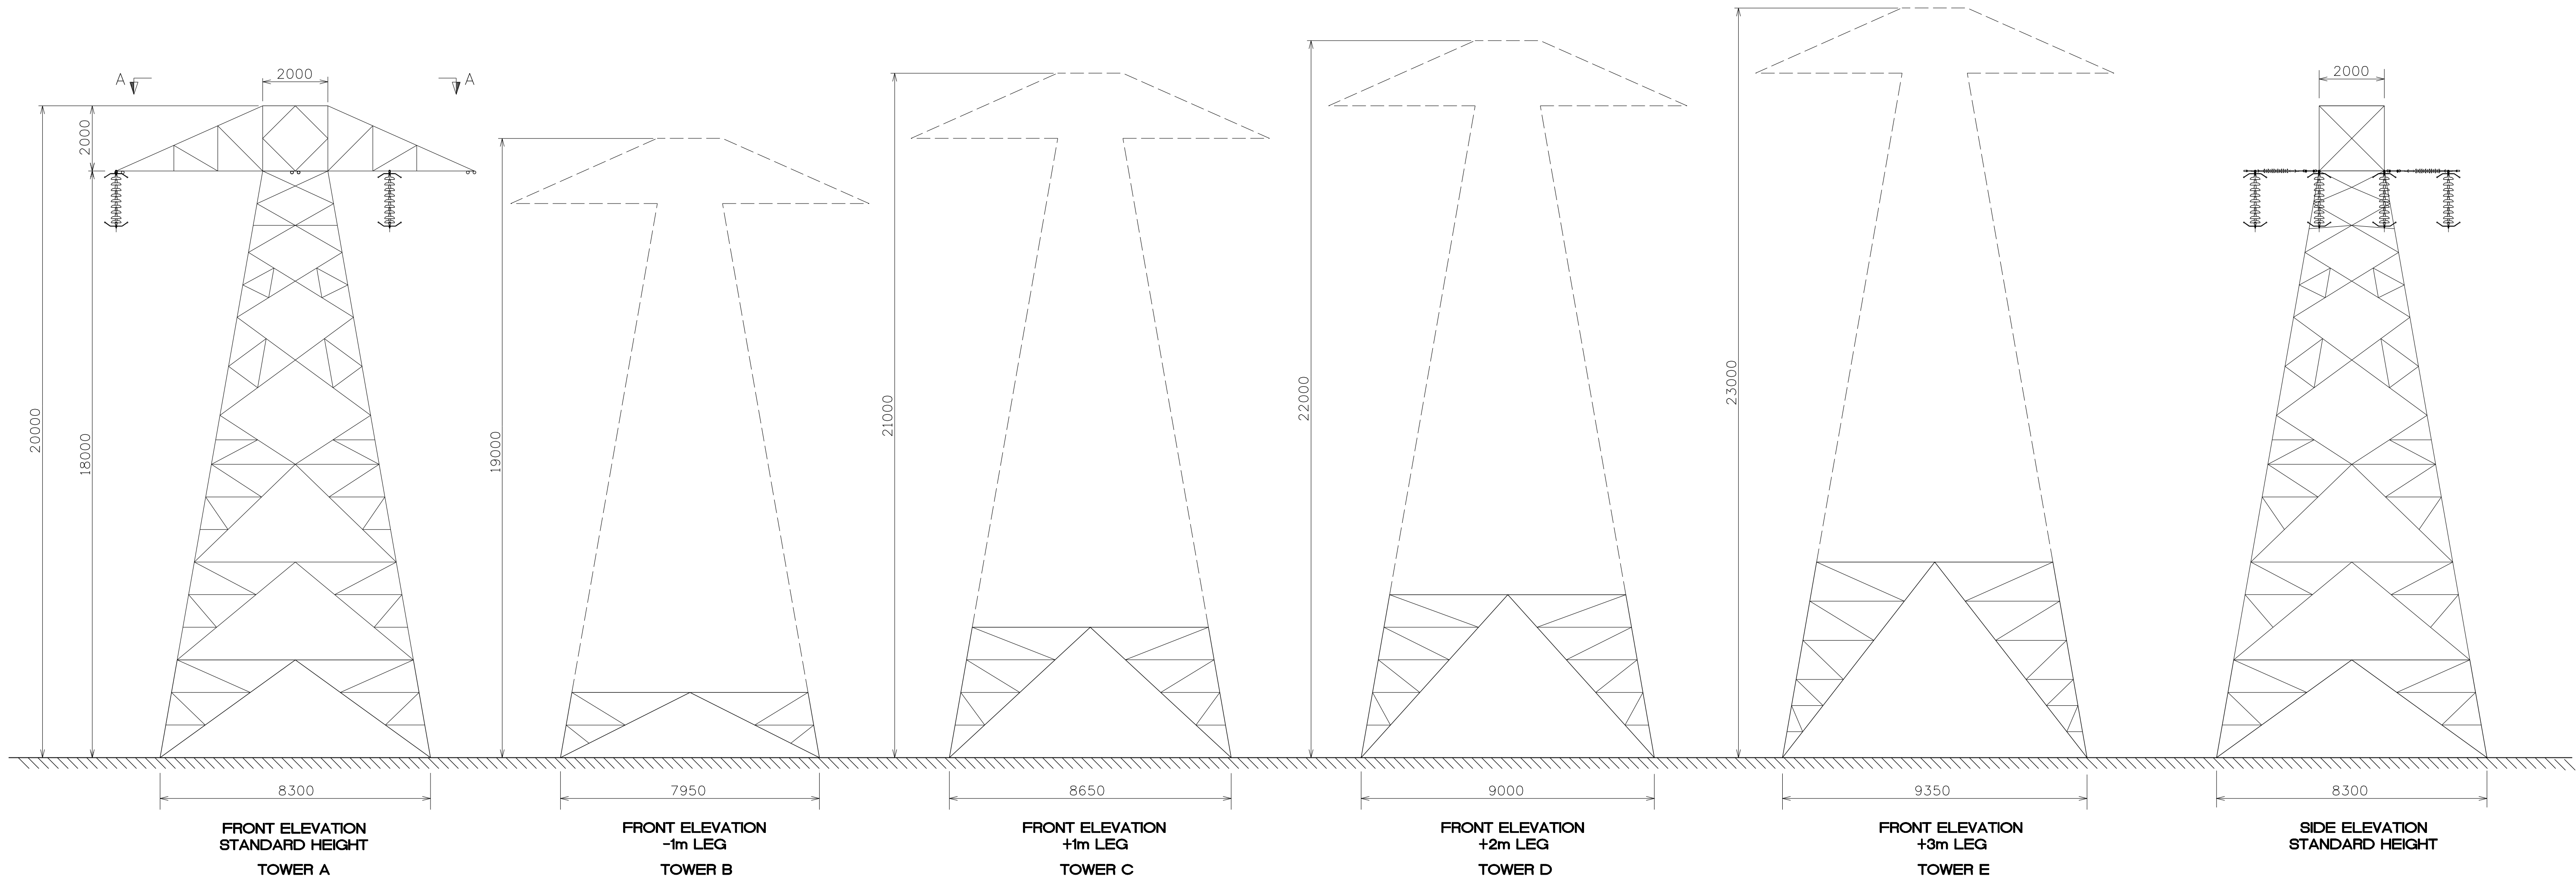

NOTES:

- STANDARD TOWER HEIGHT MAY BE VARIED USING LEG EXTENSIONS AS INDICATED.
- PLAN A-A IS COMMON TO ALL TOWER HEIGHTS.
- INTERNAL BRACING MAY CHANGE DEPENDING ON TOWER SUPPLIER.
- ORIENTATION OF INSULATOR ϕ IN PLAN WILL VARY FROM 0° - 45° FOR EACH TOWER LOCATION
- ALL DIMENSIONS IN MILLIMETRES UNLESS STATED OTHERWISE.
- ACTUAL DIMENSIONS MAY BE LESS THAN SHOWN ON DRAWING, DEPENDING ON TOWER SUPPLIER.

1.		DRAWING TITLE AND NOTES AMENDED.										
0.		25/01/12				DRAWING APPROVED.		AK	DT	PE	PE	
REV.	DATE	REVISION DESCRIPTION							DRN	PROD	VER	APP
PURPOSE OF ISSUE - PRELIMINARY UNLESS INDICATED												
TENDER ☐ CLIENT ☐ CONSTRUCTION ☐ AS-BUILT ☐ REVISED ☐												
Client		ESB NETWORKS										
Project		Materials										
Contract												
Drawing Title		110kV LINE - OUTLINE DRAWING FOR PLANNING RL1 & 3 SINGLE CIRCUIT STRAIN TOWERS WITHOUT SHIELDWIRE FOR ALL CHANGES IN-LINE DIRECTION UP TO 90° T18-MAX HEIGHT 23m										
Production Unit		High Voltage Engineering										
INTERNATIONAL ESB International, Stephen Court, 18-21 St. Stephen's Green, Dublin 2, Ireland. Tel: +353 (0)1 703 8000 Fax: +353 (0)1 703 8088 Email: marketing@esbi.ie Web: www.esbi.ie ESB International is a trading name of ESB Engineering & Facility Management Limited. Registered Office: as above Registered In Ireland No. 155249												
DRAWN A.King	PRODUCED D.Tuohy	VERIFIED P.Ennis	APPROVED C.Hughes	APPROVAL DATE 09/07/2014								
CLIENT REF TC206581		No. of Sheets 1	SHEET A1	SCALE 1/100								
DRAWING NUMBER PG567-D004-477-003-001												

