


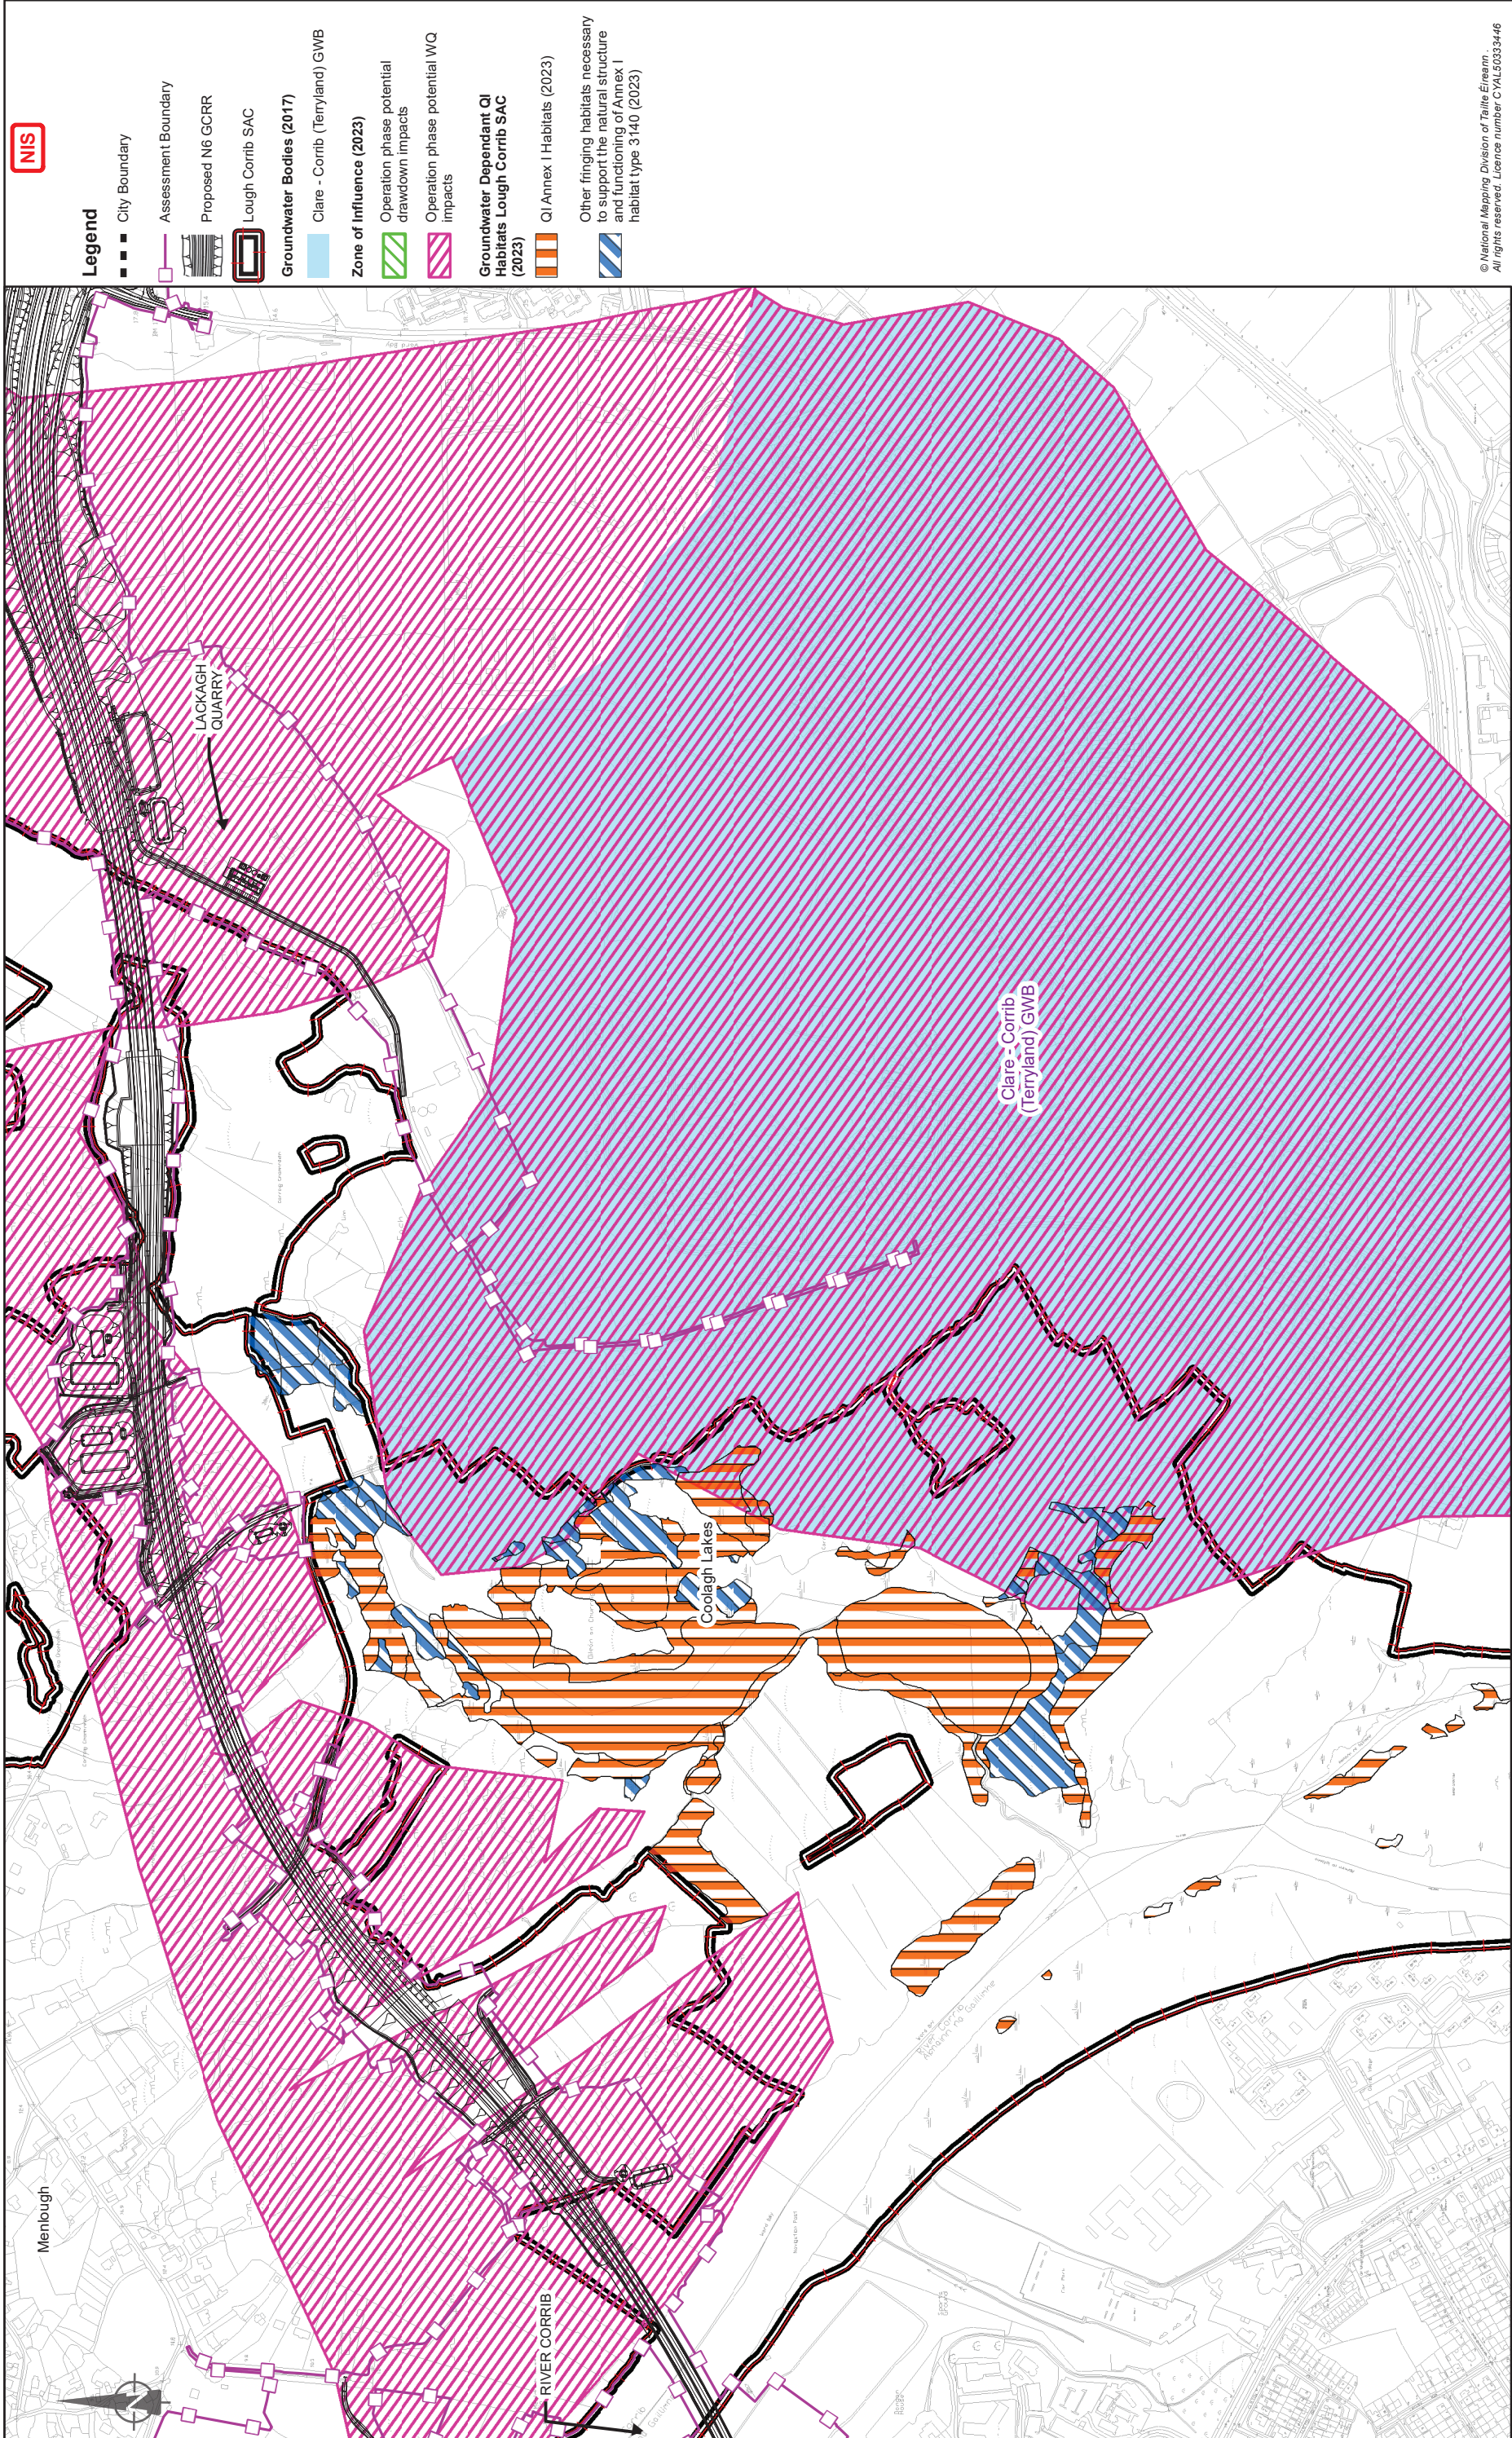

© National Mapping Division of Tairde Éireann
All rights reserved. Licence number CVAL3033446

Drawing Title		Drawing Status	
Clare - Corrib (Terryland) GWB		For Information	
Operational Hydrogeological		Job No	
Premitigation ZOI (2023).		233965	
Sheet 8 of 8		Drawing No	
		Figure 11.3.008	
		Issue	
		11	

Job Title		Scale:	
N6 Galway City Ring Road		1: 7500 @A3	
		Date:	
		February 2025	
		Issue	
		11	
		Date	
		28/02/2025	
		By	
		AG	
		EC	
		Chkd	
		MH	
		Appd	

Consultant

ARUP

Corporate House
City East Business Park
Ballyart, Galway, Ireland

Tel: +353 (0)91 460675
www.arup.ie

Key Plan