




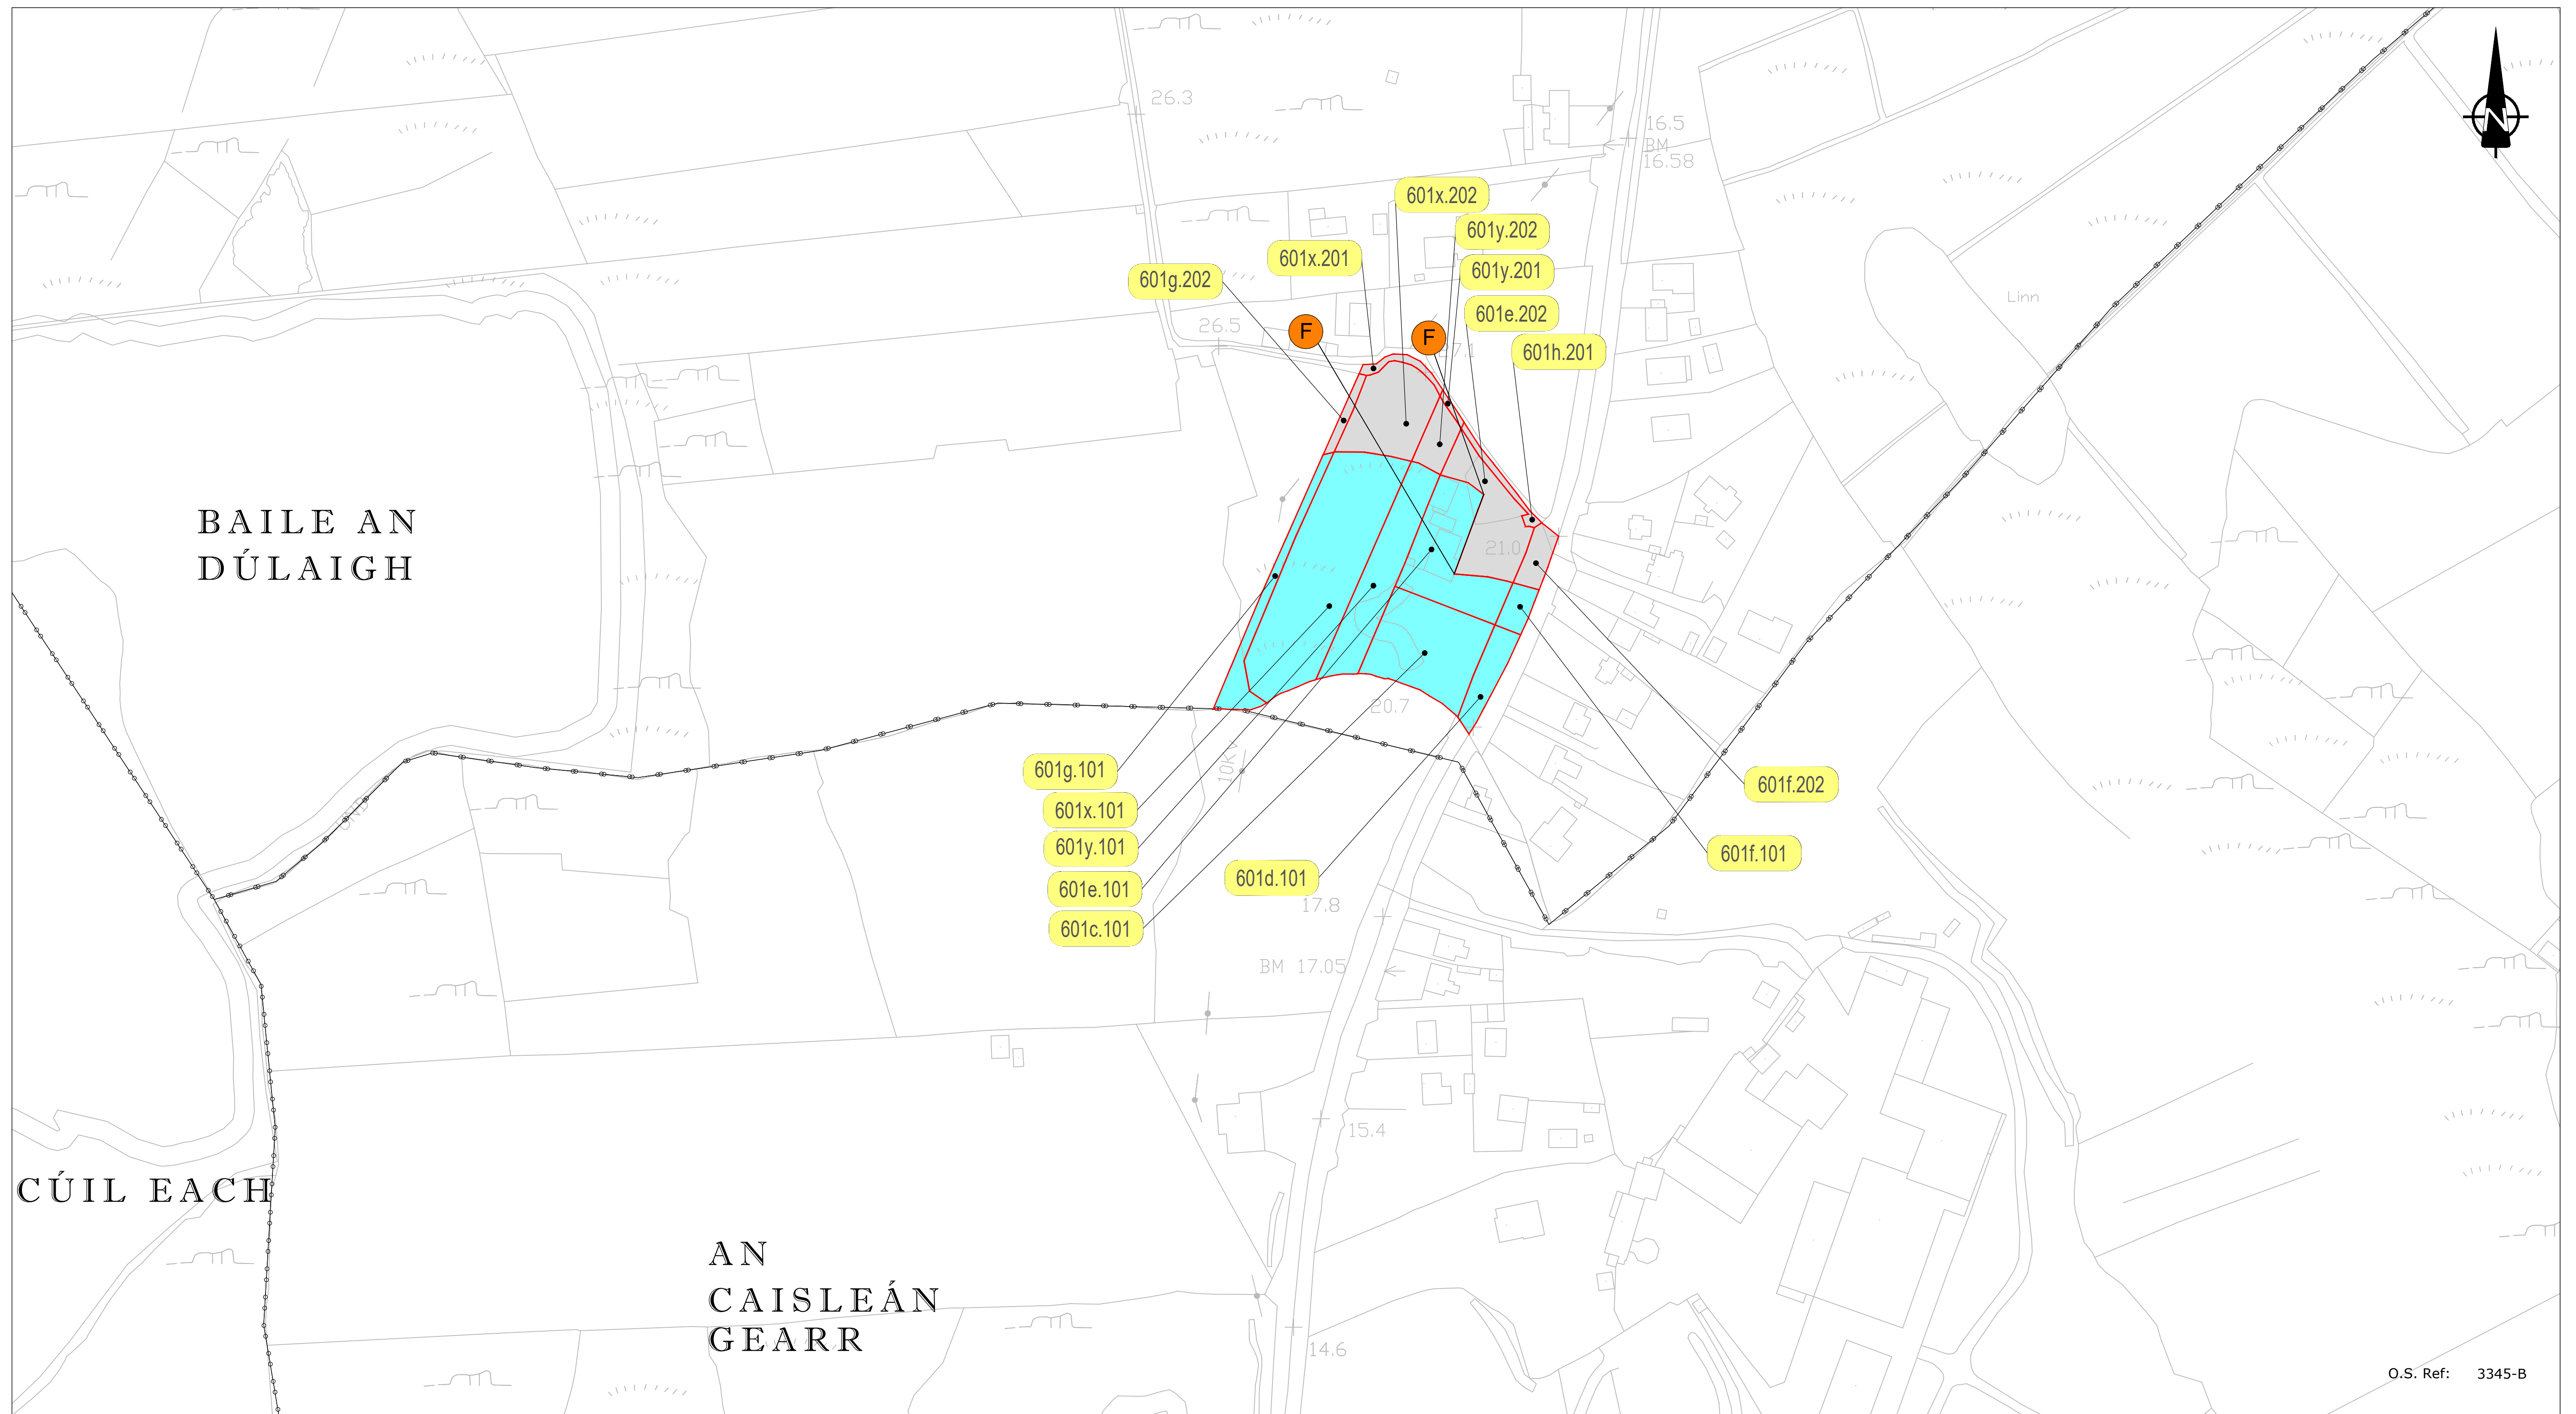


Legend:

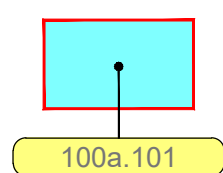


* SCHEDULE 1: Part 1 (Shaded in Blue)
(Lands proposed to be compulsory acquired
to provide a motorway)

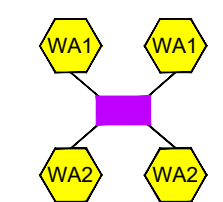


Wayleaves and Rights of Access under SCHEDULE 2

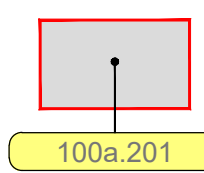


* SCHEDULE 1: Part 2 (Shaded in Grey)
(Lands proposed to be compulsory acquired
not forming part of a motorway)

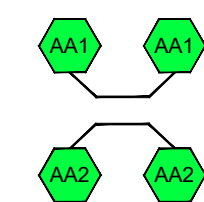


Public and private rights of way to be extinguished
under SCHEDULE 3

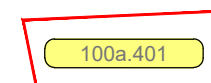

Lands affected under SCHEDULE 4

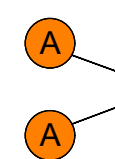

Motorway Termination Points

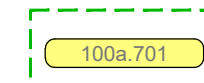

Planning Permissions which have been revoked or modified under SCHEDULE 7

- Townland Boundary

Note:
Townland Boundaries shown have been abstracted from Ordnance Survey Mapping and may not relate to existing features as surveyed.

Includes National Mapping Division of Tailte Éireann data reproduced under
Licence number 2CYAL50333446 Galway County Council.
Unauthorised reproduction infringes National Mapping Division of Tailte Éireann and Government of Ireland copyright.

© National Mapping Division of Tailte Éireann. All rights reserved. Licence number CYAL50333446.



GALWAY COUNTY COUNCIL
Comhairle Chontae na Gaillimh
Áras an Chontae, Prospect Hill,
Galway
H91 H6KX



GALWAY CITY COUNCIL
Comhairle Cathrach
na Gaillimhe
City Hall, College Road,
Galway
H91 X4K8

GALWAY COUNTY COUNCIL

N6 Galway City Ring Road Motorway Scheme 2018

Server Map

Rev	Date	Description	App
12	21/03/25	RFI Update 2025	EM

Server Map

Denis Christopher Higgins and Kathleen Higgins
& Sean Higgins
Sheet 1 of 1

Designed:GOD	File Name:	Drawing No.	Rev.
Drawn: KK	N6GCCR Server Map MO_601to647,698-700,657,702_dwg	N6-SM-601.1	I2
Checked: MH	Scale: 1:2500 (A3)		
Approved:EMC	Date: 28/09/2018		