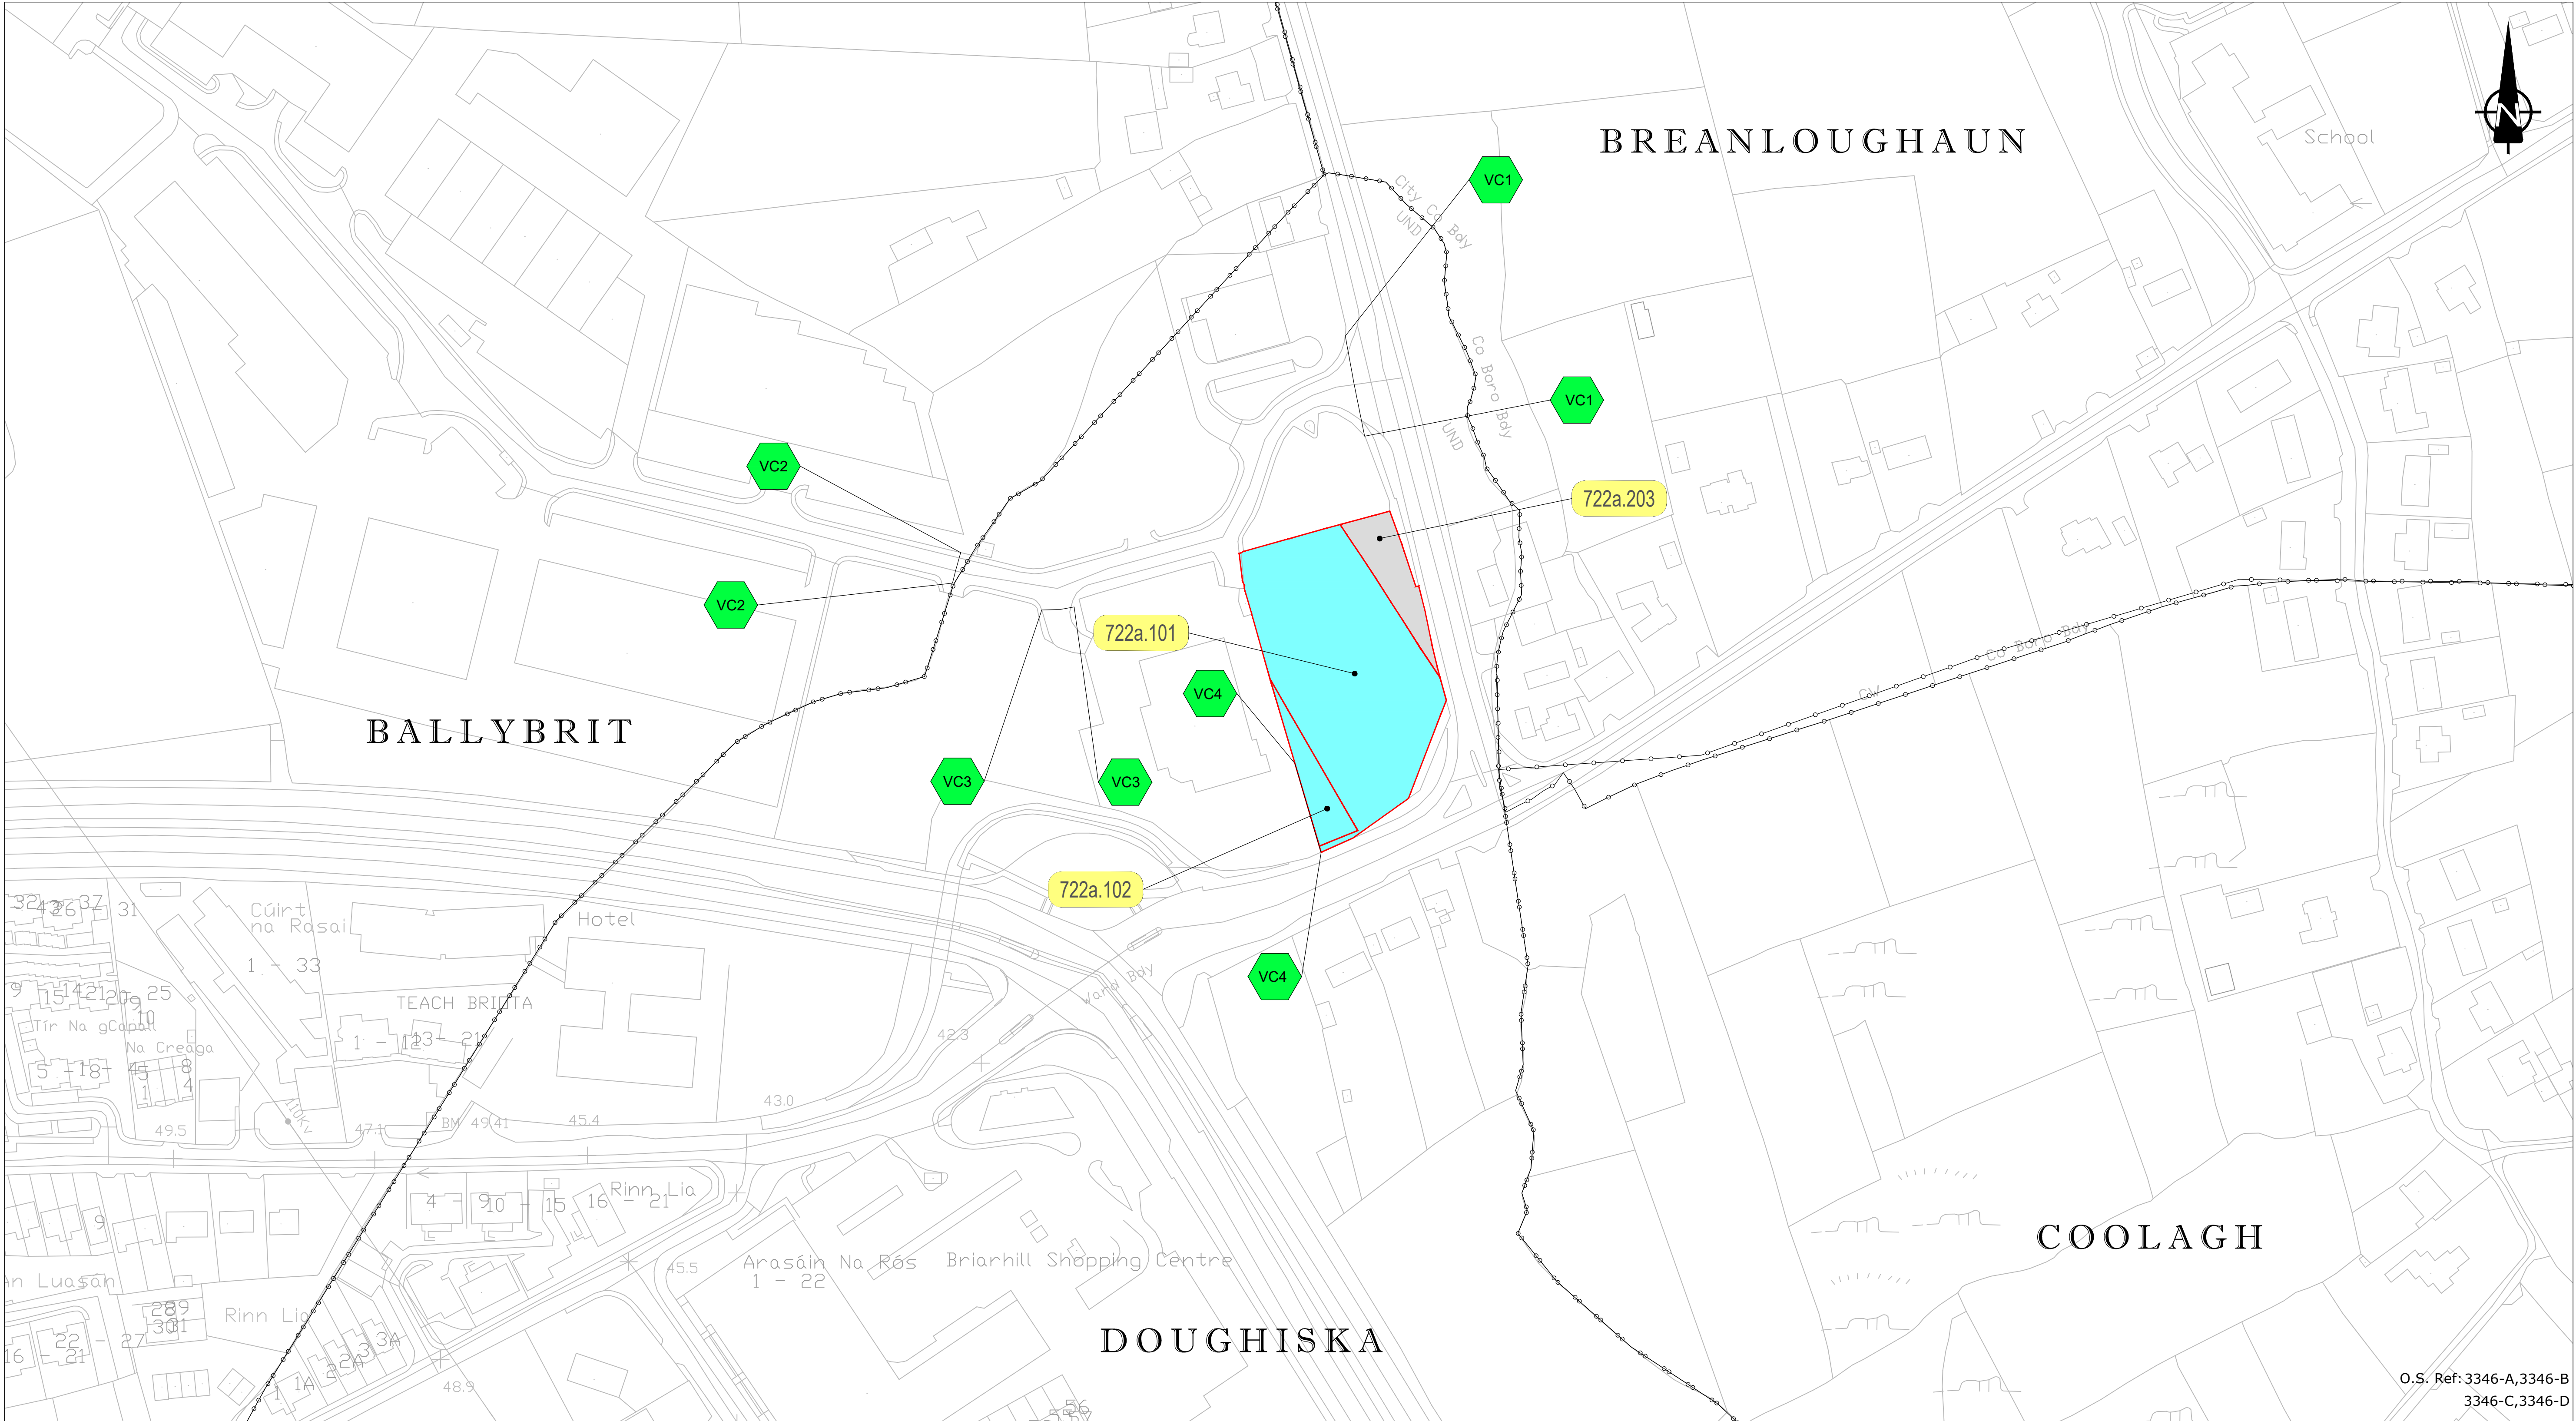




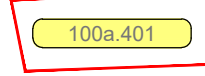
Legend:


100a.101

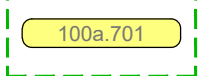
* SCHEDULE 1: Part 1 (Shaded in Blue)
(Lands proposed to be compulsory acquired to provide a motorway)


100a.201

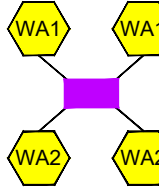
* SCHEDULE 1: Part 2 (Shaded in Grey)
(Lands proposed to be compulsory acquired not forming part of a motorway)


100a.401

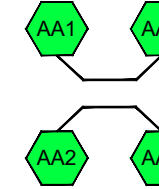
Lands affected under SCHEDULE 4


100a.701

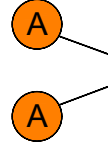
Planning Permissions which have been revoked or modified under SCHEDULE 7


WA1
WA2

Wayleaves and Rights of Access under SCHEDULE 2


AA1
AA2

Public and private rights of way to be extinguished under SCHEDULE 3


A
A

Motorway Termination Points



Townland Boundary
Note:
Townland Boundaries shown have been abstracted from Ordnance Survey Mapping and may not relate to existing features as surveyed.

Includes National Mapping Division of Tailte Éireann data reproduced under Licence number 2CYAL50333446 Galway County Council. Unauthorised reproduction infringes National Mapping Division of Tailte Éireann and Government of Ireland copyright.

© National Mapping Division of Tailte Éireann. All rights reserved. Licence number CYAL50333446.