



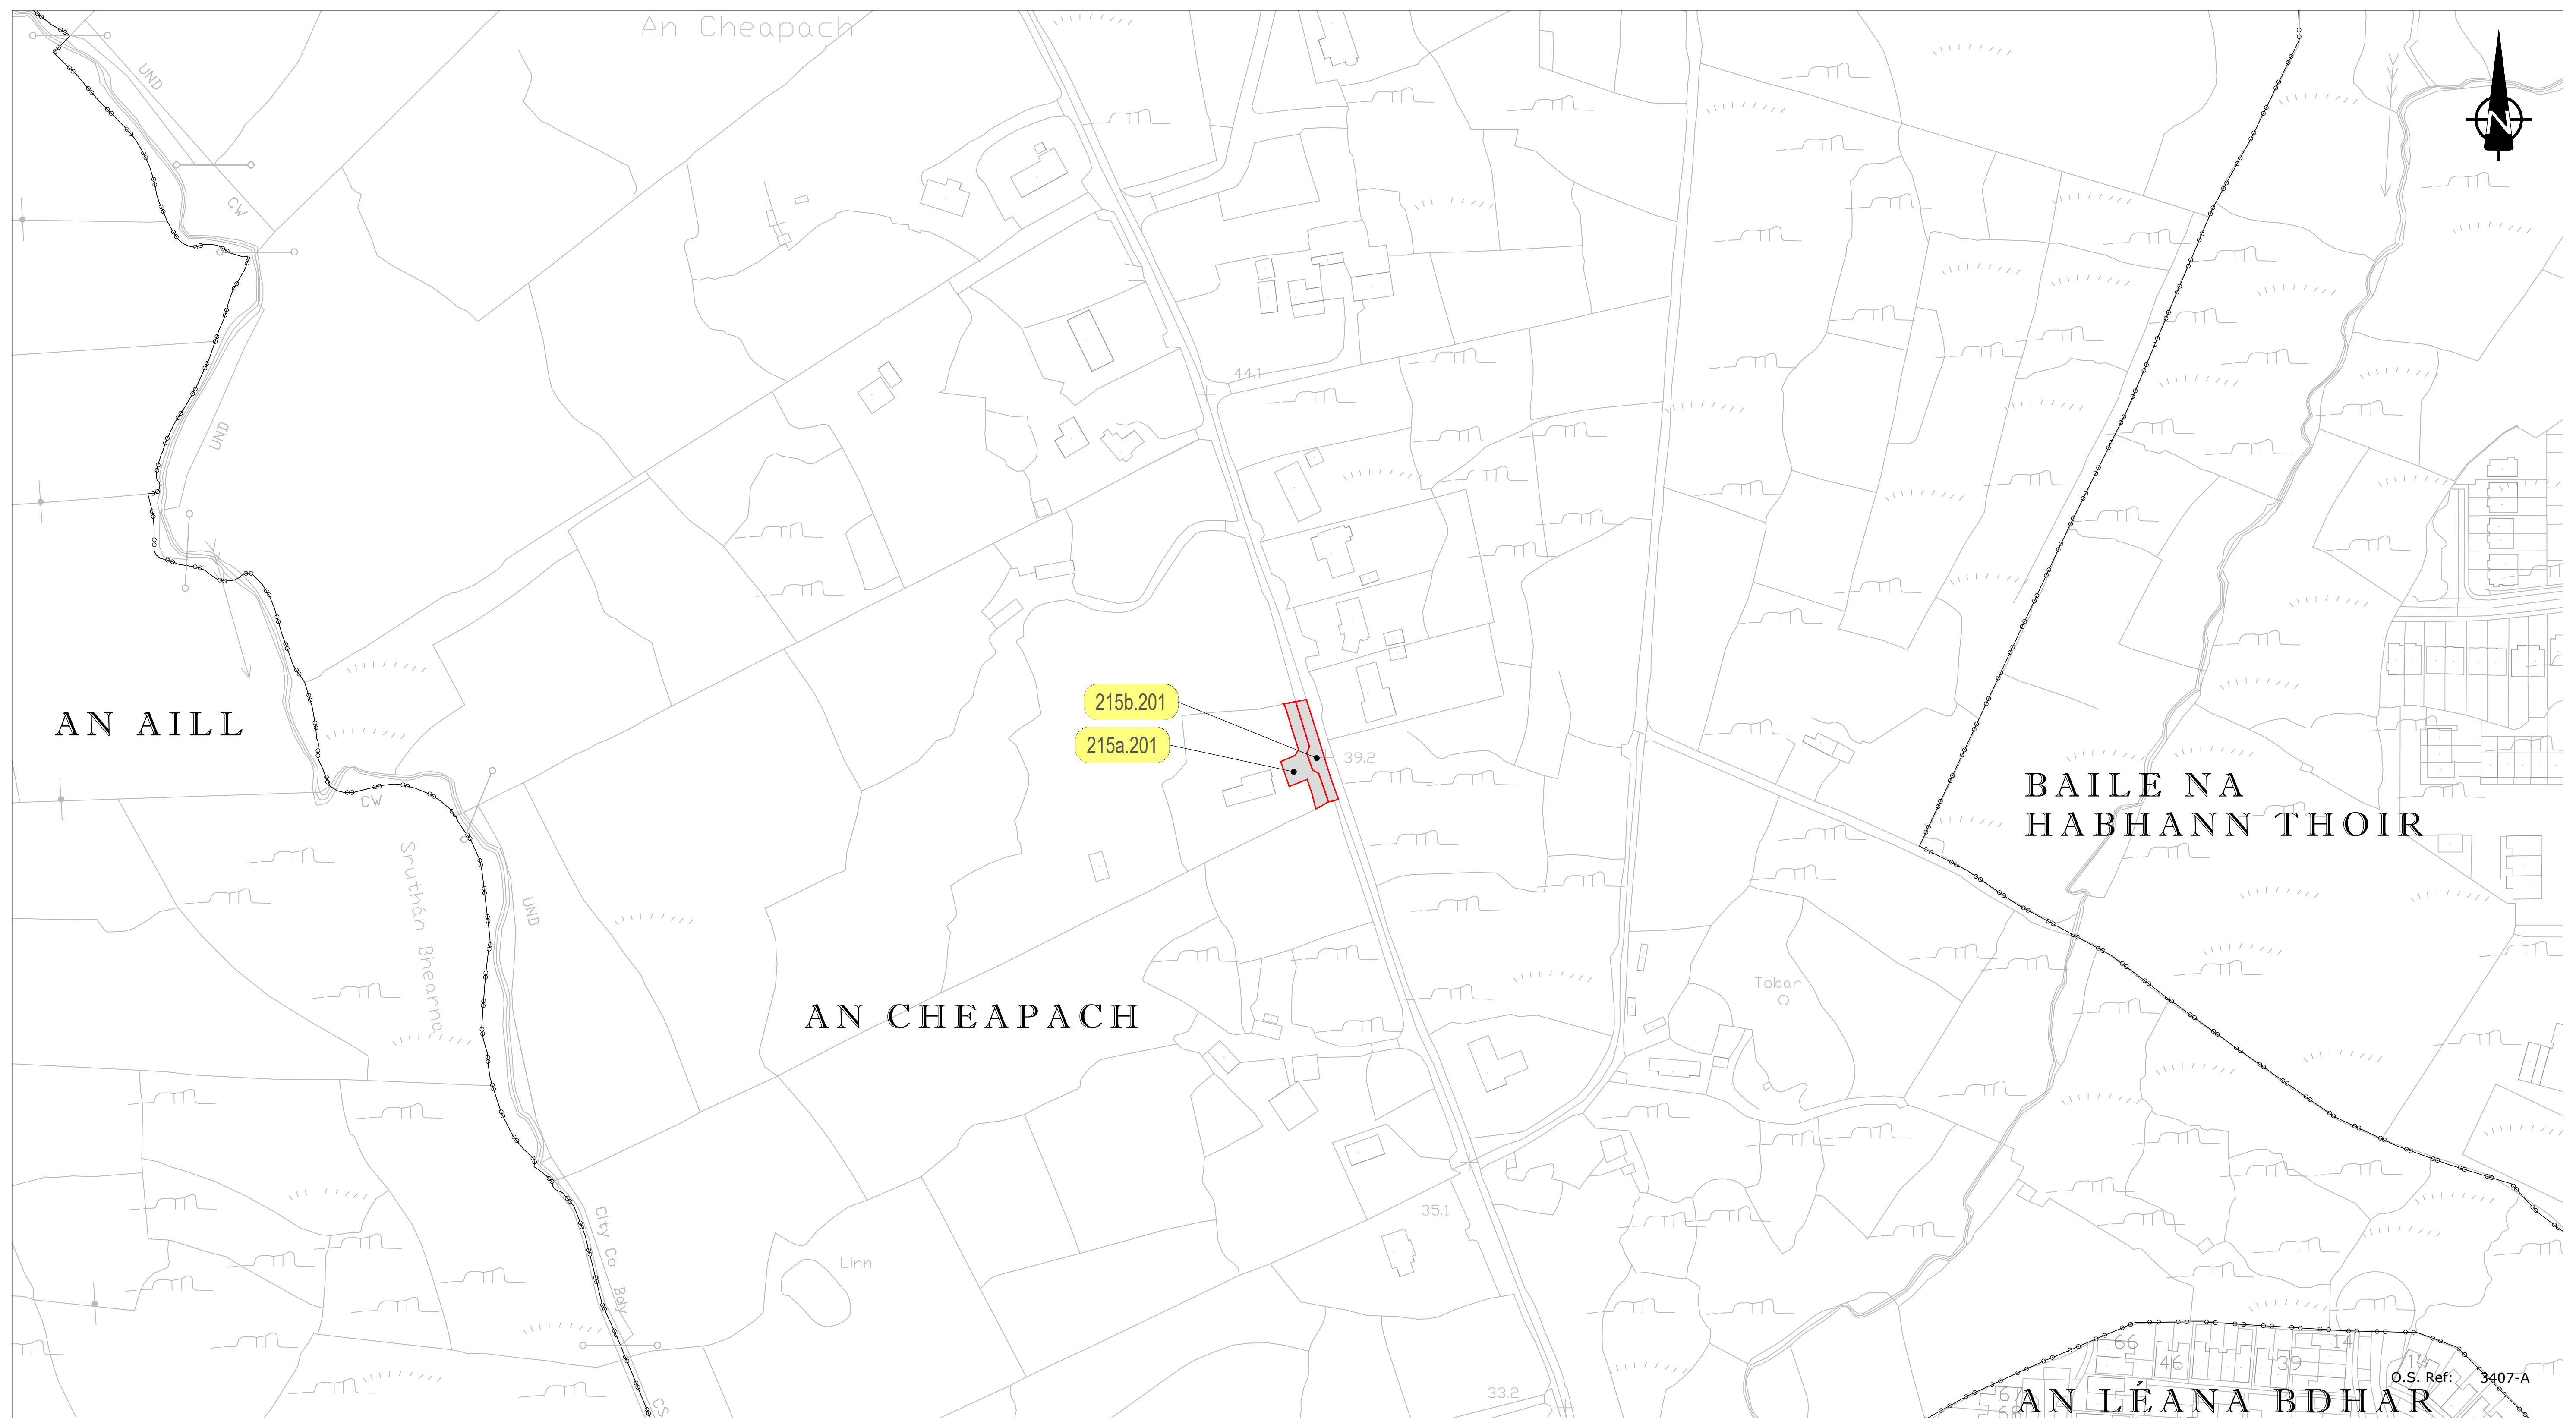


Legend:


LANDS PROPOSED TO BE COMPULSORILY ACQUIRED*

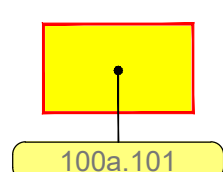


* SCHEDULE 1: Part 1 (Shaded in Yellow)
(Land proposed to be compulsory acquired to provide a protected road)

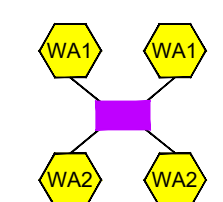


Wayleaves and Rights of Access under SCHEDULE 2

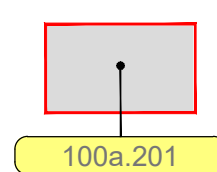


* SCHEDULE 1: Part 2 (Shaded in Grey)
(Land proposed to be compulsory acquired
not forming part of protected road)

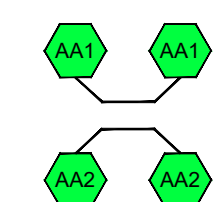


Public and private rights of way to be extinguished under SCHEDULE 3

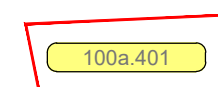

Lands affected under SCHEDULE 4

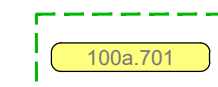

Planning Permissions which have been revoked or modified under SCHEDULE 7

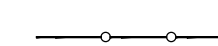

- Townland Boundary.

Note:
Townland Boundaries shown have been abstracted from Ordnance Survey
Mapping and may not relate to existing features as surveyed.

Includes National Mapping Division of Tailte Éireann data reproduced under
licence number 2CYAL50333446 Galway County Council.
Unauthorised reproduction infringes National Mapping Division of Tailte Éireann and Government of Ireland copyright.

© National Mapping Division of Tailte Éireann. All rights reserved. Licence number CYAL50333446.



**GALWAY COUNTY
COUNCIL**
Comhairle Chontae na Gaillimh
Áras an Chontae, Prospect Hill,
Galway
H91 H6KX



GALWAY CITY COUNCIL
Comhairle Cathrach
na Gaillimhe
City Hall, College Road,
Galway
H91 X4K8

GALWAY COUNTY COUNCIL

N6 Galway City Ring Road Protected Road Scheme 2018

Server Map

Rev	Date	Description	App
12	21/03/25	RFI Update 2025	EM

Server Map

Michael and Geraldine O'Flaherty

Sheet 1 of 1

Designed:GOD	File Name:	Drawing No.	Rev.
Drawn: KK	N6GCRR Server Map PRO_193-235,304-308_dwg	N6-SM-215.1	I2
Checked: MH	Scale:		
Approved:EMC	Date:		
	1:2500 (A3)		
	28/09/2018		