


Cross Sections

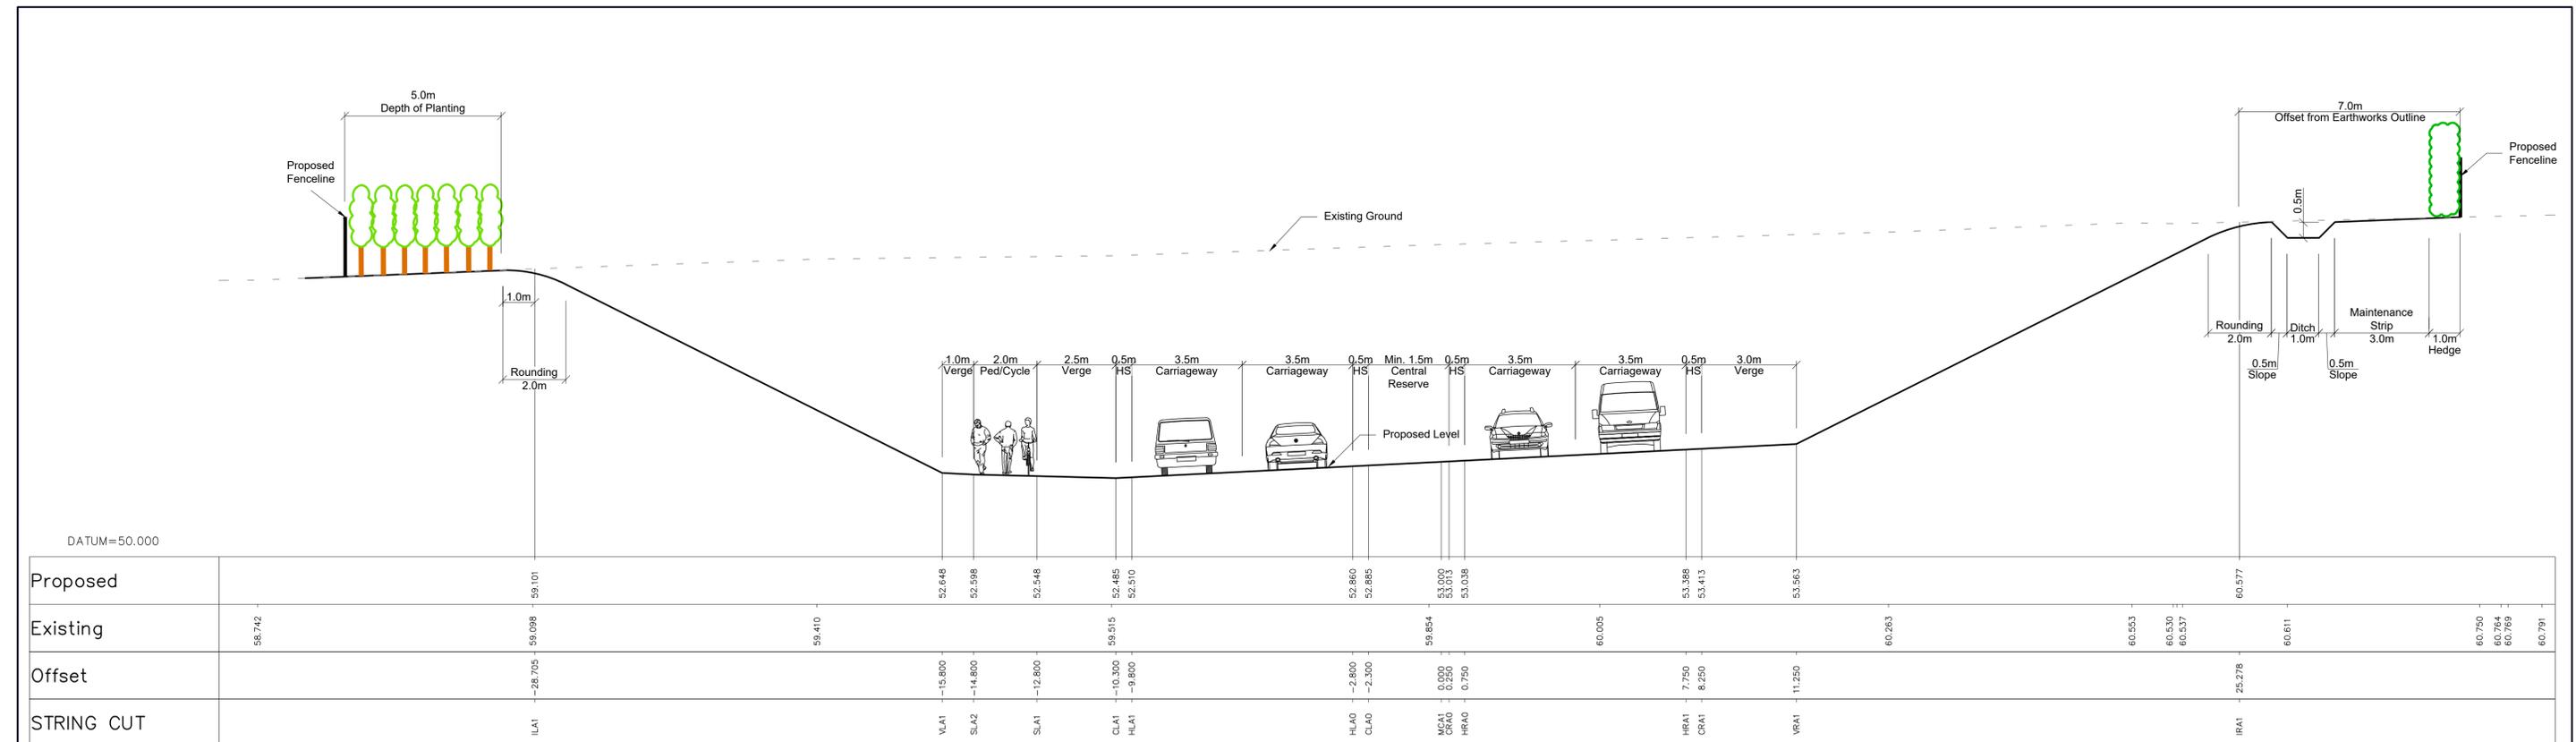

Chainage=490.000
Scale Horiz 1:100 Vert 1:100

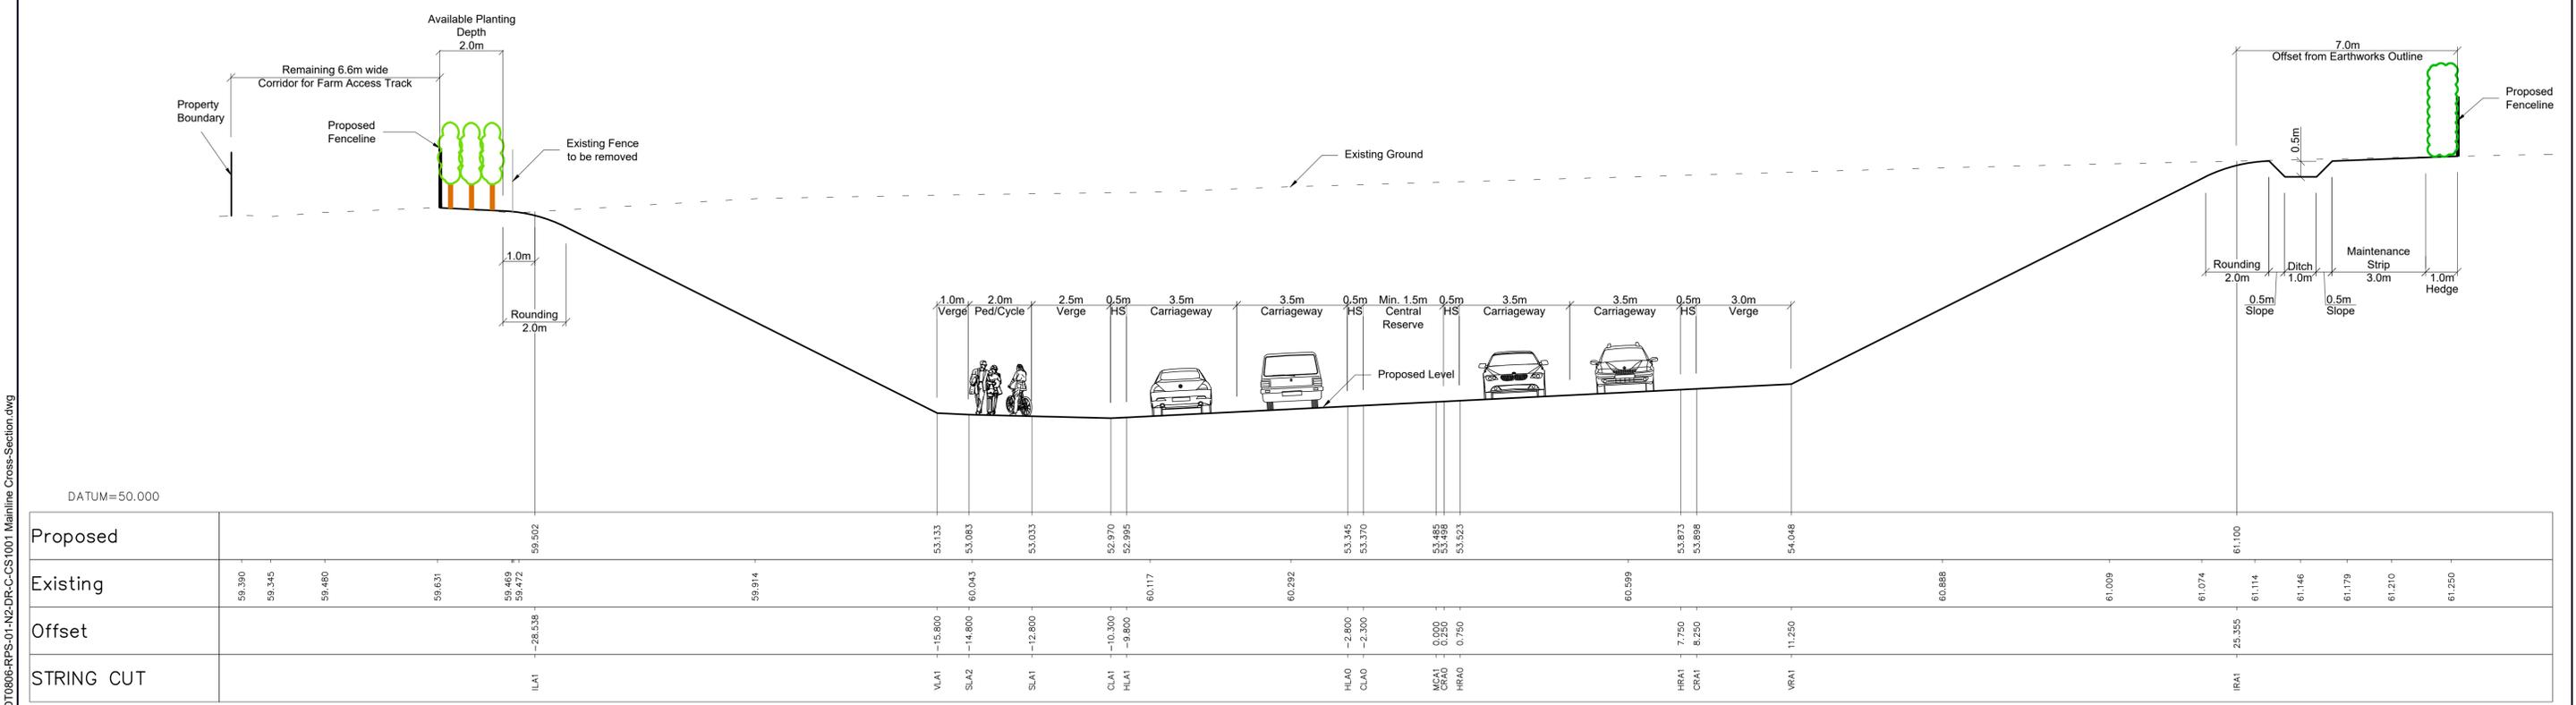

Chainage=480.000
Scale Horiz 1:100 Vert 1:100

© National Mapping Division of Tailte Éireann. All rights reserved.
Licence number CYAL50320677/MeathCountyCouncil

Client

comhairle chontae na mi
meath county council

General Notes

(i) Hard copies, dwf and pdf will form a controlled issue of the drawing. All other formats (dwg etc.) are deemed to be an uncontrolled issue and any work carried out based on these files is at the recipients own risk. RPS will not accept any responsibility for any errors from the use of these files, either by human error by the recipient, listing of the un-dimensioned measurements, compatibility with the recipients software, and any errors arising when these files are used to aid the recipients drawing production, or setting out on site.

(ii) DO NOT SCALE, use figured dimensions only.

(iii) This drawing is the property of RPS, it is a project confidential classified document. It must not be copied used or its contents divulged without prior written consent. The needs and expectations of client and RPS must be considered when working with this drawing.

(iv) Information including topographical survey, geotechnical investigation and utility detail used in the design have been provided by others.

(v) All Levels refer to Ordnance Survey Datum, Malin Head.

Rev	Date	Drawn By	Amendment / Issue	App
C01	12/06/23	MRD	FINAL ISSUE	MM

West Pier
Business Campus
Dun Laoghaire
Co Dublin

T +353 1 4882900
F +353 1 2835676
W www.rpsgroup.com/ireland
E ireland@rpsgroup.com

File Identifier
MTD0806-RPS-01-N2-DR-C-CS1001

Scale	1:100 @ A1 1:200 @ A3
Created on	16/06/2021
Sheets	1 of 1

Project
N2 SLANE BYPASS AND PUBLIC REALM ENHANCEMENT SCHEME



Title
MAINLINE - CROSS-SECTIONS

CHAINAGE 480.000 & 490.000

Drawing Number
CS1001

Status
A1

Rev
C01

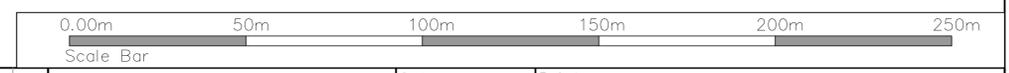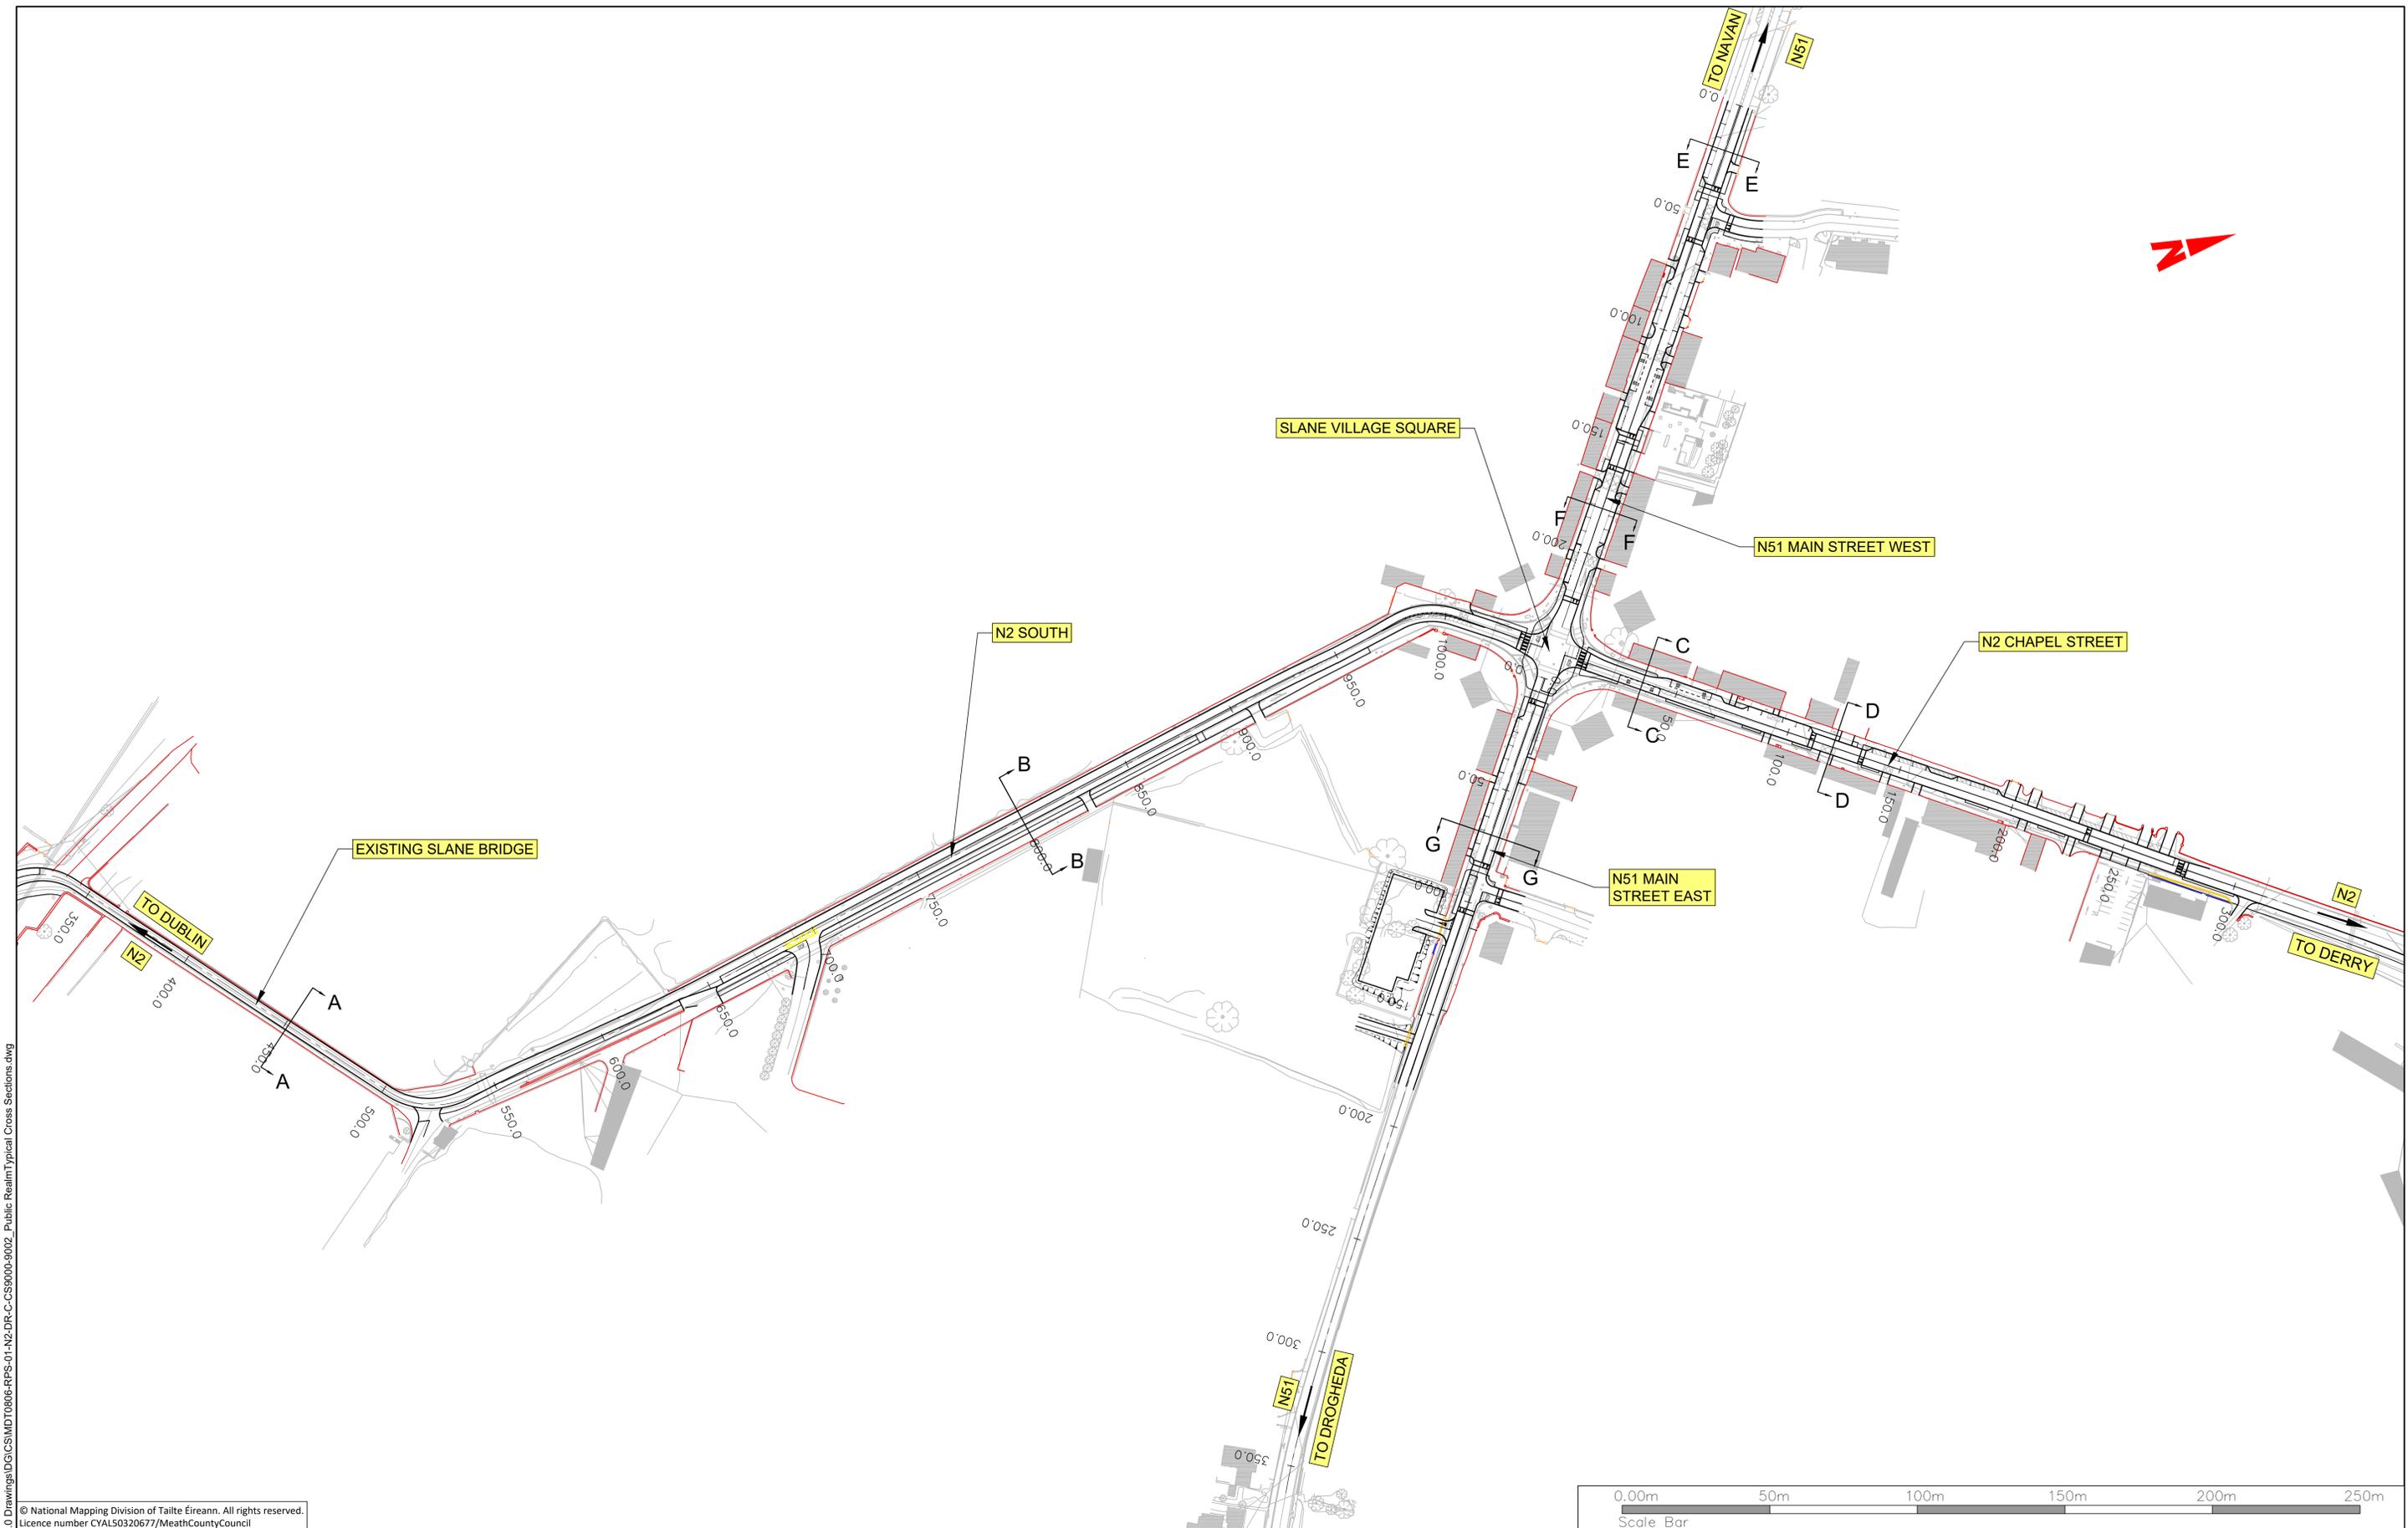

R:\MDT0806_N2_Slaine Bypass\8_0 Drawings\DWG\CS\MDT0806-RPS-01-N2-DR-C-CS9000-9002_Public Realm\Typical Cross Sections.dwg

© National Mapping Division of Tailte Éireann. All rights reserved.
Licence number CYAL50320677/MeathCountyCouncil

Client

General Notes

(i) Hard copies, dwf and pdf will form a controlled issue of the drawing. All other formats (dwg etc.) are deemed to be an uncontrolled issue and any work carried out based on these files is at the recipient's own risk. RPS will not accept any responsibility for any errors from the use of these files, either by human error by the recipient, listing of the un-dimensioned measurements, compatibility with the recipient's software, and any errors arising when these files are used to aid the recipient's drawing production, or setting out on site.

(ii) DO NOT SCALE, use figured dimensions only.

(iii) This drawing is the property of RPS, it is a project confidential classified document. It must not be copied used or its contents divulged without prior written consent. The needs and expectations of client and RPS must be considered when working with this drawing.

(iv) Information including topographical survey, geotechnical investigation and utility detail used in the design have been provided by others.

(v) All Levels refer to Ordnance Survey Datum, Malin Head.

Rev	Date	Drawn By	Amendment / Issue	App
C01	12/06/23	MB	FINAL ISSUE	MW

West Pier
Business Campus
Dun Laoghaire
Co Dublin

T +353 1 4882900
F +353 1 2835676
W www.rpsgroup.com/ireland
E ireland@rpsgroup.com

File Identifier
MDT0806-RPS-01-N2-DR-C-CS9000-9002

Scale	1:1,250 @ A1 1:2,500 @ A3
Created on	16/12/2021
Sheets	01 of 01

Project N2 SLANE BYPASS AND PUBLIC REALM ENHANCEMENT SCHEME		
Title SLANE PUBLIC REALM DESIGN TYPICAL CROSS SECTIONS LAYOUT SHEET		
Drawing Number CS9000	Status A1	Rev C01

R:\MDT0806_N2_Slaine Bypass\8_0 Drawings\DWG\CS\MDT0806-RPS-01-N2-DR-C-CS9000-9002_Public Realm\Typical Cross Sections.dwg

© National Mapping Division of Tailte Éireann. All rights reserved.
Licence number CYAL50320677/MeathCountyCouncil

Client

comhairle chontae na mí
meath county council

General Notes

(i) Hard copies, dxf and pdf will form a controlled issue of the drawing. All other formats (dwg etc.) are deemed to be an uncontrolled issue and any work carried out based on these files is at the recipients own risk. RPS will not accept any responsibility for any errors from the use of these files, either by human error by the recipient, listing of the un-dimensioned measurements, compatibility with the recipients software, and any errors arising when these files are used to aid the recipients drawing production, or setting out on site.

(ii) DO NOT SCALE, use figured dimensions only.

(iii) This drawing is the property of RPS, it is a project confidential classified document. It must not be copied used or its contents divulged without prior written consent. The needs and expectations of client and RPS must be considered when working with this drawing.

(iv) Information including topographical survey, geotechnical investigation and utility detail used in the design have been provided by others.

(v) All Levels refer to Ordnance Survey Datum, Malin Head.

Rev	Date	Drawn By	Amendment / Issue	App
C01	12/06/23	MB	FINAL ISSUE	MW

West Pier
Business Campus
Dun Laoghaire
Co Dublin

T +353 1 4882900
F +353 1 2835676
W www.rpsgroup.com/ireland
E ireland@rpsgroup.com

File Identifier
MDT0806-RPS-01-N2-DR-C-CS9000-9002

Scale
AS SHOWN @ A1
@ A3

Created on
16/12/2021

Sheets
01 of 02


Project
N2 SLANE BYPASS AND PUBLIC REALM ENHANCEMENT SCHEME

Title
SLANE PUBLIC REALM DESIGN
TYPICAL CROSS SECTIONS
(SHEET 1 OF 2)


Drawing Number
CS9001

Status
A1



Rev
C01

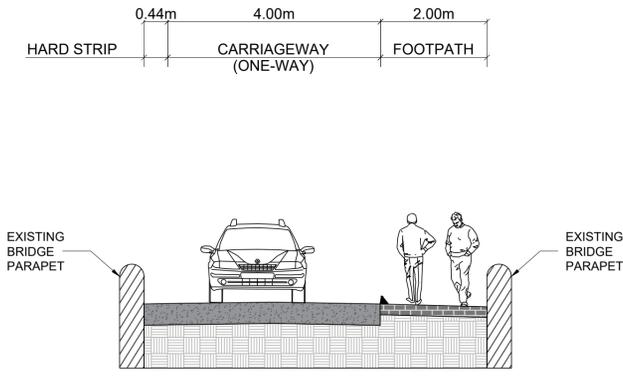


CROSS SECTION A-A
Scale 1:50@A1, 1:100@A3

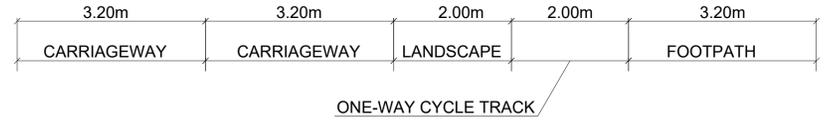


CROSS SECTION B-B
Scale 1:50@A1, 1:100@A3

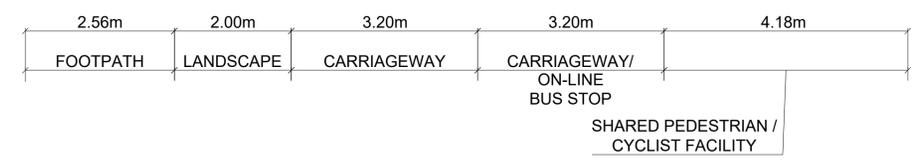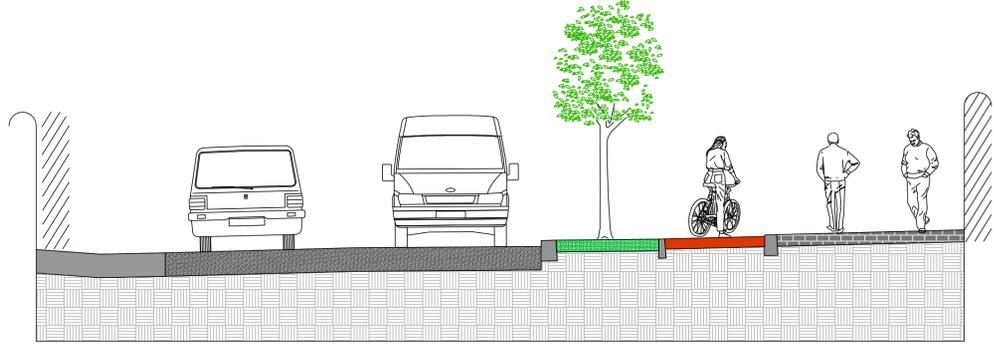


CROSS SECTION C-C
Scale 1:50@A1, 1:100@A3


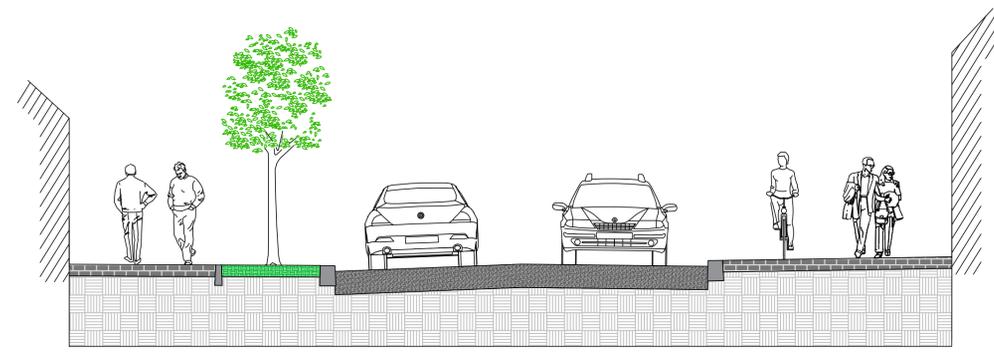


CROSS SECTION D-D
Scale 1:50@A1, 1:100@A3


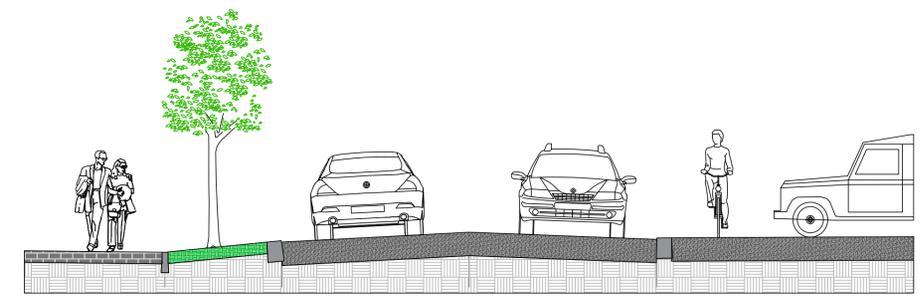


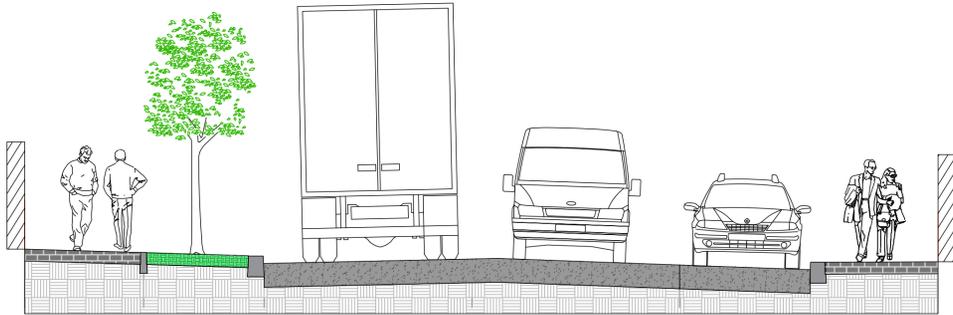

CROSS SECTION E-E
Scale 1:50@A1, 1:100@A3

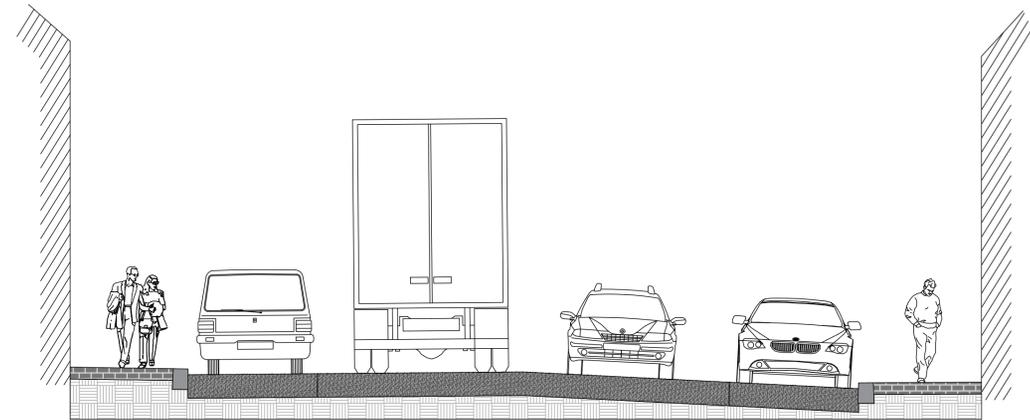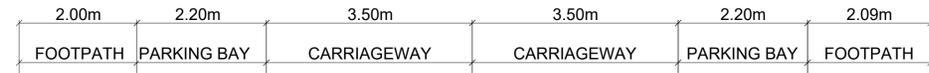

CROSS SECTION F-F
Scale 1:50@A1, 1:100@A3

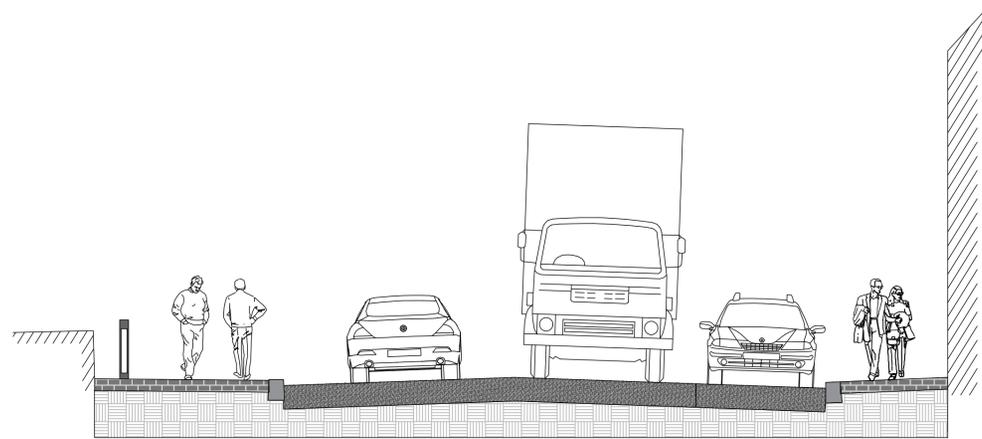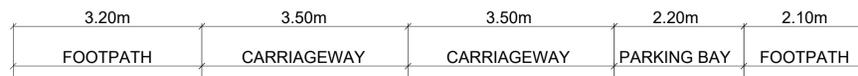

CROSS SECTION G-G
Scale 1:50@A1, 1:100@A3

R:\MDT0806_N2_Slane Bypass\8_0 Drawings\DWG\CS\MDT0806-RPS-01-N2-DR-C-CS9000-9002_Public Realm\Typical Cross Sections.dwg

© National Mapping Division of Tailte Éireann. All rights reserved.
Licence number CYAL50320677/MeathCountyCouncil

Client

comhairle chontae na mí
meath county council

General Notes

(i) Hard copies, dwf and pdf will form a controlled issue of the drawing. All other formats (dwg etc.) are deemed to be an uncontrolled issue and any work carried out based on these files is at the recipients own risk. RPS will not accept any responsibility for any errors from the use of these files, either by human error by the recipient, listing of the un-dimensioned measurements, compatibility with the recipients software, and any errors arising when these files are used to aid the recipients drawing production, or setting out on site.

(ii) DO NOT SCALE, use figured dimensions only.

(iii) This drawing is the property of RPS, it is a project confidential classified document. It must not be copied used or its contents divulged without prior written consent. The needs and expectations of client and RPS must be considered when working with this drawing.

(iv) Information including topographical survey, geotechnical investigation and utility detail used in the design have been provided by others.

(v) All Levels refer to Ordnance Survey Datum, Malin Head.

Rev	Date	Drawn By	Amendment / Issue	App
C01	12/06/23	MB	FINAL ISSUE	MM

West Pier
Business Campus
Dun Laoghaire
Co Dublin

T +353 1 4882900
F +353 1 2835676
W www.rpsgroup.com/ireland
E ireland@rpsgroup.com

File Identifier
MDT0806-RPS-01-N2-DR-C-CS9000-9002

Scale	AS SHOWN @ A1 @ A3
Created on	16/12/2021
Sheets	02 of 02

Project	N2 SLANE BYPASS AND PUBLIC REALM ENHANCEMENT SCHEME		
Title	SLANE PUBLIC REALM DESIGN TYPICAL CROSS SECTIONS (SHEET 2 OF 2)		
Drawing Number	CS9002	Status	A1
Rev			C01