

NOTES

1. DO NOT SCALE DRAWINGS. DIMENSIONS GOVERN.

2. ALL DIMENSIONS ARE IN METERS UNLESS NOTED OTHERWISE.

3. ALL LEVELS ARE IN METERS UNLESS NOTED OTHERWISE.

4. ALL DIMENSIONS SHALL BE VERIFIED ON SITE BEFORE PROCEEDING WITH THE WORK

5. DESIGNER SHALL BE NOTIFIED IN WRITING OF ANY DISCREPANCIES.

100m0100m

SCALE 1 : 25000

SCALE AS AGREED WITH CLARE COUNTY COUNCIL.

LEGEND

PLANNING SITE BOUNDARY

LANDHOLDING BOUNDARY

TOWNLAND BOUNDARY

P02	04.04.2025	RPI PLANNING ISSUE	CD	DZ	NS
P01	01.12.2023	FIRST ISSUE	CD	Y.M.	M.D.
REV	DATE	DESCRIPTION	D	C	A
PROJECT No.	STAGE				
20959	PLANNING				

COPYRIGHT RESERVED - THIS DRAWING IS NOT TO BE USED FOR A PURPOSE OTHER THAN THAT FOR WHICH IT HAS BEEN ISSUED BY NICHOLAS O'DWYER LTD. NOR IS IT TO BE COPIED OR REPRODUCED IN ANY MANNER WITHOUT WRITTEN CONSENT.

Unit E4, Nutgrove Office Park,
Nutgrove Avenue, Dublin 14
T +353 1 296 9000
F +353 1 296 9001
E dublin@nodwyer.com
W www.nodwyer.com

CLIENT

PROJECT


OATFIELD WINDFARM PROJECT

TITLE

SITE LOCATION PLAN IN COUNTY CLARE

SCALES @ A1	DRAWN	CHECKED	APPROVED
1:25,000	C Doyle	Y Mansoor	M Dignam
	DATE	DATE	DATE
	01.12.2023	01.12.2023	01.12.2023
SUITABILITY CODE	SUITABILITY DESCRIPTION		
S4	STAGE APPROVAL		
DRAWING No.	REVISION		
20959-NOD-XX-XX-DR-C-08000	P02		

OS DISCOVERY MAP Nos 1416
INCLUDES ORDNANCE SURVEY IRELAND DATA REPRODUCED UNDER
O.S.I. LICENCE NUMBER: CYAL5021533.
UNAUTHORISED REPRODUCTION INFRINGES ORDNANCE SURVEY
IRELAND AND THE GOVERNMENT OF IRELAND COPYRIGHT.

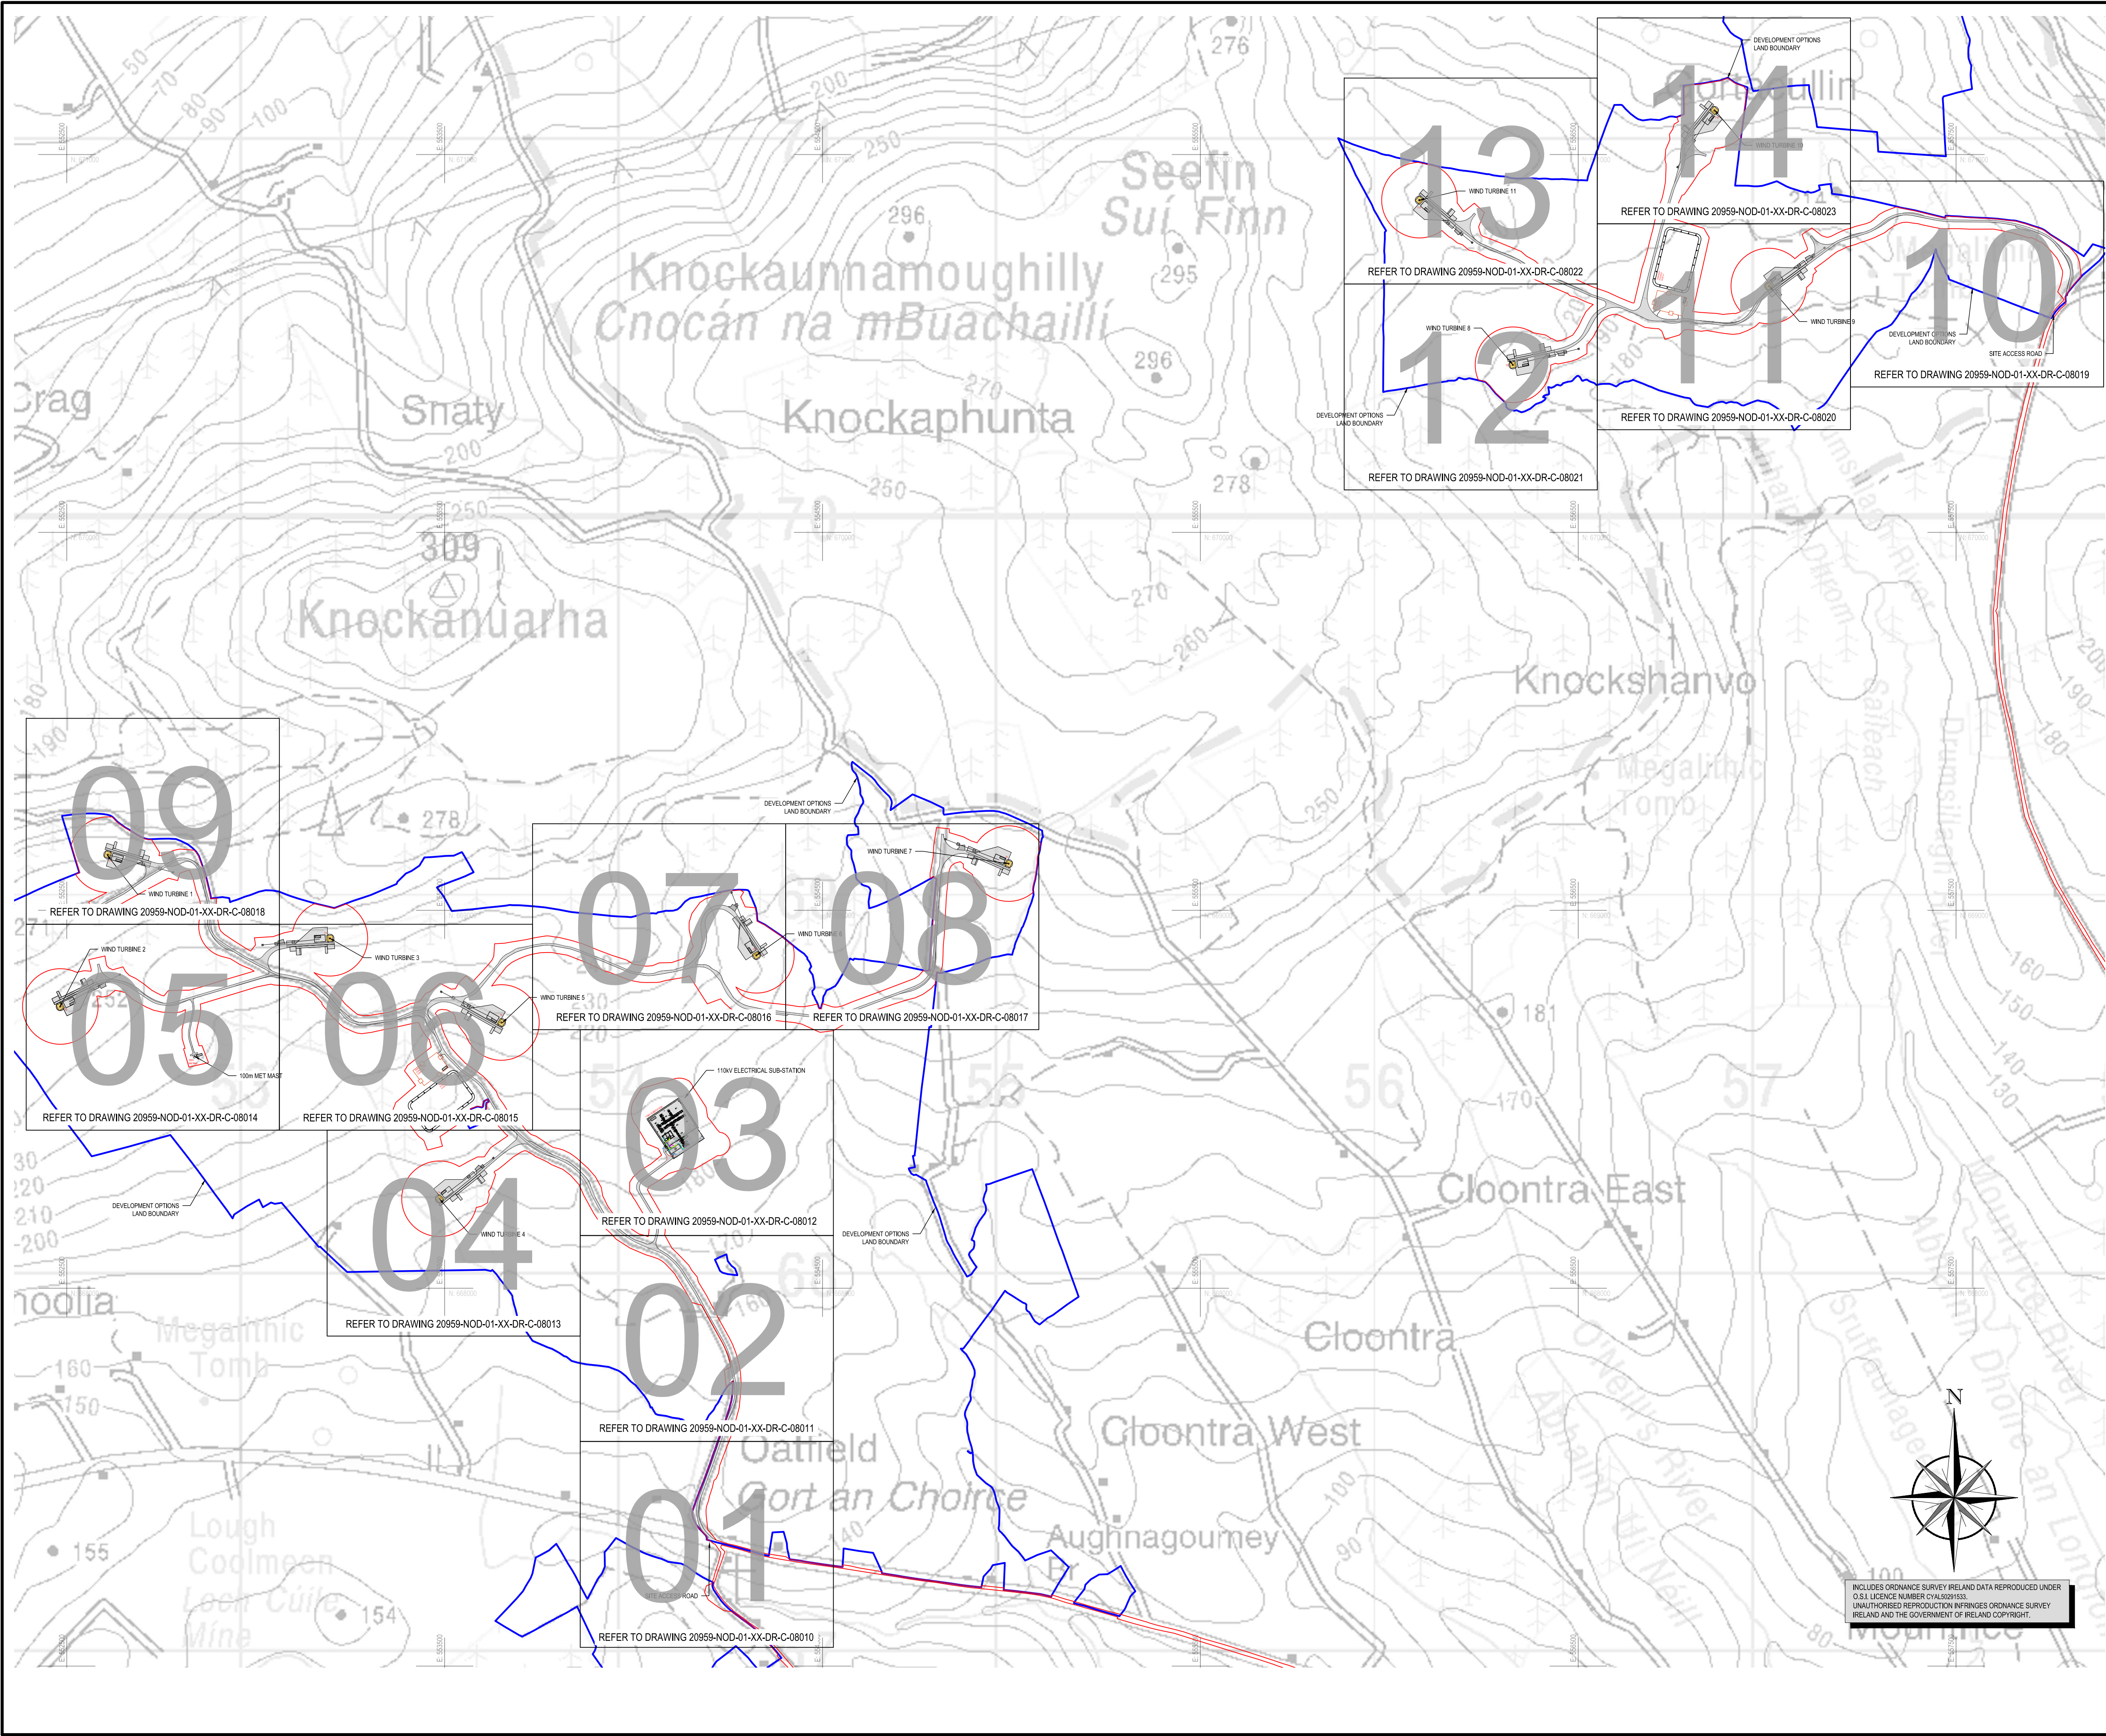

NOTES

1. DO NOT SCALE DRAWINGS. DIMENSIONS GOVERN.

2. ALL DIMENSIONS ARE IN METERS UNLESS NOTED OTHERWISE.

3. ALL LEVELS ARE IN METERS UNLESS NOTED OTHERWISE.

4. ALL DIMENSIONS SHALL BE VERIFIED ON SITE BEFORE PROCEEDING WITH THE WORK

5. DESIGNER SHALL BE NOTIFIED IN WRITING OF ANY DISCREPANCIES.

400m0400m

SCALE 1 : 8,000

SCALE AS AGREED WITH CLARE COUNTY COUNCIL

LEGEND

PLANNING SITE BOUNDARY

LANDHOLDING BOUNDARY

WIND TURBINE TOWER

TURBINE HARDSTAND AREA

NEW / EXISTING PERMANENT ACCESS TRACKS

EARTHWORKS OUTLINE

TEMPORARY TURNING AREA

PASSING BAY

NOTE:

SEE DRAWING NUMBERS 08010-08023 FOR DIMENSIONS AND DISTANCES

P02	04.04.2025	RFI PLANNING ISSUE	CD	DZ	NS
P01	01.12.2023	FIRST ISSUE	CD	Y.M.	M.D.
REV	DATE	DESCRIPTION	D	C	A

PROJECT No.	STAGE
20959	PLANNING

COPYRIGHT RESERVED - THIS DRAWING IS NOT TO BE USED FOR A PURPOSE OTHER THAN THAT FOR WHICH IT HAS BEEN ISSUED BY NICHOLAS O'DWYER LTD. NOR IS IT TO BE COPIED OR REPRODUCED IN ANY MANNER WITHOUT WRITTEN CONSENT.

NICHOLAS O'DWYER

an RSK company

Unit E4, Nutgrove Office Park,
Nutgrove Avenue, Dublin 14
T +353 1 296 9000
F +353 1 296 9001
E dublin@nodwyer.com
W www.nodwyer.com

CLIENT

Orsted

PROJECT

OATFIELD WINDFARM PROJECT


TITLE

SITE LAYOUT PLAN (KEY PLAN)

SCALES @ A1	DRAWN	CHECKED	APPROVED
1:8000	C Doyle	Y Manoor	M Dignam
	DATE	DATE	DATE
	01.12.2023	01.12.2023	01.12.2023

SUITABILITY CODE	SUITABILITY DESCRIPTION
S4	STAGE APPROVAL

DRAWING No.	REVISION
20959-NOD-XX-XX-DR-C-08001	P02

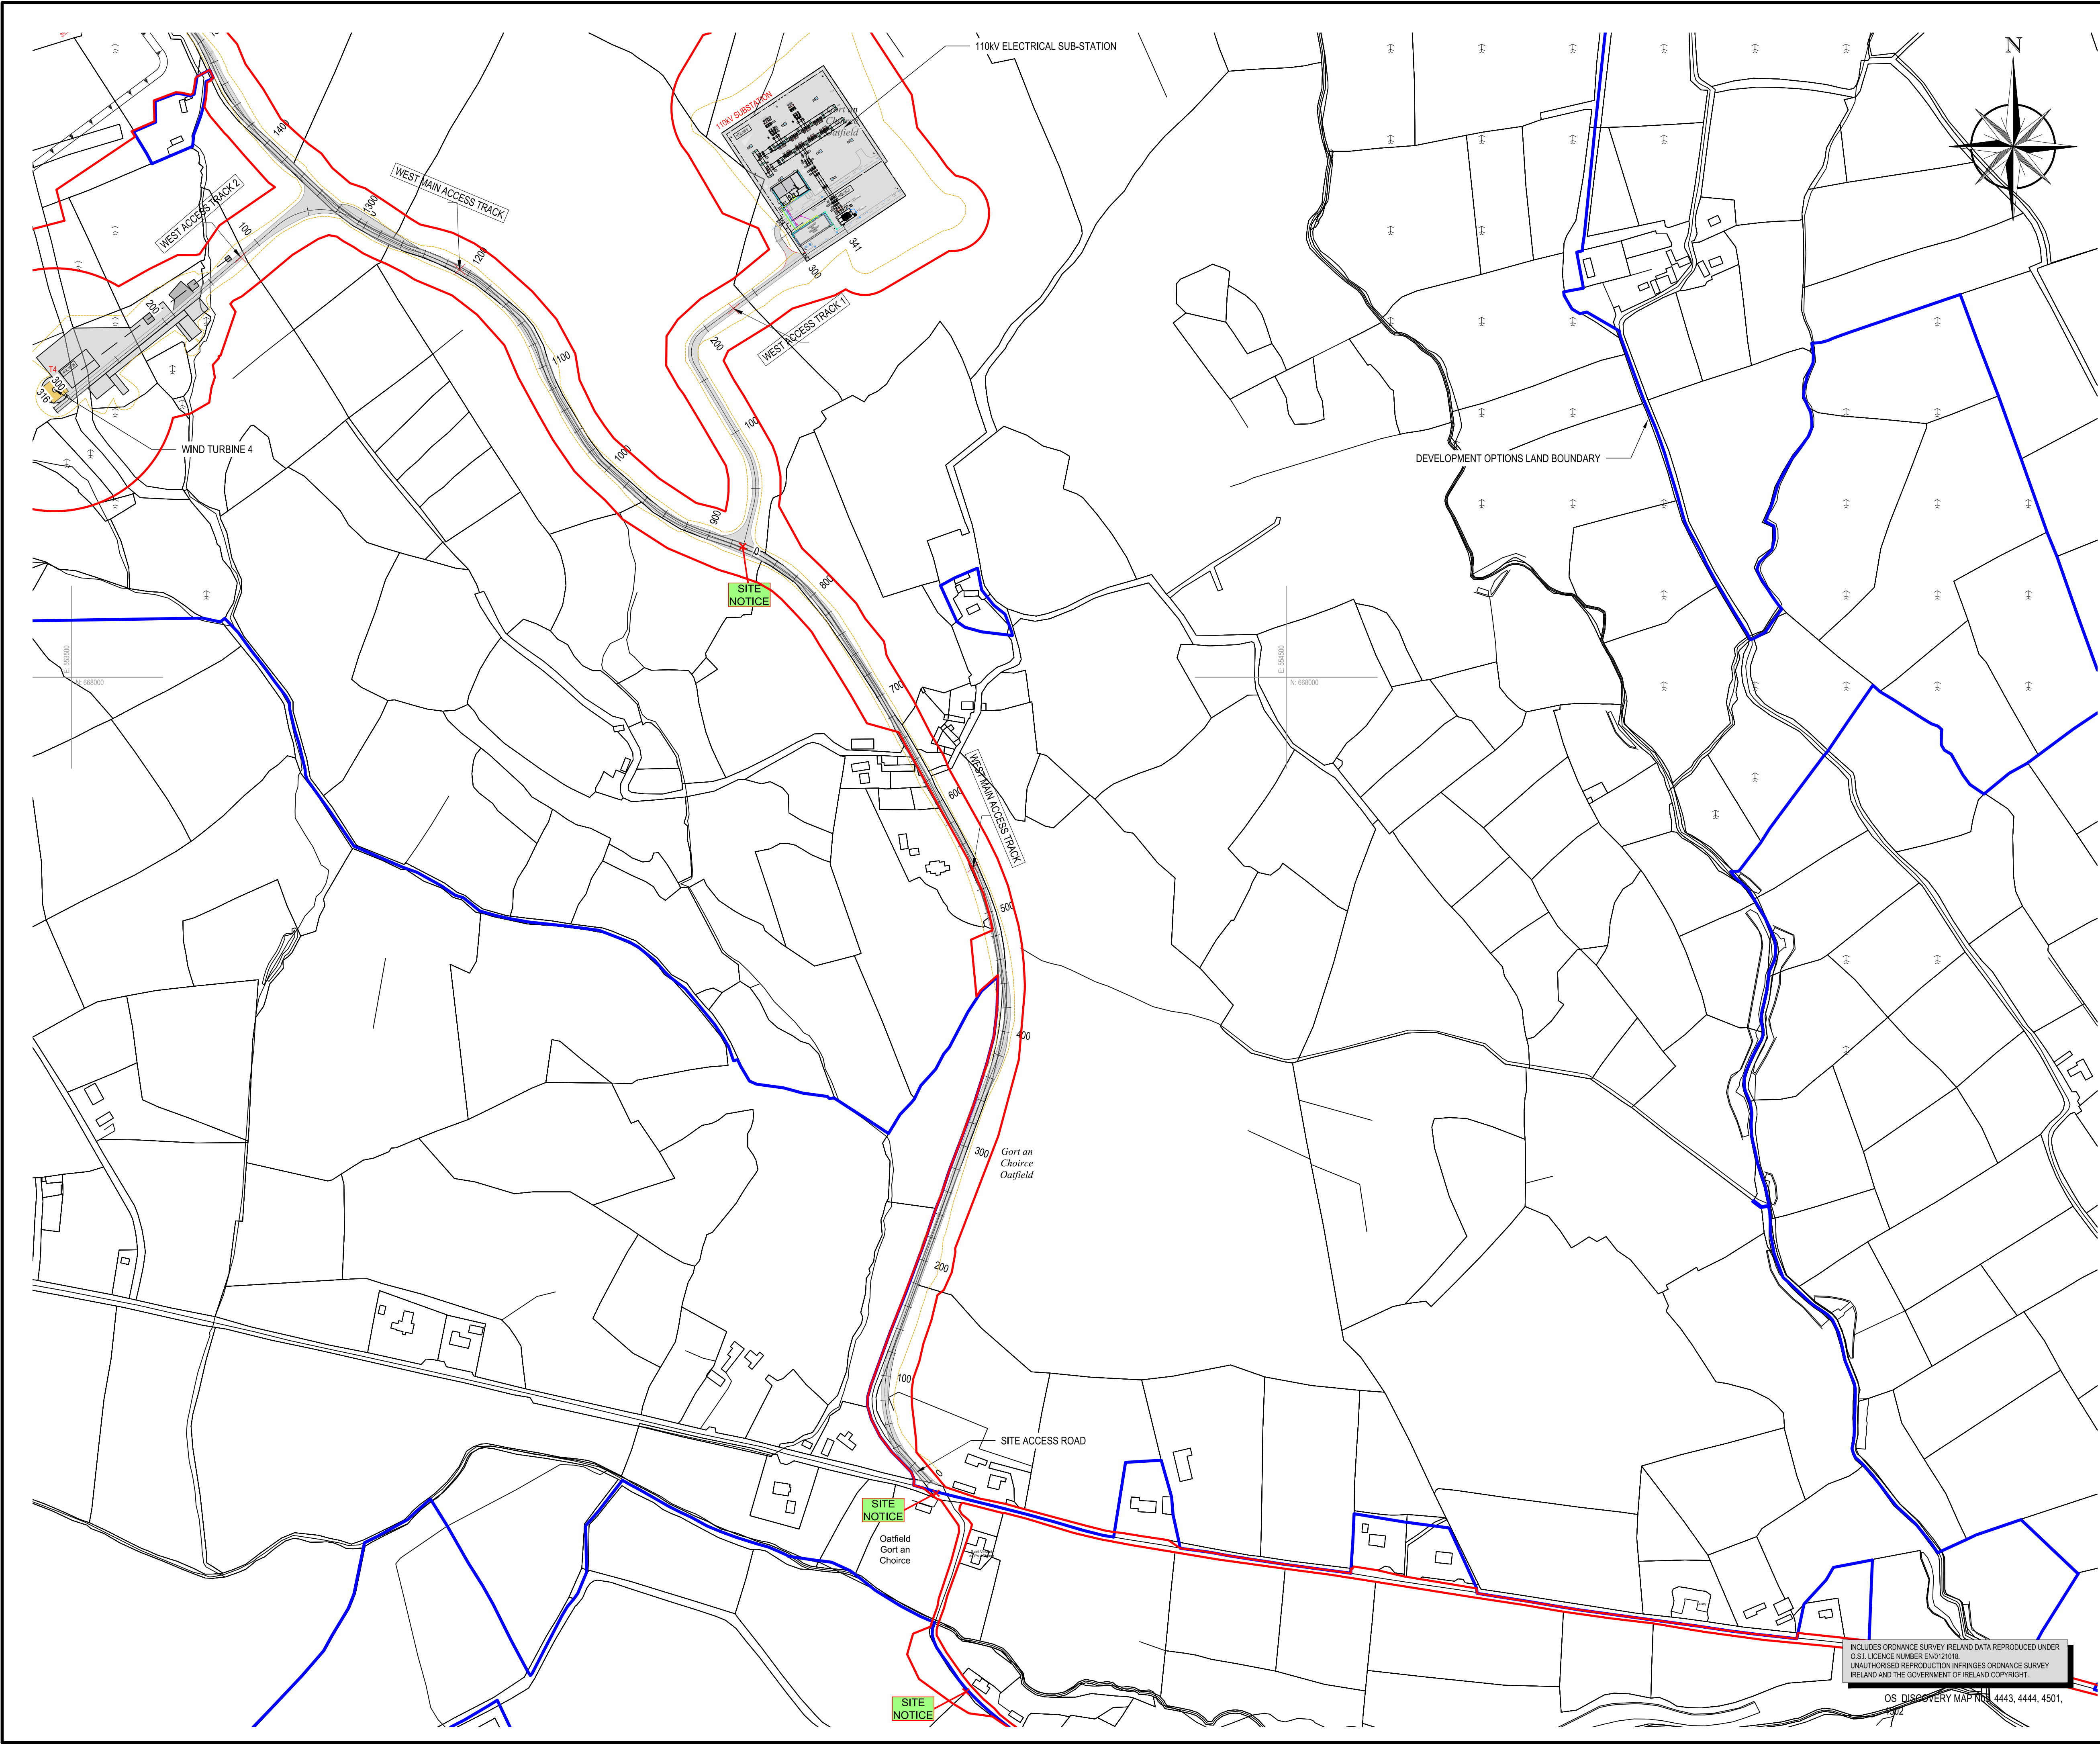

NOTES

1. DO NOT SCALE DRAWINGS. DIMENSIONS GOVERN.

2. ALL DIMENSIONS ARE IN METERS UNLESS NOTED OTHERWISE.

3. ALL LEVELS ARE IN METERS UNLESS NOTED OTHERWISE.

4. ALL DIMENSIONS SHALL BE VERIFIED ON SITE BEFORE PROCEEDING WITH THE WORK

5. DESIGNER SHALL BE NOTIFIED IN WRITING OF ANY DISCREPANCIES.

100m0100m

SCALE 1 : 2500

LEGEND

PLANNING SITE BOUNDARY

LANDHOLDING BOUNDARY

WIND TURBINE TOWER

TURBINE HARDSTAND AREA

NEW / EXISTING PERMANENT ACCESS TRACKS:

EARTHWORKS OUTLINE

TEMPORARY TURNING AREA

PASSING BAY

PERMANENT WIND TURBINE HARDSTAND (16m x 16m)

TEMPORARY CRANE SET-UP HARDSTANDS

KEY PLAN

0405

010203

P02	04.04.2025	RFI PLANNING ISSUE				CD	DZ	NS
P01	01.12.2023	FIRST ISSUE				CD	Y.M.	M.D.
REV	DATE	DESCRIPTION				D	C	A

PROJECT No.	STAGE
20959	PLANNING

COPYRIGHT RESERVED - THIS DRAWING IS NOT TO BE USED FOR A PURPOSE OTHER THAN THAT FOR WHICH IT HAS BEEN ISSUED BY NICHOLAS O'DWYER LTD. NOR IS IT TO BE COPIED OR REPRODUCED IN ANY MANNER WITHOUT WRITTEN CONSENT.

NICHOLAS O'DWYER

an RSK company

Unit E4, Nutgrove Office Park,
Nutgrove Avenue, Dublin 14
T +353 1 296 9000
F +353 1 296 9001
E dublin@nodwyer.com
W www.nodwyer.com

CLIENT

Orsted

PROJECT

OATFIELD WINDFARM PROJECT

TITLE

SITE LOCATION PLAN
SHEET 3 OF 5.


SCALES @ A1	DRAWN	CHECKED	APPROVED
1:2500	C Doyle	Y Mansoor	M Dignam
	DATE	DATE	DATE
	01.12.2023	01.12.2023	01.12.2023

SUITABILITY CODE	SUITABILITY DESCRIPTION
S4	STAGE APPROVAL

DRAWING No.	REVISION
20959-NOD-XX-XX-DR-C-08004	P02

INCLUDES ORDNANCE SURVEY IRELAND DATA REPRODUCED UNDER O.S.I. LICENCE NUMBER EN0121018. UNAUTHORISED REPRODUCTION INFRINGES ORDNANCE SURVEY IRELAND AND THE GOVERNMENT OF IRELAND COPYRIGHT.

OS DISCOVERY MAP REF 4443, 4444, 4501, 4502

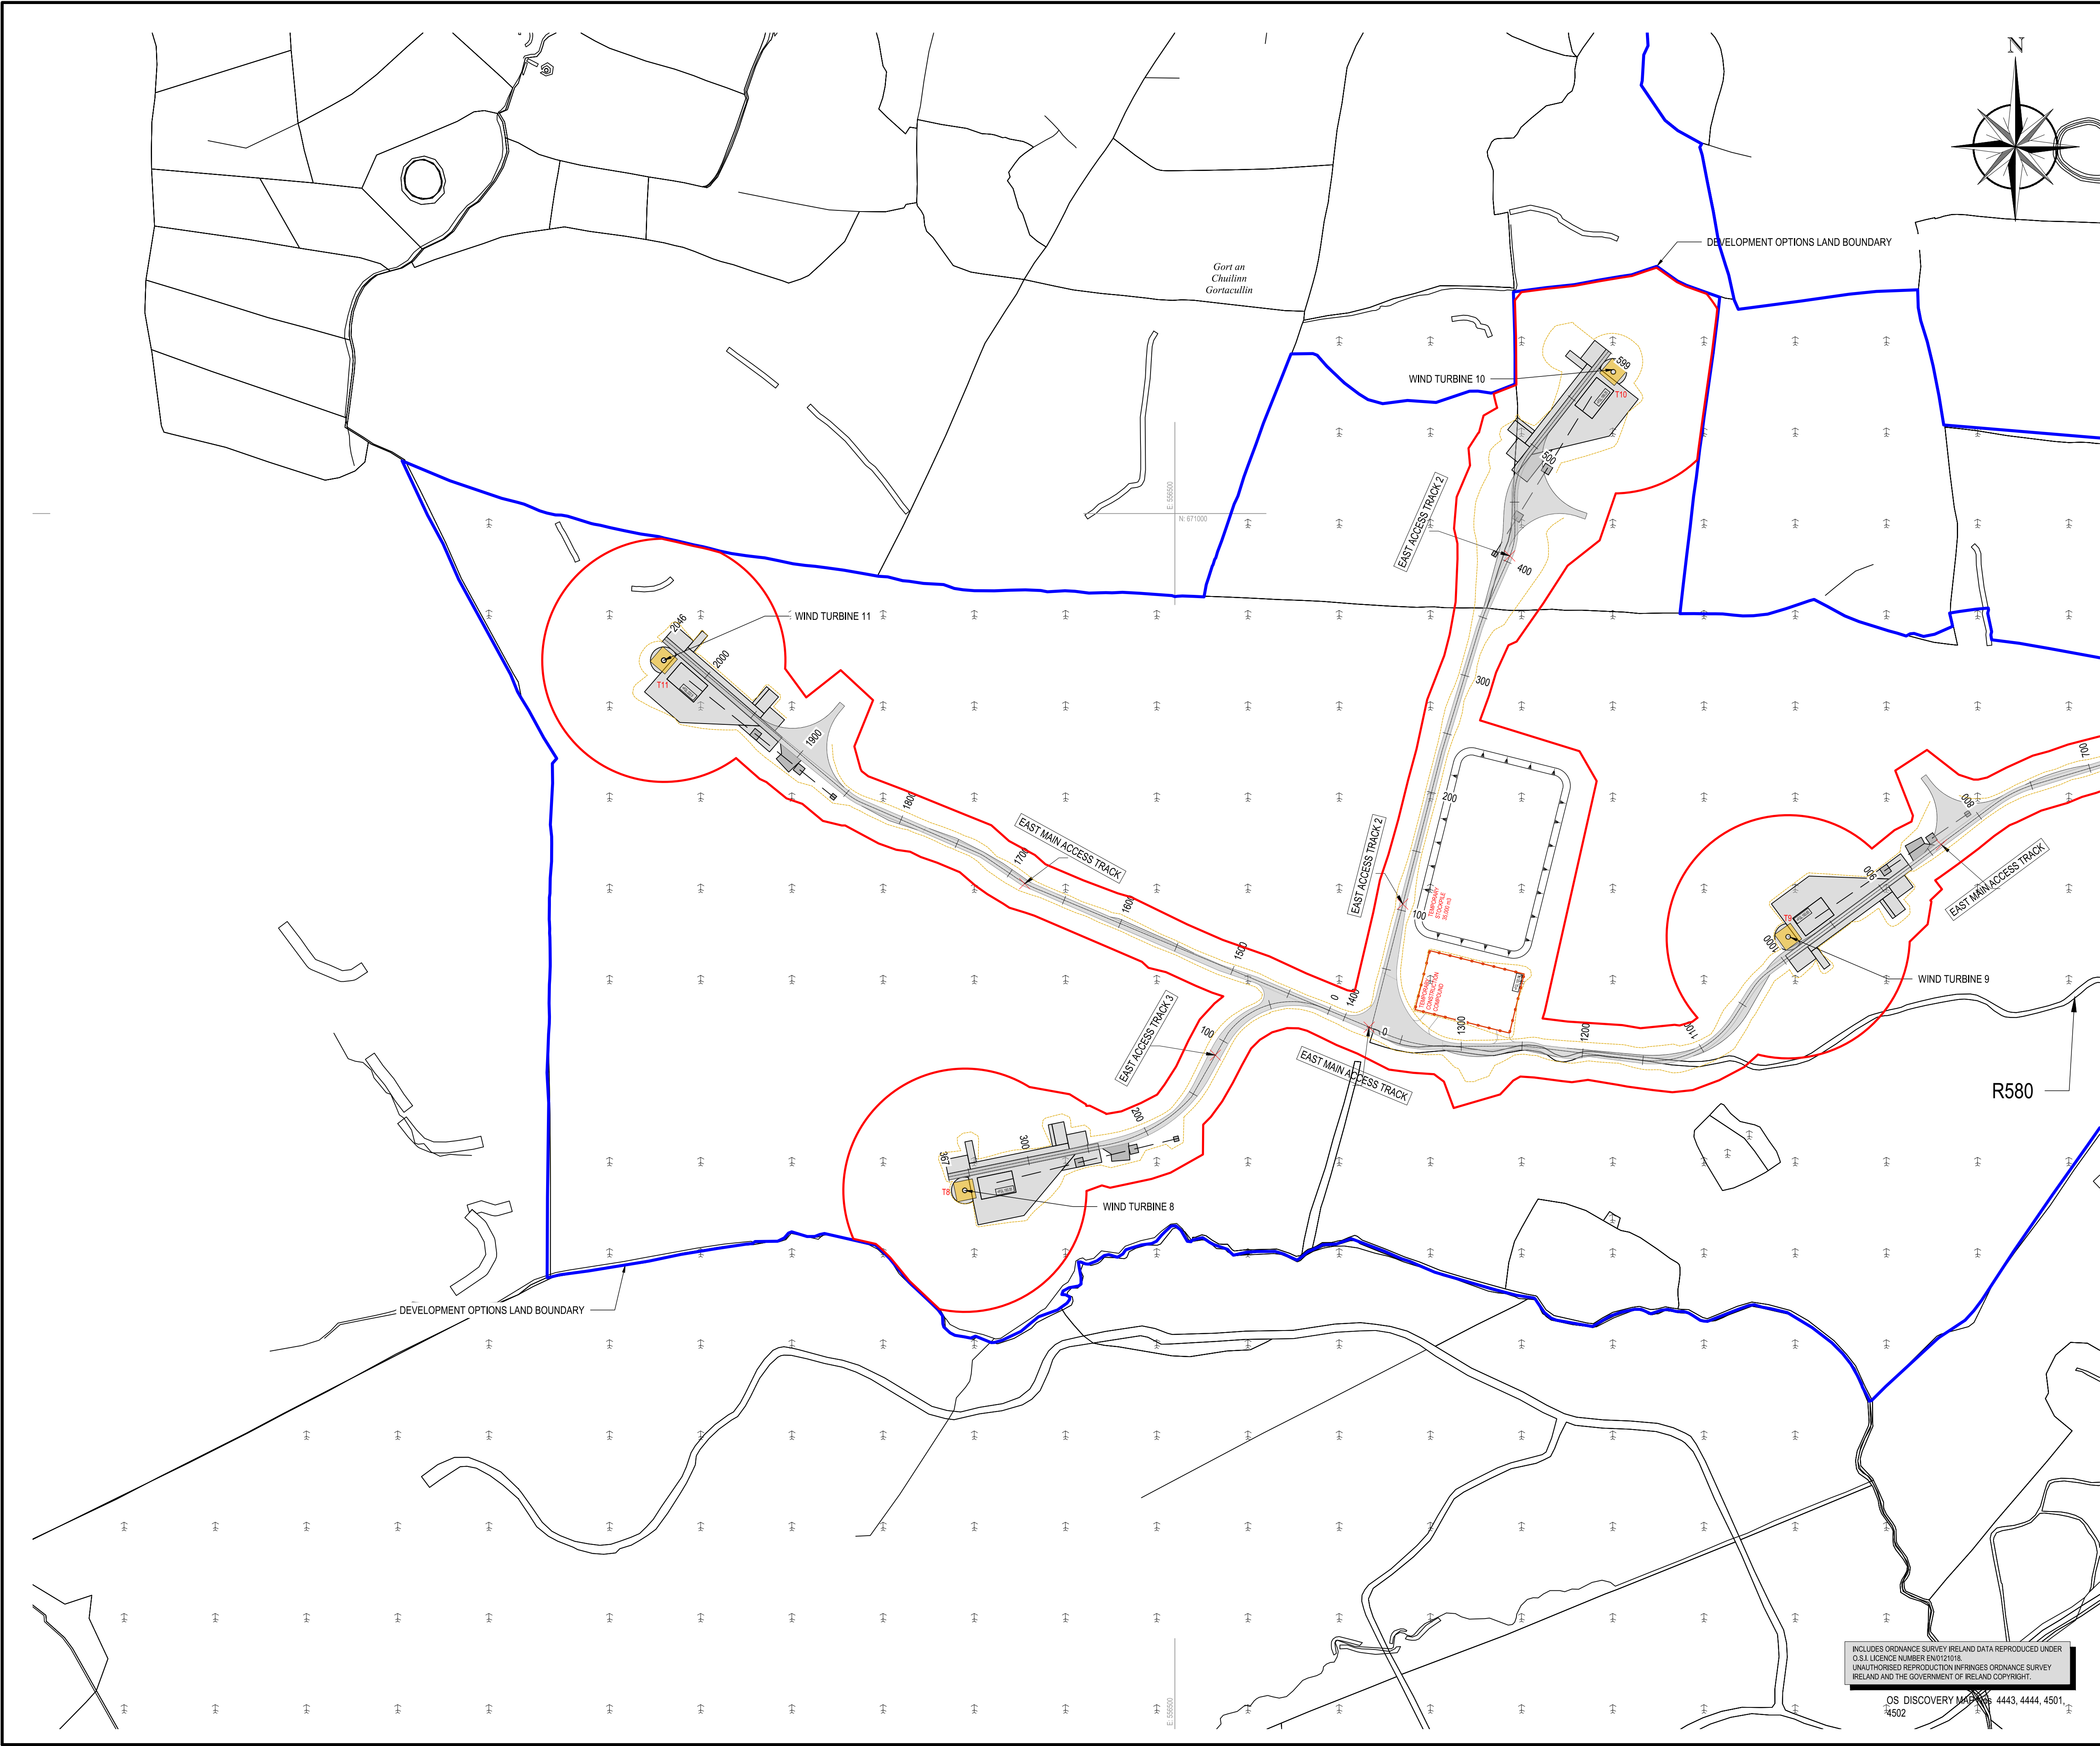

NOTES

1. DO NOT SCALE DRAWINGS. DIMENSIONS GOVERN.

2. ALL DIMENSIONS ARE IN METERS UNLESS NOTED OTHERWISE.

3. ALL LEVELS ARE IN METERS UNLESS NOTED OTHERWISE.

4. ALL DIMENSIONS SHALL BE VERIFIED ON SITE BEFORE PROCEEDING WITH THE WORK

5. DESIGNER SHALL BE NOTIFIED IN WRITING OF ANY DISCREPANCIES.

100m0100m

SCALE 1 : 2500

LEGEND

PLANNING SITE BOUNDARY

LANDHOLDING BOUNDARY

WIND TURBINE TOWER

TURBINE HARDSTAND AREA

NEW / EXISTING PERMANENT ACCESS TRACKS:

EARTHWORKS OUTLINE

TEMPORARY TURNING AREA

PASSING BAY

PERMANENT WIND TURBINE HARDSTAND (16m x 16m)

TEMPORARY CRANE SET-UP HARDSTANDS

KEY PLAN

04/05

010203

P02	04.04.2025	RFI PLANNING ISSUE	CD	DZ	NS
P01	01.12.2023	FIRST ISSUE	CD	Y.M.	M.D.
REV	DATE	DESCRIPTION	D	C	A

PROJECT No.20959

STAGEPLANNING

COPYRIGHT RESERVED - THIS DRAWING IS NOT TO BE USED FOR A PURPOSE OTHER THAN THAT FOR WHICH IT HAS BEEN ISSUED BY NICHOLAS O'DWYER LTD. NOR IS IT TO BE COPIED OR REPRODUCED IN ANY MANNER WITHOUT WRITTEN CONSENT.

NICHOLAS O'DWYER

an RSK company

Unit E4, Nutgrove Office Park,
Nutgrove Avenue, Dublin 14
T +353 1 296 9000
F +353 1 296 9001
E dublin@nodwyer.com
W www.nodwyer.com

CLIENT

Orsted

PROJECT

OATFIELD WINDFARM PROJECT

TITLE

SITE LOCATION PLAN
SHEET 4 OF 5.


SCALES @ A1	DRAWN C Doyle	CHECKED Y Manisoor	APPROVED M Dignam
1:2500	DATE 01.12.2023	DATE 01.12.2023	DATE 01.12.2023

SUITABILITY CODE
S4

SUITABILITY DESCRIPTION
STAGE APPROVAL

DRAWING No.
20959-NOD-XX-XX-DR-C-08005

REVISION
P02

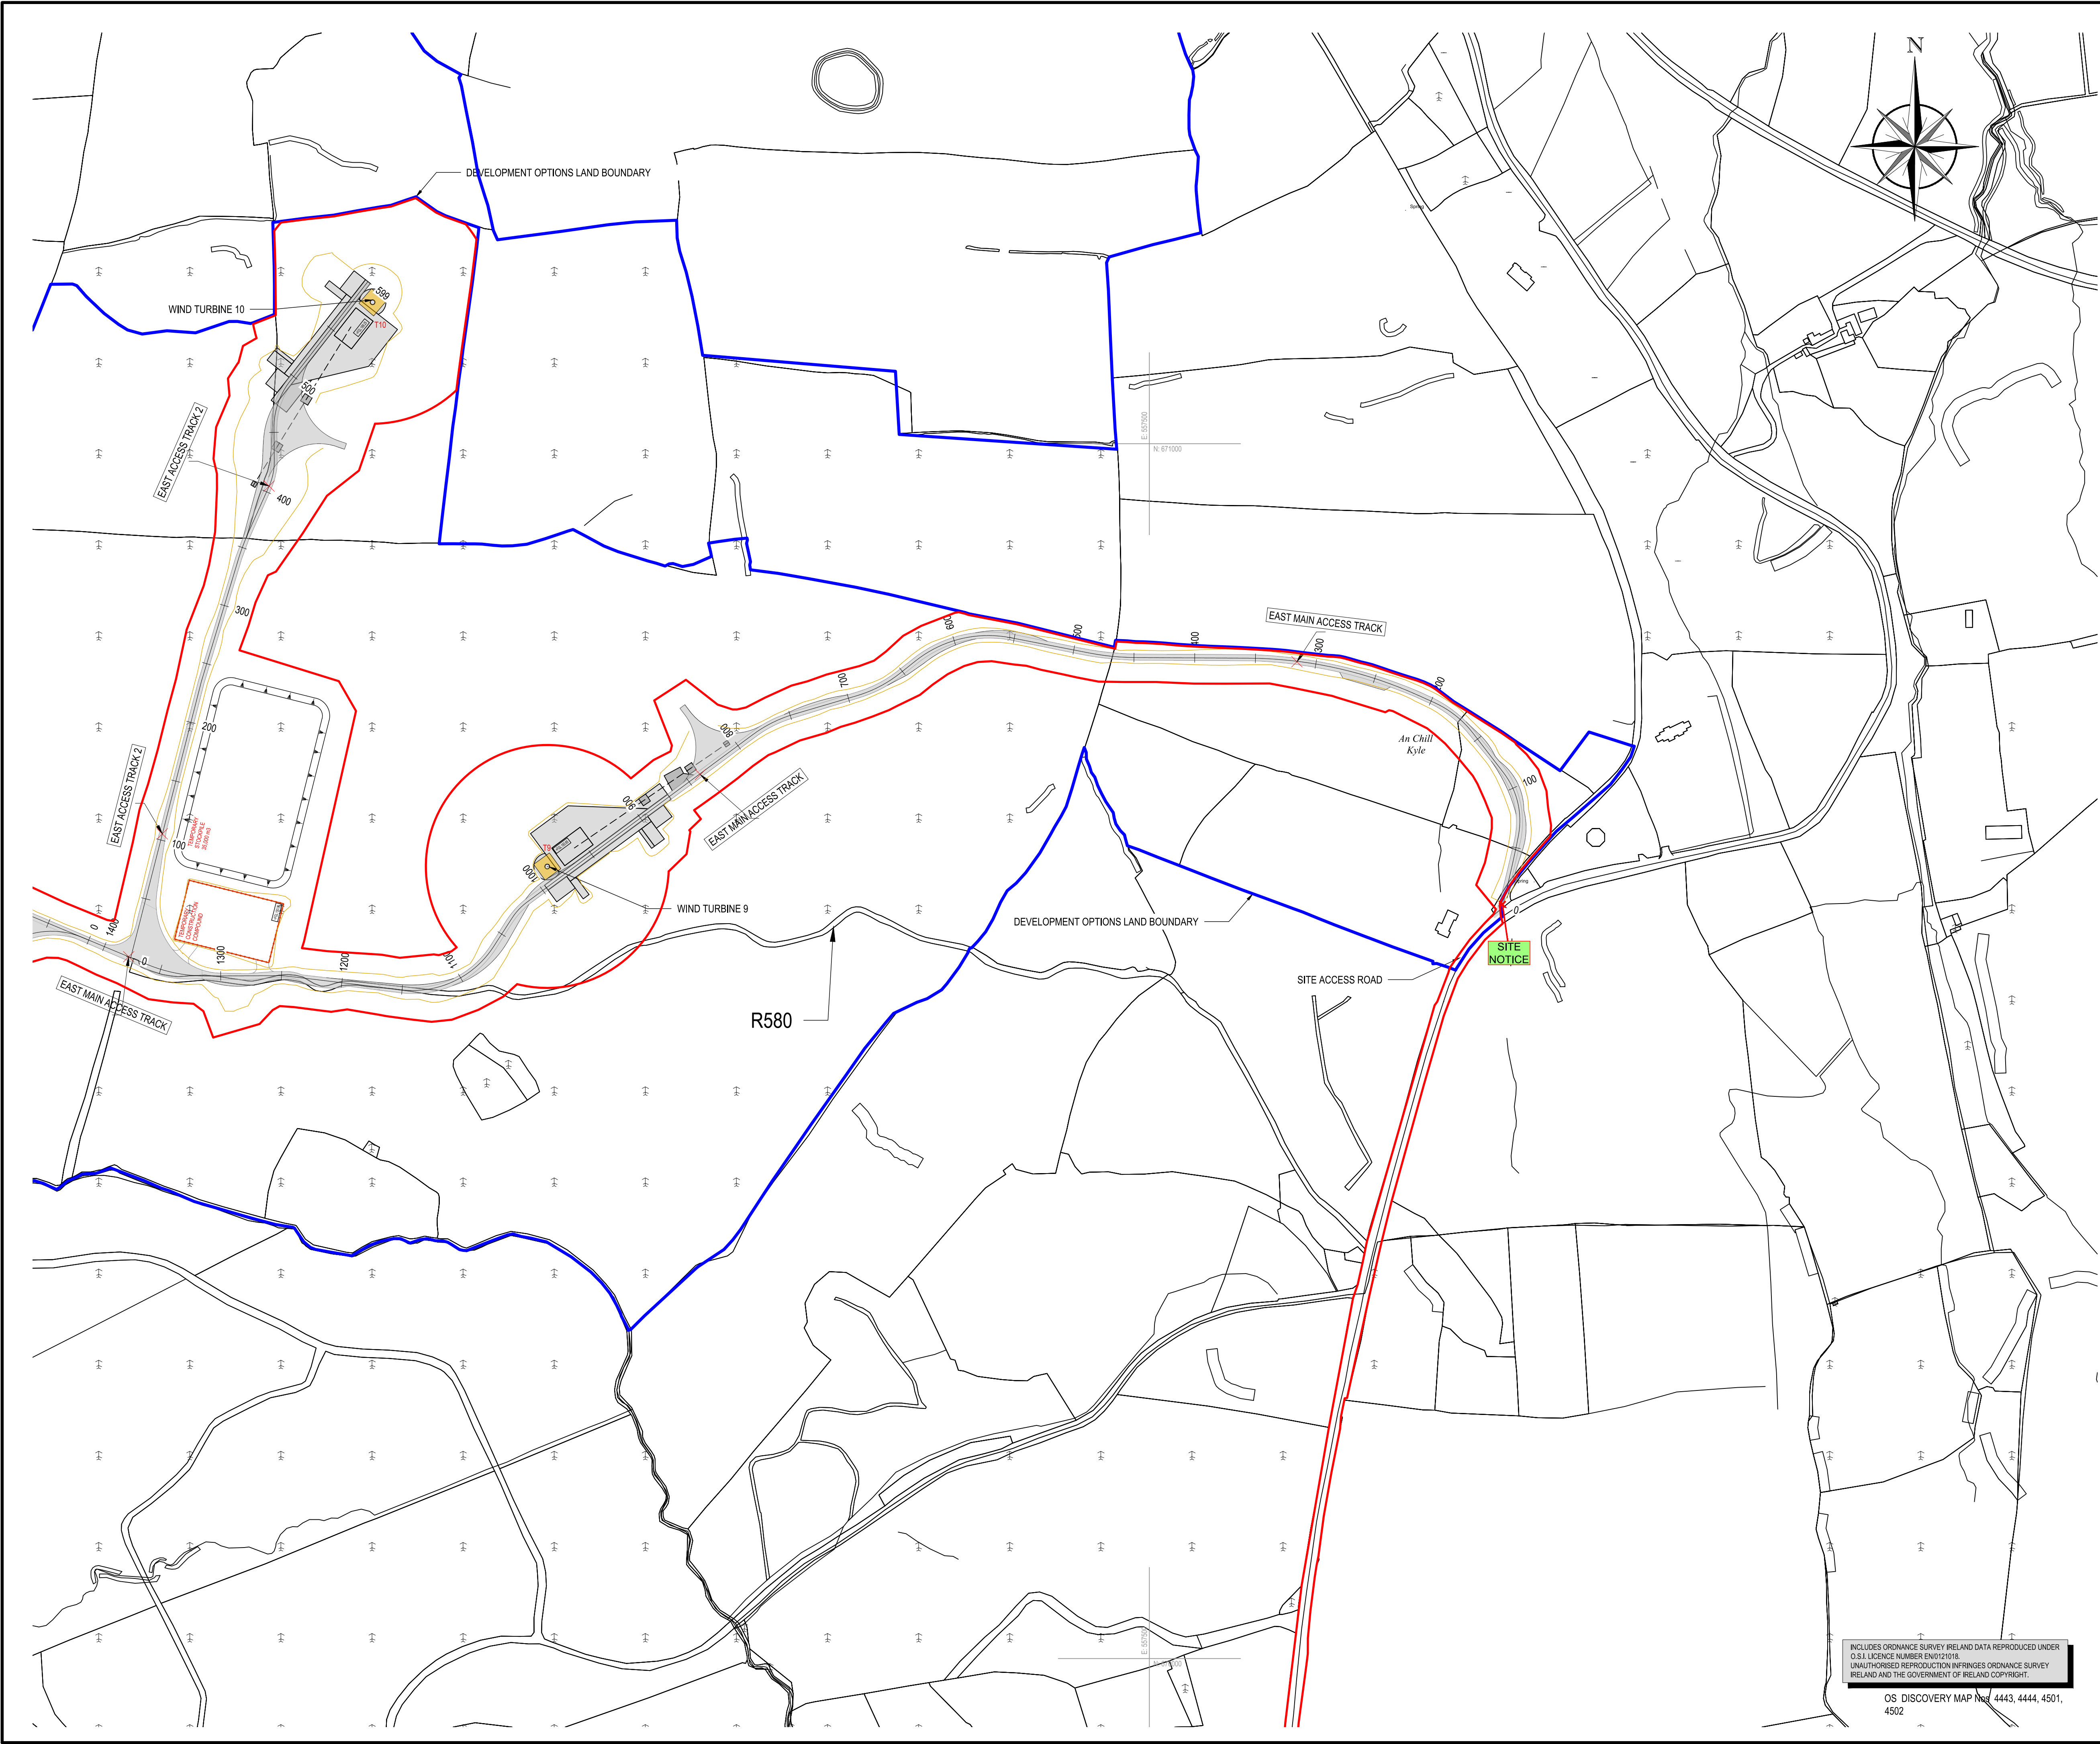

INCLUDES ORDNANCE SURVEY IRELAND DATA REPRODUCED UNDER
O.S.I. LICENCE NUMBER EN0121016
UNAUTHORISED REPRODUCTION INFRINGES ORDNANCE SURVEY
IRELAND AND THE GOVERNMENT OF IRELAND COPYRIGHT.

OS DISCOVERY MAP Nos 4443, 4444, 4501,
4502

NOTES

1. DO NOT SCALE DRAWINGS. DIMENSIONS GOVERN.

2. ALL DIMENSIONS ARE IN METERS UNLESS NOTED OTHERWISE.

3. ALL LEVELS ARE IN METERS UNLESS NOTED OTHERWISE.

4. ALL DIMENSIONS SHALL BE VERIFIED ON SITE BEFORE PROCEEDING WITH THE WORK

5. DESIGNER SHALL BE NOTIFIED IN WRITING OF ANY DISCREPANCIES.

100m0100m

SCALE 1 : 2500

LEGEND

PLANNING SITE BOUNDARY

LANDHOLDING BOUNDARY

T

m

WIND TURBINE TOWER

TURBINE HARDESTAND AREA

0

100

NEW / EXISTING PERMANENT ACCESS TRACKS:

EARTHWORKS OUTLINE

TEMPORARY TURNING AREA

PASSING BAY

PERMANENT WIND TURBINE HARDESTAND (16m x 16m)

TEMPORARY CRANE SET-UP HARDESTANDS

KEY PLAN

0405

010203

P02	04.04.2025	RFI PLANNING ISSUE		CD	DZ	NS
P01	01.12.2023	FIRST ISSUE		CD	Y.M.	M.D.
REV	DATE	DESCRIPTION		D	C	A

PROJECT No.

20959

STAGE

PLANNING

COPYRIGHT RESERVED - THIS DRAWING IS NOT TO BE USED FOR A PURPOSE OTHER THAN THAT FOR WHICH IT HAS BEEN ISSUED BY NICHOLAS O'DWYER LTD. NOR IS IT TO BE COPIED OR REPRODUCED IN ANY MANNER WITHOUT WRITTEN CONSENT.

NICHOLAS O'DWYER

an RSK company

Unit E4, Nutgrove Office Park,
Nutgrove Avenue, Dublin 14
T +353 1 296 9000
F +353 1 296 9001
E dublin@nodwyer.com
W www.nodwyer.com

CLIENT

Orsted

PROJECT

OATFIELD WINDFARM PROJECT

TITLE

SITE LOCATION PLAN
SHEET 5 OF 5.

SCALES @ A1	DRAWN	CHECKED	APPROVED
1:2500	C Doyle	Y Mansoor	M Dignam
	DATE	DATE	DATE
	01.12.2023	01.12.2023	01.12.2023

SUITABILITY CODE

S4

SUITABILITY DESCRIPTION


STAGE APPROVAL

DRAWING No.

20959-NOD-XX-XX-DR-C-08006

REVISION

P02

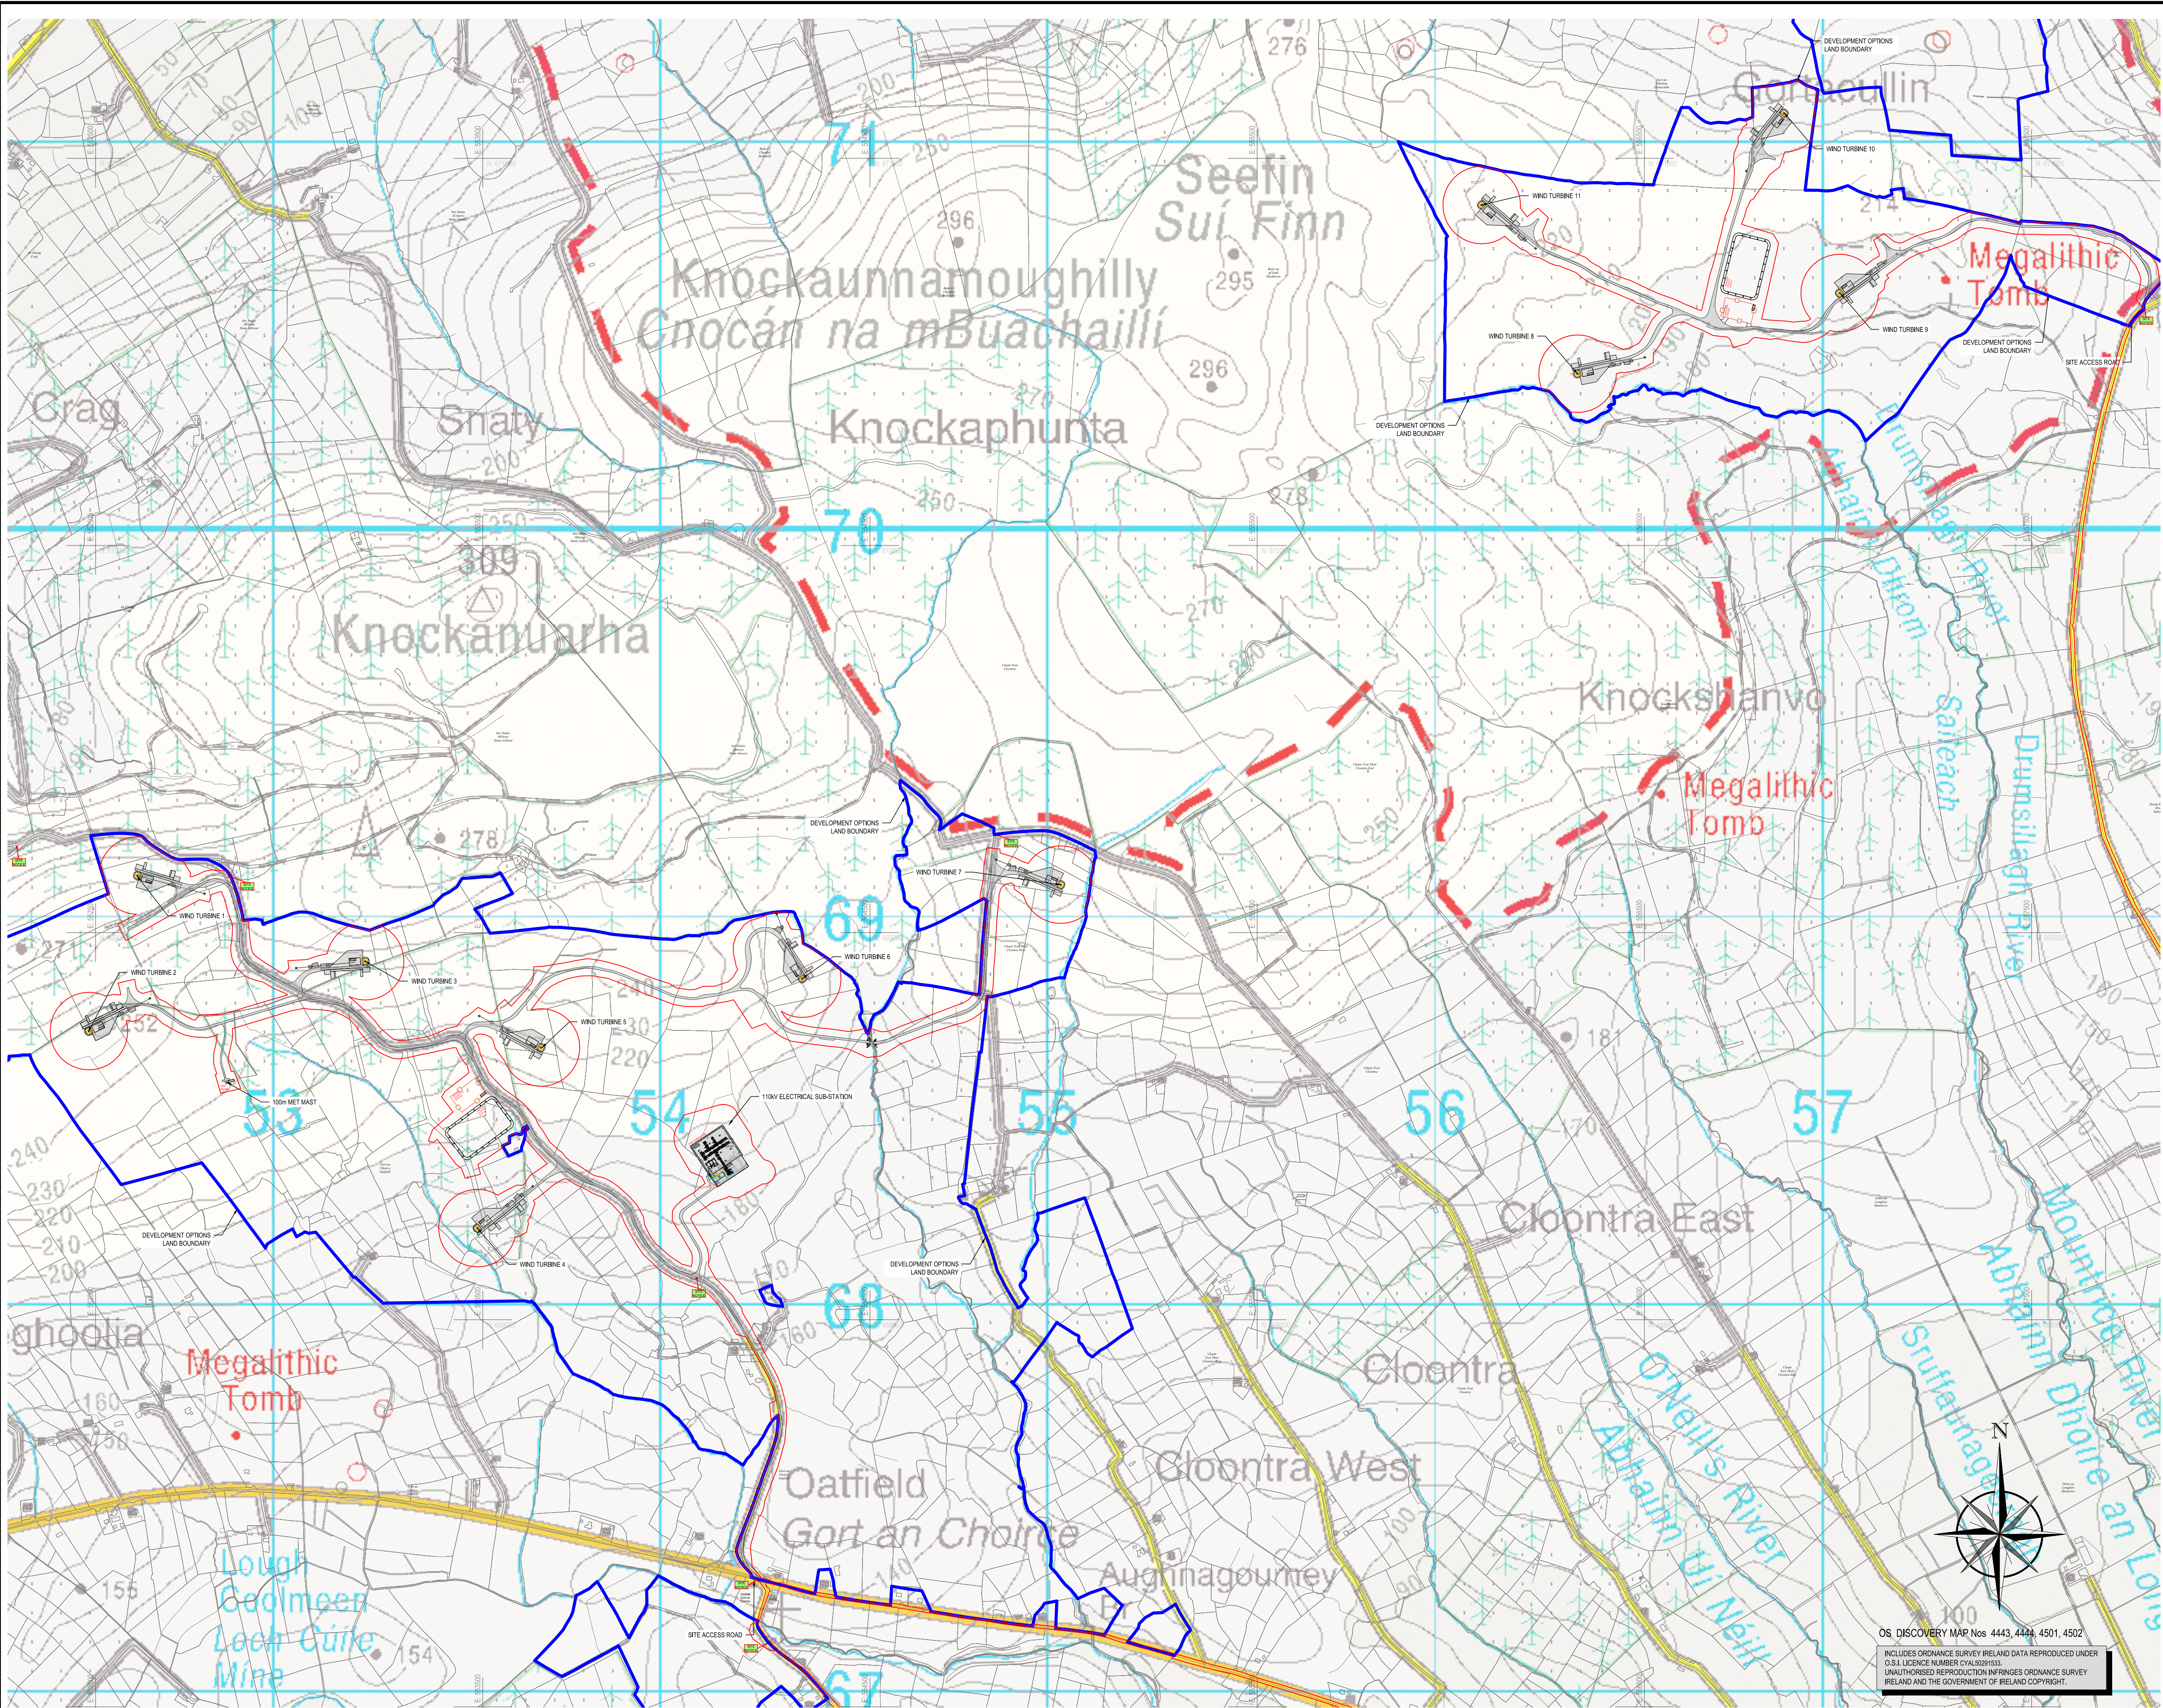

NOTES

1. DO NOT SCALE DRAWINGS. DIMENSIONS GOVERN.

2. ALL DIMENSIONS ARE IN METERS UNLESS NOTED OTHERWISE.

3. ALL LEVELS ARE IN METERS UNLESS NOTED OTHERWISE.

4. ALL DIMENSIONS SHALL BE VERIFIED ON SITE BEFORE PROCEEDING WITH THE WORK

5. DESIGNER SHALL BE NOTIFIED IN WRITING OF ANY DISCREPANCIES.

400m0400m

SCALE 1 : 8,000

LEGEND

PLANNING SITE BOUNDARY

LANDHOLDING BOUNDARY

WIND TURBINE TOWER

TURBINE HARDSTAND AREA

NEW / EXISTING PERMANENT ACCESS TRACKS:

EARTHWORKS OUTLINE

TEMPORARY TURNING AREA

PASSING BAY

PERMANENT WIND TURBINE HARDSTAND (16m x 16m)

TEMPORARY CRANE SET-UP HARDSTANDS

P02	04.04.2025	RFI PLANNING ISSUE	CD	DZ	NS
P01	07.12.2023	FIRST ISSUE	CD	YM	M.D.
REV	DATE	DESCRIPTION	D	C	A

PROJECT No.	STAGE
20959	PLANNING

COPYRIGHT RESERVED - THIS DRAWING IS NOT TO BE USED FOR A PURPOSE OTHER THAN THAT FOR WHICH IT HAS BEEN ISSUED BY NICHOLAS O'DWYER LTD. NOR IS IT TO BE COPIED OR REPRODUCED IN ANY MANNER WITHOUT WRITTEN CONSENT.

NICHOLAS O'DWYER

an RSK company

Unit E4, Nutgrove Office Park,
Nutgrove Avenue, Dublin 14
T +353 1 296 9000
F +353 1 296 9001
E dublin@nodwyer.com
W www.nodwyer.com

CLIENT

Orsted

PROJECT

OATFIELD WINDFARM PROJECT


TITLE

WIND FARM SITE LAYOUT

SCALES @ A1	DRAWN	CHECKED	APPROVED
1:8000	C Doyle	Y Manisoor	M Dignam
	DATE	DATE	DATE
	07.12.2023	07.12.2023	07.12.2023

SUITABILITY CODE	SUITABILITY DESCRIPTION
S4	STAGE APPROVAL

DRAWING No.	REVISION
20959-NOD-XX-XX-DR-C-08008	P02

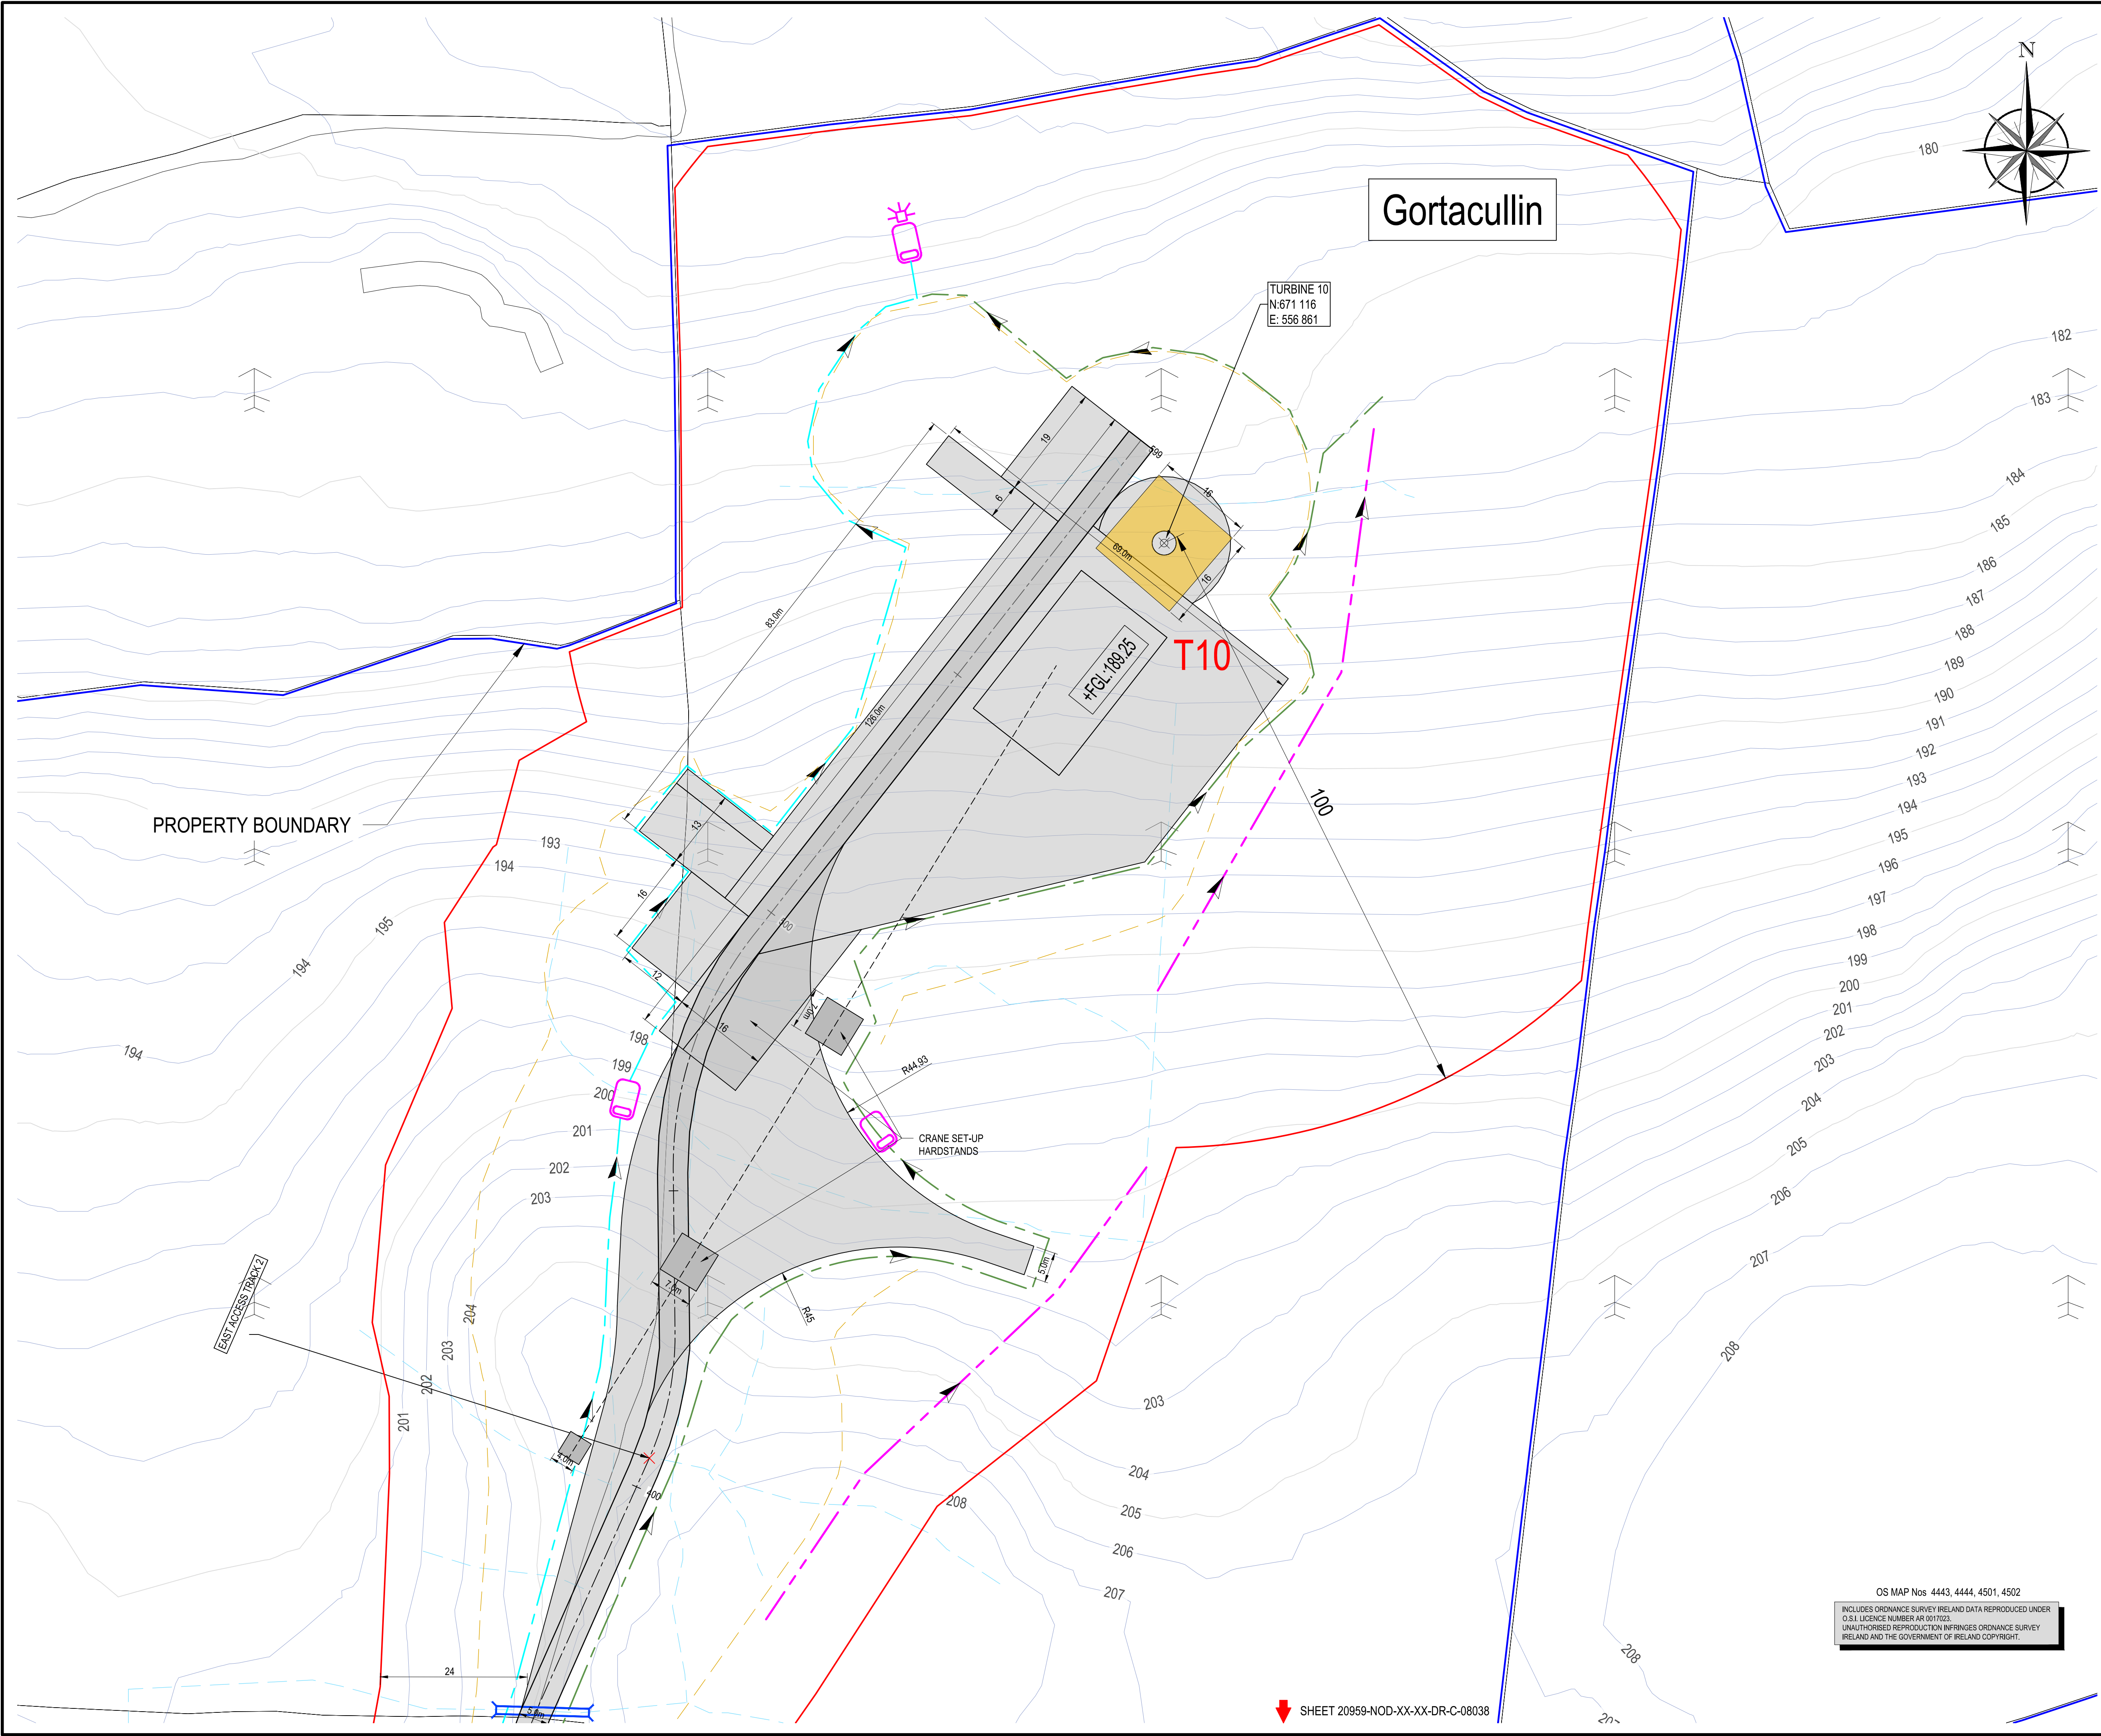

OS MAP Nos 4443, 4444, 4501, 4502
INCLUDES ORDNANCE SURVEY IRELAND DATA REPRODUCED UNDER
O.S.I. LICENSE NUMBER AR 001023.
UNAUTHORISED REPRODUCTION INFRINGES ORDNANCE SURVEY
IRELAND AND THE GOVERNMENT OF IRELAND COPYRIGHT.

NOTES

1. DO NOT SCALE DRAWINGS. DIMENSIONS GOVERN.

2. ALL DIMENSIONS ARE IN METERS UNLESS NOTED OTHERWISE.

3. ALL LEVELS ARE IN METERS UNLESS NOTED OTHERWISE.

4. ALL DIMENSIONS SHALL BE VERIFIED ON SITE BEFORE PROCEEDING WITH THE WORK

5. DESIGNER SHALL BE NOTIFIED IN WRITING OF ANY DISCREPANCIES.

25m025m

SCALE 1 : 500

KEYPLAN

LEGEND

PLANNING SITE BOUNDARY

LANDHOLDING BOUNDARY

T_{WT}

PERMANENT WIND TURBINE TOWER

TEMPORARY TURBINE HARDSTAND AREA

PERMANENT WIND TURBINE HARDSTAND (16m x 16m)

TEMPORARY CRANE SET-UP HARDSTANDS

PROPOSED FINISHED ROAD LEVEL

NEW / EXISTING PERMANENT ACCESS TRACKS:

EARTHWORKS OUTLINE

TEMPORARY TURNING AREA

SURFACE DRAINAGE DIFFUSE OVERFLOW

STILLING POND WITH DIFFUSE OVERFLOW:

PROPOSED CULVERT (with velocity & erosion reduction measures)

PROPOSED ROADSIDE DRAIN (with 300mm check dam @ 50m c/c)

PROPOSED INTERCEPTOR DITCH (with 300mm check dam @ 50m c/c)

PROPOSED DITCH DIVERSION

EXISTING UNMAAPPED DRAIN.

P02

04.04.2024

RFI PLANNING ISSUE

C.D.

DZ

NS

P01

01.12.2023

FIRST ISSUE

C.D.

Y.M.

M.D.

REV

DATE

DESCRIPTION

D

C

A

PROJECT No.

20959

STAGE

PLANNING

COPYRIGHT RESERVED - THIS DRAWING IS NOT TO BE USED FOR A PURPOSE OTHER THAN THAT FOR WHICH IT HAS BEEN ISSUED BY NICHOLAS O'DWYER LTD. NOR IS IT TO BE COPIED OR REPRODUCED IN ANY MANNER WITHOUT WRITTEN CONSENT.

NICHOLAS O'DWYER

an RSK company

Unit E4, Nutgrove Office Park,
Nutgrove Avenue, Dublin 14

T +353 1 296 9000

F +353 1 296 9001

E dublin@nodwyer.com

W www.nodwyer.com

CLIENT

Orsted

PROJECT

OATFIELD WINDFARM PROJECT

TITLE

HARDSTAND LAYOUT SHEET 10 OF 11
TURBINE 10

SCALES @ A1

1:500

DRAWN

C Doyle

CHECKED

YM

APPROVAL

M. Dignam.

DATE

01.12.2023

DATE

01.12.2023

DATE

01.12.2023

SUITABILITY CODE

S4

SUITABILITY DESCRIPTION

STAGE APPROVAL




DRAWING No.

20959-NOD-XX-XX-DR-C-08039

REVISION

P02

SHEET 20959-NOD-XX-XX-DR-C-08038

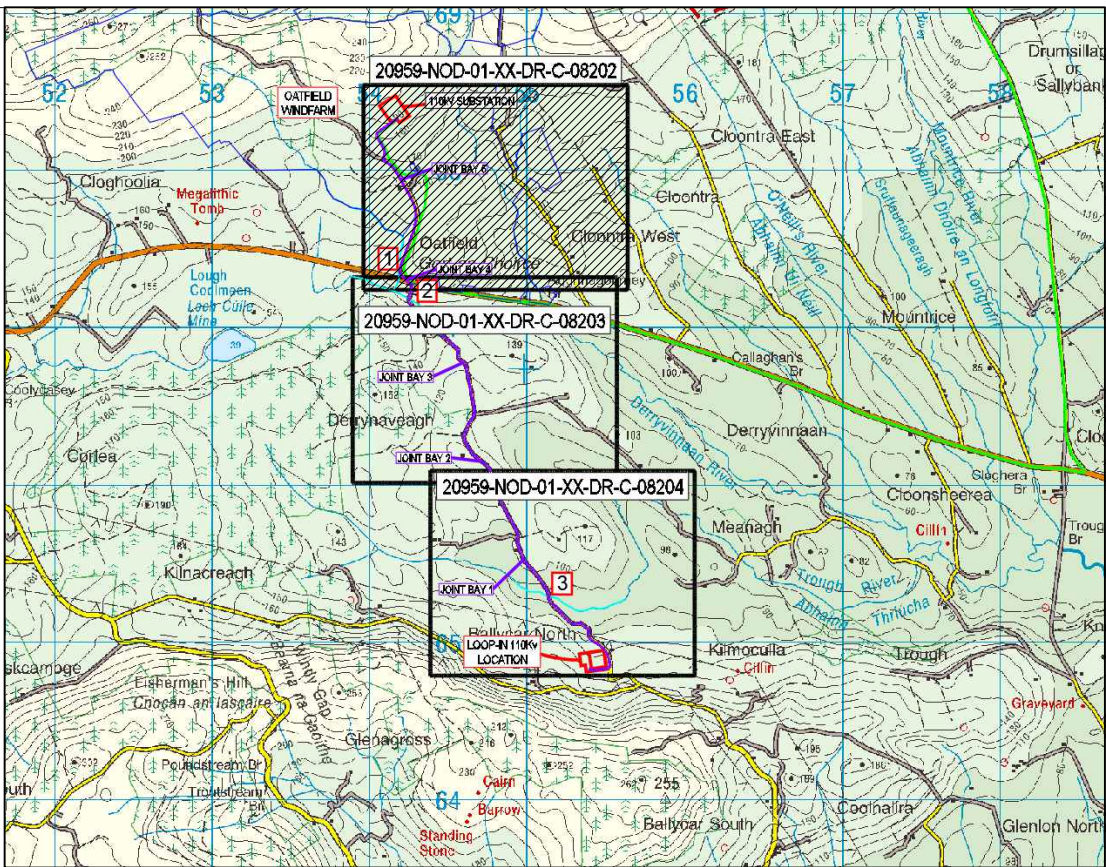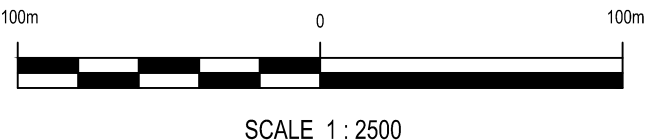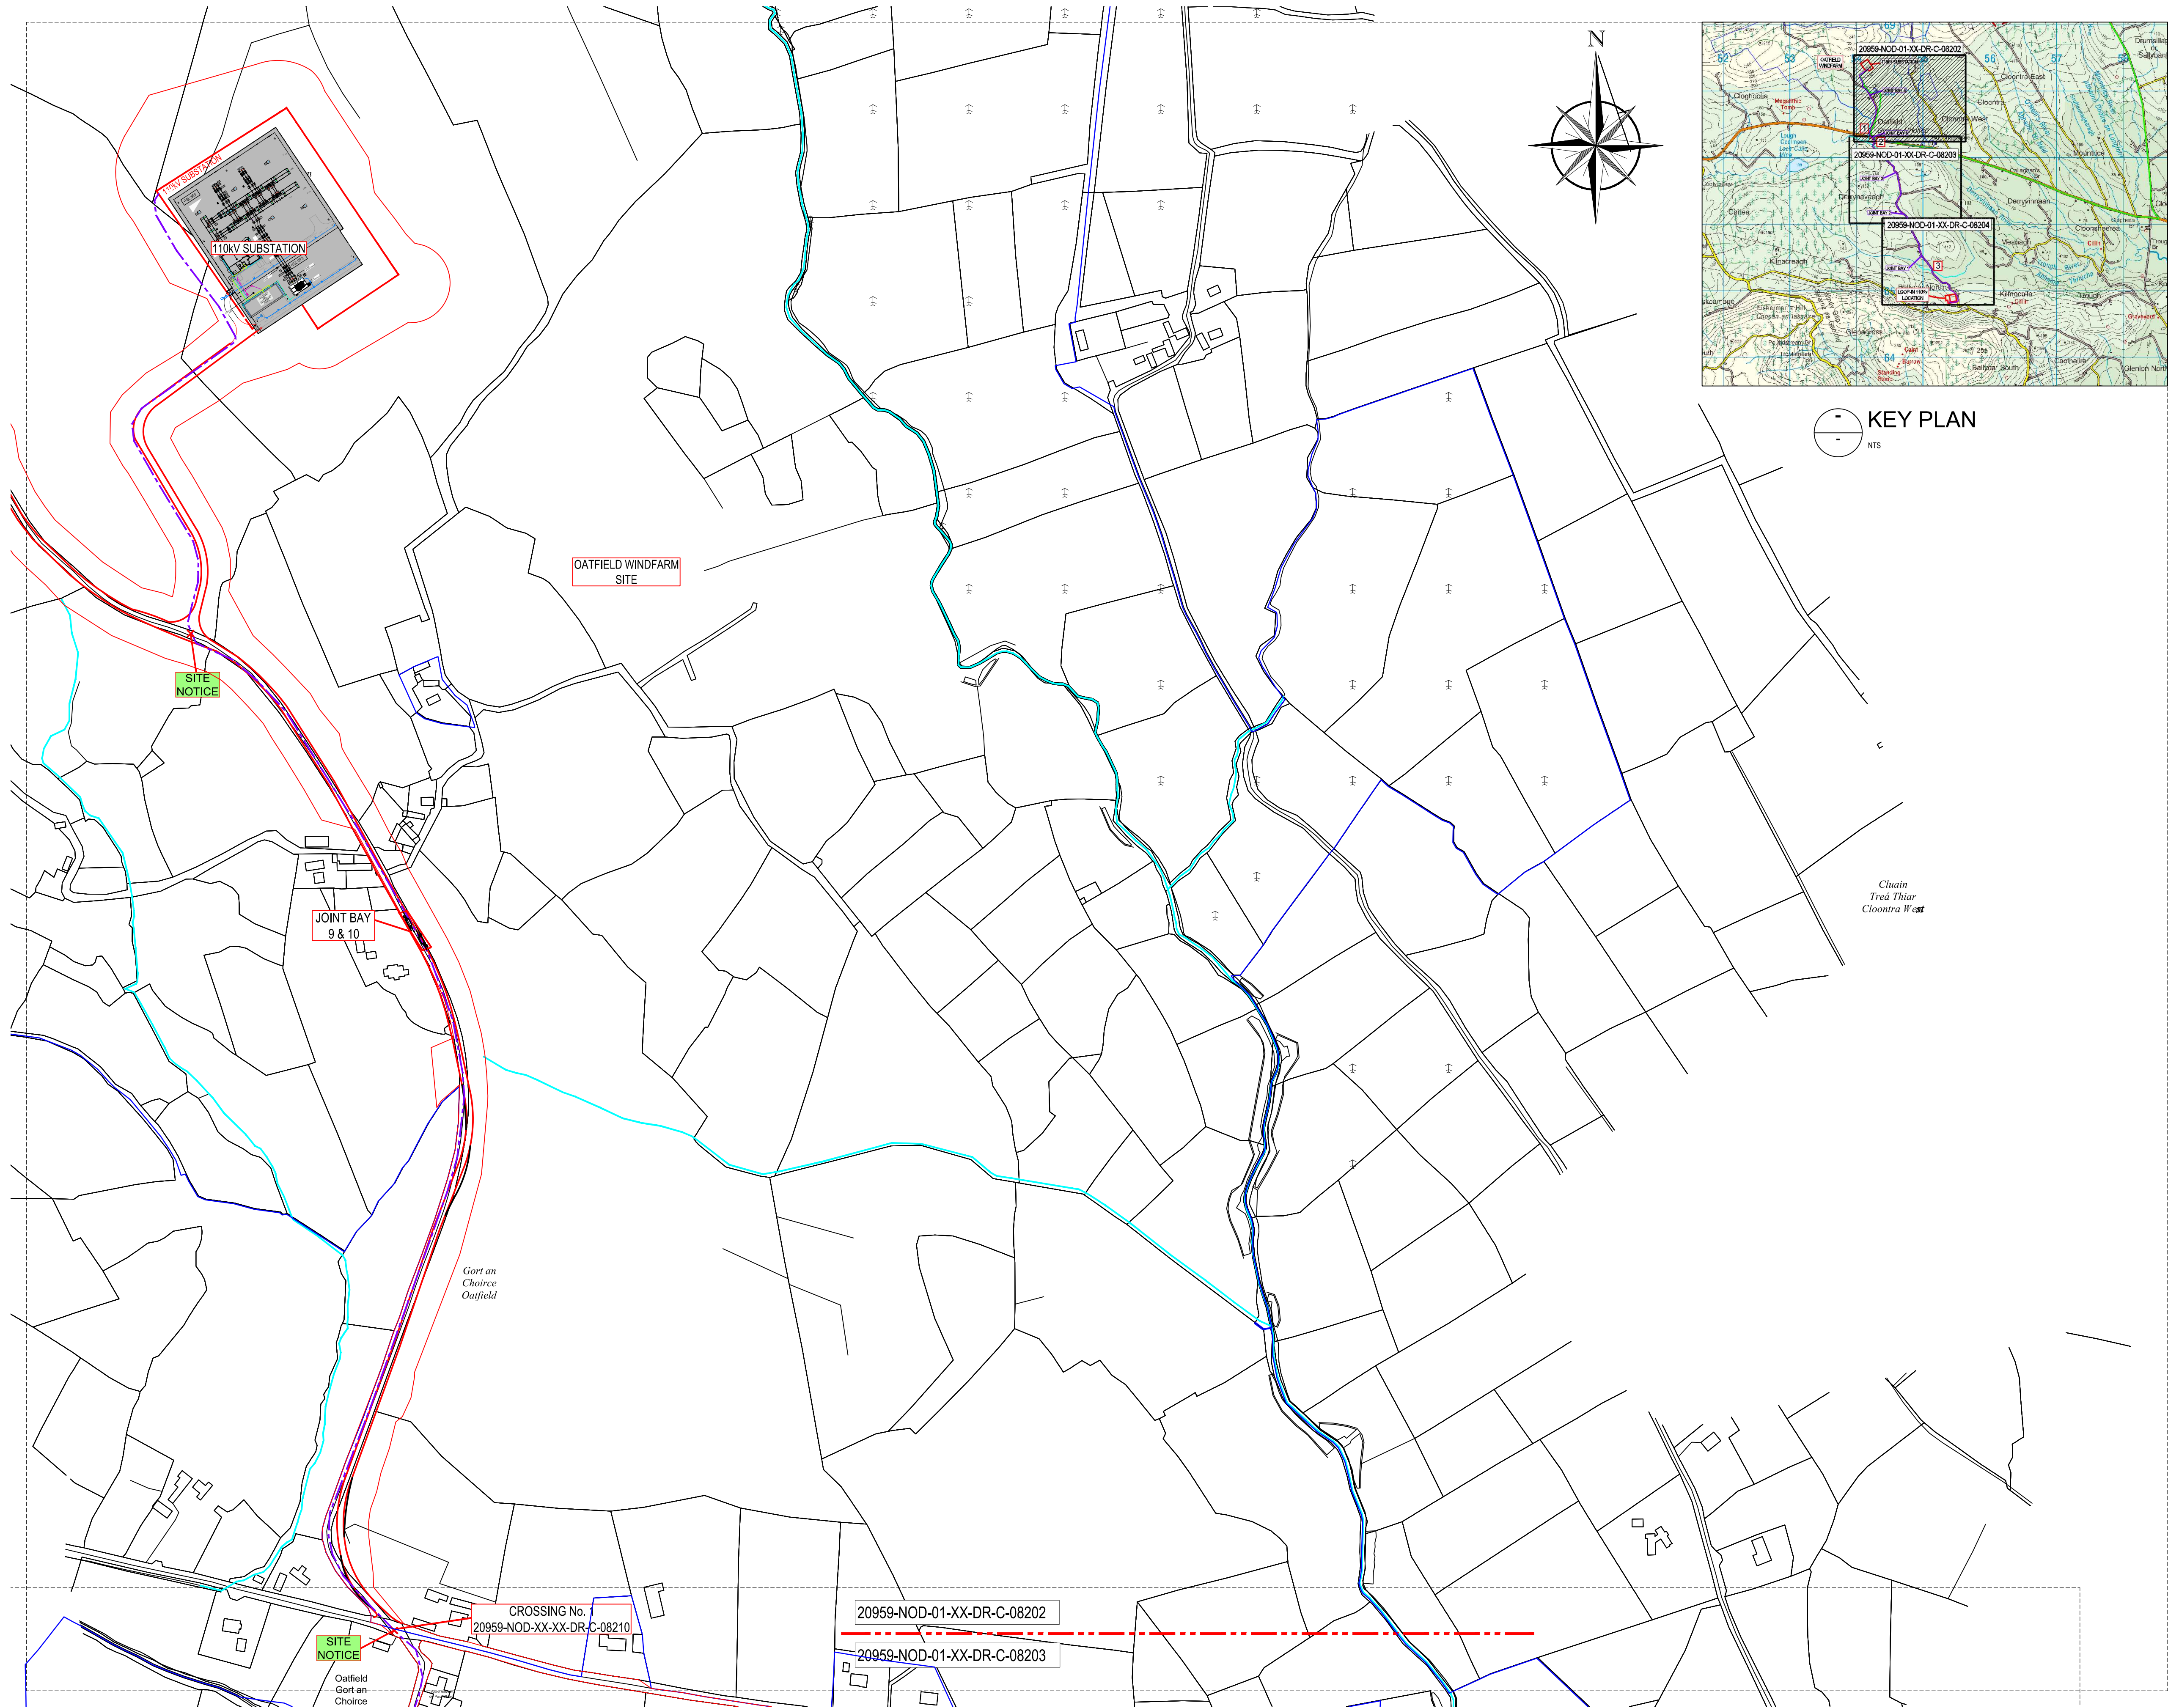

KEY PLAN
NTS

NOTES

1. DO NOT SCALE DRAWINGS. DIMENSIONS GOVERN.
2. ALL DIMENSIONS ARE IN METERS UNLESS NOTED OTHERWISE.
3. ALL LEVELS ARE IN METERS UNLESS NOTED OTHERWISE.
4. ALL DIMENSIONS SHALL BE VERIFIED ON SITE BEFORE PROCEEDING WITH THE WORK
5. DESIGNER SHALL BE NOTIFIED IN WRITING OF ANY DISCREPANCIES.

INCLUDES ORDNANCE SURVEY IRELAND DATA REPRODUCED UNDER O.S.I. LICENCE NUMBER EN0121018. UNAUTHORISED REPRODUCTION INFRINGES ORDNANCE SURVEY IRELAND AND THE GOVERNMENT OF IRELAND COPYRIGHT.

LEGEND

- PROPOSED 110kV GRID CONNECTION (4.16 km):
- PLANNING BOUNDARY:
- DEVELOPMENT OPTION LANDS BOUNDARY:
- EXISTING RIVERS LAKES:

NOTES:

ROUTES SHOWN ARE INDICATIVE ONLY AT THIS STAGE AND SUBJECT FURTHER ASSESSMENT.

ADDITIONAL SERVICES AND WATERCOURSES MAY BE ENCOUNTERED ON THE ROUTE.

P02	04.04.2024	RFI PLANNING ISSUE	C.D.	DZ	NS
P01	01.12.2023	FIRST ISSUE	M.S.	Y.M.	M.D.
REV	DATE	DESCRIPTION	D	C	A

PROJECT No.	STAGE
20959	PLANNING

COPYRIGHT RESERVED - THIS DRAWING IS NOT TO BE USED FOR A PURPOSE OTHER THAN THAT FOR WHICH IT HAS BEEN ISSUED BY NICHOLAS O'DWYER LTD. NOR IS IT TO BE COPIED OR REPRODUCED IN ANY MANNER WITHOUT WRITTEN CONSENT.



NICHOLAS O'DWYER
an RSK company

Unit E4, Nutgrove Office Park,
Nutgrove Avenue, Dublin 14
T +353 1 296 9000
F +353 1 296 9001
E dublin@nodwyer.com
W www.nodwyer.com

CLIENT



PROJECT

OATFIELD WINDFARM PROJECT


TITLE

GRID CONNECTION - SITE LAYOUT PLAN SHEET 1 OF 3



SCALES @ A1	DRAWN M Steyn	CHECKED Y Mansoor	APPROVED M Dignam
1:2500	DATE 01.12.2023	DATE 01.12.2023	DATE 01.12.2023

SUITABILITY CODE S4	SUITABILITY DESCRIPTION STAGE APPROVAL
------------------------	---

DRAWING No. 20959-NOD-XX-XX-DR-C-08202	REVISION P02
---	-----------------

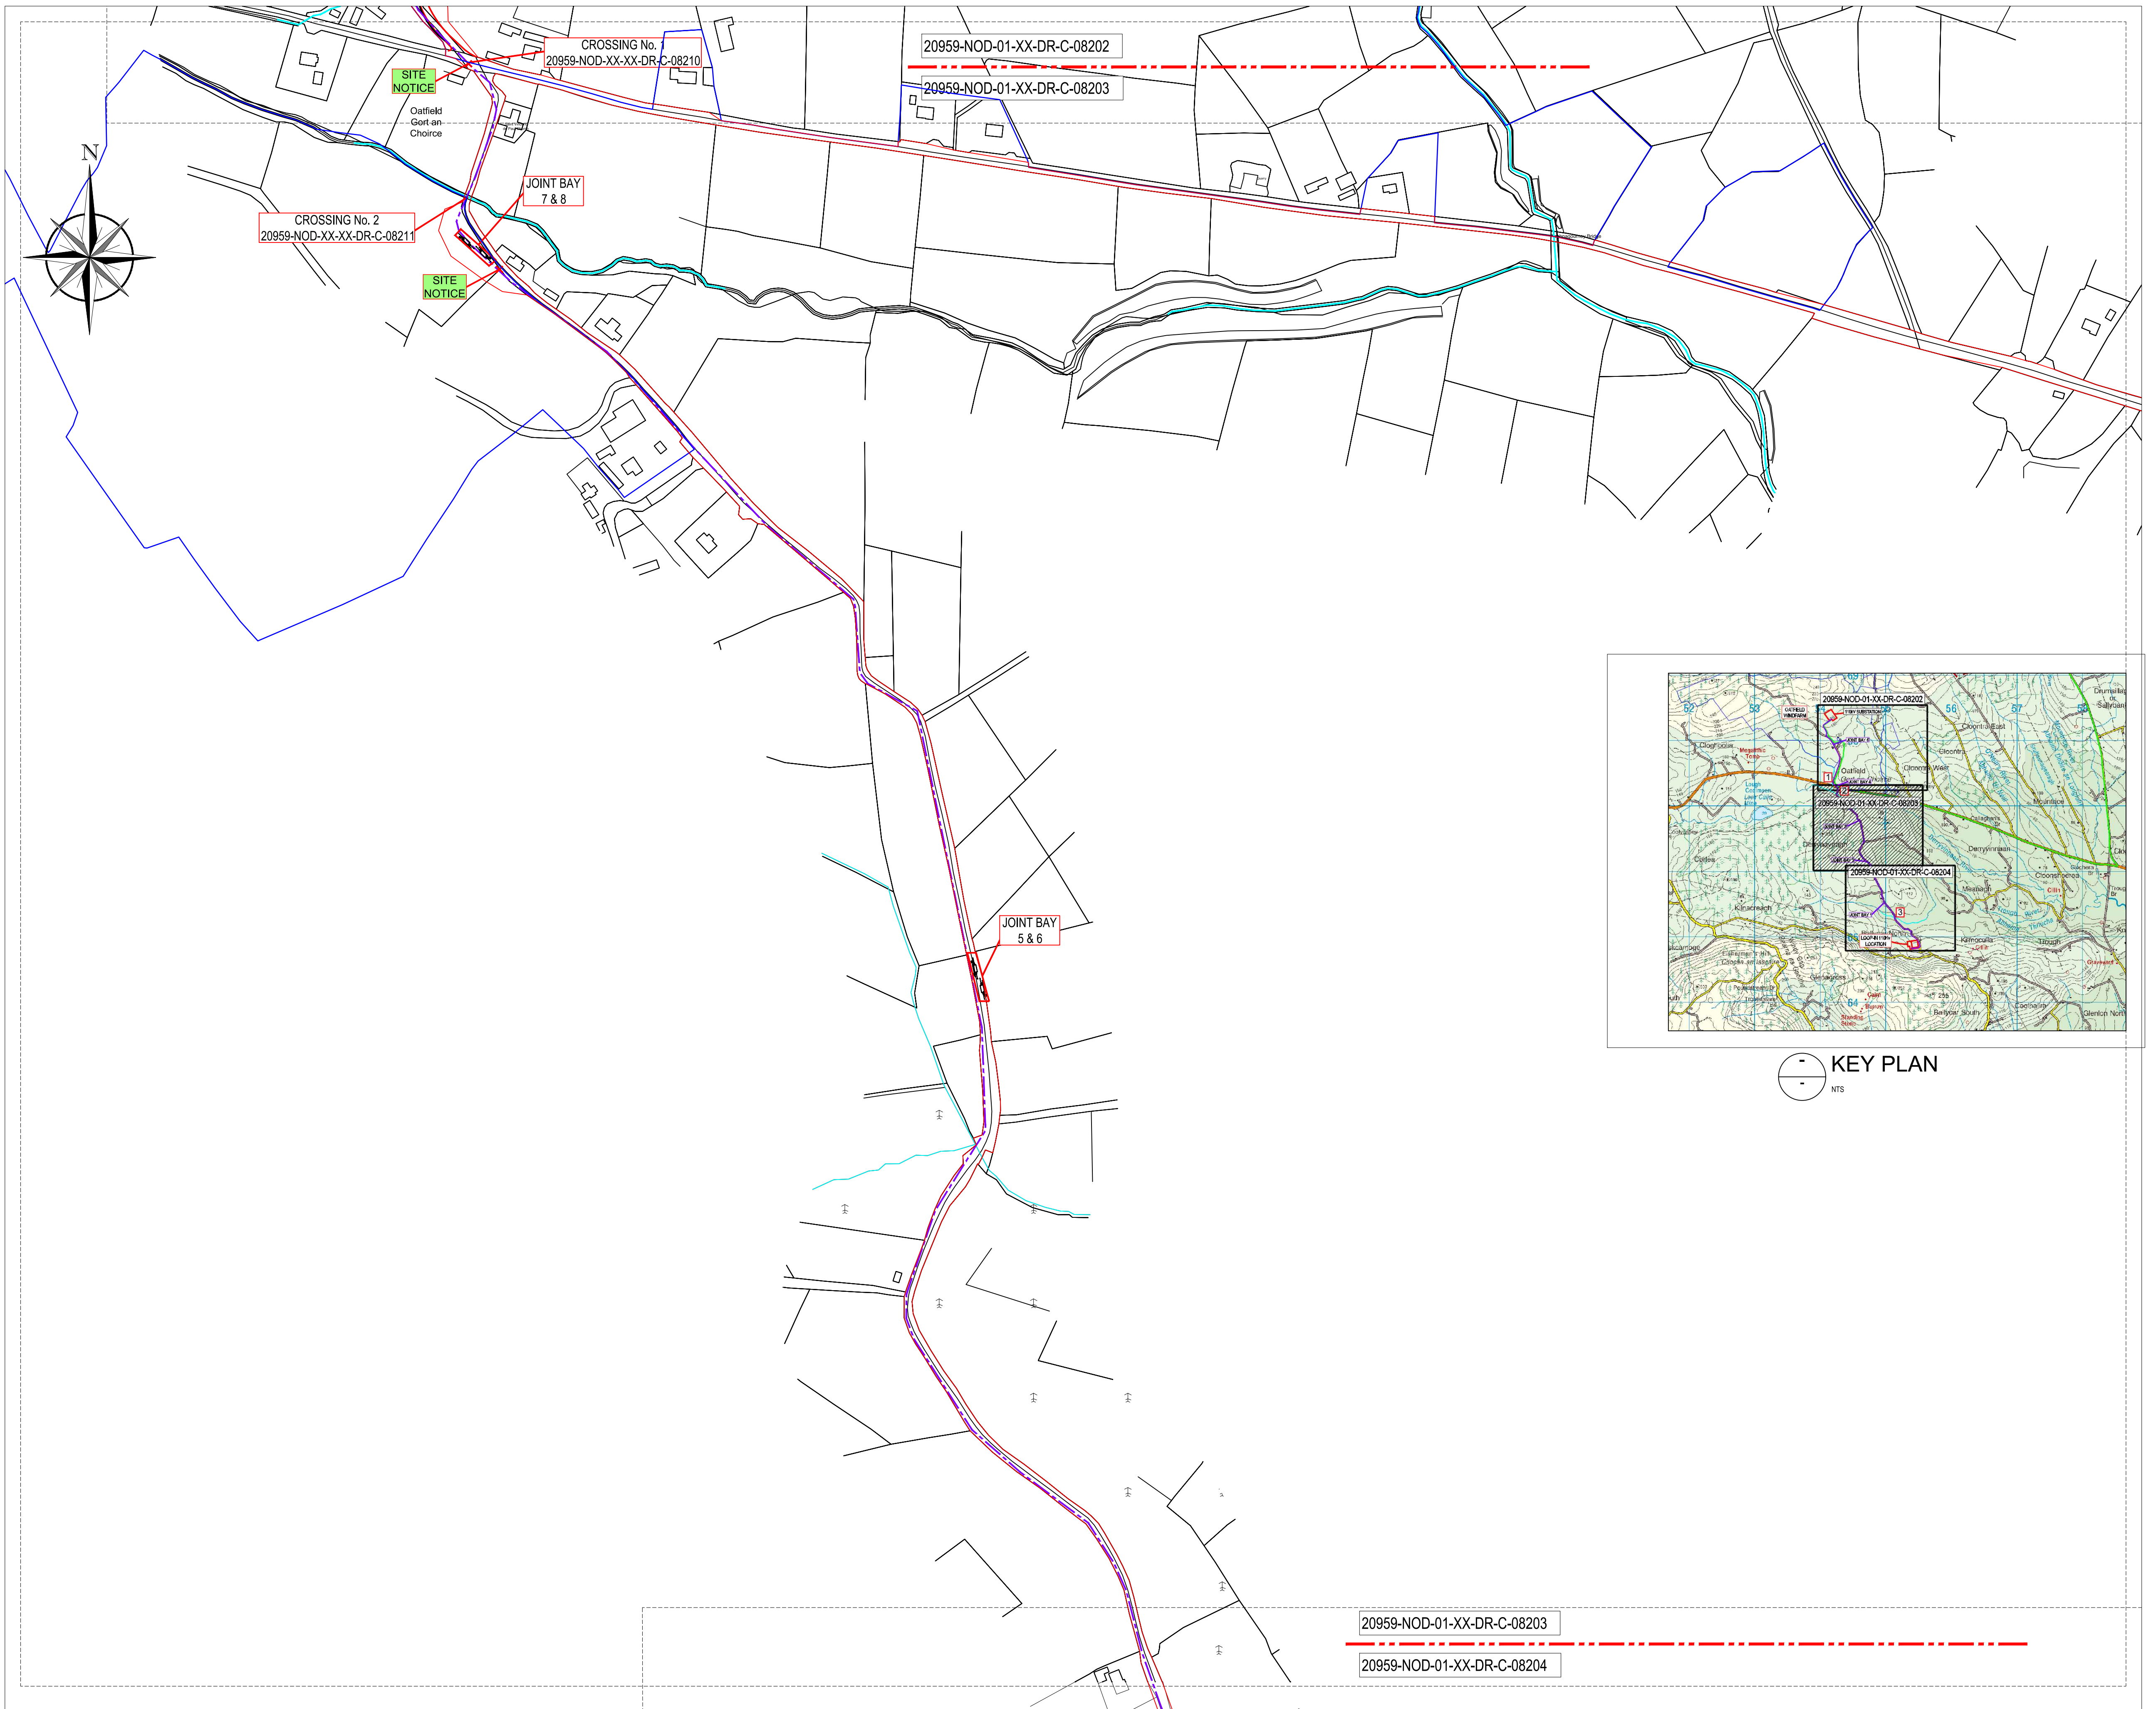

KEY PLAN

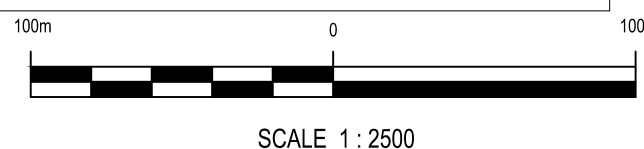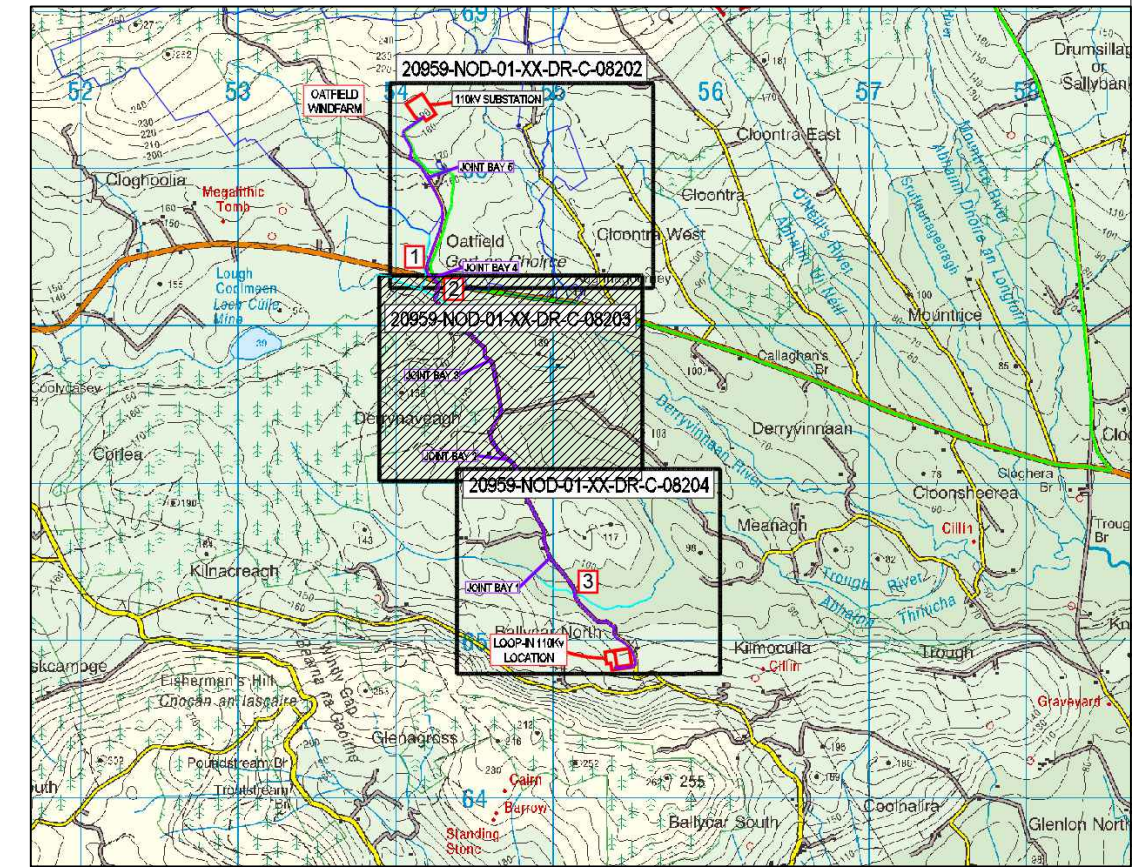

NOTES

- DO NOT SCALE DRAWINGS. DIMENSIONS GOVERN.
- ALL DIMENSIONS ARE IN METERS UNLESS NOTED OTHERWISE.
- ALL LEVELS ARE IN METERS UNLESS NOTED OTHERWISE.
- ALL DIMENSIONS SHALL BE VERIFIED ON SITE BEFORE PROCEEDING WITH THE WORK
- DESIGNER SHALL BE NOTIFIED IN WRITING OF ANY DISCREPANCIES.

INCLUDES ORDNANCE SURVEY IRELAND DATA REPRODUCED UNDER O.S.I. LICENCE NUMBER EN0121018.
UNAUTHORISED REPRODUCTION INFRINGES ORDNANCE SURVEY IRELAND AND THE GOVERNMENT OF IRELAND COPYRIGHT.

LEGEND

- PROPOSED 110kV GRID CONNECTION (4.16 km):
- PLANNING BOUNDARY:
- DEVELOPMENT OPTION LANDS BOUNDARY:
- EXISTING RIVERS LAKES:

NOTES:

ROUTES SHOWN ARE INDICATIVE ONLY AT THIS STAGE AND SUBJECT FURTHER ASSESSMENT.

ADDITIONAL SERVICES AND WATERCOURSES MAY BE ENCOUNTERED ON THE ROUTE.

P02	04.04.2024	RFI PLANNING ISSUE	C.D.	DZ	NS
P01	01.12.2023	FIRST ISSUE	M.S.	Y.M.	M.D.
REV	DATE	DESCRIPTION	D	C	A

PROJECT No.	STAGE
20959	PLANNING

COPYRIGHT RESERVED - THIS DRAWING IS NOT TO BE USED FOR A PURPOSE OTHER THAN THAT FOR WHICH IT HAS BEEN ISSUED BY NICHOLAS O'DWYER LTD. NOR IS IT TO BE COPIED OR REPRODUCED IN ANY MANNER WITHOUT WRITTEN CONSENT.



NICHOLAS O'DWYER
an RSK company

Unit E4, Nutgrove Office Park,
Nutgrove Avenue, Dublin 14
T +353 1 296 9000
F +353 1 296 9001
E dublin@nodwyer.com
W www.nodwyer.com

CLIENT



PROJECT

OATFIELD WINDFARM PROJECT


TITLE

GRID CONNECTION - SITE LAYOUT PLAN SHEET 2 OF 3

SCALES @ A1	DRAWN	CHECKED	APPROVED
1:2500	M Steyn	Y Mansoor	M Dignam
	DATE	DATE	DATE
	01.12.2023	01.12.2023	01.12.2023

SUITABILITY CODE	SUITABILITY DESCRIPTION
S4	STAGE APPROVAL

DRAWING No.	REVISION
20959-NOD-XX-XX-DR-C-08203	P02

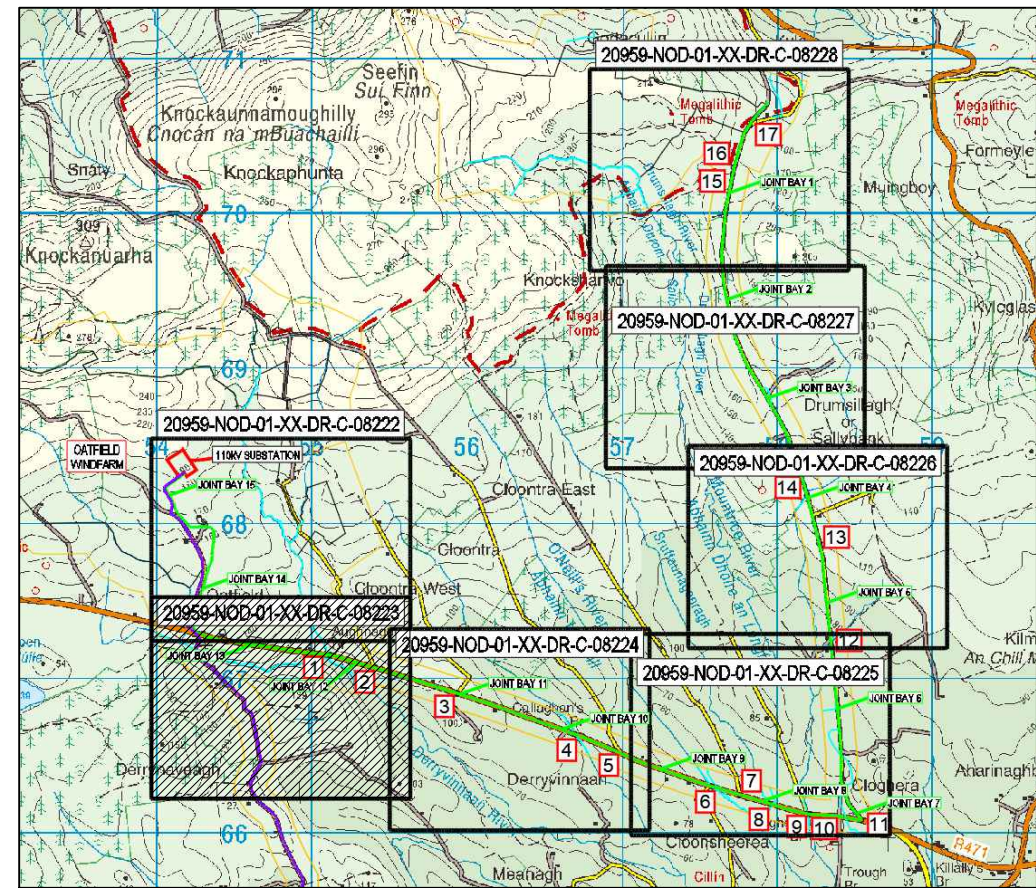

KEY PLAN
NTS

NOTES

1. DO NOT SCALE DRAWINGS. DIMENSIONS GOVERN.
2. ALL DIMENSIONS ARE IN METERS UNLESS NOTED OTHERWISE.
3. ALL LEVELS ARE IN METERS UNLESS NOTED OTHERWISE.
4. ALL DIMENSIONS SHALL BE VERIFIED ON SITE BEFORE PROCEEDING WITH THE WORK
5. DESIGNER SHALL BE NOTIFIED IN WRITING OF ANY DISCREPANCIES.

INCLUDES ORDNANCE SURVEY IRELAND DATA REPRODUCED UNDER O.S.I. LICENCE NUMBER EN0121016.
UNAUTHORISED REPRODUCTION INFRINGES ORDNANCE SURVEY IRELAND AND THE GOVERNMENT OF IRELAND COPYRIGHT.

LEGEND

- PROPOSED 33kV INDEPENDENT POWER PRODUCER CONNECTION (10.6 km):
- PLANNING SITE BOUNDARY:
- LANDHOLDING BOUNDARY:
- EXISTING RIVERS LAKES:

NOTES:

ROUTES SHOWN ARE INDICATIVE ONLY AT THIS STAGE AND SUBJECT FURTHER ASSESSMENT.
ADDITIONAL SERVICES AND WATERCOURSES MAY BE ENCOUNTERED ON THE ROUTE.

P02	04.04.2024	RFI PLANNING ISSUE	C.D.	DZ	NS
P01	01.12.2023	FIRST ISSUE	M.S.	Y.M.	M.D.
REV	DATE	DESCRIPTION	D	C	A

PROJECT No.	STAGE
20959	PLANNING

COPYRIGHT RESERVED - THIS DRAWING IS NOT TO BE USED FOR A PURPOSE OTHER THAN THAT FOR WHICH IT HAS BEEN ISSUED BY NICHOLAS O'DWYER LTD. NOR IS IT TO BE COPIED OR REPRODUCED IN ANY MANNER WITHOUT WRITTEN CONSENT.



Unit E4, Nutgrove Office Park,
Nutgrove Avenue, Dublin 14
T +353 1 296 9000
F +353 1 296 9001
E dublin@nodwyer.com
W www.nodwyer.com

CLIENT



PROJECT

OATFIELD WINDFARM
PROJECT


TITLE

INDEPENDENT POWER PRODUCER (IPP)
CABLE ROUTE - SITE LAYOUT PLAN
SHEET 2 OF 7

SCALES @ A1	DRAWN M Steyn	CHECKED Y Mansoor	APPROVED M Dignam
1:2500	DATE 01.12.2023	DATE 01.12.2023	DATE 01.12.2023

SUITABILITY CODE S4	SUITABILITY DESCRIPTION STAGE APPROVAL
------------------------	---

DRAWING No. 20959-NOD-XX-XX-DR-C-08223	REVISION P02
---	-----------------

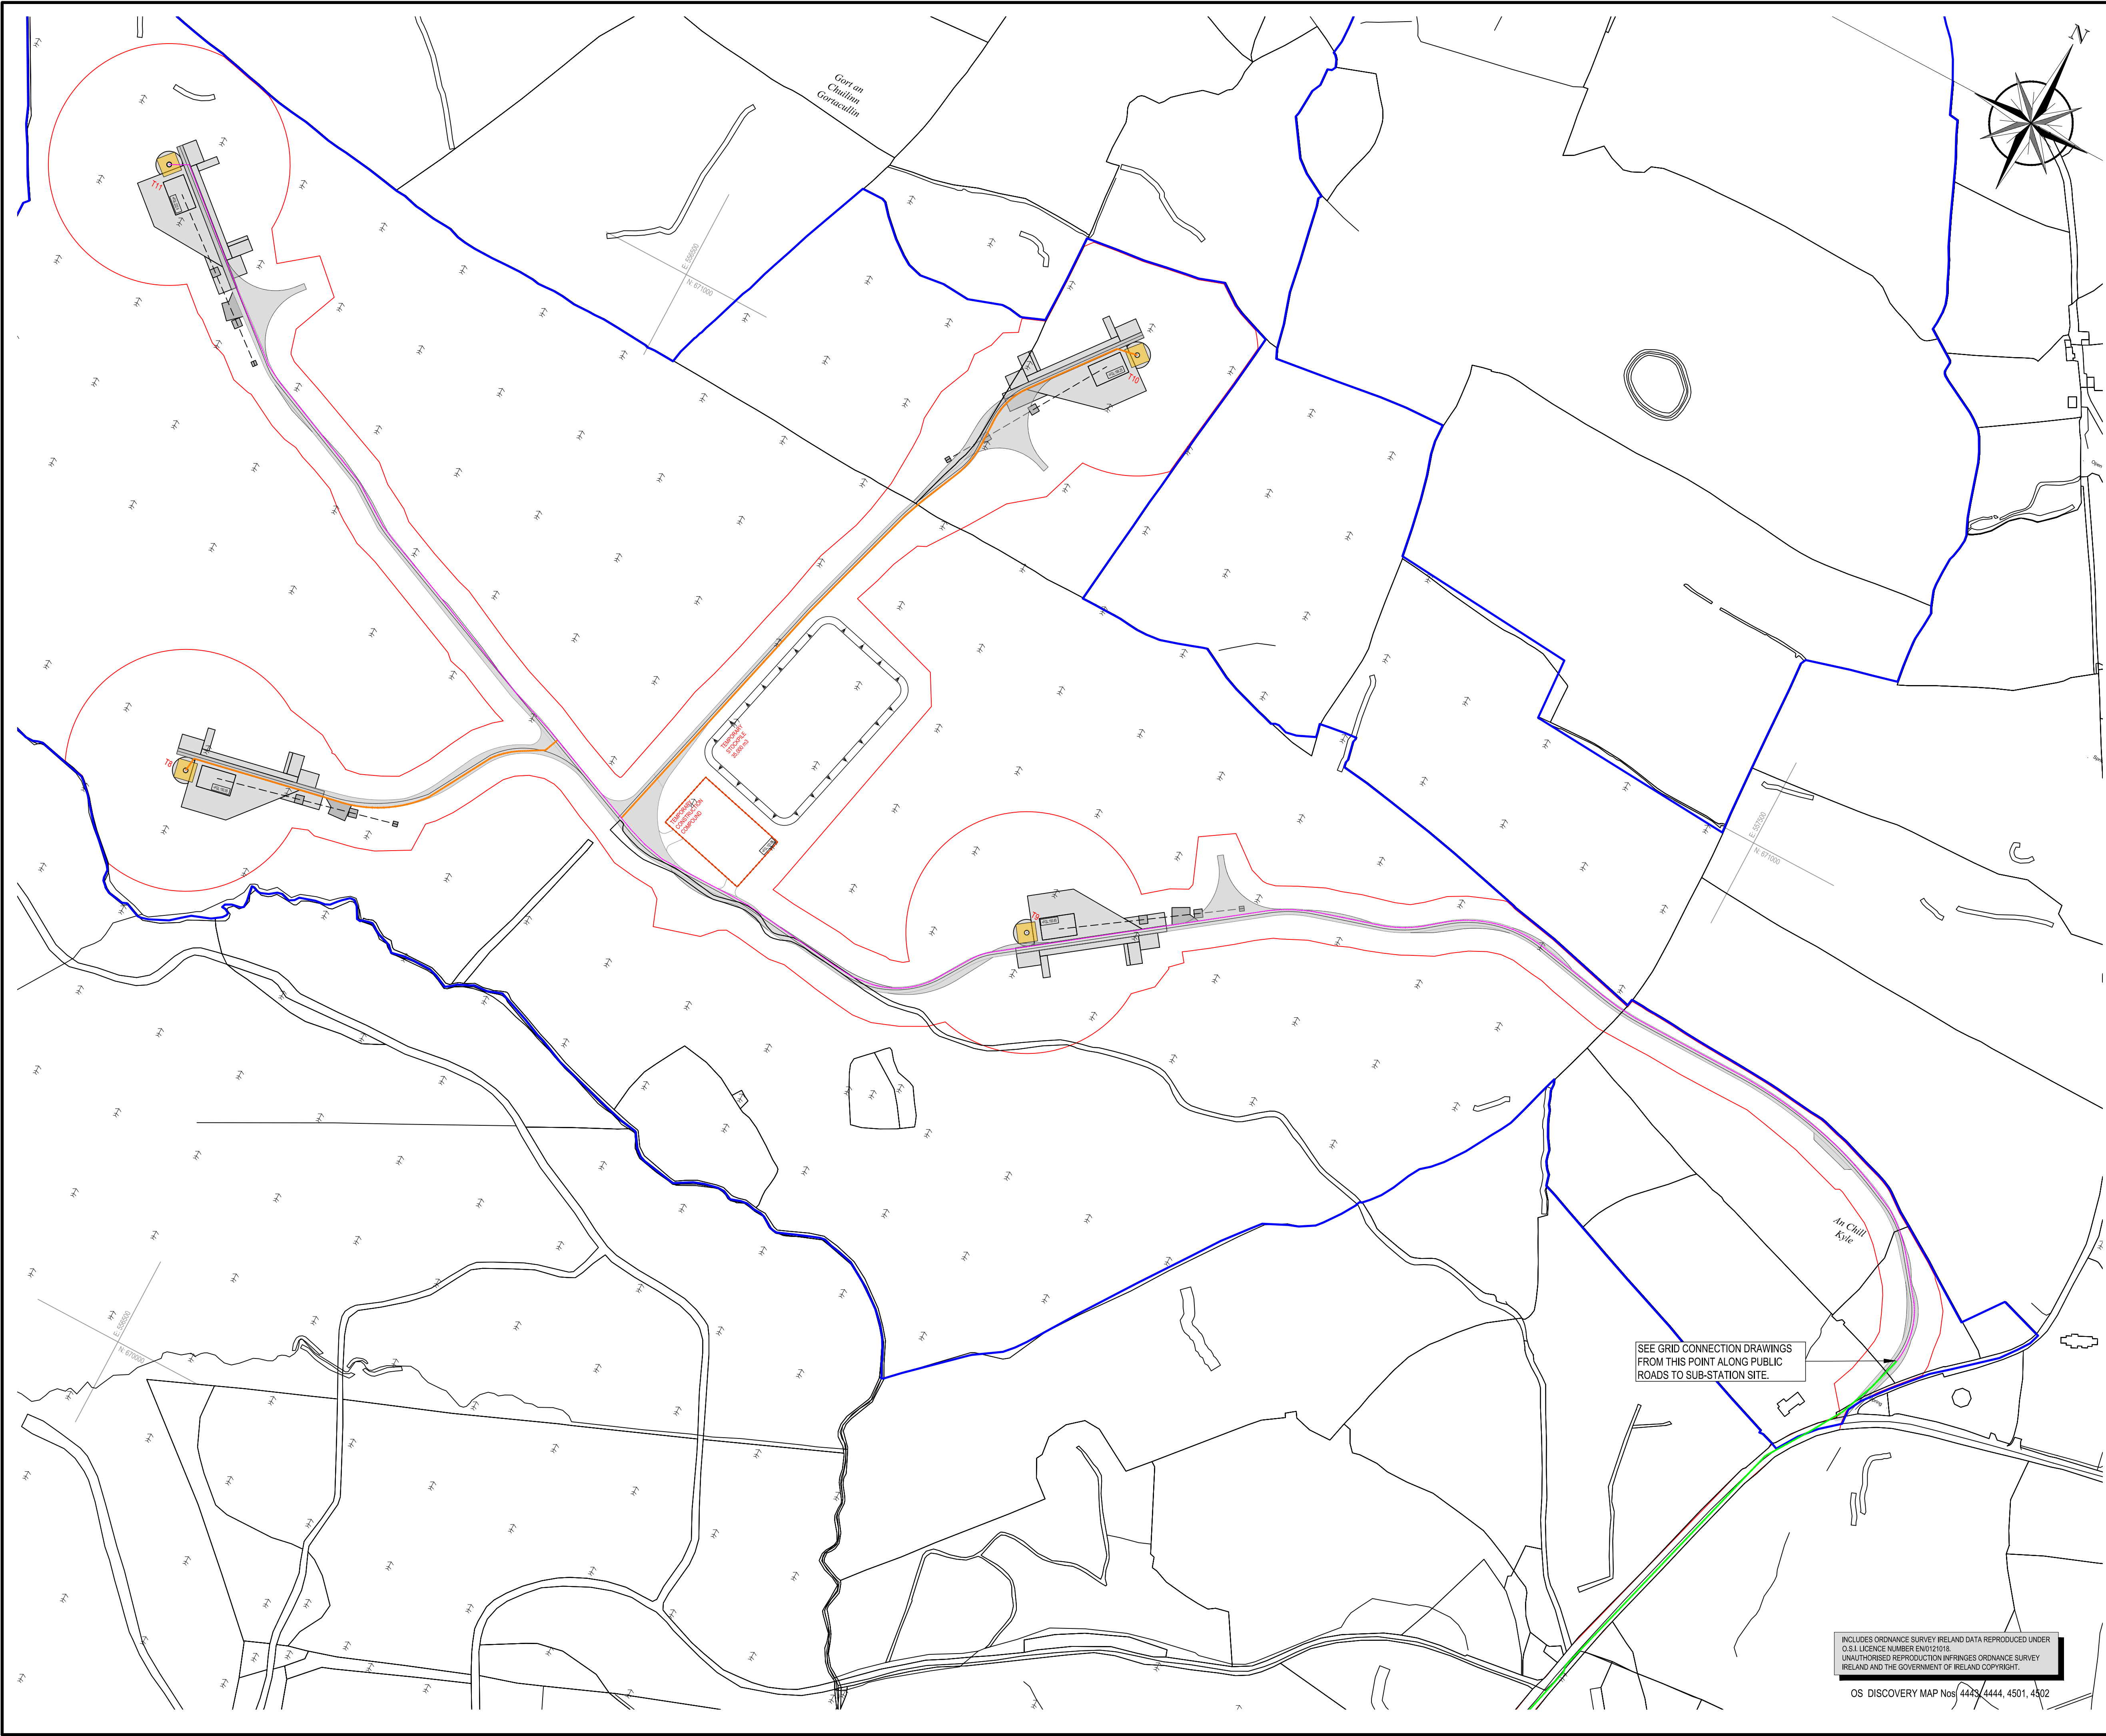

NOTES

1. DO NOT SCALE DRAWINGS. DIMENSIONS GOVERN.

2. ALL DIMENSIONS ARE IN METERS UNLESS NOTED OTHERWISE.

3. ALL LEVELS ARE IN METERS UNLESS NOTED OTHERWISE.

4. ALL DIMENSIONS SHALL BE VERIFIED ON SITE BEFORE PROCEEDING WITH THE WORK

5. DESIGNER SHALL BE NOTIFIED IN WRITING OF ANY DISCREPANCIES.

100m0100m

SCALE 1 : 2500

DUCTING LEGEND:

PERMANENT HARDSTANDS

WIND TURBINE TOWER

PERMANENT ACCESS TRACKS

SINGLE CIRCUIT CABLE DUCTING

TWIN CIRCUIT CABLE DUCTING

PLANNING SITE BOUNDARY

LANDHOLDING BOUNDARY

INDEPENDENT POWER PRODUCER (IPP) ROUTE

KEYPLAN

02

P02	04.04.2024	RFI PLANNING ISSUE	C.D.	DZ	NS
P01	01.12.2023	FIRST ISSUE	CD	Y.M.	M.D.
REV	DATE	DESCRIPTION	D	C	A

PROJECT No.	STAGE
20959	PLANNING

COPYRIGHT RESERVED - THIS DRAWING IS NOT TO BE USED FOR A PURPOSE OTHER THAN THAT FOR WHICH IT HAS BEEN ISSUED BY NICHOLAS O'DWYER LTD. NOR IS IT TO BE COPIED OR REPRODUCED IN ANY MANNER WITHOUT WRITTEN CONSENT.

NICHOLAS O'DWYER

an RSK company

Unit E4, Nutgrove Office Park,
Nutgrove Avenue, Dublin 14
T +353 1 296 9000
F +353 1 296 9001
E dublin@nodwyer.com
W www.nodwyer.com

CLIENT

Orsted

PROJECT

OATFIELD WINDFARM PROJECT

TITLE

INTERNAL WINDFARM COLLECTOR CIRCUITS. SITE SHEET 3 OF 3.


SCALES @ A1	DRAWN	CHECKED	APPROVED
1:2500	C Doyle	Y Mansoor	M Dignam
	DATE	DATE	DATE
	01.12.2023	01.12.2023	01.12.2023

SUITABILITY CODE	SUITABILITY DESCRIPTION
S4	STAGE APPROVAL

DRAWING No.	REVISION
20959-NOD-XX-XX-DR-C-08248	P02

INCLUDES ORDNANCE SURVEY IRELAND DATA REPRODUCED UNDER O.S.I. LICENCE NUMBER EN0121018. UNAUTHORISED REPRODUCTION INFRINGES ORDNANCE SURVEY IRELAND AND THE GOVERNMENT OF IRELAND COPYRIGHT.

OS DISCOVERY MAP Nos 4443/4444, 4501, 4502

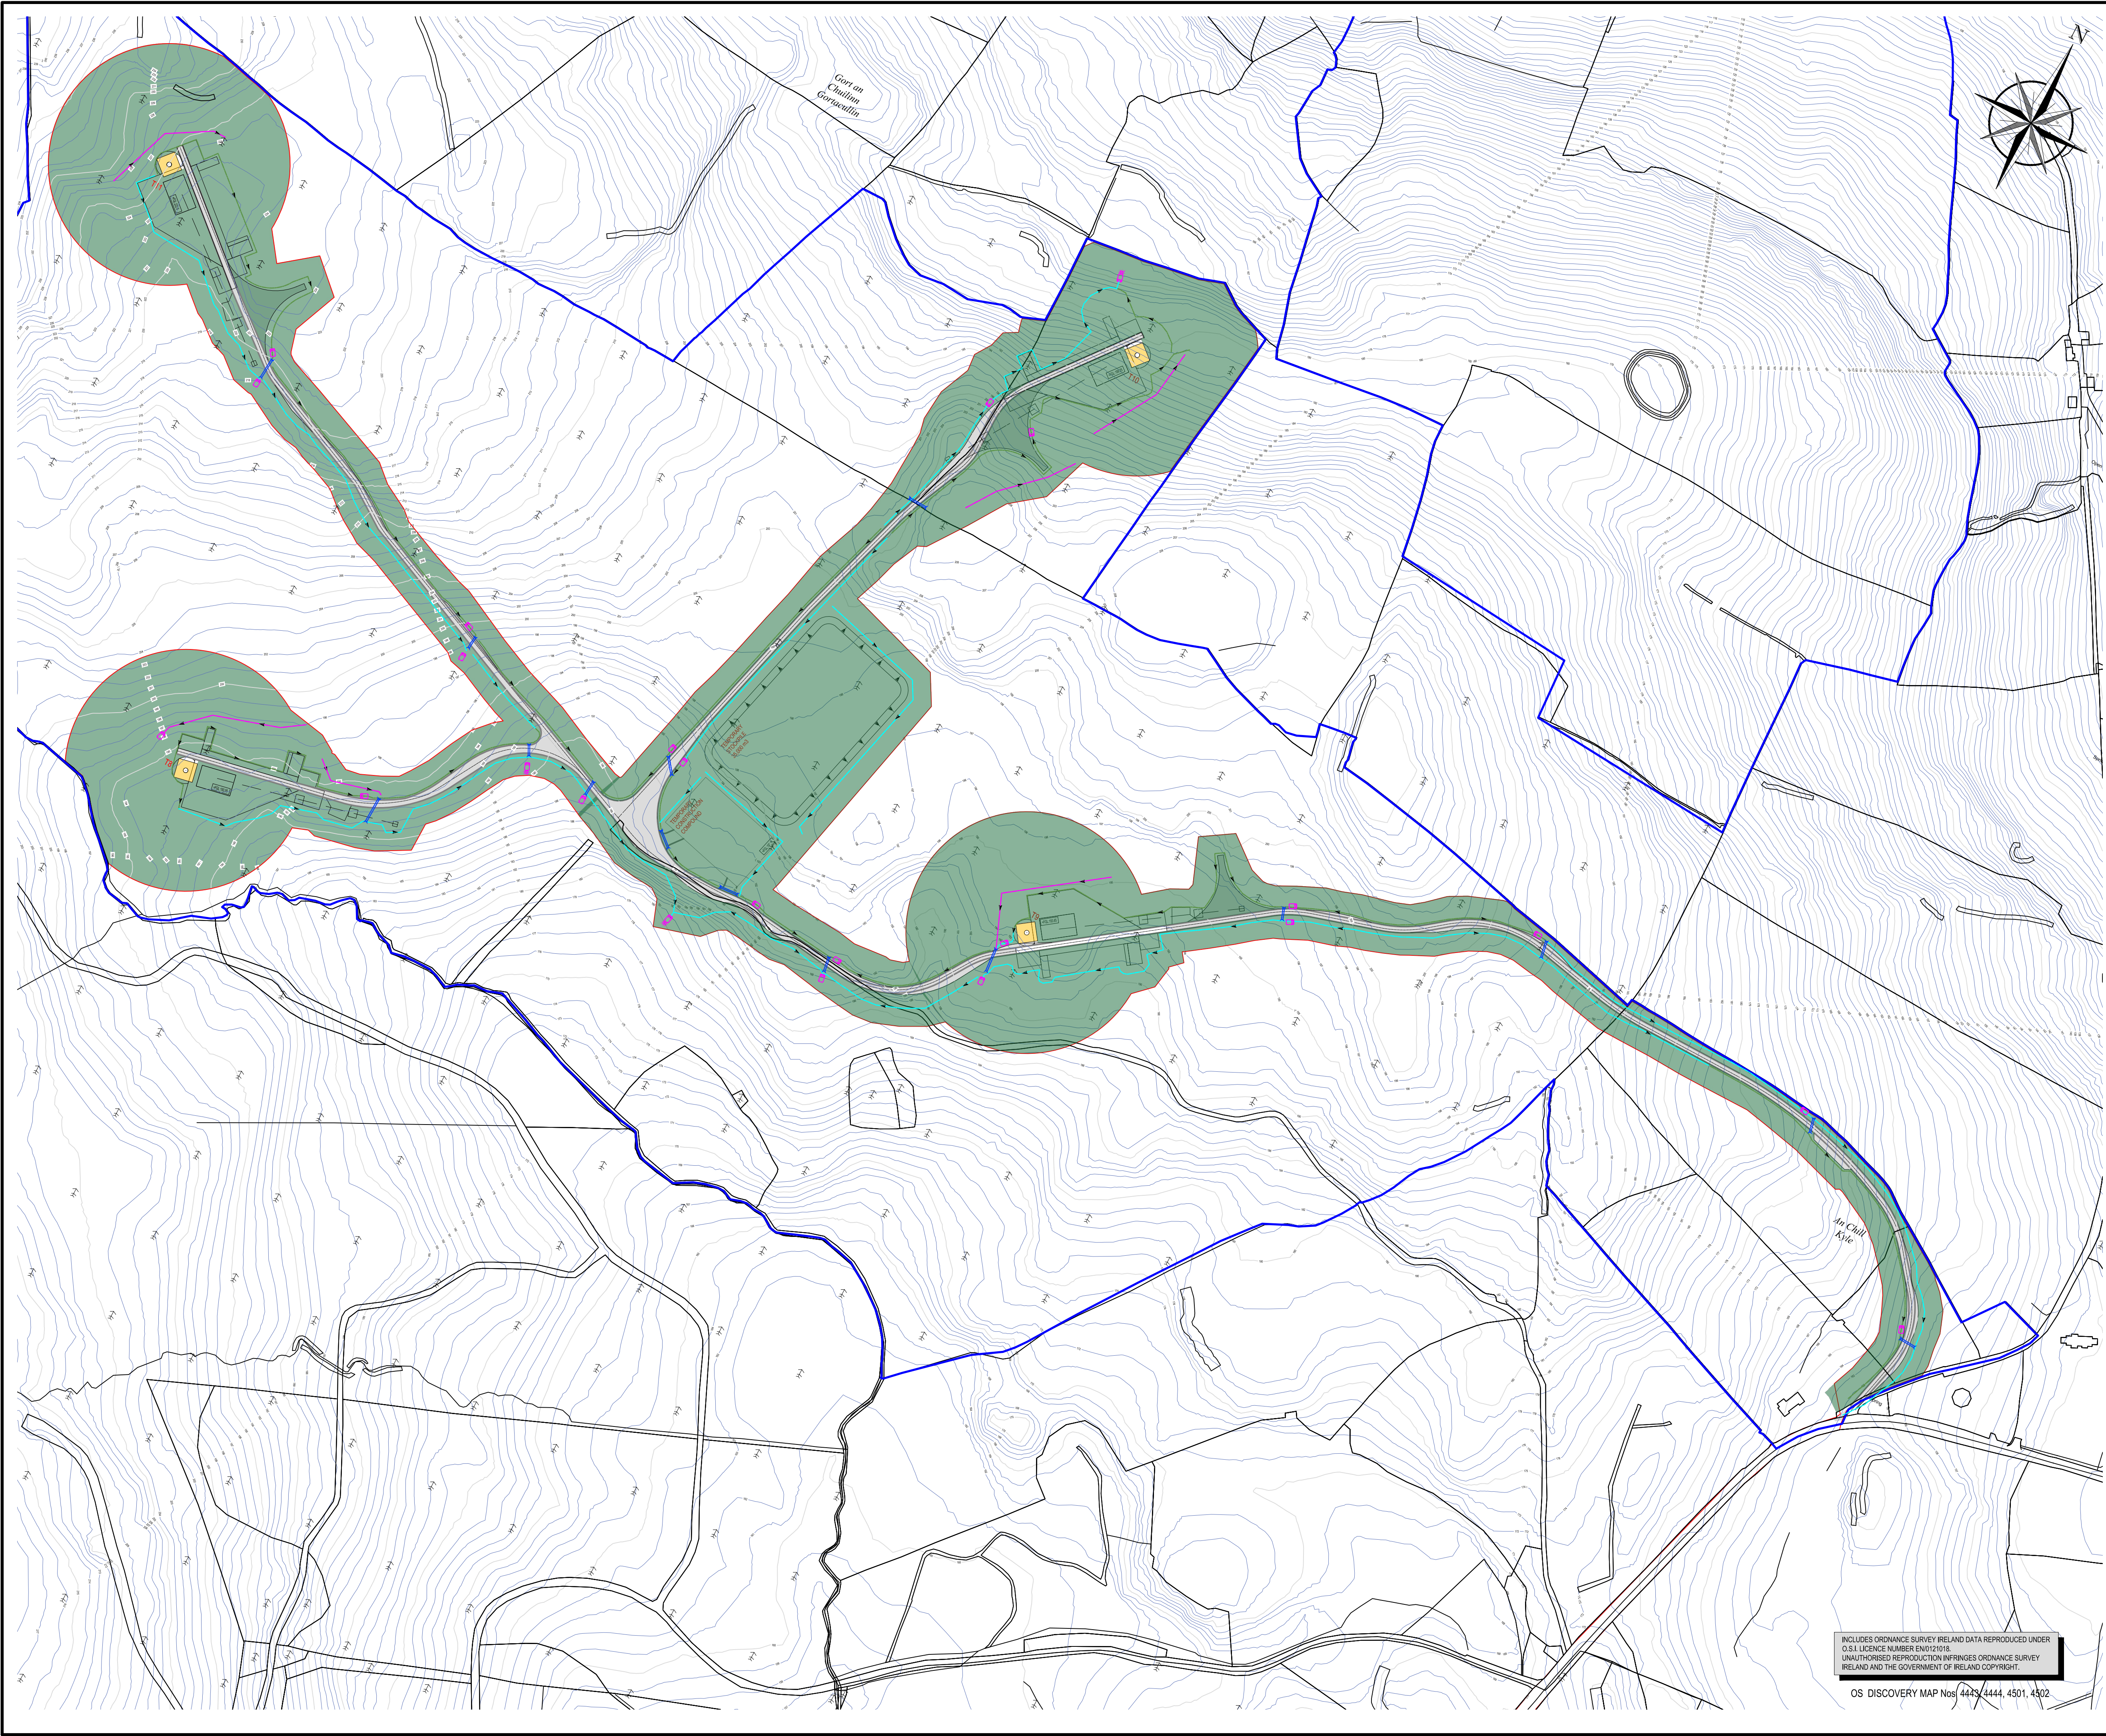

INCLUDES ORDNANCE SURVEY IRELAND DATA REPRODUCED UNDER
O.S.I. LICENCE NUMBER EN0121016
UNAUTHORISED REPRODUCTION INFRINGES ORDNANCE SURVEY
IRELAND AND THE GOVERNMENT OF IRELAND COPYRIGHT.
OS DISCOVERY MAP Nos 4443/4444, 4501, 4502

NOTES

1. DO NOT SCALE DRAWINGS. DIMENSIONS GOVERN.

2. ALL DIMENSIONS ARE IN METERS UNLESS NOTED OTHERWISE.

3. ALL LEVELS ARE IN METERS UNLESS NOTED OTHERWISE.

4. ALL DIMENSIONS SHALL BE VERIFIED ON SITE BEFORE PROCEEDING WITH THE WORK

5. DESIGNER SHALL BE NOTIFIED IN WRITING OF ANY DISCREPANCIES.

100m0100m

SCALE 1 : 2500

FINISHES LEGEND

PLANNING SITE BOUNDARY

AREA TO BE RETURNED TO NATURAL CONDITION. TEMPORARY DITCHES TO BE INFILLED. GROUND TO BE REGRADED AND ALLOWED TO REVEGETATE NATURALLY.

FINISHED HARDSTANDS

FINISHED TRACKS. PERMANENT FORESTRY TRACKS TO HAVE A CROSSFALL TOWARDS DRAIN DITCH

ROAD SIDE DRAINAGE

INTERCEPTOR DITCH

DITCH DIVERSION

LAND OWNERSHIP BOUNDARY

SURFACE DRAINAGE DIFFUSE OVERFLOW


SURFACE POND DIFFUSE OVERFLOW

PROPOSED CULVERT (with velocity & erosion reduction measures)

EXISTING & NEWLY PLANTED HEDGEROWS [I.E. NATIVE SPECIES] TO ENHANCE TRADITIONAL FIELD BOUNDARIES (SEE HABITAT MANAGEMENT PLAN, APPENDIX 7.3)

KEYPLAN

P02	04.04.2024	RFI PLANNING ISSUE	C.D.	DZ	NS
P01	07.12.2023	FIRST ISSUE	CD	Y.M.	M.D.
REV	DATE	DESCRIPTION	D	C	A
PROJECT No. 20959		STAGE	PLANNING		
COPYRIGHT RESERVED - THIS DRAWING IS NOT TO BE USED FOR A PURPOSE OTHER THAN THAT FOR WHICH IT HAS BEEN ISSUED BY NICHOLAS O'DWYER LTD. NOR IS IT TO BE COPIED OR REPRODUCED IN ANY MANNER WITHOUT WRITTEN CONSENT.					
<div><div></div><div>Unit E4, Nutgrove Office Park, Nutgrove Avenue, Dublin 14 T +353 1 296 9000 F +353 1 296 9001 E dublin@nodwyer.com W www.nodwyer.com</div></div>					
CLIENT 					
PROJECT OATFIELD WINDFARM PROJECT					
TITLE REINSTATEMENT AREA LAYOUT PLAN SHEET 3 OF 3.					
SCALES @ A1	DRAWN	CHECKED	APPROVED		
1:2500	C Doyle	Y Mansoor	M Dignam		
DATE	07.12.2023	DATE	07.12.2023		
SUITABILITY CODE	S4				
SUITABILITY DESCRIPTION		STAGE APPROVAL			
DRAWING No. 20959-NOD-XX-XX-DR-C-0307					REVISION P02

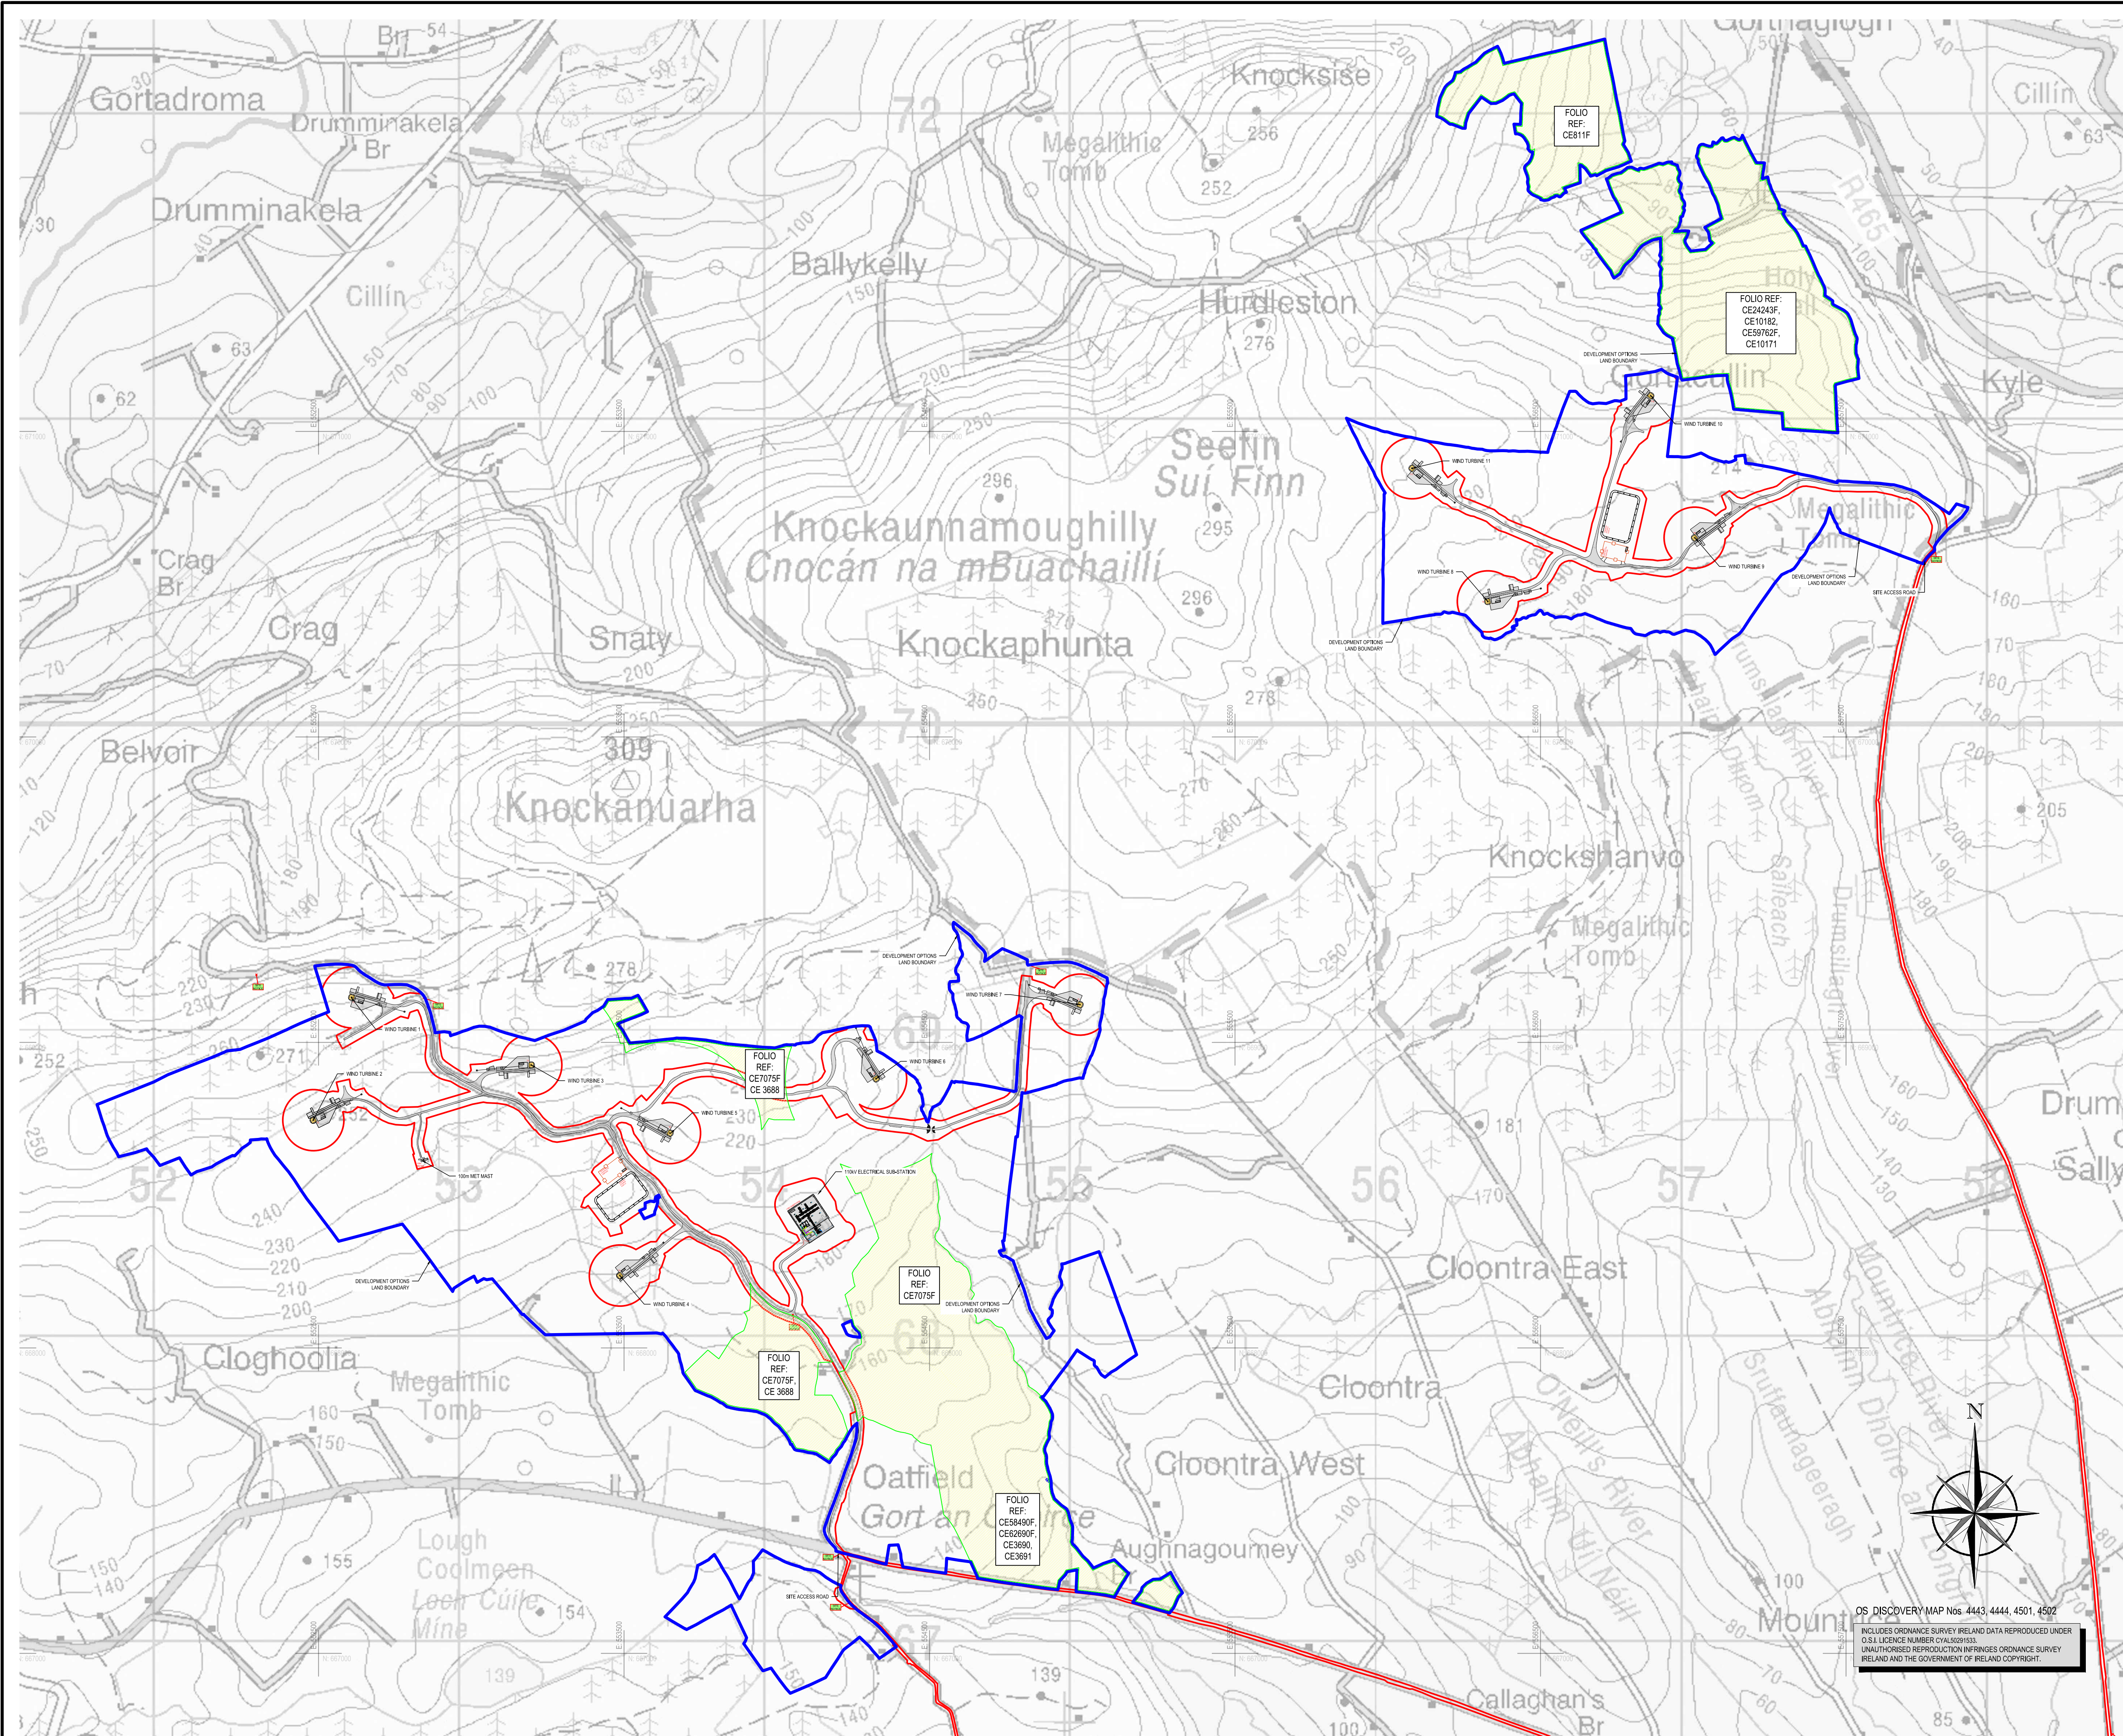

NOTES

1. DO NOT SCALE DRAWINGS. DIMENSIONS GOVERN.

2. ALL DIMENSIONS ARE IN METERS UNLESS NOTED OTHERWISE.

3. ALL LEVELS ARE IN METERS UNLESS NOTED OTHERWISE.

4. ALL DIMENSIONS SHALL BE VERIFIED ON SITE BEFORE PROCEEDING WITH THE WORK

5. DESIGNER SHALL BE NOTIFIED IN WRITING OF ANY DISCREPANCIES.

500m0500m

SCALE 1 : 10,000

LEGEND

PLANNING SITE BOUNDARY


LANDHOLDING BOUNDARY

FOLIO REF: xxx

SHMP LANDHOLDING AND FOLIO NUMBER

P01	04.04.2025	RFI PLANNING ISSUE	CD	DZ	NS
REV	DATE	DESCRIPTION	D	C	A
PROJECT No. 20959		STAGE PLANNING			
COPYRIGHT RESERVED - THIS DRAWING IS NOT TO BE USED FOR A PURPOSE OTHER THAN THAT FOR WHICH IT HAS BEEN ISSUED BY NICHOLAS O'DWYER LTD. NOR IS IT TO BE COPIED OR REPRODUCED IN ANY MANNER WITHOUT WRITTEN CONSENT.					
<div><div><div><div></div><div>NICHOLAS O'DWYER</div><div>an RSK company</div></div><div>Unit E4, Nutgrove Office Park, Nutgrove Avenue, Dublin 14 T +353 1 296 9000 F +353 1 296 9001 E dublin@nodwyer.com W www.nodwyer.com</div></div></div>					
CLIENT Orsted					
PROJECT OATFIELD WINDFARM PROJECT					
TITLE BLUELINE BOUNDARY SHOWING SHMP LANDS AND FOLIOS.					
SCALES @ A1 1:10,000		DRAWN C Doyle	CHECKED DZ	APPROVED GY	
DATE 14.03.2025		DATE 14.03.2025	DATE 14.03.2025		
SUITABILITY CODE S4		SUITABILITY DESCRIPTION STAGE APPROVAL			
DRAWING No. 20959-NOD-XX-XX-DR-C-08309					REVISION P01

OS DISCOVERY MAP Nos 4443, 4444, 4501, 4502
INCLUDES ORDNANCE SURVEY IRELAND DATA REPRODUCED UNDER
OS LICENCE NUMBER OVAL3091533.
UNAUTHORISED REPRODUCTION INFRINGES ORDNANCE SURVEY
IRELAND AND THE GOVERNMENT OF IRELAND COPYRIGHT.

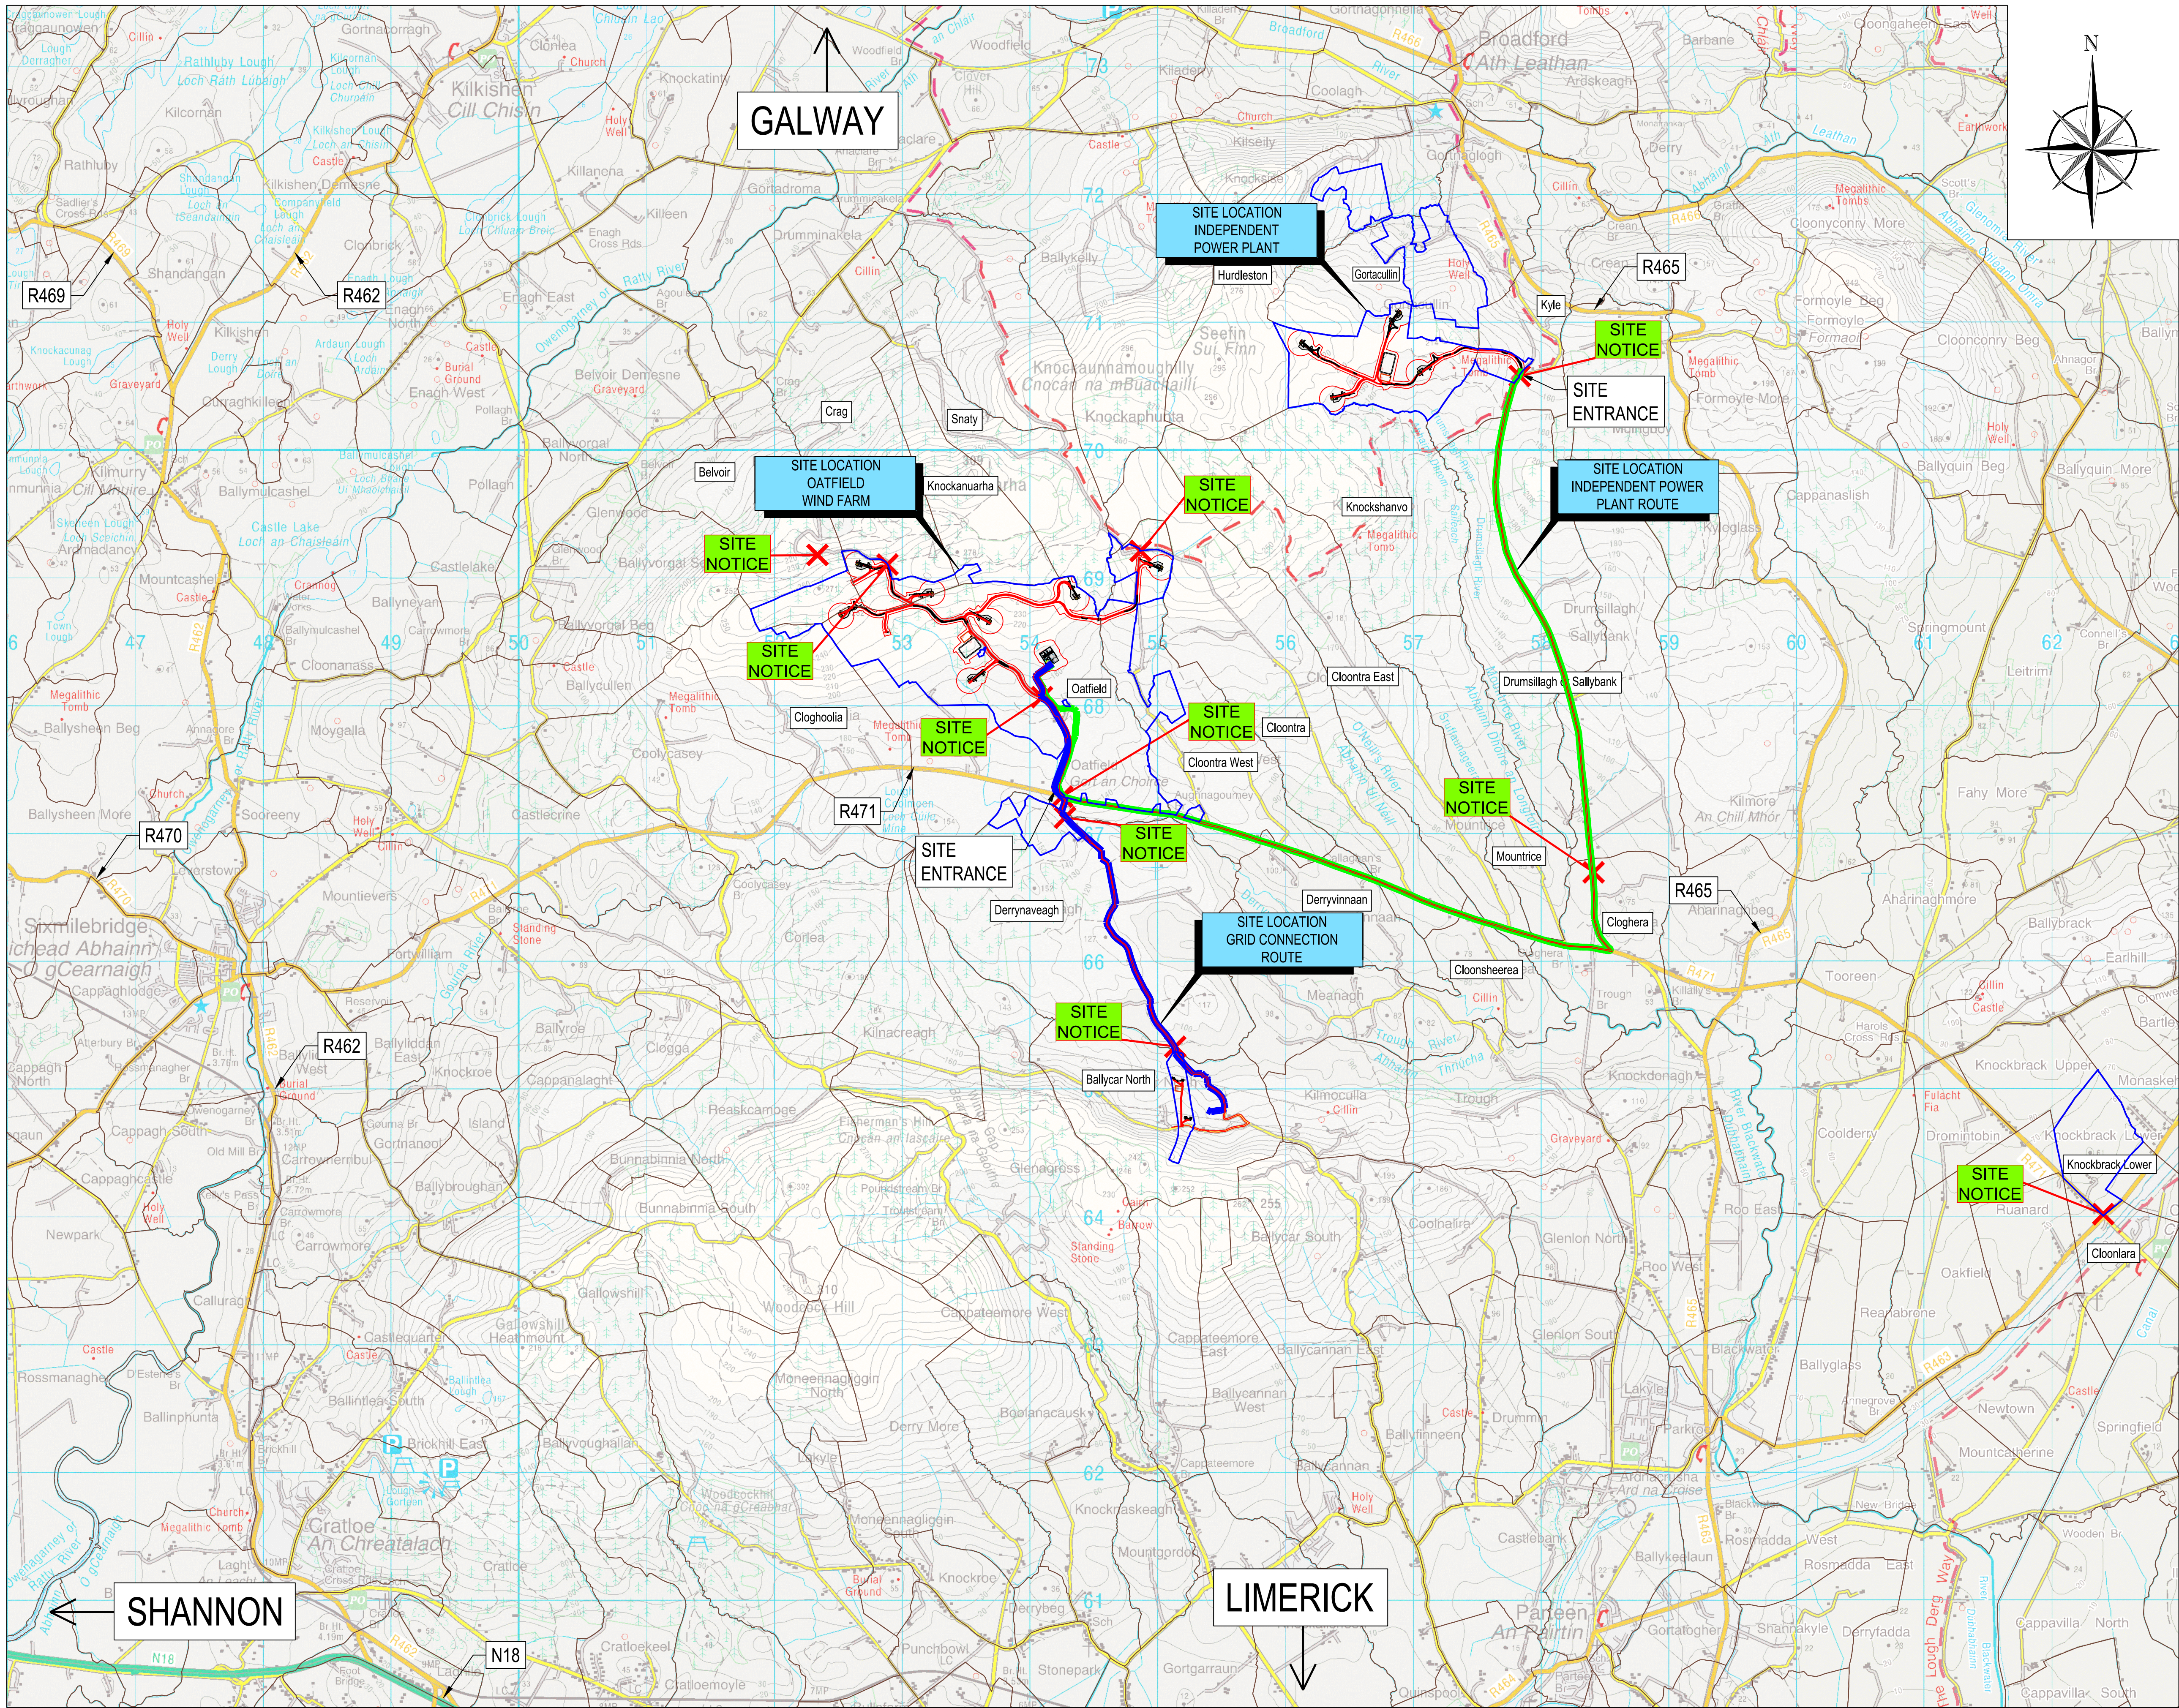

NOTES

- DO NOT SCALE DRAWINGS. DIMENSIONS GOVERN.
- ALL DIMENSIONS ARE IN METERS UNLESS NOTED OTHERWISE.
- ALL LEVELS ARE IN METERS UNLESS NOTED OTHERWISE.
- ALL DIMENSIONS SHALL BE VERIFIED ON SITE BEFORE PROCEEDING WITH THE WORK
- DESIGNER SHALL BE NOTIFIED IN WRITING OF ANY DISCREPANCIES.

1000m 0 1000m

SCALE 1:25000

SCALE AS AGREED WITH CLARE COUNTY COUNCIL.

LEGEND

LANDHOLDING BOUNDARY

PLANNING SITE BOUNDARY

TOWNLAND BOUNDARY

SITE AREA = 1 035 998 sqm
103.6 hA

P02	04.04.2024	RFI PLANNING ISSUE	C.D.	DZ	NS
P01	01.12.2023	FIRST ISSUE	M.S.	Y.M.	M.D.
REV	DATE	DESCRIPTION	D	C	A
PROJECT No. 20959		STAGE PLANNING			
COPYRIGHT RESERVED - THIS DRAWING IS NOT TO BE USED FOR A PURPOSE OTHER THAN THAT FOR WHICH IT HAS BEEN ISSUED BY NICHOLAS O'DWYER LTD. NOR IS IT TO BE COPIED OR REPRODUCED IN ANY MANNER WITHOUT WRITTEN CONSENT.					
<div><div></div><div>Unit E4, Nutgrove Office Park, Nutgrove Avenue, Dublin 14 T +353 1 296 9000 F +353 1 296 9001 E dublin@nodwyer.com W www.nodwyer.com</div></div>					
CLIENT 					
PROJECT OATFIELD WINDFARM PROJECT					
TITLE LOCATION OF SITE NOTICES					
Scales @ A1 1:25000		DRAWN M Steyn DATE 01.12.2023	CHECKED Y Manisoor DATE 01.12.2023	APPROVED M Dignam DATE 01.12.2023	
SUITABILITY CODE S4		SUITABILITY DESCRIPTION STAGE APPROVAL			
DRAWING No. 20959-NOD-XX-XX-DR-Z-08000					REVISION P02

OS DISCOVERY MAP Nos 1416 & 1616

INCLUDES ORDNANCE SURVEY IRELAND DATA REPRODUCED UNDER O.S. LICENCE NUMBER: AR0017023.

UNAUTHORISED REPRODUCTION INFRINGES ORDNANCE SURVEY IRELAND AND THE GOVERNMENT OF IRELAND COPYRIGHT.