
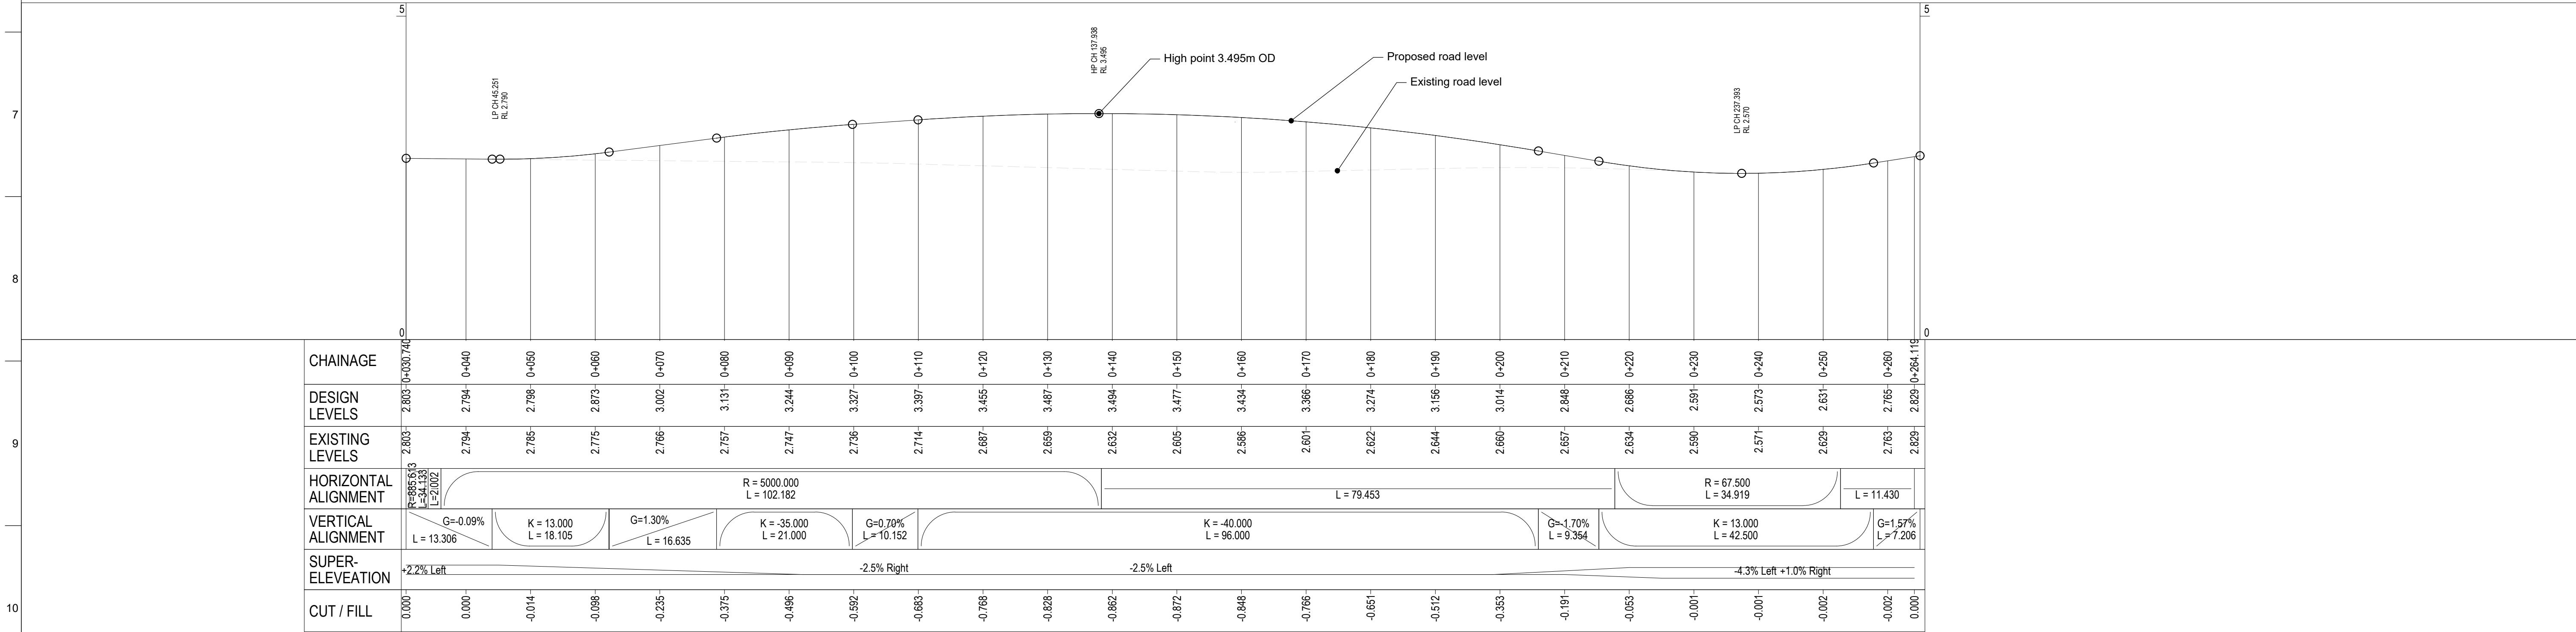


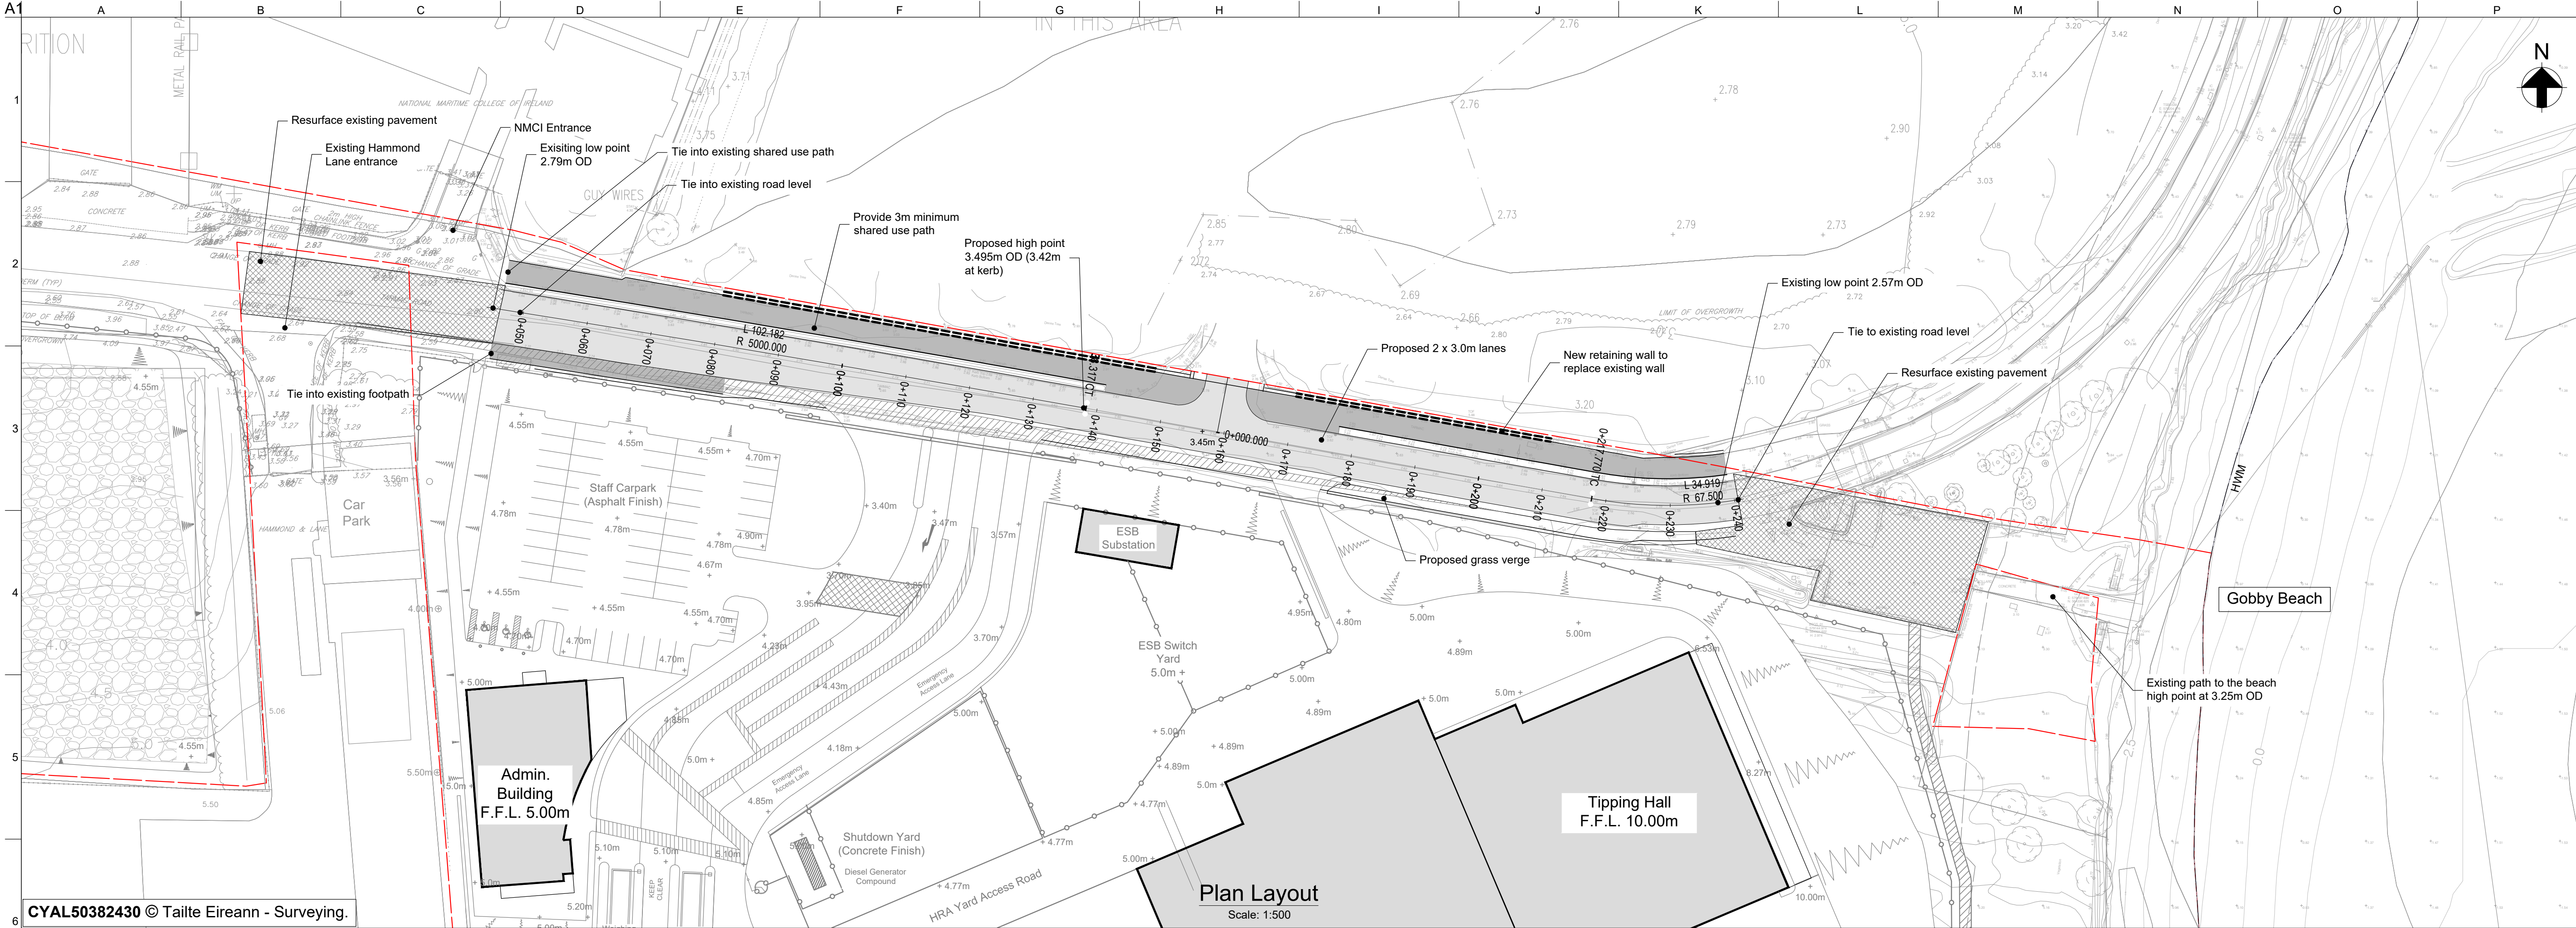

Notes:

- Topographical survey to ITM grid reference and Main Head Ordnance Datum.
- Do not scale from this drawing.
- All dimension are in metres unless noted otherwise.

Legend:

existing level

proposed level

Proposed road buildup:
40mm surface course on
60mm binder course on
100mm base course on
150mm clause 804 on
6F2 capping material for bulk filling

Proposed resurfacing
40mm surface course on
regulating course

New Retaining wall

PL2	29/08/25	EG	AOR	MA
Issued for RFI				
PL1	11/12/15	DT	SCB	RL
Issued for Planning				
Rev	Date	By	Chkd	Appd

ARUP

One Albert Quay
Cork, Ireland
Tel +353 (0)21 422 3200
www.arup.com

Client

INDAVER

Project Title

Ringaskiddy Resource
Recovery Centre

Drawing Title

Raised Section of L2545 Road
Plan & Longitudinal Profile

Scale at A1

As Shown

Role	Site Infrastructure
Suitability	Response to Request for Information
Arup Job No	Rev
307174-00	PL2
Name	
C-000-004	

Do not scale

© Arup