
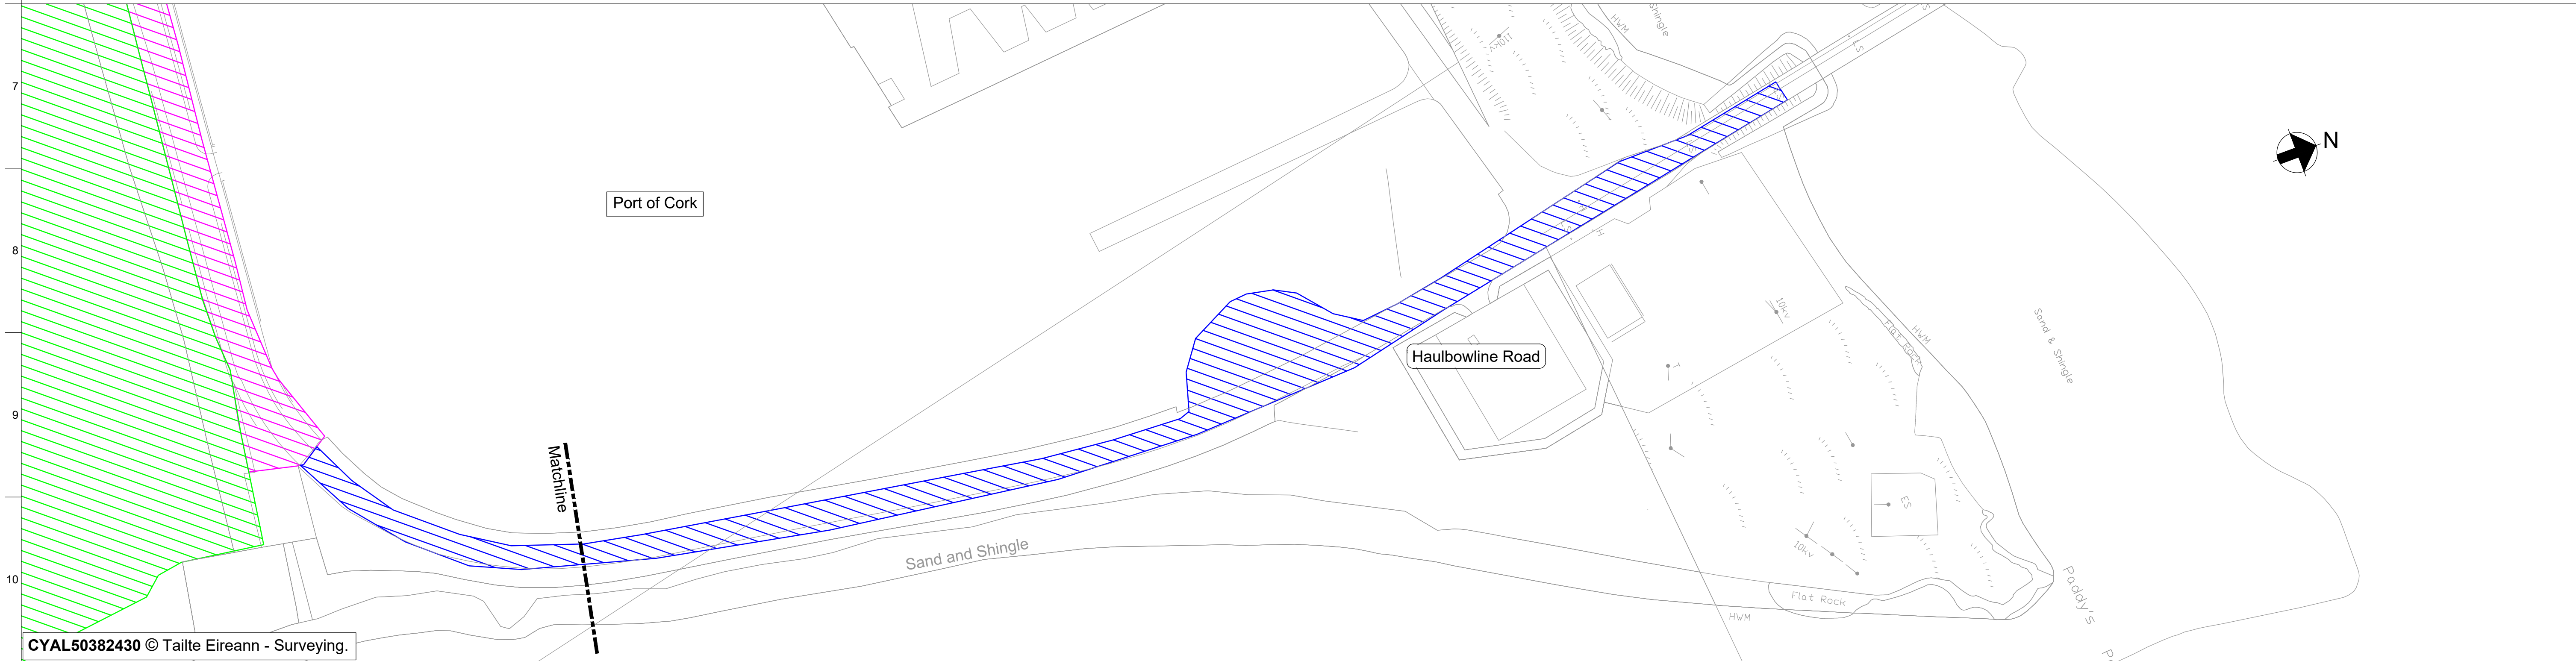


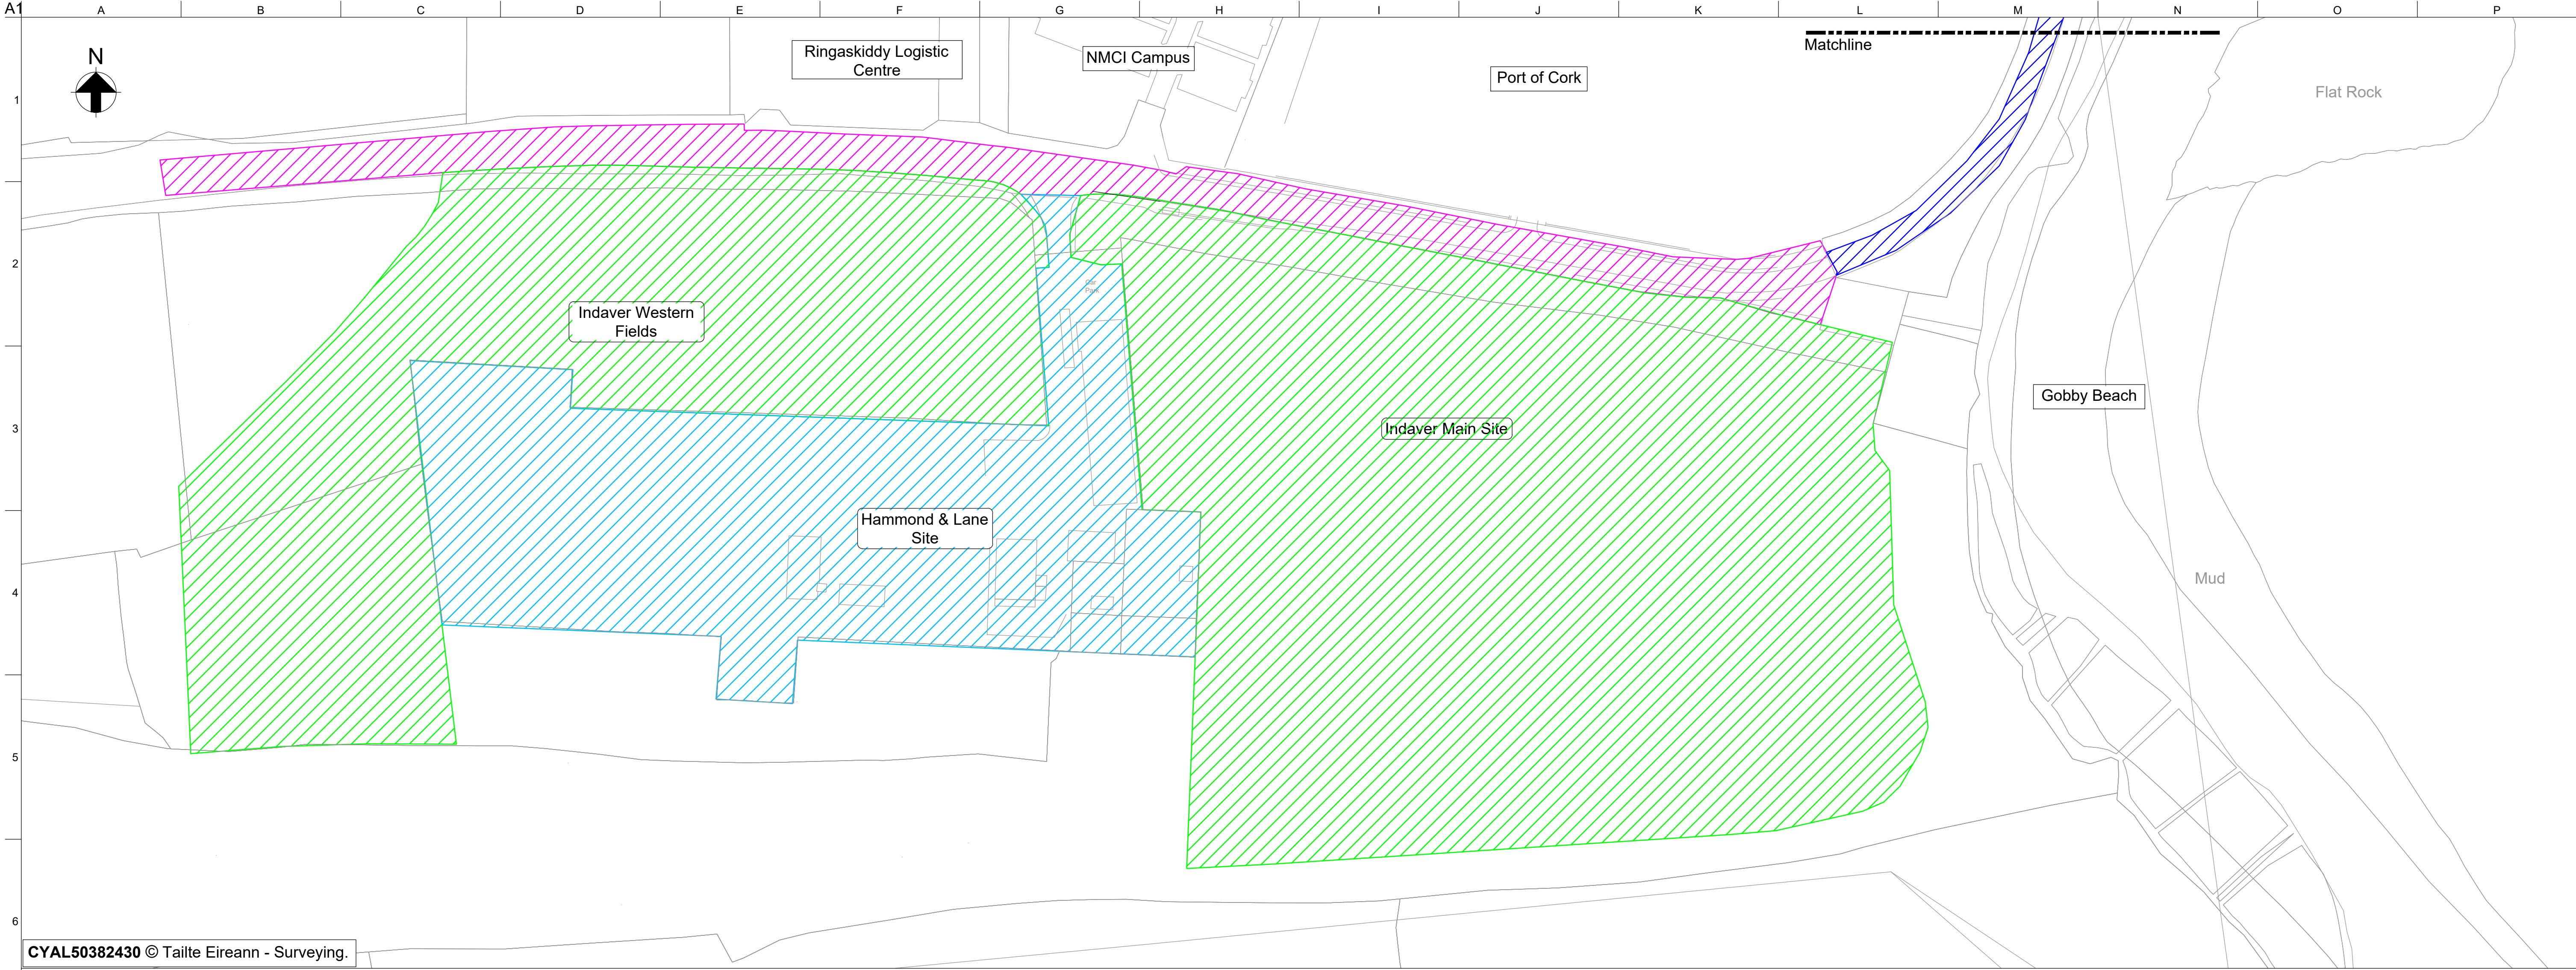


Notes:

1. Topographical survey to ITM grid reference and Malin Head ordnance datum.
2. Do not scale from this drawing.
3. All dimension are in metres unless noted otherwise.

Drainage Catchments

- Indaver Catchment - 56,600m²
- Hammond & Lane Catchment - 9,000m²
- Public Road Catchment - 6,300m²
- Haulbowline Road Catchment - 5,100m²

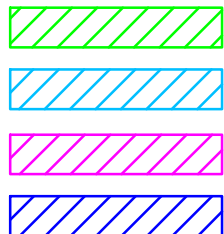

PL2	29/08/25	EG	SM	JMacC
Issued for RFI				
PL1	11/12/15	J.B.	D.T.	JMacC
Issued for Planning				
Rev	Date	By	Chkd	Appd

ARUP

One Albert Quay
Cork, Ireland
Tel +353 (0)21 422 3200
www.arup.com



Project Title

Ringaskiddy Resource
Recovery Centre

Drawing Title

Proposed L2545 Road Drainage
Upgrade
Surface Water Drainage Catchments

Scale at A1 1:1000	
Role	Site Infrastructure
Suitability	Response to Request for Information
Arup Job No	Rev
307174-00	PL2
Name	
C-000-015	