


CYAL50382430 © Tailte Eireann - Surveying.

- Notes:
- Topographical survey to ITM grid reference and Malin Head Ordnance Datum.
  - Do not scale from this drawing.
  - All dimension are in metres unless noted otherwise.

Legend:

- Planning Boundary  
Proposed External Lighting Ducts  
Proposed Ducting Chambers  
Lighting Type 1 - Column Mounted  
Lighting Type 1 - Wall Mounted  
Lighting Type 2 - Column Mounted  
Lighting Type 3 - Column Mounted  
Lighting Type 3 - Wall Mounted

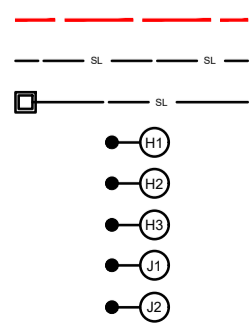

PL2	29/08/25	EG	SM	JMacC
Issued for RFI				
PL1	11/12/15	J.B.	J.B.	JMacC
Issued for Planning				
Rev	Date	By	Chkd	Appd

ARUP  
One Albert Quay  
Cork, Ireland  
Tel +353 (0)21 422 3200  
www.arup.com



Project Title  
Ringaskiddy Resource  
Recovery Centre

Drawing Title  
Overall Proposed External  
Lighting Layout

Scale at A1	1:1000
Role	Site Infrastructure
Suitability	Response to Request for Information
Arup Job No	307174-00
Name	C-000-040
Rev	PL2