


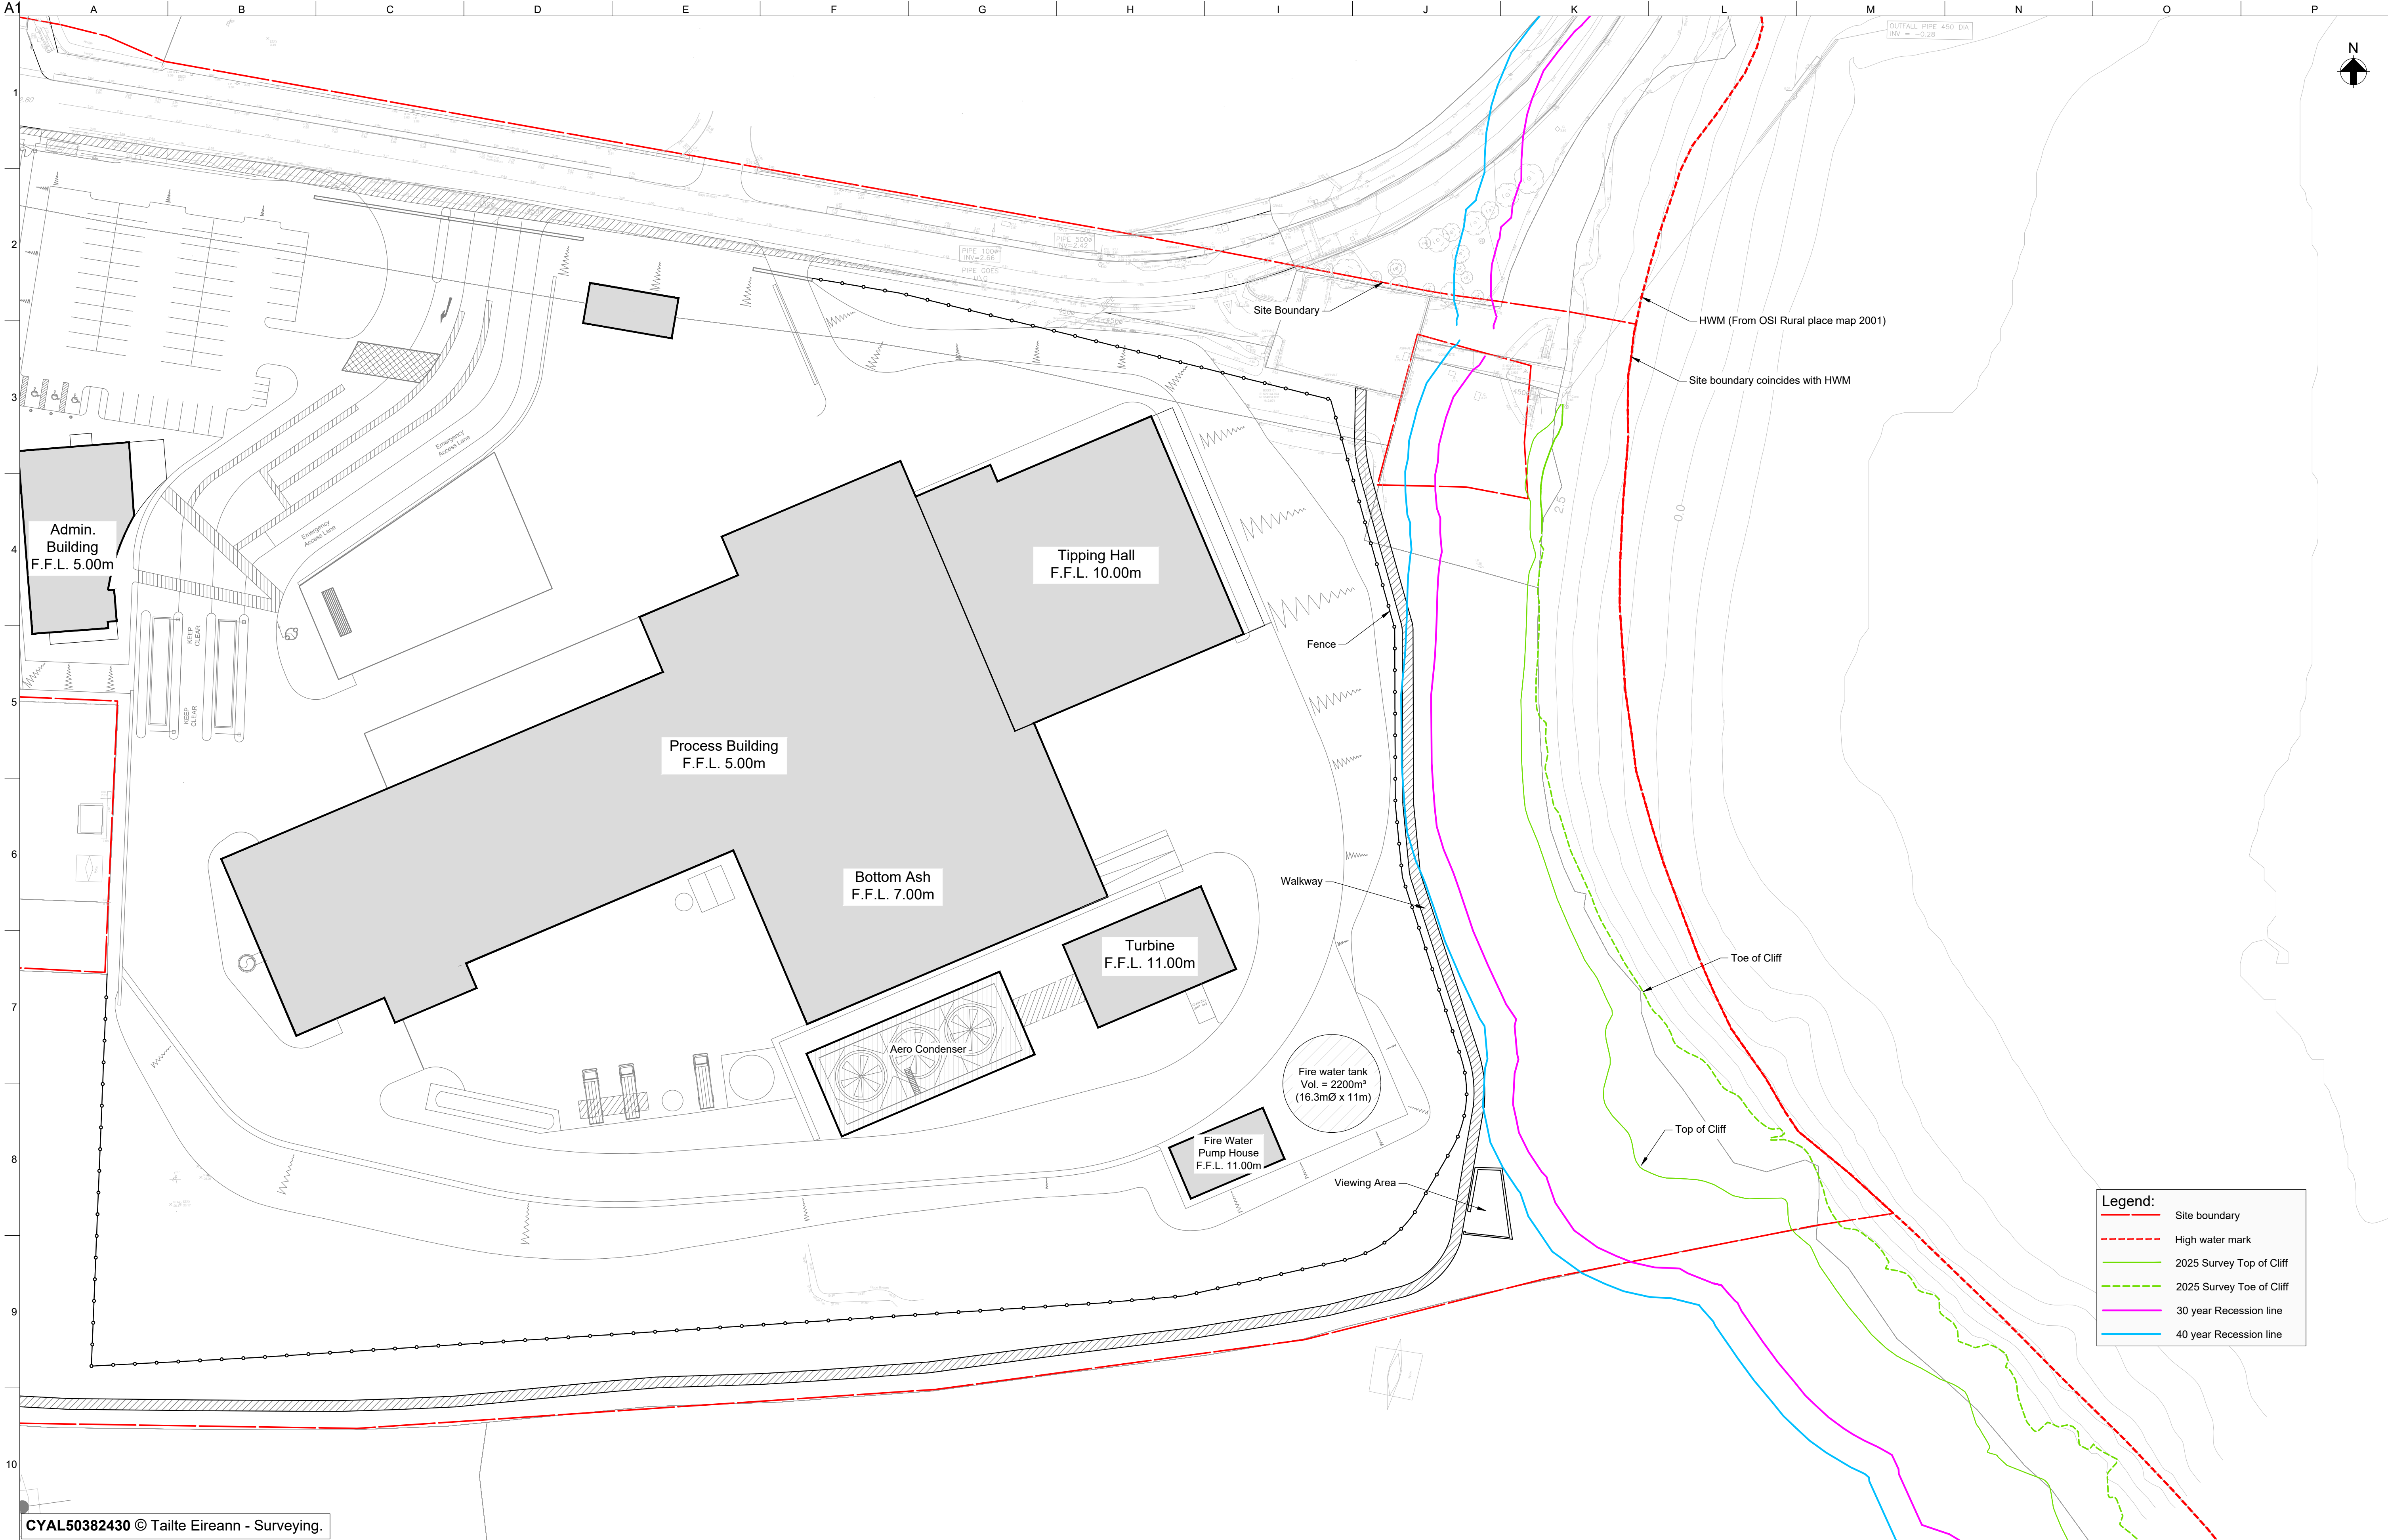

CYAL50382430 © Tailte Eireann - Surveying.

Notes:

1. Topographical survey to ITM grid reference and Malin Head ordnance datum.
2. Do not scale from this drawing.
3. All dimension are in metres unless noted otherwise.

PL2	29/08/25	MM	SS	CU
Issued for RFI				
PL01	11/12/15	J.B.	J.B.	JMacC
Issued for Planning				
Rev	Date	By	Chkd	Appd

ARUP
One Albert Quay
Cork, Ireland
Tel +353 (0)21 422 3200
www.arup.com



Project Title
Ringaskiddy Resource
Recovery Centre

Drawing Title
Estimated Cliff retreat lines

Scale at A1	1:500
Role	Site Infrastructure
Suitability	Response to Request for Information
Arup Job No	307174-00
Name	C-000-060
Rev	PL2