


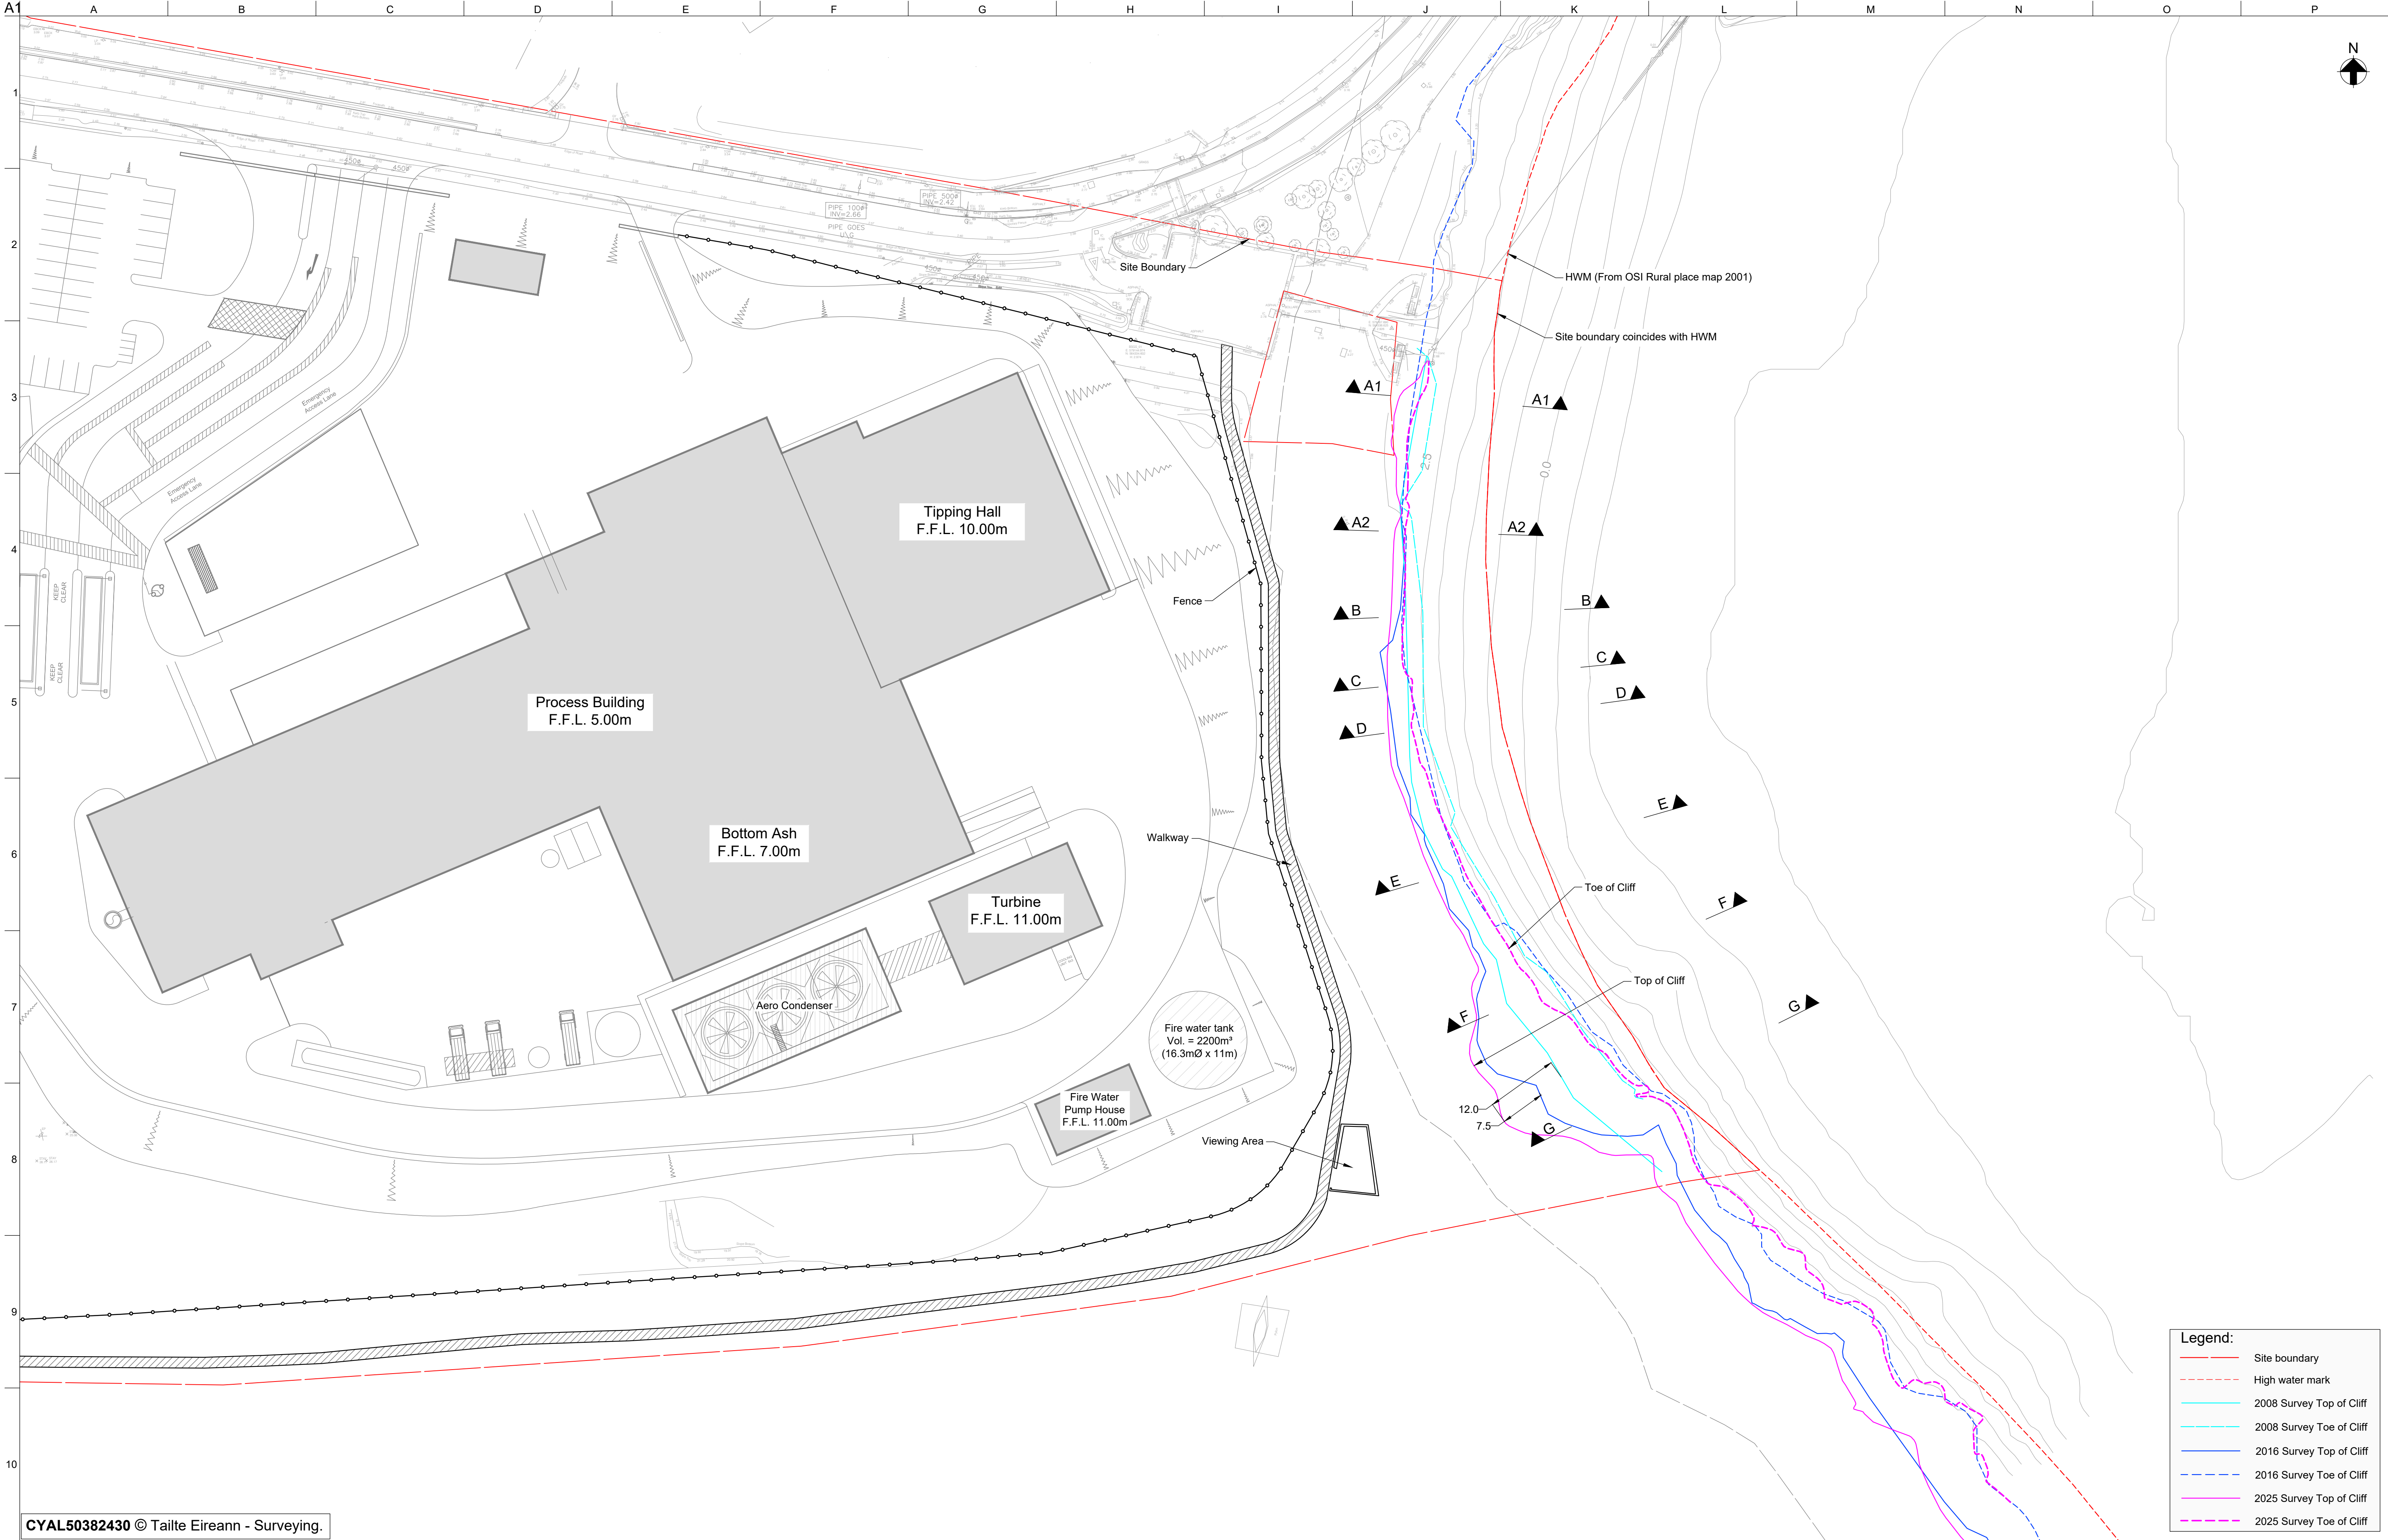

CYAL50382430 © Tailte Eireann - Surveying.

- Notes:
1. Topographical survey to ITM grid reference and Malin Head ordnance datum.
  2. Do not scale from this drawing.
  3. All dimension are in metres unless noted otherwise.

|                |          |    |      |      |
|----------------|----------|----|------|------|
| PL2            | 29/08/25 | MM | SS   | CU   |
| Issued for RFI |          |    |      |      |
| Rev            | Date     | By | Chkd | Appd |

ARUP  
One Albert Quay  
Cork, Ireland  
Tel +353 (0)21 422 3200  
www.arup.com



Project Title  
Ringaskiddy Resource  
Recovery Centre

Drawing Title  
Cliff Evolution Plan

|                                                    |            |
|----------------------------------------------------|------------|
| Scale at A1<br>1:500                               |            |
| Role<br>Site Infrastructure                        |            |
| Suitability<br>Response to Request for Information |            |
| Arup Job No<br>307174-00                           | Rev<br>PL2 |
| Name<br>C-000-063                                  |            |