


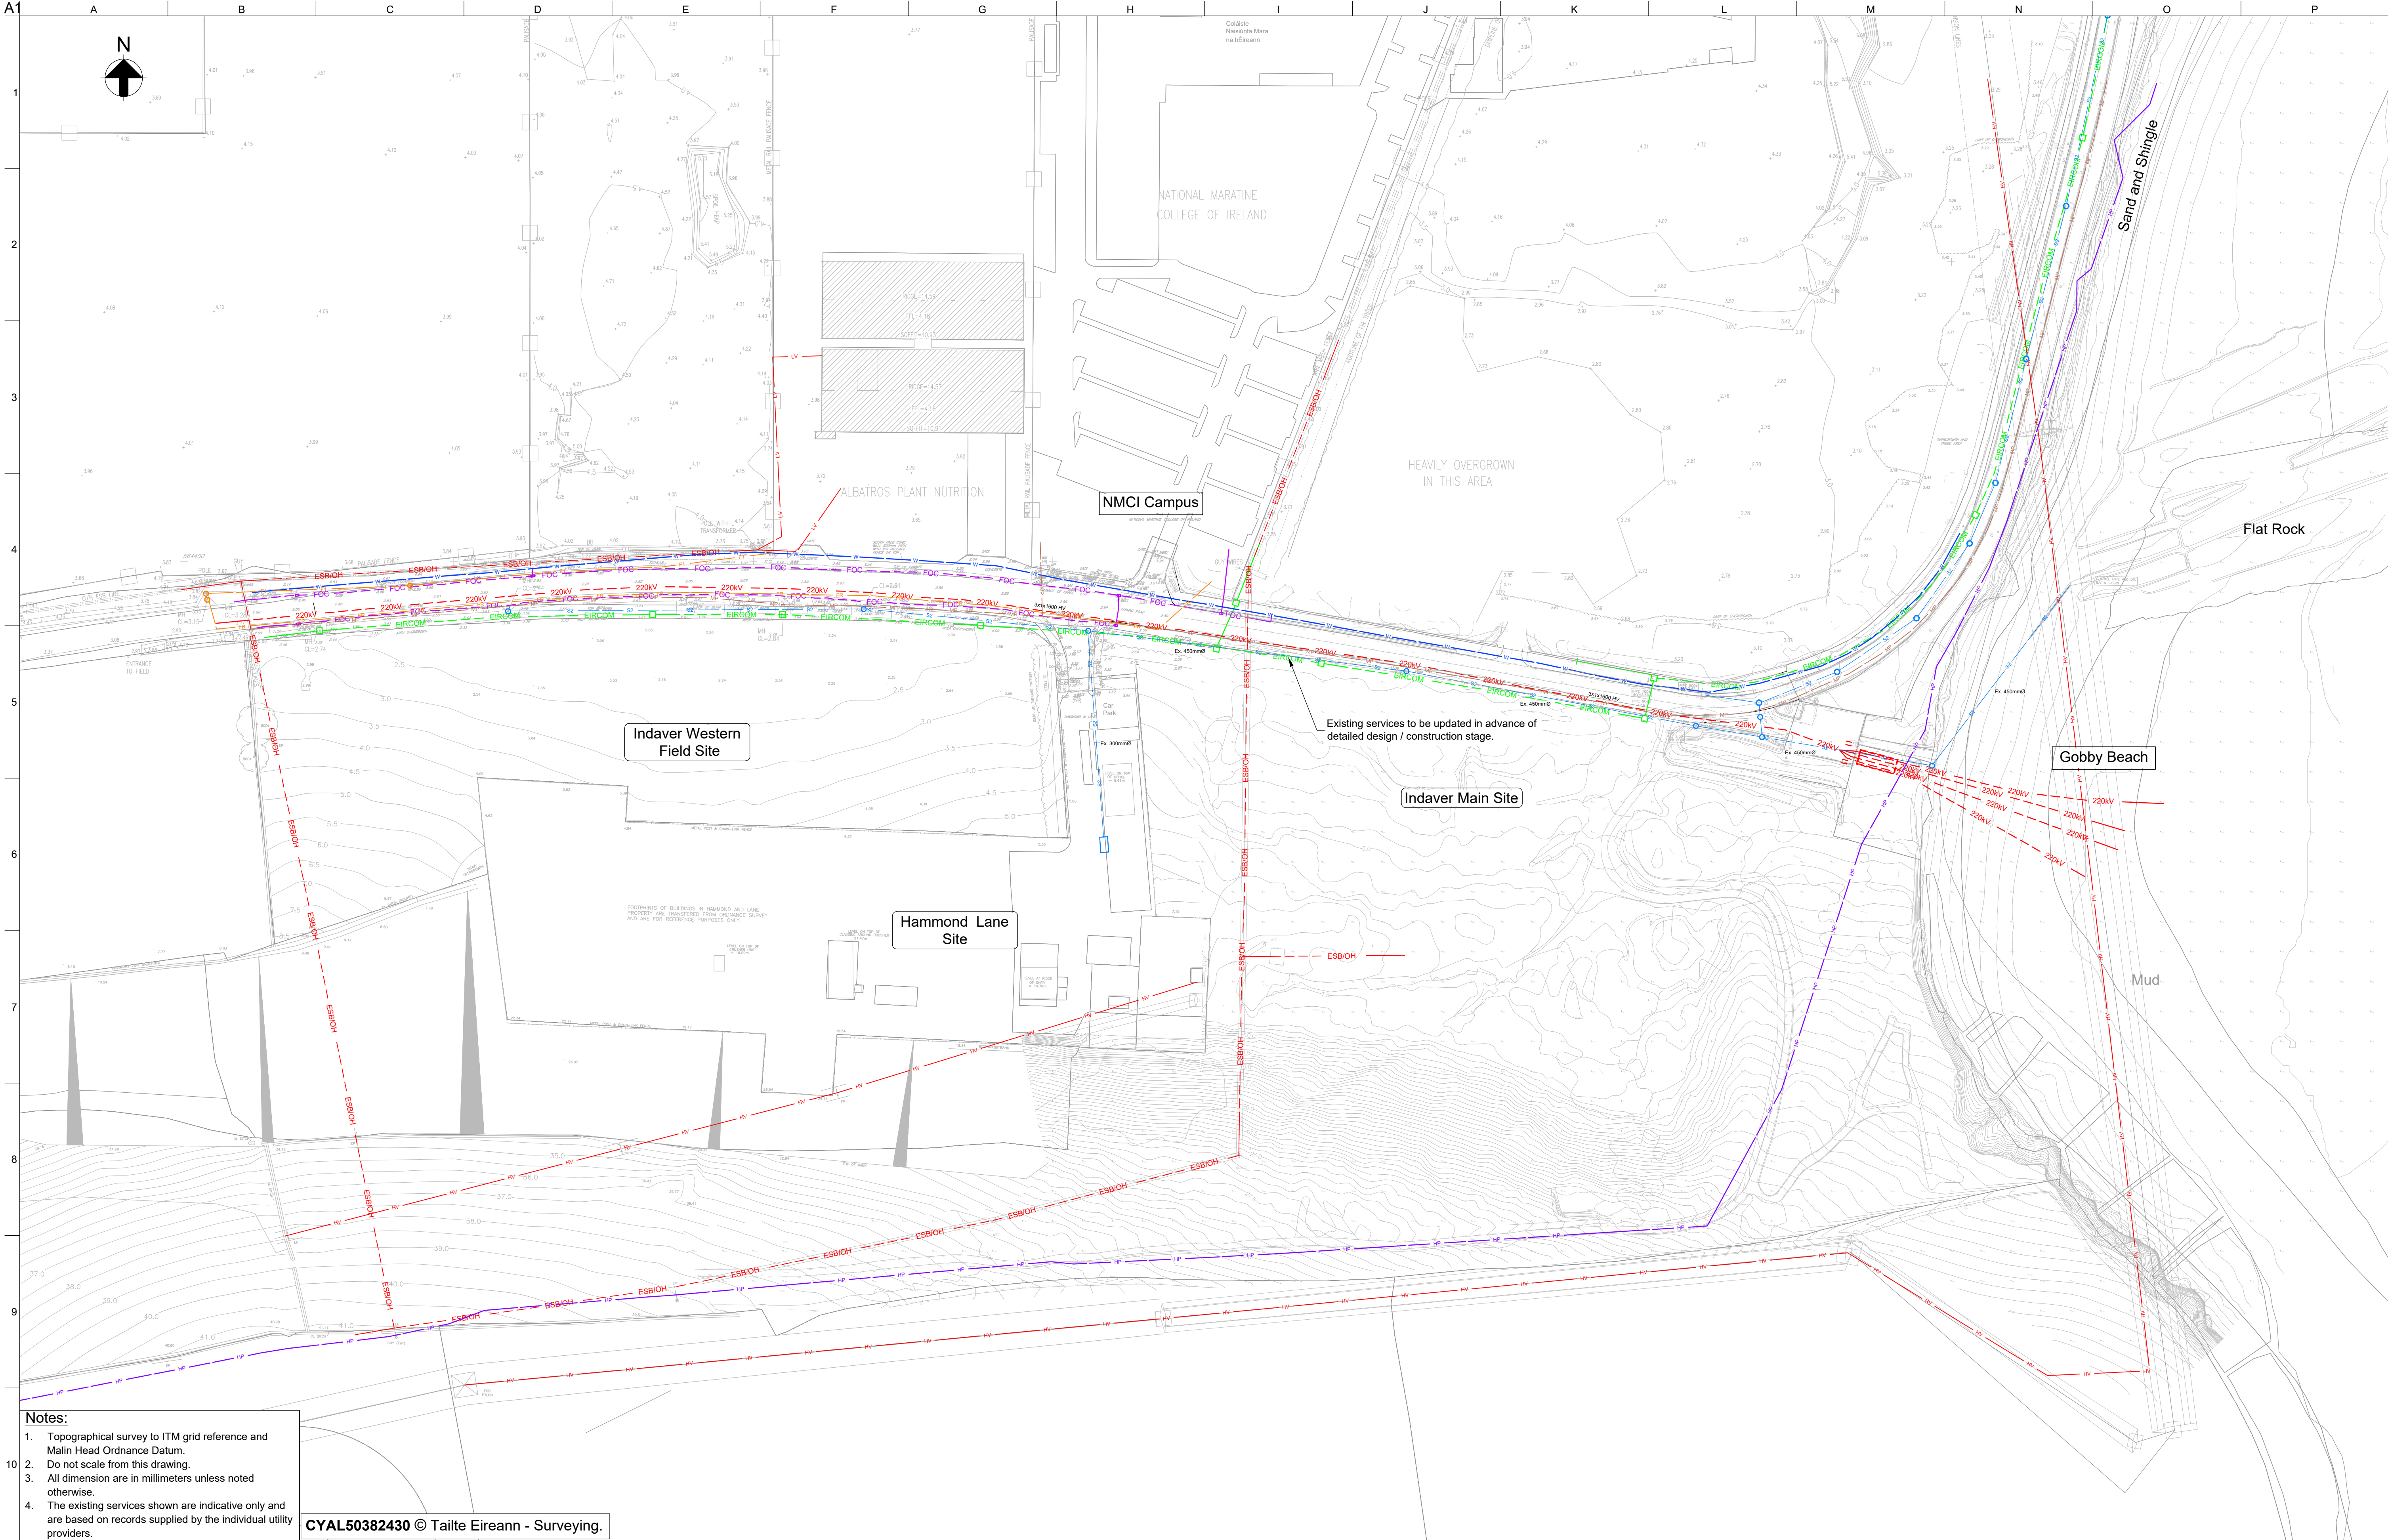

Notes:

1. Topographical survey to ITM grid reference and Malin Head Ordnance Datum.
2. Do not scale from this drawing.
3. All dimension are in millimeters unless noted otherwise.
4. The existing services shown are indicative only and are based on records supplied by the individual utility providers.

CYAL50382430 © Tailte Eireann - Surveying.

Legend:			
Existing Storm Sewer	— S2 — S2 —	Decommissioned Gasmain	— HP — HP —
Existing Watermain	— W — W —	Existing Eircom	— EIRCOM —
Existing 220kV Cables	— 220kV —	Existing E-Net Fibre Optic	— FOC — FOC —
Existing HV O/H Cables	— HV — HV —	Existing Foul Sewer	— F1 — F1 —
Existing Gasmain - Medium Pressure	— MP — MP —	Existing Foul Rising Main	— FR — FR —

PL2	29/08/25	EG	CL	JMacC
Issued for RFI				
PL1	11/12/15	J.B.	D.T.	JMacC
Issued for Planning				
Rev	Date	By	Chkd	Appd

ARUP
One Albert Quay
Cork, Ireland
Tel +353 (0)21 422 3200
www.arup.com



Client
Ringaskiddy Resource
Recovery Centre

Project Title
Existing Services
Layout

Scale at A1	1:1000
Role	Site Infrastructure
Suitability	Response to Request for Information
Arup Job No	307174-00
Name	C-000-070
Rev	PL2