


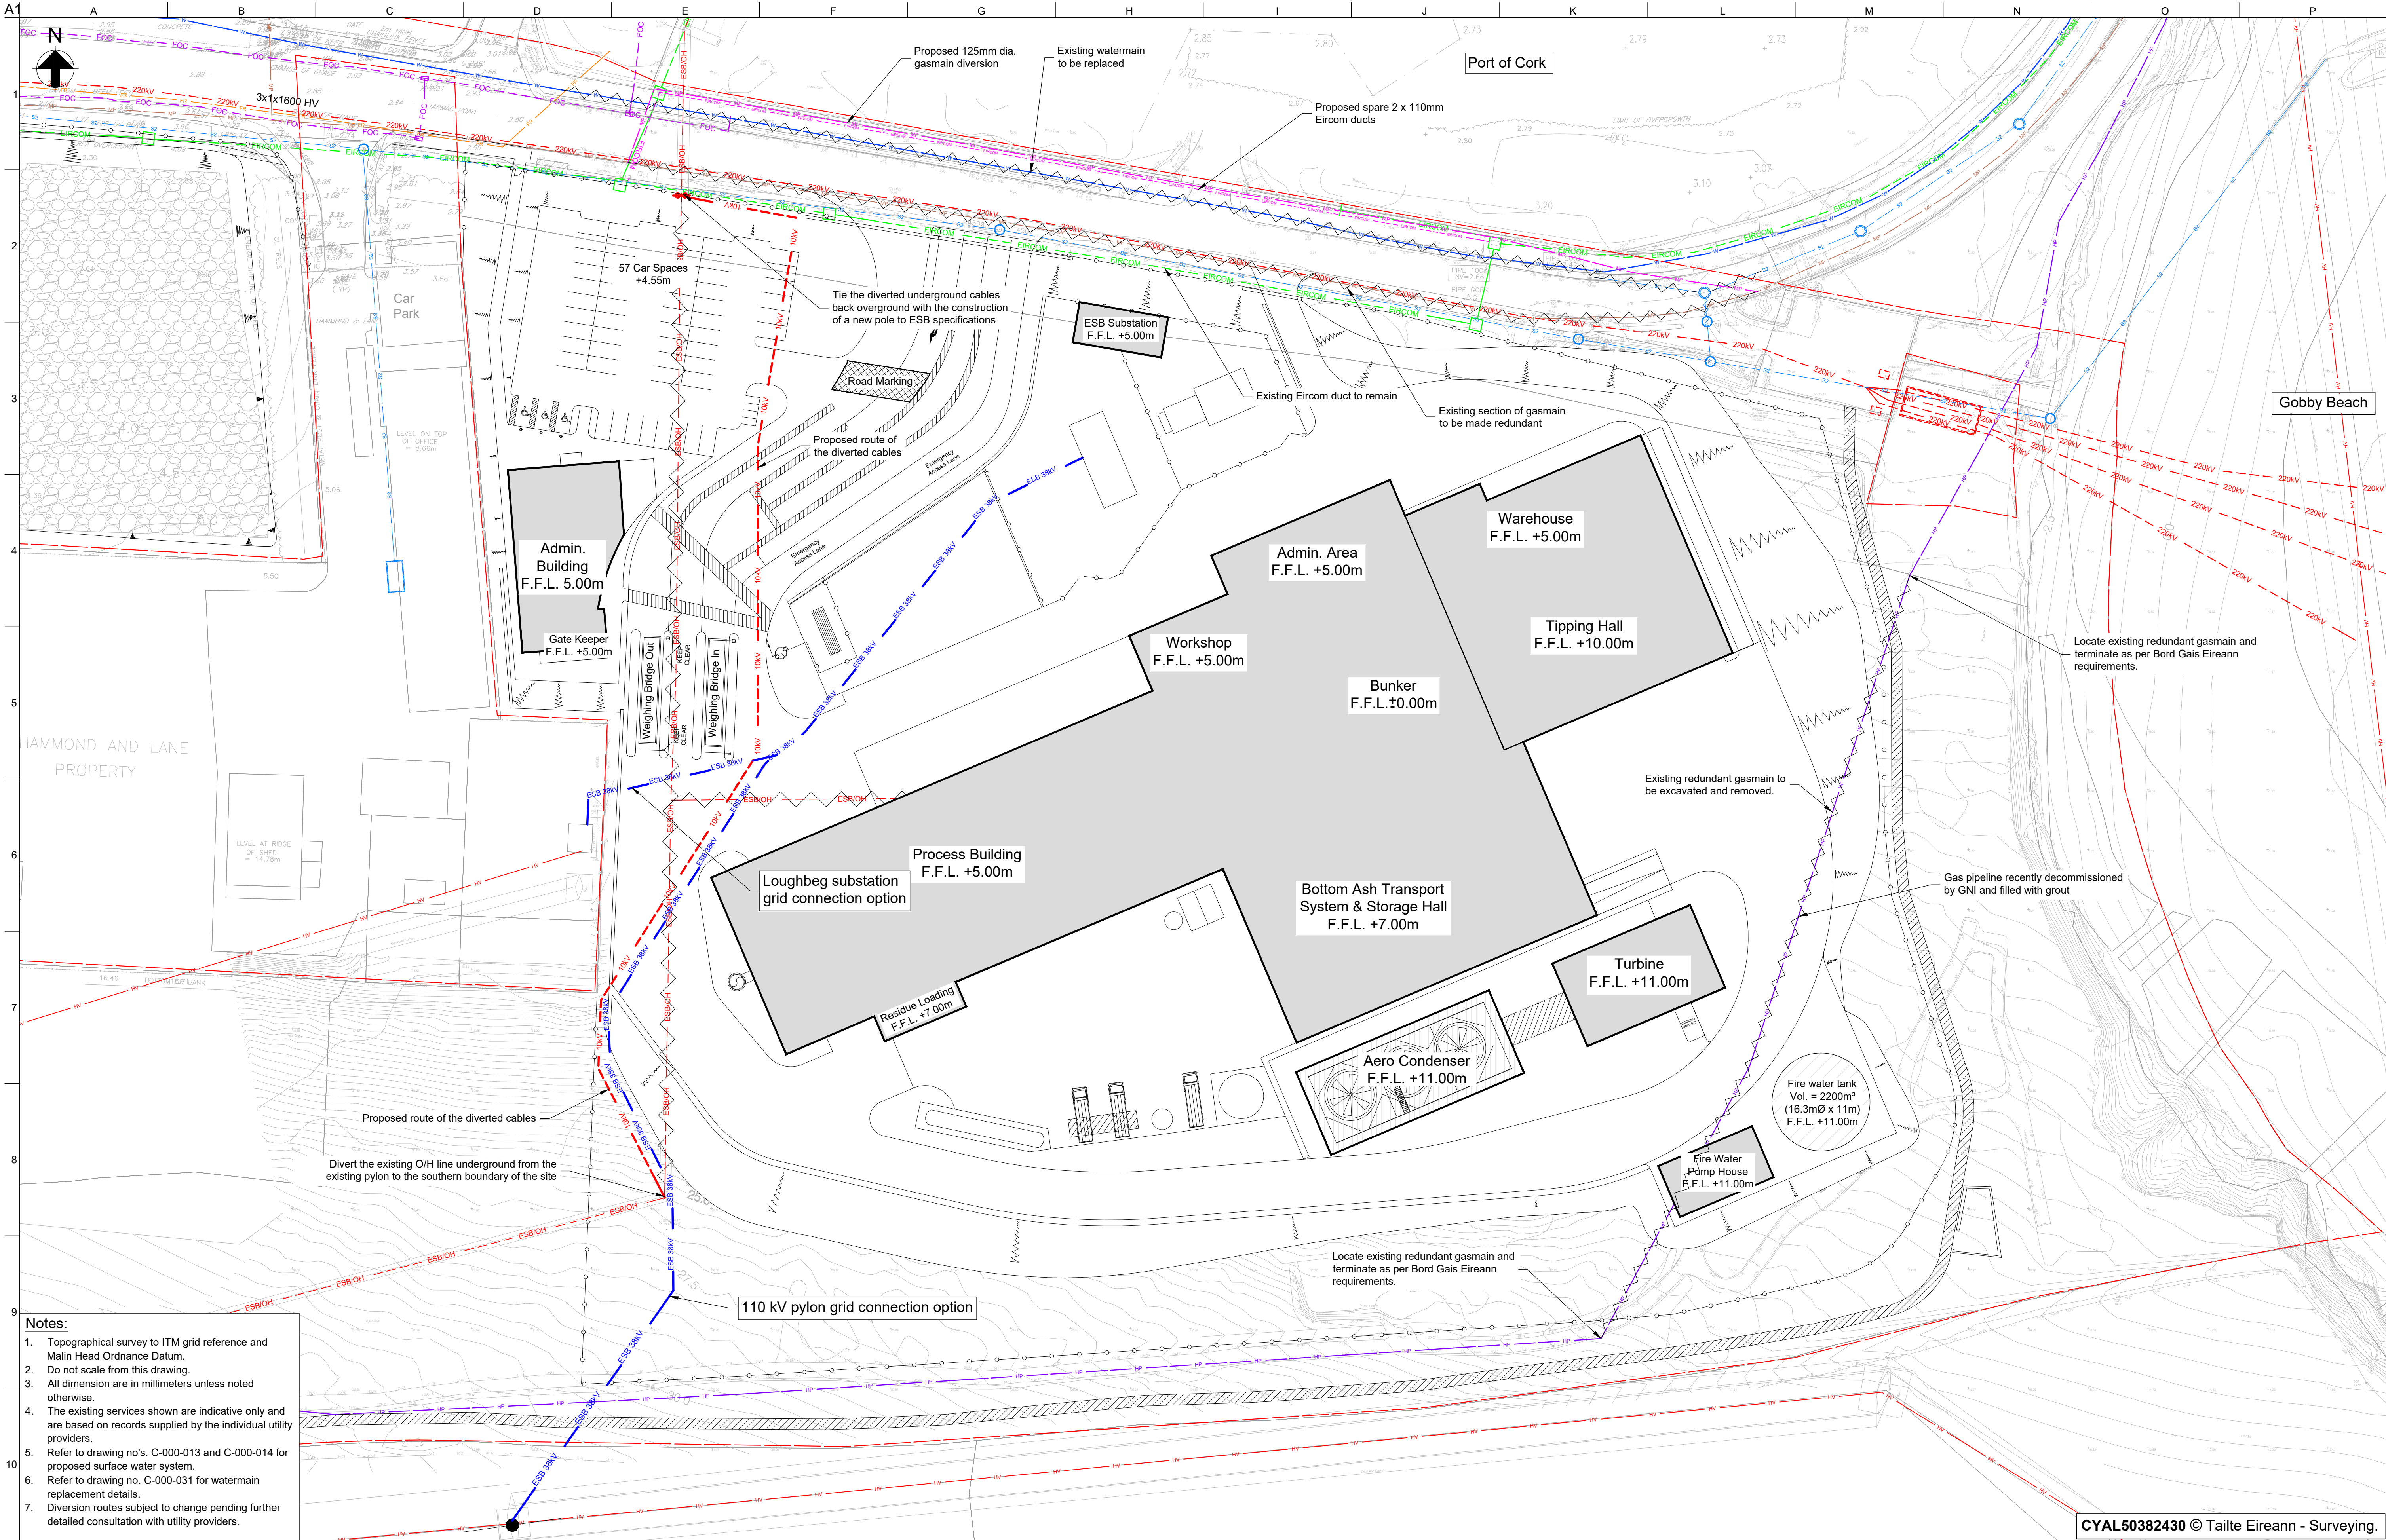

- Notes:**
1. Topographical survey to ITM grid reference and Malin Head Ordnance Datum.
 2. Do not scale from this drawing.
 3. All dimension are in millimeters unless noted otherwise.
 4. The existing services shown are indicative only and are based on records supplied by the individual utility providers.
 5. Refer to drawing no's. C-000-013 and C-000-014 for proposed surface water system.
 6. Refer to drawing no. C-000-031 for watermain replacement details.
 7. Diversion routes subject to change pending further detailed consultation with utility providers.

Legend:	
Existing Storm Sewer	S2
Existing Watermain	W
Existing U/G 220kV Cables	220kV
Existing HV O/H Cables	HV
Existing Gasmain - Medium Pressure	MP
Gasmain Diversion - Medium Pressure	MP
Existing Redundant Gasmain - High Pressure	HP
Existing Eircom	EIRCOM
Existing E-Net Fibre Optic	FOC
Existing Foul Rising Main	FR
10kV Diversion	10kV
38kV Diversion	38kV
Service to be removed / diverted	

PL2	29/08/25	EG	CL	JMacC
Issued for RFI				
PL1	11/12/15	J.B.	D.T.	JMacC
Issued for Planning				
Rev	Date	By	Chkd	Appd

ARUP
One Albert Quay
Cork, Ireland
Tel +353 (0)21 422 3200
www.arup.com



Client
Ringaskiddy Resource
Recovery Centre

Project Title
Proposed Diversion of
Existing Services

Scale at A1	1:500
Role	Site Infrastructure
Suitability	Response to Request for Information
Arup Job No	307174-00
Name	C-000-071
Rev	PL2