
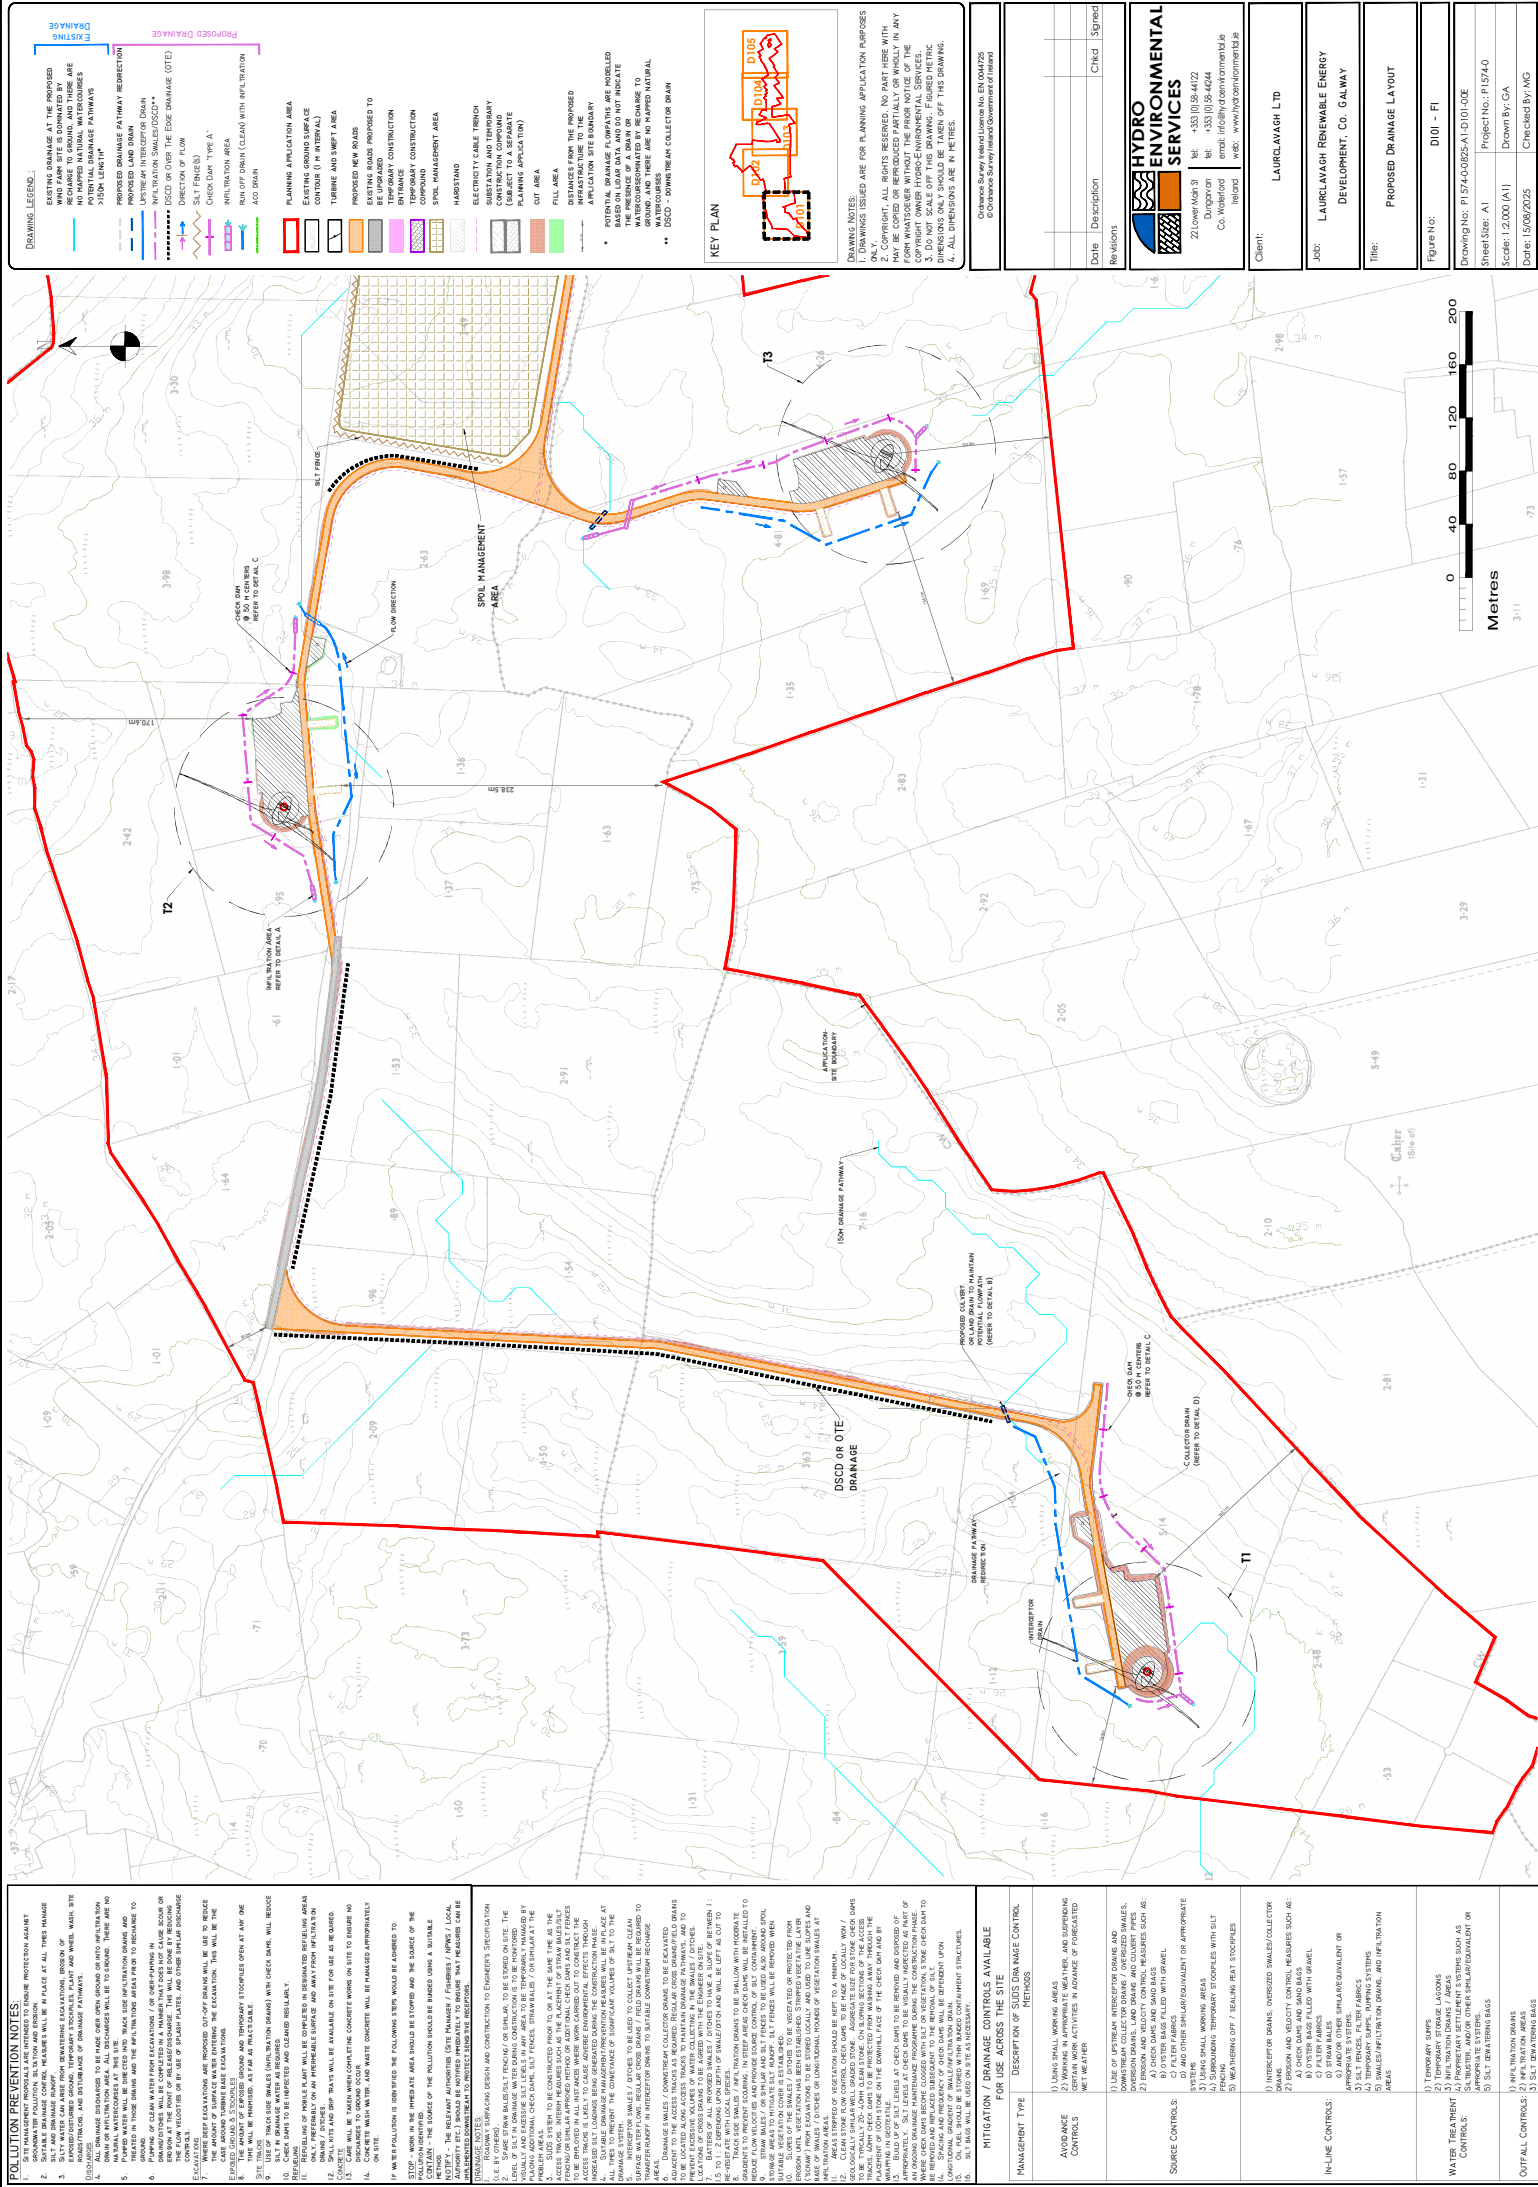


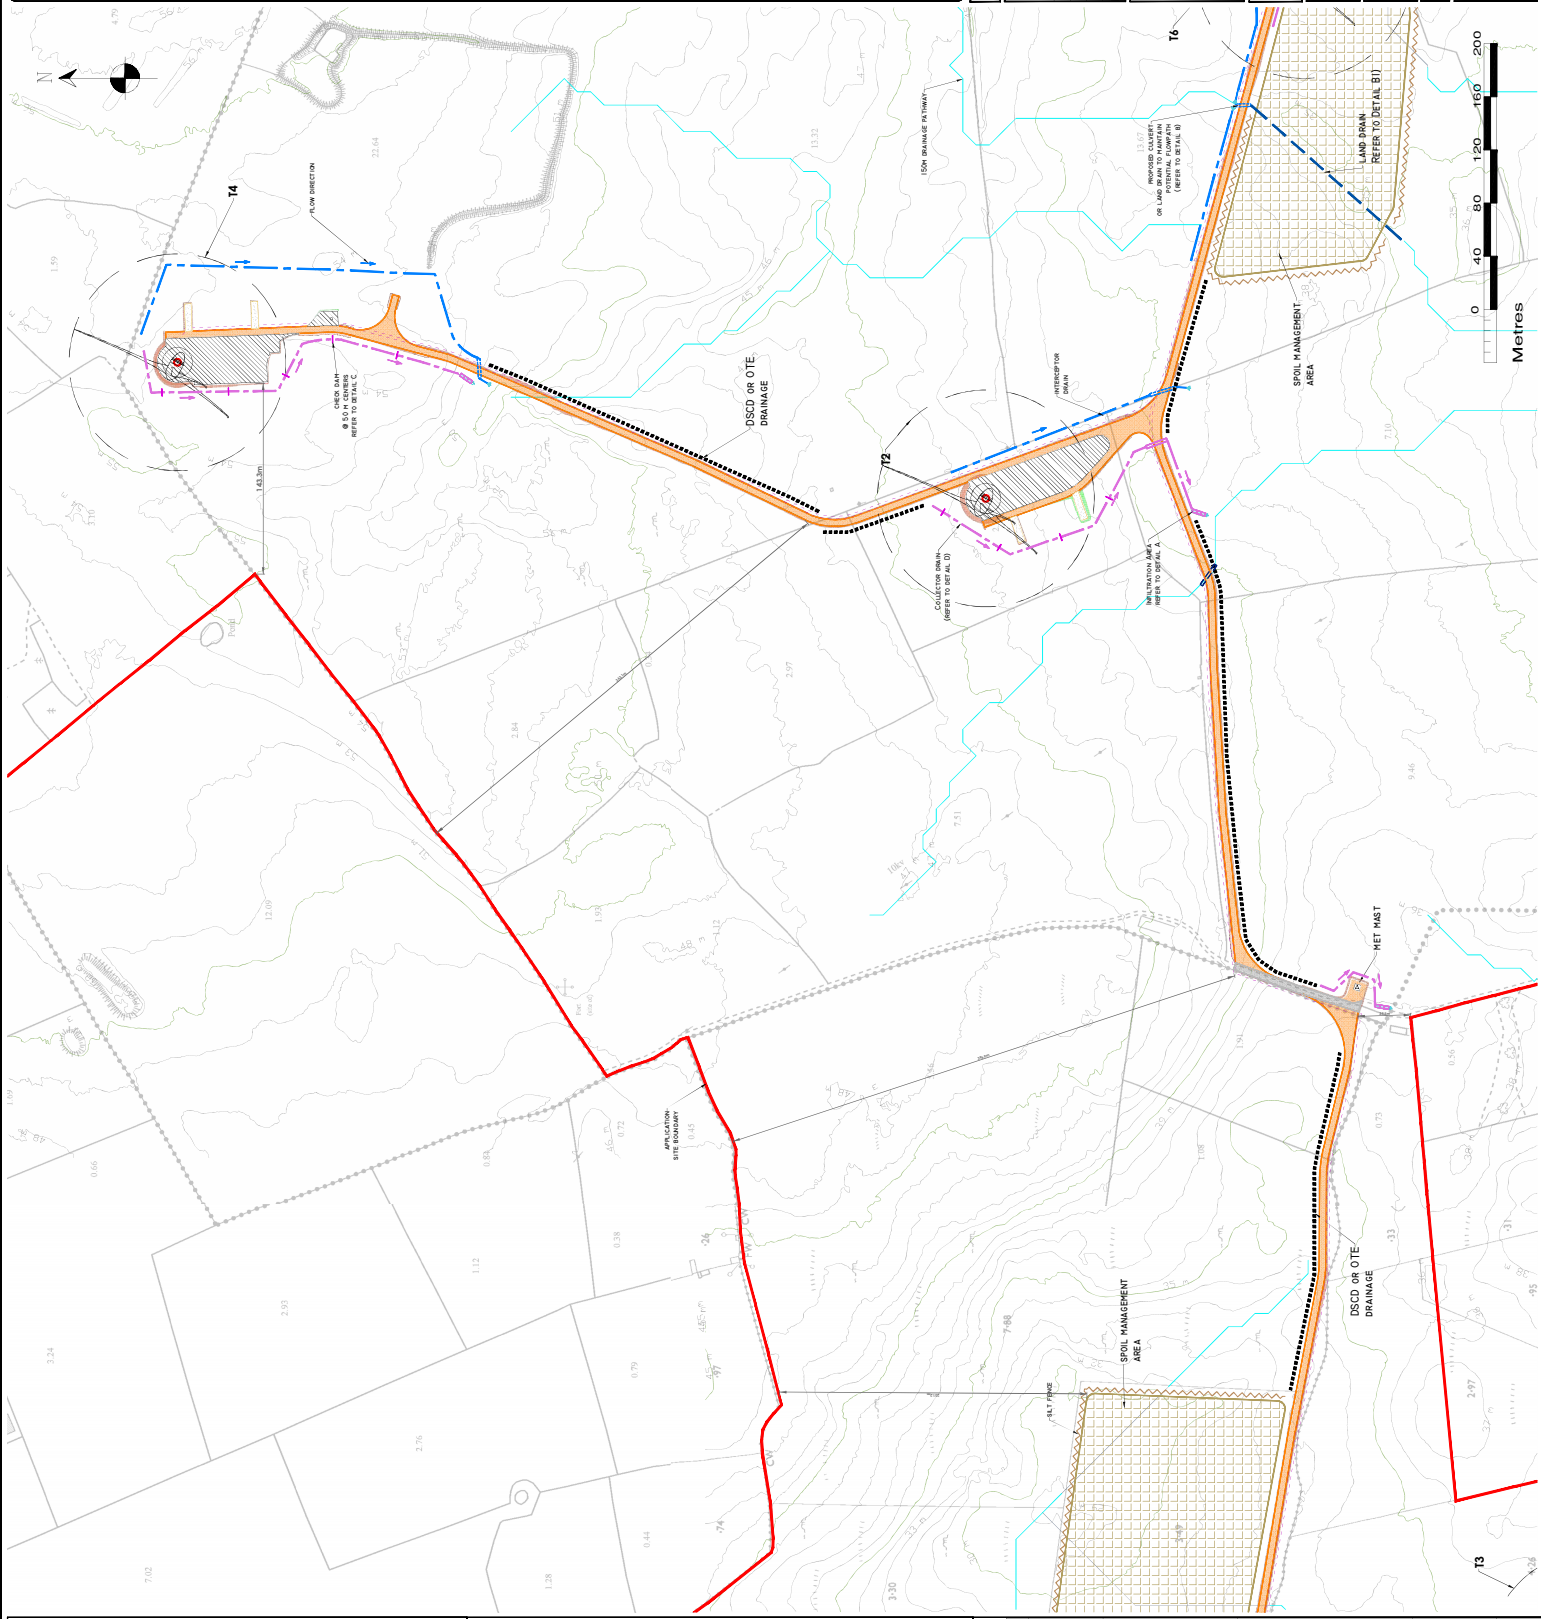

EIAR ADDENDUM APPENDIX 4-6A


***ADDENDUM DRAINAGE DESIGN
DRAWINGS (A4)***

[illegible]

[illegible]


[illegible]

DRAINAGE NOTES:
1. ROADWAY SURFACING DESIGN AND CONSTRUCTION TO ENGINEER'S SPECIFICATION

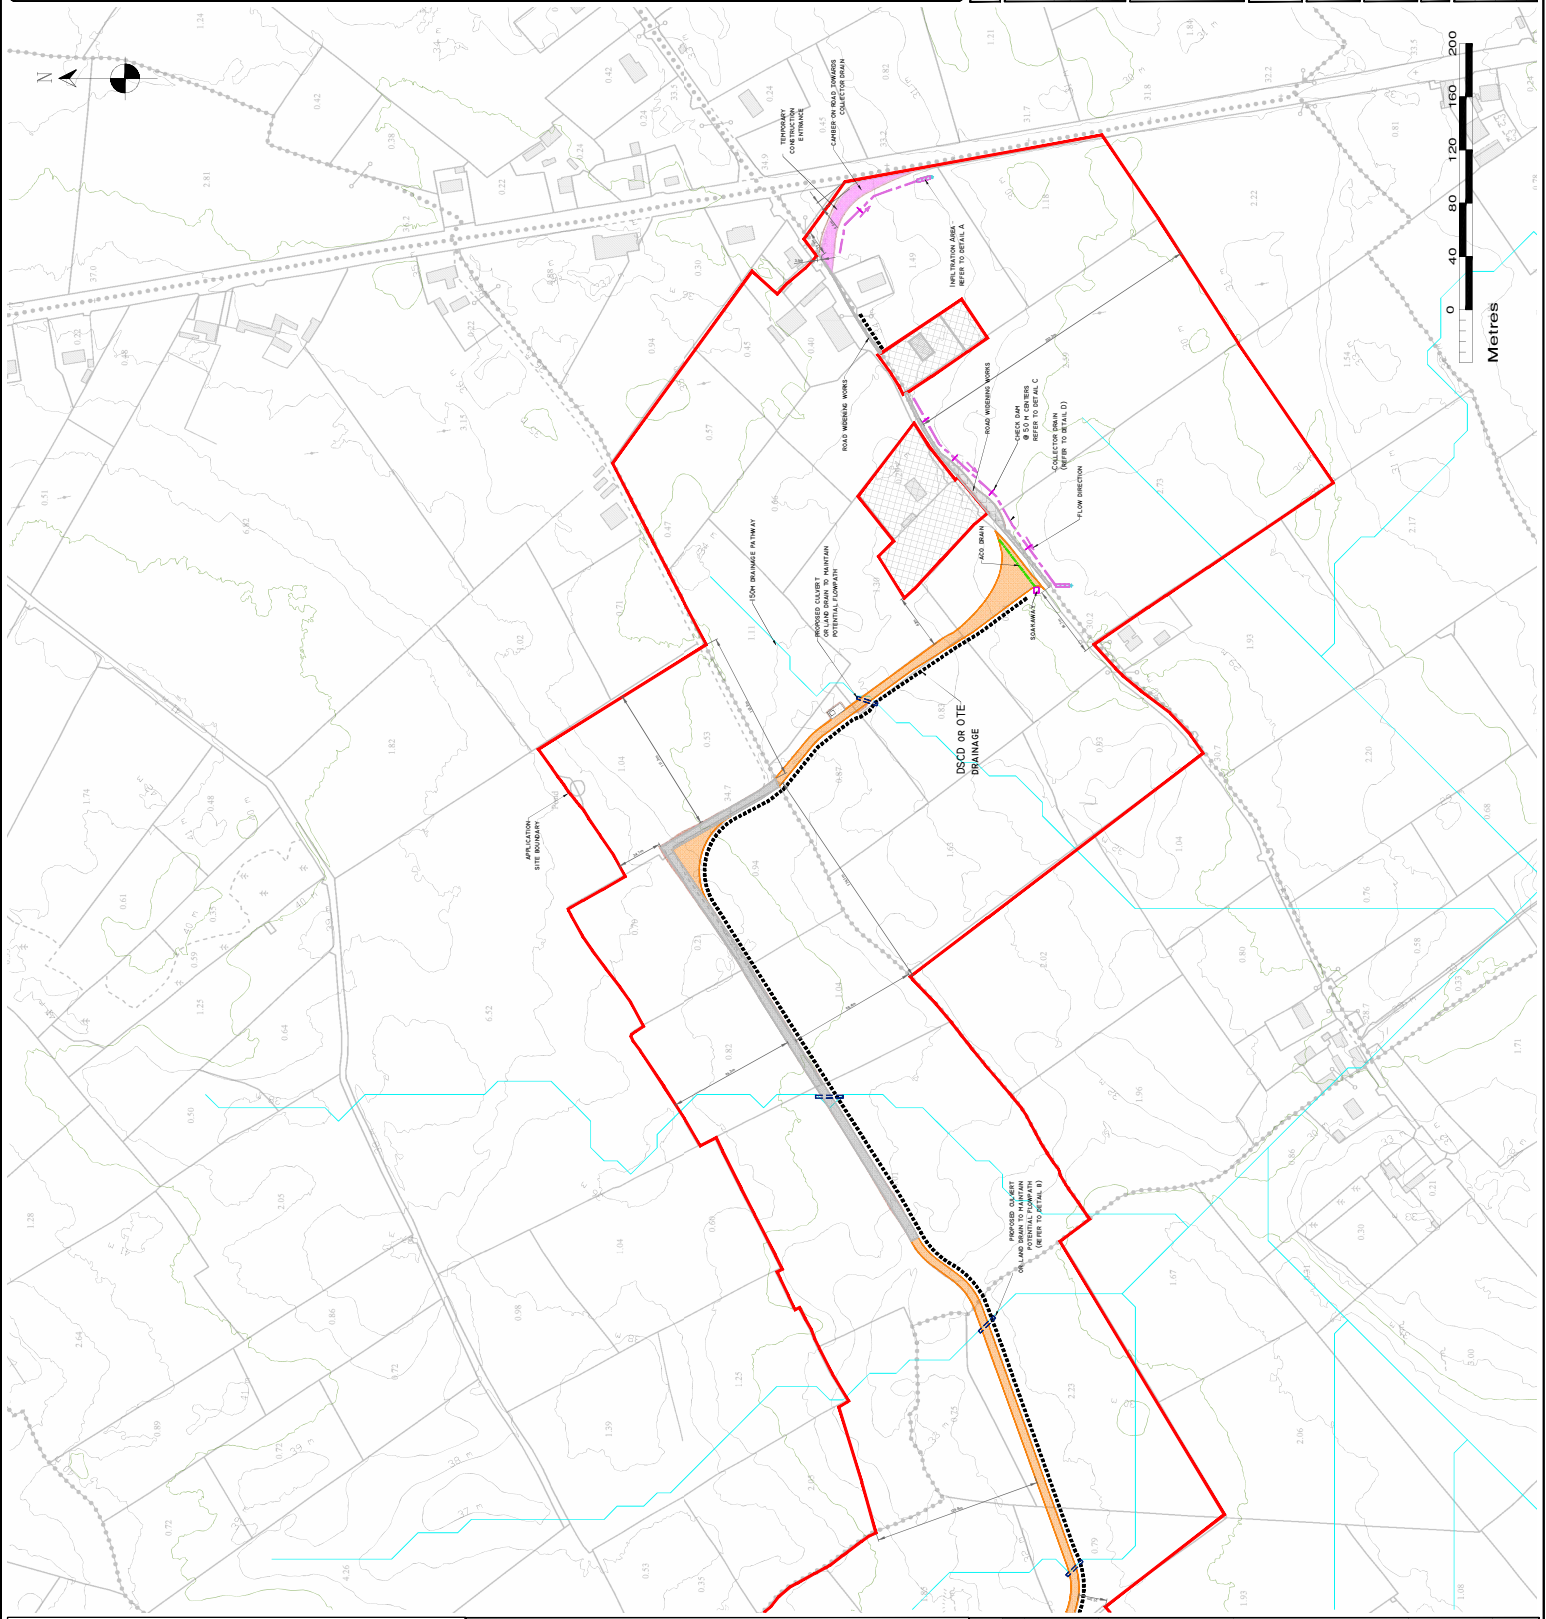[illegible][illegible]


DETAIL A

INFILTRATION AREA
SCHEMATIC - NOT TO SCALE

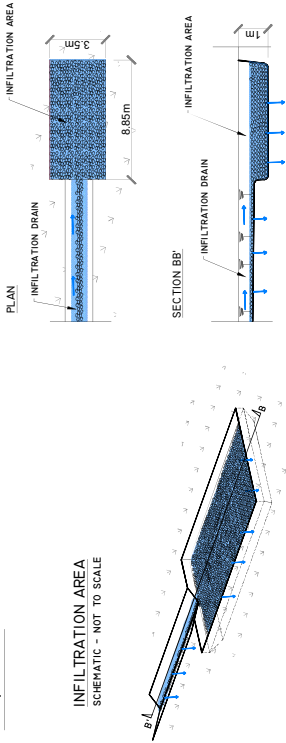

DETAIL B


TYPICAL UNDER TRACK DRAINAGE
SCALE 1:20

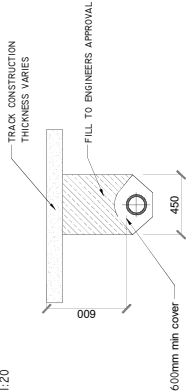

NOTE:
150-300mm DIAMETER PVC PIPES FOR
EXISTING DRAINAGE PATHWAYS
TO DISCHARGE TO TRACKSIDE INFILTRATION
DRAIN OR INFILTRATION AREA


DETAIL BI

TYPICAL LAND DRAIN
SCALE 1:20

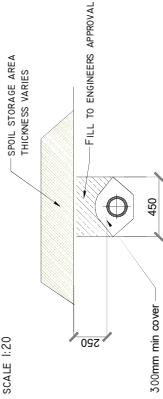


NOTE:
150-300mm DIAMETER PVC PIPES
FOR DISCHARGE TO TRACKSIDE INFILTRATION DRAIN
OR INFILTRATION AREA

DETAIL C

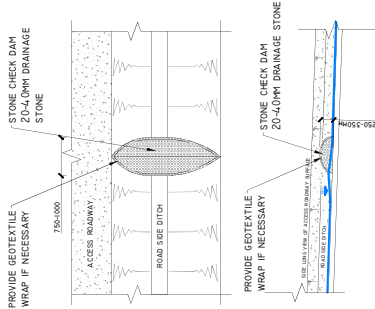

TYPE X - CHECK DAM DETAIL
SCALE 1:50



DETAIL D

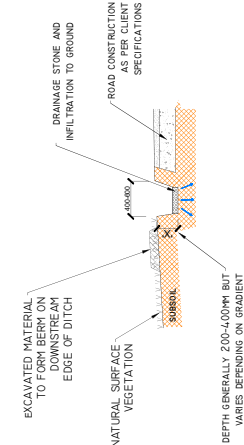

TYPICAL COLLECTOR DITCH WITH INFILTRATION
SCALE 1:50


DETAIL E

TEMPORARY CONCRETE WASH OUT PIT
SCALE 1:50

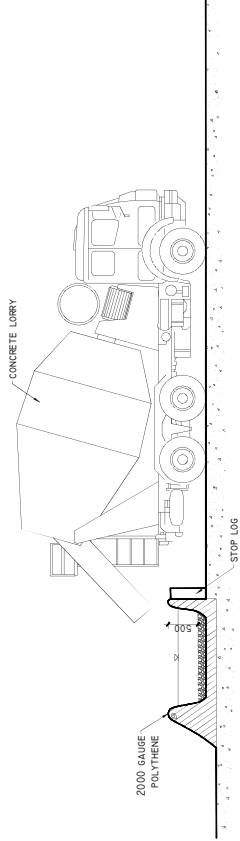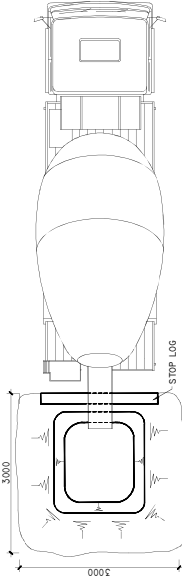


Date	Description	Chkd	Signed
	Revisions		

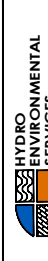

HYDRO ENVIRONMENTAL SERVICES


Client: LAURLAVAGH LTD

Job: LAURLAVAGH RENEWABLE ENERGY DEVELOPMENT, Co. GALWAY

Info: DRAINAGE DETAILS

Figure No: D501_V2



Scale: as shown (A1) Drawn By: AG/GA

Date: 21/07/2025 Checked By: M.G.