



Lime Plant Layout
Scale 1:200

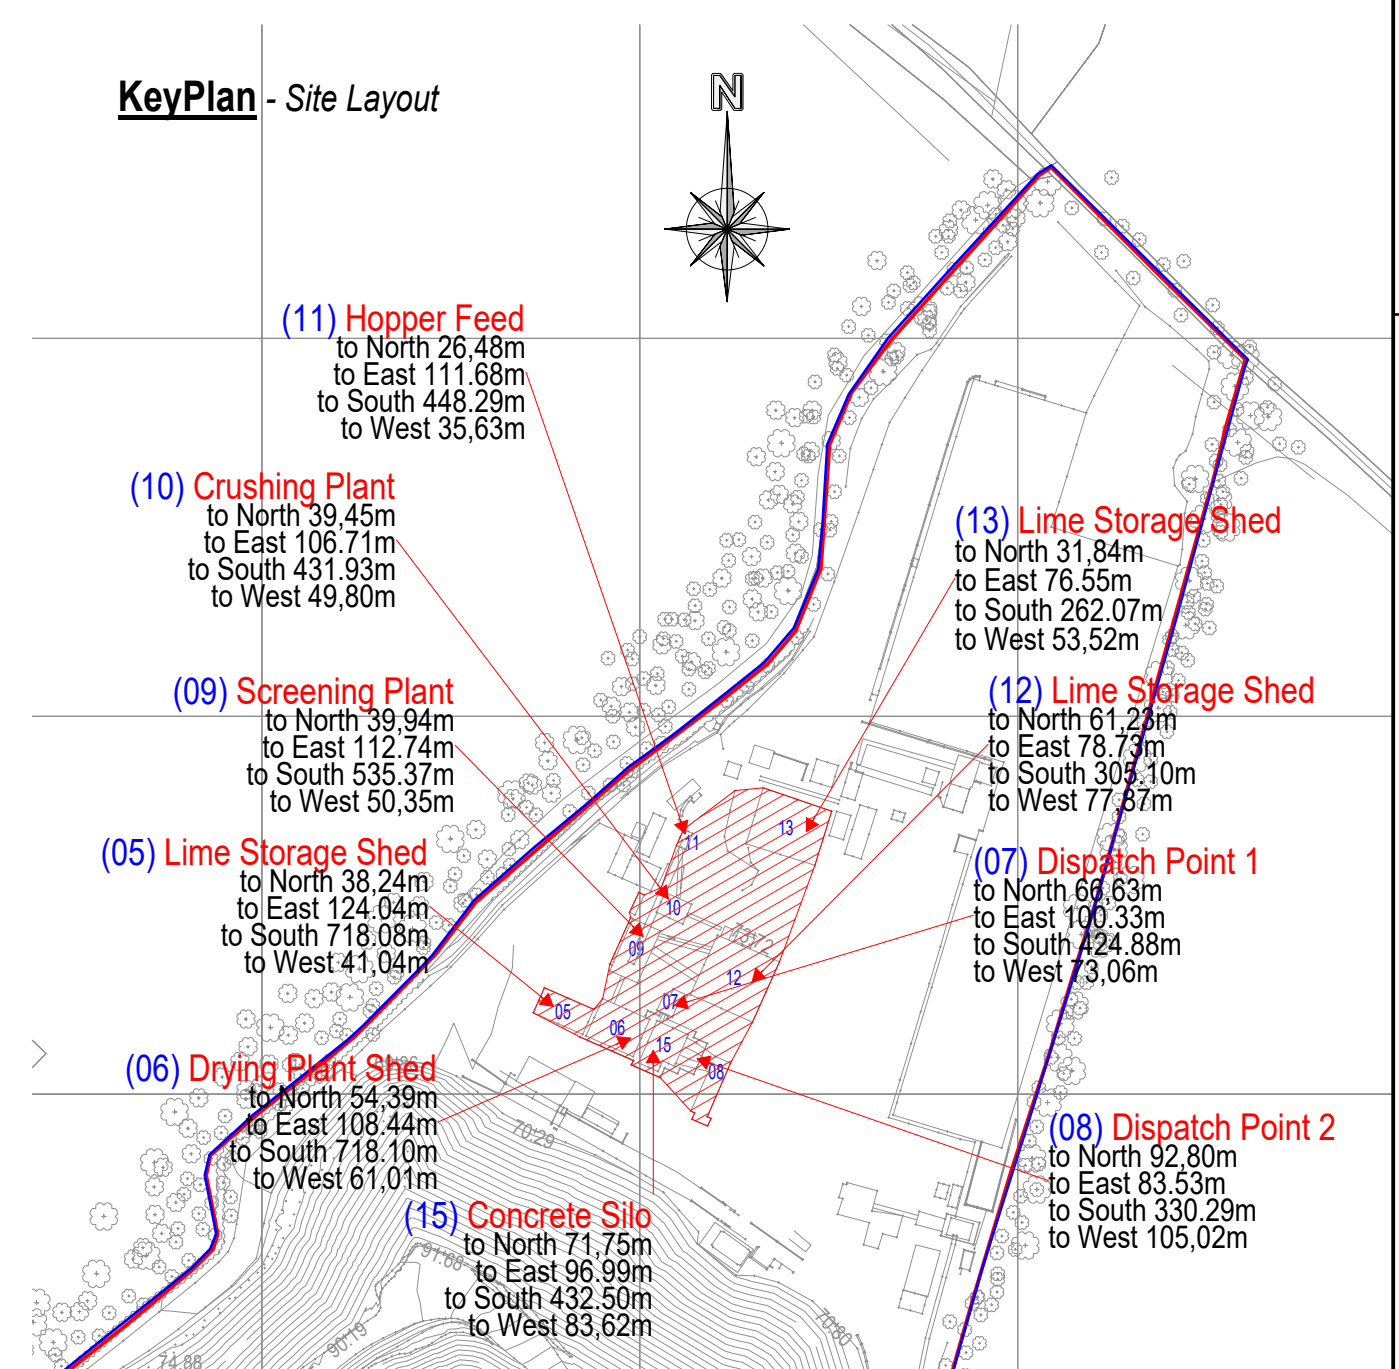

P2	24/06/24	ISSUED FOR PLANNING PURPOSES	TM
P1	28/03/19	ISSUED FOR PLANNING PURPOSES	TM
Rev.	Date	Amendment	by

**KEEGANQUARRIES**
CONCRETE, STONE & PRE-CAST PRODUCTS

Trammon, Rathmolyon, Co. Meath ♦ Phone: 046-9555-116 ♦ Fax: 046-9560-917 ♦ Email: info@keeganquarries.com

Client:	Keegan Precast Ltd.
Project:	Lime Plant
Level:	Site
Contents:	Plan Layout

Format: A 1	Scale: 1:200	Drawing No.: KEE-15224-PL-103A
Drawn by: TM	Checked by:	Date: 30/11/16
H/W = 594 / 841 (0.50m²)		Rev: P2

Allplan 2016